

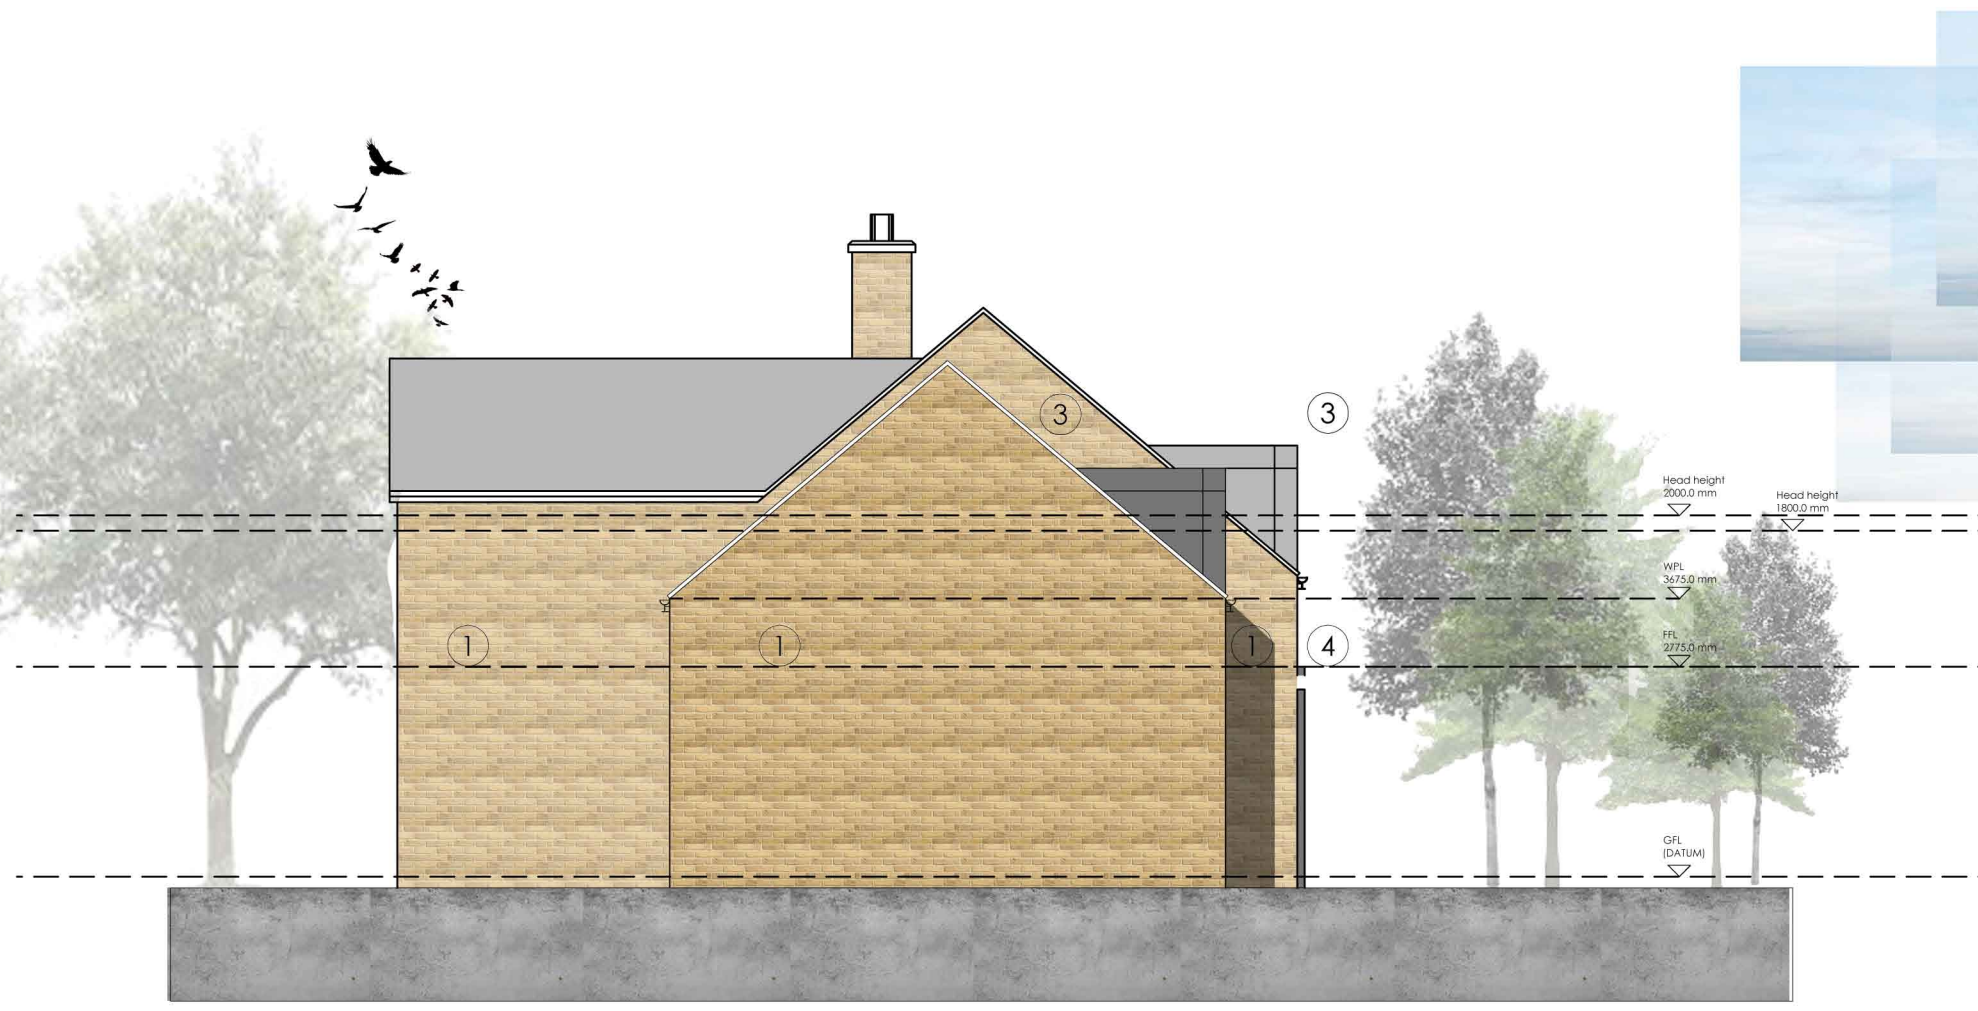
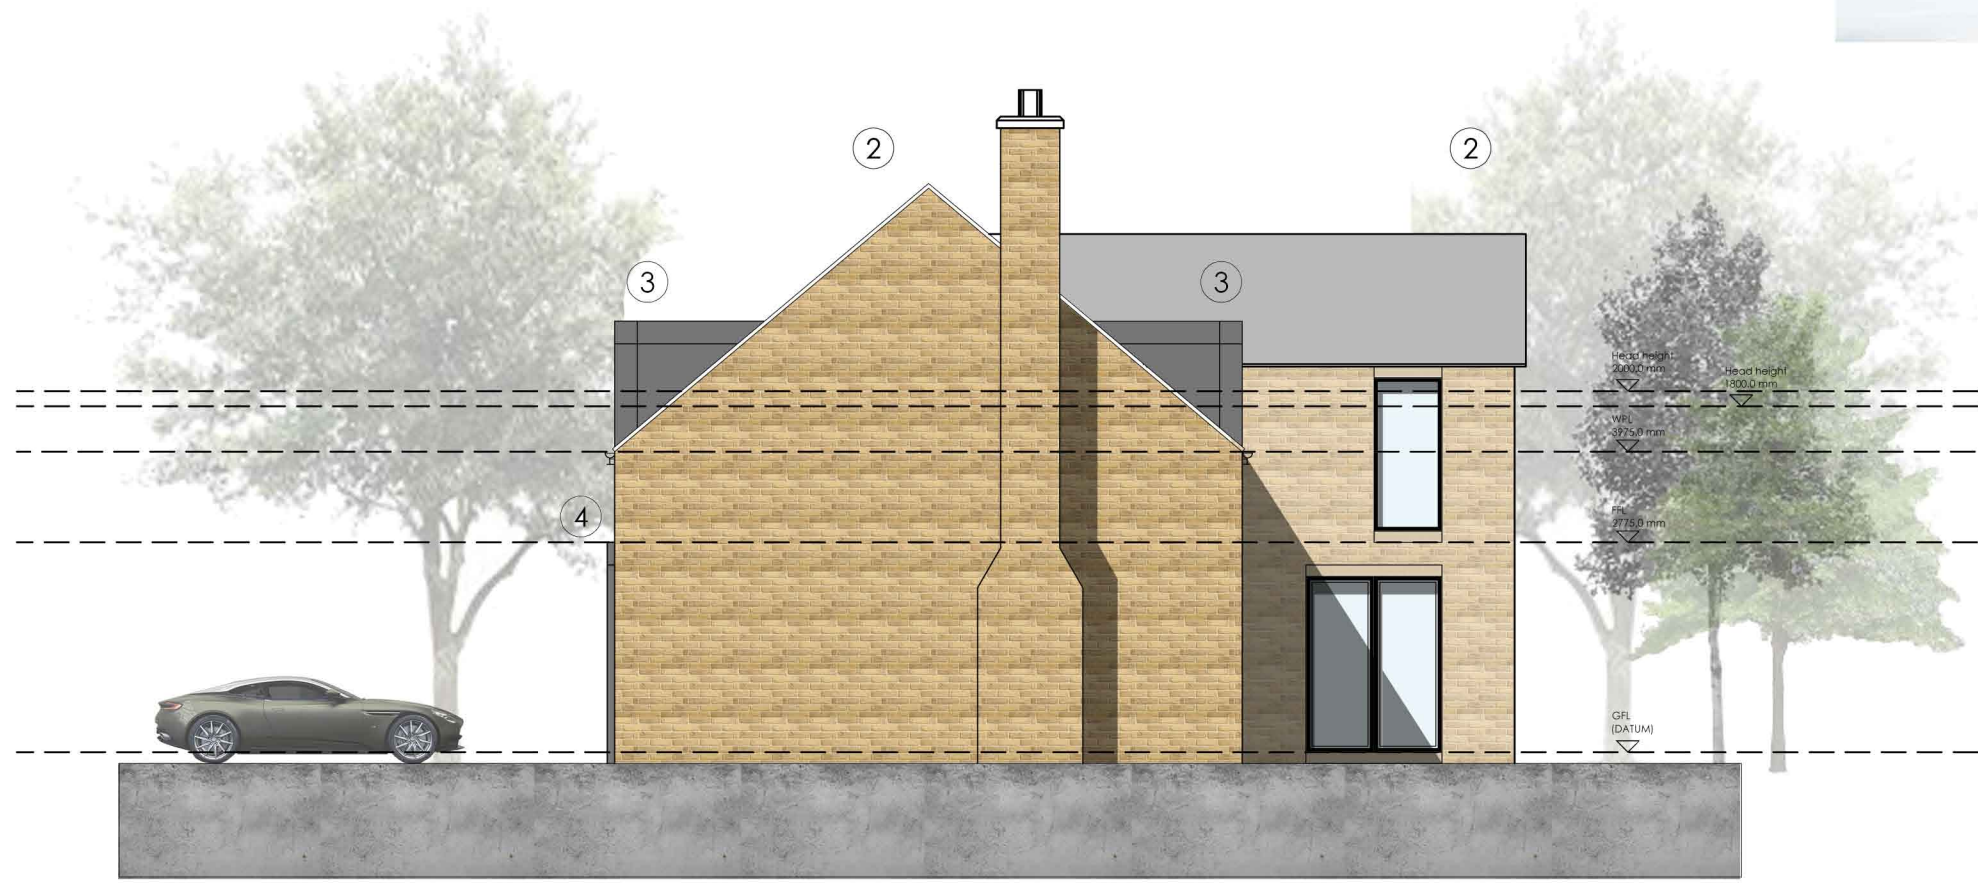
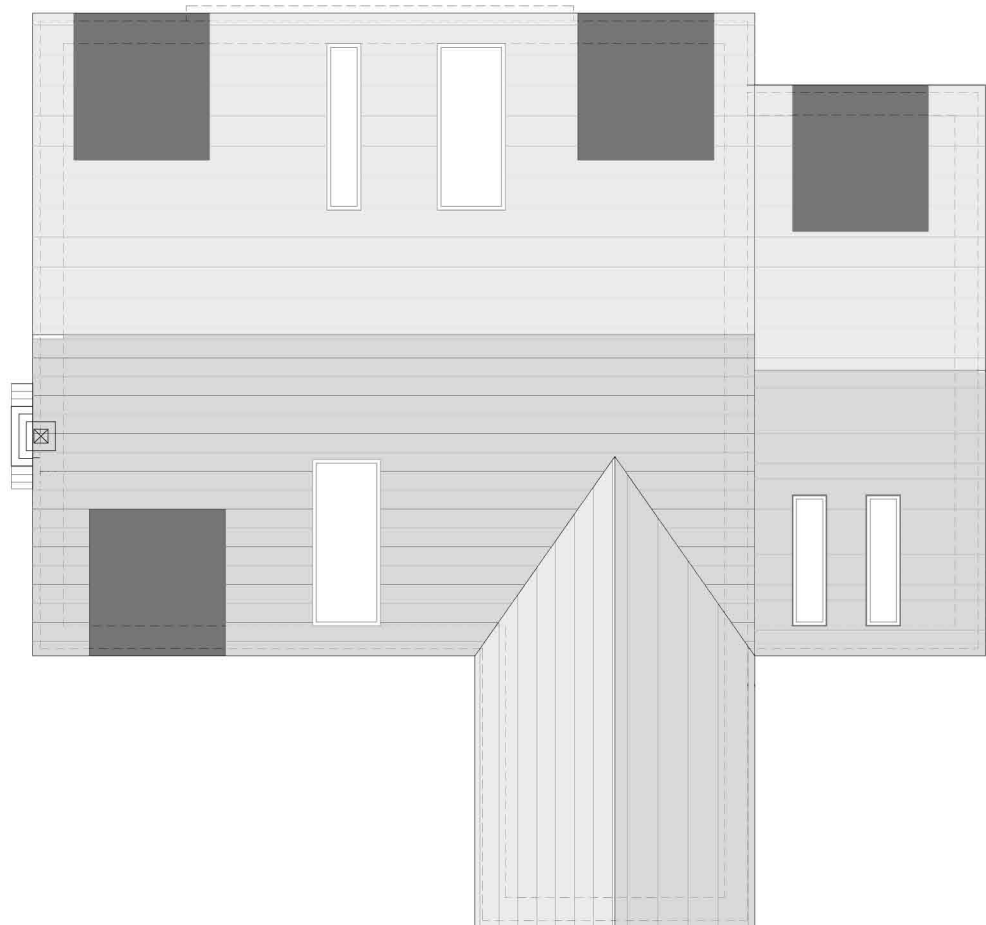
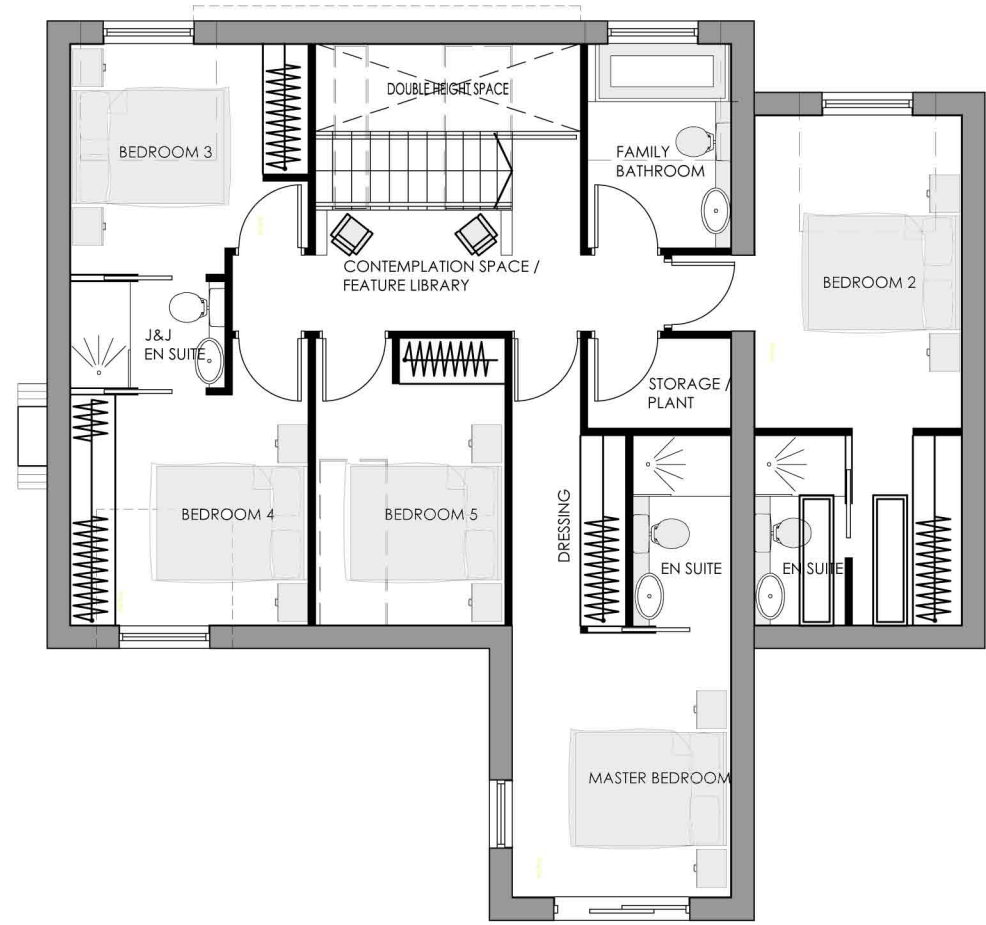


Notes_

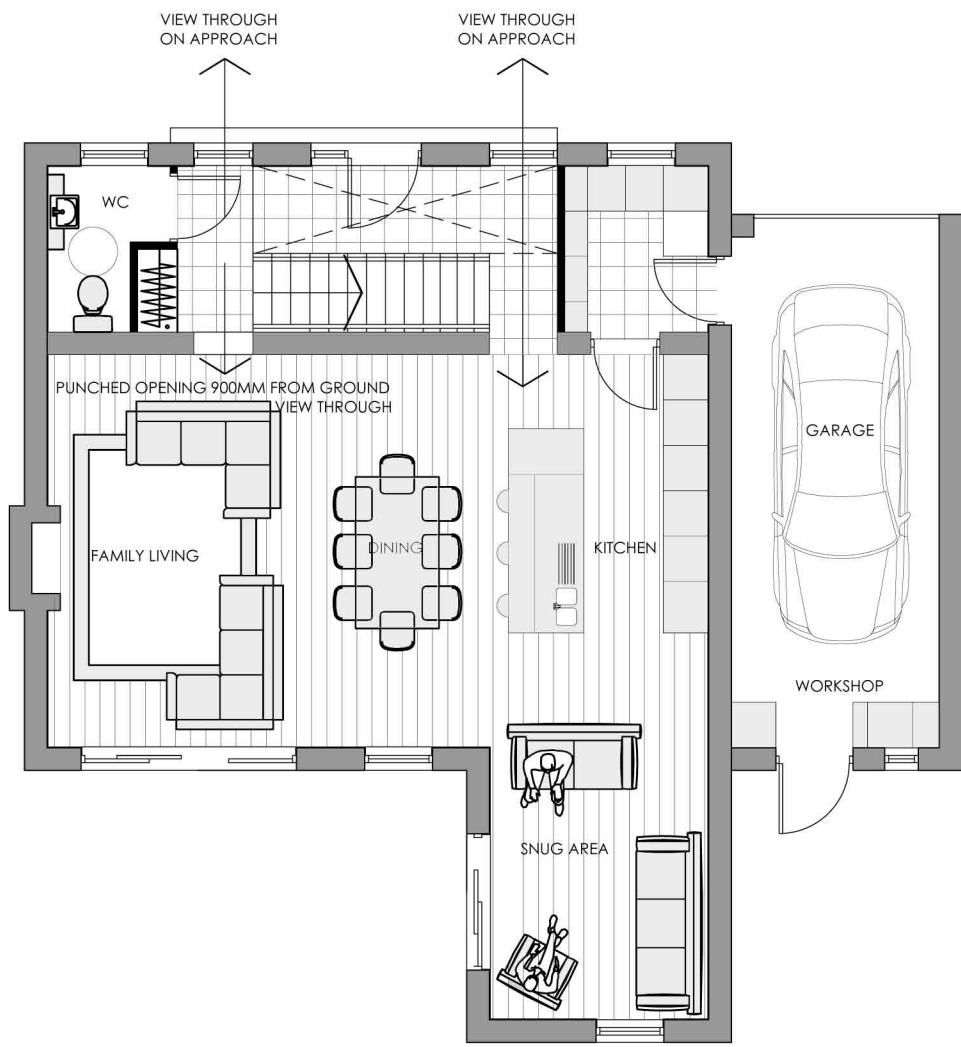

Material Palette_

- 1 Natural Stone Coursed @ 65mm
- 2 Slate Roof
- 3 Zinc Dormer
- 4 Zinc Door Surround
- 5 Timber
- 6 Roof Glazing
- 7 Chain Gutter leading to hidden RWP

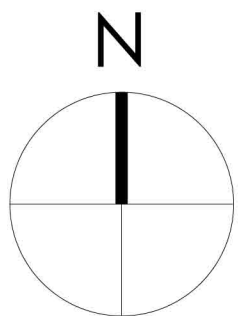

0 1000 2000 3000 4000 5000mm
SCALE 1:100

Rev_ Date_ Amendments_ By_ Apr'd_

Eight_OneTwo
Architects

Tel_ +44 (0) 8432 899 435
Email_mail@eightonetwo.co.uk
www.eightonetwo.co.uk
The Media Centre_7 Northumberland St_Huddersfield_HD1 1RL

Drawing Status_
Planning

Client_
1712 DEVELOPMENTS LTD

Project_
DOLF GARTH_PLOT 4

Drawing Title_
PROPOSED PLANS, ELEVATIONS AND SITE PLAN

Drawing Scale_ AS SHOWN
Drawn By_ JdL
Checked By_ WH

Paper Size_ A1
Drawn Date_ 13/05/17
Checked Date_ 13/05/17

Drawing Number_
17-801_101