




LOCATION PLAN
SCALE 1:1250

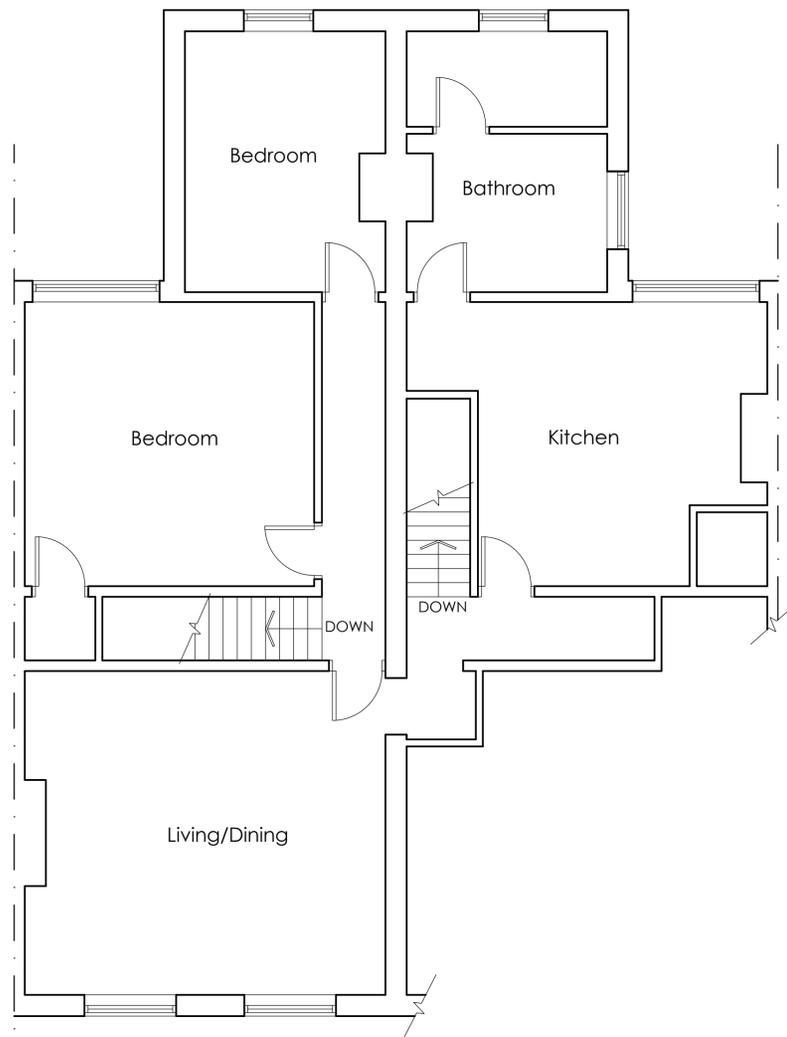

FIRST FLOOR PLAN
SCALE 1:50

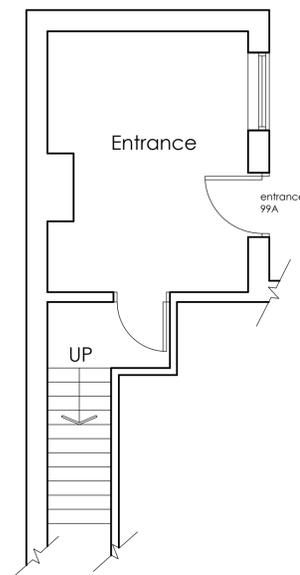

GROUND FLOOR PLAN
SCALE 1:50

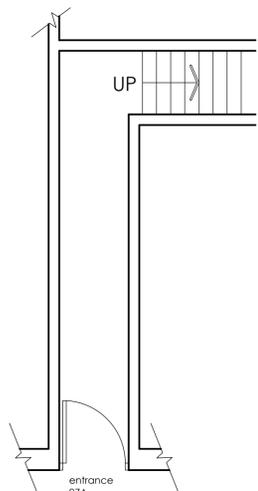

GROUND FLOOR PLAN
SCALE 1:50



SITE PLAN
SCALE 1:500

		OFFICE ONE, DRILL HALL, 11 EASTGATE, BARNSELEY, S70 2EU		Phone: 01226 208482 Email: info@whiteagus.co.uk Web: www.whiteagus.co.uk	
Project: LAWFUL USE 97A & 99A HOUGHTON ROAD THURNSCOE, S63 0JX			Client: MR ANDREW REVITT		
Drawing Title: PLANS			Date: FEBRUARY 2026	Scale: 1:50 & 1:100 @ A1	Ref: 25-289
Date	Suffix	Description	Date	Suffix	Description