



FLOOR PLAN

Scale 1:100

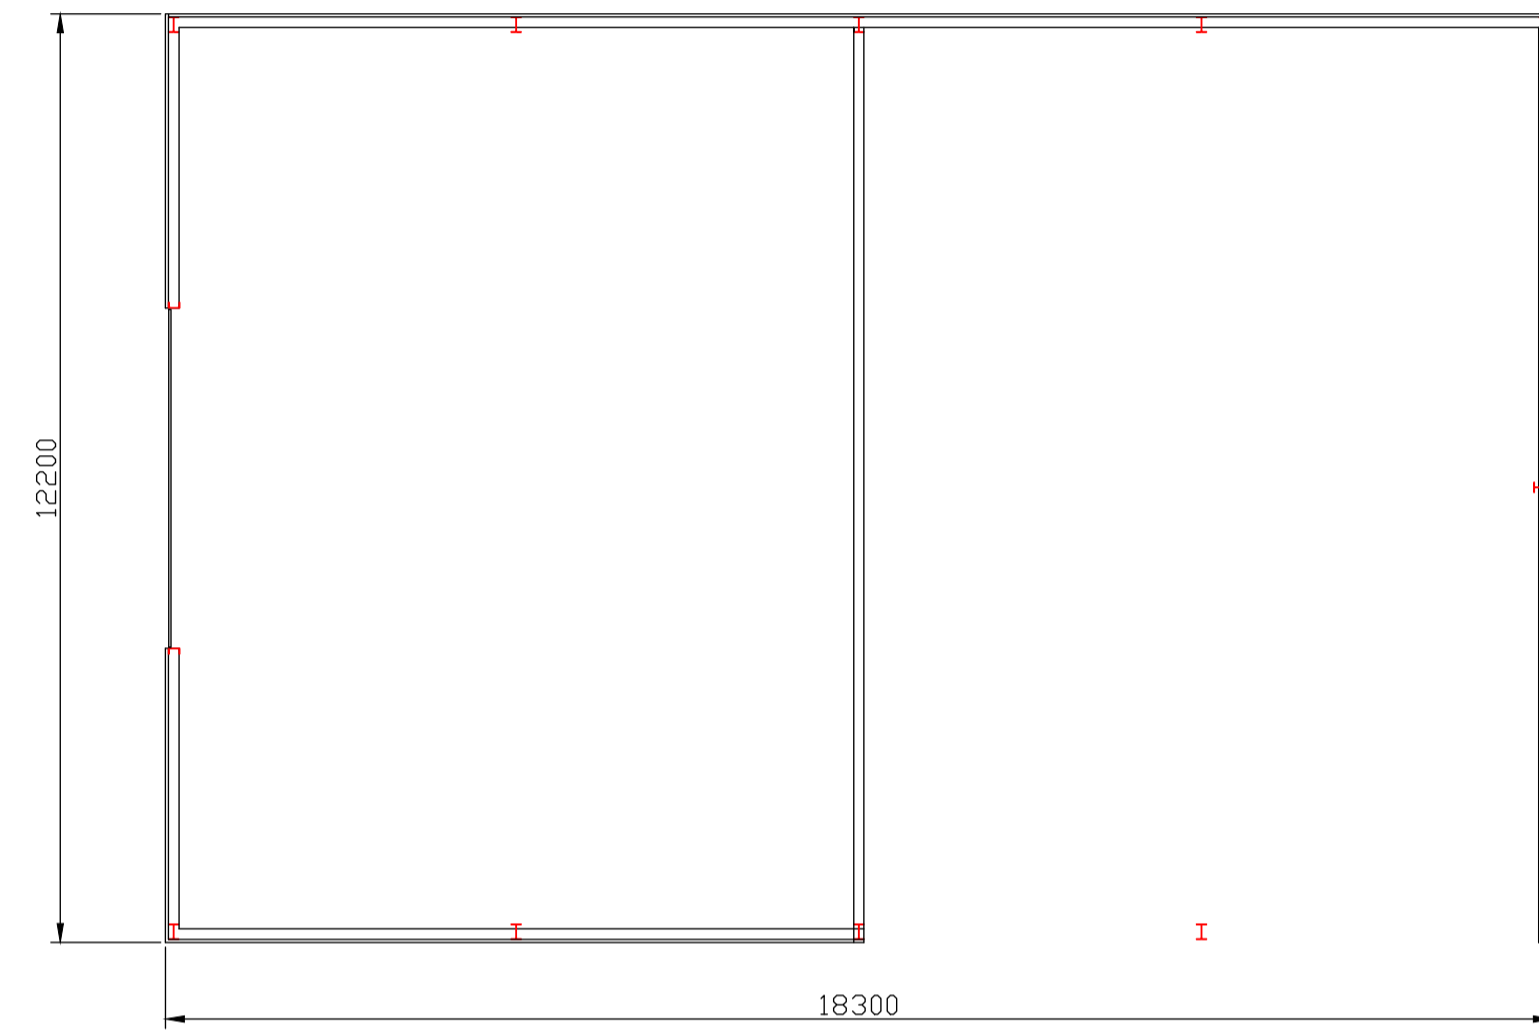


JUNIPER GREEN BOX PROFILE SHEETING

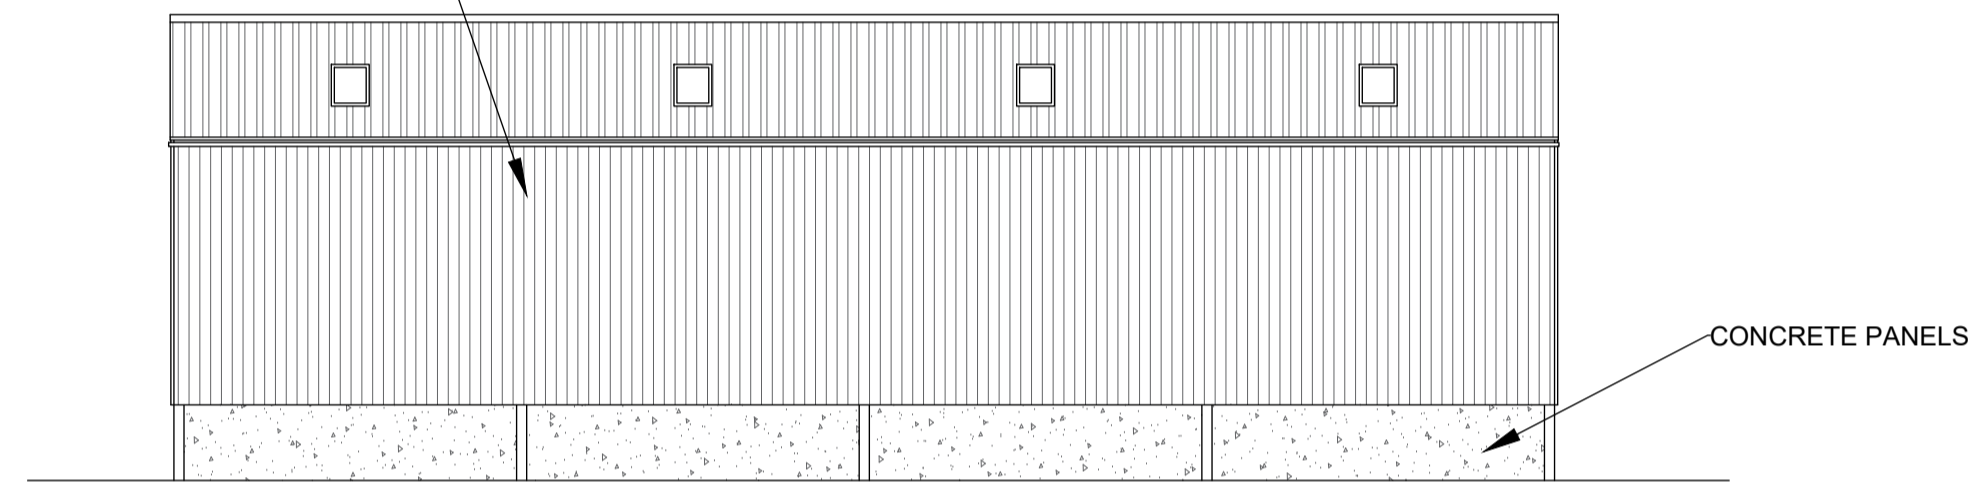


WEST ELEVATION

ELEVATIONS


Scale 1:100

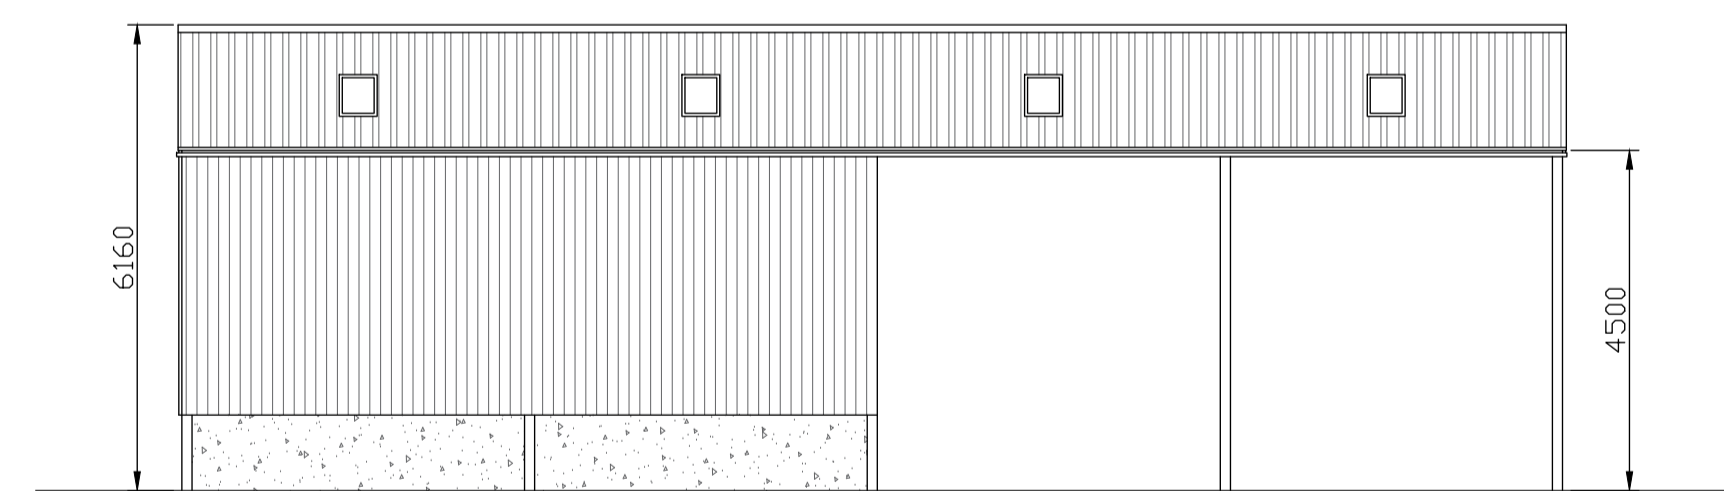

EAST ELEVATION

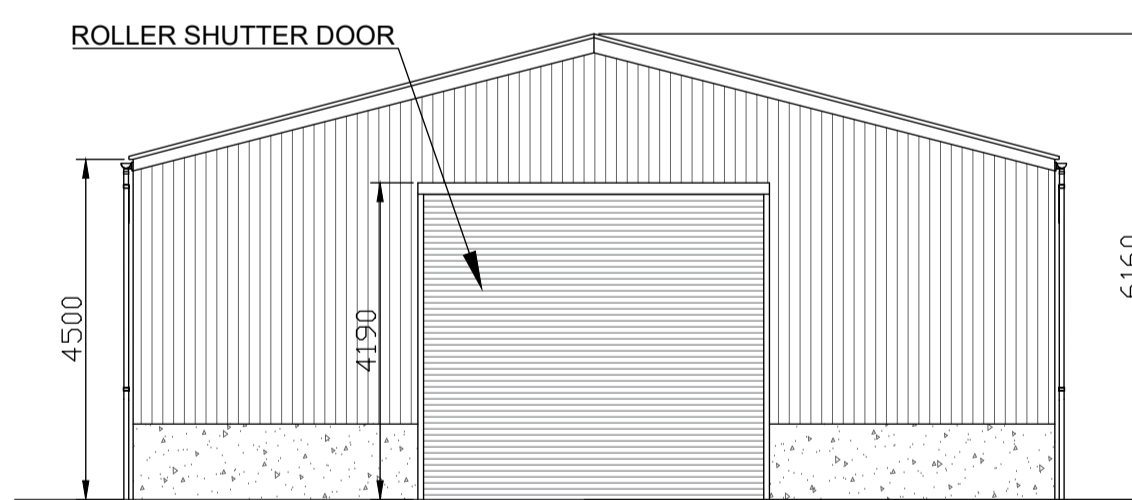

SOUTH ELEVATION

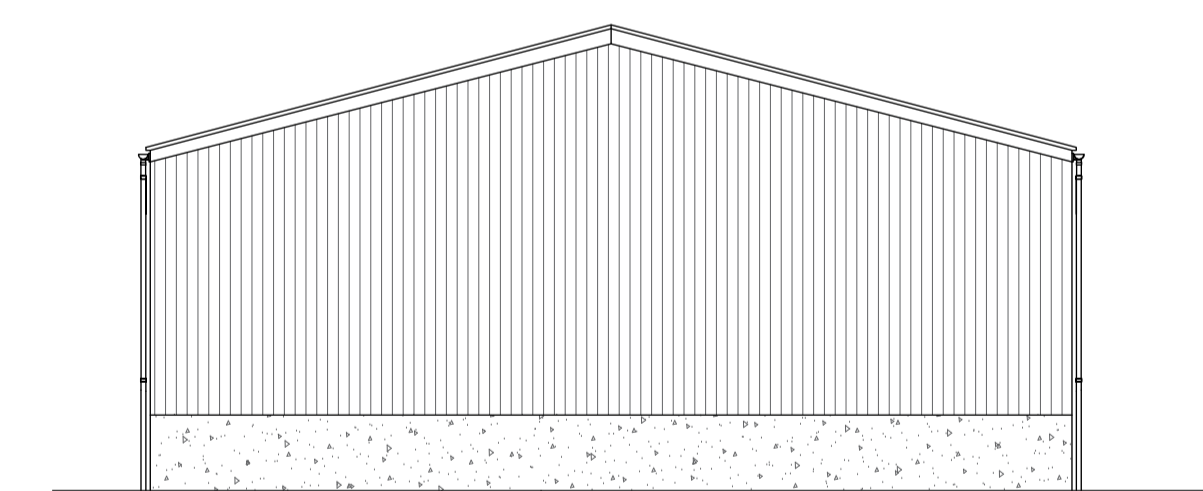


NORTH ELEVATION

PLANS AND ELEVATIONS

NOTES:

1. Use written dimensions only. All dimensions to be checked on site and any discrepancies reported to ACORUS immediately. If in doubt ask.
 2. Where relevant, significant hazards have been identified on the drawing. Hazards which should be obvious to a competent contractor or unforeseeable have not been identified.
 3. This drawing is confidential and remains the exclusive property of ACORUS.
 4. Ordnance Survey Paper Map Copying Licence Number: 100039456.
- © ACORUS Rural Property Services Ltd.

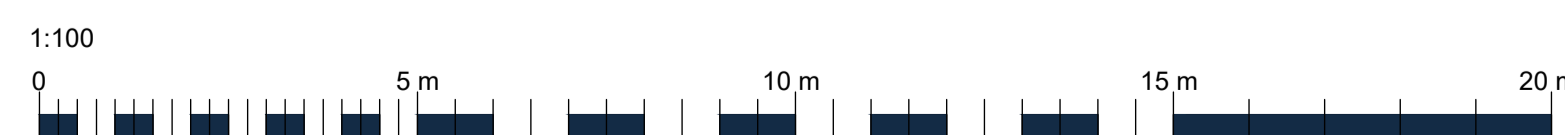

Rev	Date	Description	Dwn	Chk
PROJECT				
H. WHITE & SON LAND OFF GILROYD LANE				
TITLE				
STORAGE BUILDING FLOOR PLAN AND ELEVATIONS				
SCALE DATE DRAWN BY CHECKED BY				
AS SHOWN	@A1	03/23	CF	SR
JOB NO. DRAWING NO. REVISION				
HWS/AA23/01	100_02			



Planning. Design. Property.