




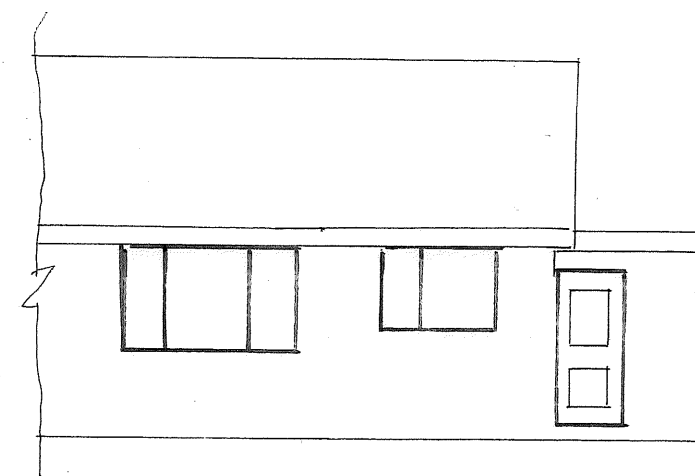


EXISTING FRONT ELEVATION

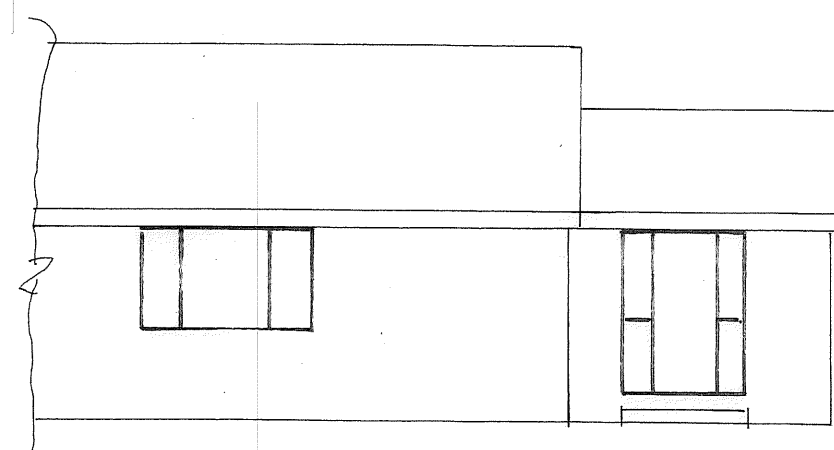

PROPOSED FRONT ELEVATION

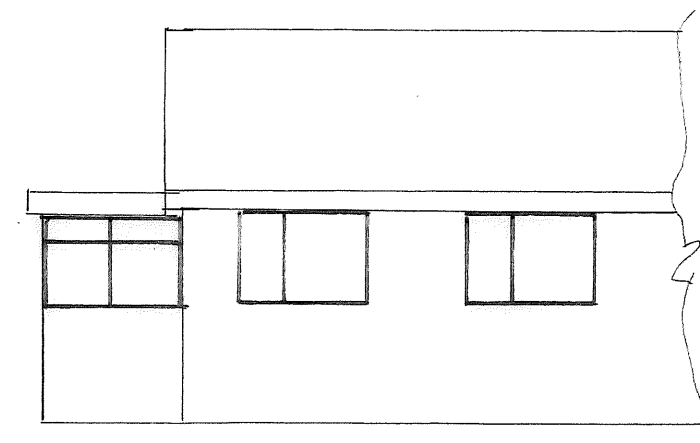


EXISTING REAR ELEVATION

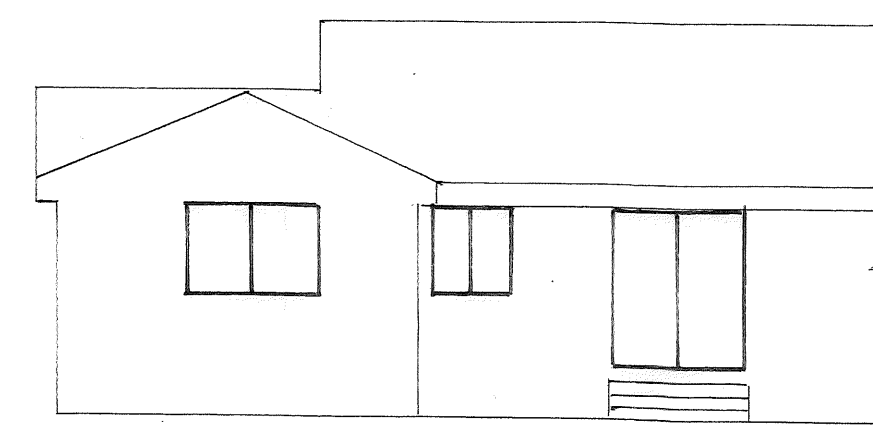


PROPOSED REAR ELEVATION


ELEVATIONS SCALE 1:100

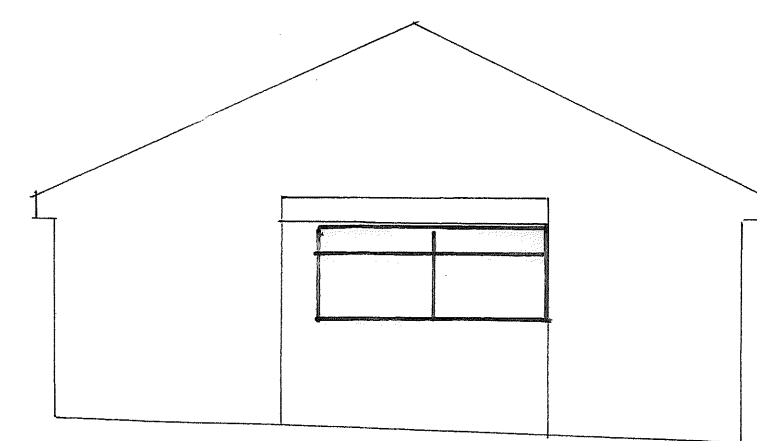


EXISTING SIDE ELEVATION

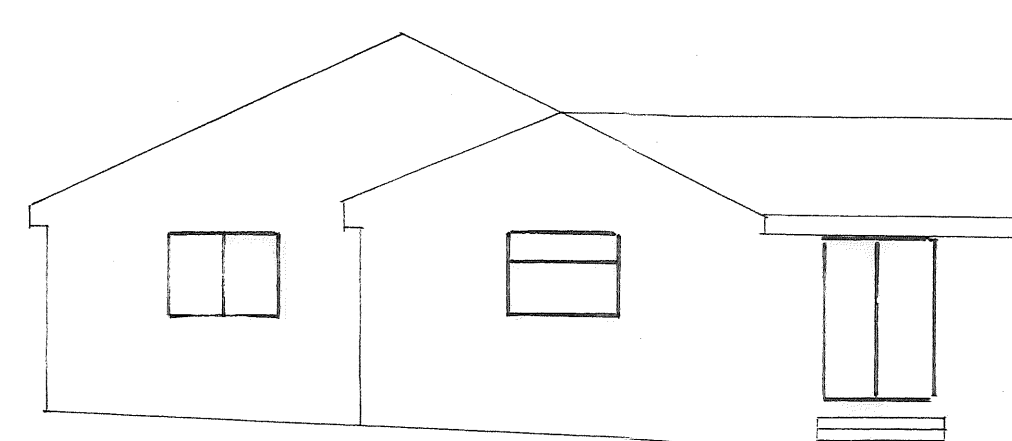


PROPOSED SIDE ELEVATION

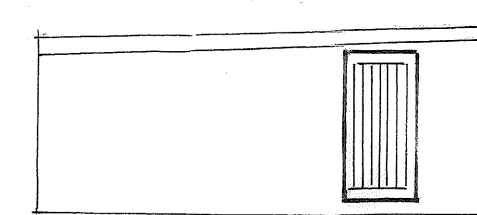


PROPOSED FRONT ELEVATION

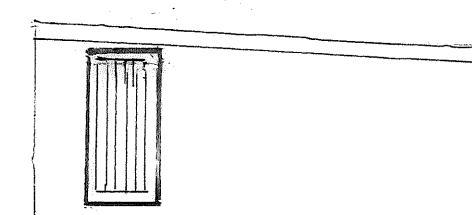


PROPOSED REAR ELEVATION

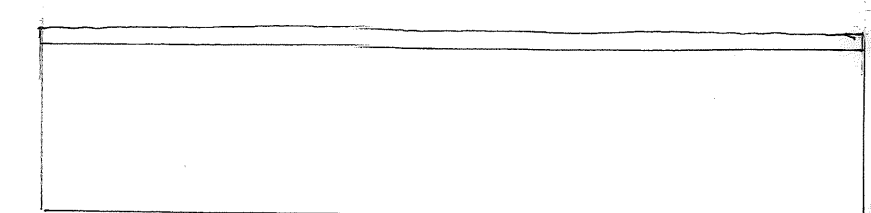


PROPOSED SIDE ELEVATION

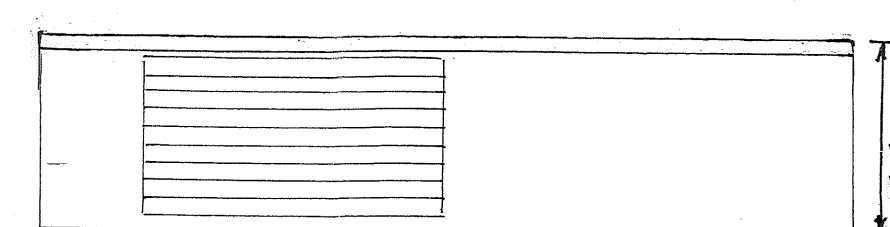


PROPOSED SIDE ELEVATION

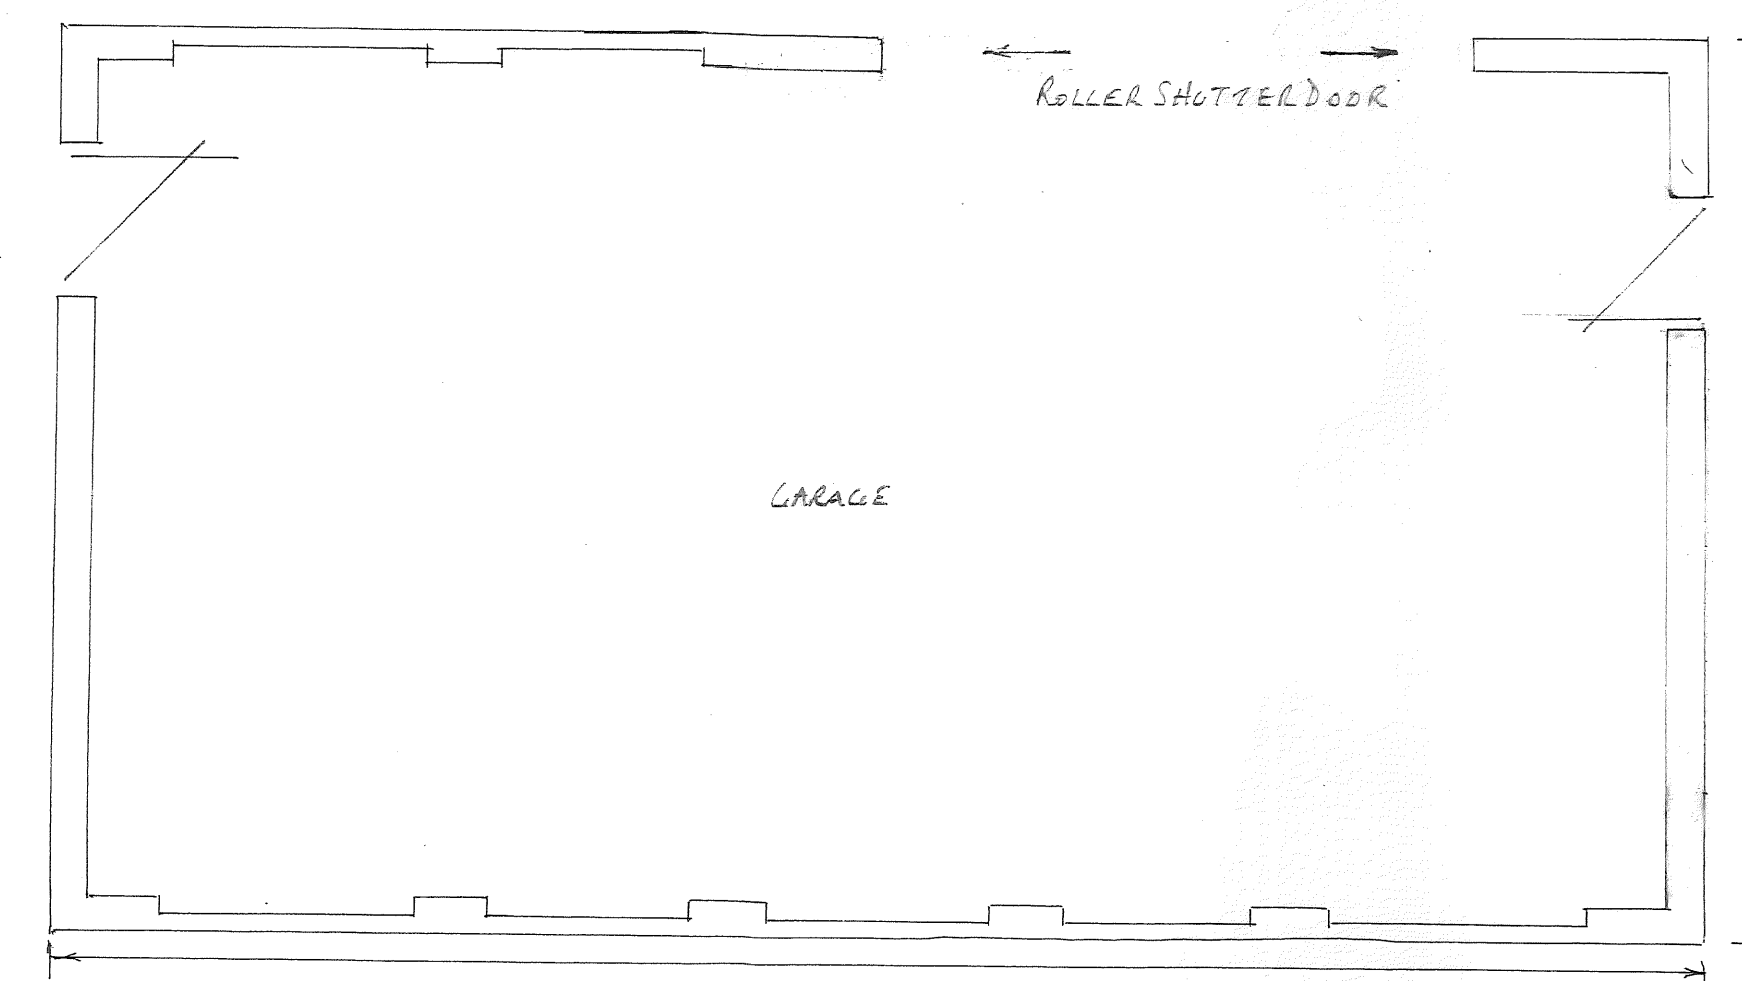


PLAN SCALE 1:100

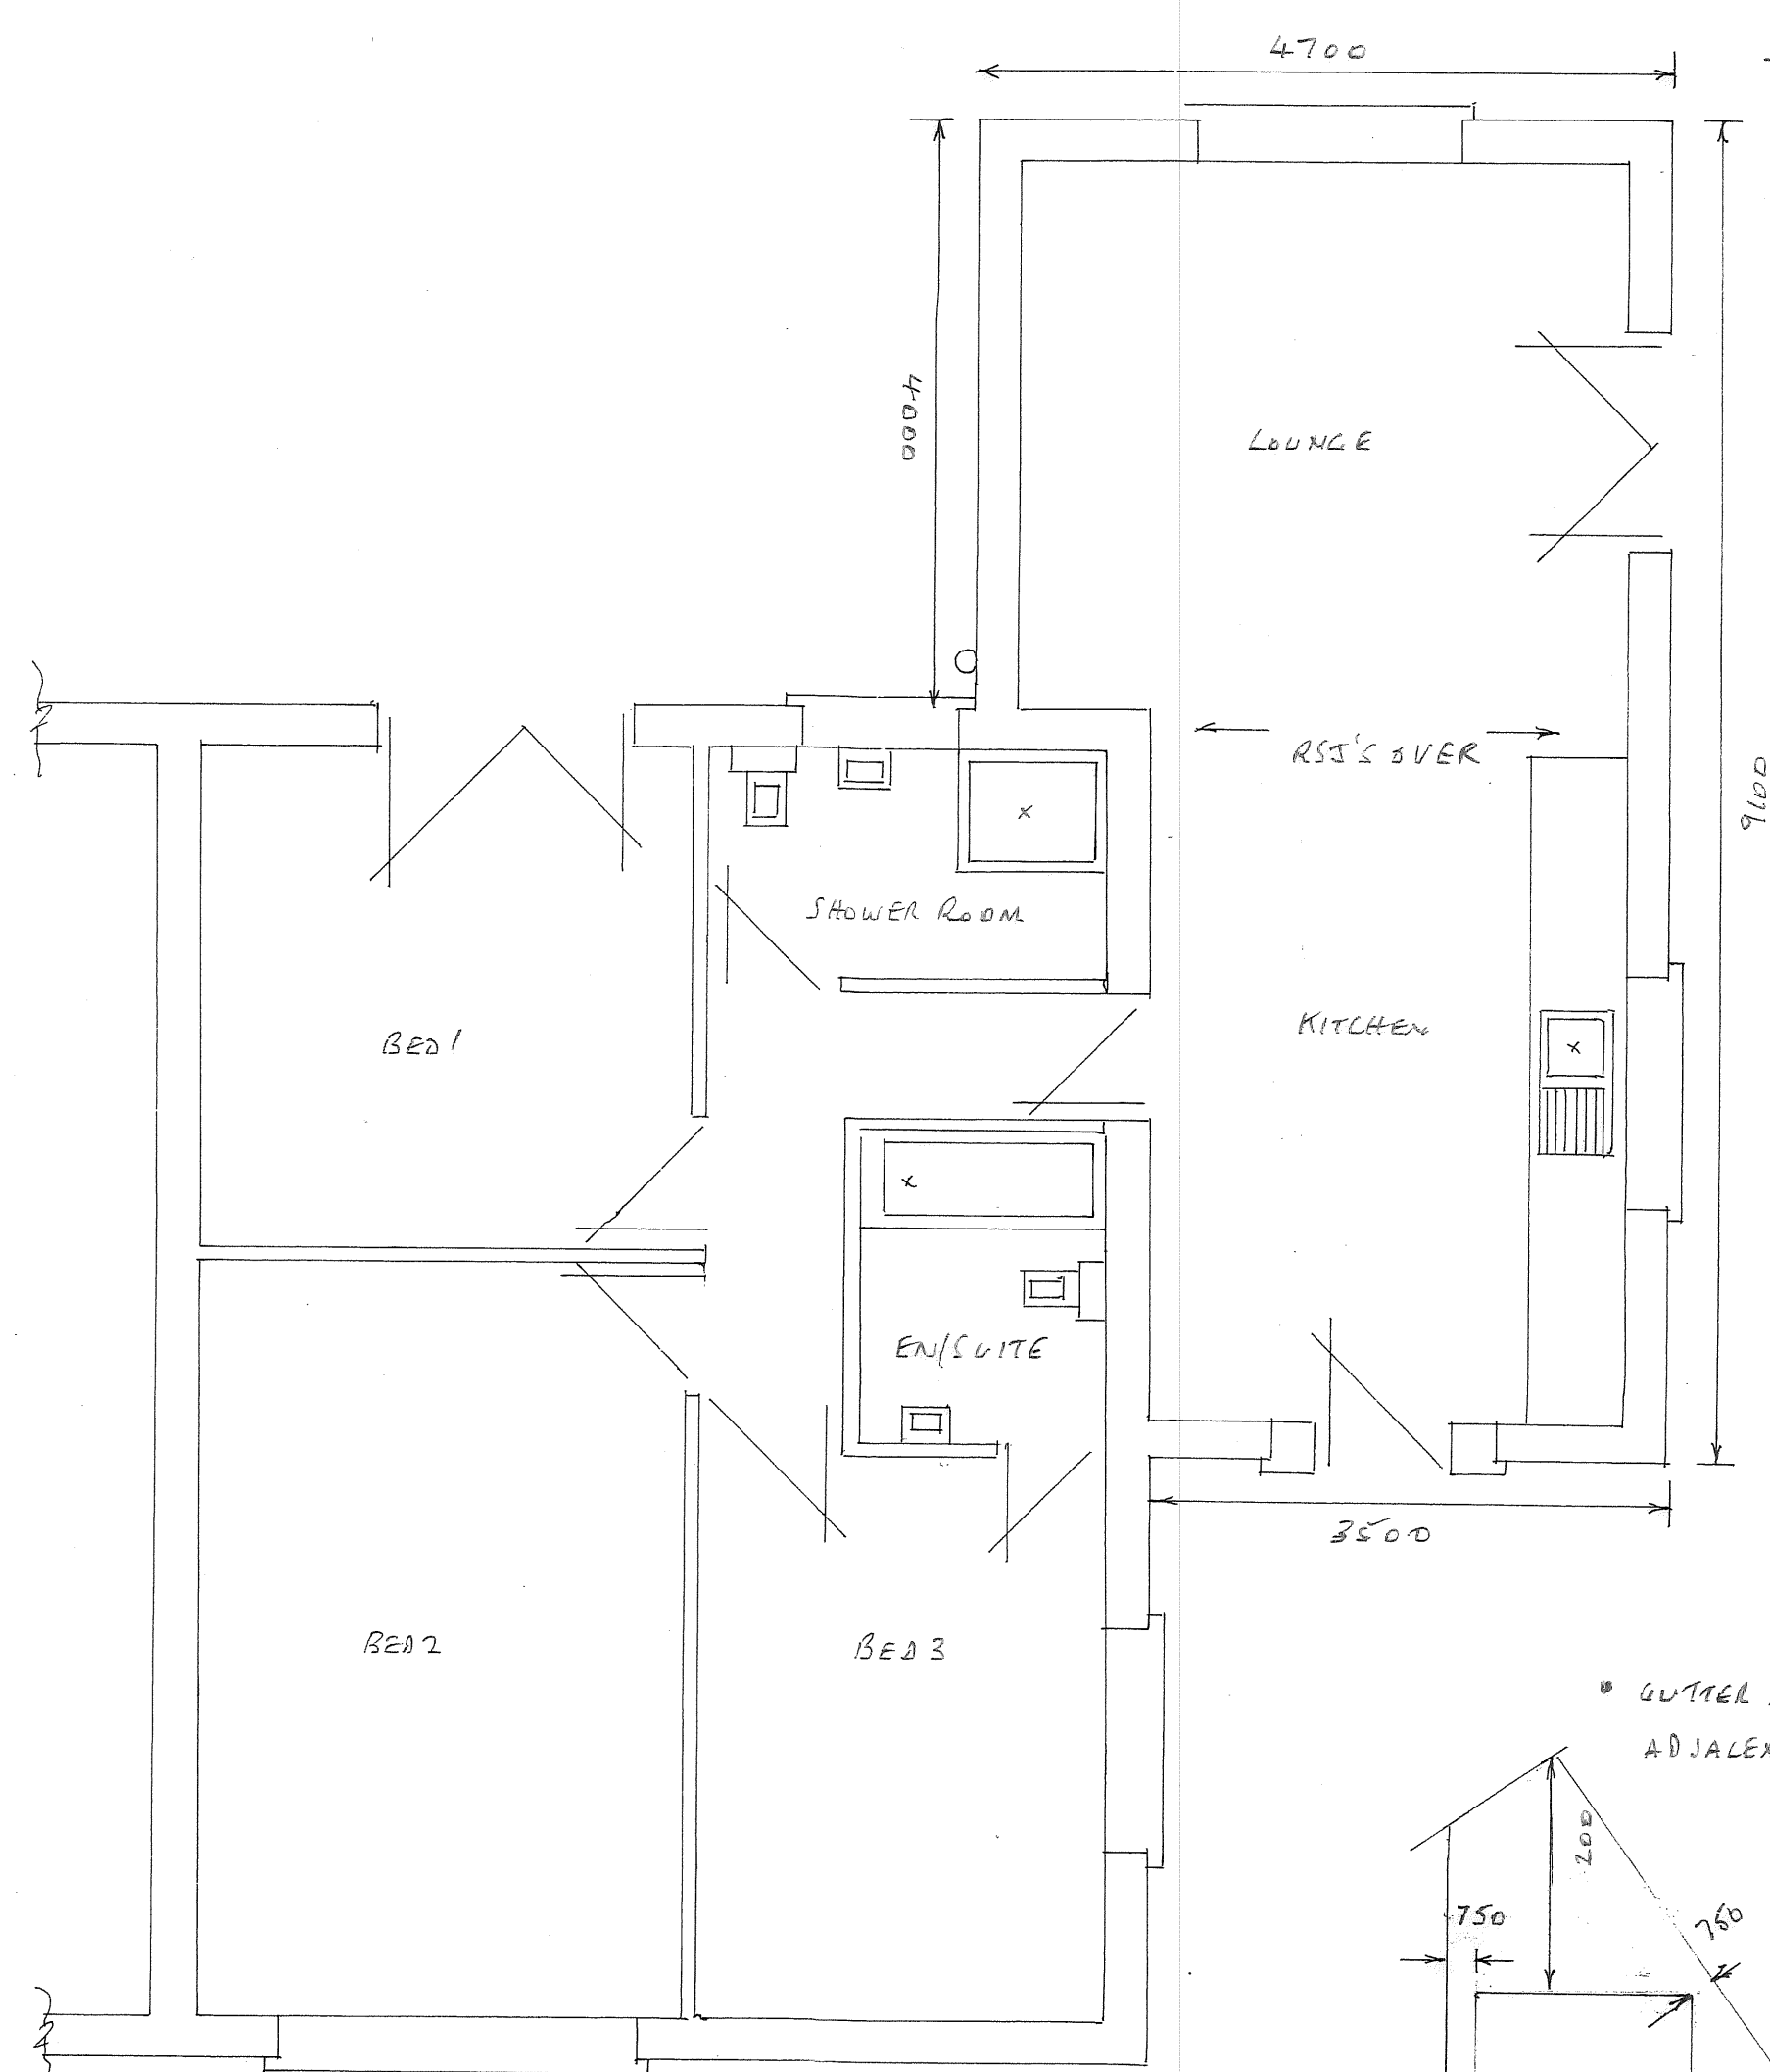

PROPOSED PLAN SCALE 1:50

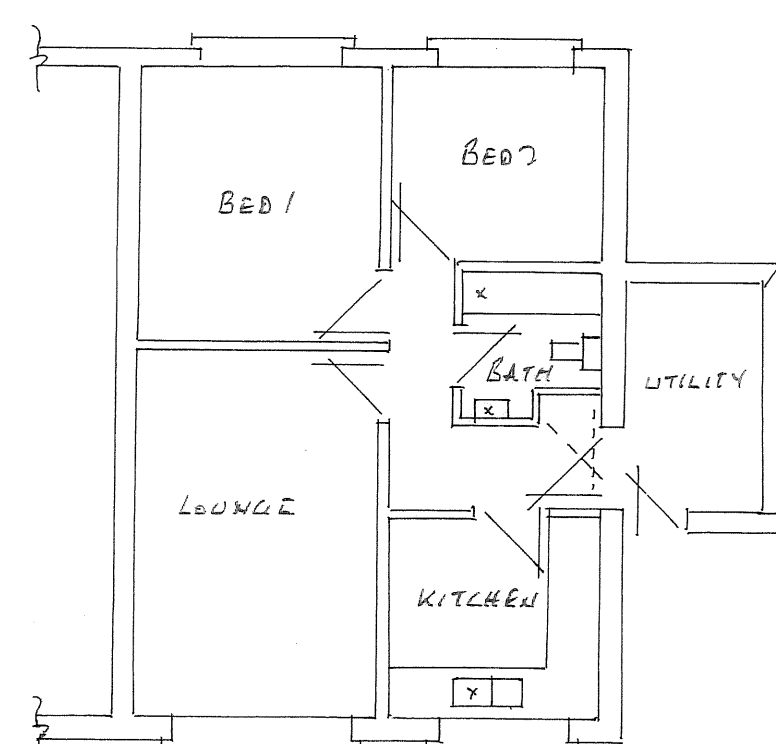

EXISTING PLAN SCALE 1:100

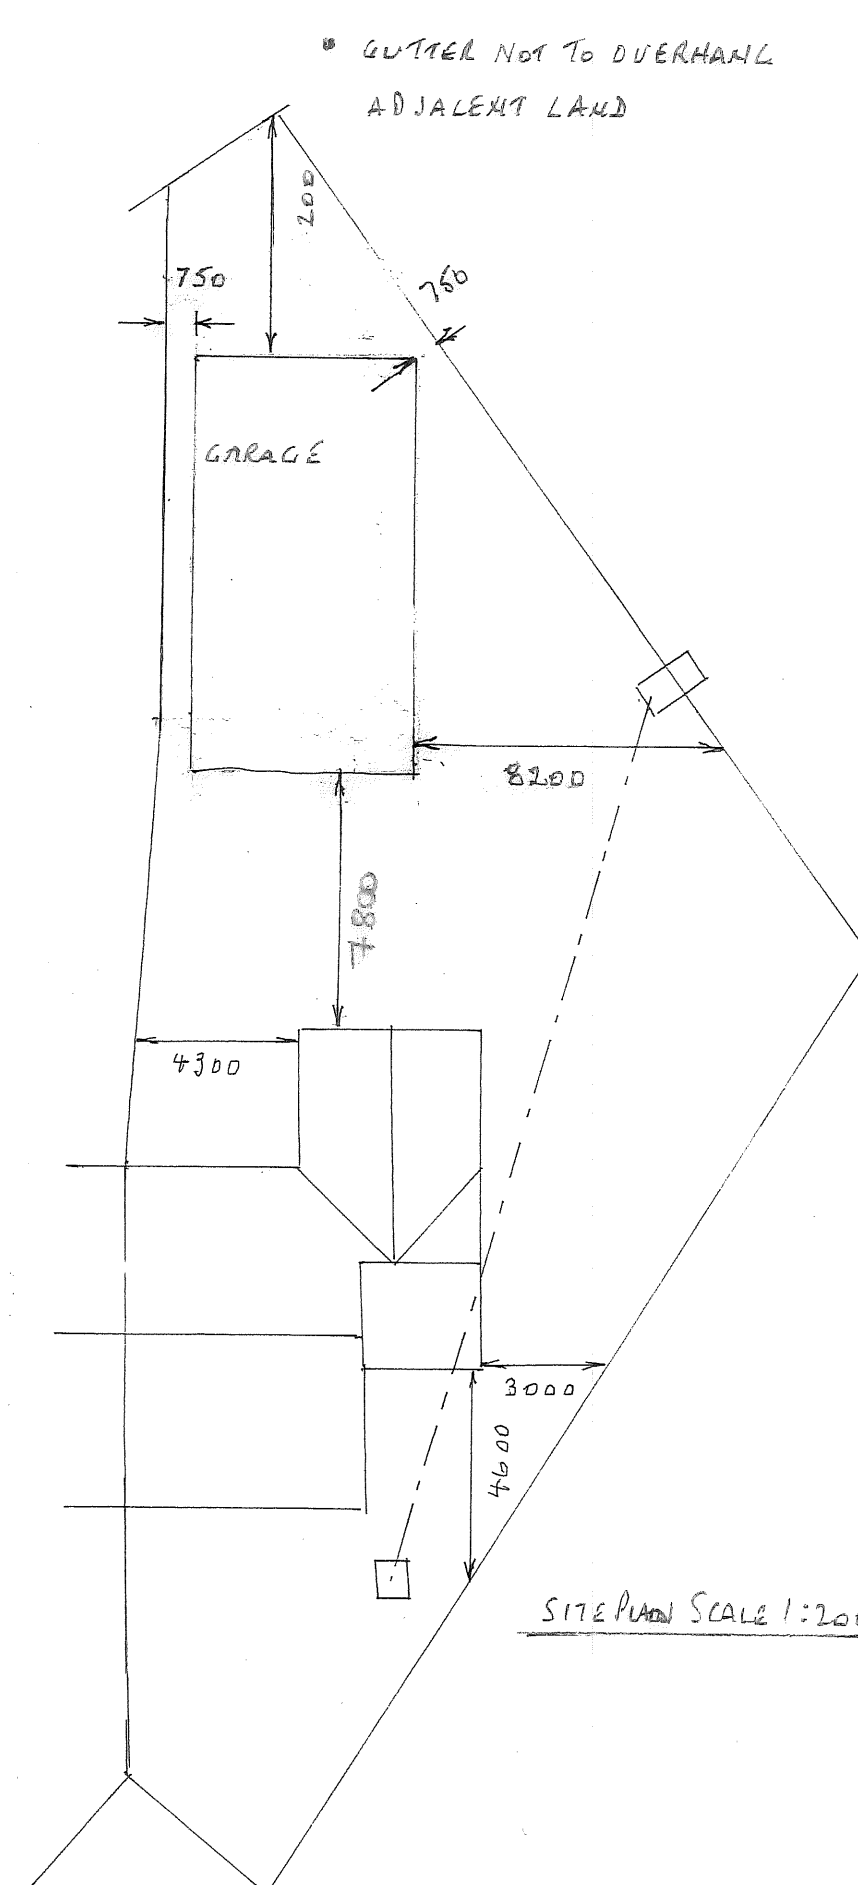

SITE PLAN SCALE 1:200

PROPOSED SINGLE STOREY SIDE & REAR EXTENSION, DETACHED
GARAGE & INTERNAL RENOVATIONS AT:-
35 ISSOTA STREET
HONEYWELL
BARNSELY