




665 House Type (as) Front Elevation
665 House Type (opp)

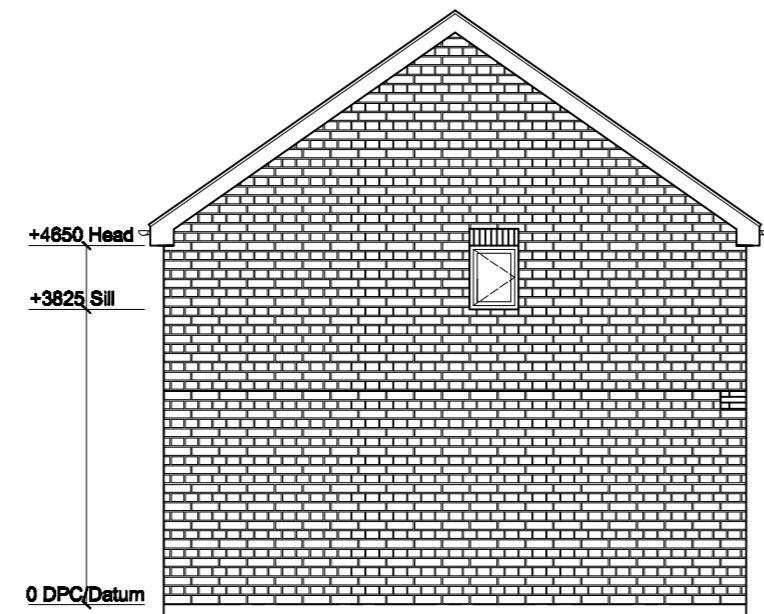


665 House Type (as) Side Elevation

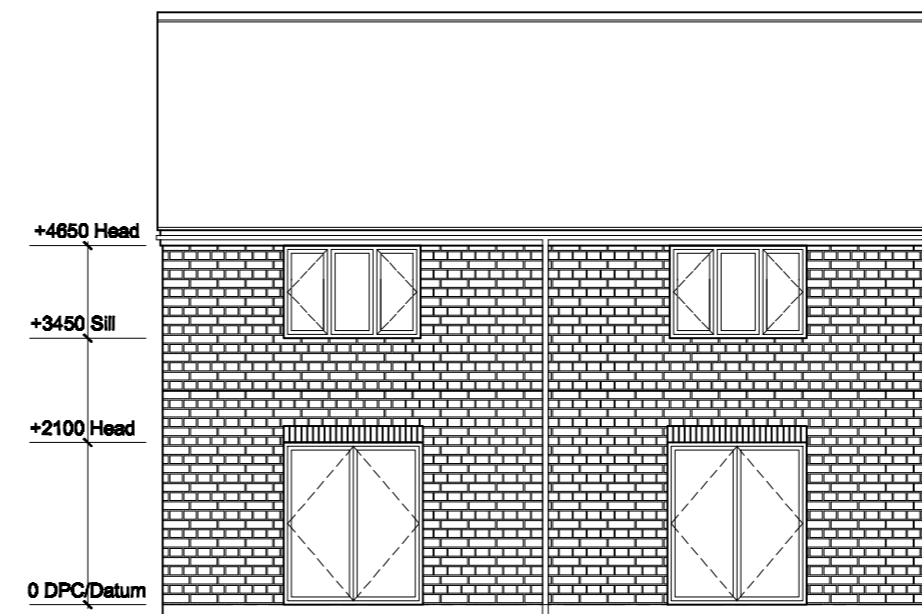

665 House Type (opp) Rear Elevation
665 House Type (as)

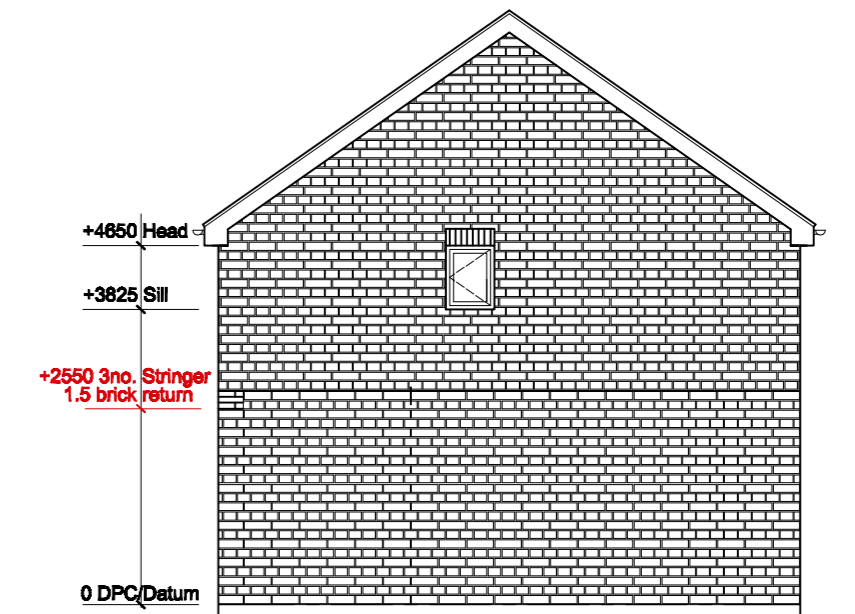


665 House Type (opp) Side Elevation

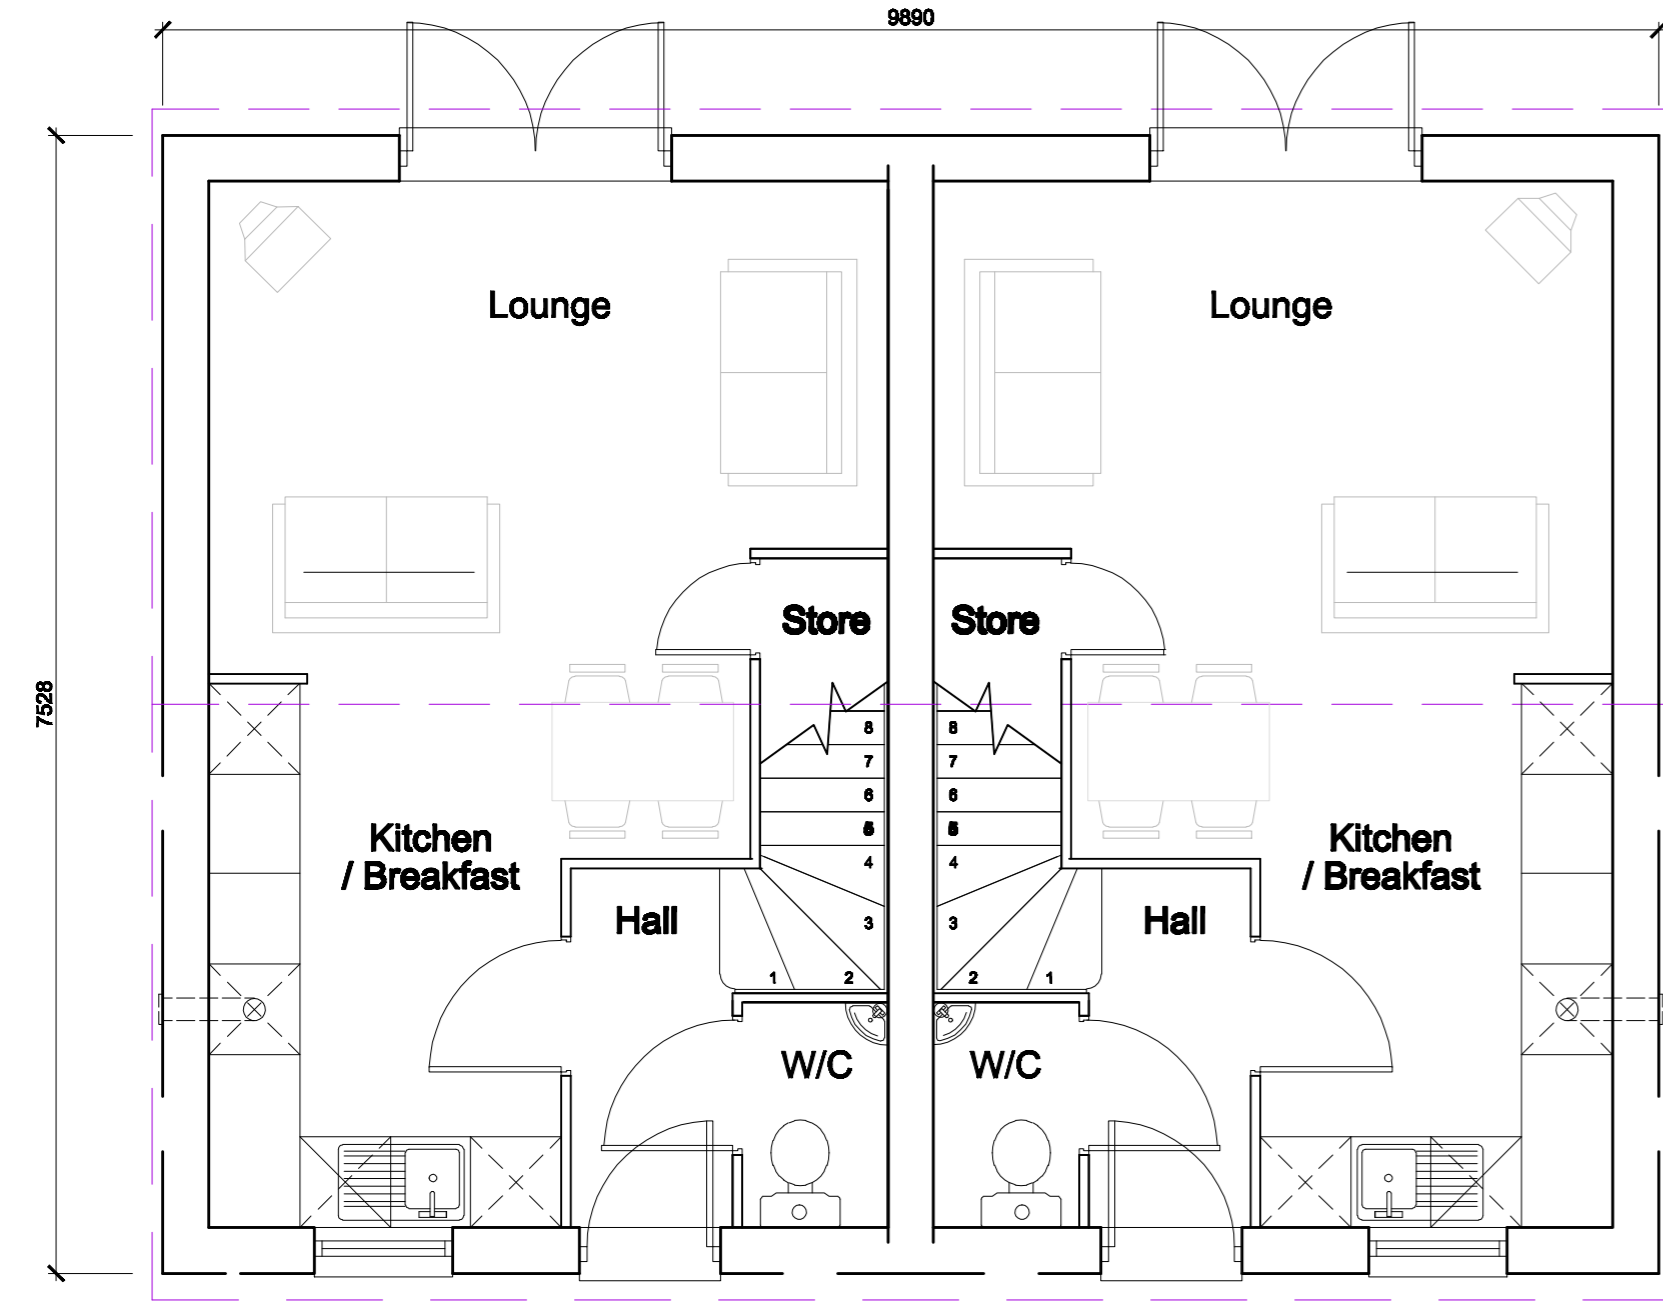

Roof Outline Shown Dashed

Ground Floor Plan (as)

Ground Floor Plan (opp)

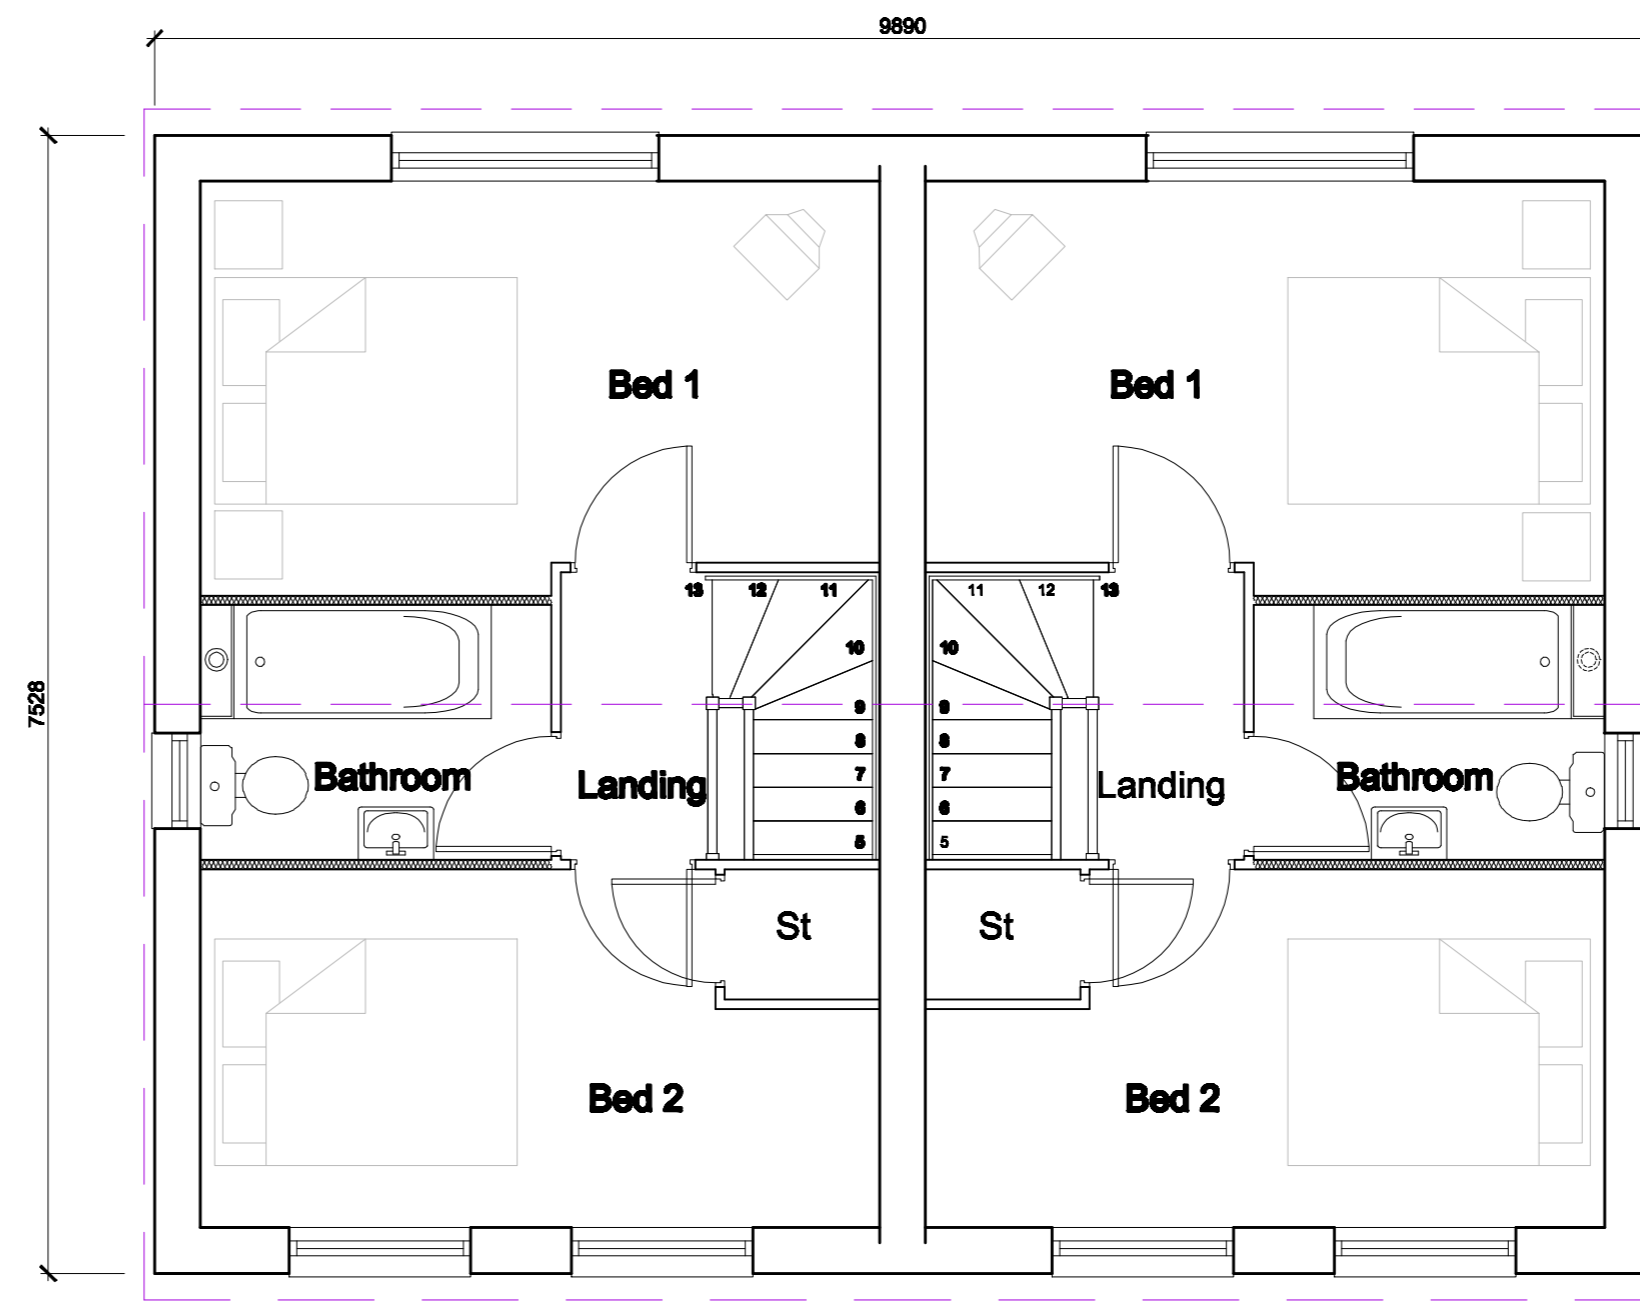

Roof Outline Shown Dashed

First Floor Plan (as)

First Floor Plan (opp)

Note: Based on Keepmoat Homes Drawing, House type 665 2008 100mm Edition, Dwg No. HH02/665-100/02

Drawing Status: **PLANNING**

Title: **Keepmoat Homes
Leslie Road, Barnsley
House Type 665 (Stone)
Planning Drawing**

Scale: 1:50, 1:100 @ A2
Date: September 2009
Drawn by: ND
e-mail: nick.dunwoodie@queensberrydesign.co.uk

Drawing no.: QD309-665-03
Revision: -
Client Contract no.: -

