


E-36

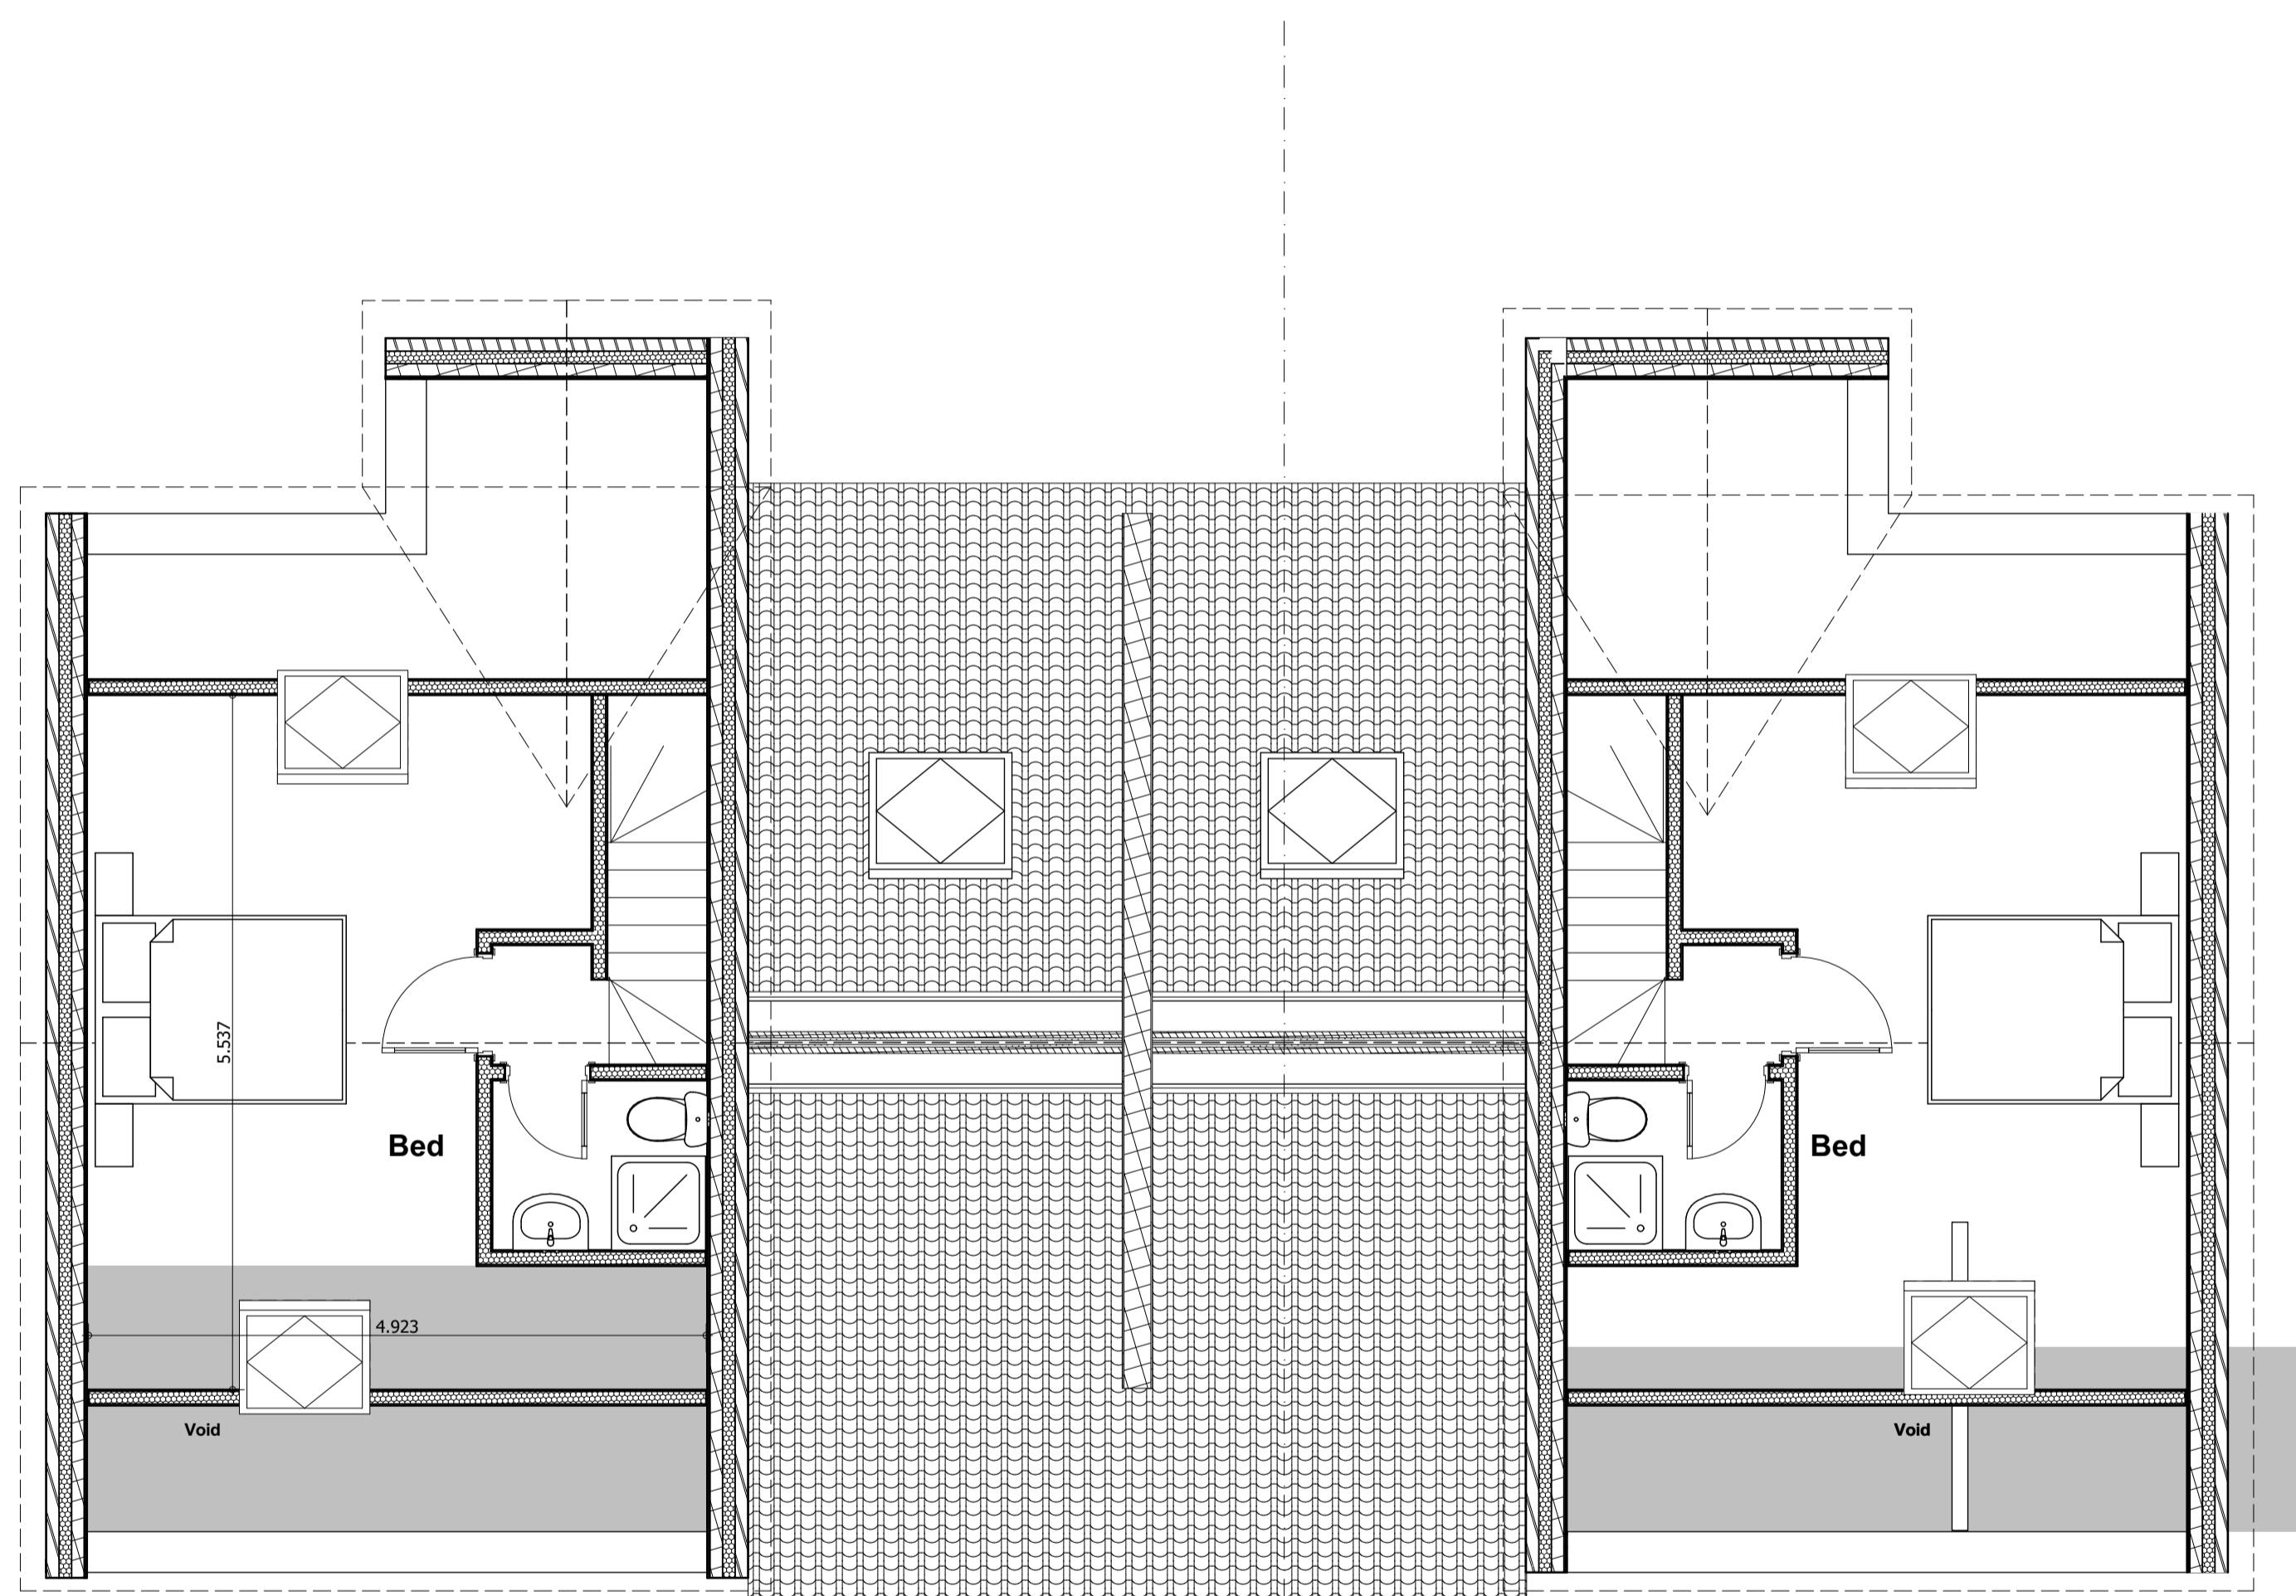

Client: P White


Project: Proposed 6 Nr Residential
Dwellings at 177 High Street
Royston

Drawing Title: Second Floor plan
House type 2

Scale: 1:50 **Date:** 20/02/2026

Drawn By: AR

Drawing Nr: 7

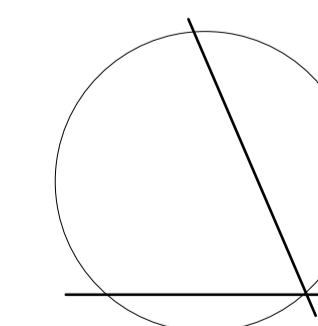

Alan Robinson
Chartered Architect BA Dip Arch RIBA BSc (Hons)
2 Gawber Road, Barnsley S75 2AF
Tel/Fax 01226 286066
Mob: 07947808933