




**PROPOSED
SIDE ELEVATION**
SCALE 1:100

**PROPOSED
REAR ELEVATION**
SCALE 1:100


**PROPOSED
SIDE ELEVATION**
SCALE 1:100




**EXISTING
REAR ELEVATION**
SCALE 1:100

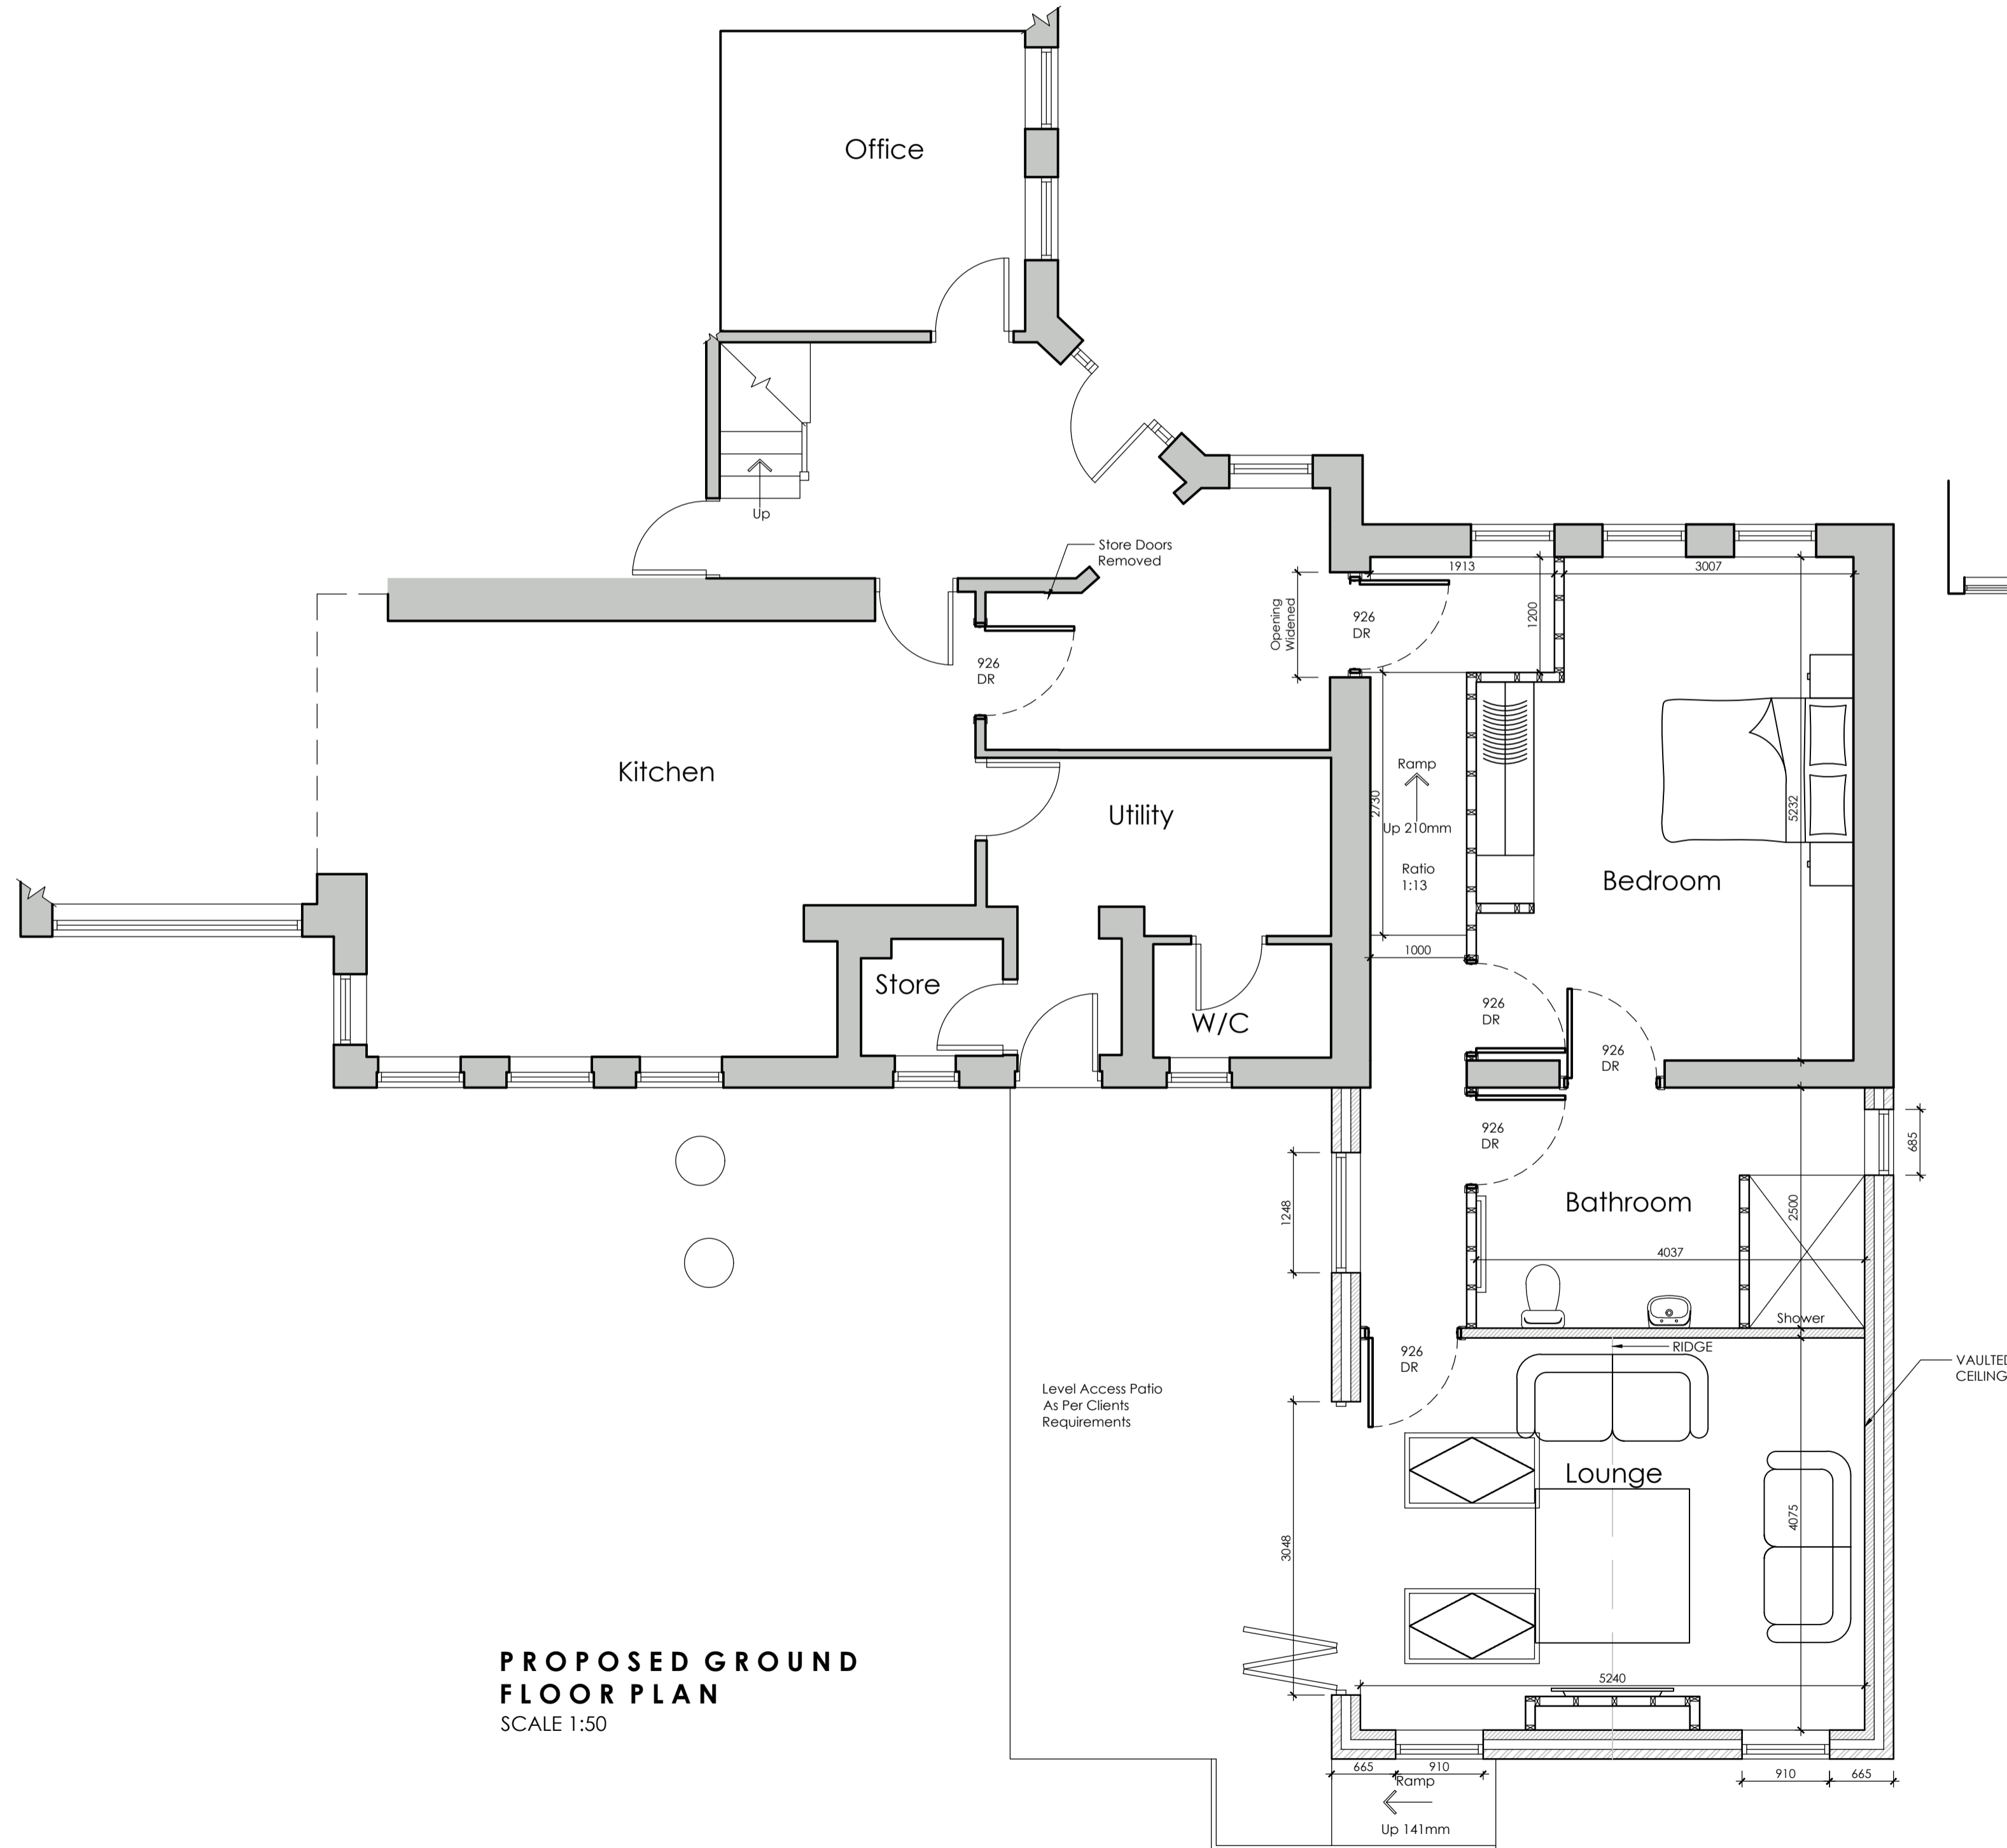



**PROPOSED GROUND
FLOOR PLAN**
SCALE 1:50

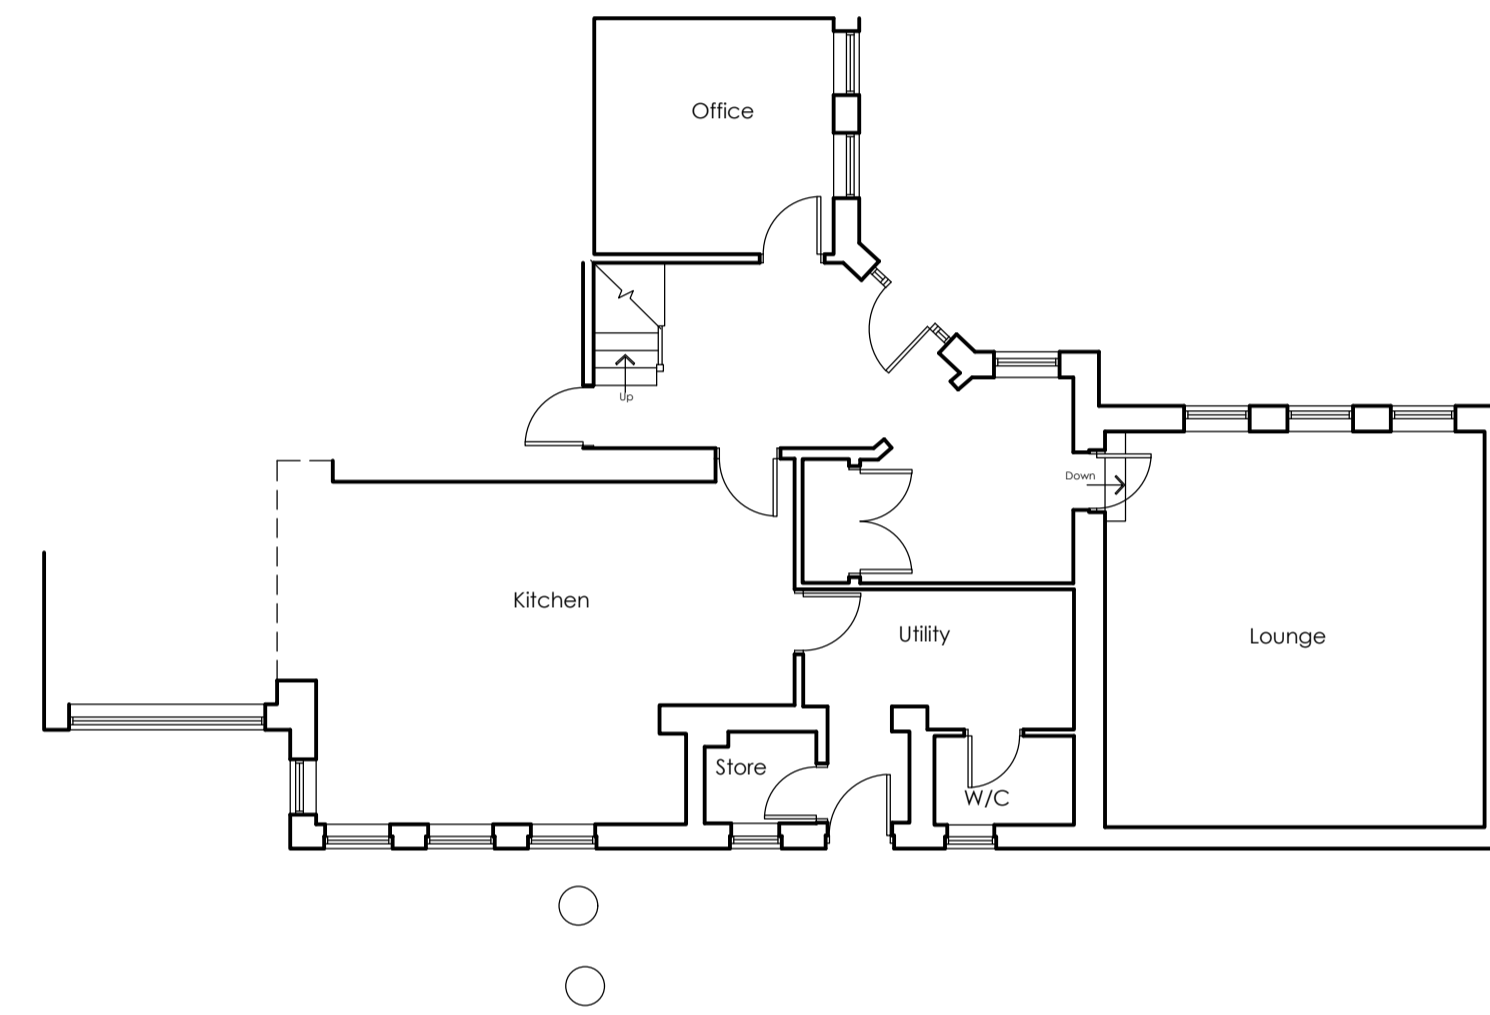

**EXISTING GROUND
FLOOR PLAN**
SCALE 1:100

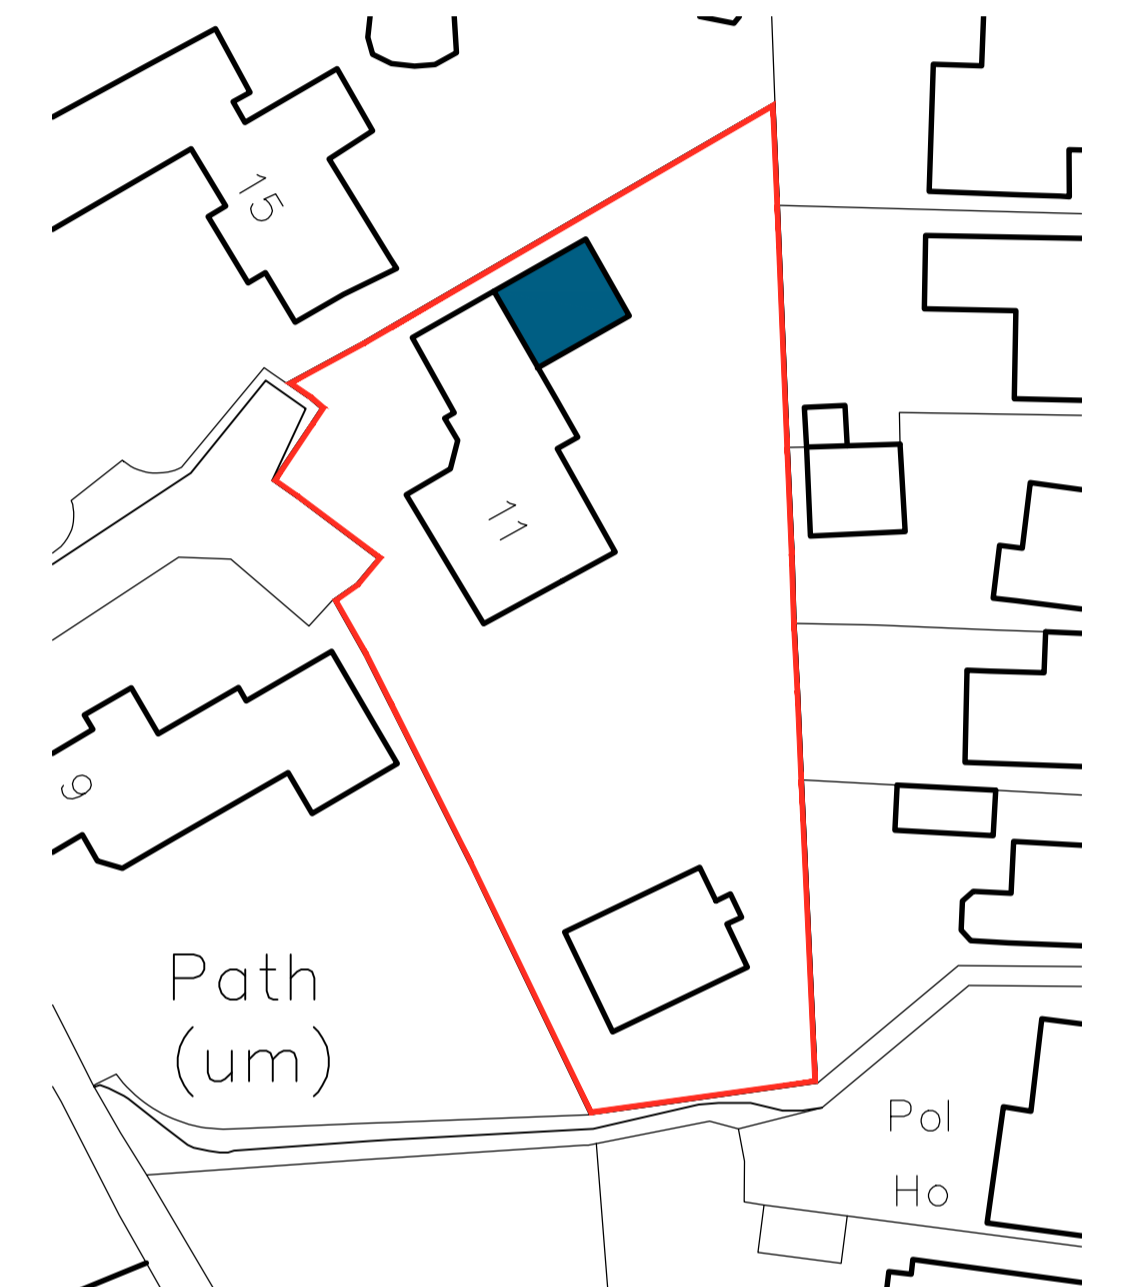

BLOCK PLAN
SCALE 1:500

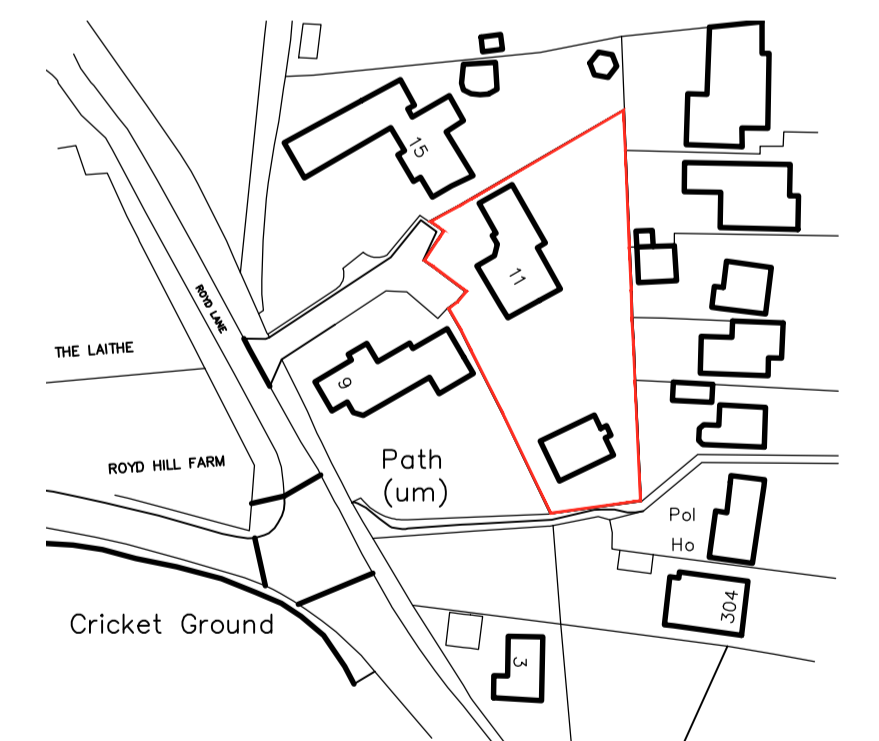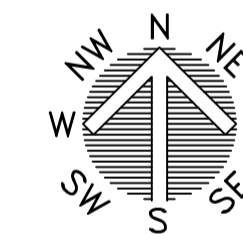

LOCATION PLAN
SCALE 1:1250

			OFFICE ONE, DRILL HALL, 11 EASTGATE, BARNESLEY, S70 2EU			Phone: 01226 208482 Email: info@whiteagus.co.uk Web: www.whiteagus.co.uk		
Project: PROPOSED WORKS AT THE GABLES, 11 ROYD LANE HIGHAM, S75 1PH				Client: MR PHIL CHAPMAN				
Drawing Title: PLANS AND ELEVATIONS		Date: JANUARY 2024		Scale: 1:50 & 1:100 @ A1				
Ref: 23-164		Dwg. No.: 01		Rev.: A				
Date	Suffix	Description	Date	Suffix	Description			
26/01/2024	A	FLOOR LEVEL ELEVATION CORRECTED						