




© No dimensions are to be scaled from this drawing. All dimensions and sizes to be verified on site

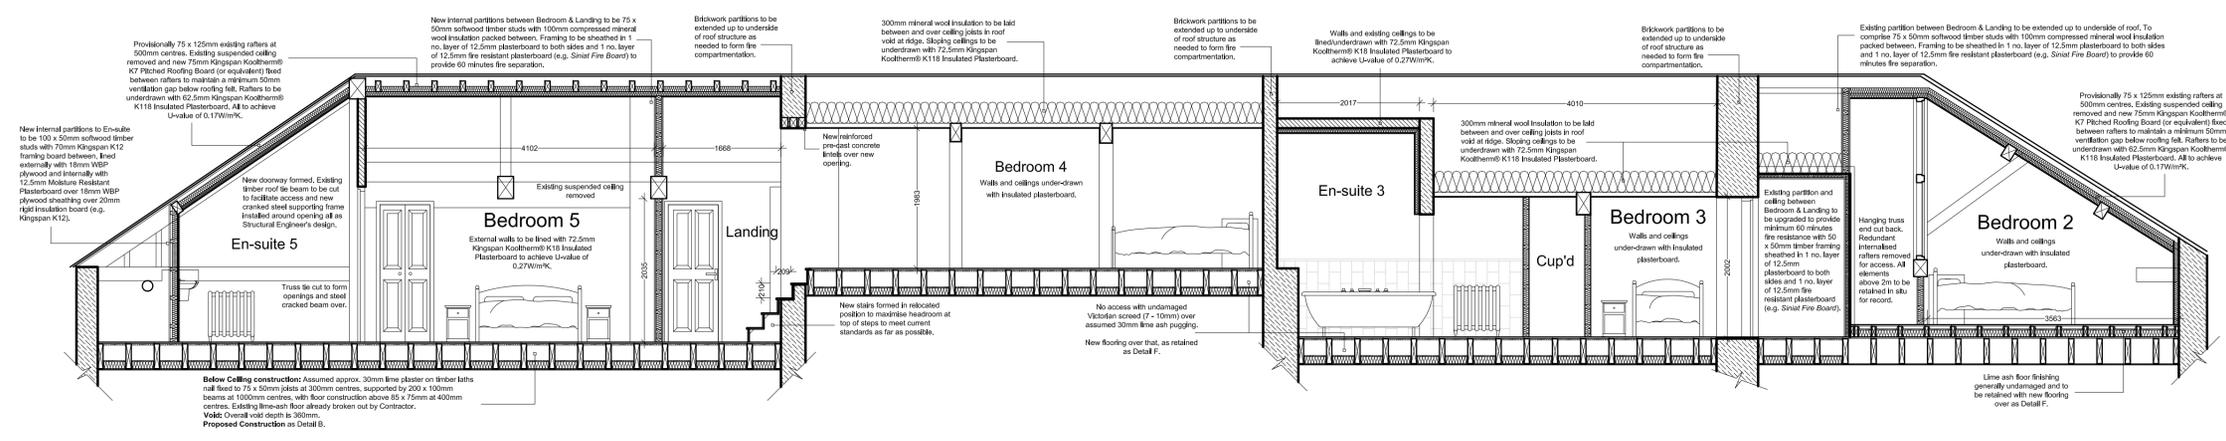


Proposed Section A-A
(Scale 1:50)

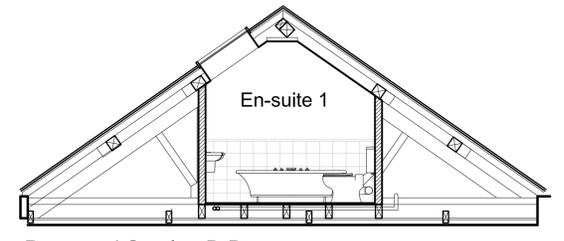


Proposed Section B-B
(Scale 1:50)

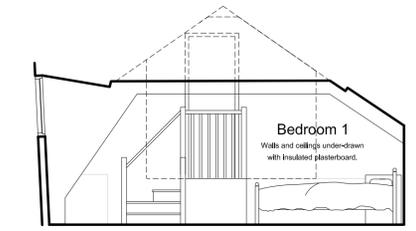


Proposed Section C-C
(Scale 1:50)

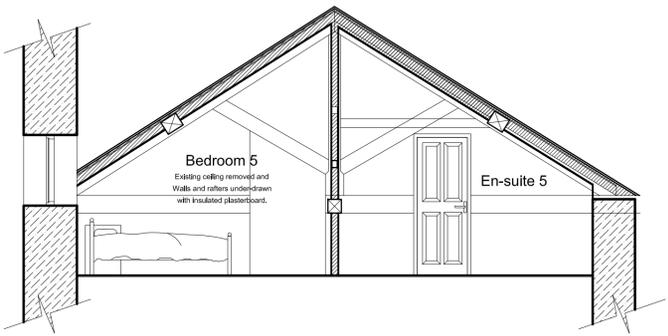

Proposed Section D-D
(Scale 1:50)

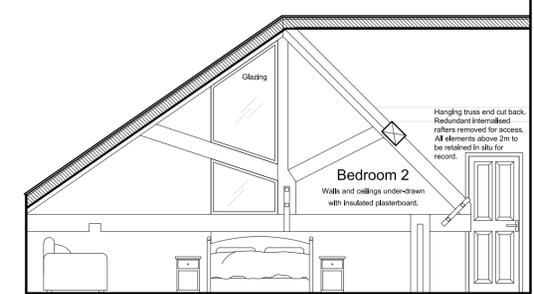

Proposed Section E-E
(Scale 1:50)

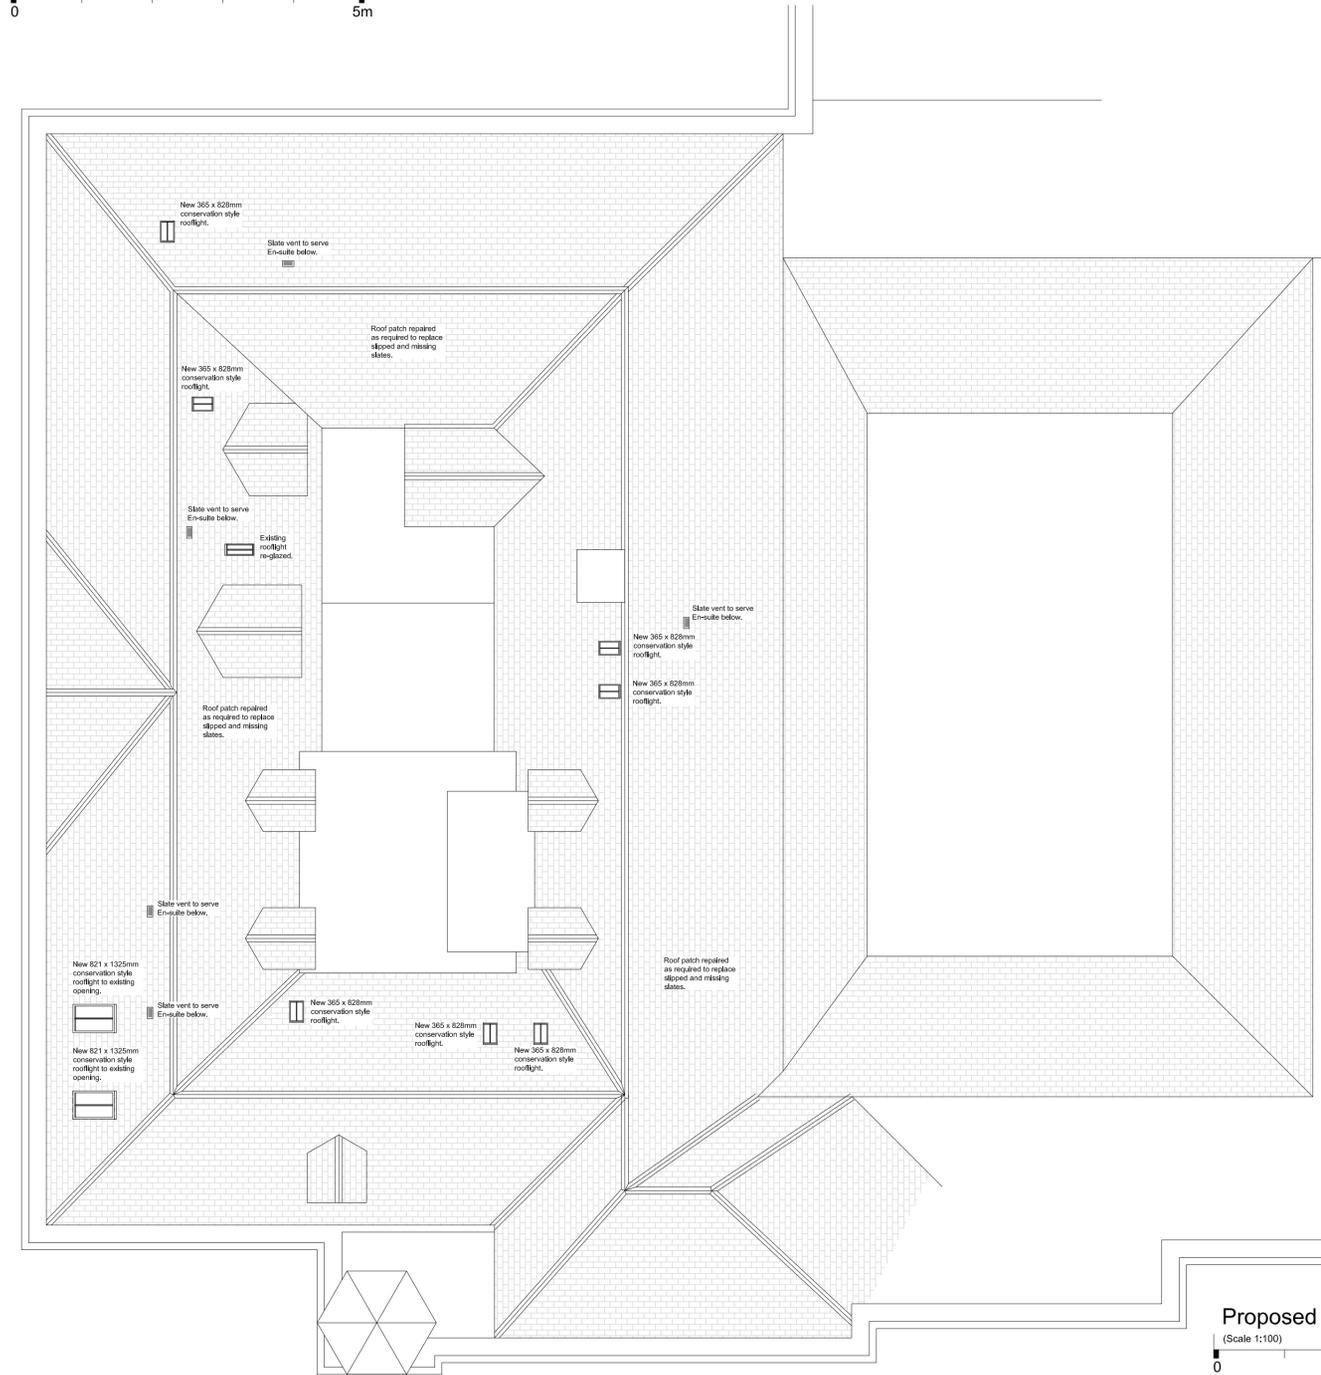

Proposed Roof Plan
(Scale 1:100)

No.	Date	Revision Details	By
D	June '16	Revised proposals	TJC
C	Feb '17	Revised for Building Regs. Application	TJC
B	Oct '16	Revised following detailed measured survey	TJC
A	Aug '16	Note to modify structure to enable Bed 5 En-suite door. Note to retain original Bed 2 structure.	TJC

Andrew Shepherd. Chartered Architect, Surveyor 453 Glossop Road, Sheffield S10 2PT Telephone: 0114 2662458, Fax: 01142662459, Email: info@andrewshepherdarchitect.co.uk	
Client:	Wortley Hall Ltd.
Job Title:	Proposed Conversion of Roof Spaces into Additional Residential Accommodation at Wortley Hall, Wortley
Drawing Title:	Proposed Roof Plan and Sections
Scale:	1:100/1:50 @ A1
Drawn By:	TJC
Date:	May 2016
Job No:	03.22.15/16
Drawing No:	P/04
Revision No:	D