

**LOW LAITHES VILLAGE**  
**OLD FARM LANE**  
**WOMBWELL**  
**BARNSELEY**

**PROPOSALS**

**SITE PLAN**

mboothdesign  
 architectural design and building consultants  
 Fairfield House Barnsley Close  
 Barnsley S75 2JU  
 T: 01225 288256  
 E: mboothdesign@btconnect.com


Scale 1:200 @ A1 Drawn MJB  
 Date July 2014 Ref. 14.02  
 Dwg No. P1 Rev. C

Copyright reserved. All dimensions in millimetres unless otherwise stated.  
 Dimensions for planting and existing buildings are to be checked and verified on site.

- Rev A 08.08.2014**  
 Update to suit amendments to Respite and Visitor Accommodation and Communal Accommodation Unit 6
- Rev B 15.08.2014**  
 Add hot boxes to Unit 6, Respite Unit R2 and Visitor Unit B; show cycle parking area.
- Rev C 22.08.2014**  
 Highway amendments:  
 • Add 2No Disabled Parking spaces adjacent Main Entrance.  
 • Add signage to existing disabled parking space in Visitor Car Park.  
 • Reposition cycle park at end of Visitor Car Park and include space for 3No motor cycles parking.

**Key**

-  Existing Buildings
-  Proposed Buildings
-  New tree and landscape planting subject to detailed landscape design.
-  Existing hedges and trees
-  Existing levels  
 ⌀ +42.800
-  Proposed levels  
 FL -40.000

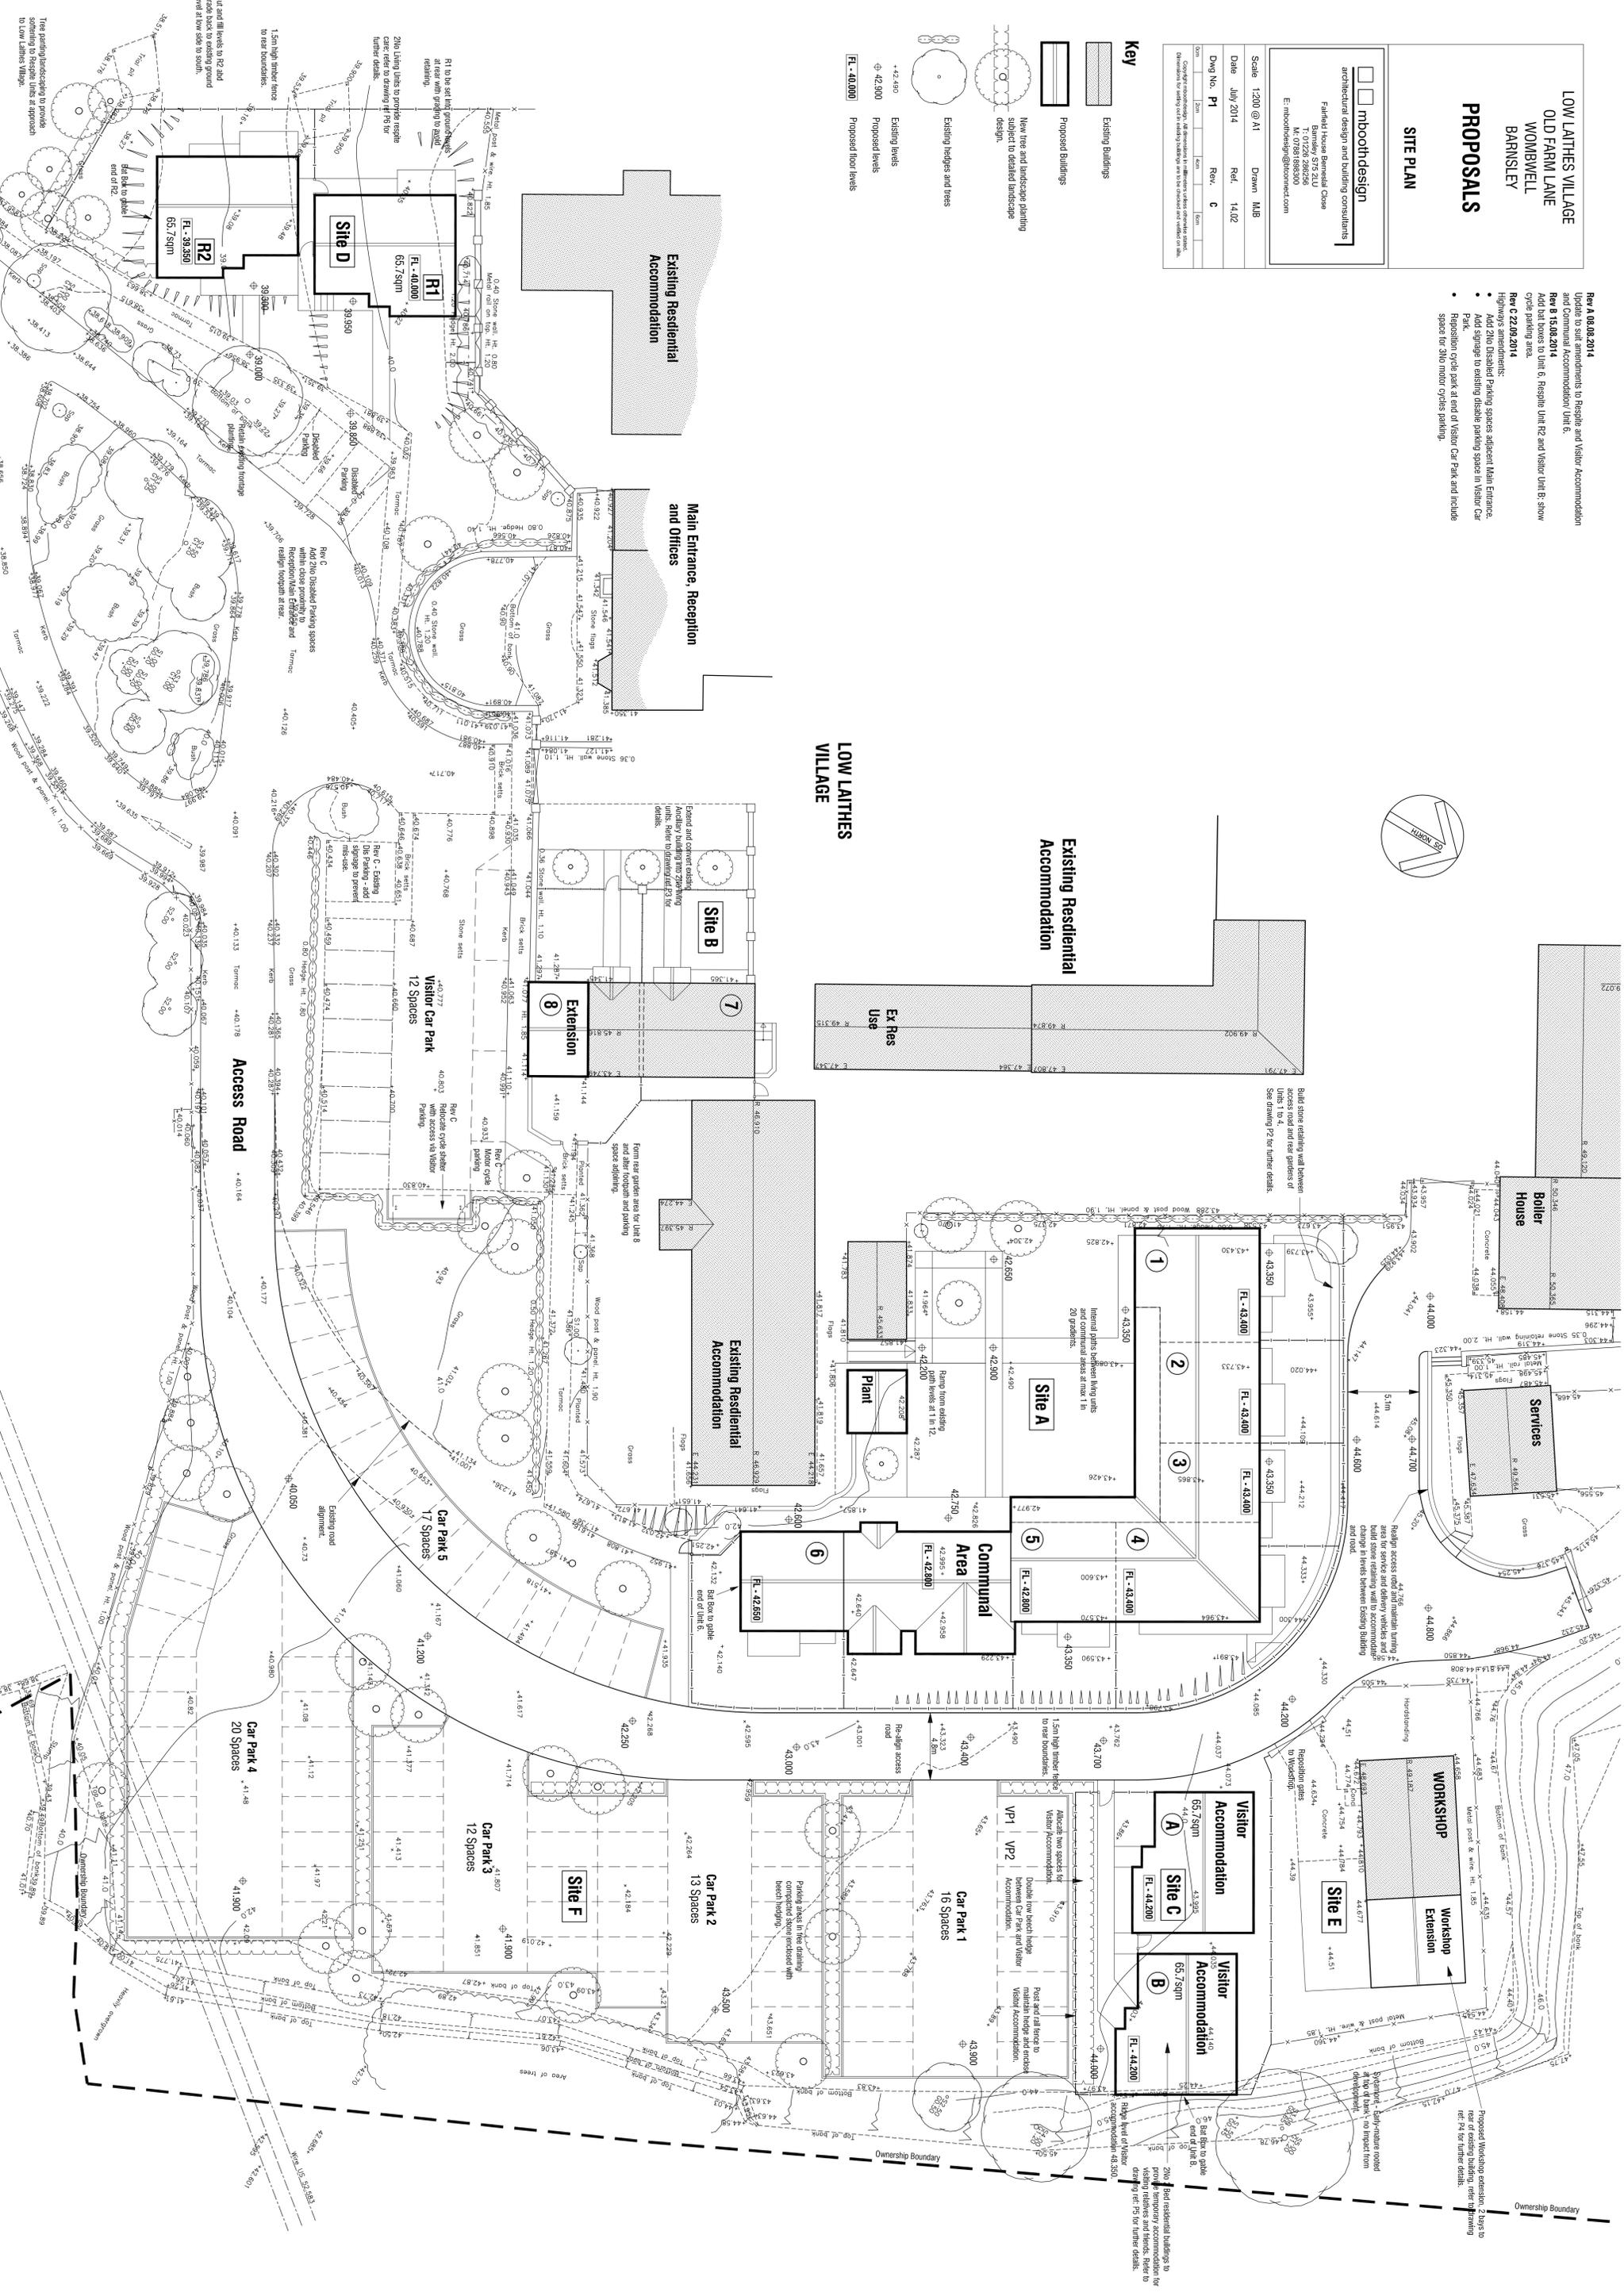

**LOW LAITHES VILLAGE**

**Existing Residential Accommodation**

