



Drawing No.	Rev No.
MST001 -004	

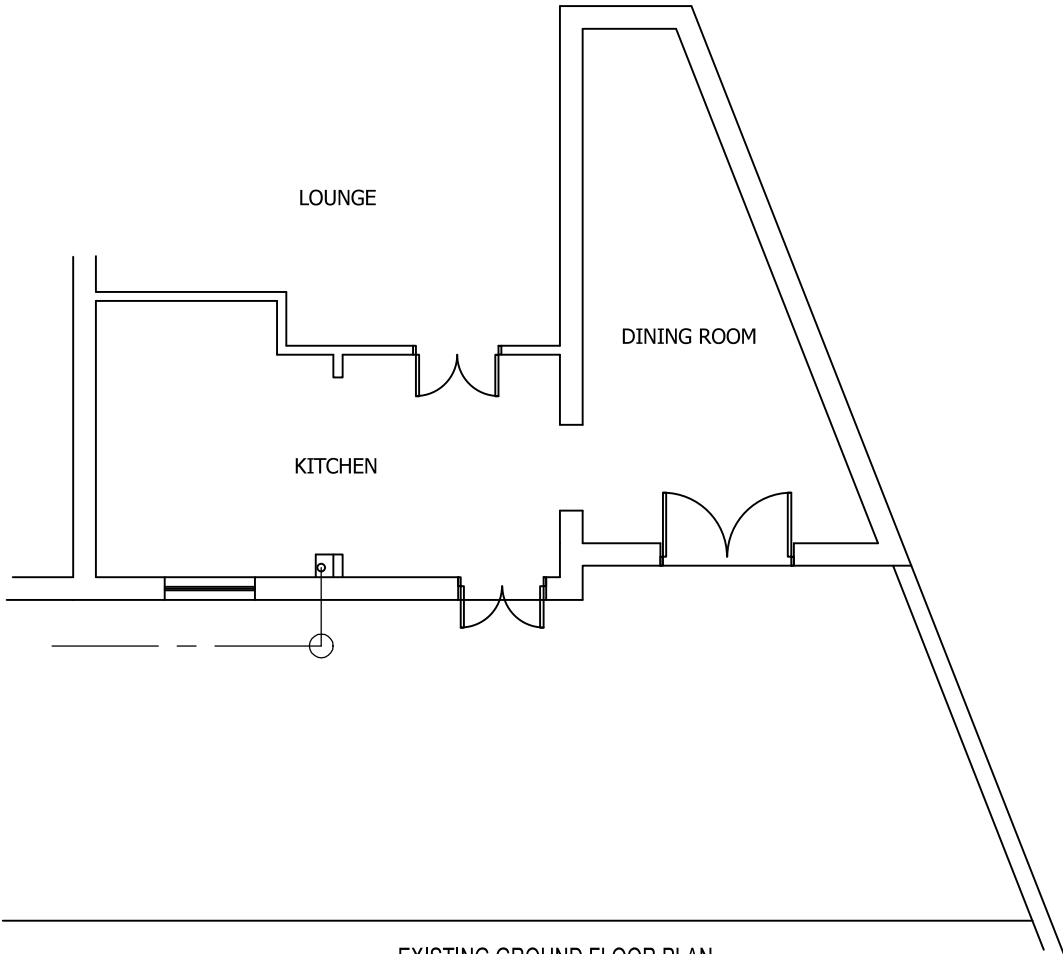

EXISTING GROUND FLOOR PLAN
SCALE 1:100 AT A3

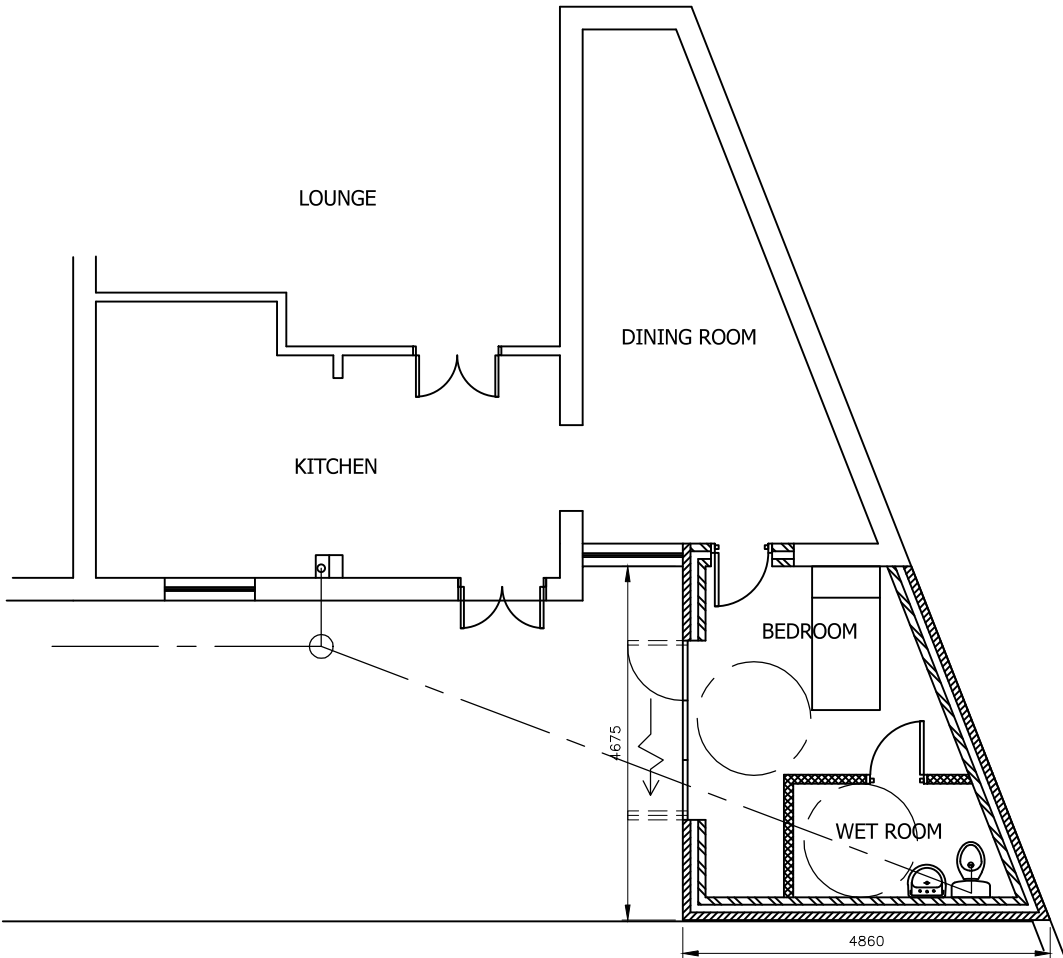

PROPOSED GROUND FLOOR PLAN
SCALE 1:100 AT A3

DO NOT SCALE: Contractor to check all dimensions and report any omissions or errors

NOTES

Rev	Description	By	Chk	App	Date
-----	-------------	----	-----	-----	------

JRB DESIGNS Ltd
1 Saville Road
Cudworth
Barnsley
S72 8LT
Tel: 01226 383542
Fax: 01226 380078
Mob: 07970 541192
Email: john@jrbdesigns.co.uk

This drawing is copyright. © jrbdesigns Ltd.

Client
MRS SOPHIA TATTERSALL

Drawing Title
PROPOSED PLANS

Address
50 A CHURCH STREET
GAWBER
BARNLEY
S75 2RJ

Project Title:
PROPOSED SINGLE STORY
REAR EXTENSION FOR DISABLED

Purpose of Issue:
PLANNING

Drawing Status
FIRST ISSUE

Scale at A3 AS SHOWN	Drawn By JRB	Date 21/02/2020
Checked By	Date 21/02/2020	Approved By Date 21/02/2020
Project No. MST001	Drawing No. 004	Revision -

APPROVAL ☒ INFORMATION ☐ TENDER ☐ CONTRACT ☐ CONSTRUCTION ☐