





Rear Elevation



Side Elevation

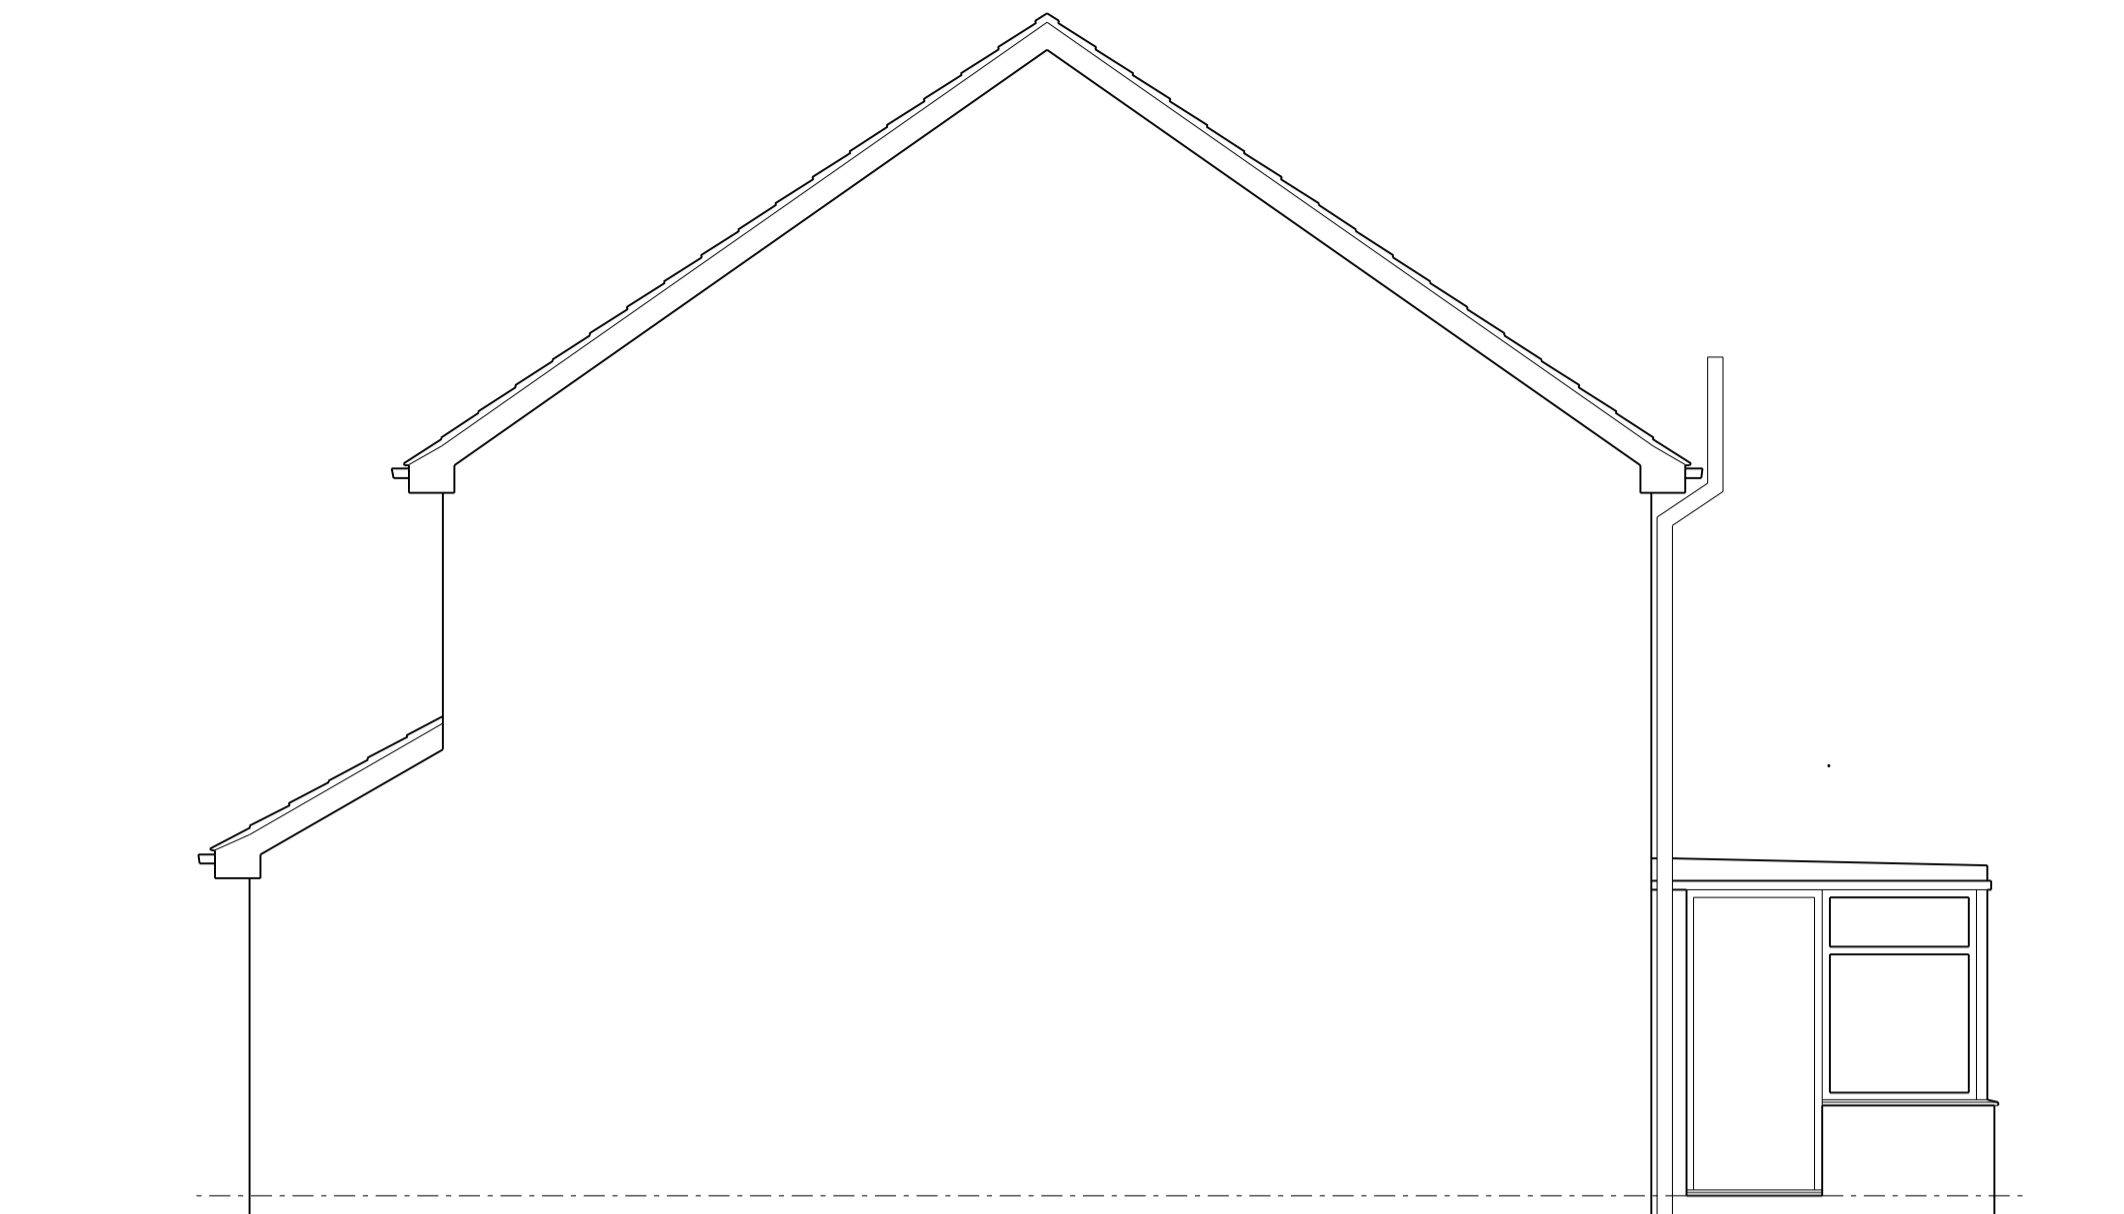

Front Elevation

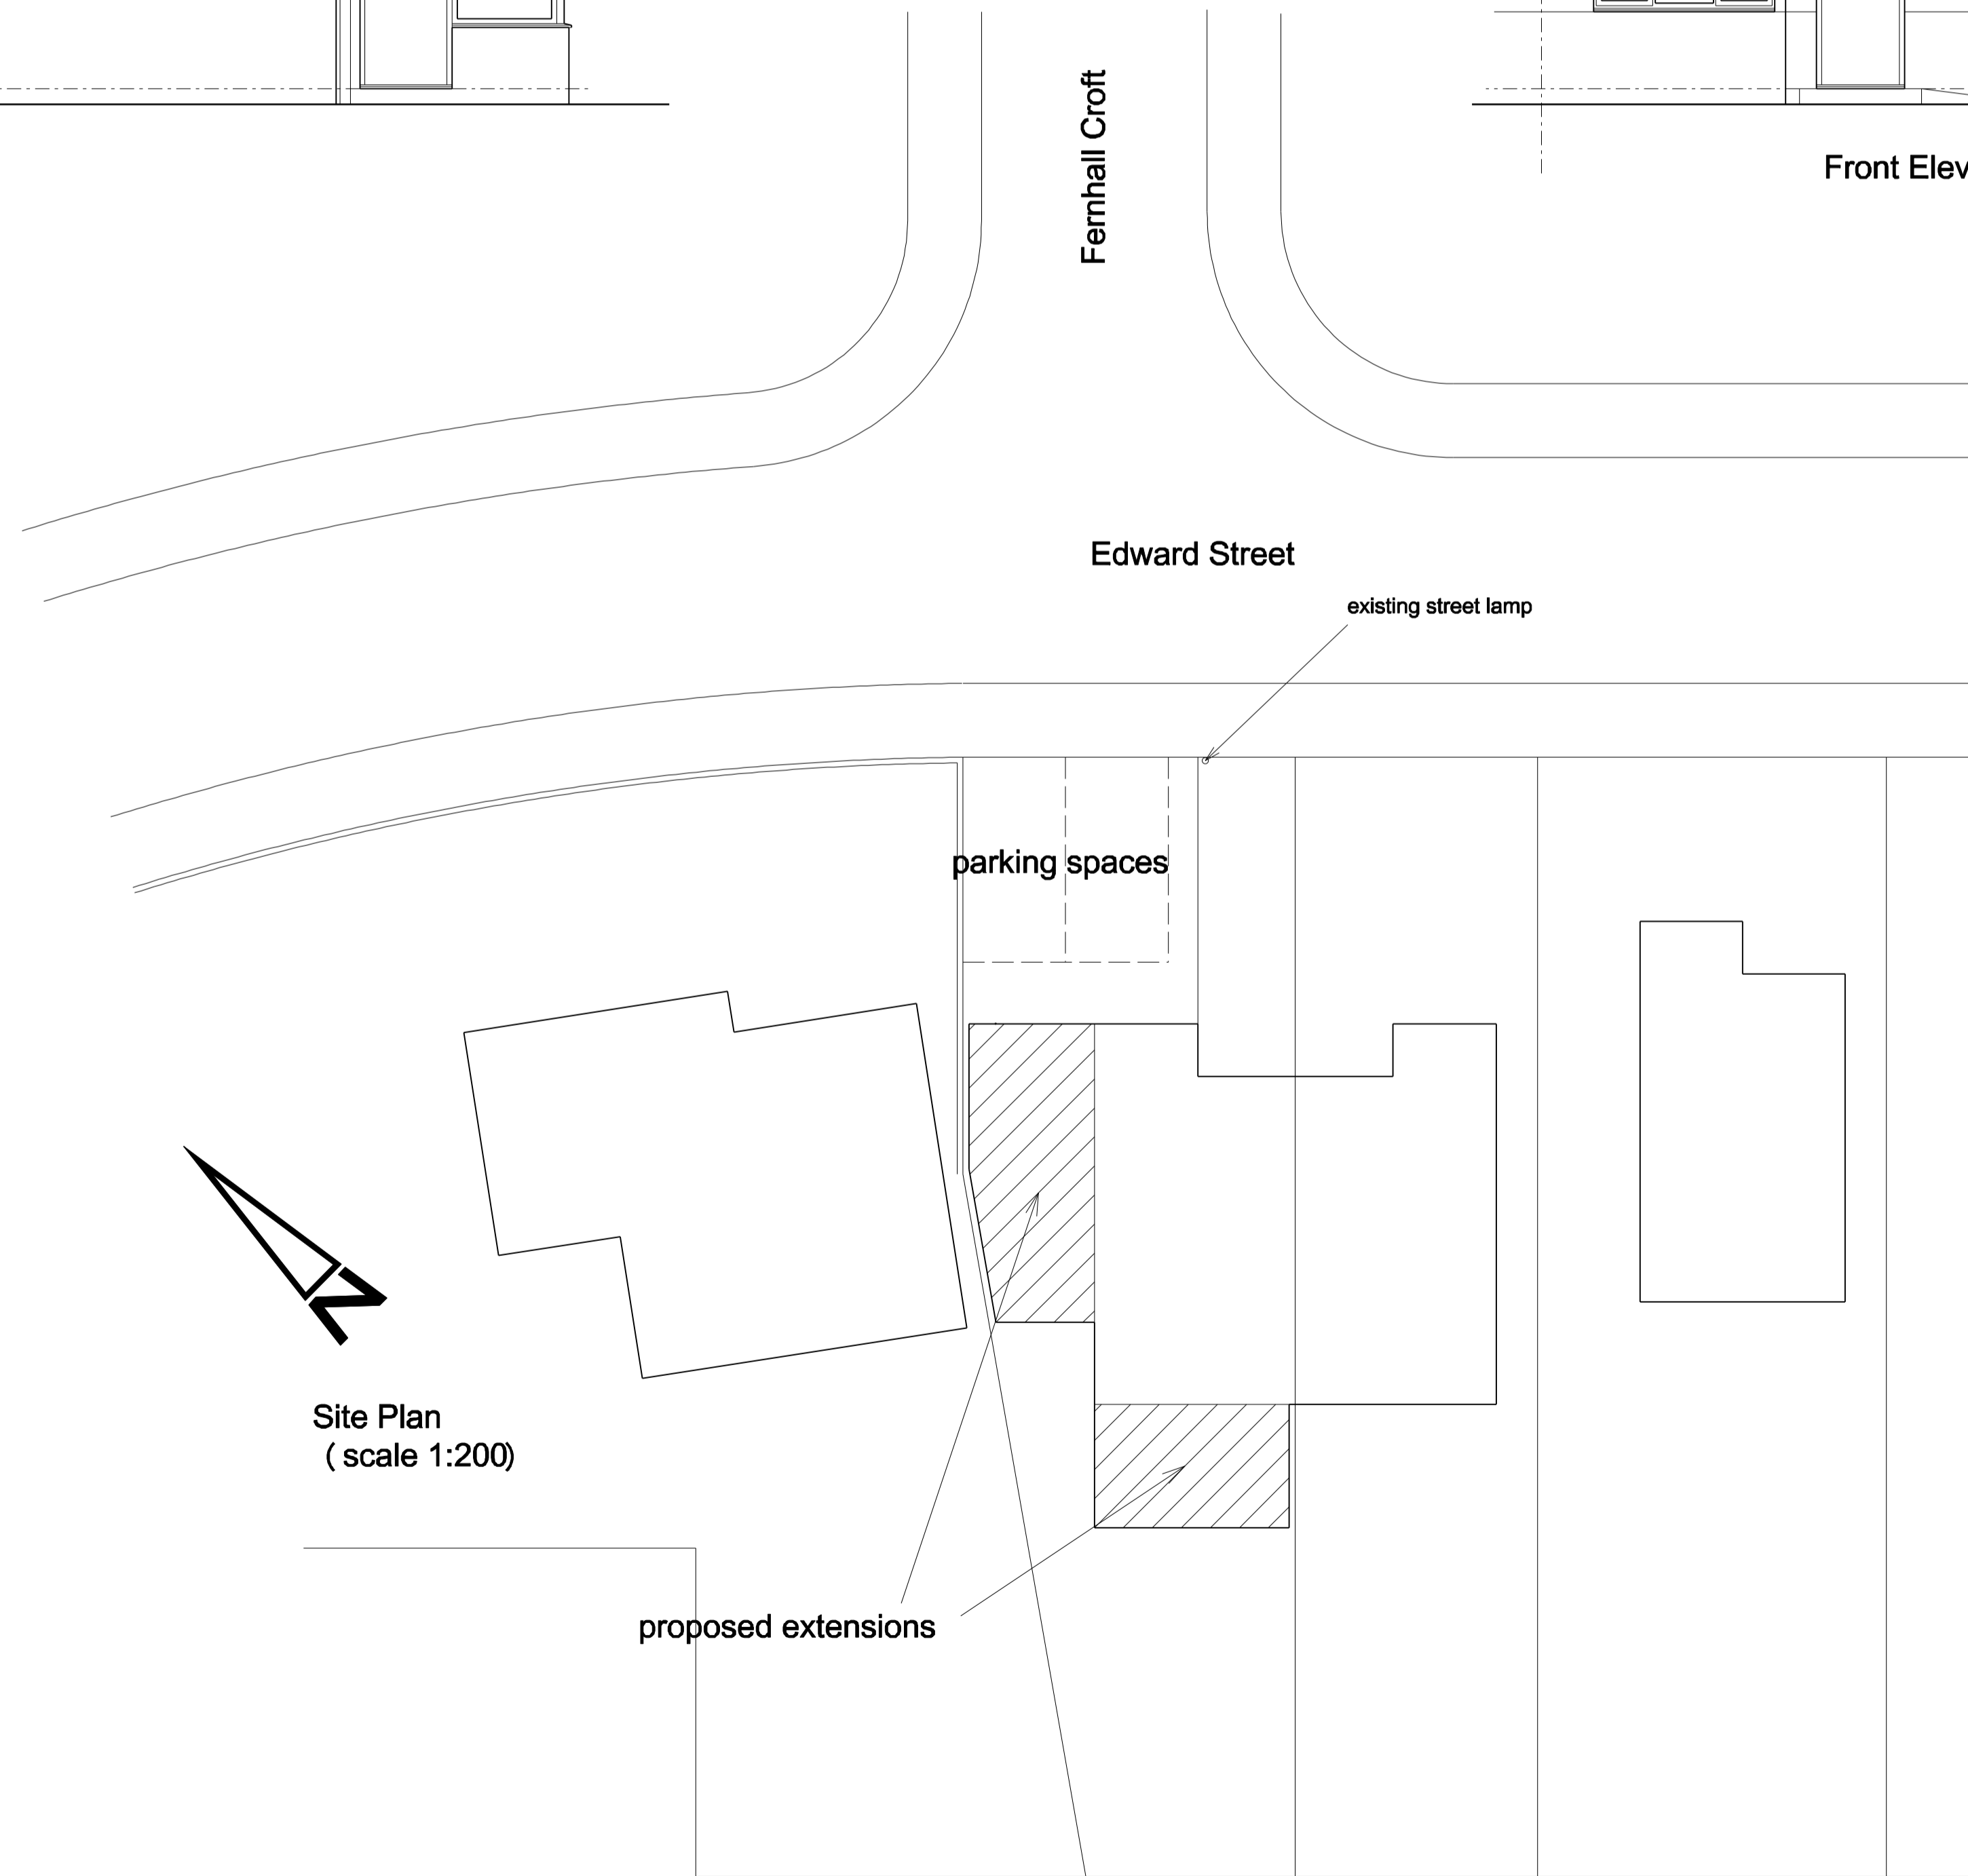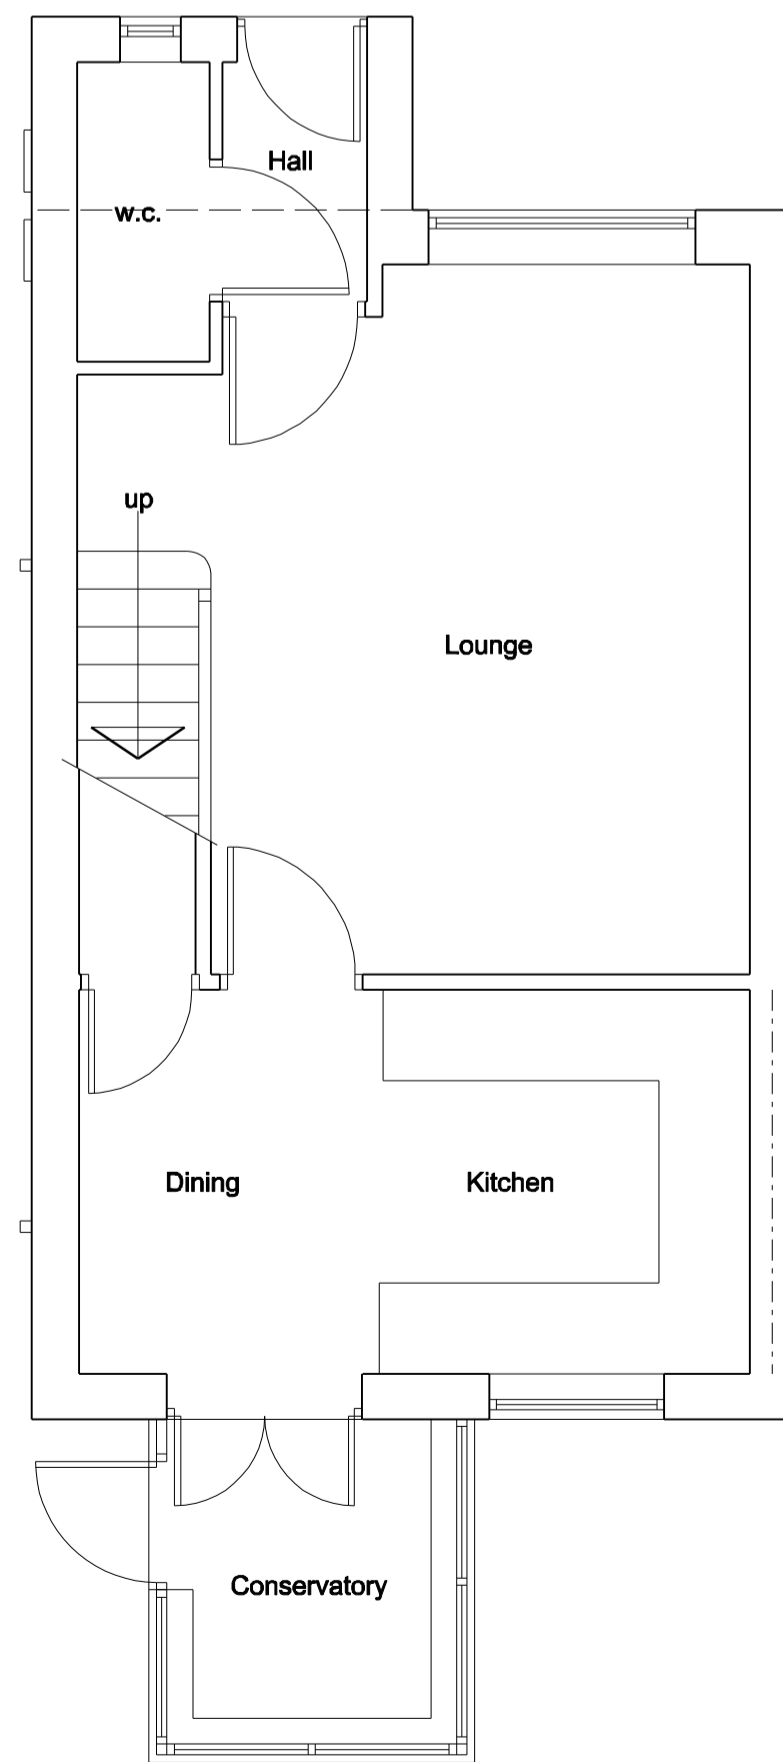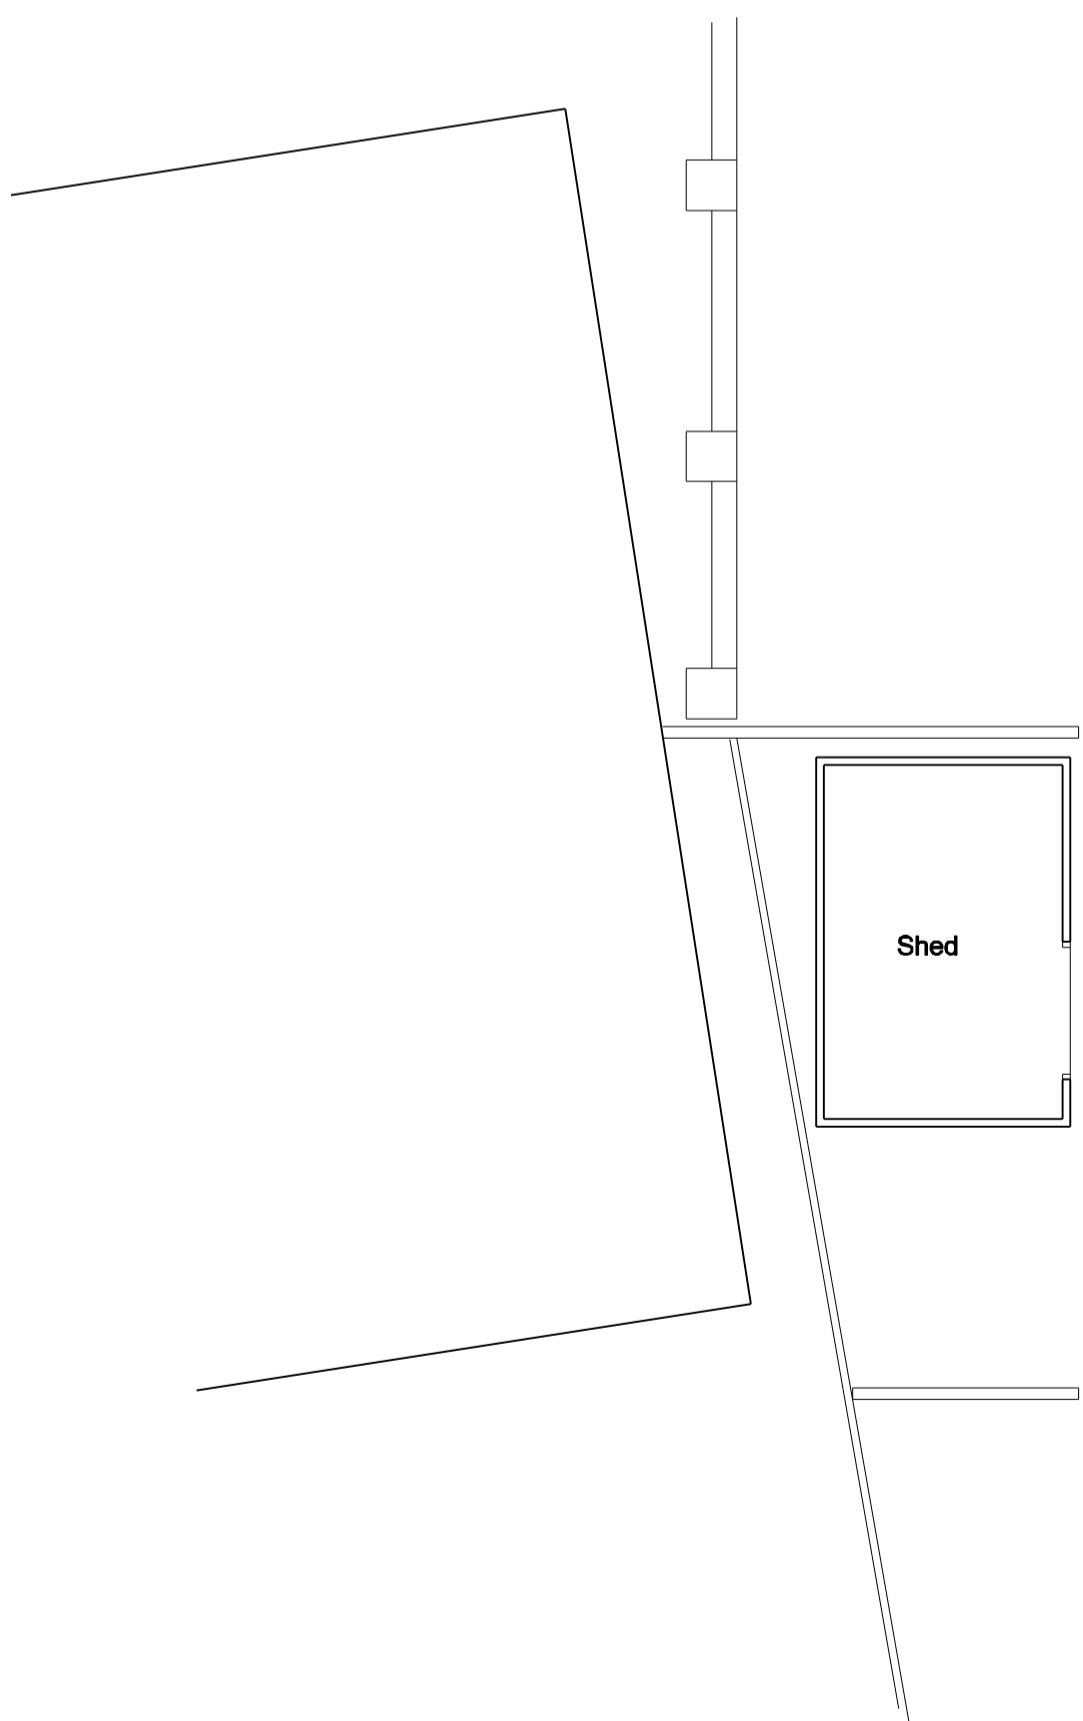

Site Plan  
(scale 1:200)

A	24/07/2015	Parking spaces added
Client <b>Mr Alan Scargill</b>		
Job Title <b>Proposed Alterations 46 Edward Street Wombwell Barnsley S73 0BH</b>		
Drawing Title <b>Existing Plan and Elevations</b>		
Scale	1:50	
Date	June 2015	Drawn by MJH
Drawing No.	984-01	Rev. A