


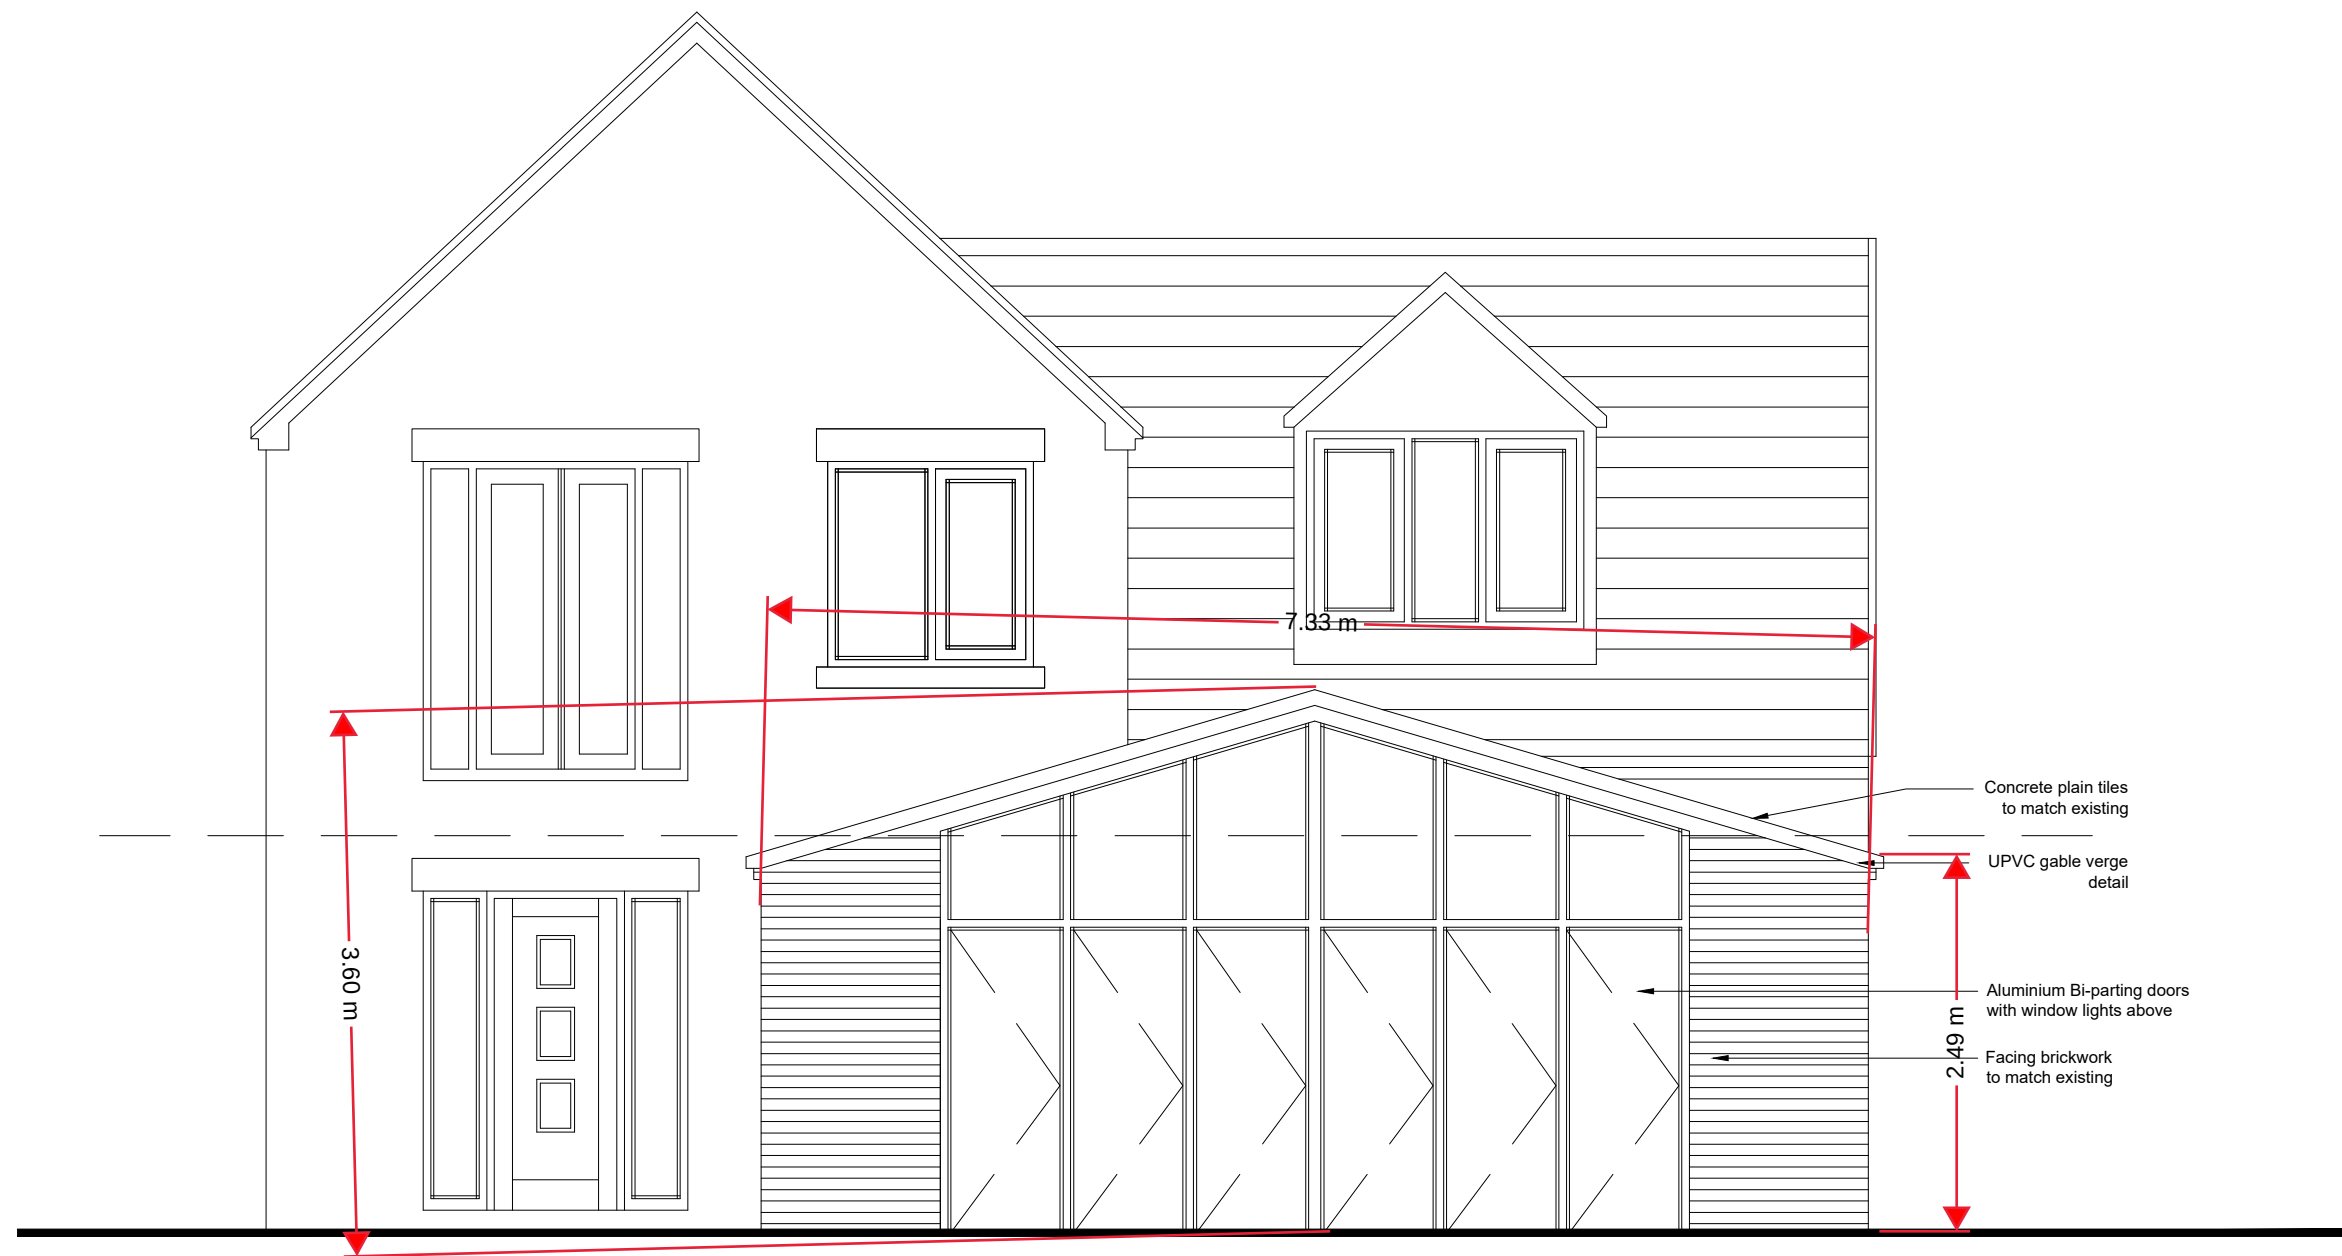

PROPOSED EAST FACING REAR
ELEVATION @ 1:50 Scale



PROPOSED EXTENSION

Mr Daniel Ingram
210 Burton Road,
Barnsley,
S71 2HG

Drawing Title
PROPOSED REAR ELEVATION

Scale 1:50 @ A3	Date 23/04/21
Drawn by ARN	Revision
Drawing no. 2021-05-10	