


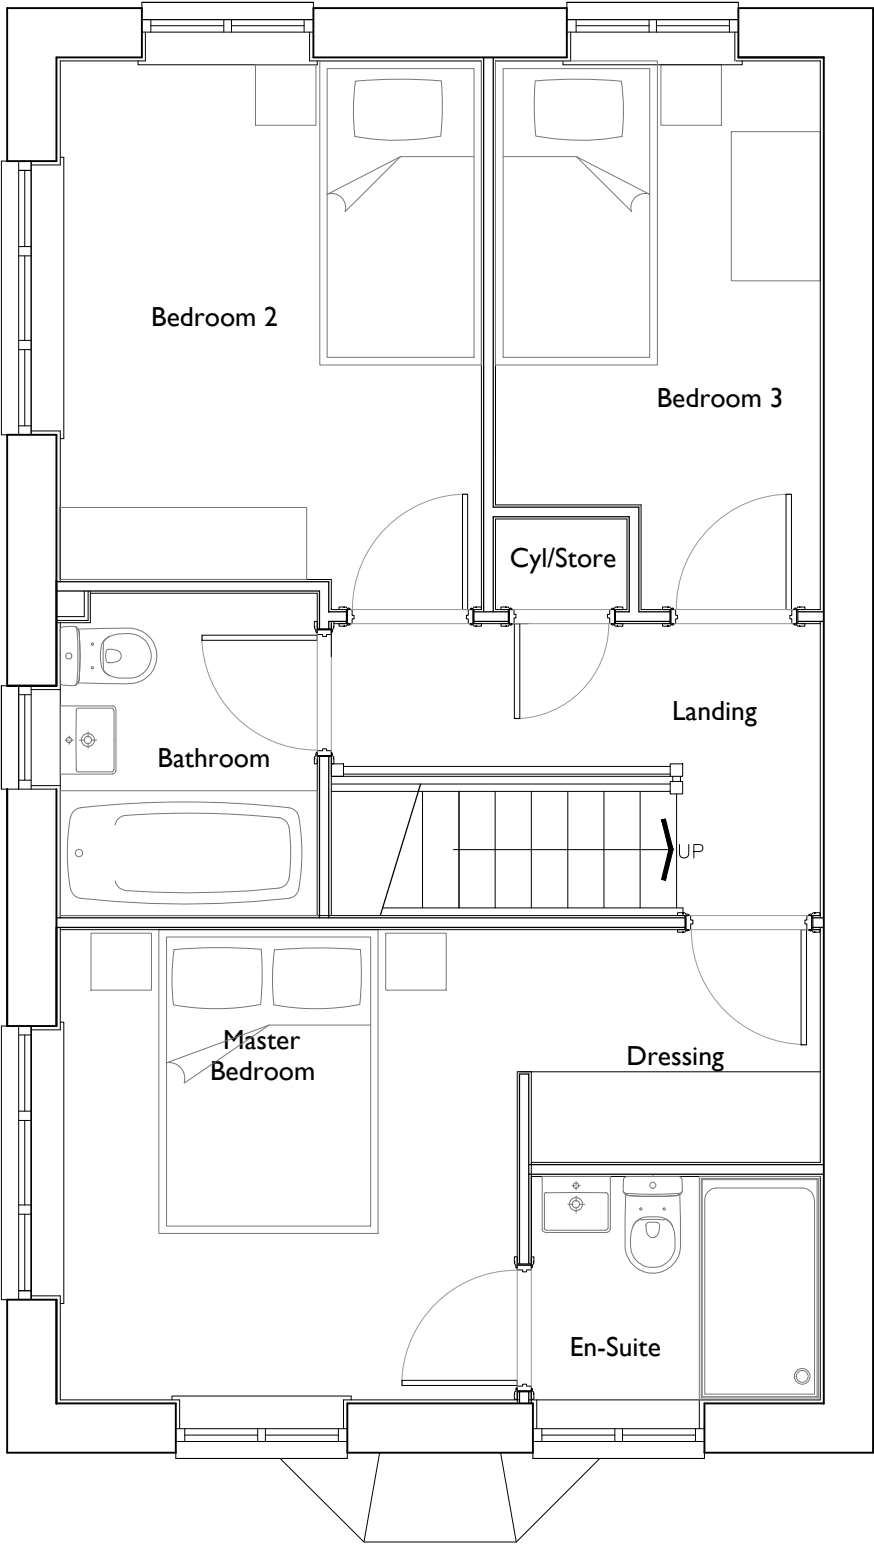

FIRST FLOOR

OP
PLOT 14

Date	Description	Rev	House Type	Thorpe Arch Grange	Scale @ A3	Date
			N301	Walton Road	1:50	18/03/21
			Drawing Title	Thorp Arch	Drawn	Checked
			First Floor Plan	LS23 7BA	JL	
			Site	01937 543599	Drawing No.	Rev.
			Thurlstone	www.newethomes.co.uk	TS-N301.02	

