


Drawing No.	Rev No.
MNP001 -002	

DO NOT SCALE: Contractor to check all dimensions and report any omissions or errors

NOTES




EXISTING FRONT ELEVATION
SCALE 1:100 AT A3

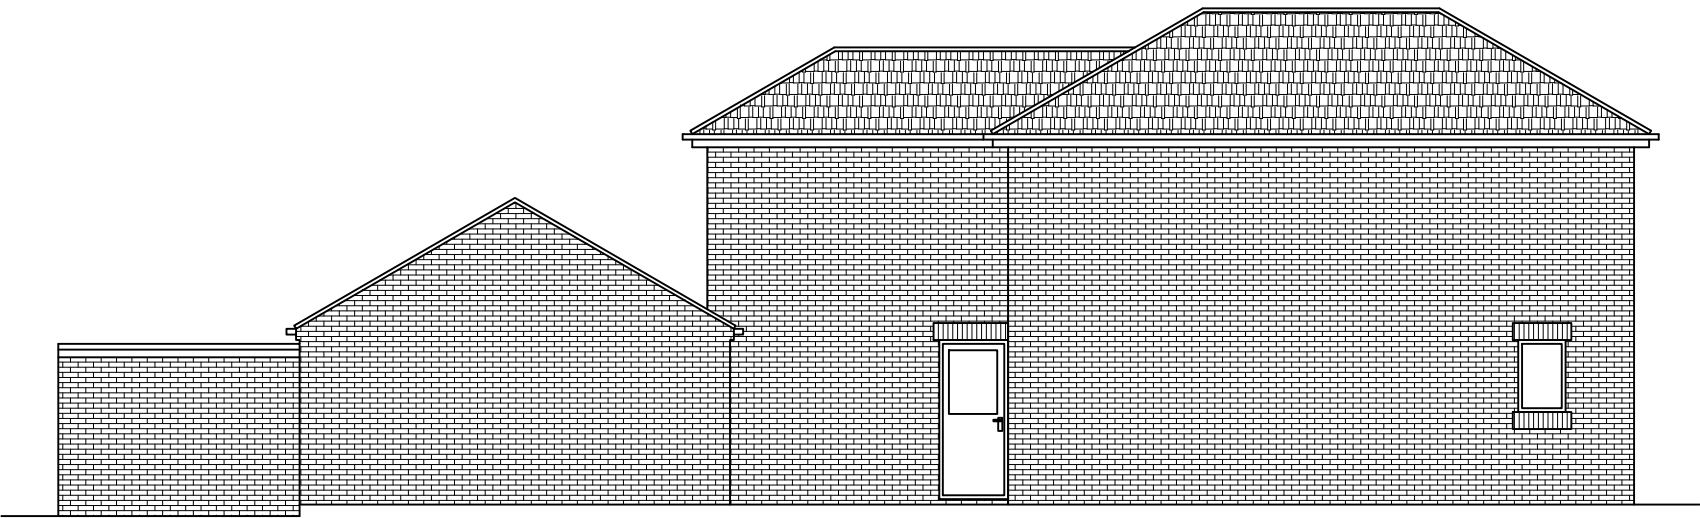

EXISTING END ELEVATION
SCALE 1:100 AT A3



EXISTING REAR ELEVATION
SCALE 1:100 AT A3

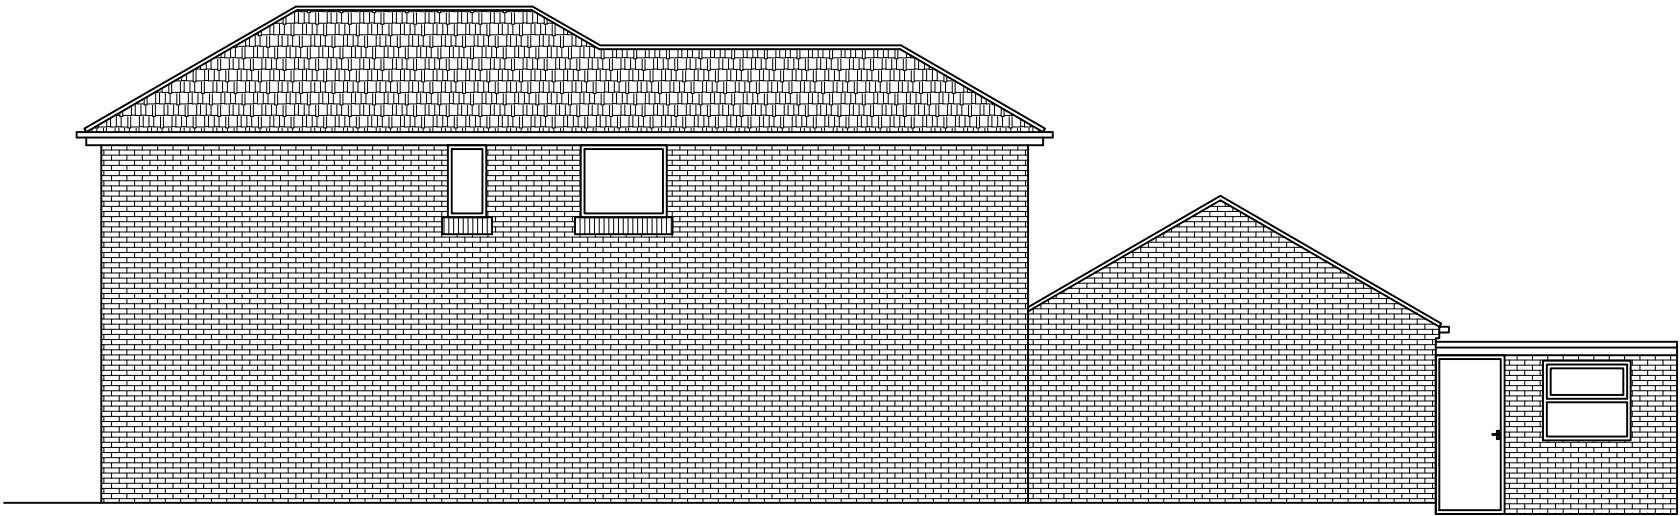

EXISTING END ELEVATION
SCALE 1:100 AT A3

Rev	Description	By	Chk	App	Date
-----	-------------	----	-----	-----	------

JRB DESIGNS Ltd
1 Saville Road
Cudworth
Barnsley
S72 8LT
Tel: 01226 383542
Fax: 01226 380078
Mob: 07970 541192
Email: john@jrbdesigns.co.uk

This drawing is copyright. © jrbdesigns Ltd.

Client

MR. N PALMER

Drawing Title

EXISTING ELEVATIONS

Address

92 NEWLAND AVENUE
CUDWORTH
BARNSLEY
S72 8XB

Project Title:

PROPOSED TWO STOREY
REAR EXTENSION

Purpose of Issue:

PLANNING

Drawing Status

FIRST ISSUE

Scale at A3	Drawn By	Date
-------------	----------	------

AS SHOWN	JRB	26/05/2021
----------	-----	------------

Checked By	Date	Approved By	Date
------------	------	-------------	------

	26/05/2021		26/05/2021
--	------------	--	------------

Project No.	Drawing No.	Revision
-------------	-------------	----------

MNP001	002	-
--------	-----	---

APPROVAL ☒ INFORMATION ☐ TENDER ☐ CONTRACT ☐ CONSTRUCTION ☐