


GROUND FLOOR PLAN

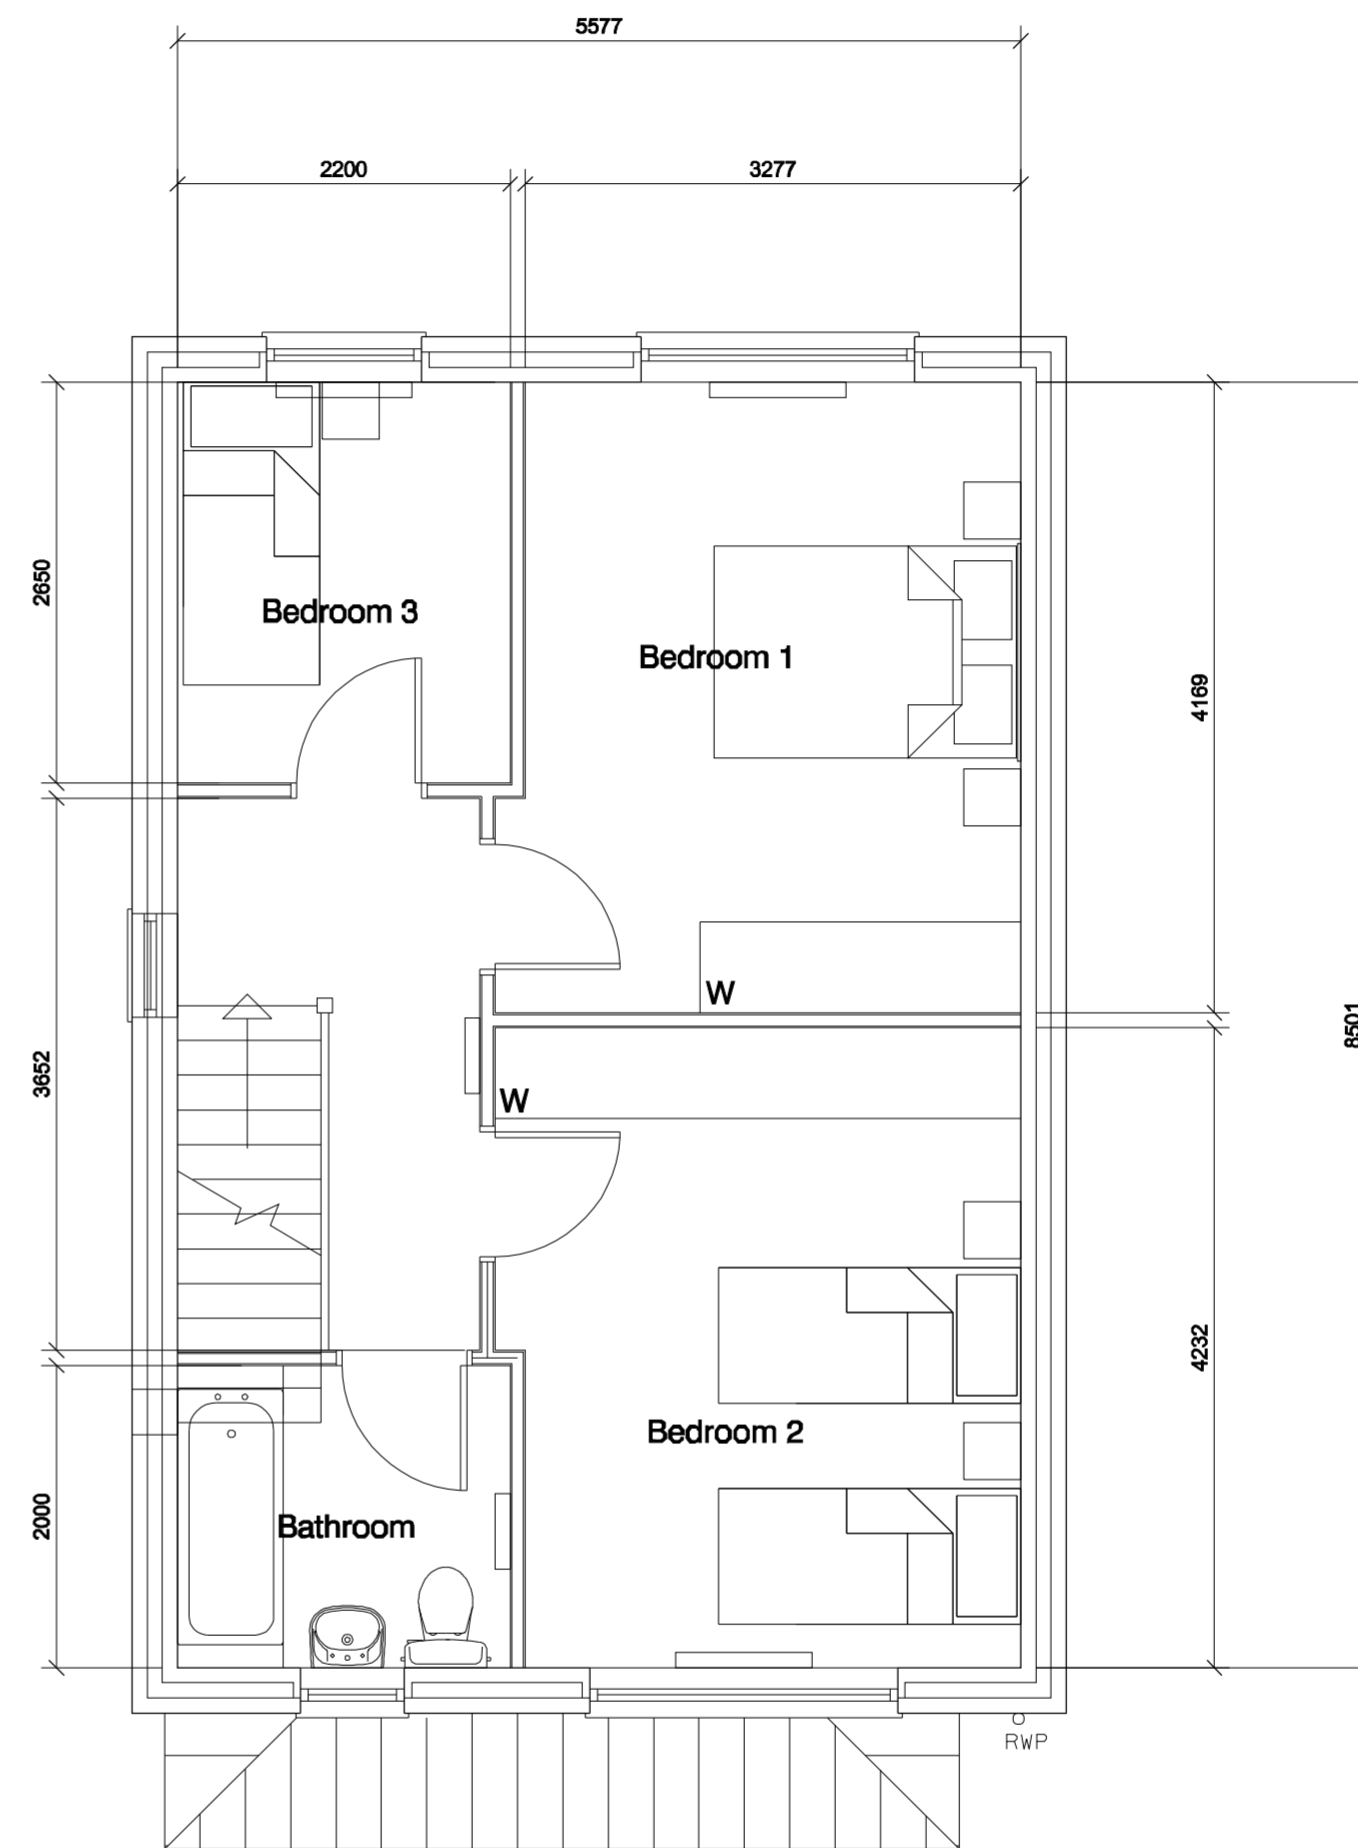

FIRST FLOOR PLAN

DO NOT SCALE FROM DRAWING

MICHAEL HYDE AND ASSOCIATES LIMITED
chartered architects



MANCHESTER SHEFFIELD

51 BARTON ARCADE
DEANSGATE
MANCHESTER M3 2BJ
TEL 0161 834 1018
FAX 0161 834 4798
Manchester@MHA
architects.com

ALLIANCE HOUSE
LEOPOLD STREET
SHEFFIELD S1 2GY
TEL 0114 275 9666
FAX 0114 275 7751
Sheffield@MHA
architects.com

REV	DATE	DESCRIPTION	DRW	CHKD
PROJECT TITLE				
WILLOWGARTH FORMER SCHOOL SITE BRIERLEY ROAD, GRIMETHORPE				
DRAWING TITLE				
PLAN TYPE H 'WILLOWS' 2 STOREY HOUSE 385P (96m ²)				
DRAWN / CHECKED		DATE	SCALE	
AD / AD		SEPT 2015	1:50 @ A2	
JOB No		DRAWING	REVISIONS	
3SC8		P208	-	