


EXISTING REAR ELEVATION

EXISTING FRONT ELEVATION
(FACING GRANVILLE DRIVE)



EXISTING SIDE ELEVATION
(FACING DRIVE)

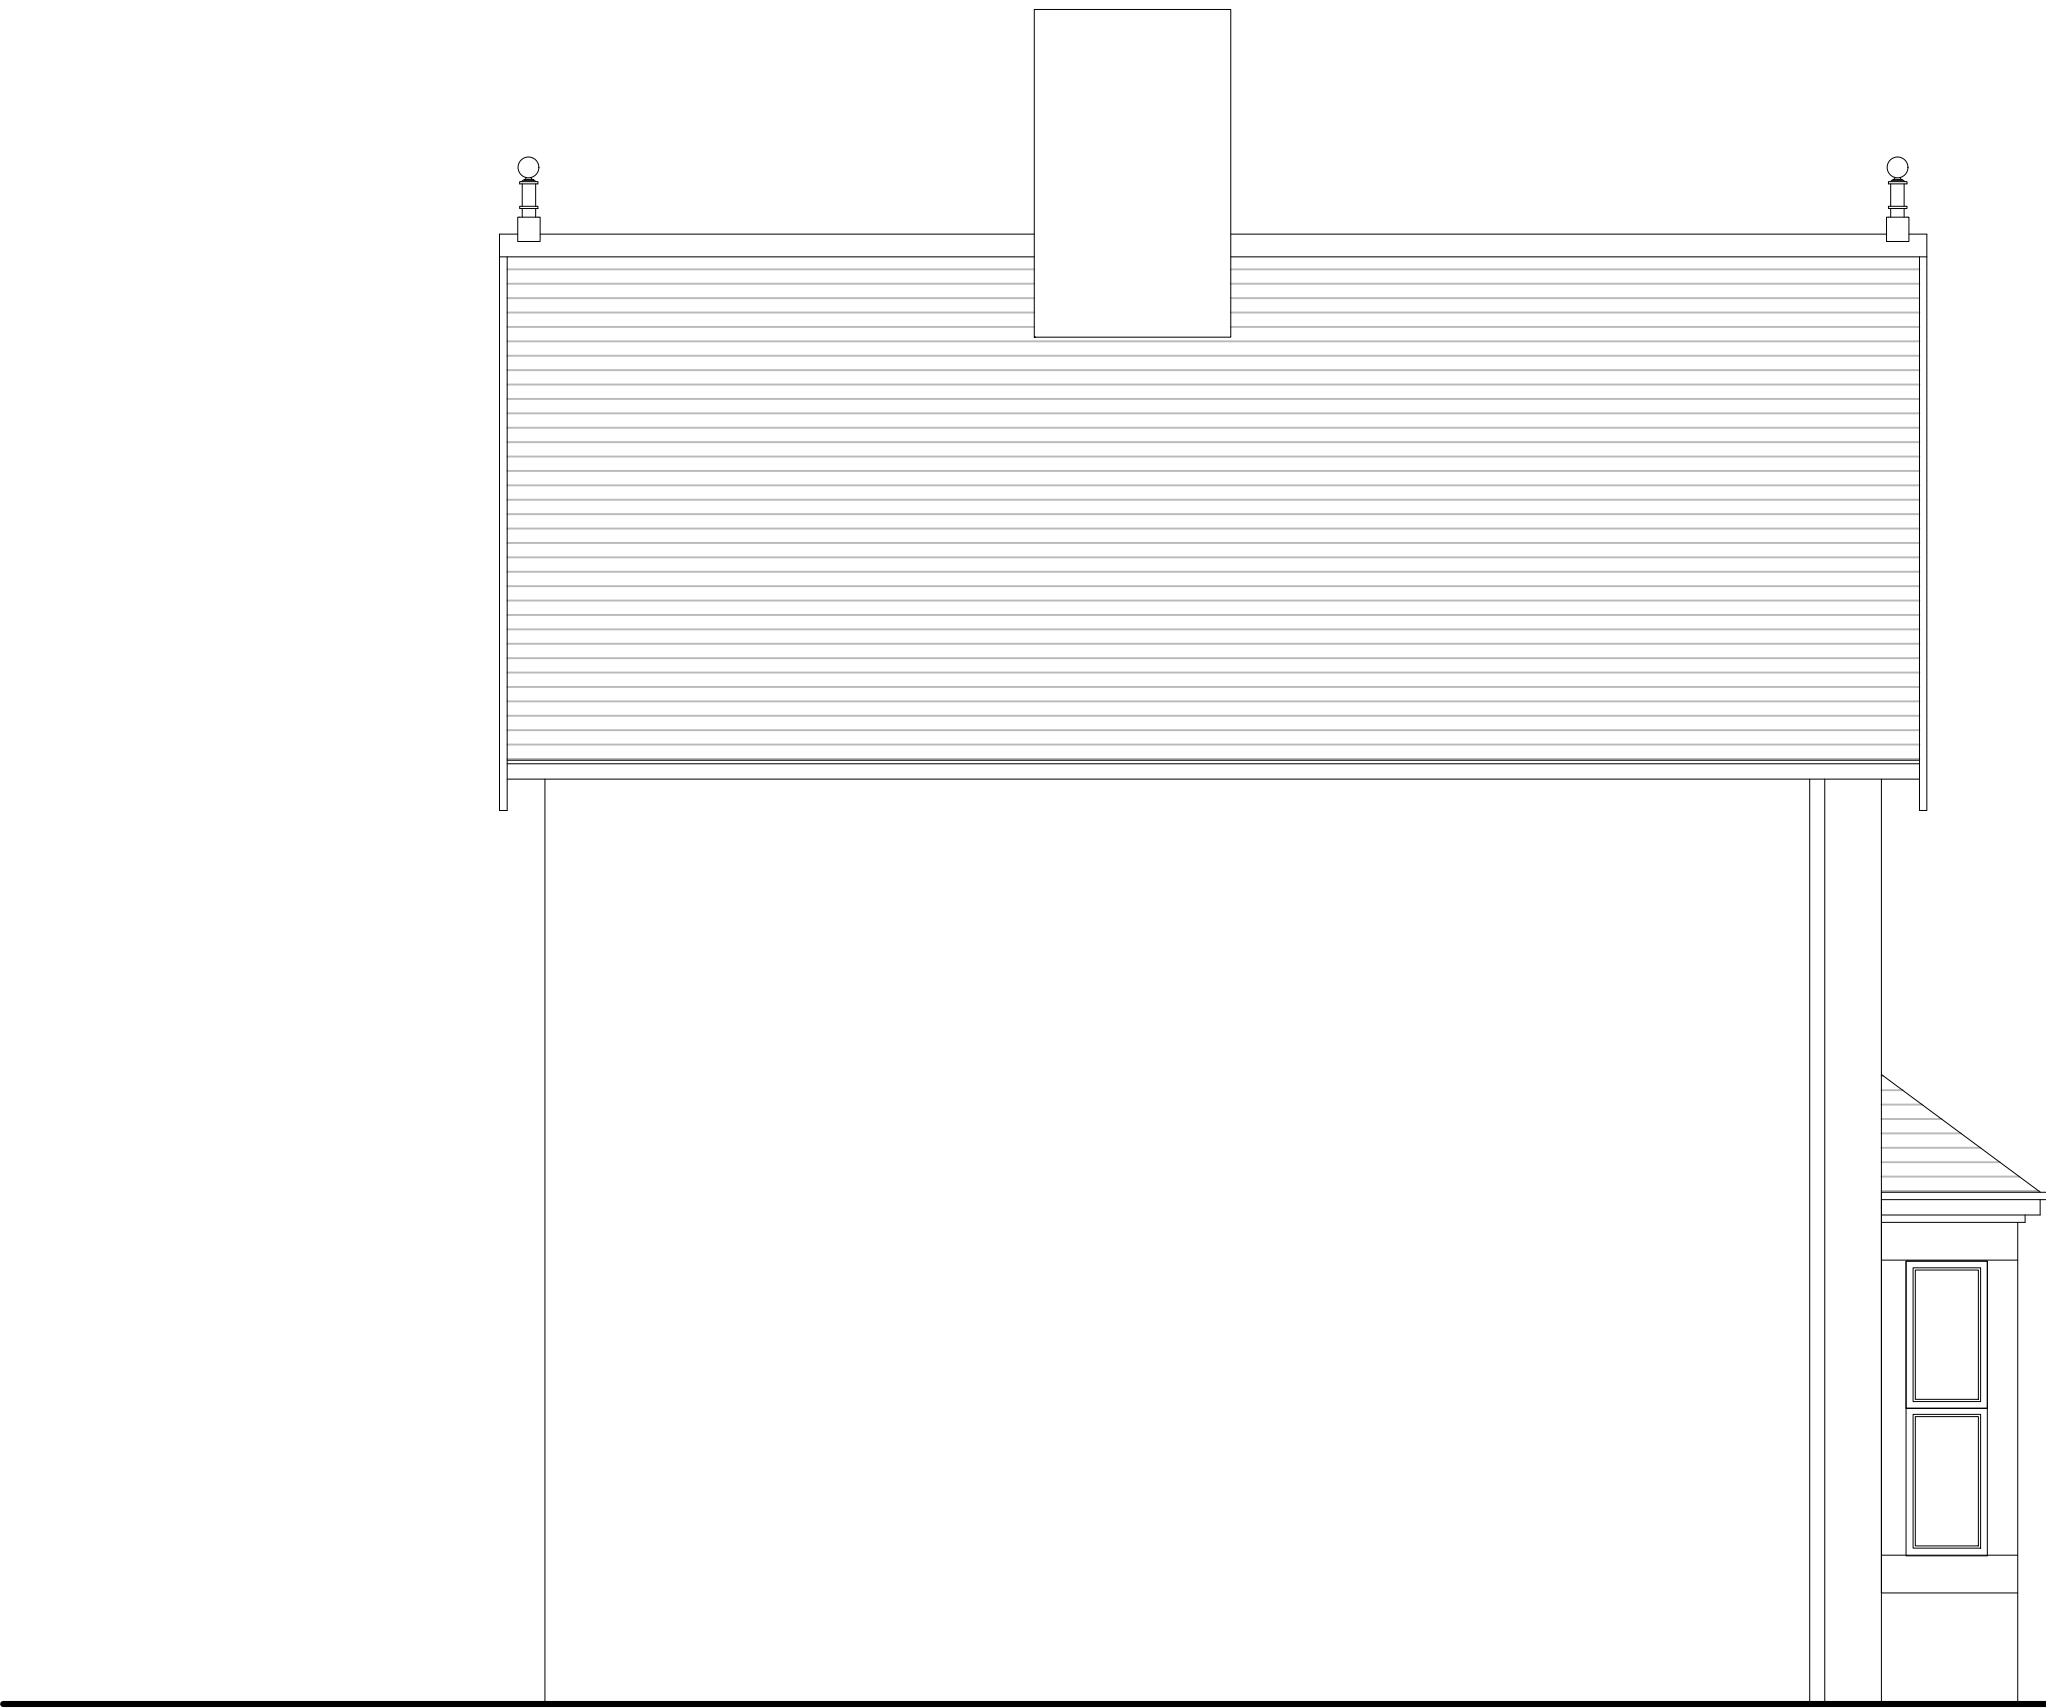

EXISTING SIDE ELEVATION

Revision	
Issued for	PLANNING PURPOSES
Project	PROPOSED REAR EXTENSION AT
	21 Granville Street, Barnsley S75 2TQ
Client	Mr S NICHOLLS
Drawing	EXISTING ELEVATIONS
Project No.	2025-278-01
Scale	1/150@A1
Dwg No.	02
Date	MAR 2025