

RESPONSIBILITY IS NOT ACCEPTED FOR OTHERS SCALING DIRECTLY FROM THIS DRAWING. DO NOT SCALE FROM THIS DRAWING. USE WRITTEN DIMENSIONS ONLY.

0mm 10 20 30 60mm ORIGINAL SHEET SIZE A1
1:1

KEY PLAN



THIS DRAWING IS PRODUCED FOR USE IN THIS PROJECT ONLY AND MAY NOT BE USED FOR ANY OTHER PURPOSE. NPS PROPERTY CONSULTANTS LTD ACCEPTS NO LIABILITY FOR THE USE OF THIS DRAWING OTHER THAN THE PURPOSE FOR WHICH IT WAS INTENDED IN CONNECTION WITH THIS PROJECT AS RECORDED IN THE 'PURPOSE FOR ISSUE' AND 'FILE STATUS CODE'.

THIS DRAWING MAY NOT BE REPRODUCED IN ANY FORM WITHOUT PRIOR WRITTEN AGREEMENT OF NPS PROPERTY CONSULTANTS LTD.


© CROWN COPYRIGHT AND DATABASE RIGHTS 2016 ORDNANCE SURVEY LICENCE NUMBER 100022264

Notes:


Supply and fit new Euroclad standing seam roof consisting of : 100mm bar and bracket rail system fixed to the existing supporting structure; 80mm insulation quilt laid over existing covering.

Specification:
Euroclad 54 500 Standing seam;
HPS200 coated outer roof sheet - colour Merlin Grey 18B25
Elite System 3 - Refresh


New Rooflight Xlok Ultra by Brett Martin Daylight Systems or equal approved with 25mm structured Polycarbonate with wide span low profile extruded aluminium bars. Polyester powder coated colour Merlin Grey U-value 1.4 W/m2k. Opal tint glazed unit.

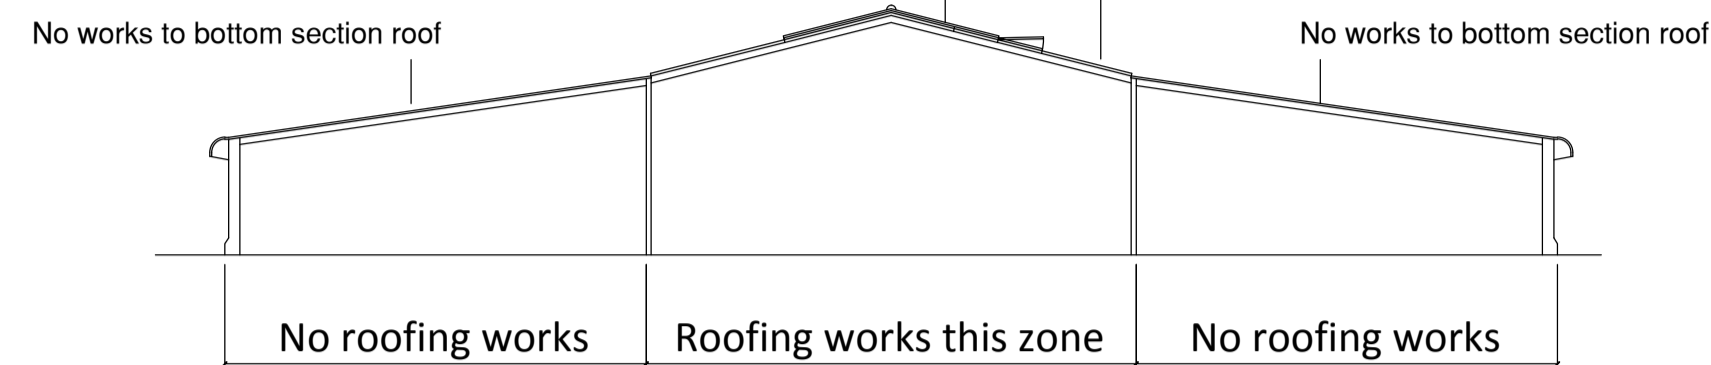


PROPOSED typical section - childrens centre

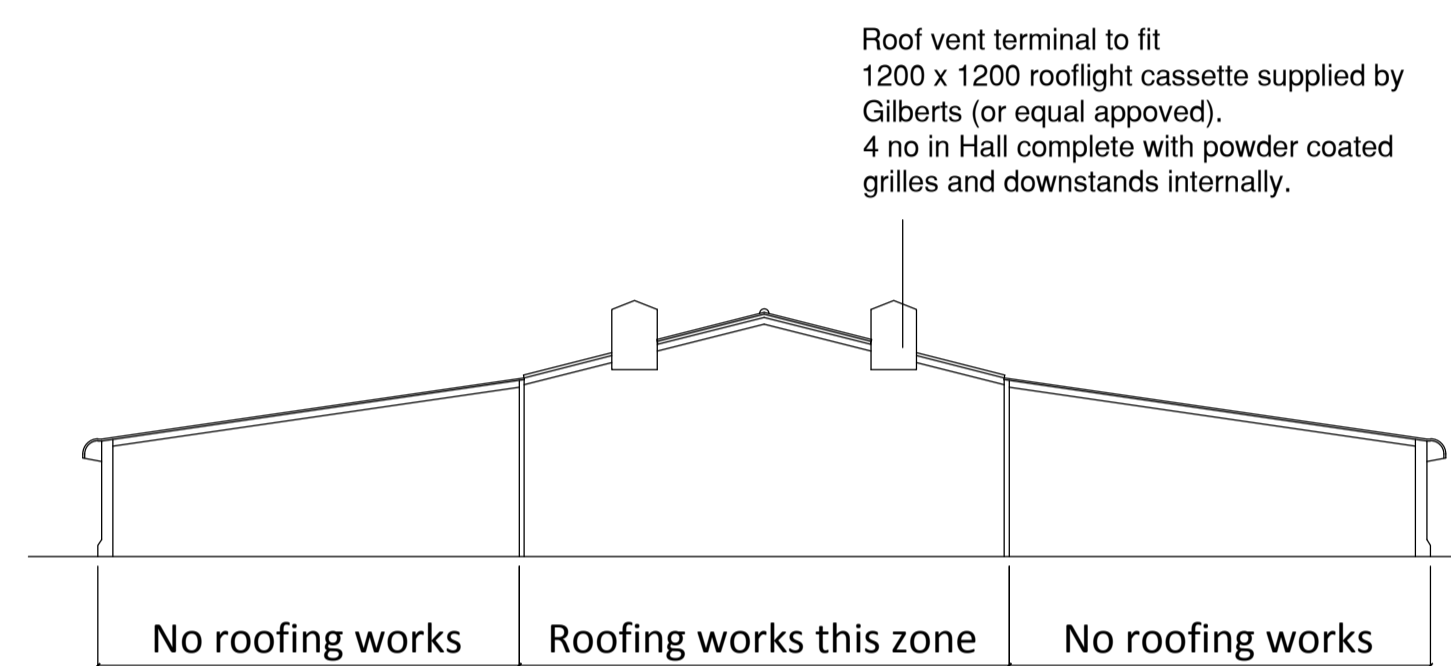

PROPOSED typical section - Hall

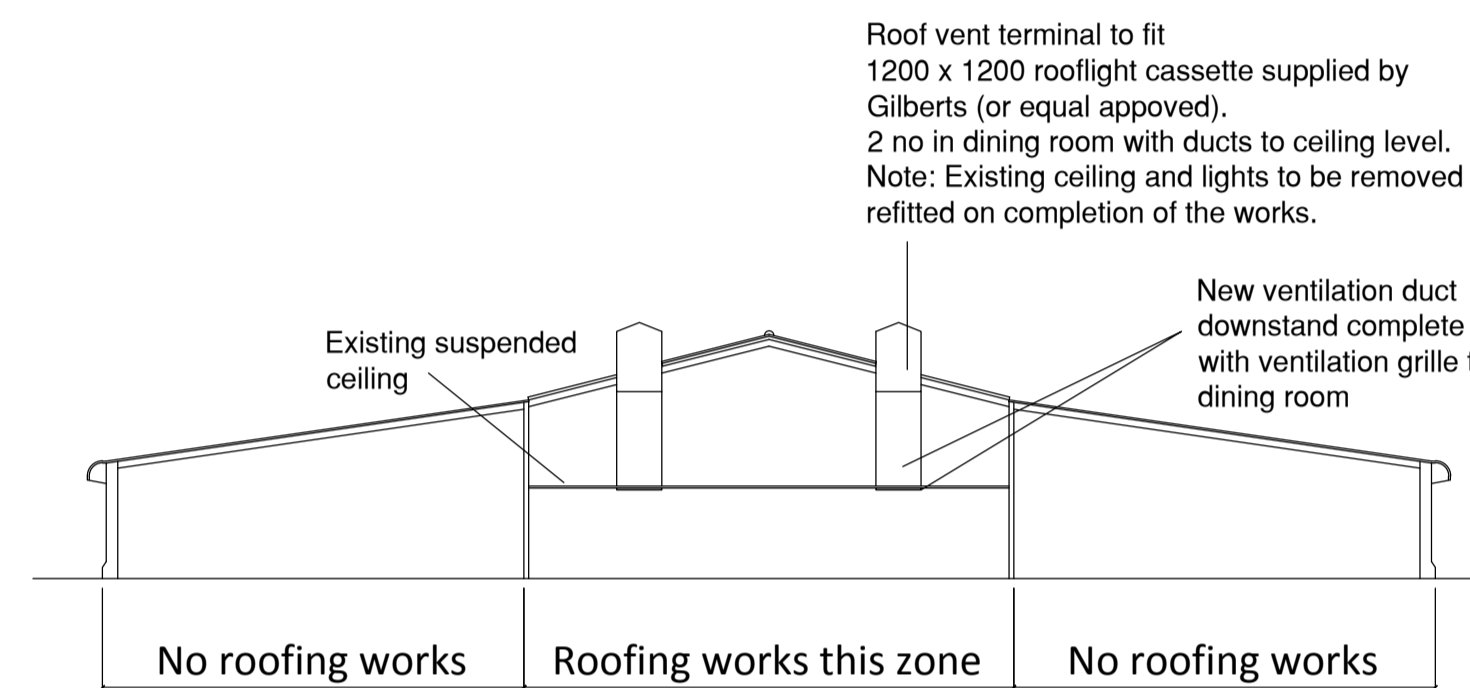

PROPOSED ROOF PLAN - Dining room

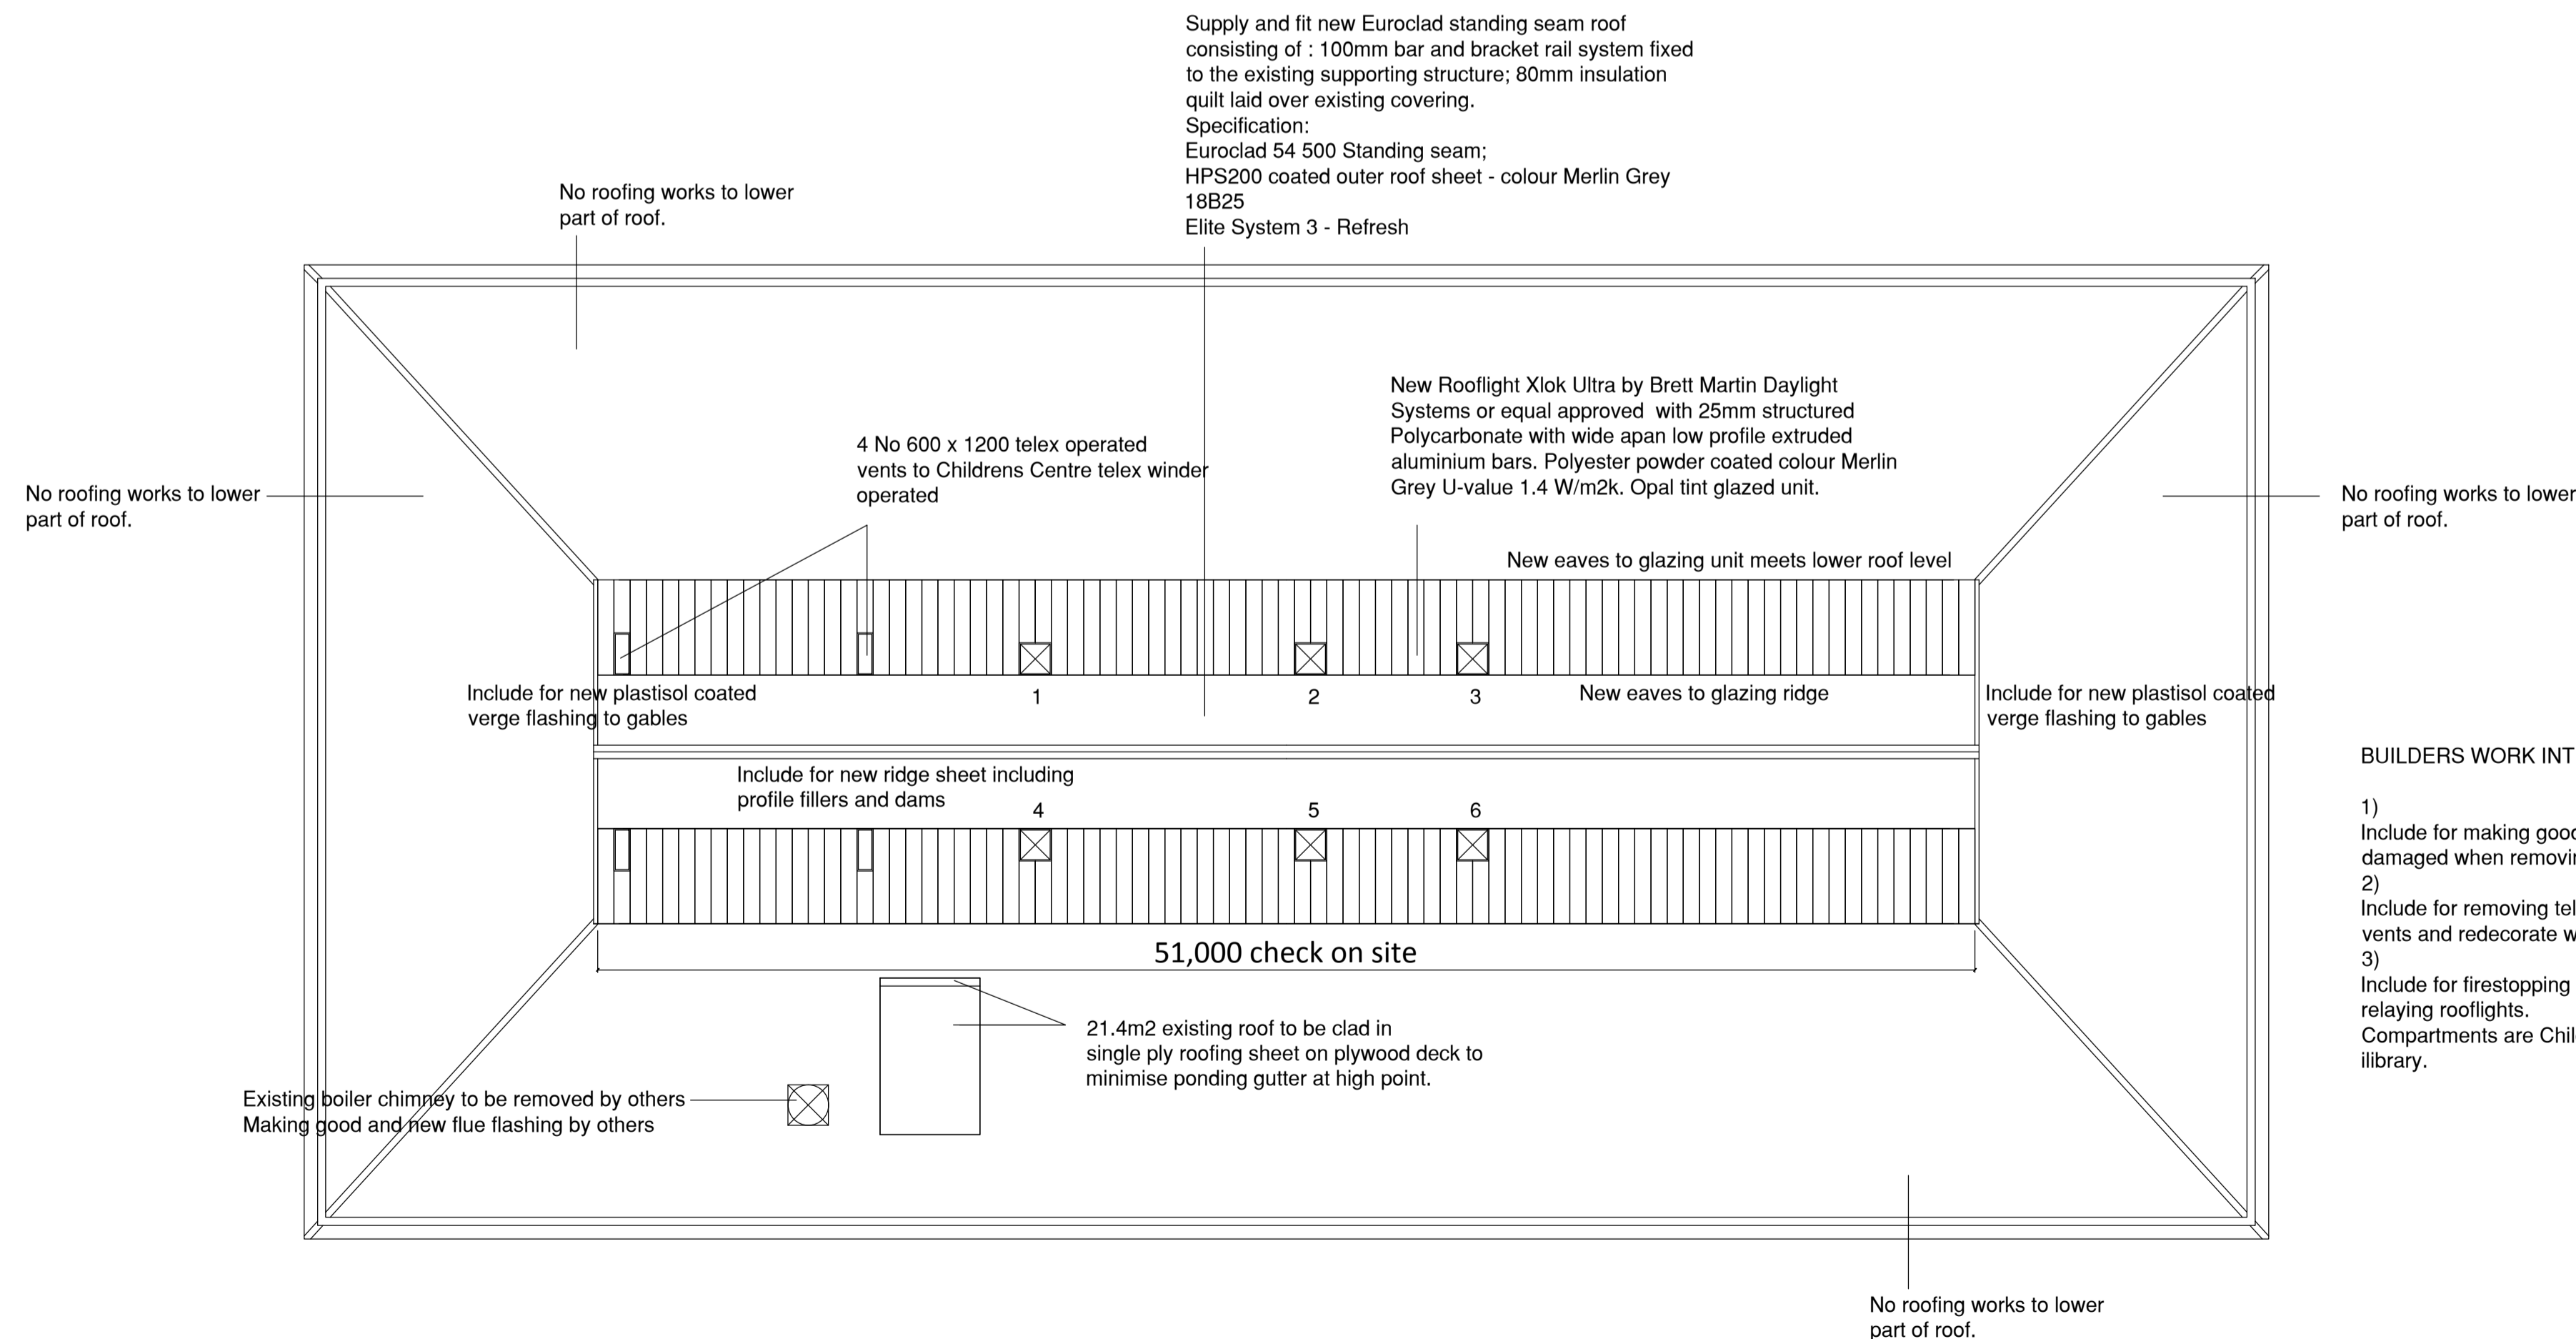

PROPOSED ROOF PLAN

BUILDERS WORK INTERNALLY

- 1) Include for making good internal surfaces when damaged when removing roof.
- 2) Include for removing telex winders to existing opening vents and redecorate wall.
- 3) Include for firestopping to each compartment wall when relaying rooflights. Compartments are Childrens centre; dining; hall; library.

FIRST ISSUE

P1

COMMENT

REV	DRAWN	DATE	CHECKED	DATE	APPROVED	DATE



NPS Barnsley Ltd
Gateway Plaza, Sackville St, Barnsley, South Yorkshire, S70 2RD,
Tel: 01226 774605. Email: barnsley@nps.co.uk. web: www.nps.co.uk

CLIENT

BMBC Education

PROJECT

Milefield Primary School
Roofing works

TITLE

Proposed layout

SCALES DISCIPLINE PROJECT NUMBER

1:200 ARCHITECT 07-17-16-1-1208

DRAWING NUMBER REV CODE

NPS-DR-A-(00)-031 C2

STATUS CODE PURPOSE OF ISSUE DRAWN BY

S0 TENDER PHepp