

**LOCATION PLAN 1:1250**

Ordnance Survey (c) Crown Copyright 2022 All rights reserved.

**NOTES**

ALL DIMENSIONS TO BE CHECKED ON SITE  
 ALL SUBJECT TO STRUCTURAL  
 ENGINEERS CHECKS AND  
 CALCULATIONS  
 TO BE READ IN CONJUNCTION  
 WITH CONSTRUCTION SPECIFICATION  
 DO NOT SCALE FROM THIS DRAWING  
 EXCEPT FOR THE PURPOSES OF LOCAL  
 AUTHORITY PLANNING  
 IF ANY VARIATIONS ARE MADE TO  
 SPECIFICATION/DRAWINGS WITHOUT DK  
 DESIGNS KNOWLEDGE, DK DESIGNS WILL  
 NOT BE HELD ACCOUNTABLE FOR NON  
 COMPLIANCE OF PLANNING AND BUILDING  
 REGULATIONS  
 This drawing and all the information  
 shown is the property of DK Designs and  
 shall not be copied whole, or in part, or  
 used for any other purpose without written  
 permission of the Company



7A HAYWOOD HOUSE, HYDRA BUSINESS PARK  
 NETHER LANE  
 SHEFFIELD  
 S35 1ZX  
 TEL OFFICE:- 07591 206852  
 WEB:- WWW.DK-DESIGNS.CO.UK  
 EMAIL :- DESIGNS@DK-DESIGNS.CO.UK

Rev.	Date	Remarks
------	------	---------

Client: Penistone Church FC

PENISTONE CHUCH FC  
 LOCATION PLAN


Scale: 1:1250@ A3

Date: Oct 22

Drawing Number: Penistone Church/01

Revision: -

Drawn by: DCK/KLU

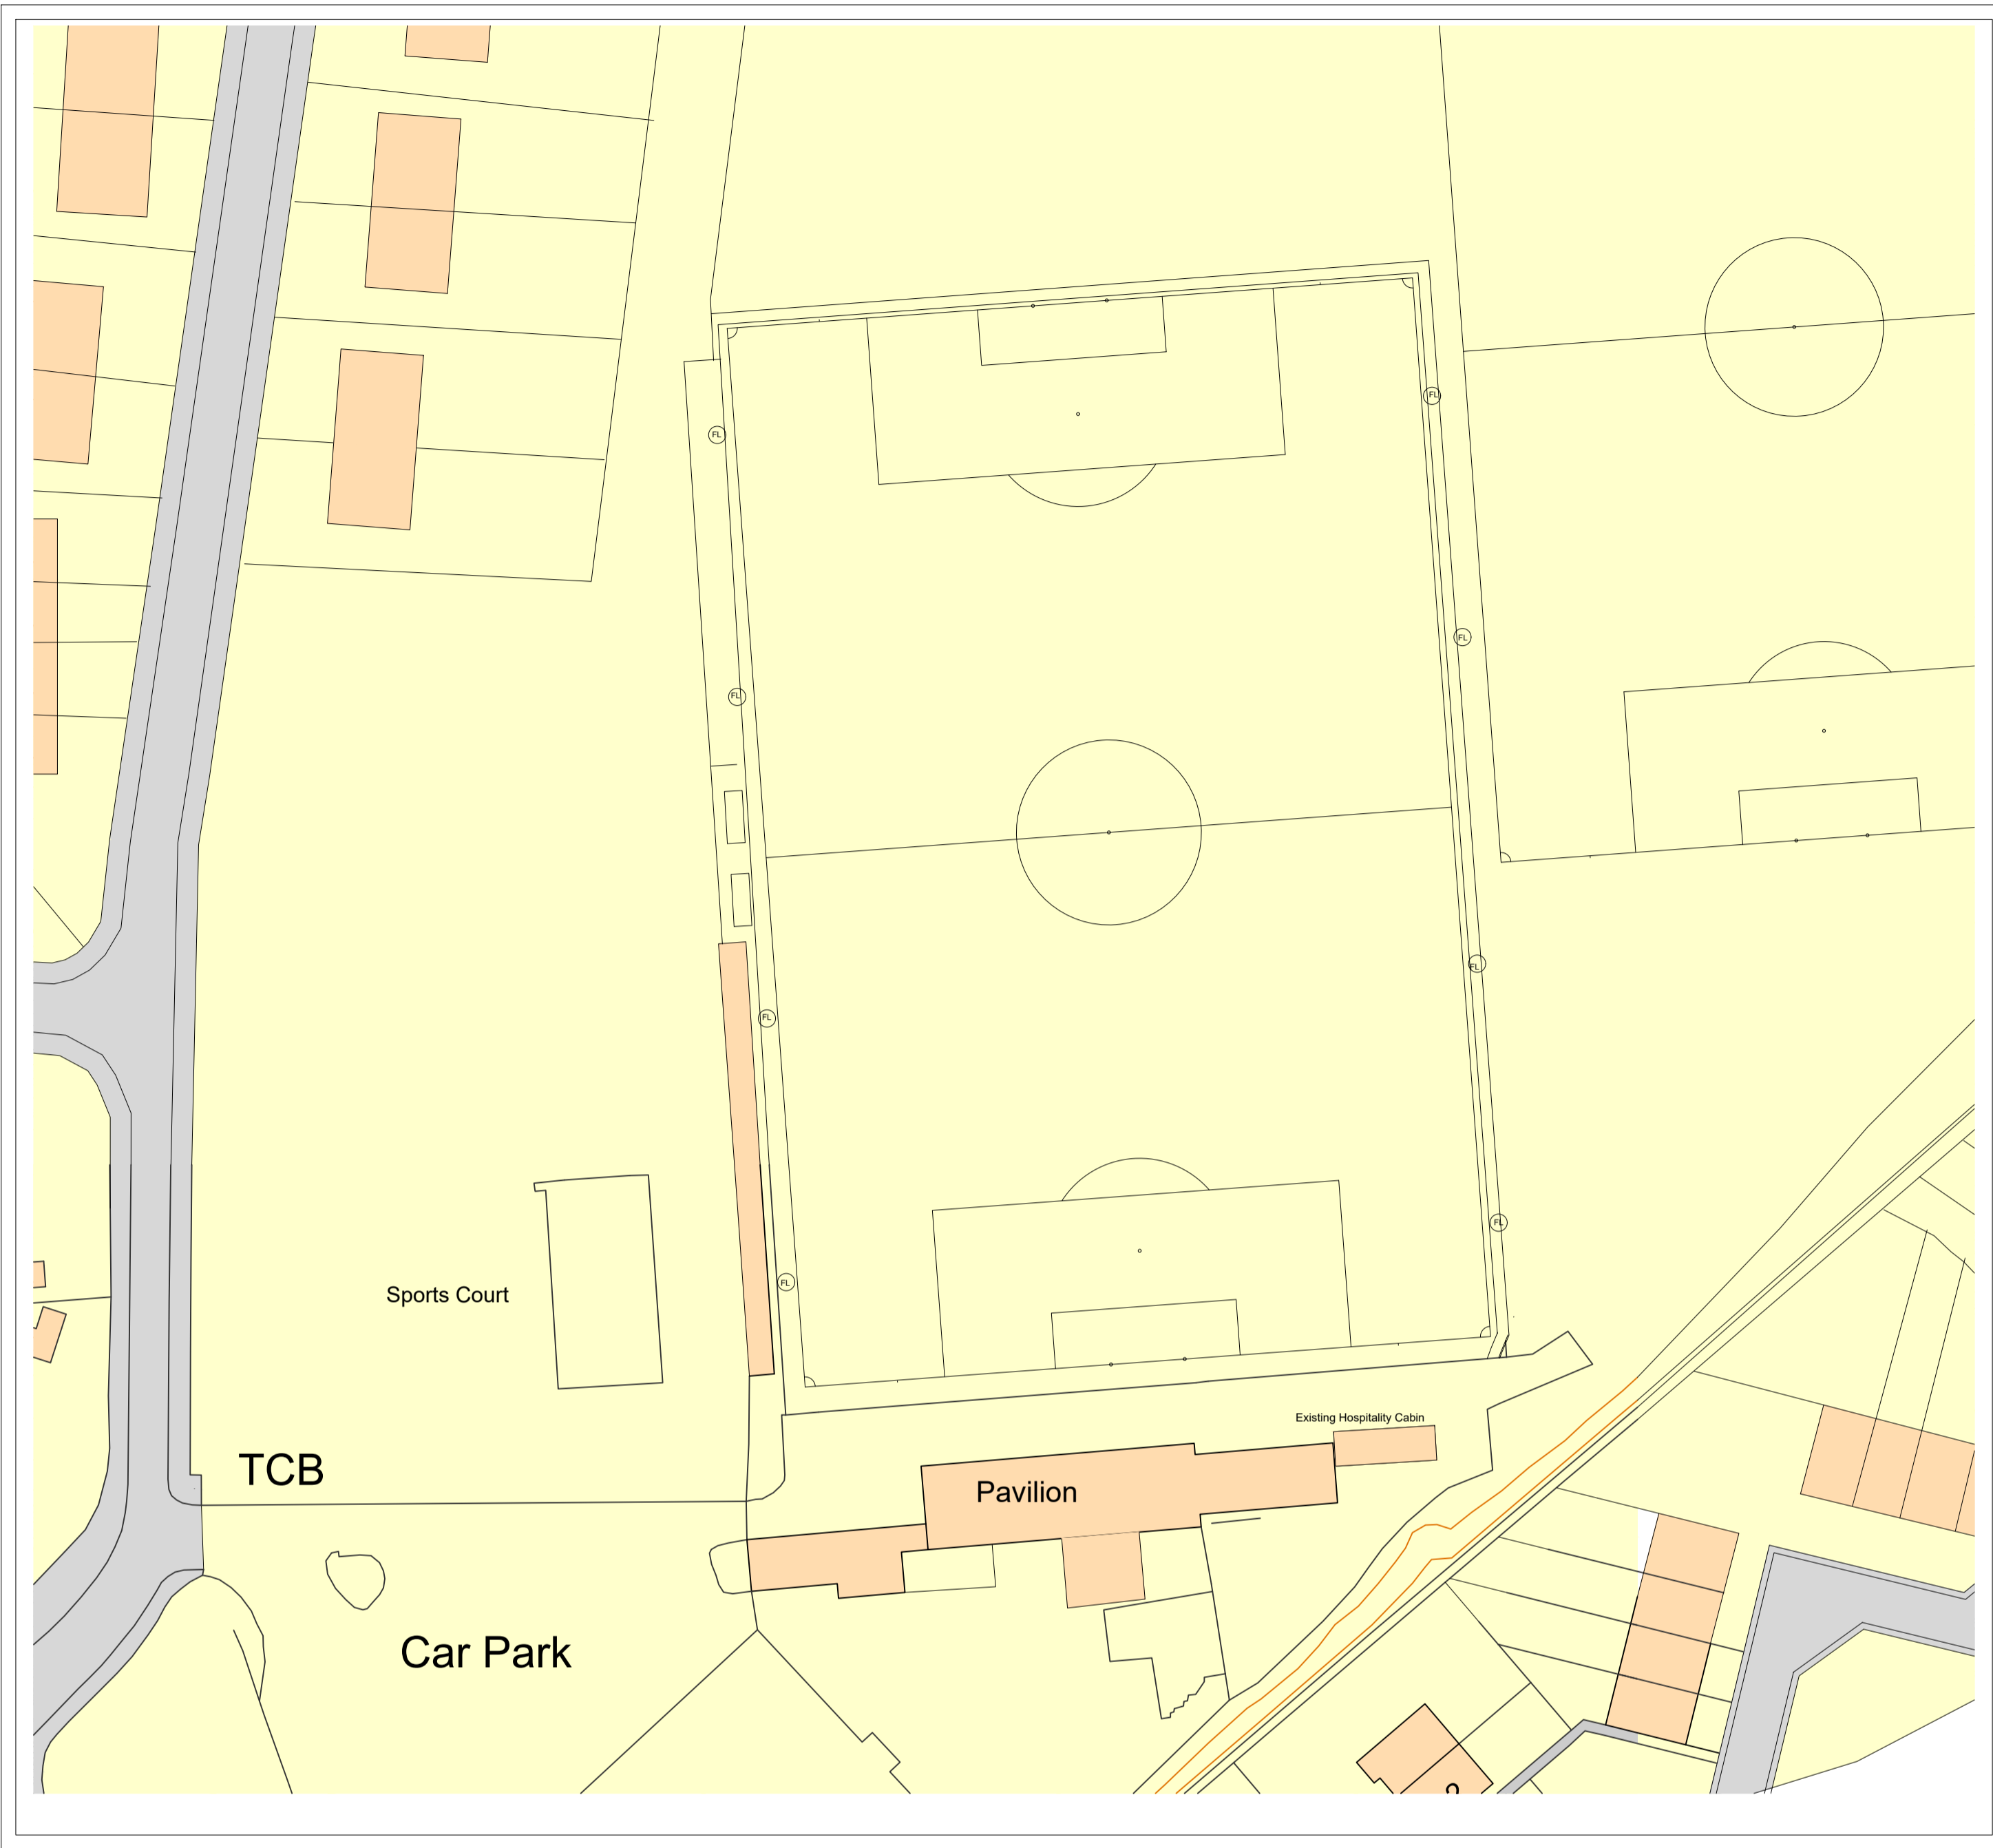

EXISTING SITE PLAN 1:500



PROPOSED SITE PLAN 1:500

**NOTES**

ALL DIMENSIONS TO BE CHECKED ON SITE  
 ALL SUBJECT TO STRUCTURAL  
 ENGINEERS CHECKS AND  
 CALCULATIONS

TO BE READ IN CONJUNCTION  
 WITH CONSTRUCTION SPECIFICATION

DO NOT SCALE FROM THIS DRAWING  
 EXCEPT FOR THE PURPOSES OF LOCAL  
 AUTHORITY PLANNING

IF ANY VARIATIONS ARE MADE TO  
 SPECIFICATION/DRAWINGS WITHOUT DK  
 DESIGNS KNOWLEDGE, DK DESIGNS WILL  
 NOT BE HELD ACCOUNTABLE FOR NON  
 COMPLIANCE OF PLANNING AND BUILDING  
 REGULATIONS


This drawing and all the information  
 shown is the property of DK Designs and  
 shall not be copied whole, or in part, or  
 used for any other purpose without written  
 permission of the Company

Rev.	Date	Remarks
------	------	---------




7A HAYWOOD HOUSE, HYDRA BUSINESS PARK  
 NETHER LANE  
 SHEFFIELD  
 S35 1ZX  
 TEL OFFICE:- 07591 206852  
 WEB:- WWW.DK-DESIGNS.CO.UK  
 EMAIL :- DESIGNS@DK-DESIGNS.CO.UK


Client: Penistone Church FC	
PENISTONE CHUCH FC EXISTING & PROPOSED SITE PLANS	
Scales: 1:500 @ A1	Date: Oct 22
Drawing Number: Penistone Church/02	Revision: -
Drawn by: DCK/KLU	

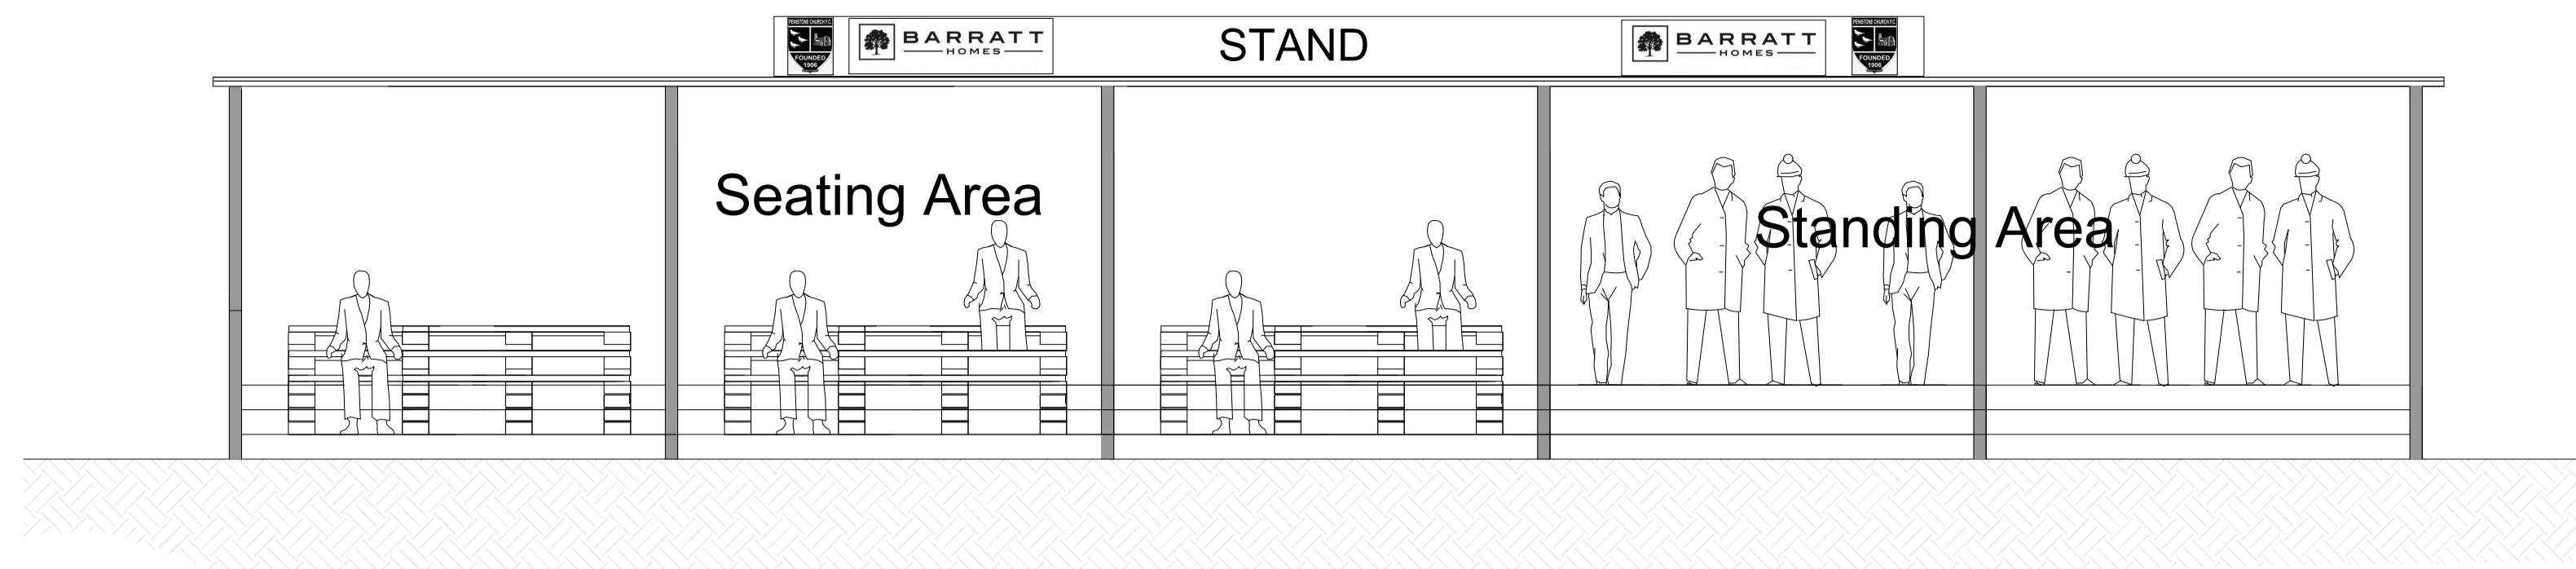


Front Elevation

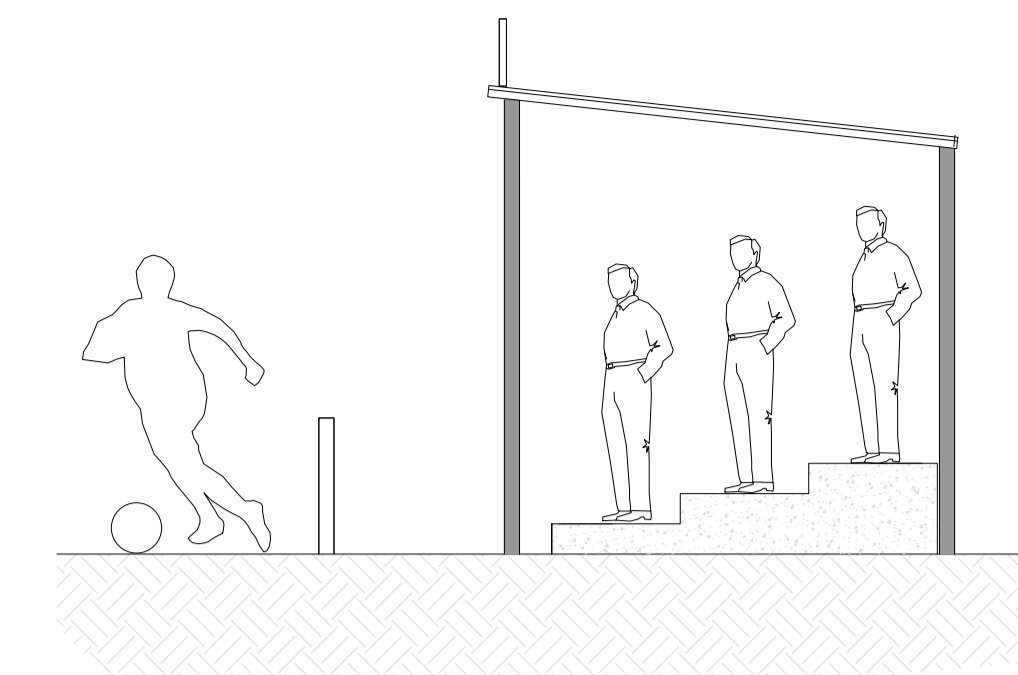


Side Elevation

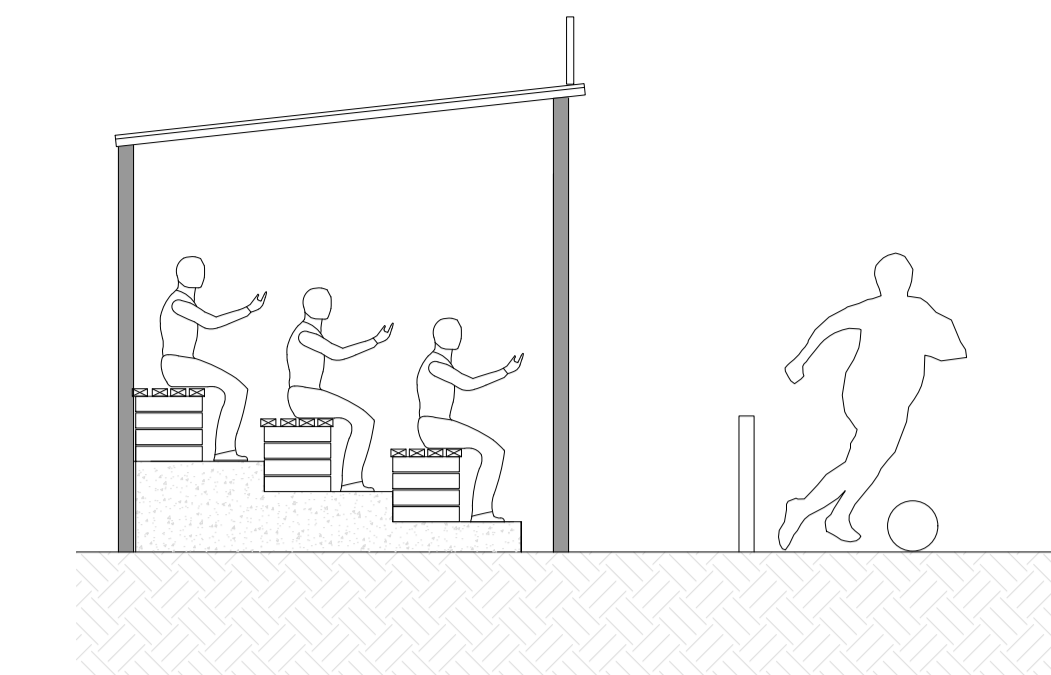


Side Elevation

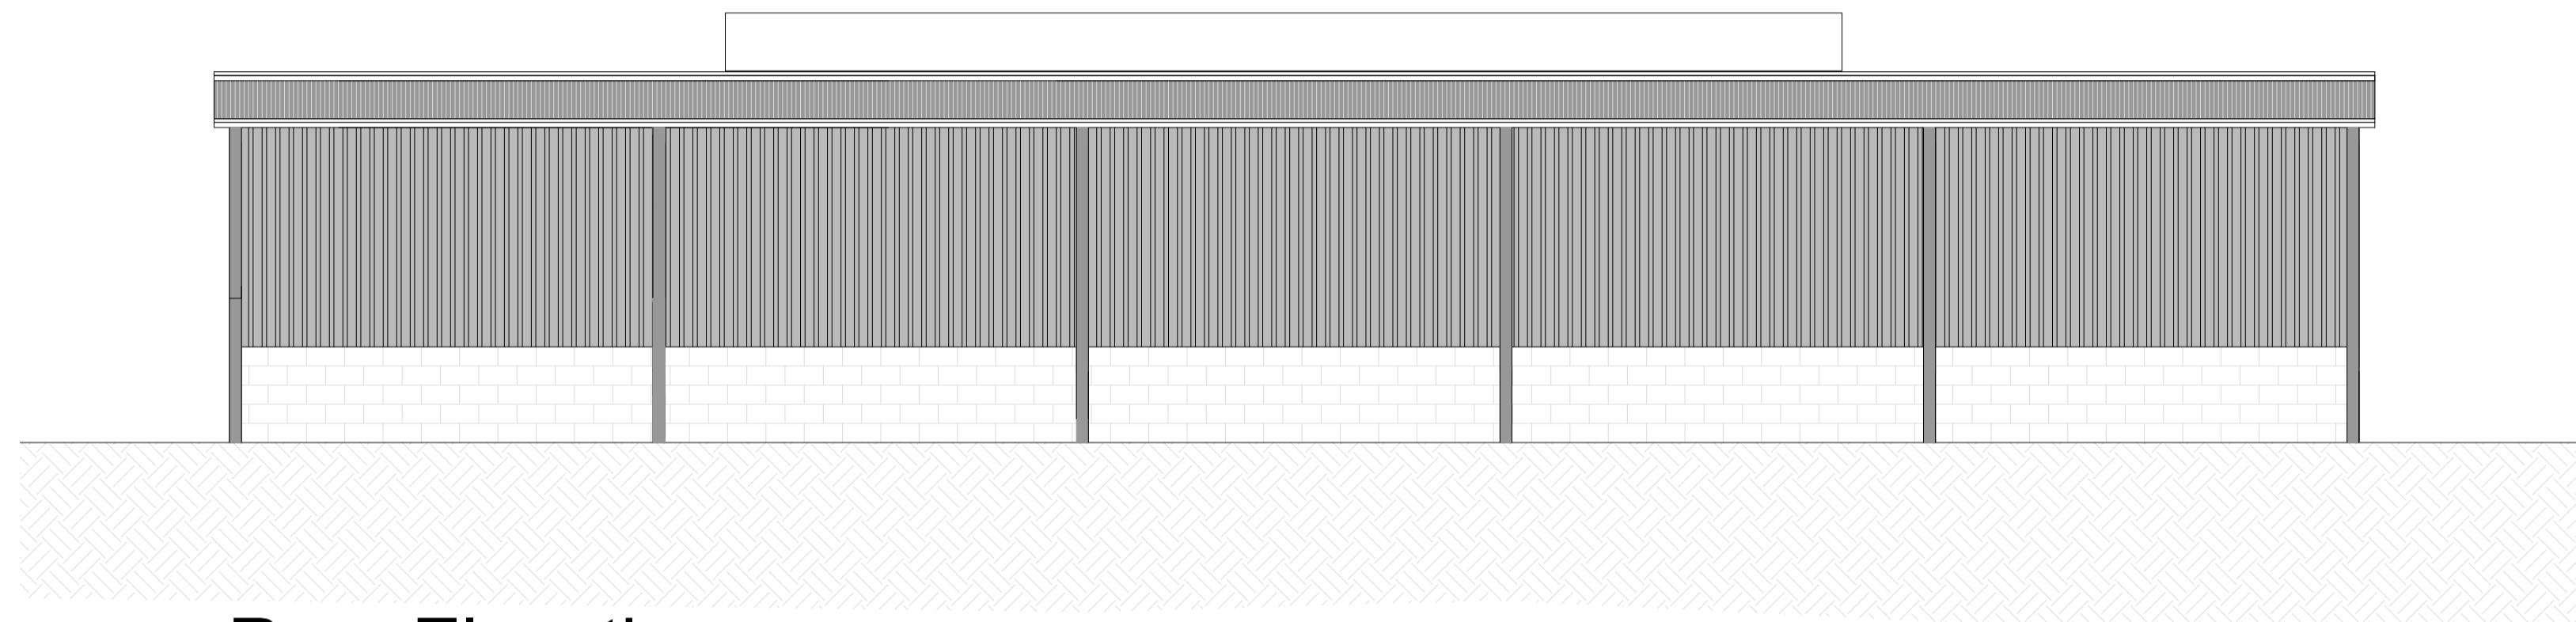



Rear Elevation

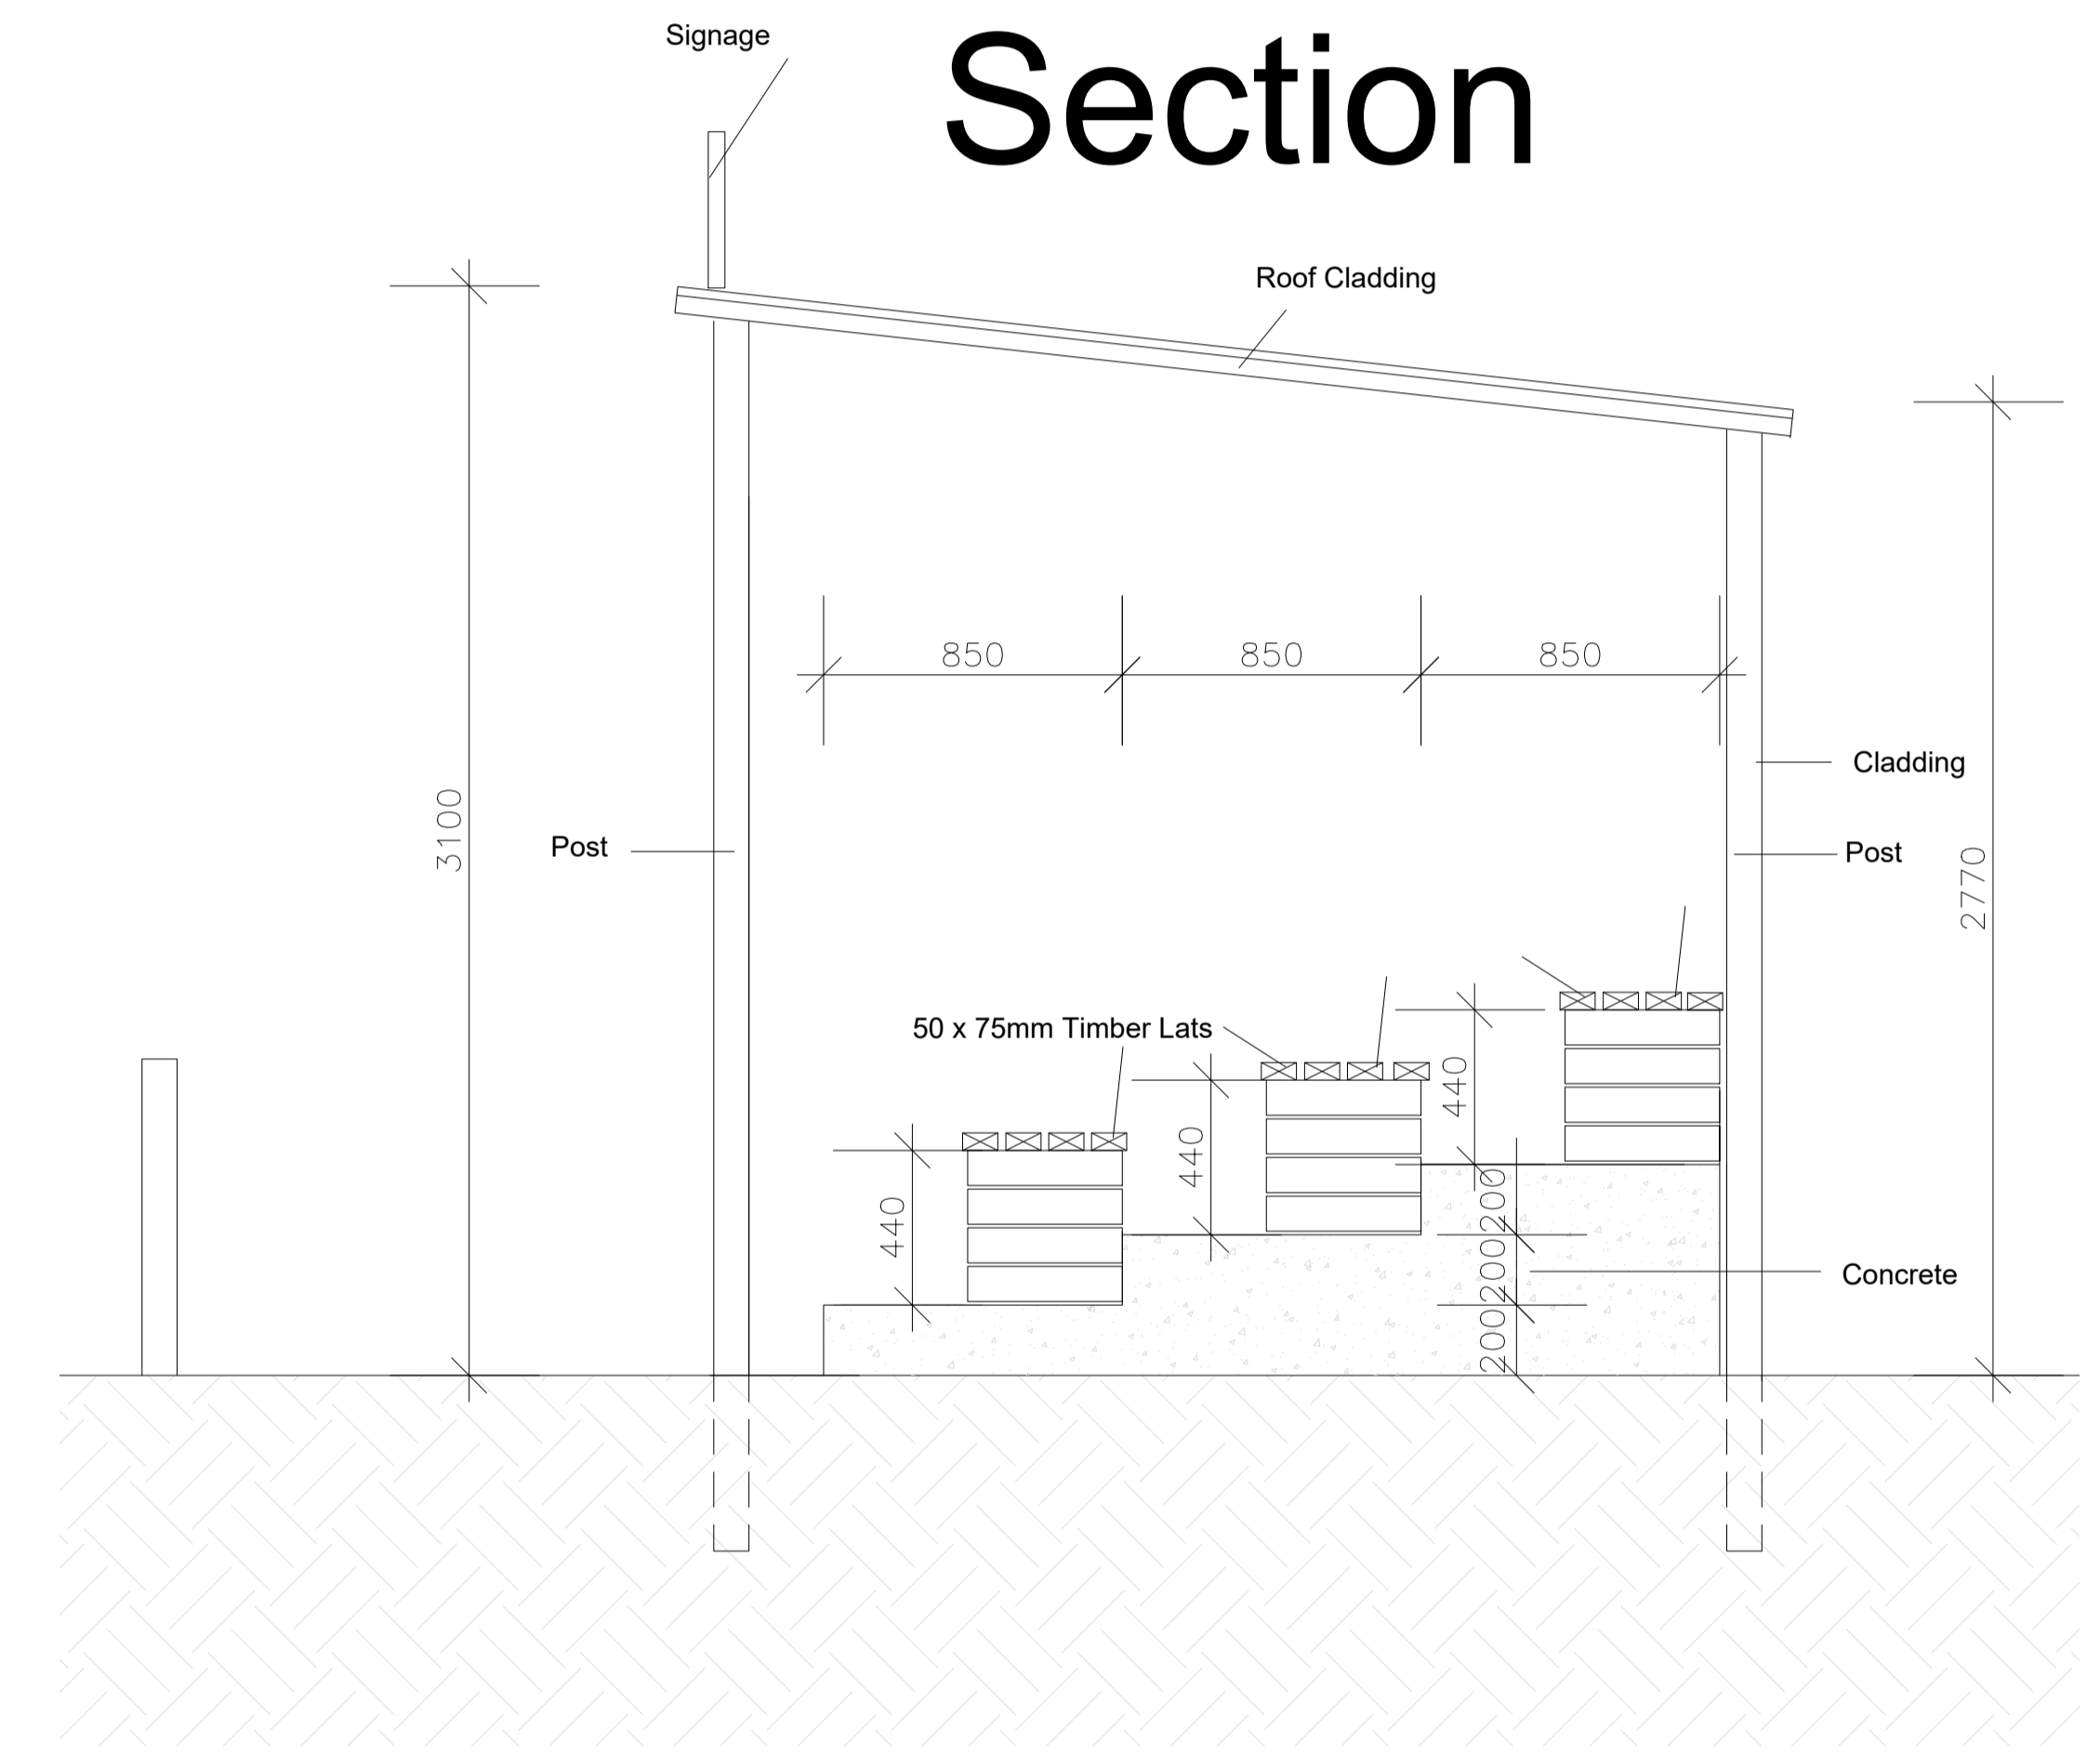

Section

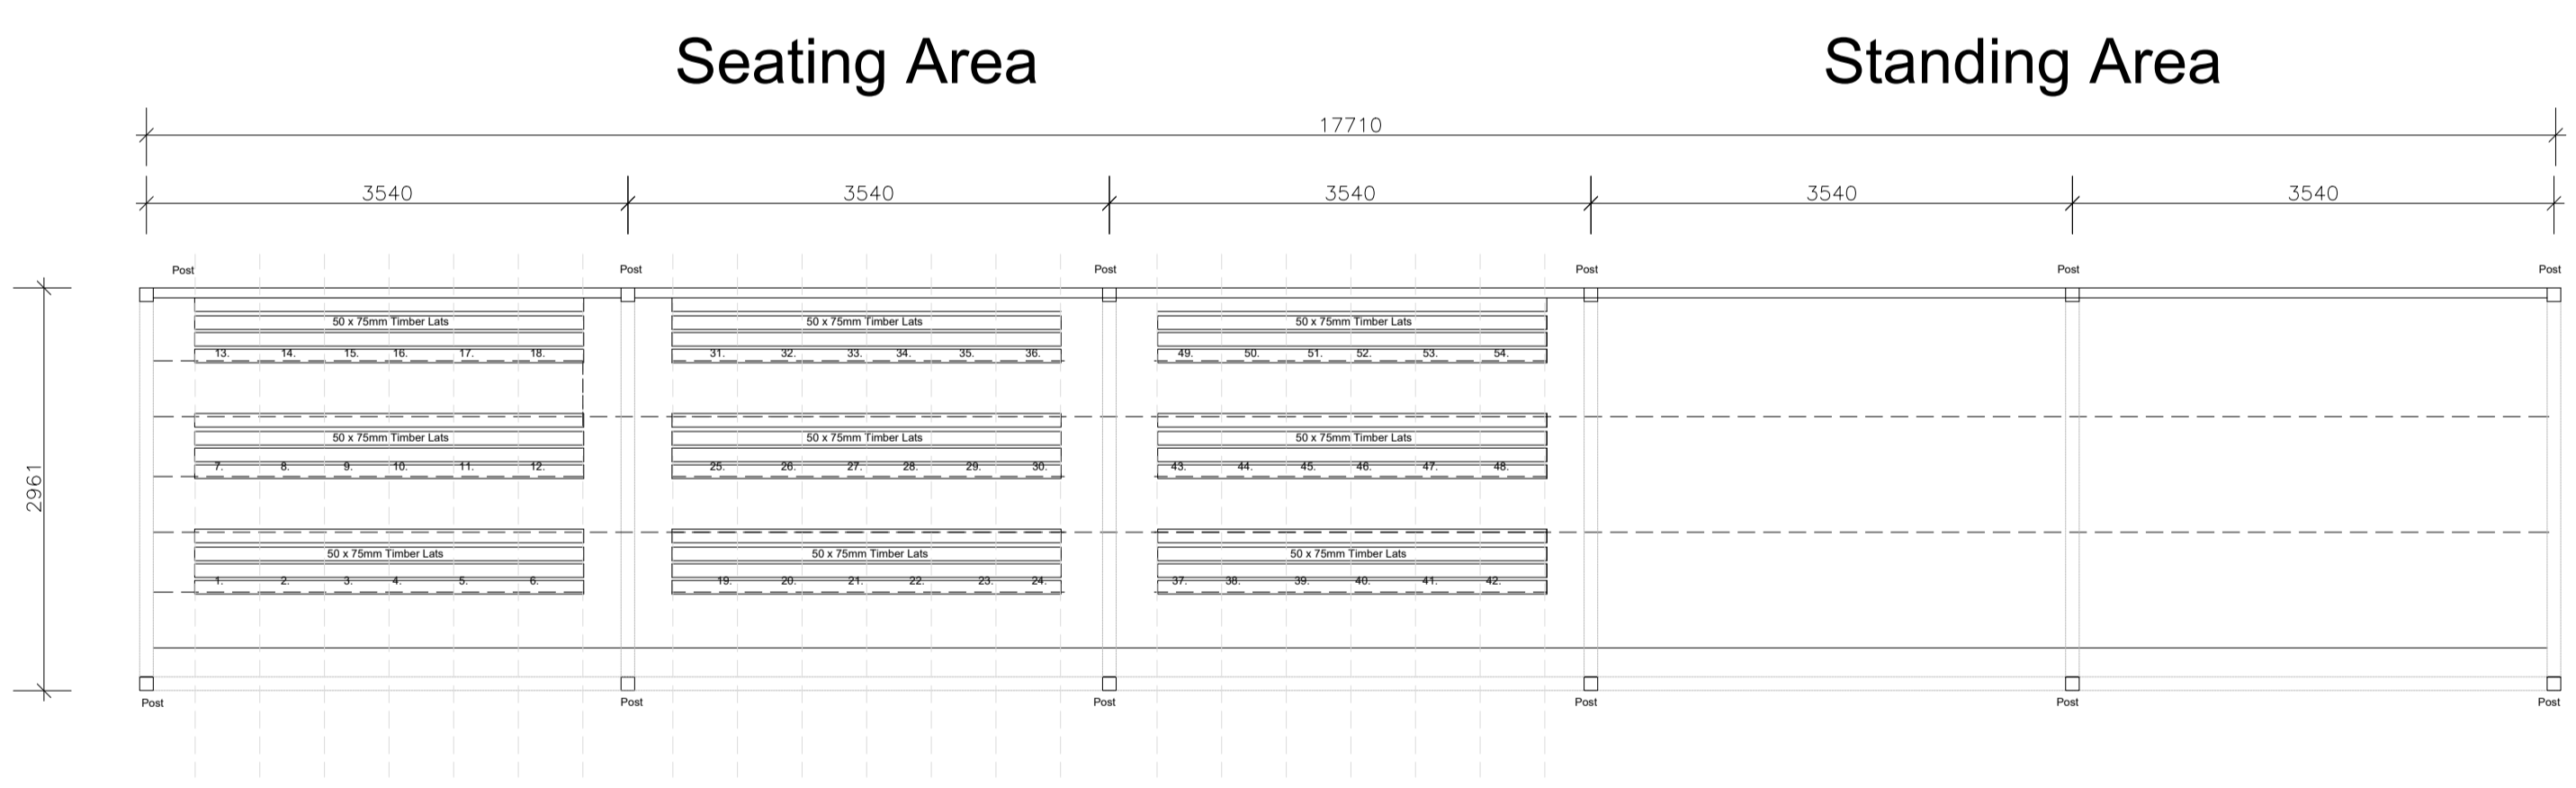

Plan

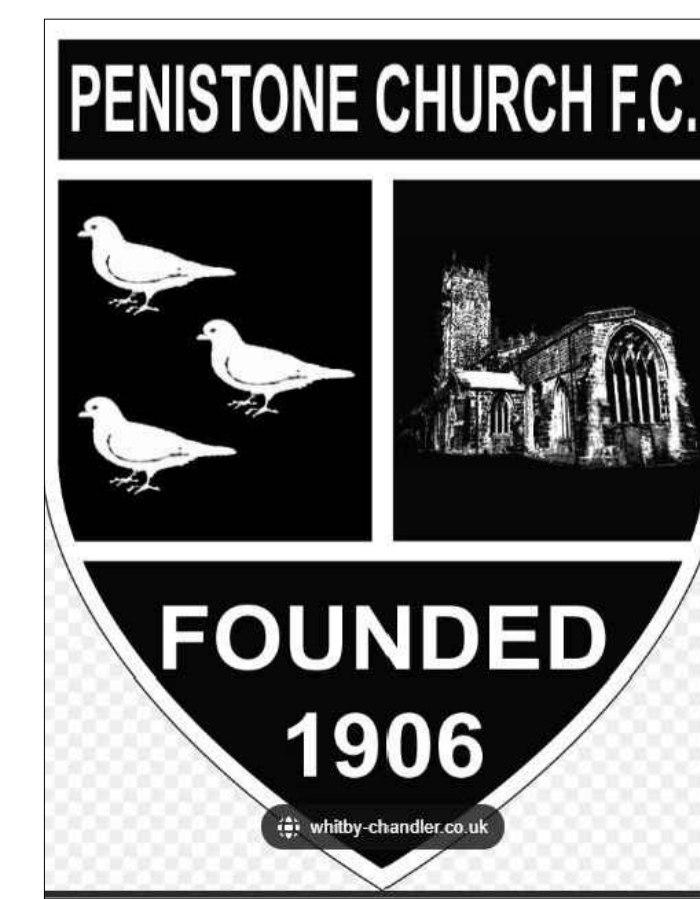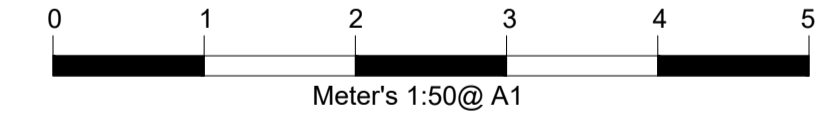

**NOTES**

ALL DIMENSIONS TO BE CHECKED ON SITE  
 ALL SUBJECT TO STRUCTURAL ENGINEERS CHECKS AND CALCULATIONS

TO BE READ IN CONJUNCTION WITH CONSTRUCTION SPECIFICATION  
 DO NOT SCALE FROM THIS DRAWING EXCEPT FOR THE PURPOSES OF LOCAL AUTHORITY PLANNING

IF ANY VARIATIONS ARE MADE TO SPECIFICATION/DRAWINGS WITHOUT DK DESIGNS KNOWLEDGE, DK DESIGNS WILL NOT BE HELD ACCOUNTABLE FOR NON COMPLIANCE OF PLANNING AND BUILDING REGULATIONS

This drawing and all the information shown is the property of DK Designs and shall not be copied whole, or in part, or used for any other purpose without written permission of the Company

Rev.	Date	Remarks

<p><b>DK DESIGNS</b>          FUTURE PROJECTS TODAY</p>		<p>Client:          Penistone Church FC</p>
<p>7A HAYWOOD HOUSE, HYDRA BUSINESS PARK          NETHER LANE          SHEFFIELD          S35 1ZX          TEL OFFICE:- 07591 206852          WEB:- WWW.DK-DESIGNS.CO.UK          EMAIL :- DESIGNS@DK-DESIGNS.CO.UK</p>		<p>PENISTONE CHUCH FC          PROPOSED STAND</p>
<p>Scales:          1:50 1:20 @ A1</p>	<p>Revision:          -</p>	<p>Date:          Oct 22</p>
<p>Drawing Number:          Penistone Church/03</p>	<p>Drawn by:          DCK/KLU</p>	