


Proposed Ground Floor Plan




Proposed First Floor Plan

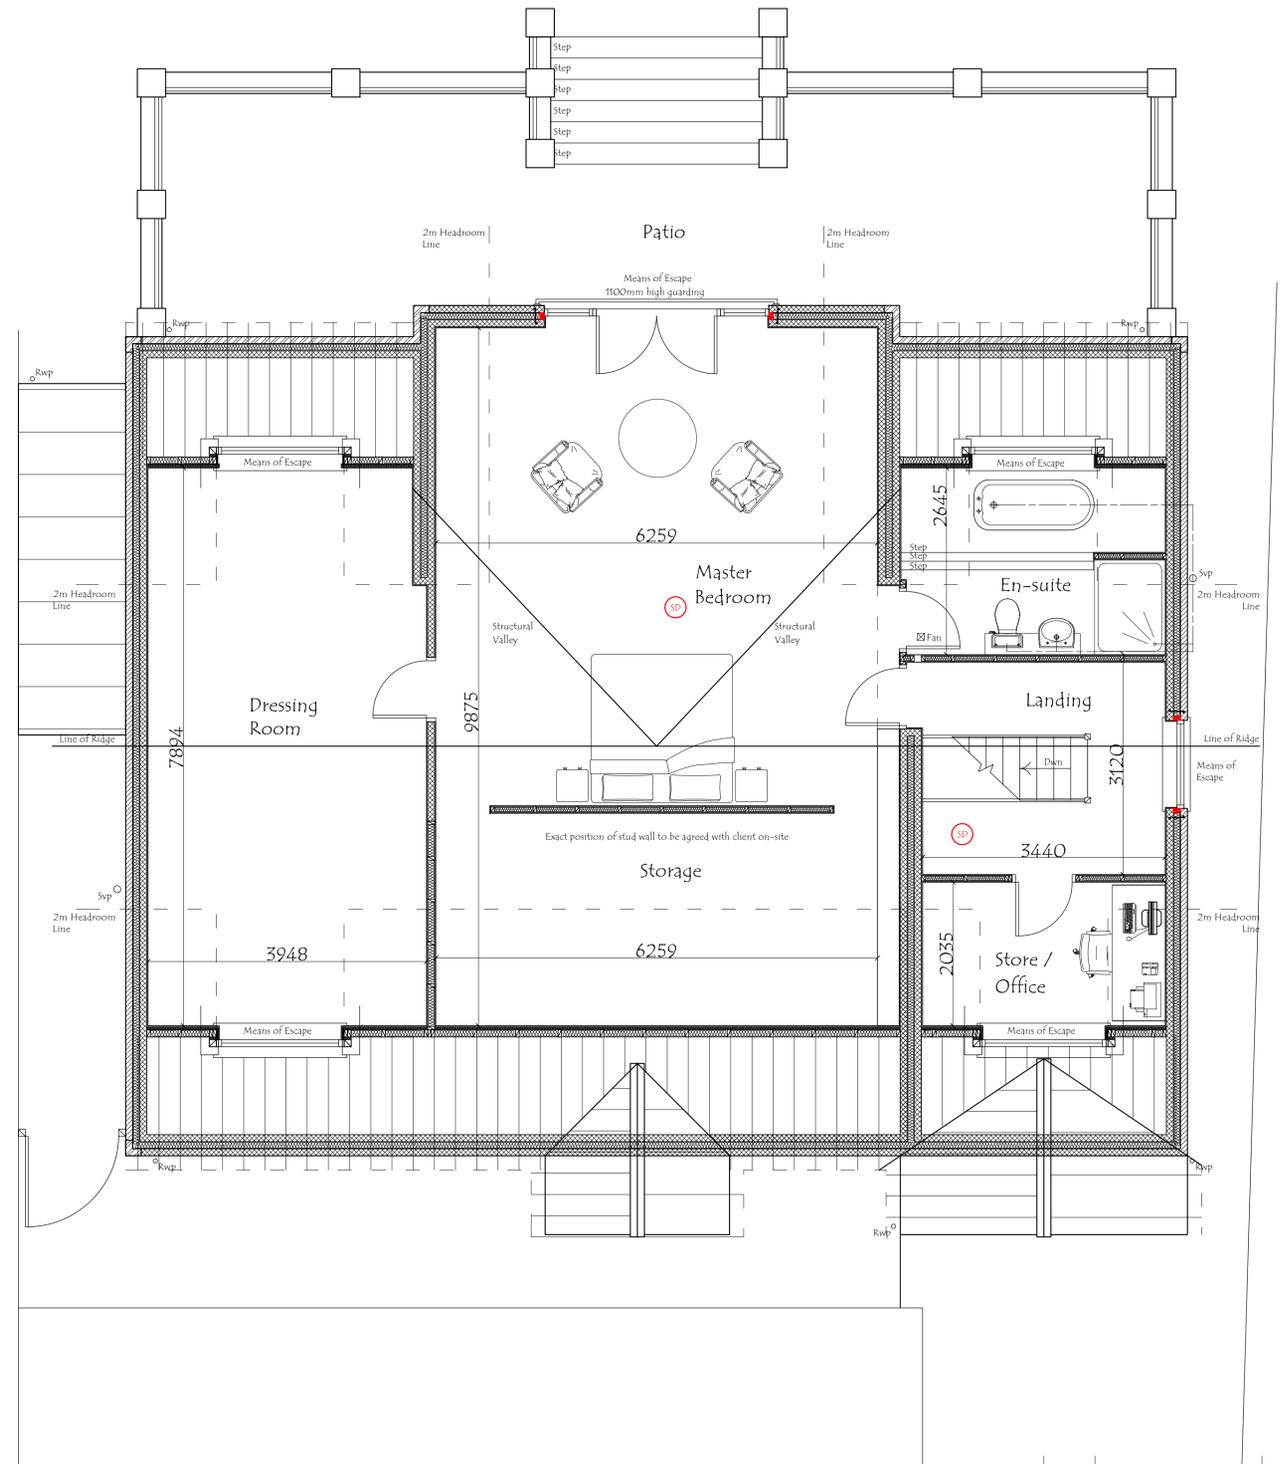

Proposed Front Elevation



Proposed Side Elevation

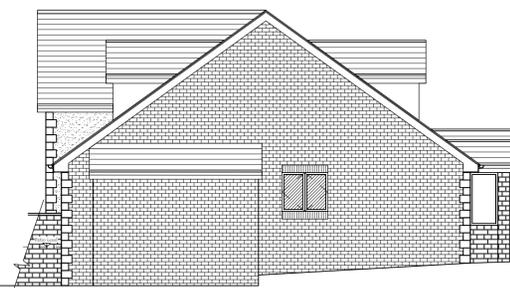

Proposed Side Elevation



Proposed Rear Elevation

REV	DESCRIPTION	DATE	DRWN
<b>JDS DESIGNS LTD</b> <small>TEL - 0793443707            EMAIL - JDS.DESIGNS@GMAIL.COM</small>			
<b>PROJECT TITLE</b> <i>Proposed Front, Side, and Rear Extensions, Internal Alterations,            Erection of Front Porch, Raised Patio and New Roof to form            Dormer Bungalow at 2 Castle Drive Hood Green Barnsley</i>			
<b>DRAWING TITLE</b> <i>Proposed Floor Plans and Elevations</i>			
PROJECT NO:	2019.00360.000	DWG NO:	PL002
SCALE:	1:50 / 100	REV:	-