

Notes:

PLANNING DRAWINGS, NOT TO BE USED FOR BUILDING REGULATIONS OR CONSTRUCTION PURPOSES

EXISTING MATERIALS  
WALLS - coursed sandstone  
ROOF - Marley modern concrete tiles  
WINDOWS/ DOORS - Oak effect PVCu

Revision: --

Revision List:




Project/ Client: 15 Hall Farm Grove


Drawing Title: Plans, Elevations - Existing

Drawing Number: 2001/TP/002

Scale at A3: 1:100@A3

 


Date: Mar 25

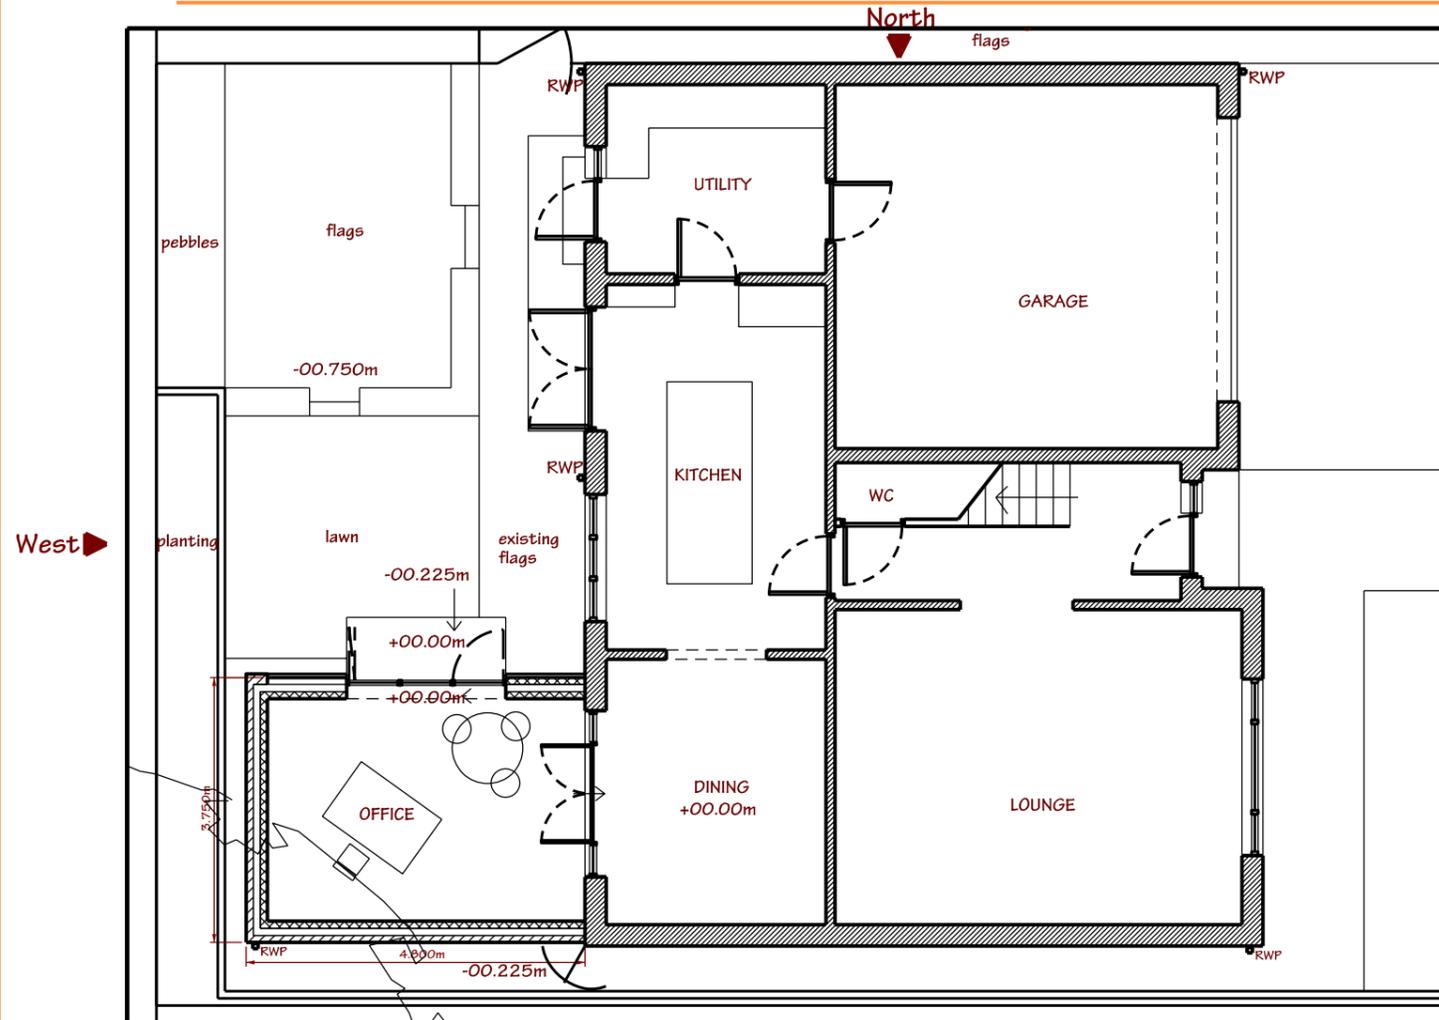

Ground Floor Plan - Existing



North Elevation - Existing

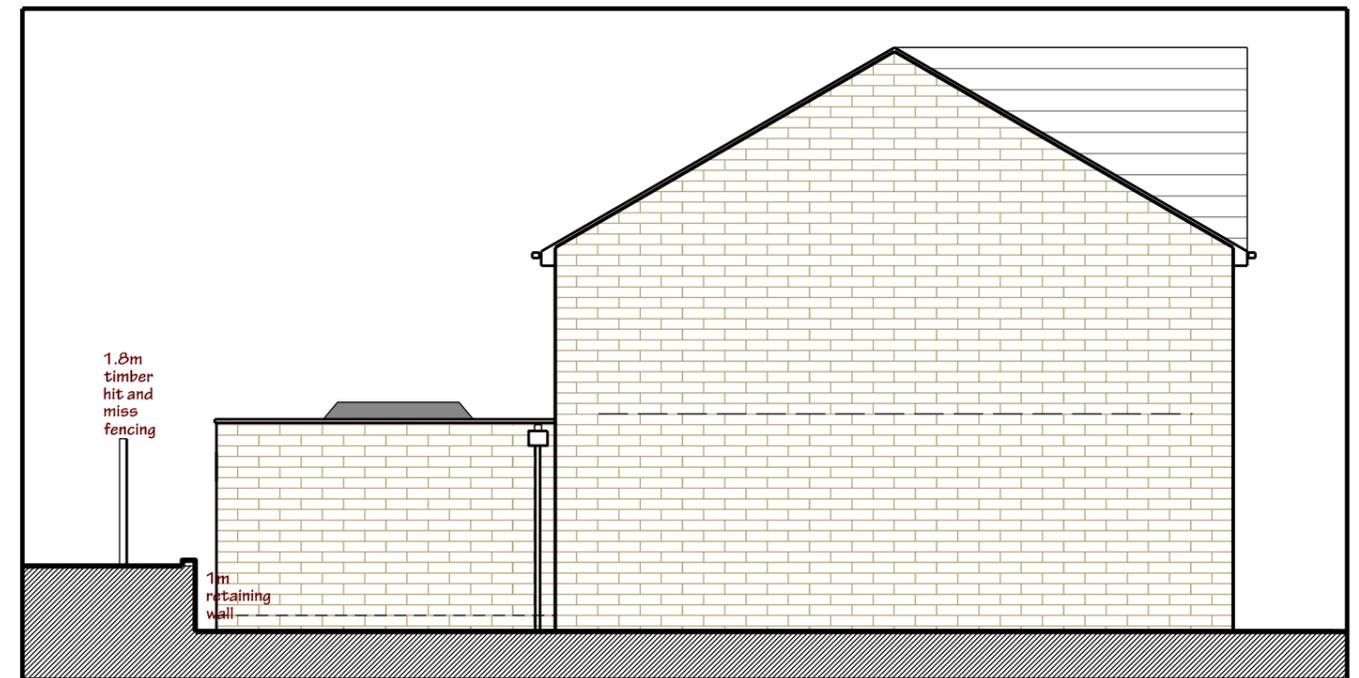

South Elevation - Existing



West Elevation - Existing