

Buff facing work throughout
 Grey concrete ridge to main dwelling
 Grey concrete roof tile to main dwelling and garage
 White Upvc windows throughout
 White Upvc fascia and soffit throughout
 White plastic downpipes, gutters and svp
 White garage doors 'Georgian' style

SG Denotes Safety Glazing to Window
 ES Denotes Fire Escape Window
 OG Denotes Obscure Glazing

Buff facing work throughout
 Grey concrete ridge to main dwelling
 Grey concrete roof tile to main dwelling and garage
 White Upvc windows throughout
 White Upvc fascia and soffit throughout
 White plastic downpipes, gutters and svp
 White garage doors 'Georgian' style




Existing Front Elevation
1:100


Existing Side Elevation
1:100

Existing Rear Elevation
1:100


Existing Side Elevation
1:100

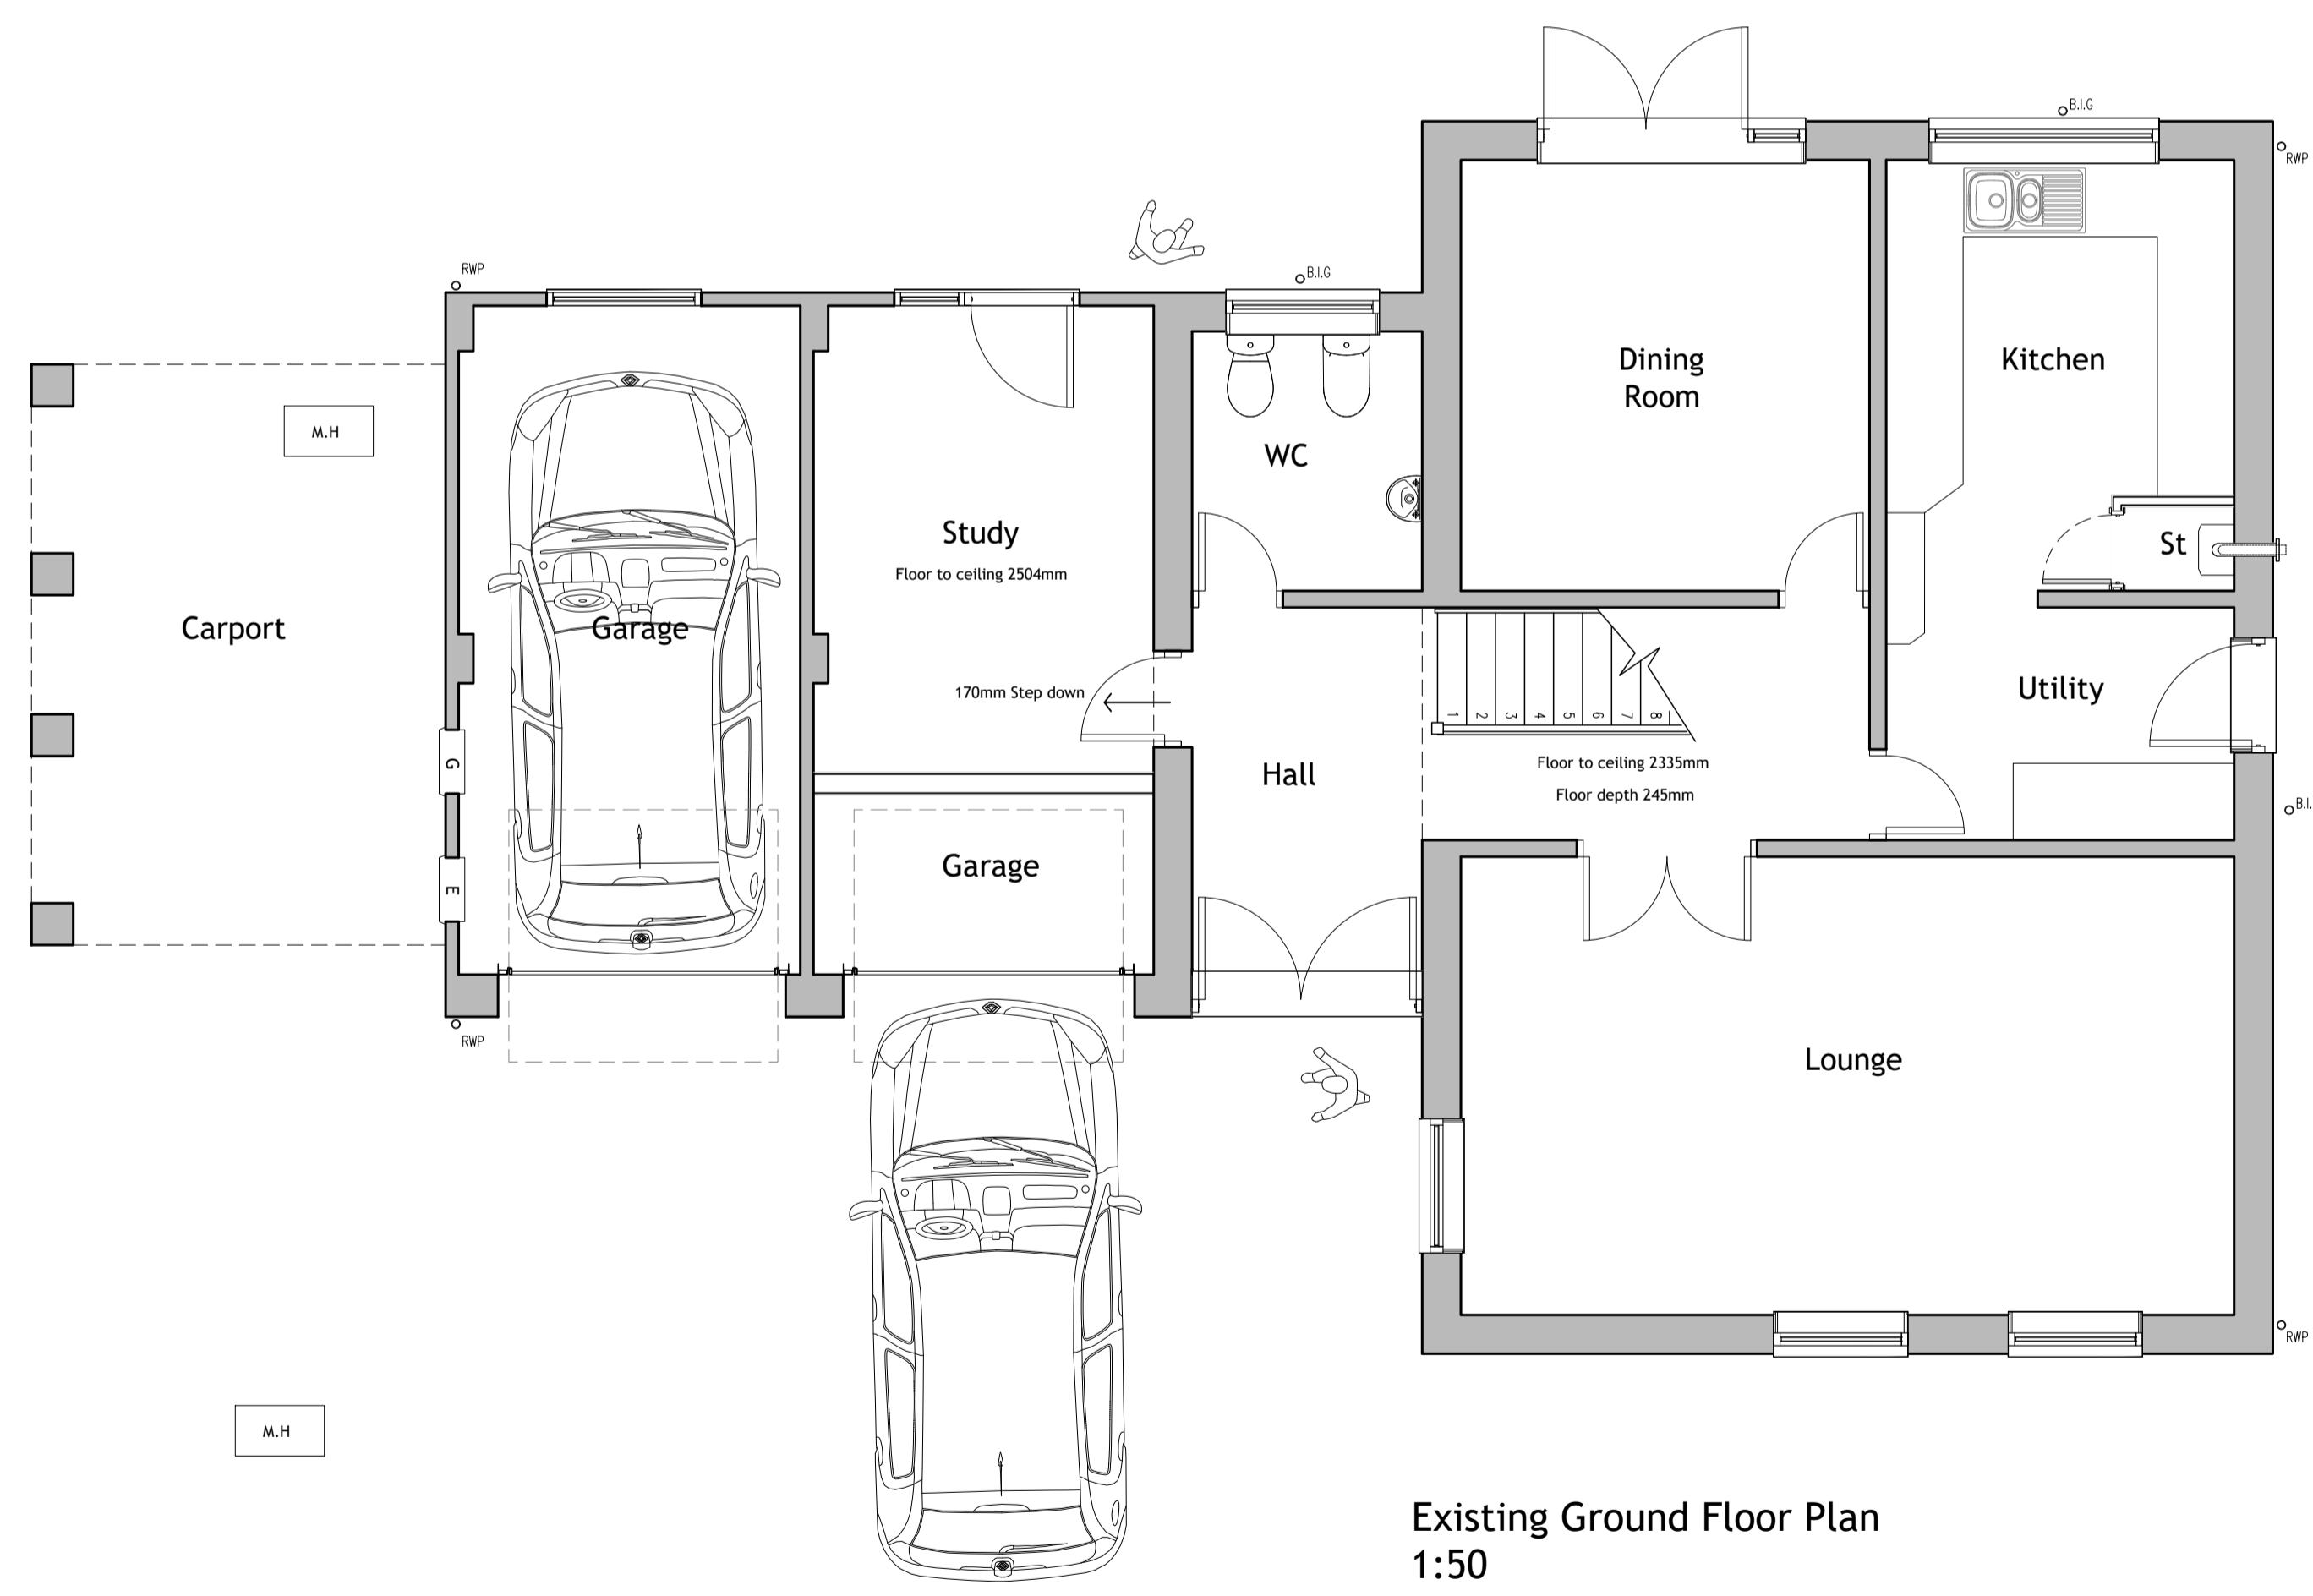

Existing Ground Floor Plan
1:50

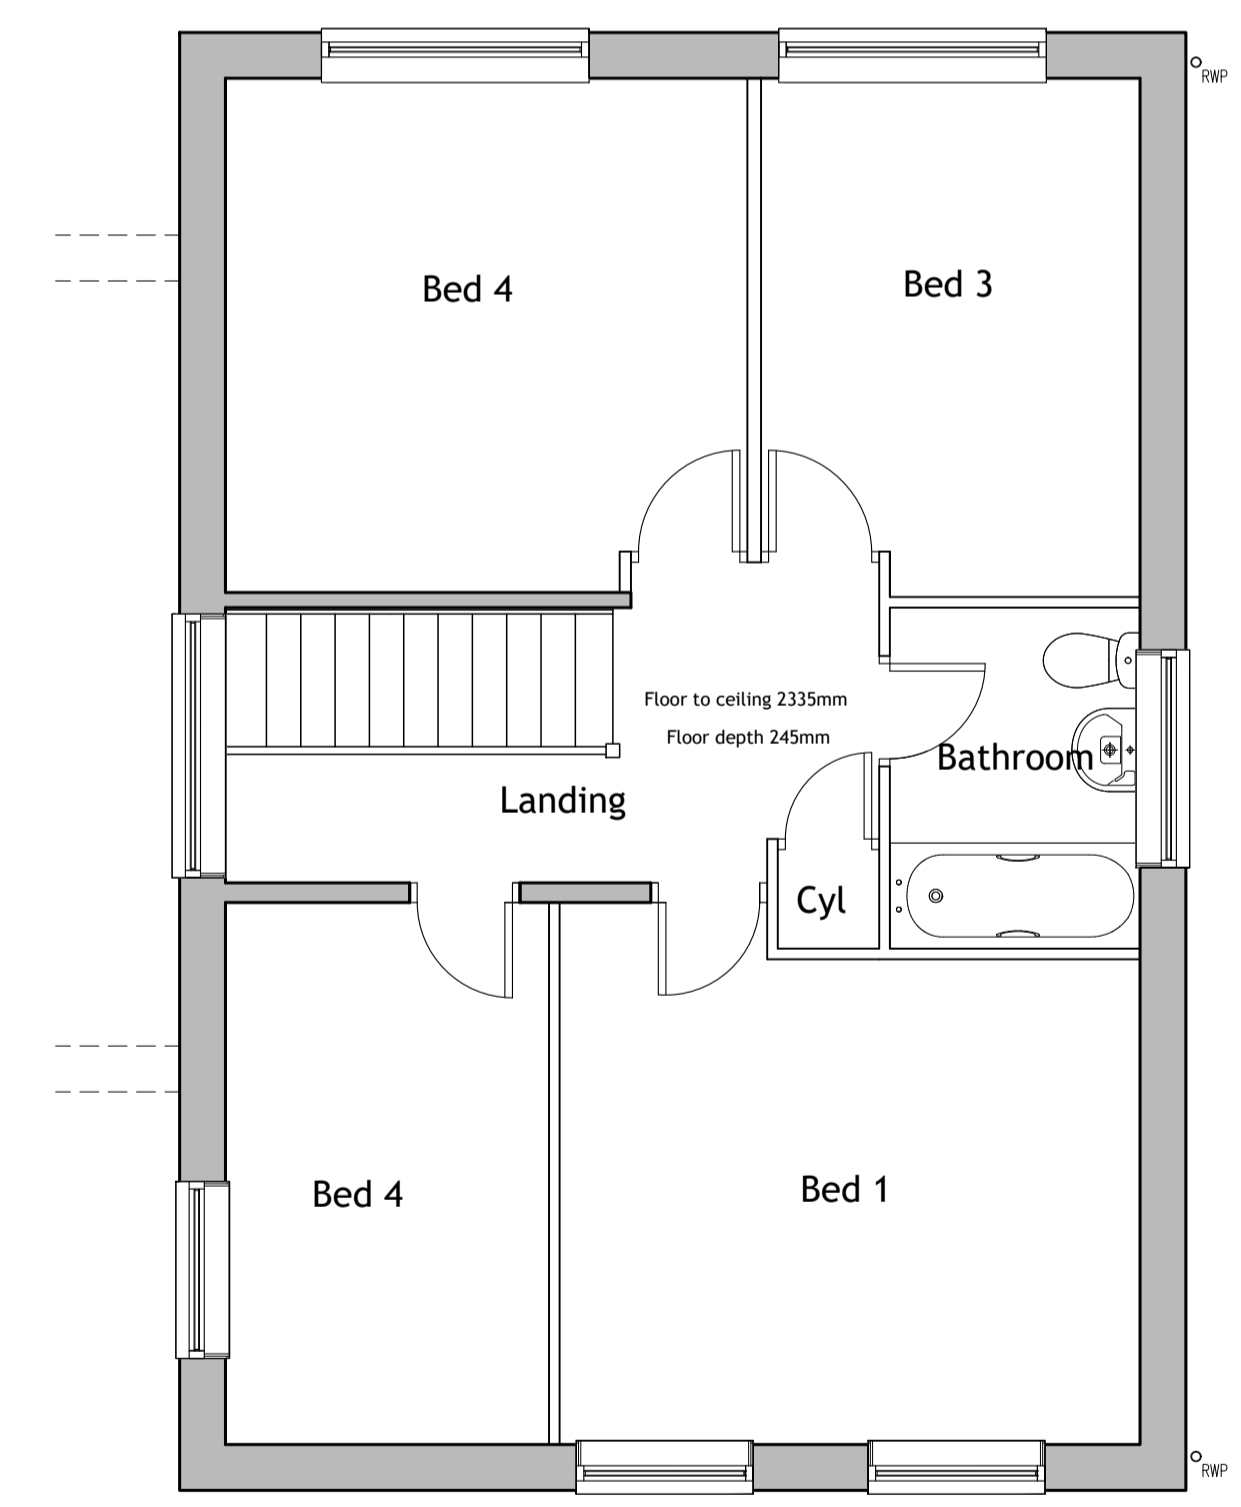

Existing First Floor Plan
1:50

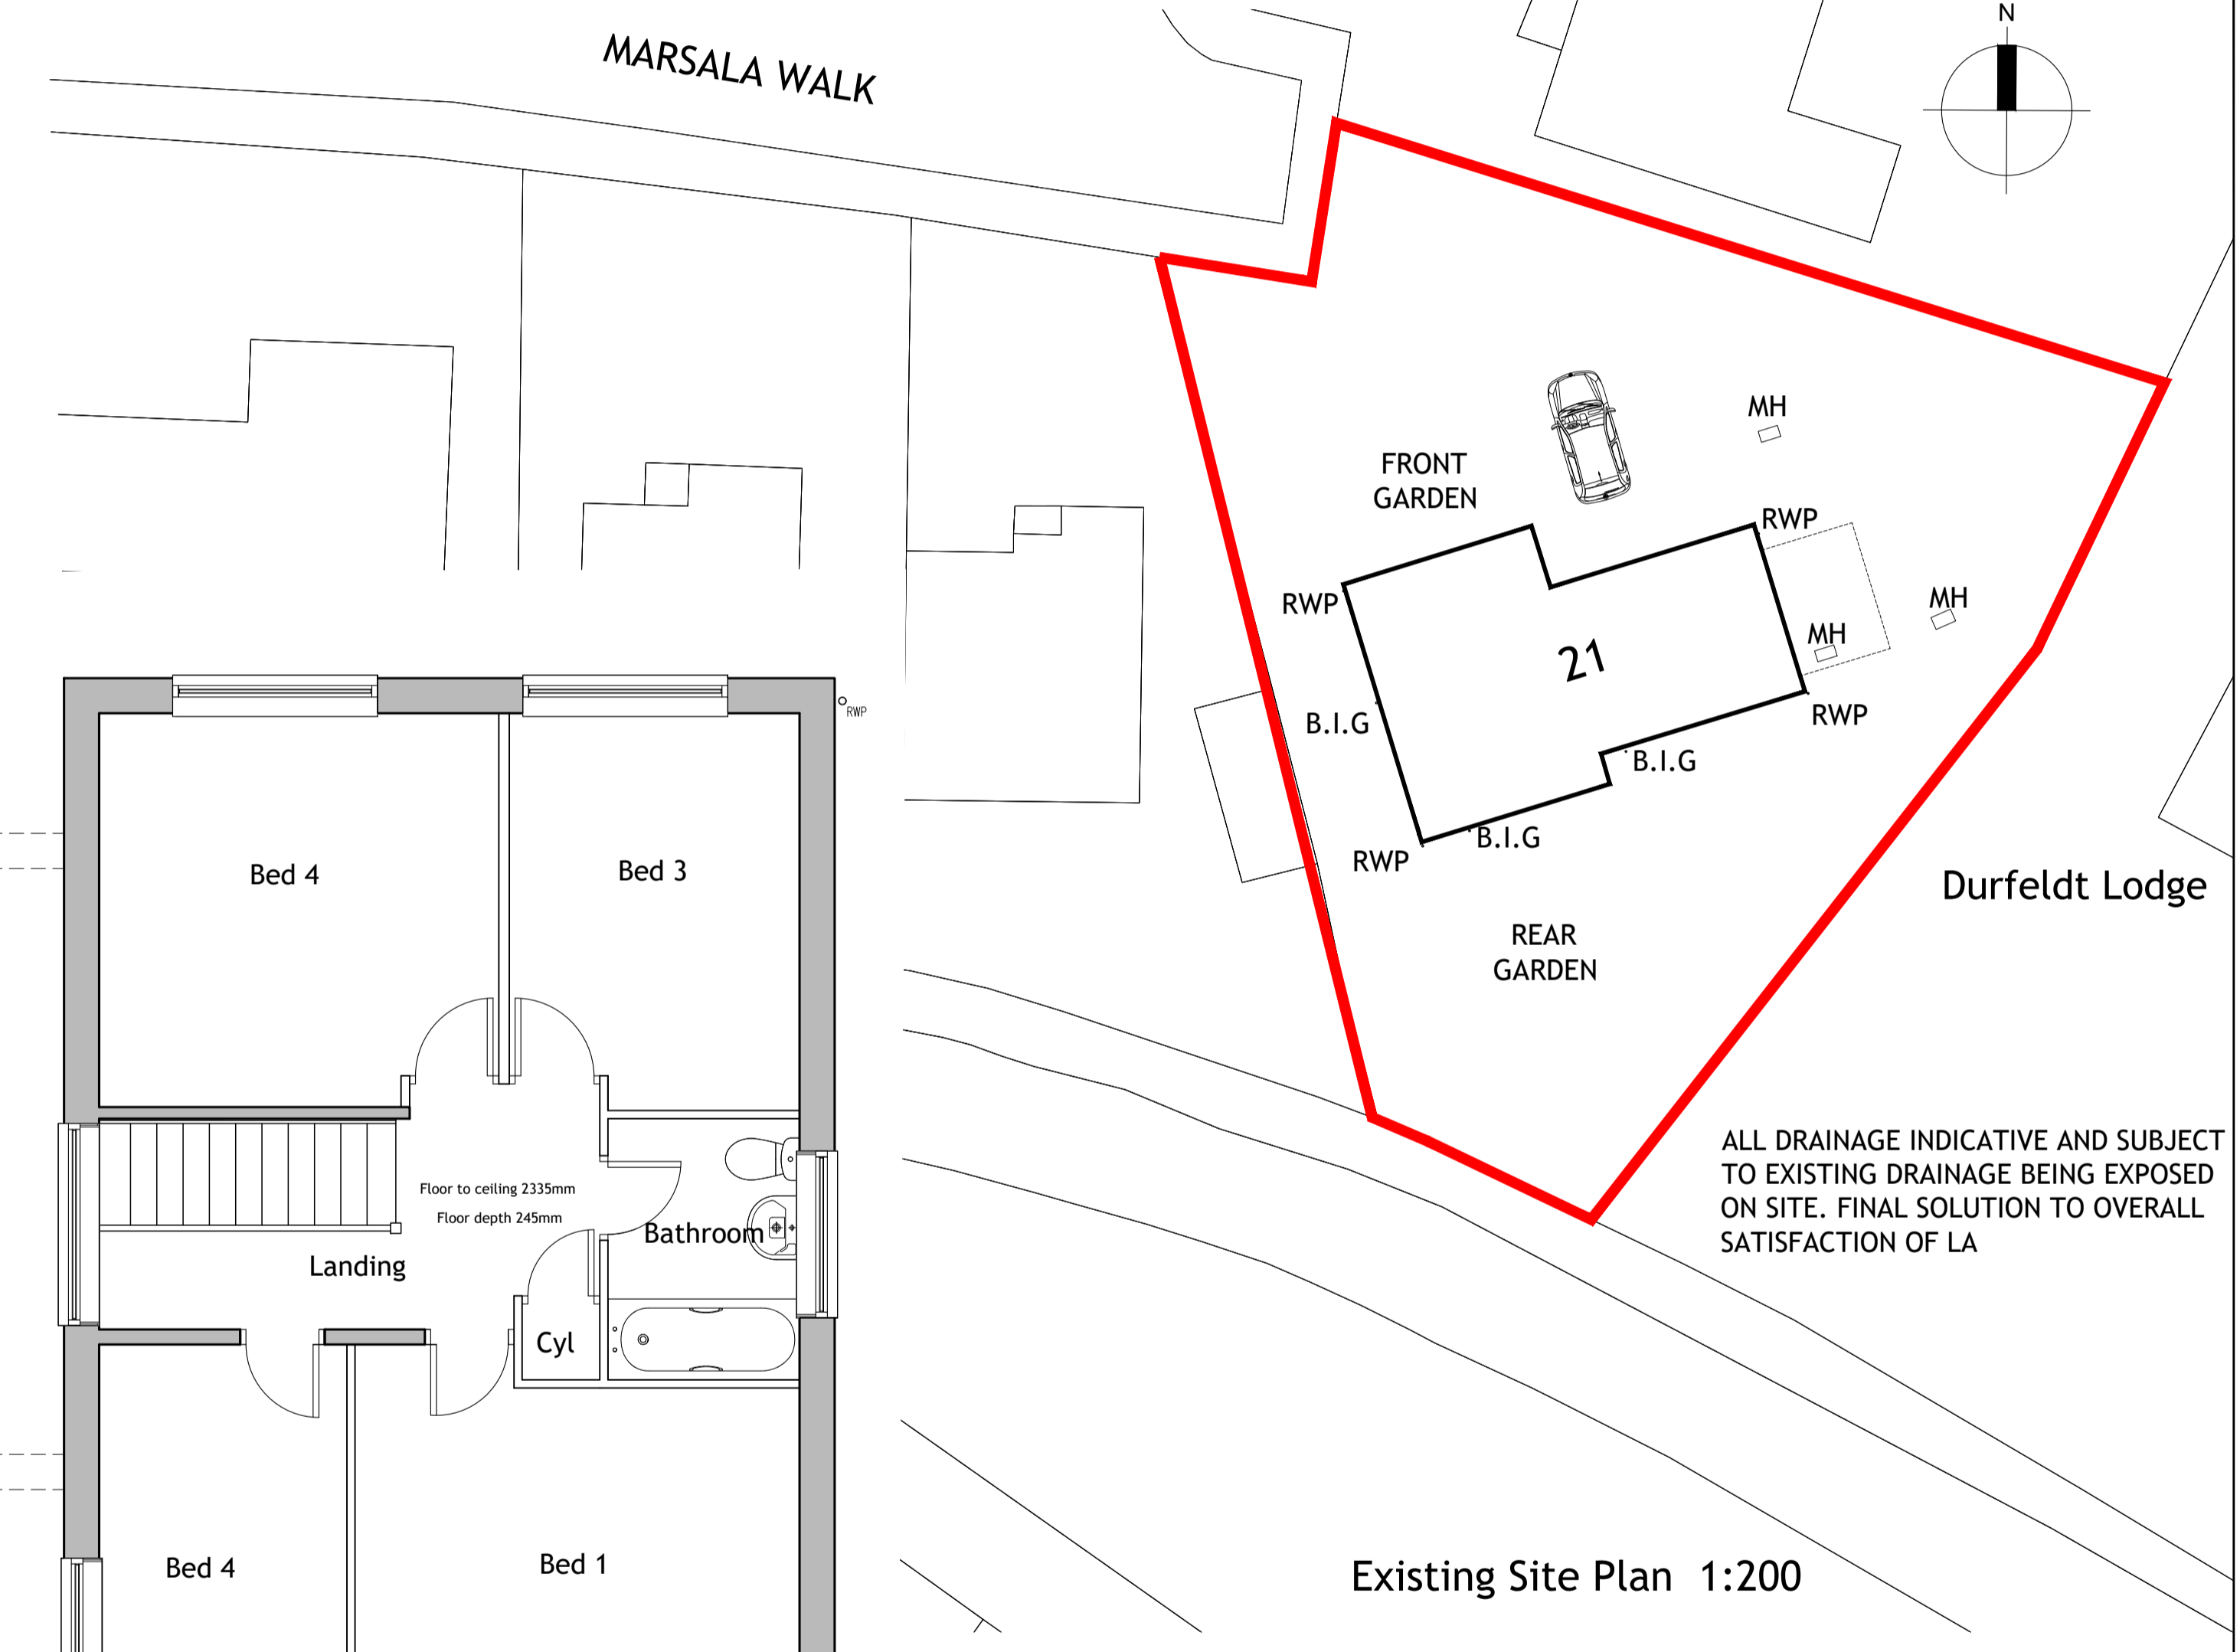

Existing Site Plan 1:200

ALL DRAINAGE INDICATIVE AND SUBJECT TO EXISTING DRAINAGE BEING EXPOSED ON SITE. FINAL SOLUTION TO OVERALL SATISFACTION OF LA

Rev	Details	Date	By	Chk
Survey				
21 MARSALA WALK, DARFIELD, BARNSELY, S73 9RF				
Dwg No: 01		Drawn: AI		
Date: September 2016		Check: AI		
Scale: 1:50 & 1:100		Copyright © AI		