

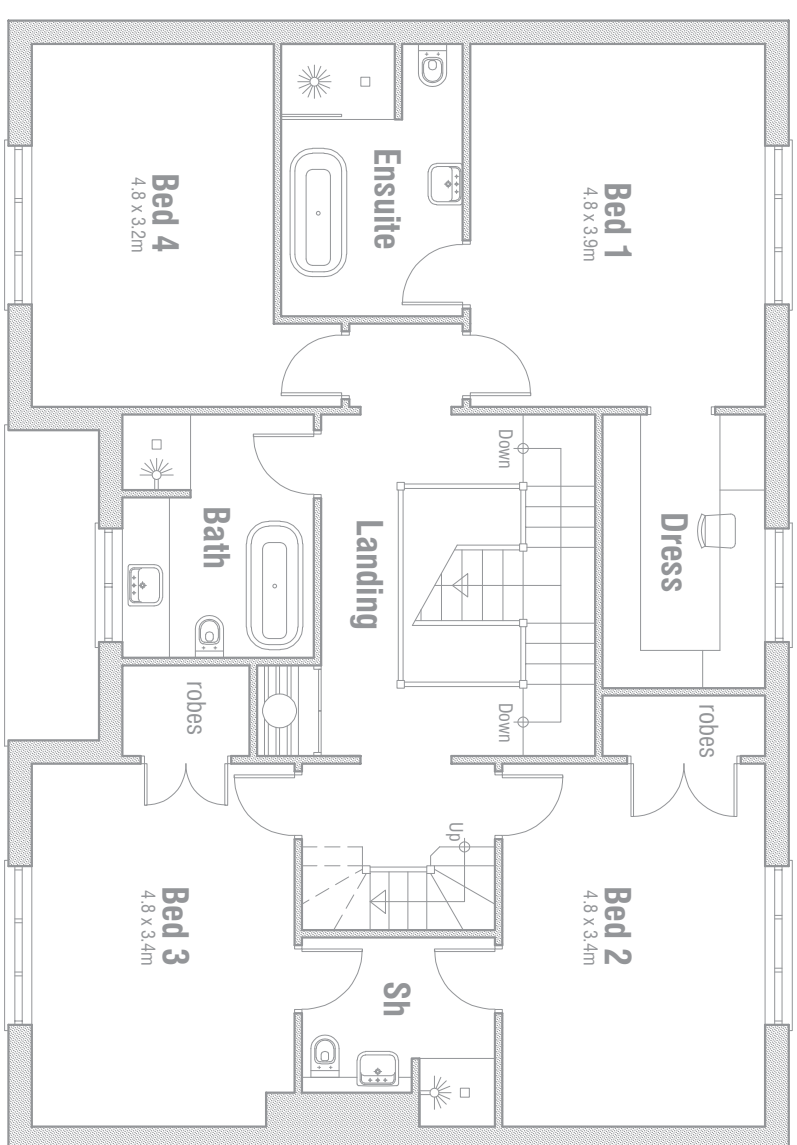
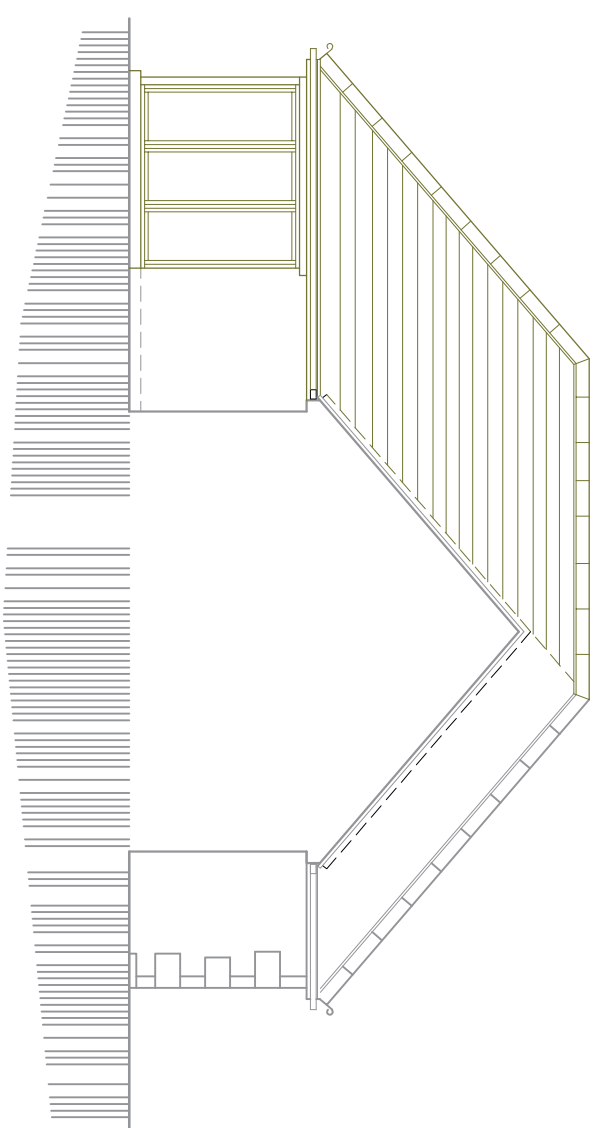
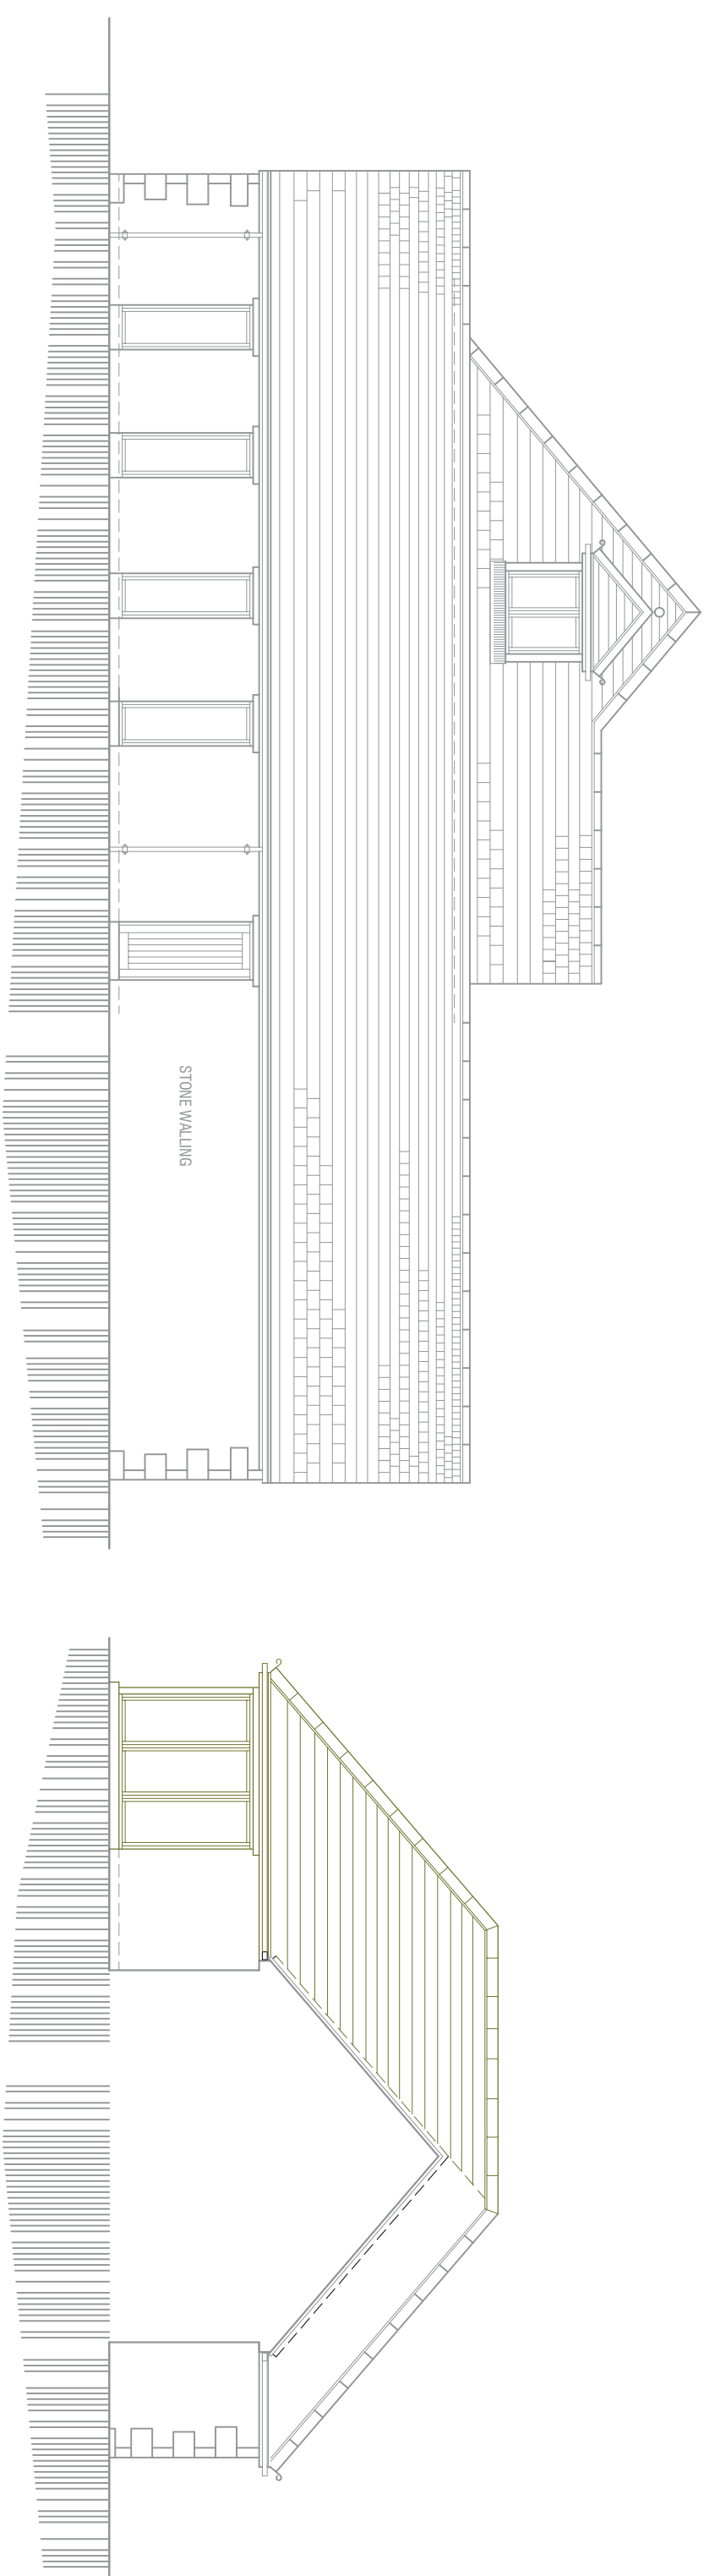
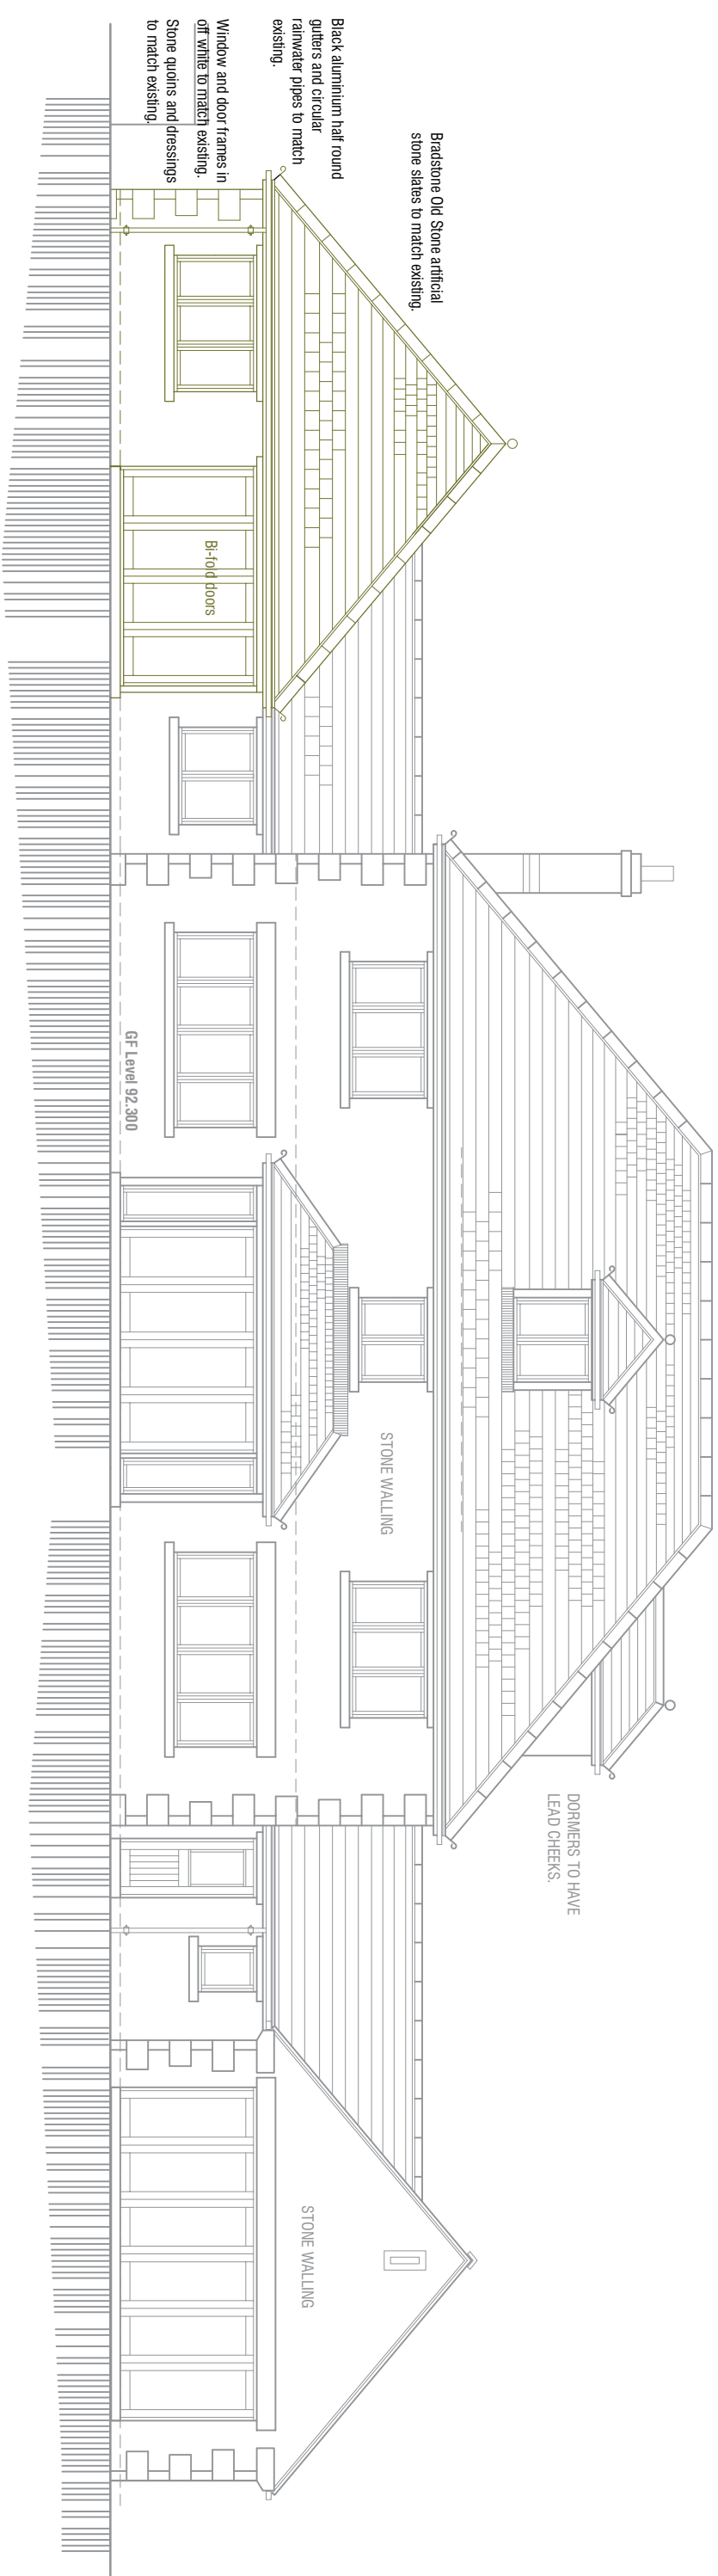


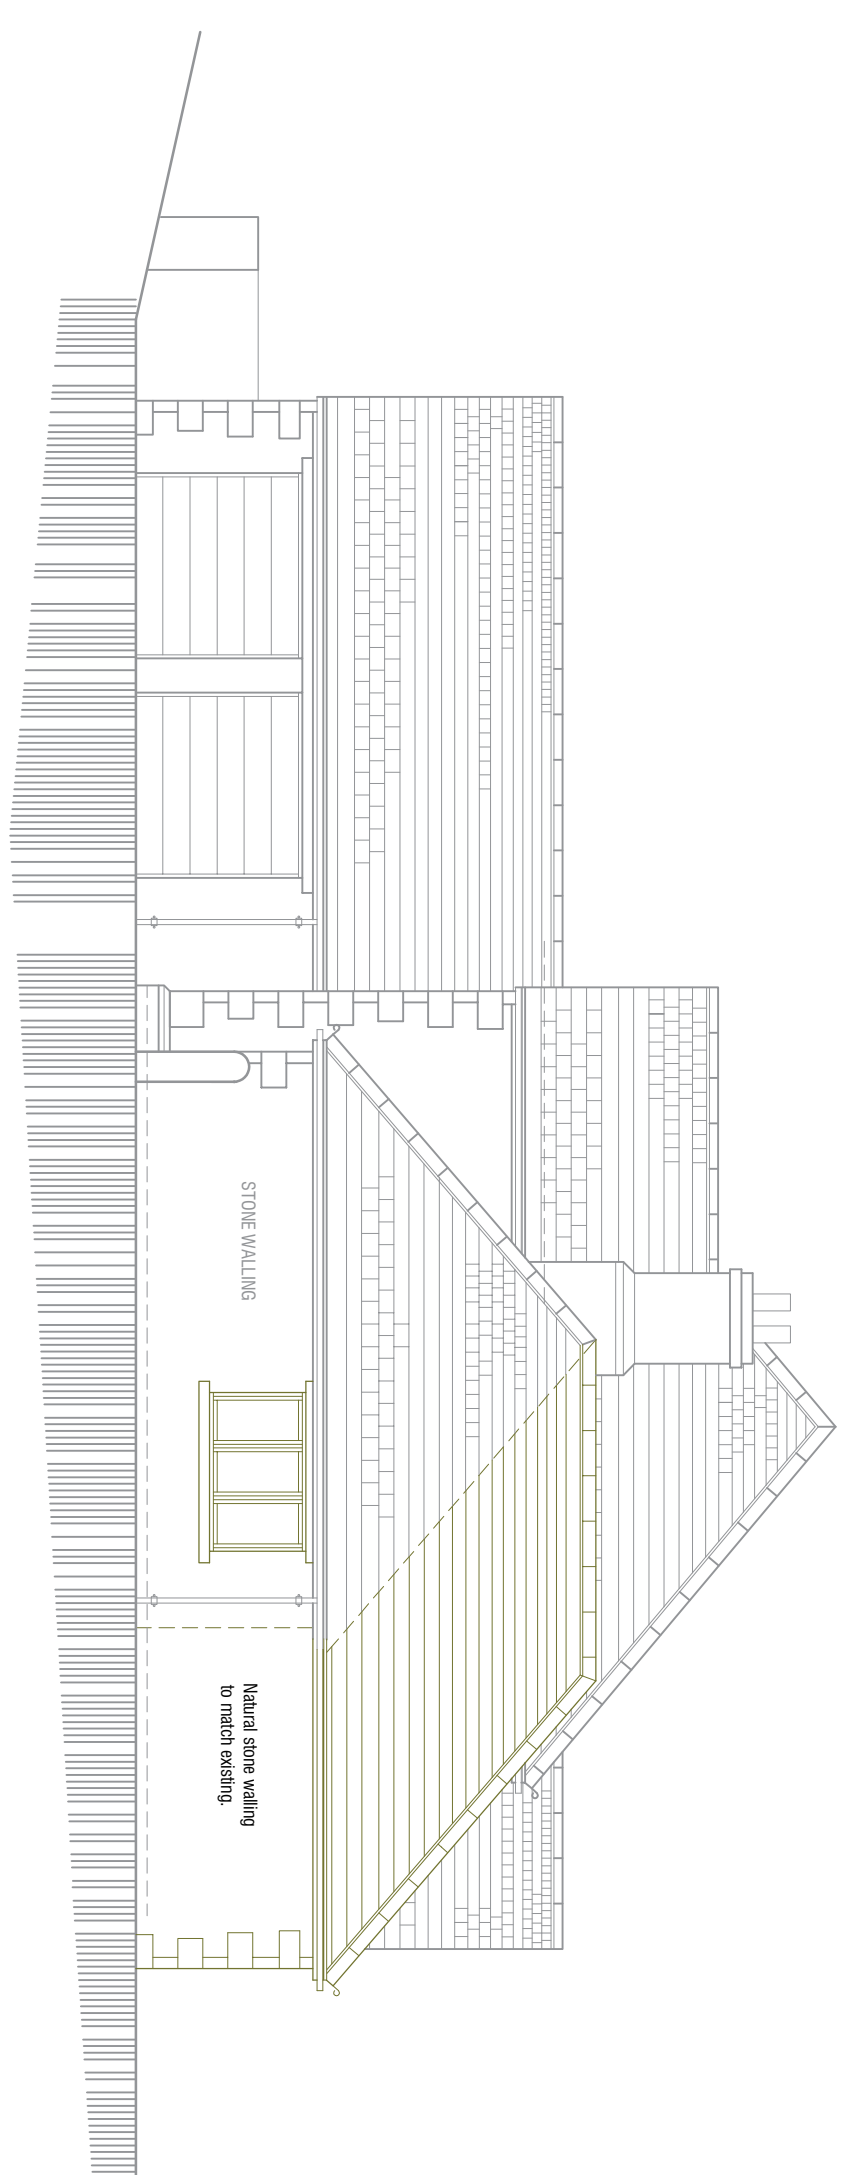

PLANS & ELEVATIONS

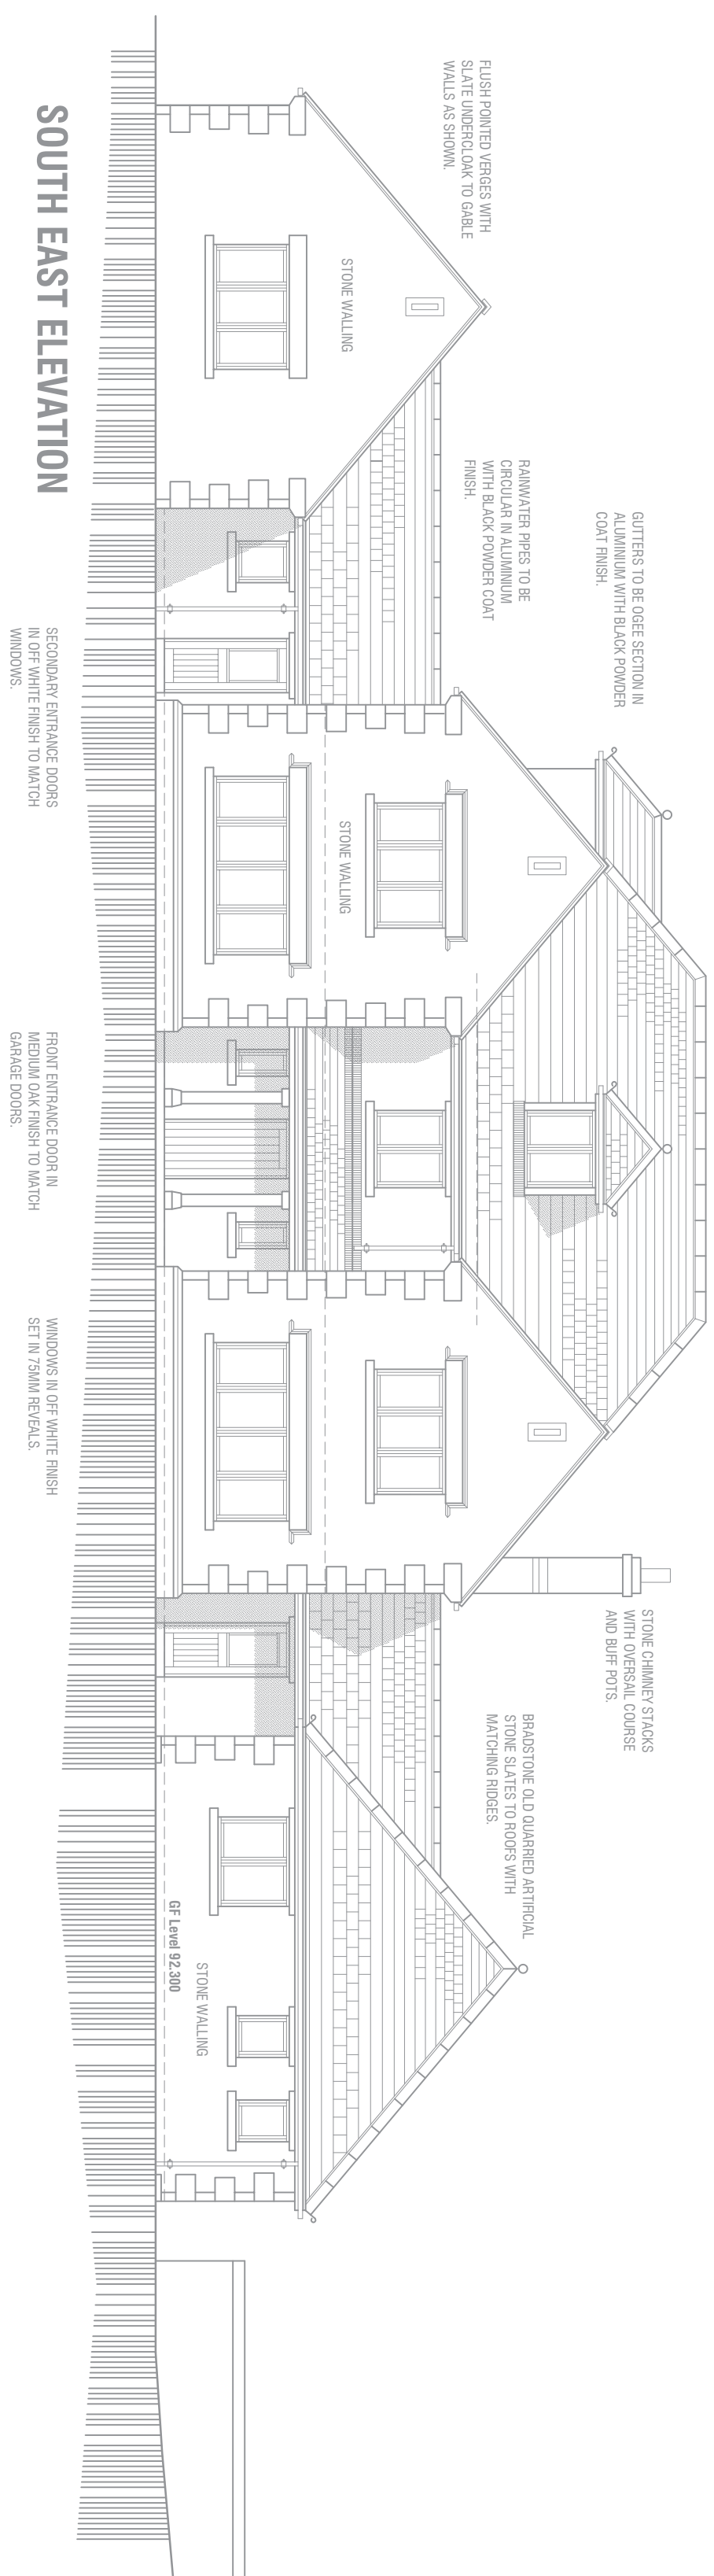

architectural design and building consultants

Fairfield House Berneslai Close
Barnsley S75 2LU
M: 07881898300
E: Mark@mbcoothdesign.co.uk

PROPOSALS

PROPOSED EXTENSION TO
DWELLING
THE OLD QUARRY
COMMON ROAD
BRIERLEY BARNSLEY

Rev B - 12.04.2024 Update for Planning Application
Rev A - 12.04.2024 Update design.

Scale	1:100 @ A1	Drawn	MJB
Date	April 2024	Ref.	15.25
Dwg No.	P2	Rev.	B
0cm	20cm	4cm	50cm

GROUND FLOOR PLAN

Total Floor Area 351.7 sqm