


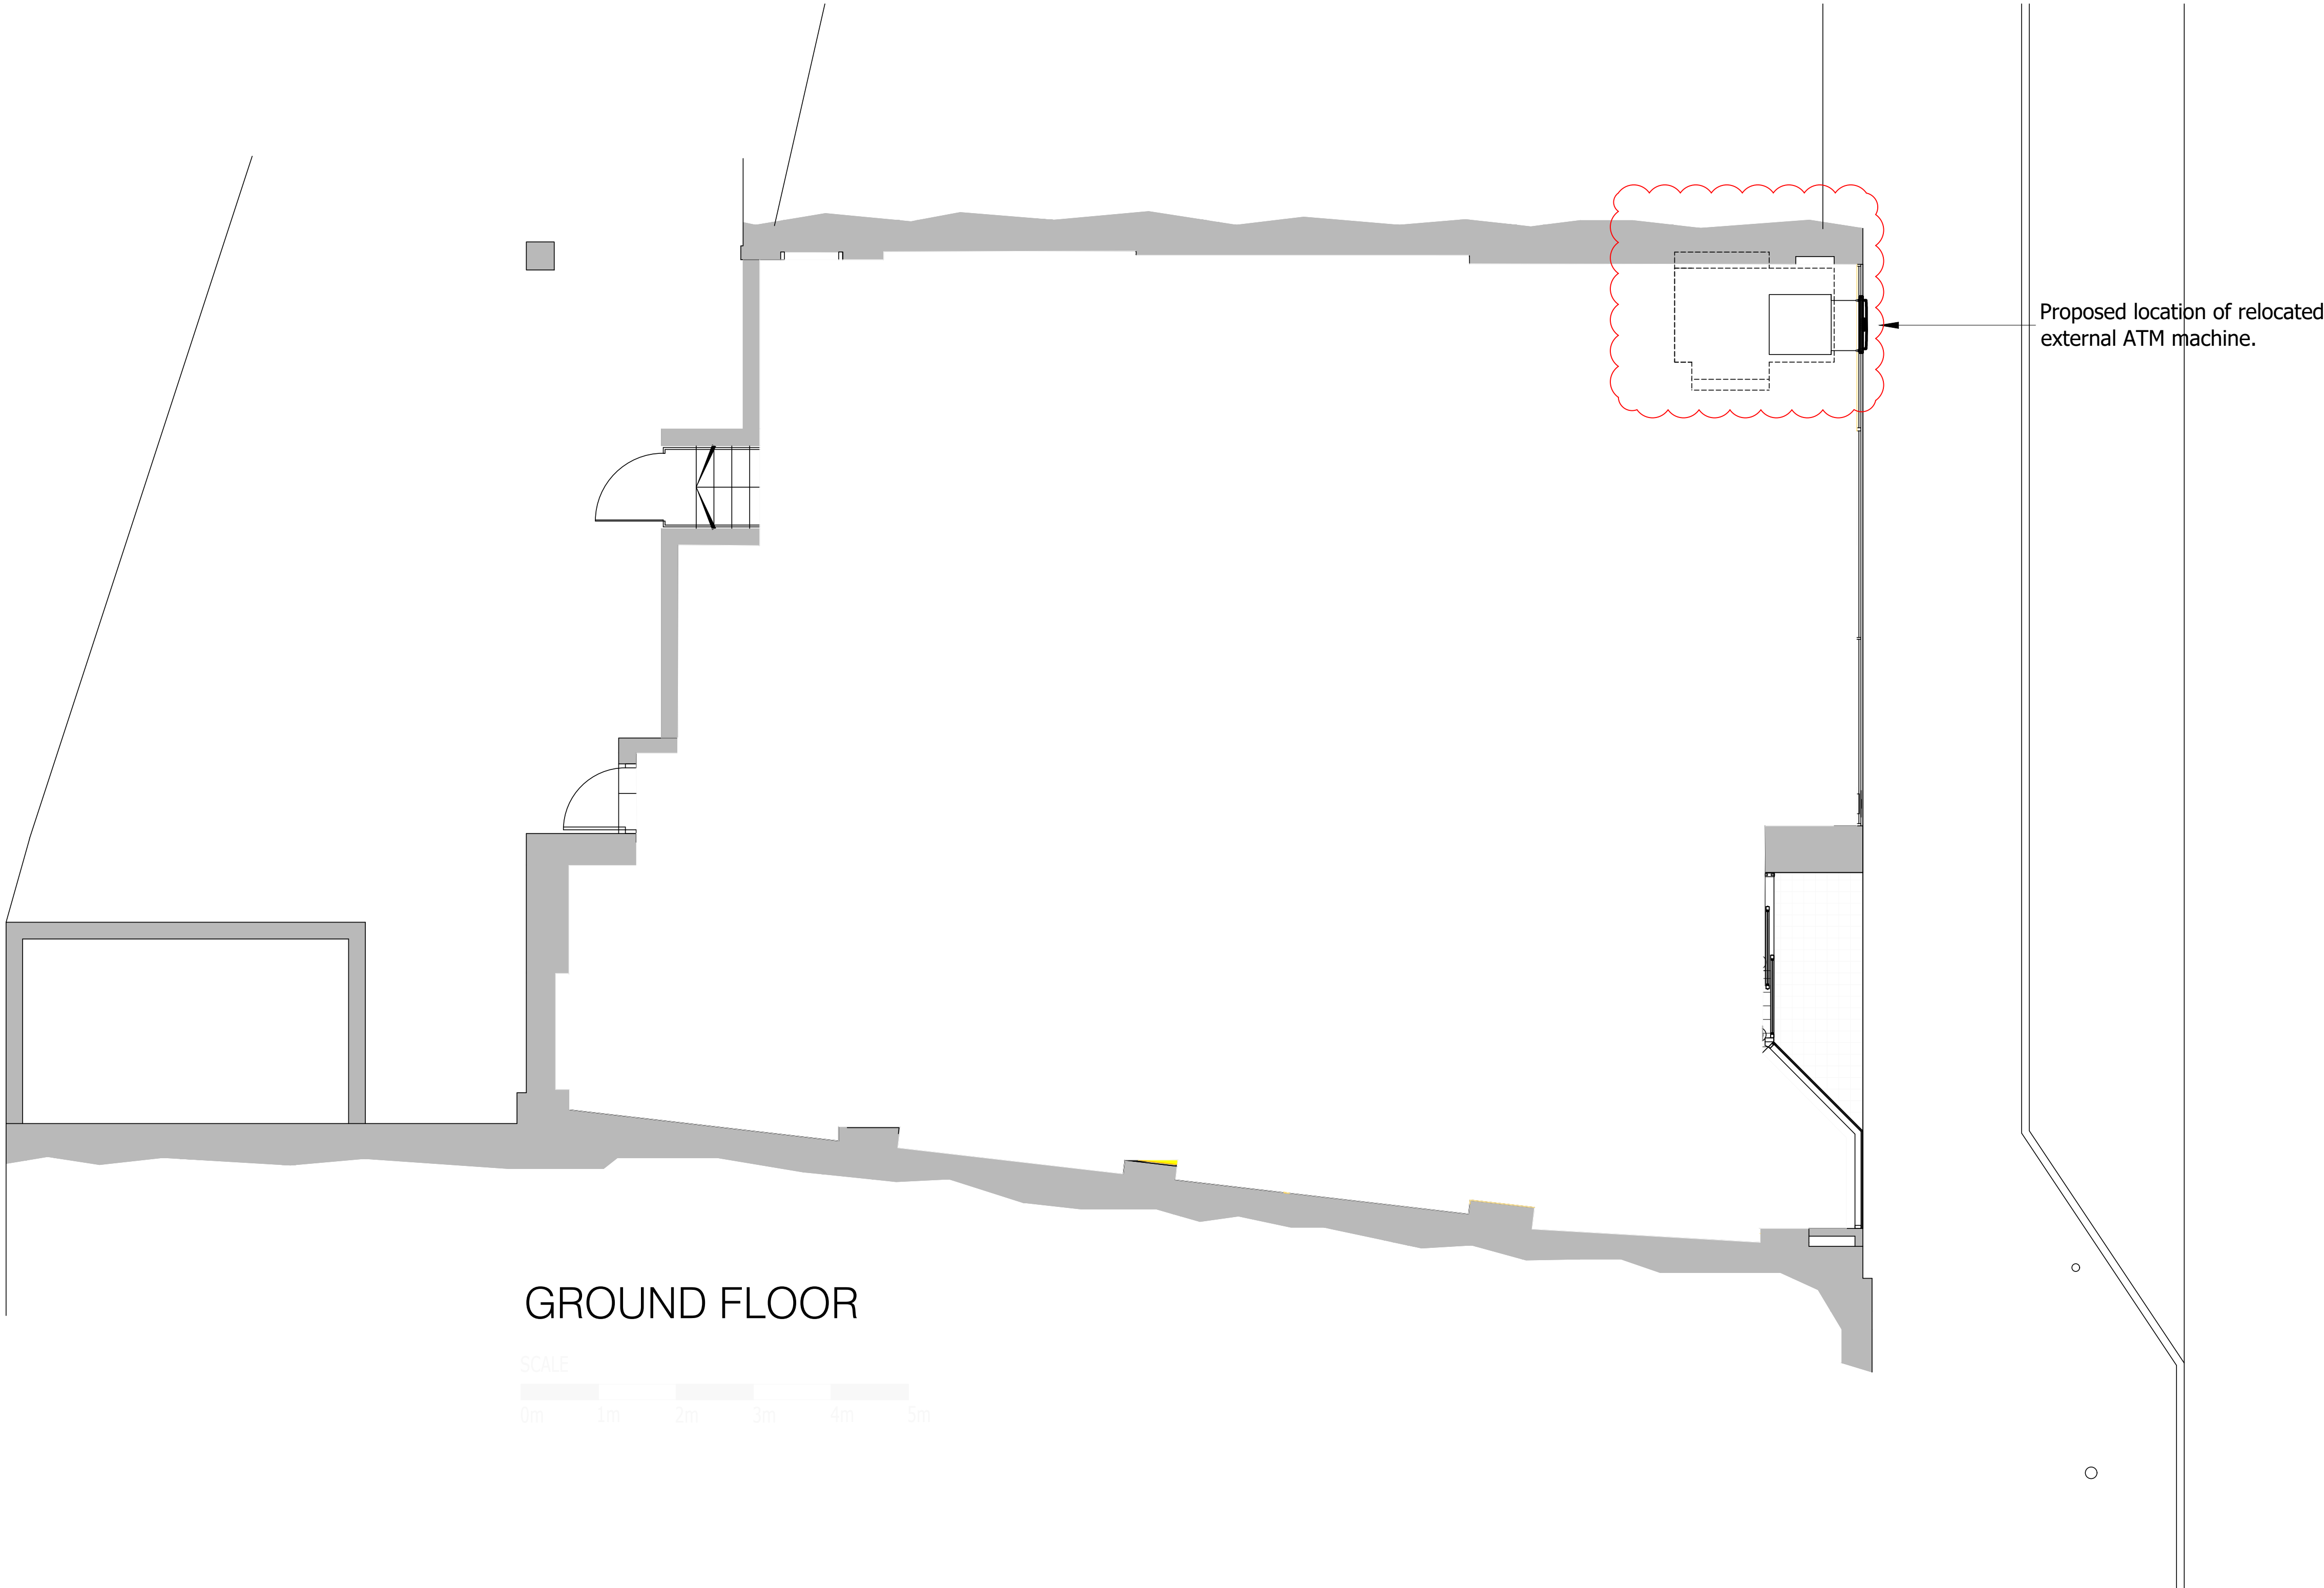

A Updated for new ADV & FULL planning Applications. 7/25/19

cardiff . edinburgh . london . sheffield	© This drawing remains the Copyright of Four Architecture and Design and may not be reproduced in whole or in any part without prior written permission.		CLIENT		REVISIONS				DRAWING TYPE Ground Floor Plan - Proposed Planning			
Talbot Chambers 2-6 North Church Street Sheffield, S1 2DH 0114 249 0944	NOTE: All proprietary goods and materials are to be fitted in accordance with manufacturer's instructions. Codes of Practise and British Standards. All dimensions to be verified by the Contractor on site. Do not scale drawings, work to figured dimensions only.				BARNSELEY Branch Transformation Programme				BRANCH NAME & PREFIX 4 Eldon St, Barnsley S70 2JB Address Prefix: 0820			
ALL REFERENCES SHOULD BE READ IN CONJUNCTION WITH THE MOST CURRENT NATIONWIDE DESIGN GUIDES.						SCALE @ A1	SCALE @ A3	DATE DRAWN	STATUS	PROPERTY LOCATION CODE	DRAWING REF NO	REV
						DRAWN BY 4AD - SHEFFIELD	CHECKED BY & DATE -	JOB REF 27178	PL	BA13	PR-GF	A