



CLIENT	TOPPLAY LIMITED		
JOB	DARTON BUSINESS PARK		
TITLE	LOCATION PLAN		
DRAWN	CHECKED	DATE	SCALE
PWH	PTE	OCT 2023	A3 ISSUE: 1:2000 A1 ISSUE: 1:1000
REVISION	DRAWING STATUS	DRAWING NUMBER	
		1000-01	

© COPYRIGHT EXISTS ON THE DESIGNS AND INFORMATION SHOWN ON THIS DRAWING. The Contractor must verify all dimensions on site before making shop drawings

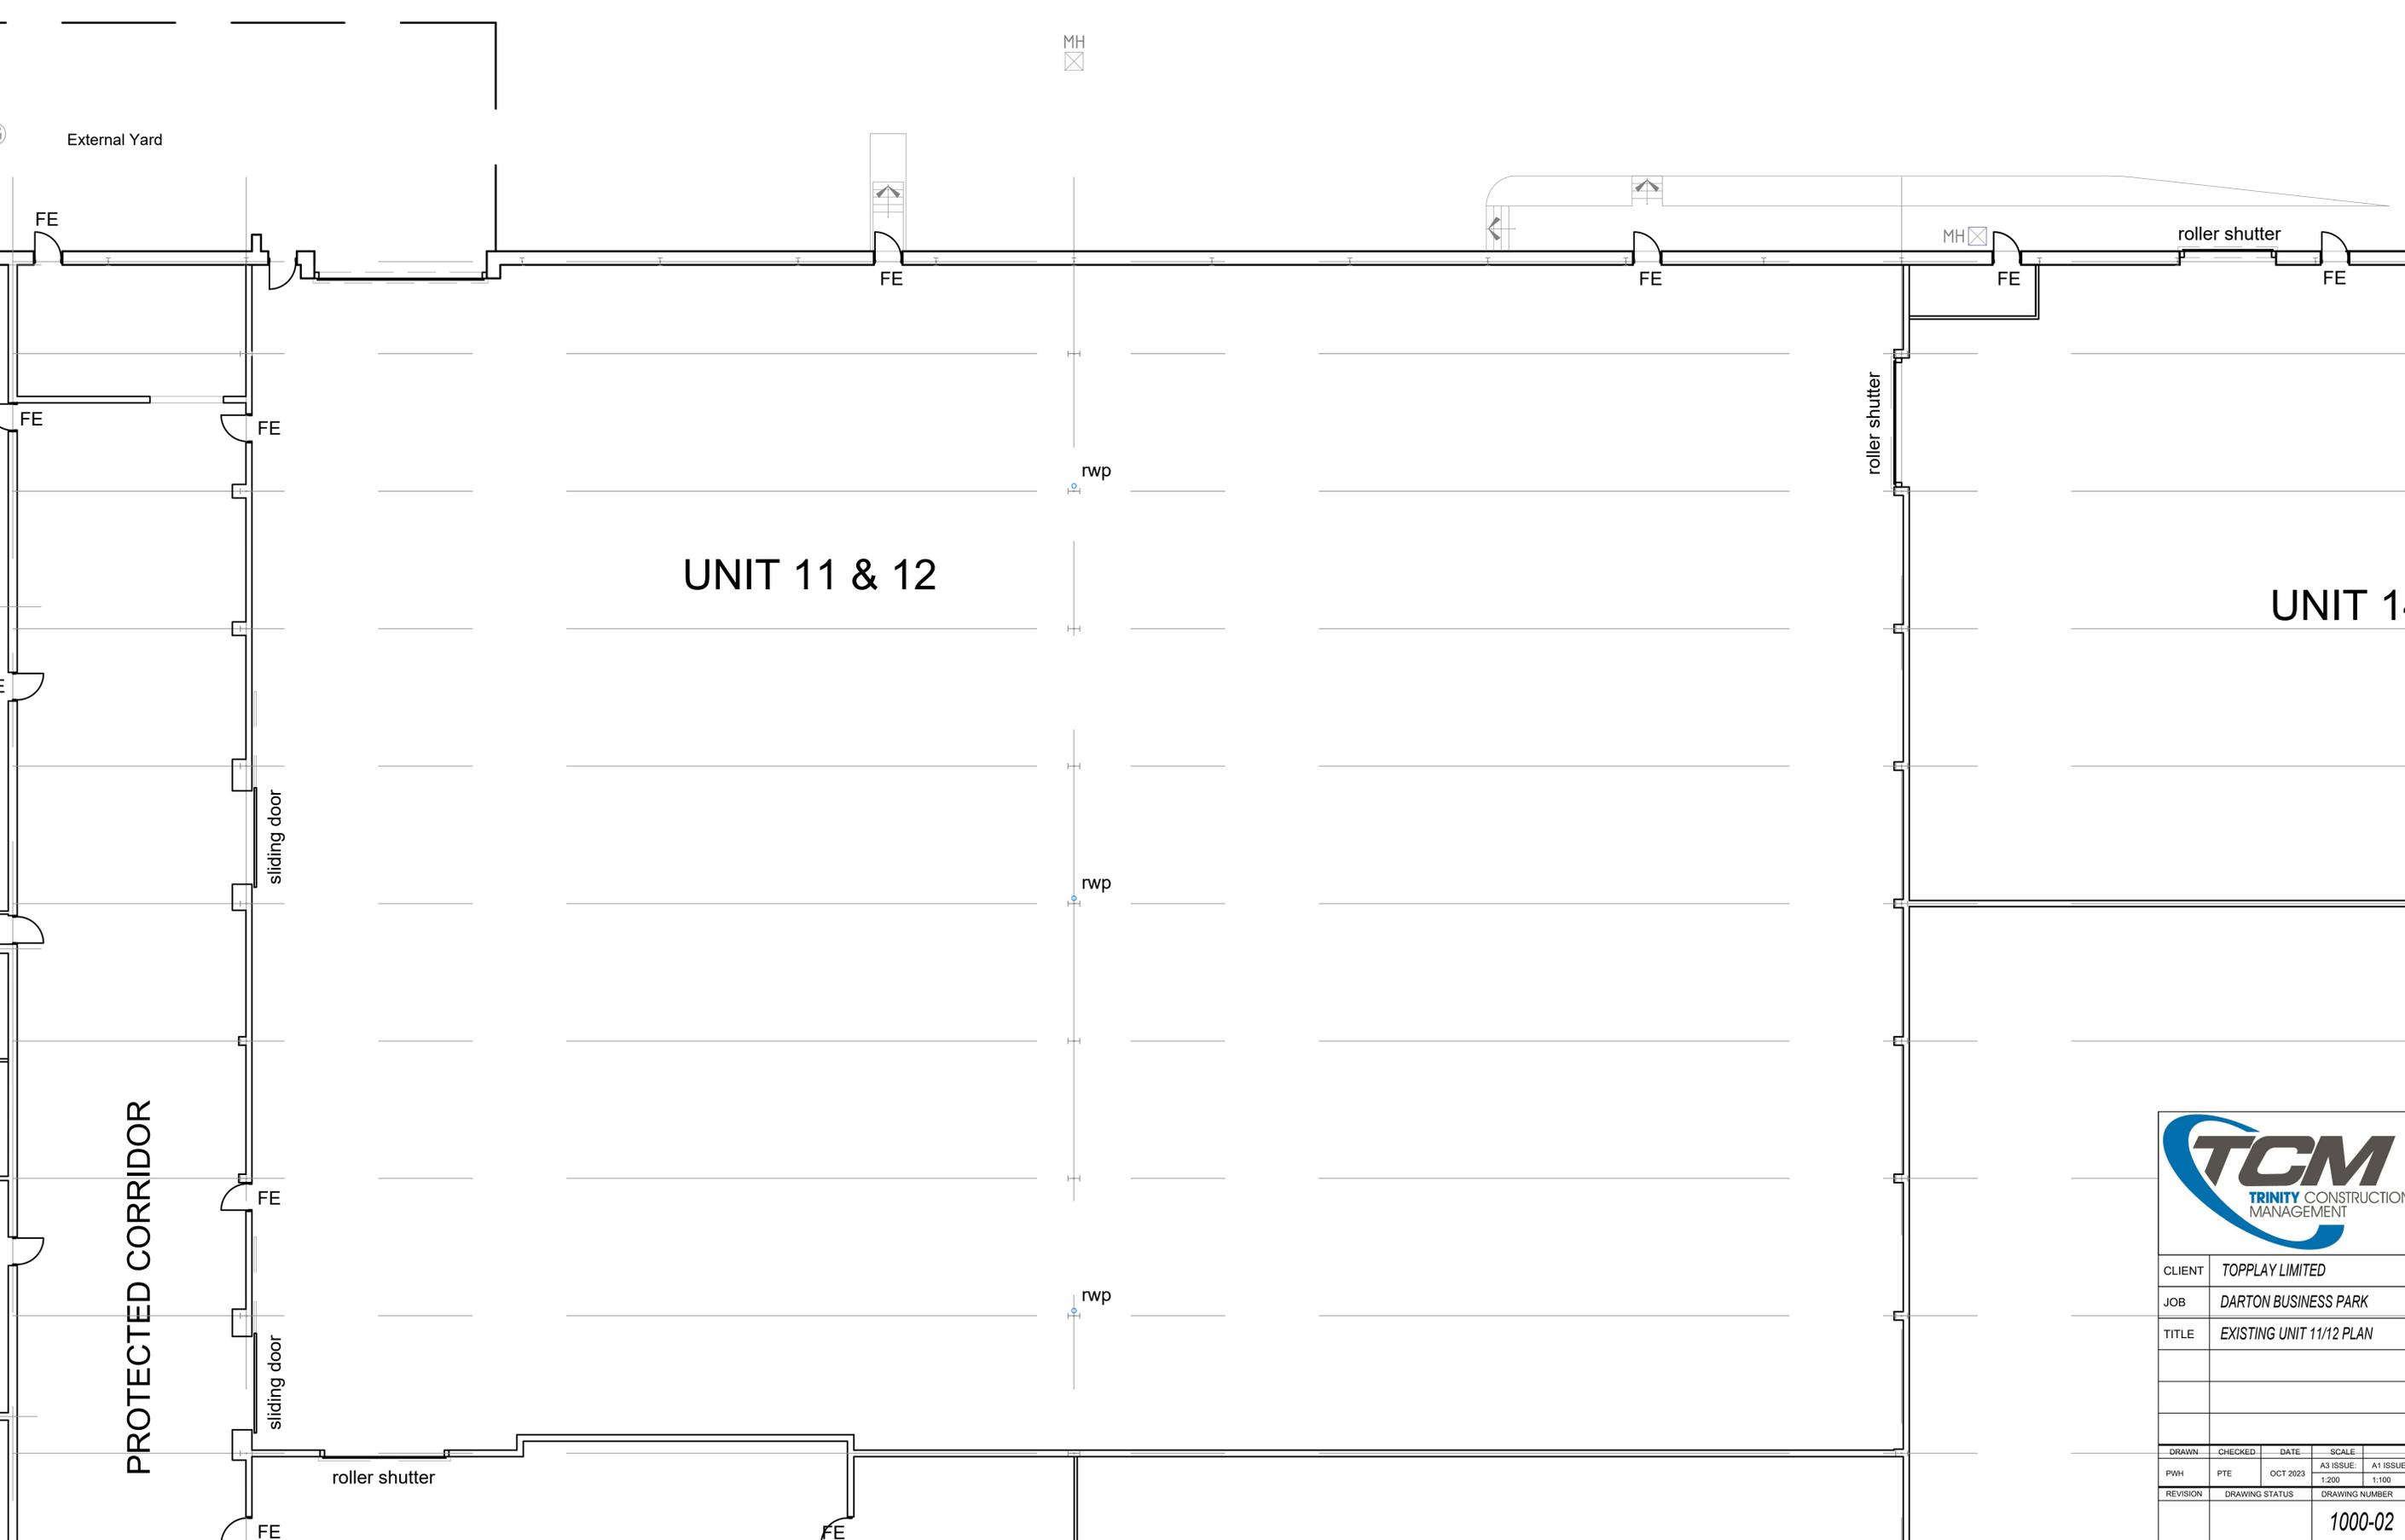

CLIENT	TOPPLAY LIMITED		
JOB	DARTON BUSINESS PARK		
TITLE	EXISTING UNIT 11/12 PLAN		
DRAWN	CHECKED	DATE	SCALE
PWH	PTE	OCT 2023	A3 ISSUE: 1:200 A1 ISSUE: 1:100
REVISION	DRAWING STATUS	DRAWING NUMBER	
		1000-02	


# G SPACES

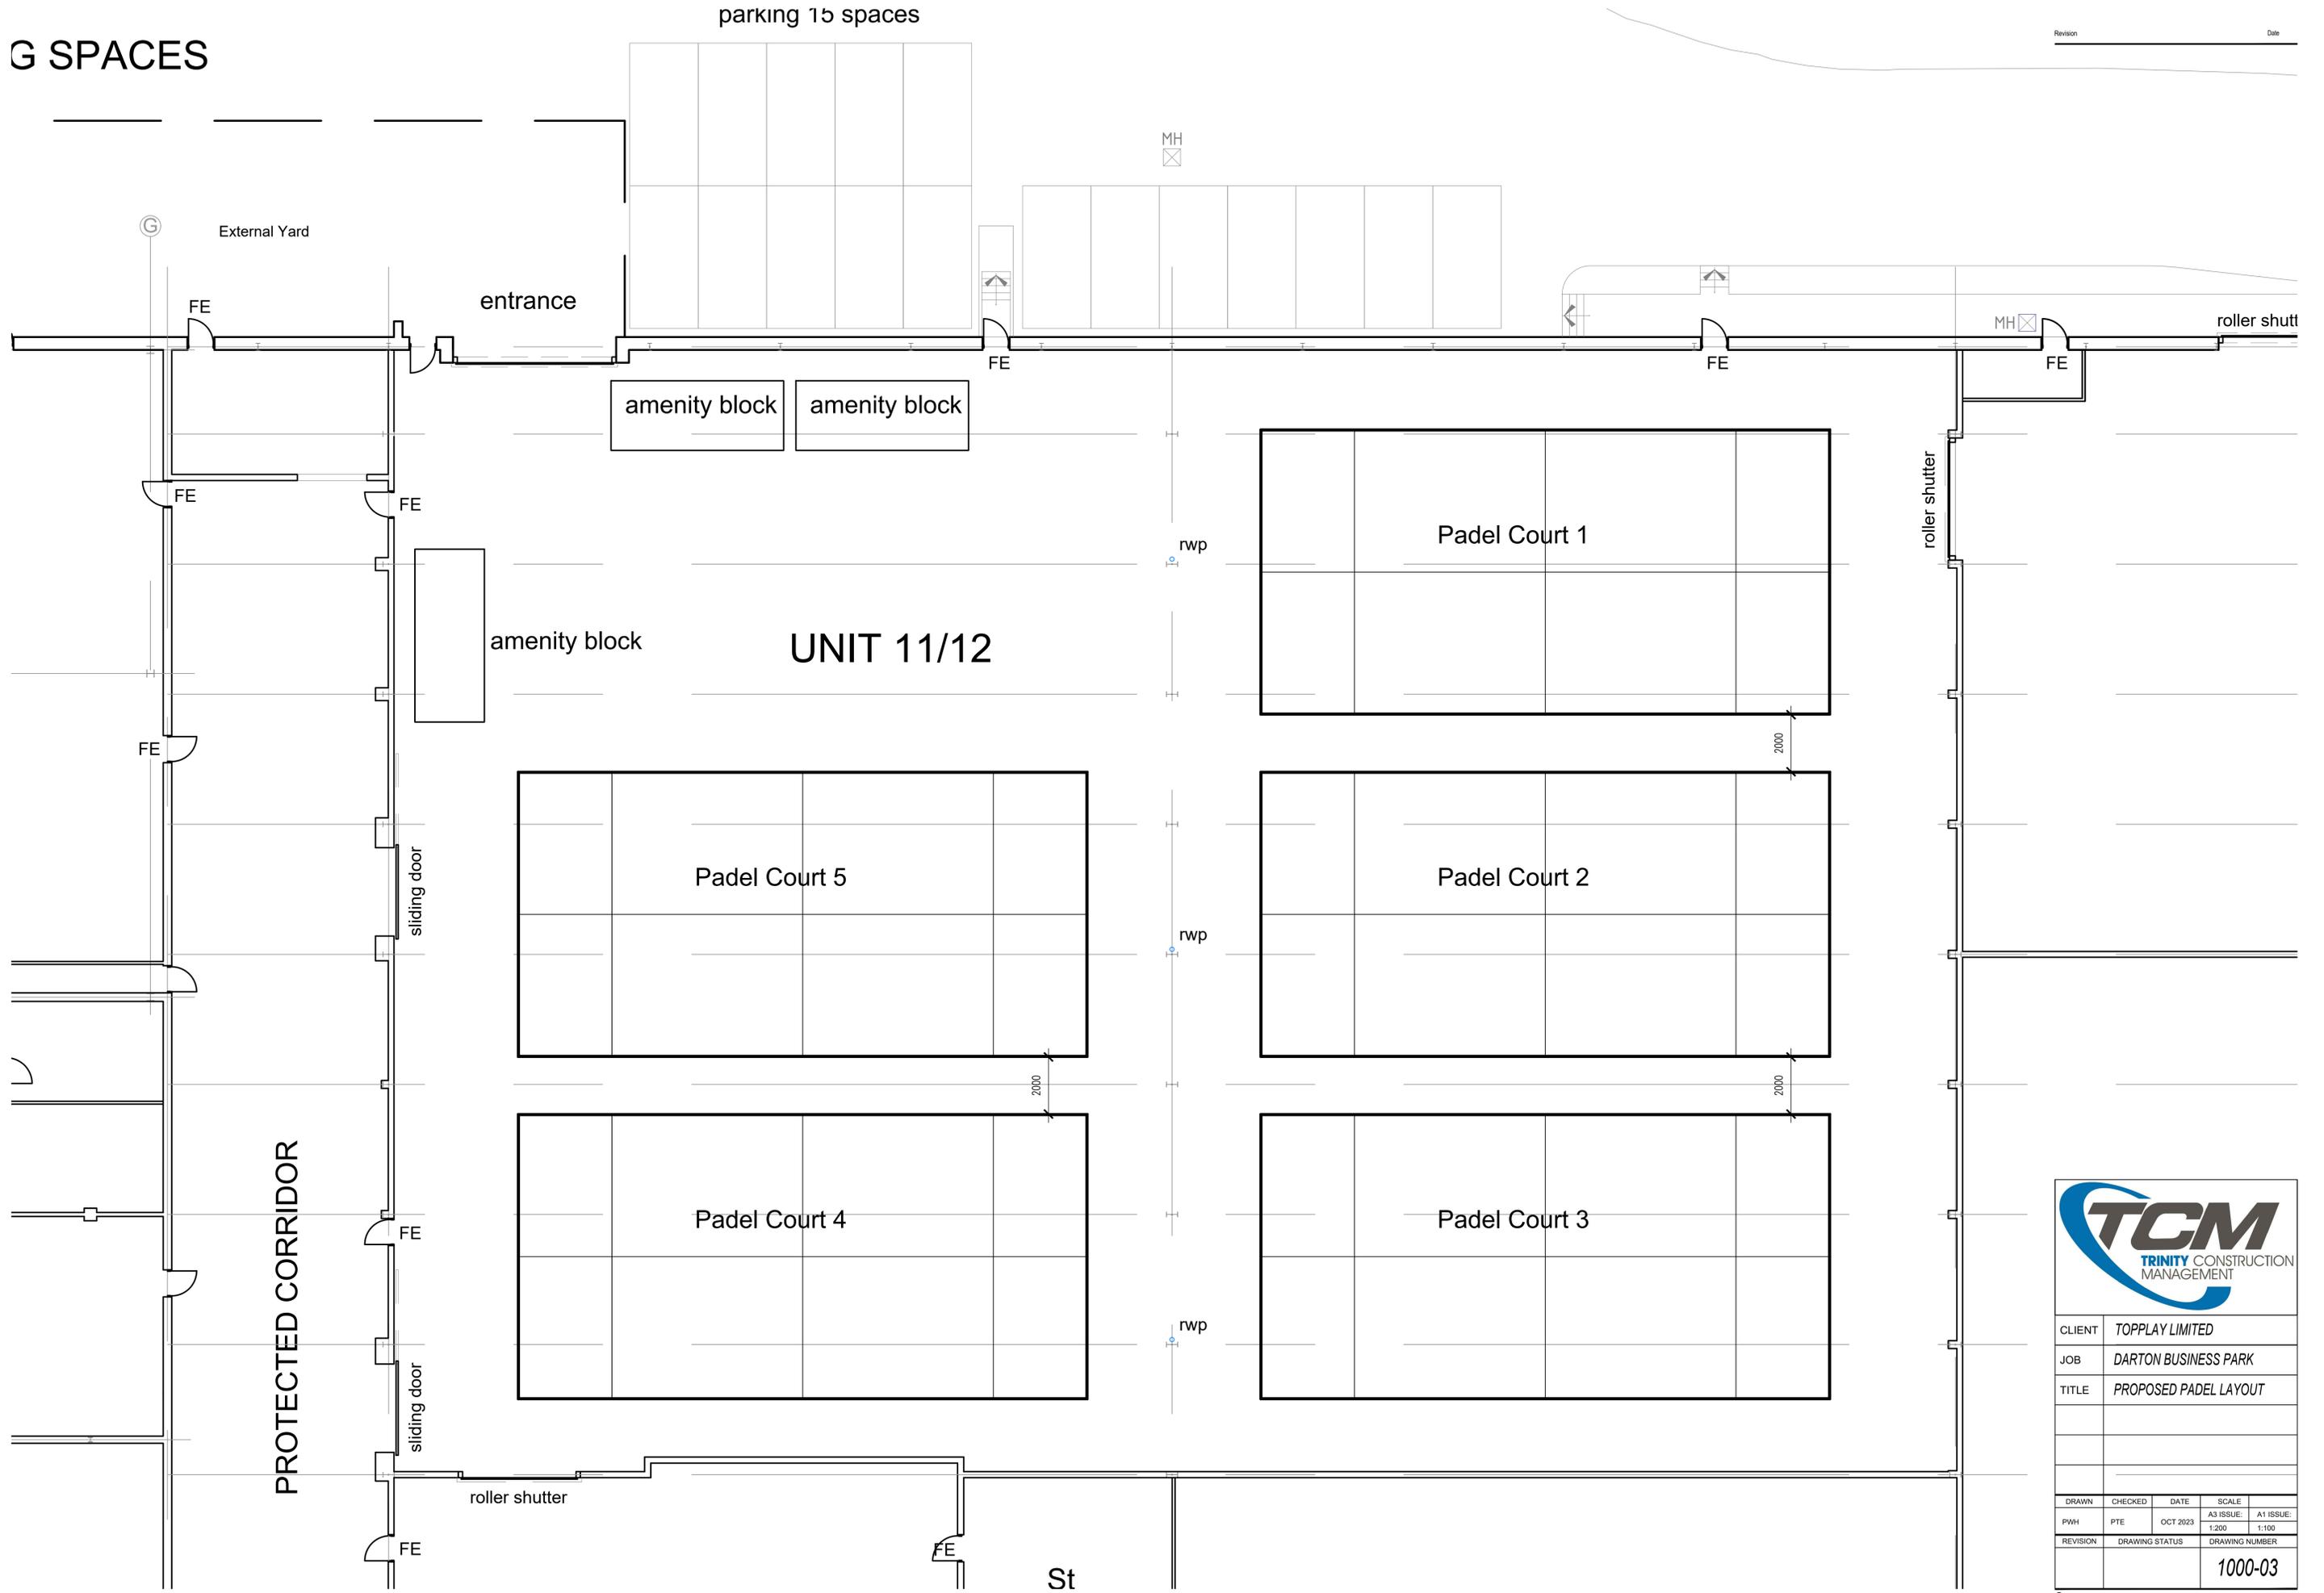


CLIENT	TOPPLAY LIMITED		
JOB	DARTON BUSINESS PARK		
TITLE	PROPOSED PADEL LAYOUT		
DRAWN	CHECKED	DATE	SCALE
PWH	PTE	OCT 2023	A3 ISSUE: 1:200 A1 ISSUE: 1:100
REVISION	DRAWING STATUS	DRAWING NUMBER	
		1000-03	




CLIENT	TOPPLAY LIMITED		
JOB	DARTON BUSINESS PARK		
TITLE	PROPOSED PADEL PROPOSAL PROPOSED SITE PLAN		
DRAWN	CHECKED	DATE	SCALE
PWH	PTE	OCT 2023	A3 ISSUE: 1:1000 A1 ISSUE: 1:500
REVISION	DRAWING STATUS	DRAWING NUMBER	
		<b>1000-04</b>	

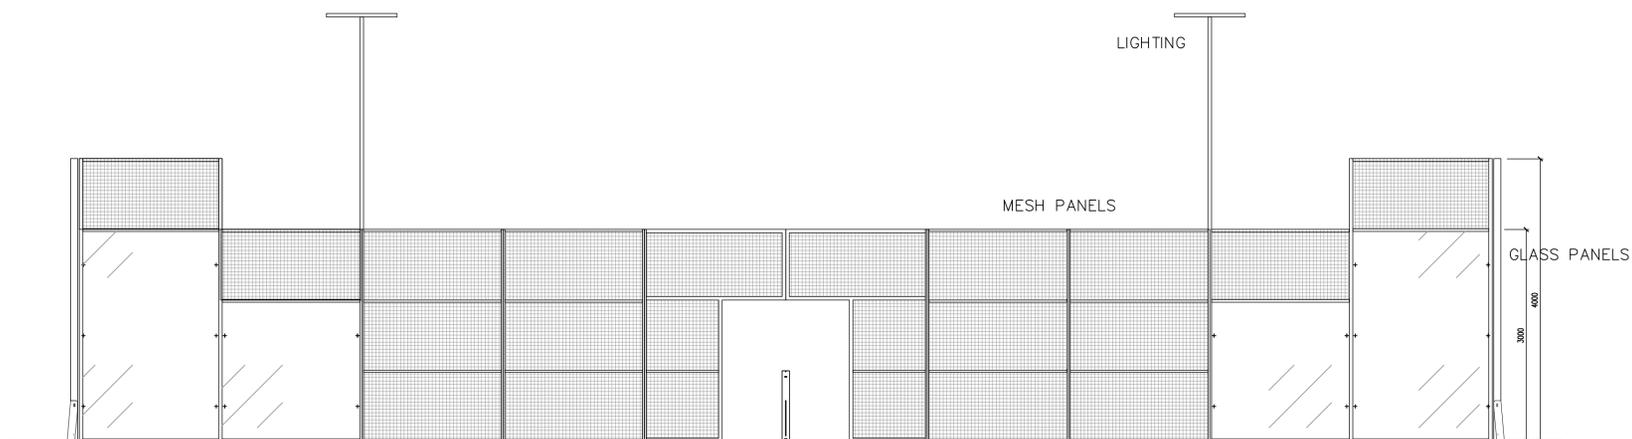

COURT SIDE ELEVATION

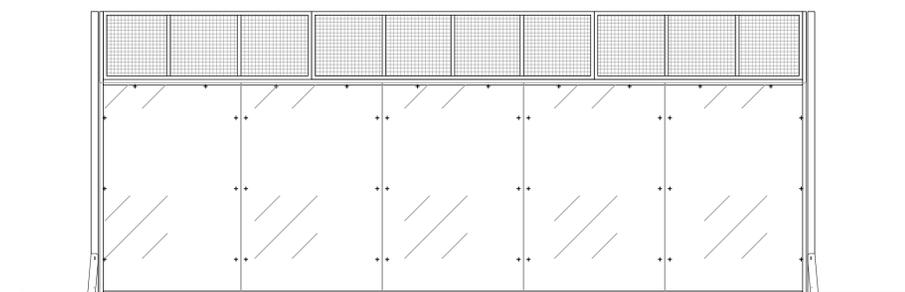


COURT END ELEVATION

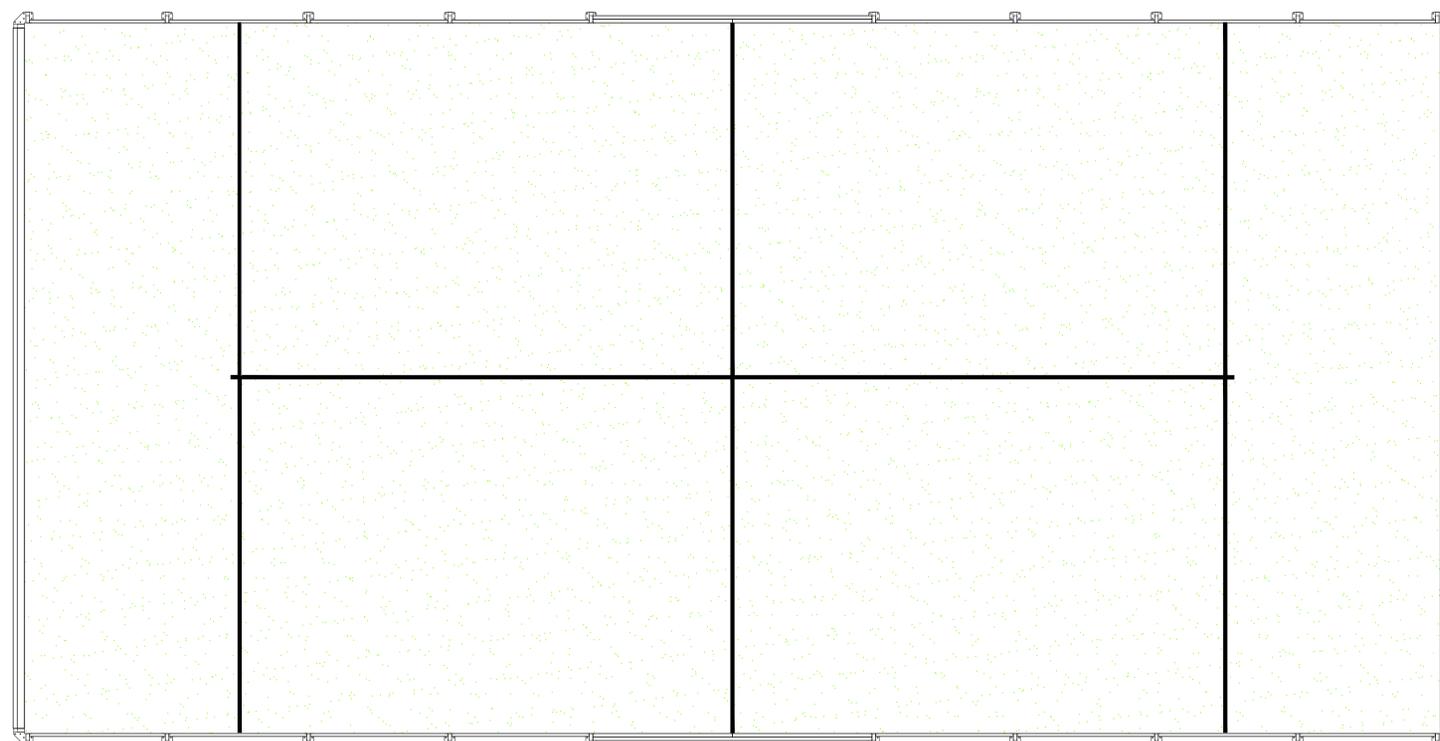

COURT PLAN



CLIENT	TOPPLAY LIMITED		
JOB	DARTON BUSINESS PARK		
TITLE	PROPOSED PADEL PROPOSAL		
	COURT DETAILS		
DRAWN	CHECKED	DATE	SCALE
PWH	PTE	OCT 2023	A3 ISSUE: 1:200 A1 ISSUE: 1:100
REVISION	DRAWING STATUS	DRAWING NUMBER	
		1000-05	

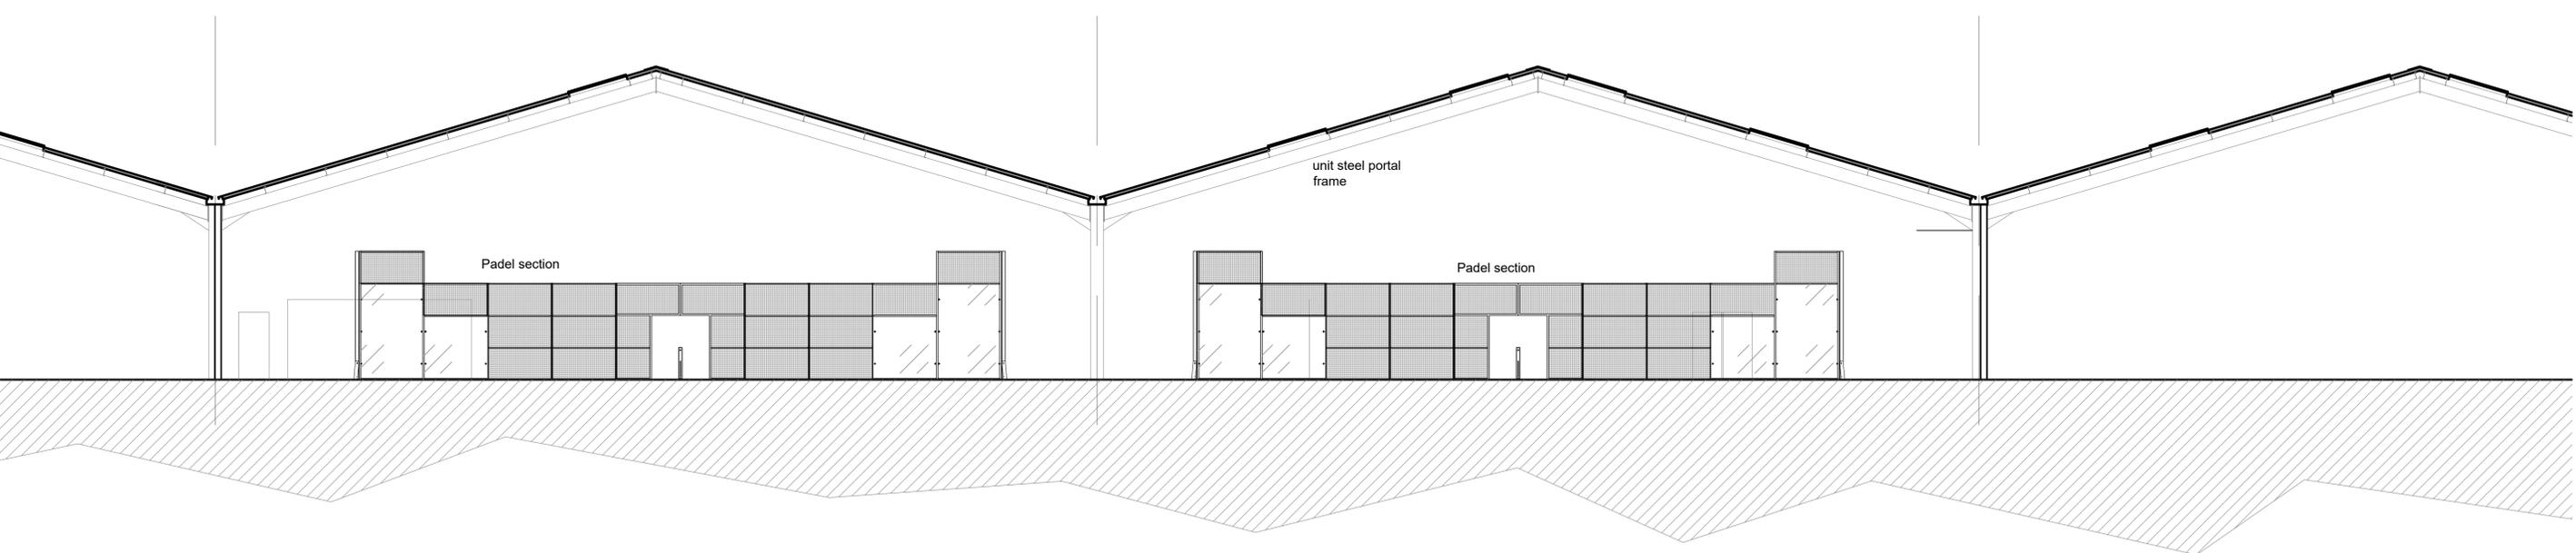

CLIENT	TOPPLAY LIMITED				
JOB	DARTON BUSINESS PARK				
TITLE	PROPOSED PADEL PROPOSAL				
	PROPOSED SECTION THROUGH				
	UNIT 11/12				
DRAWN	CHECKED	DATE	SCALE		
PWH	PTE	OCT 2023	A3 ISSUE:	A1 ISSUE:	
			1:200	1:100	
REVISION	DRAWING STATUS		DRAWING NUMBER		
			1000-06		