



FRONT ELEVATION (S)
SCALE 1:100

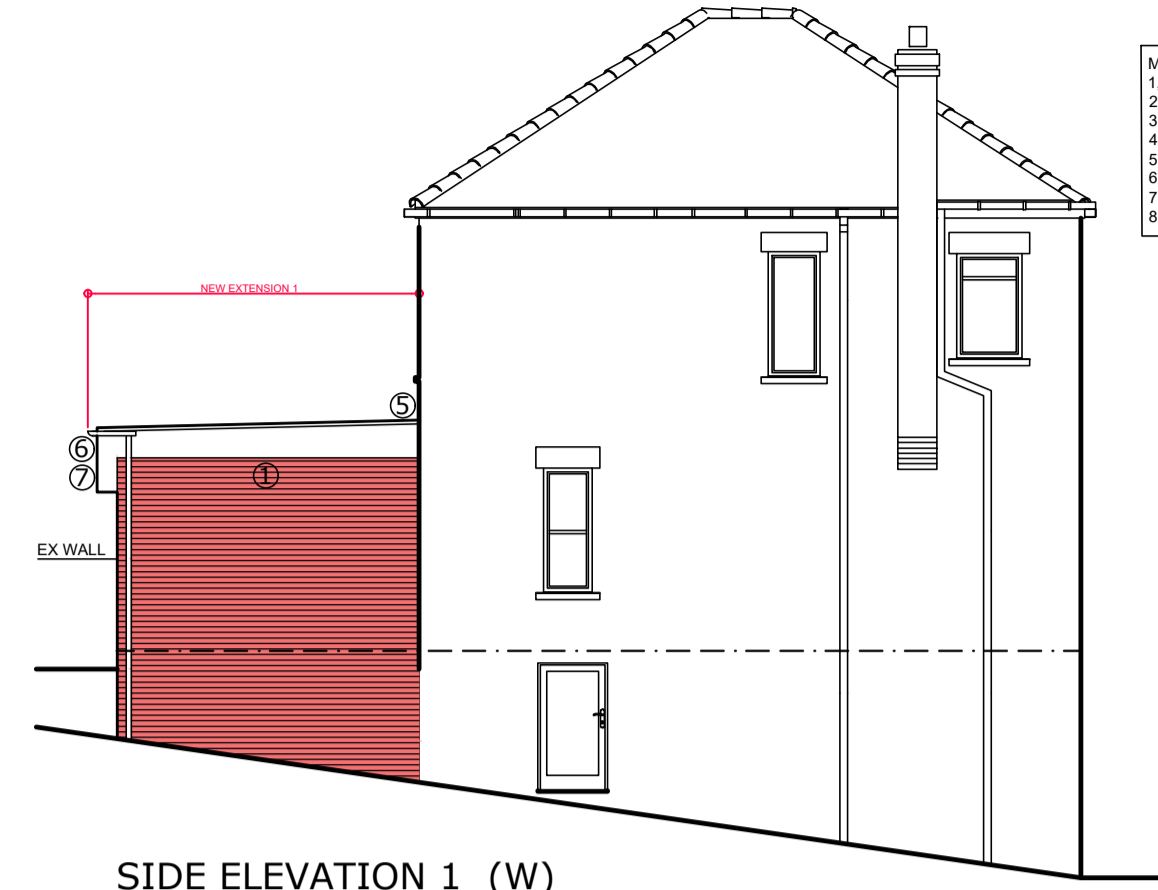


SIDE ELEVATION 1 (W)
SCALE 1:100


- MATERIALS:-
1. WALLS - BRICKWORK TO MATCH EXISTING
 2. NEW WINDOWS - UPVC TO MATCH EXISTING
 3. SHOP FRONT - ALUMINIUM FRAME
 4. DOORS - UPVC WHITE
 5. ROOF - HP FLAT INSULATED ROOF (GREY)
 6. FIN GOODS (BLACK)
 7. FASCIA & SOFFIT - UPVC WHITE
 8. SIGNAGE BOARD WITH R/S BEHIND

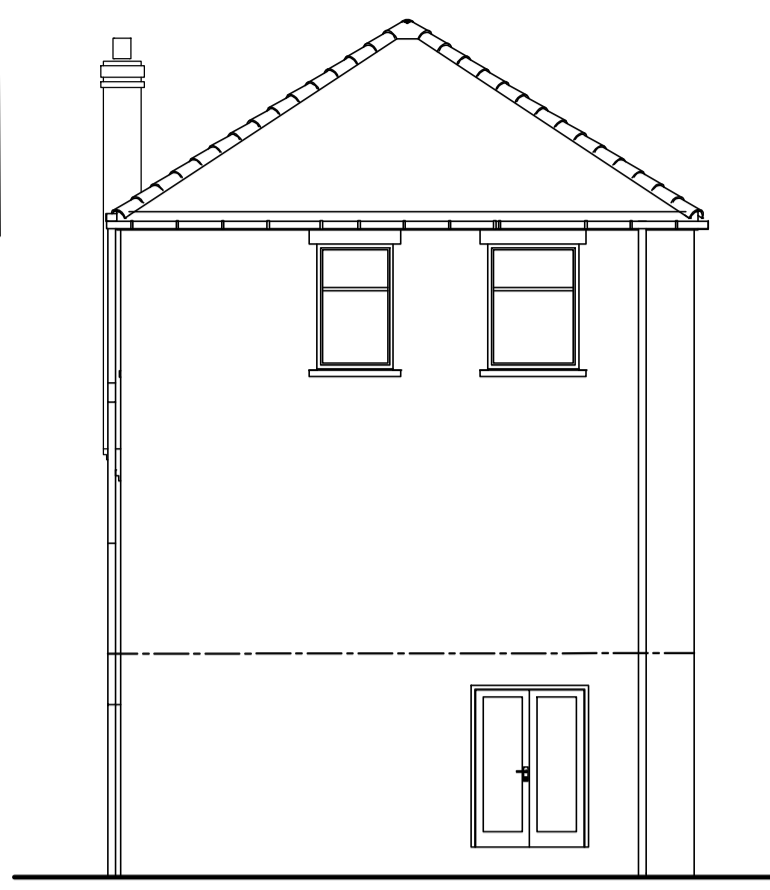


REAR ELEVATION (N)
SCALE 1:100

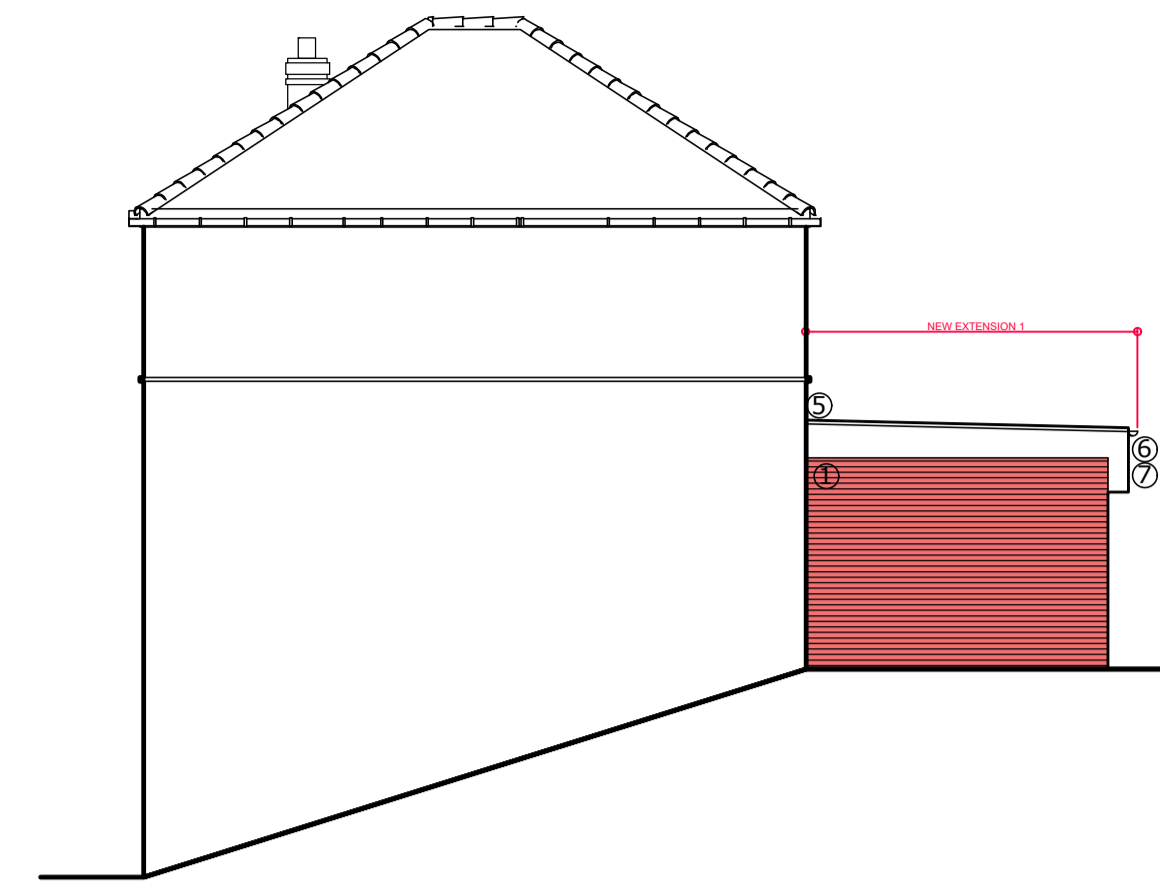


SIDE ELEVATION 2 (E)
SCALE 1:100

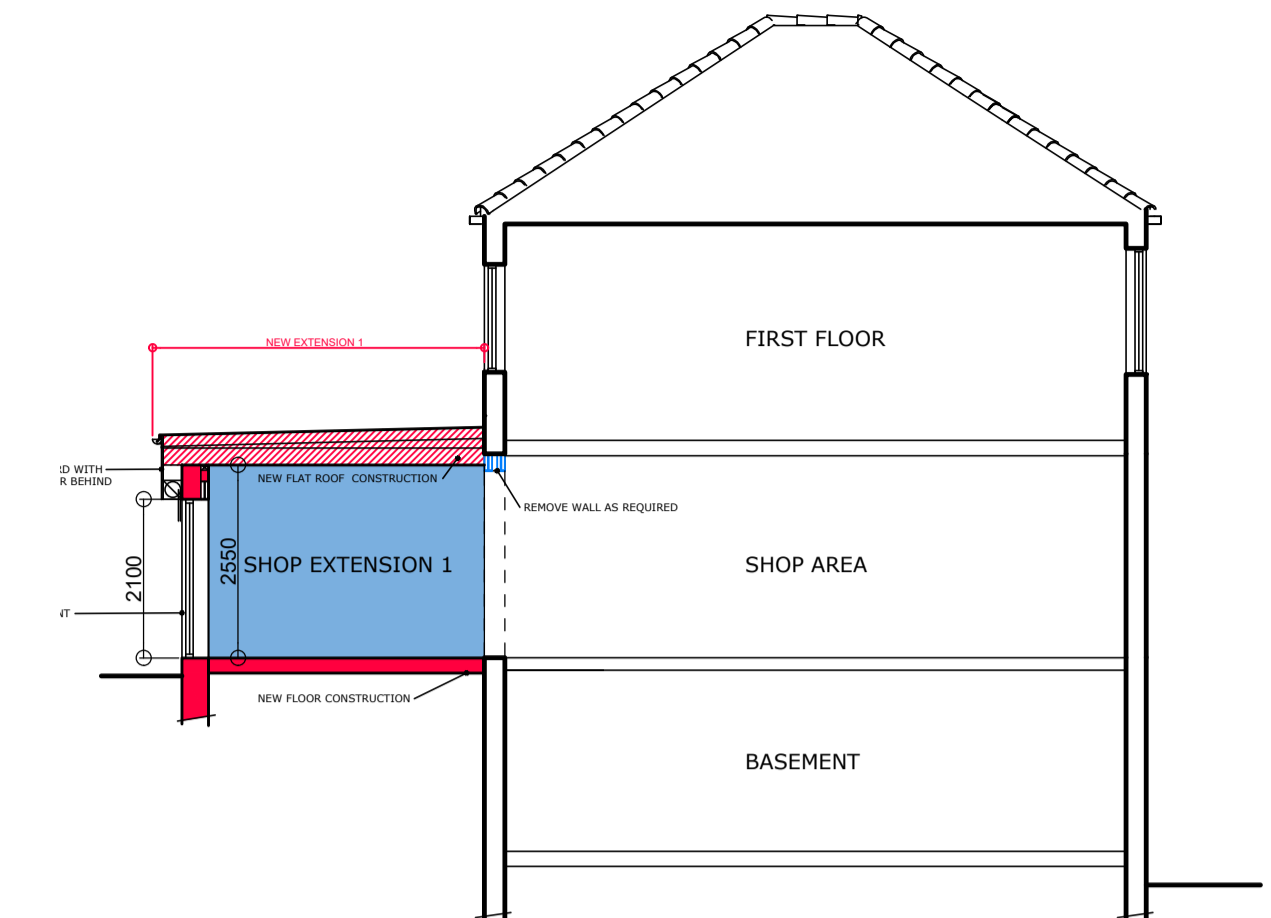


TYPICAL SECTION 1
SCALE 1:100

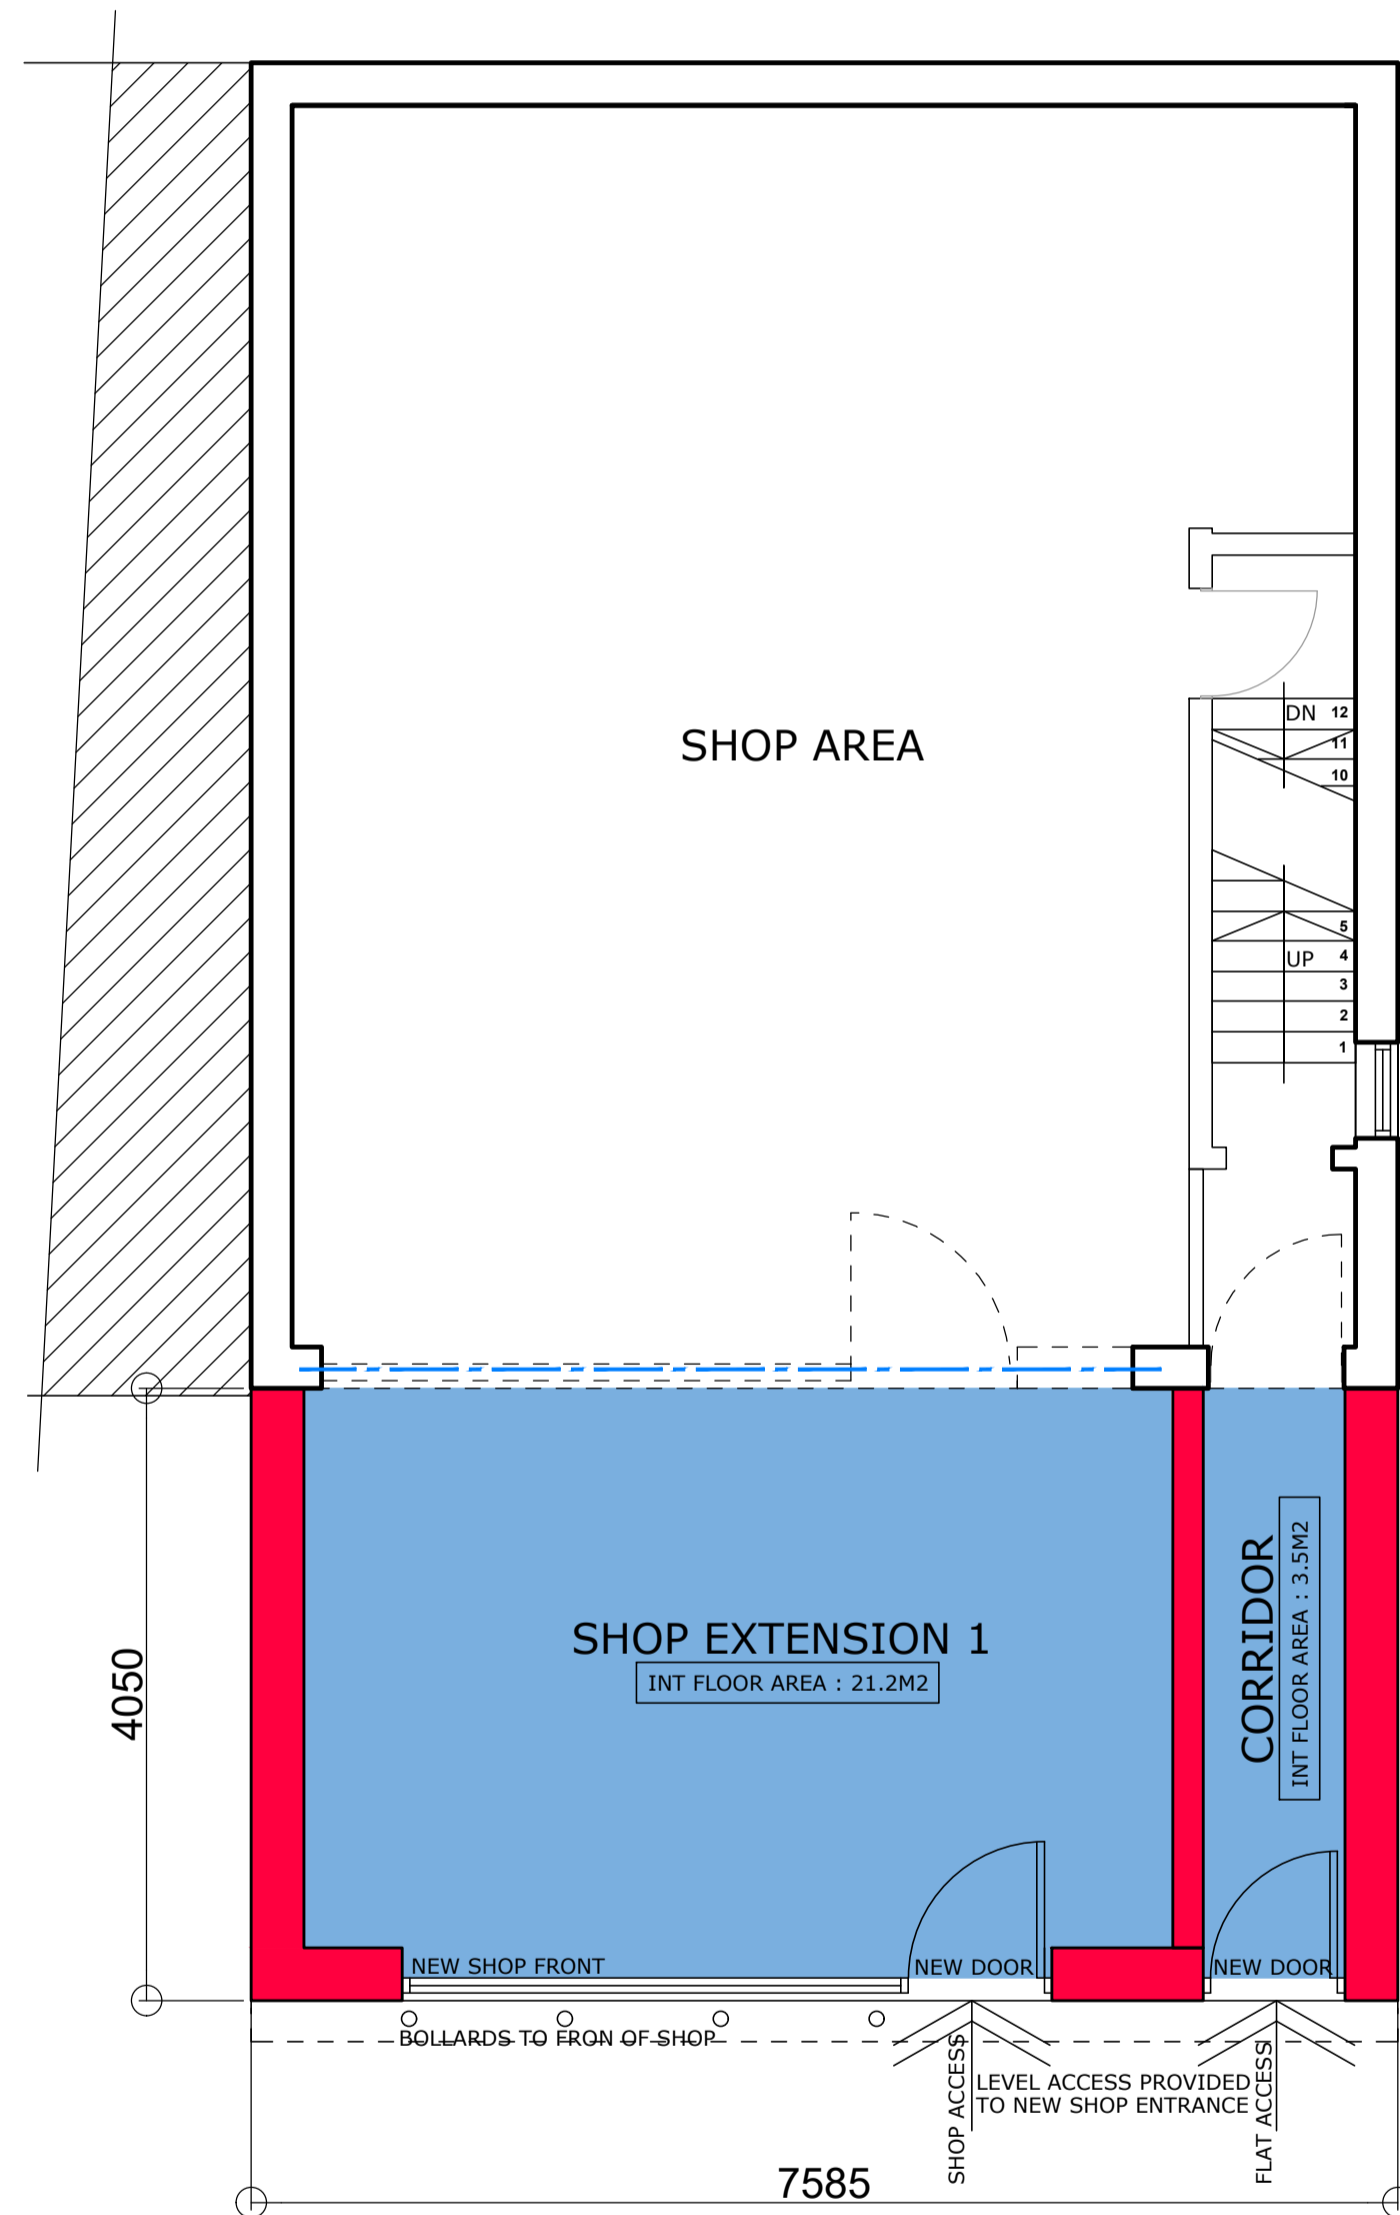


GROUND FLOOR PLAN SCALE 1:50

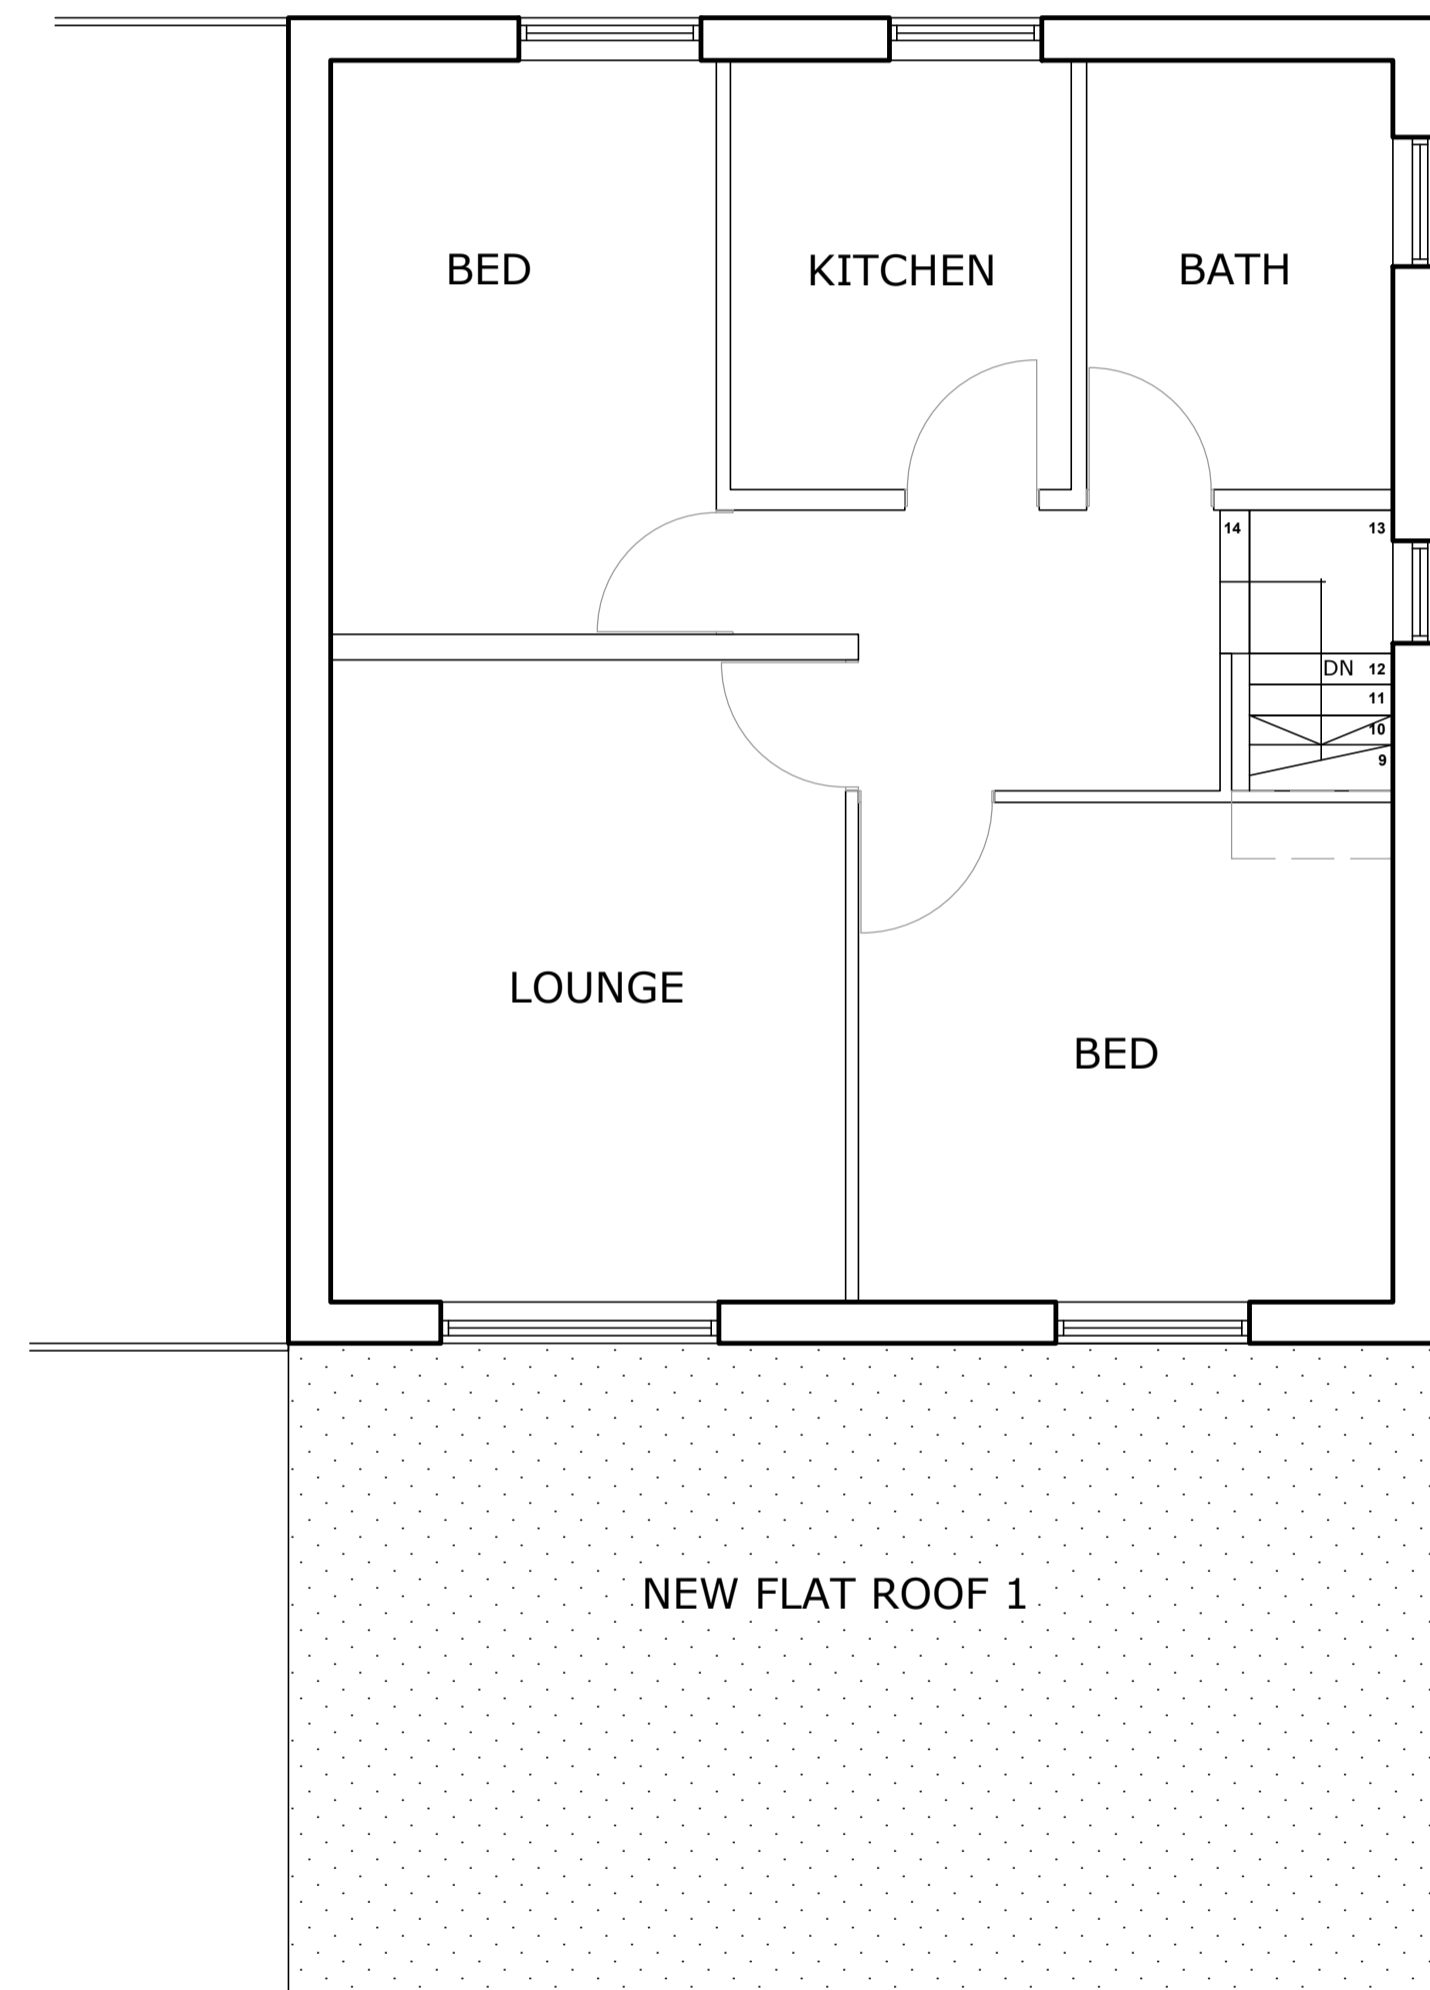


FIRST FLOOR PLAN SCALE 1:50

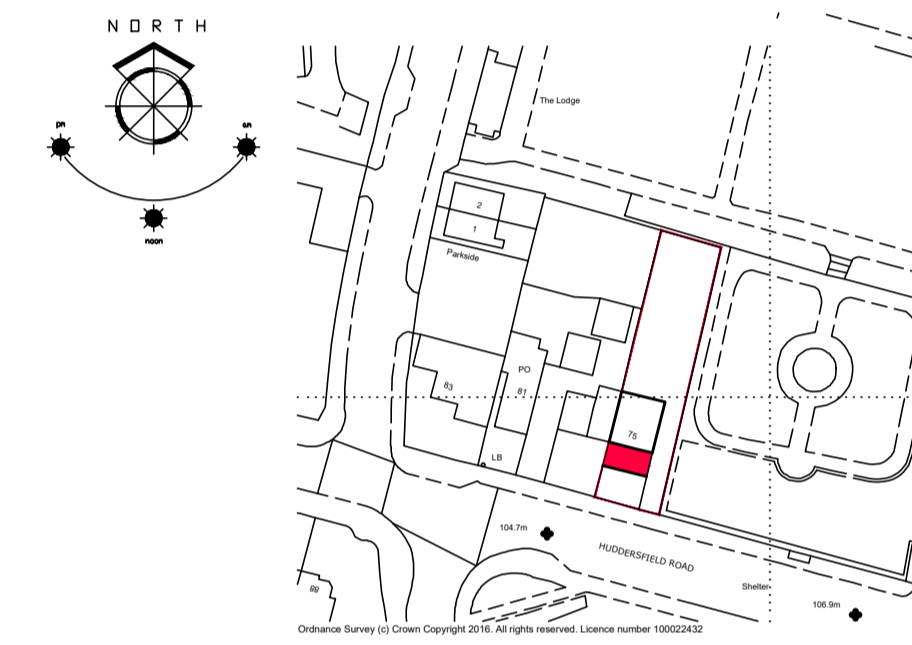


LOCATION PLAN
SCALE 1:1250

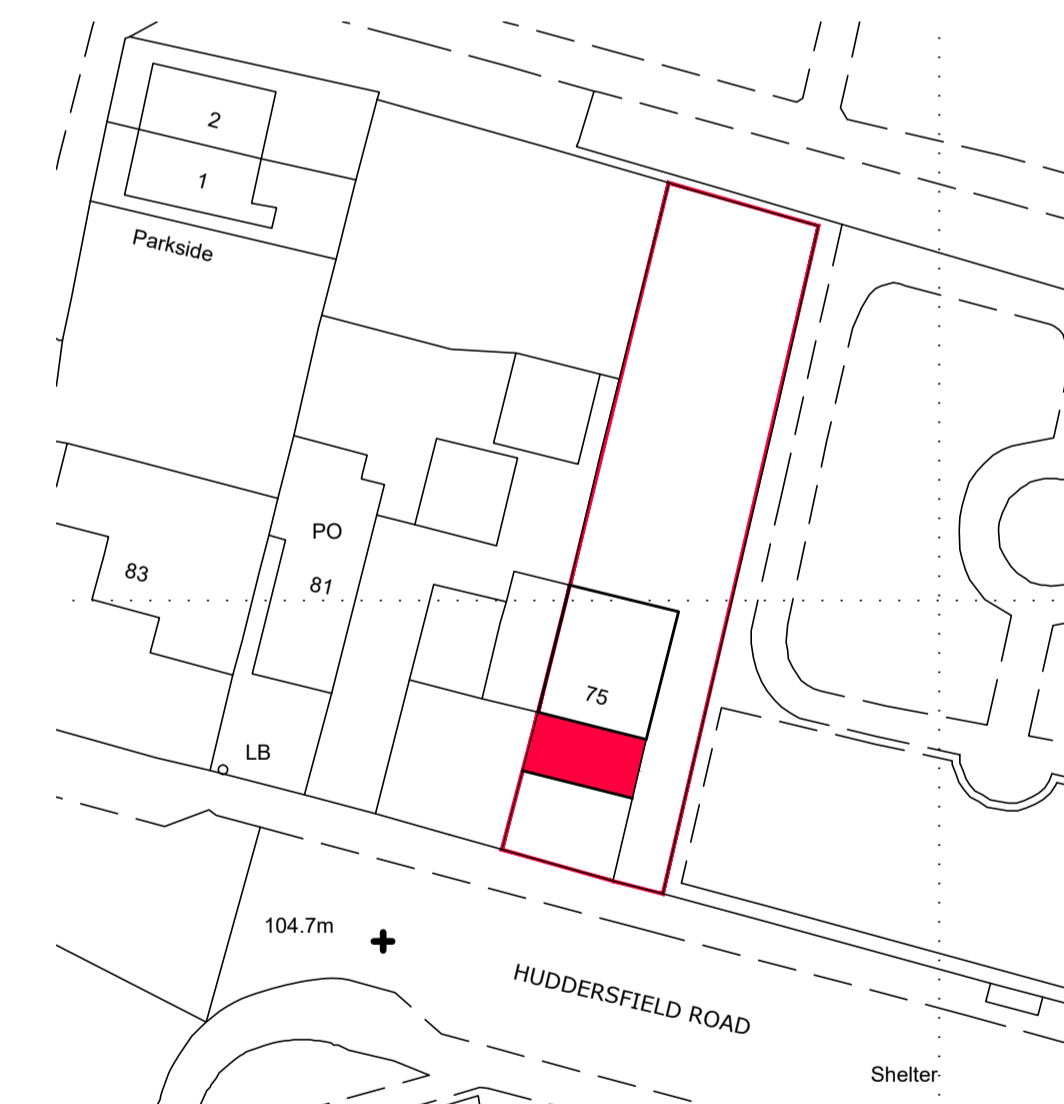

BLOCK PLAN SCALE 1:500

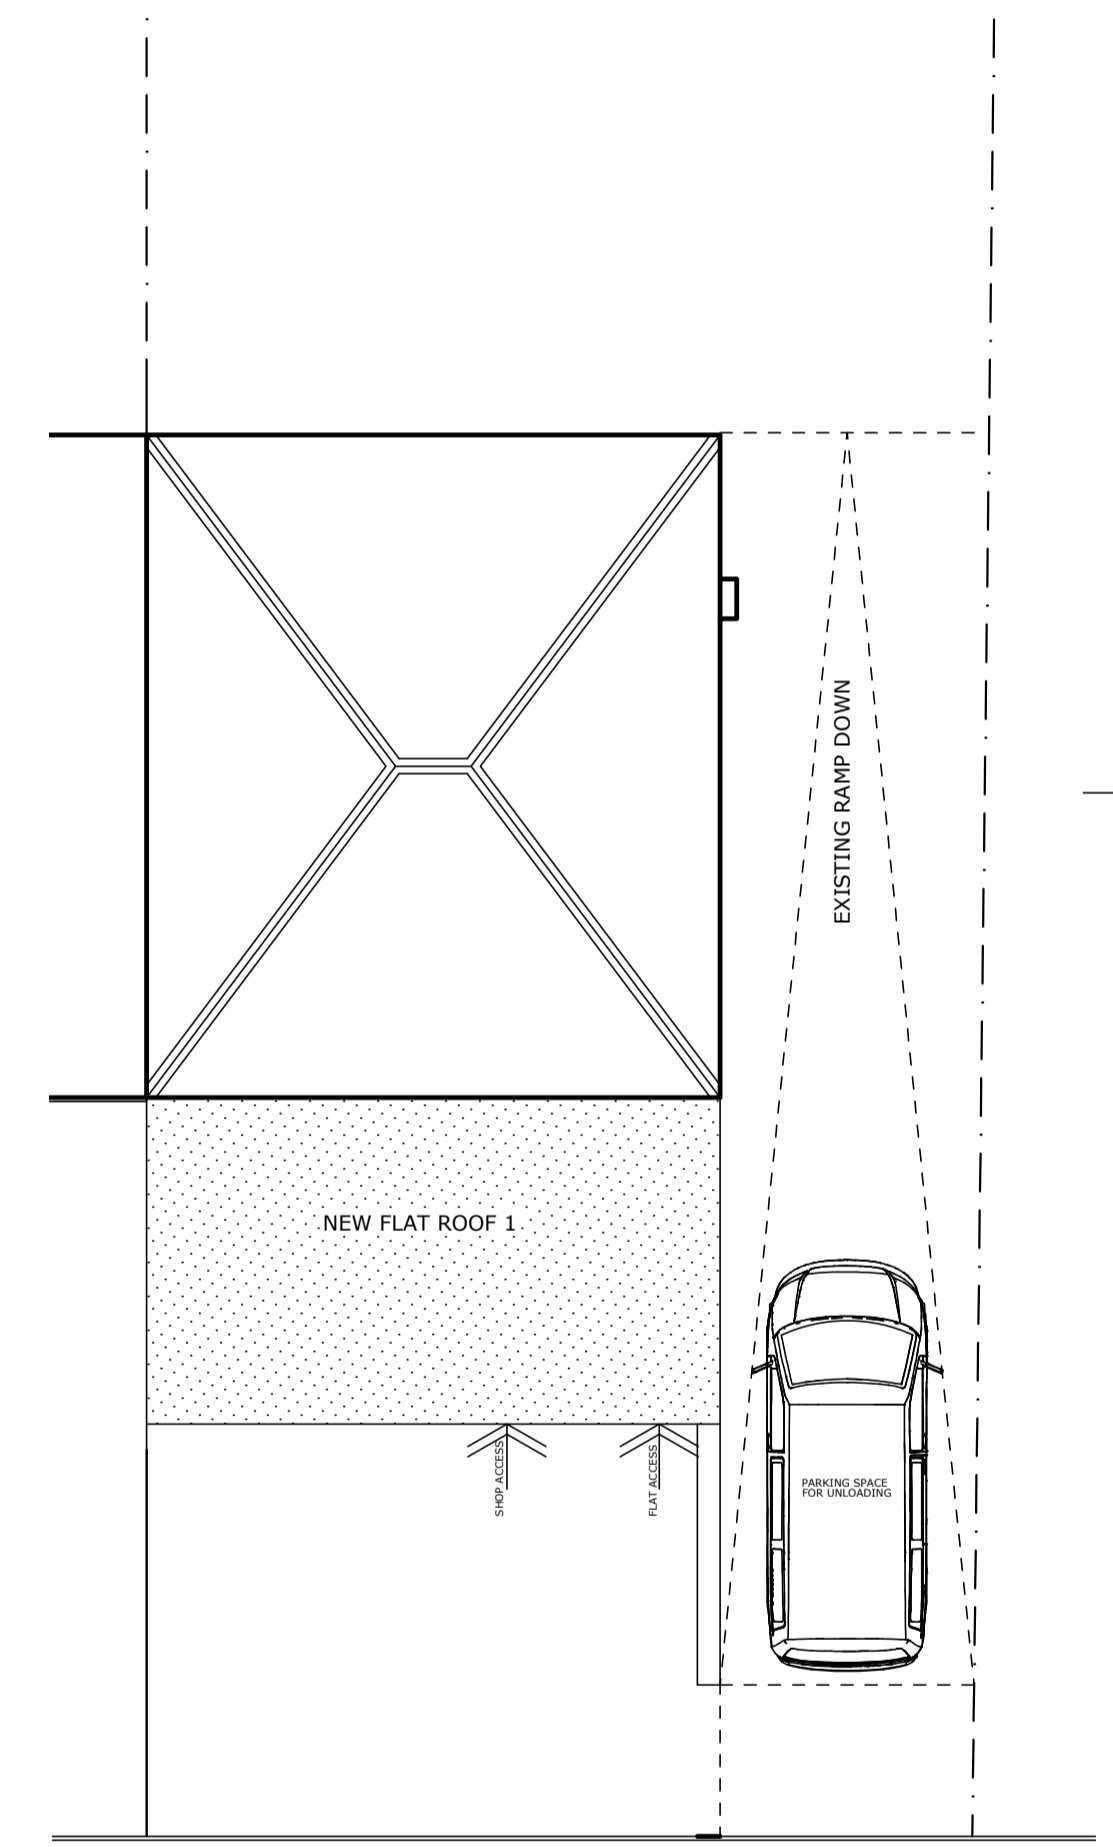

SITE PLAN SCALE 1:100

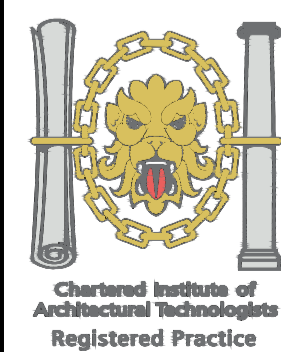

1. THIS DRAWING AND THE COPYRIGHTS AND PATENTS THEREIN ARE THE PROPERTY OF NYP ARCHITECTURAL SERVICES LTD REGISTERED IN ENGLAND AND WALES NO. 4631338 AND MAY BE USED OR REPRODUCED ONLY UNDER CONTRACT.

2. CONTRACTORS AND SUB-CONTRACTORS MUST CHECK AND AGREE ALL DIMENSIONS BEFORE PREPARING SHOP DRAWINGS OR COMMENCING WORK ON SITE.

3. CONTRACTORS ARE RESPONSIBLE FOR INFORMING THE DESIGNER OF ANY DISCREPANCY DISCOVERED ON THIS DRAWING OR BETWEEN THIS DRAWING AND ANY OTHER RELATED DOCUMENT ISSUED UNDER THE STANDARD FORM OF CONTRACT IN RESPECT OF THE WORK.

4. WRITTEN DIMENSIONS ONLY ARE TO BE USED FROM THIS DRAWING. IF IN ANY DOUBT ASK FOR CLARIFICATION.

Notes.
BUILDING NOT SURVEYED BY NYPAS, DRAWINGS CREATED FROM INFORMATION/DRAWING PROVIDED BY OTHERS.

Revisions.

Date	Suffix	Description	Date	Suffix	Description

NYP ARCHITECTURAL SERVICES LIMITED

Project. YOGI, 75 HUDDERSFIELD ROAD BARNSELY, S75-1AA		Client. MR A PATEL	
Drawing Title. PLANNING DRAWING PLANS, ELEVATIONS, SECTIONS & SITE PLANS	Date. OCT 2024	Scale. AS INDICATED	
Ref. 105/95	Dwg. No. 02	Rev. F	

SHEET SIZE: A1