
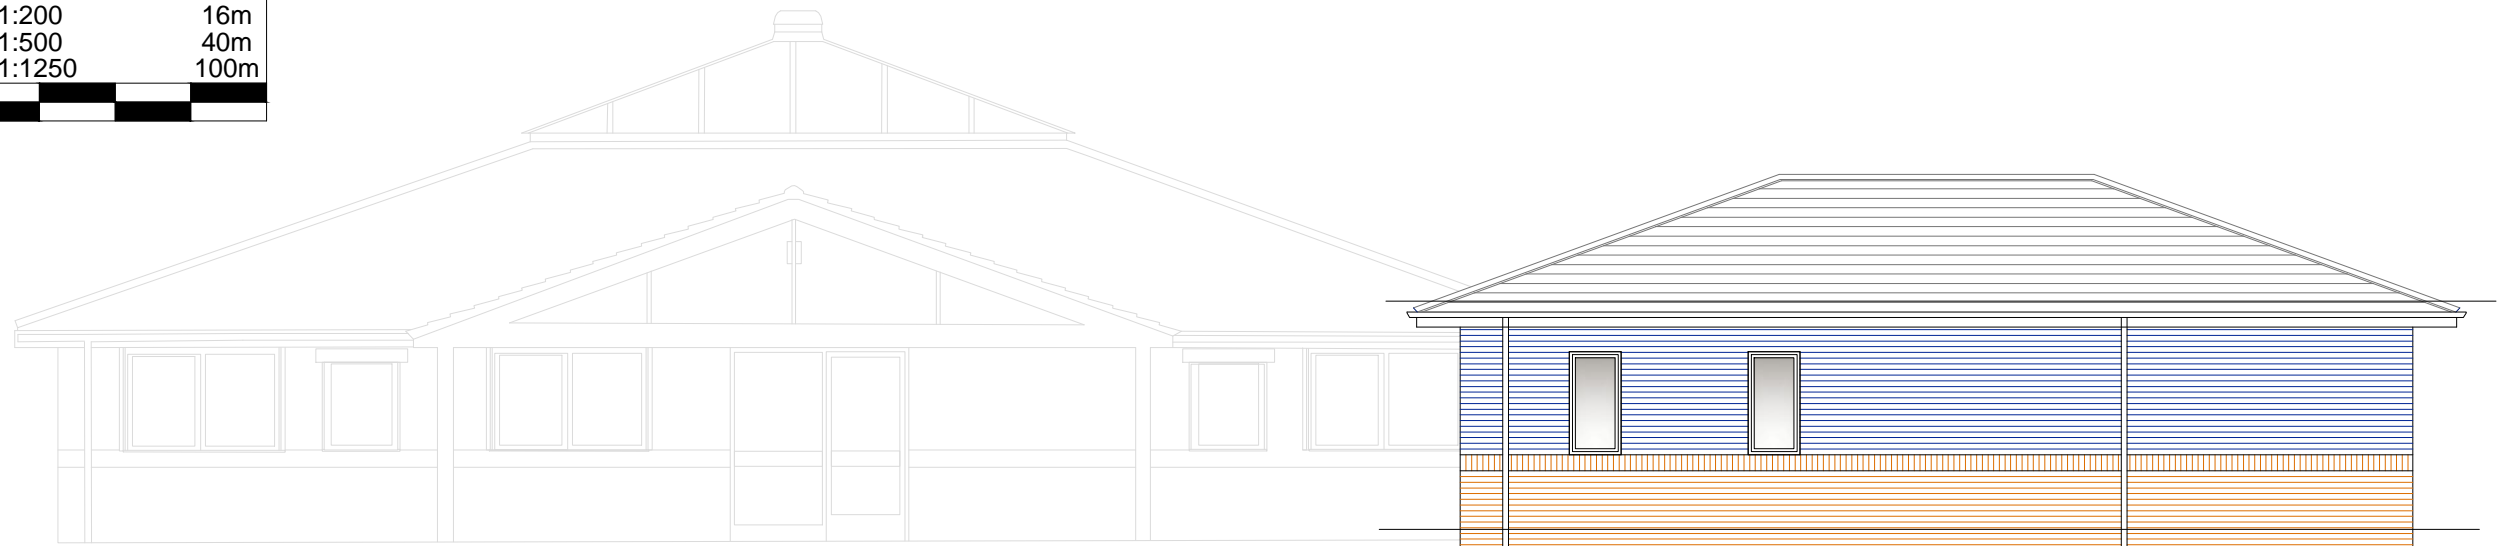
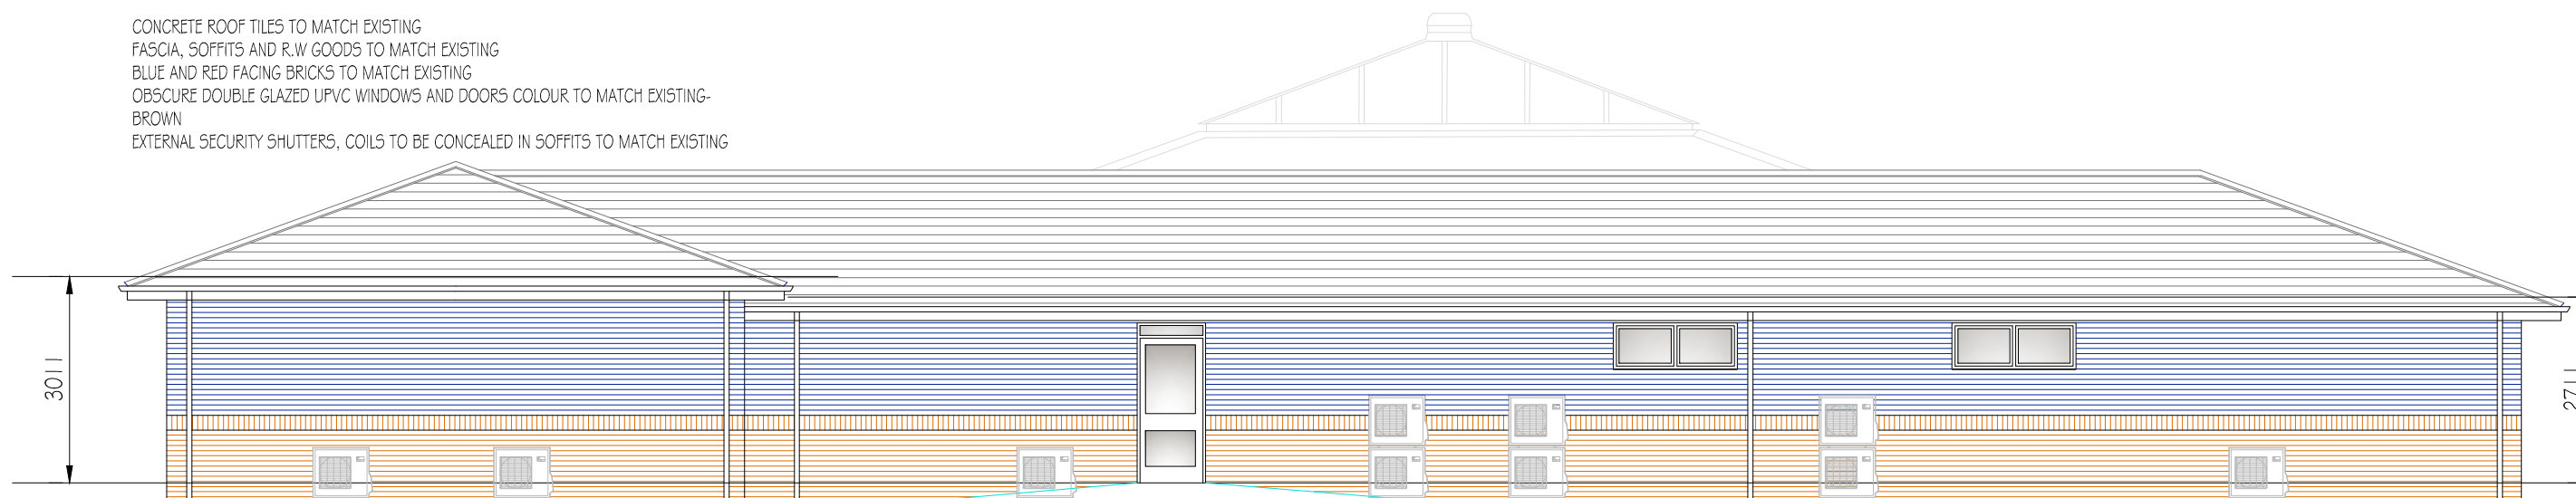


0	SCALE 1:50	4m
0	SCALE 1:100	8m
0	SCALE 1:200	16m
0	SCALE 1:500	40m
0	SCALE 1:1250	100m

SOUTH EAST ELEVATION

CONCRETE ROOF TILES TO MATCH EXISTING
 FASCIA, SOFFITS AND R.W GOODS TO MATCH EXISTING
 BLUE AND RED FACING BRICKS TO MATCH EXISTING
 OBSCURE DOUBLE GLAZED UPVC WINDOWS AND DOORS COLOUR TO MATCH EXISTING-
 BROWN
 EXTERNAL SECURITY SHUTTERS, COILS TO BE CONCEALED IN SOFFITS TO MATCH EXISTING



AIRCON CONDENSER UNITS | PER ROOM
 SERVED

NORTH EAST ELEVATION

AIRCON CONDENSER UNITS | PER ROOM
 SERVED

AIRCON CONDENSER UNITS | PER ROOM
 SERVED

pb ARCHITECTURAL DESIGN
 PROJECT MANAGEMENT
 SPECIFICATION MANAGEMENT
 COMPUTER AIDED DESIGN
pb
 25 MILL HILL AVENUE, PONTEFRACT, WEST YORKSHIRE WF6 4JH
 TELEPHONE 01977 798494
 email pb1@gmx.com

CLIENT
 ROYSTON GROUP PRACTICE

PROJECT
 GROUND FLOOR EXTENSION

DRAWING
 PROPOSED ELEVATIONS

SCALE 1:100
 DATE MAY 13
 DRAWN BY pb
 CHECKED BY

DRAWING No. RGP/SK03
 REVISION

© COPYRIGHT: ALL RIGHTS RESERVED. THIS DRAWING
 MUST NOT BE REPRODUCED WITHOUT PERMISSION.
 DO NOT SCALE.
 THE CONTRACTOR IS RESPONSIBLE FOR CHECKING
 DIMENSIONS, WHICH ARE IN MILLIMETRES, UNLESS
 OTHERWISE STATED.