




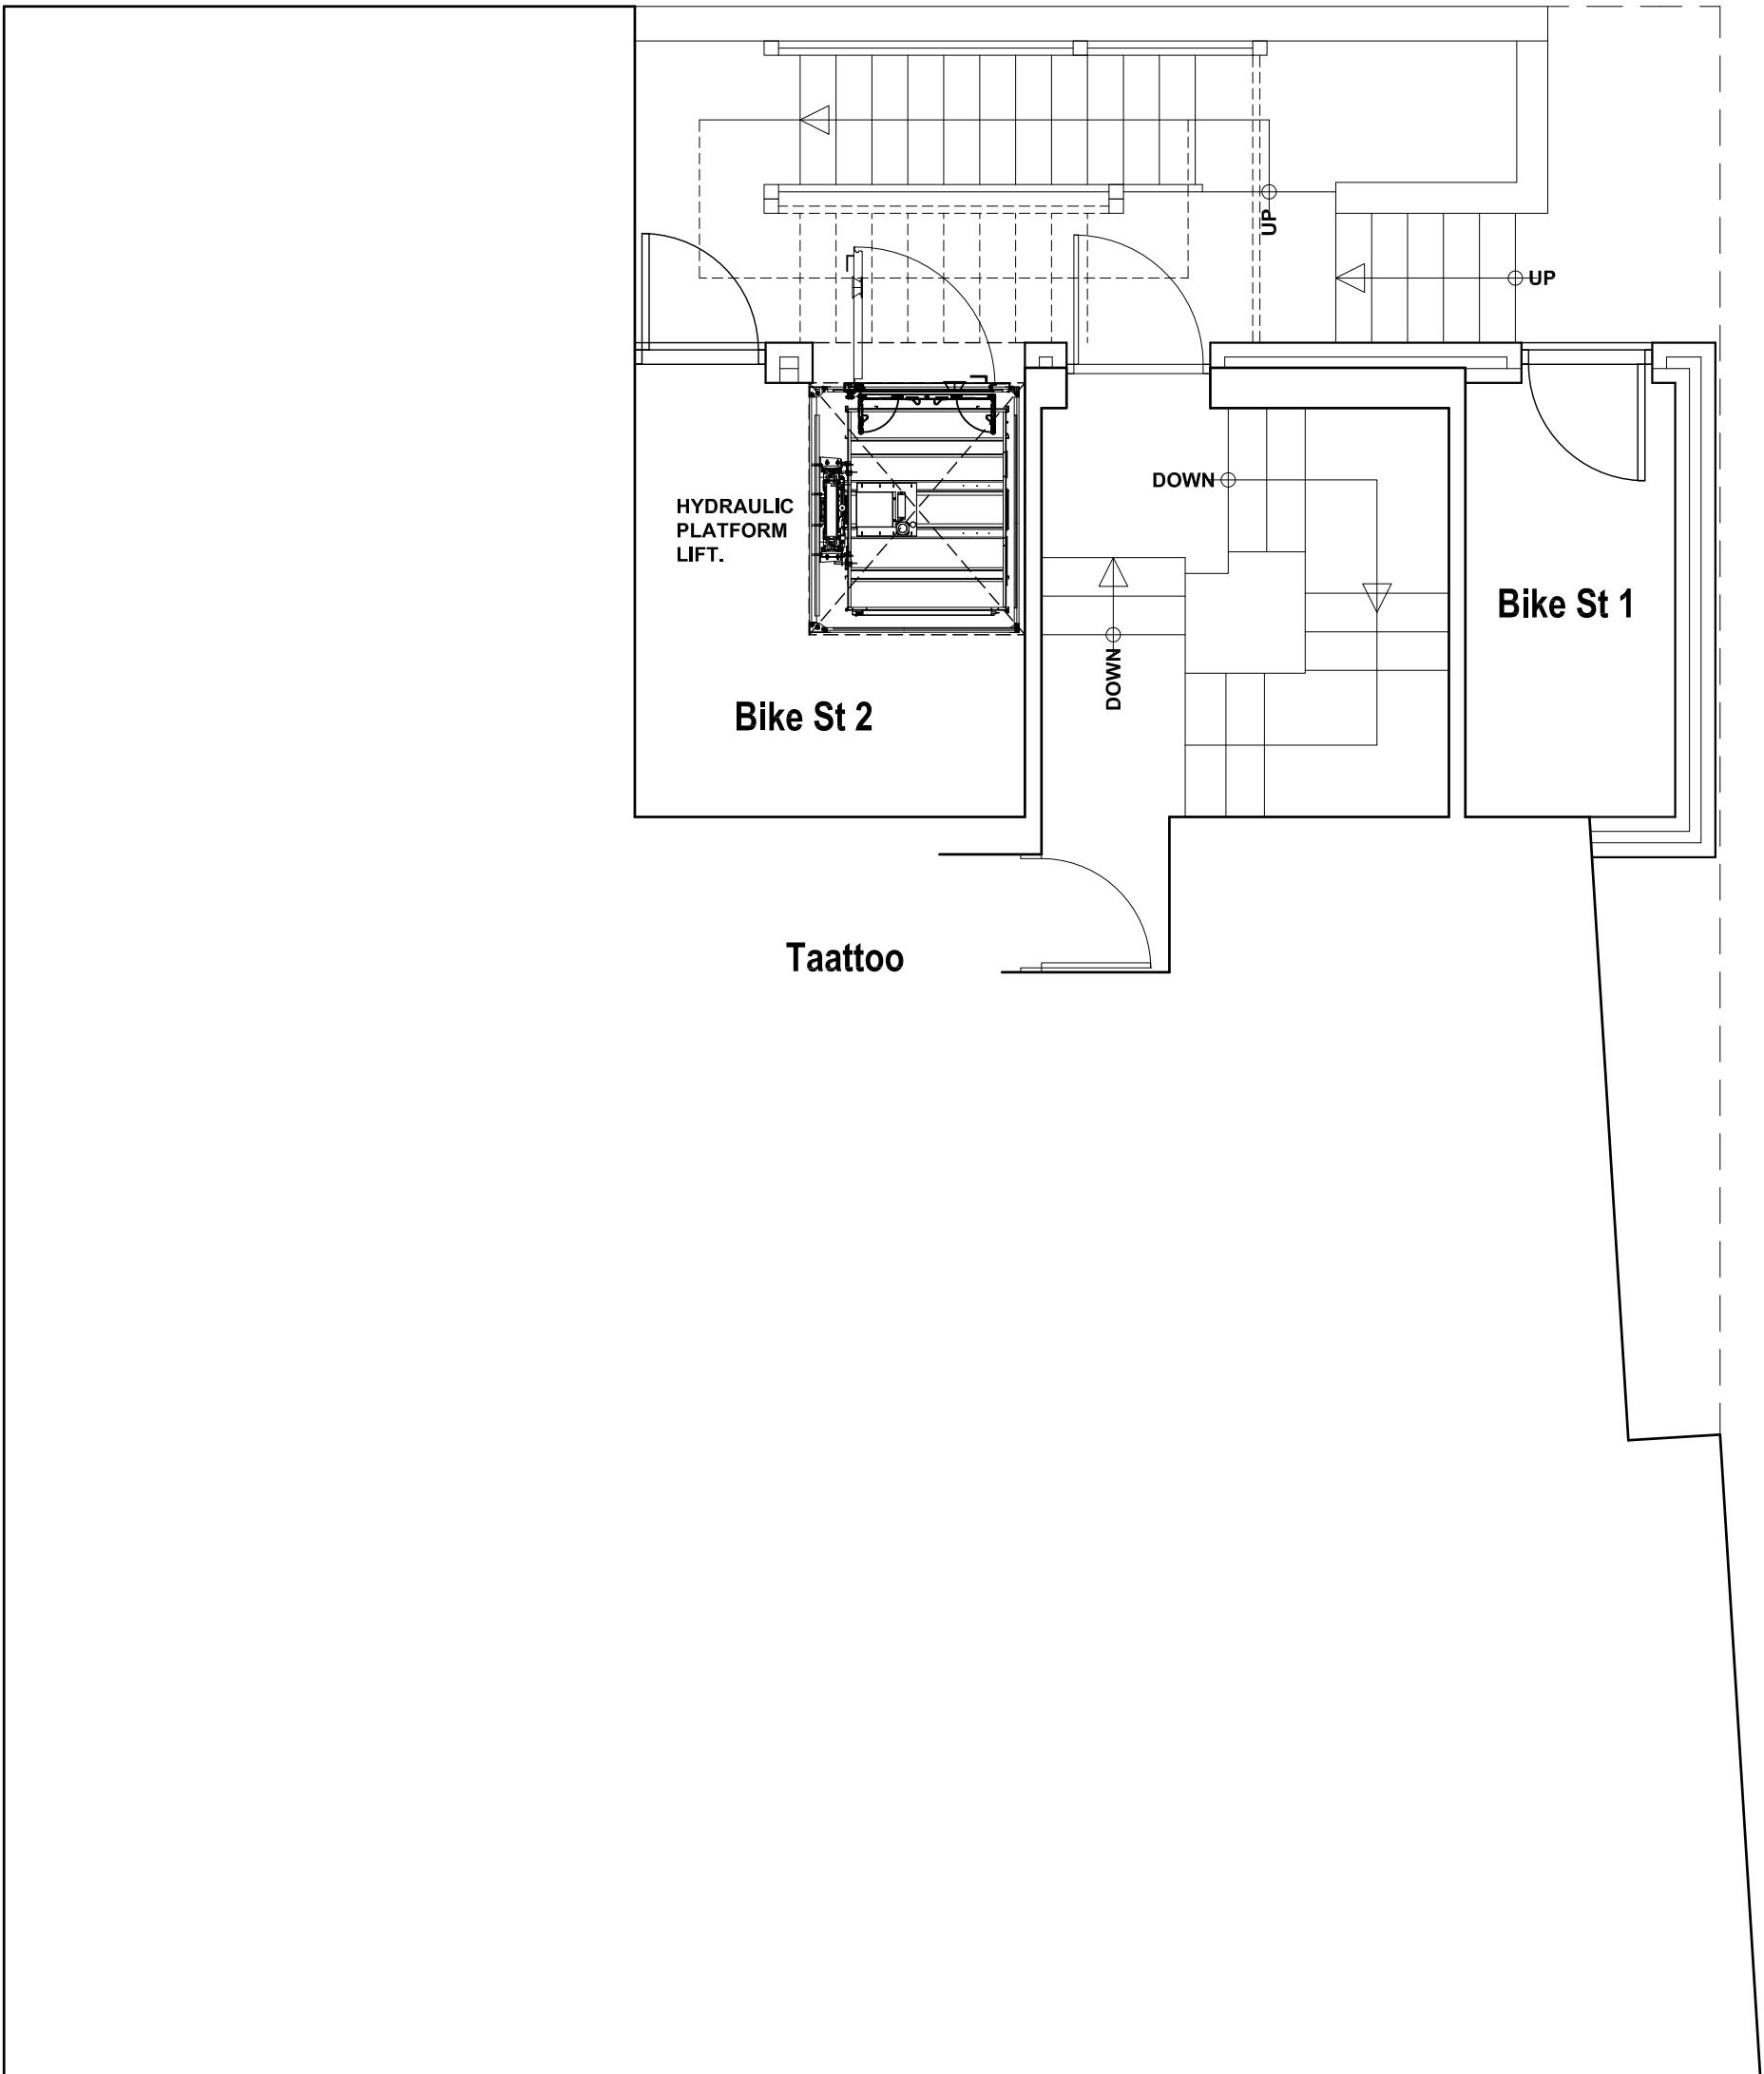


GROUND FLOOR PLAN

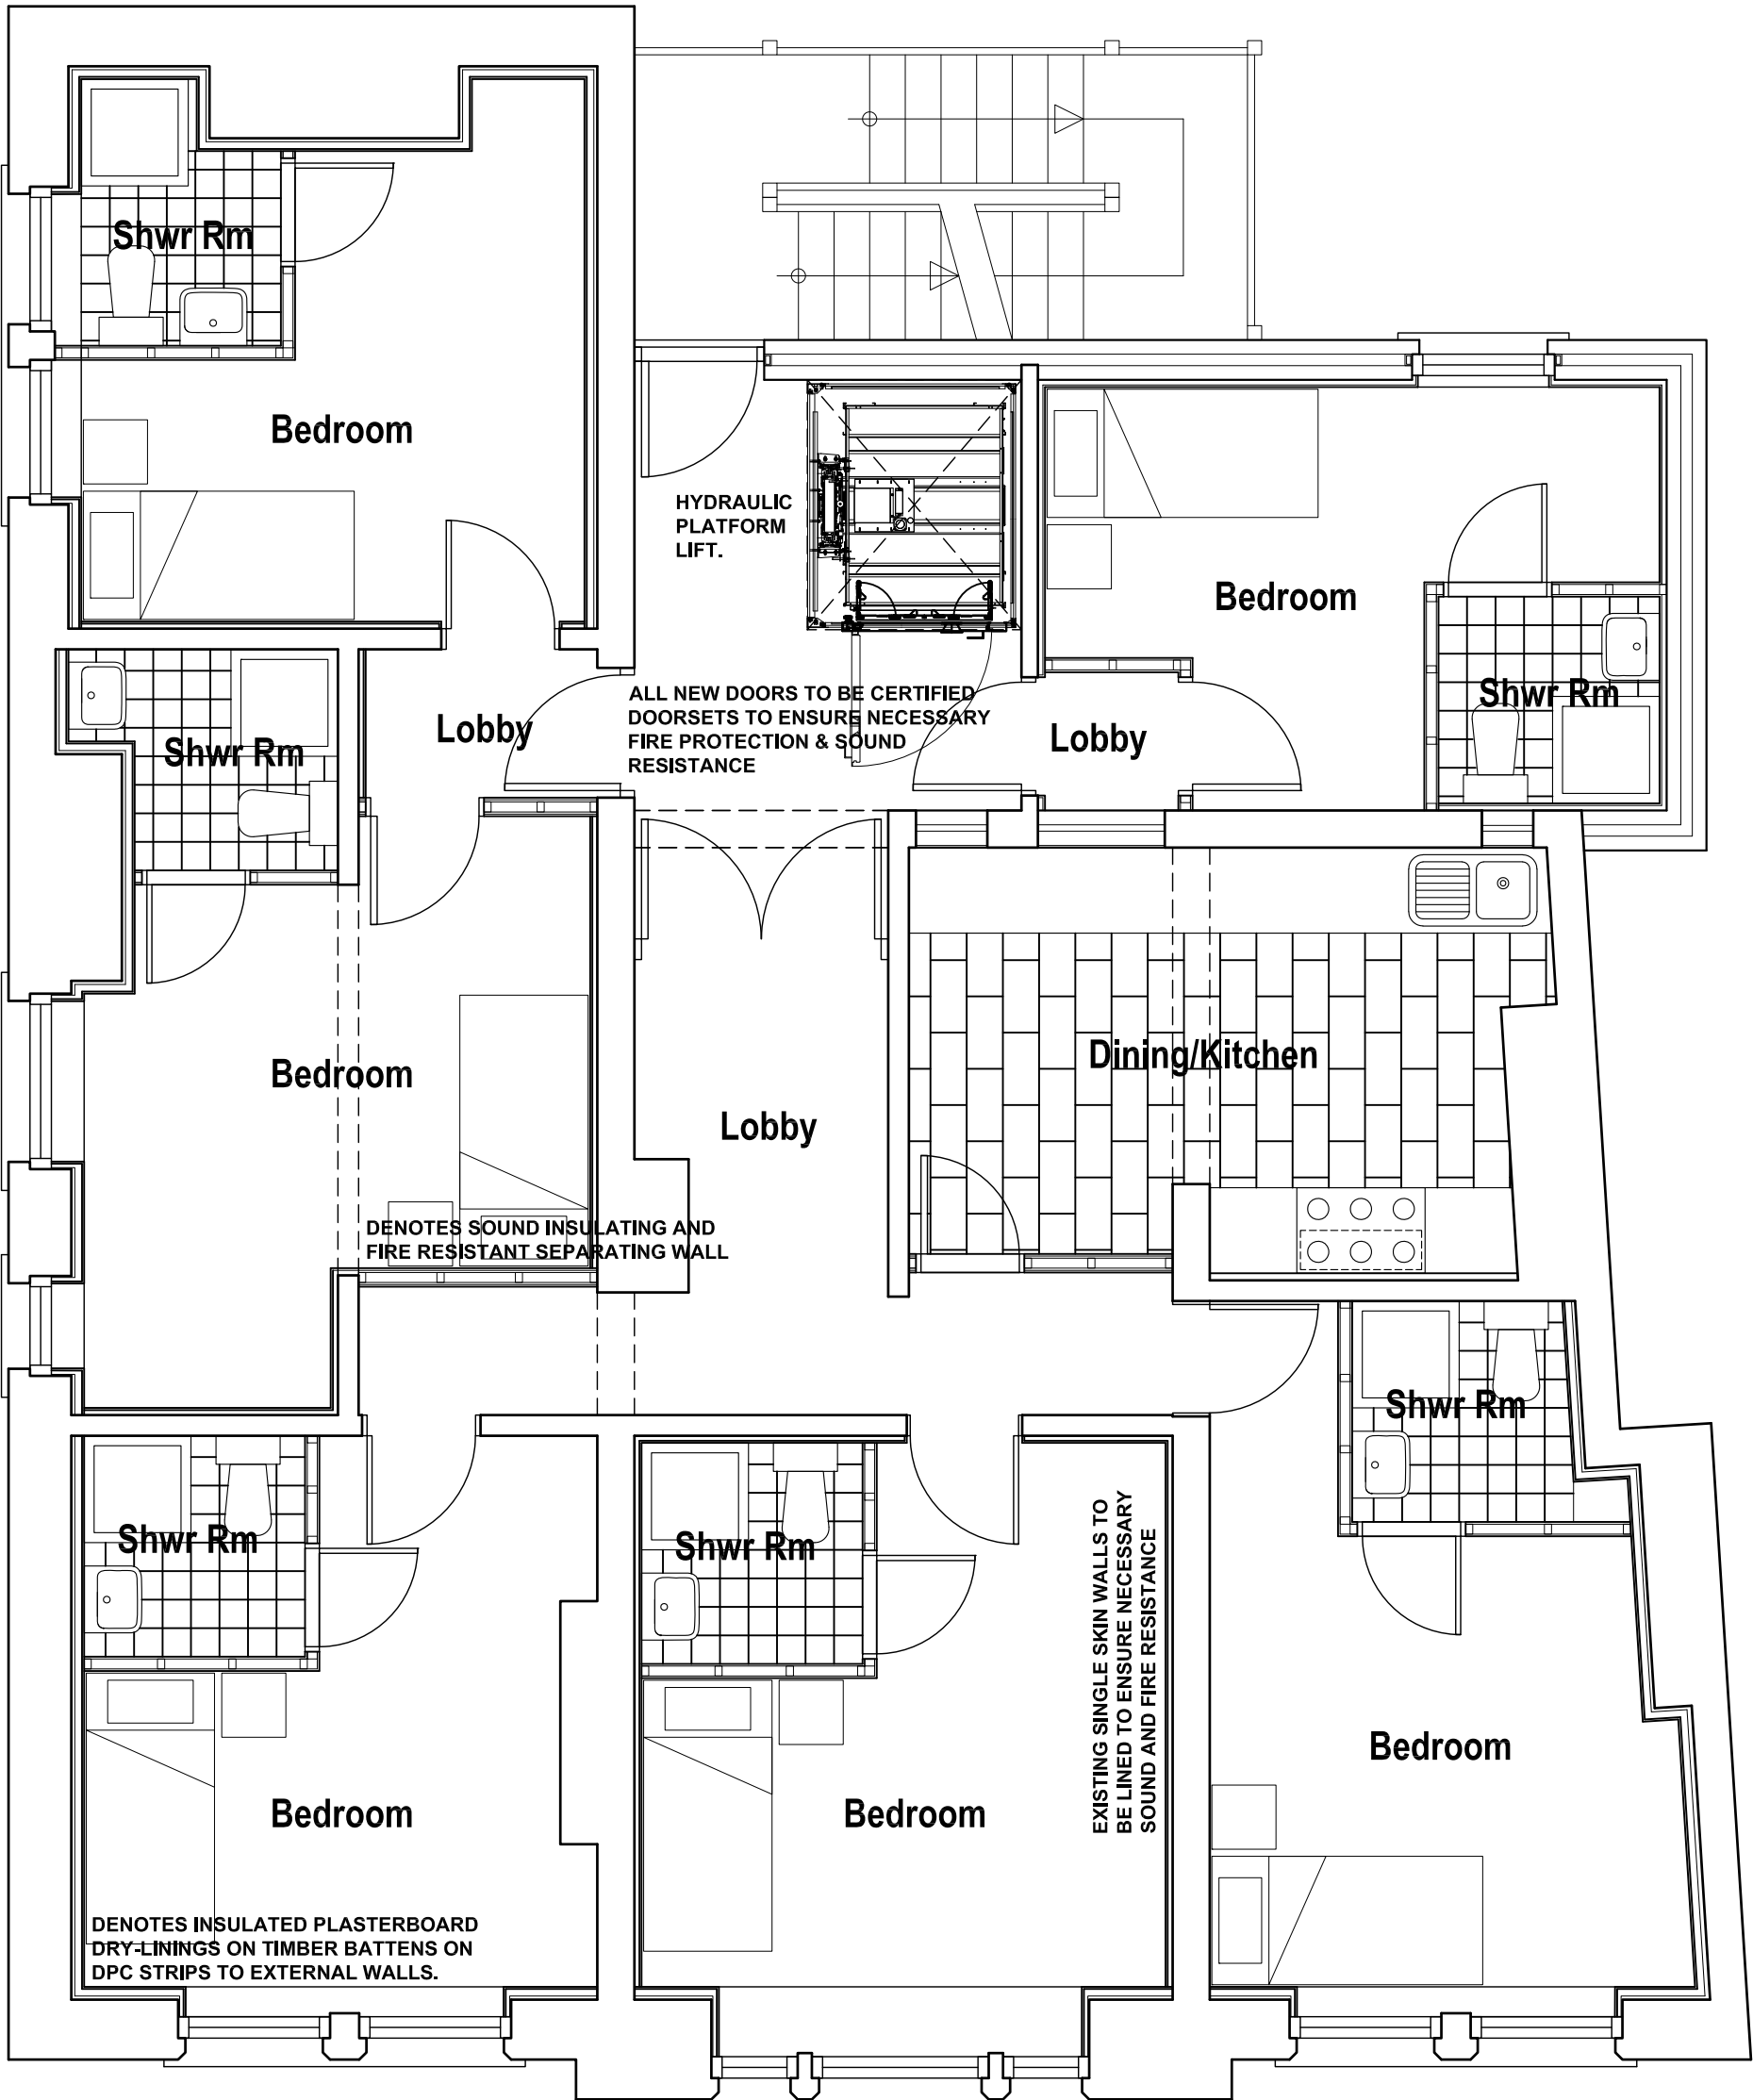

FIRST FLOOR PLAN

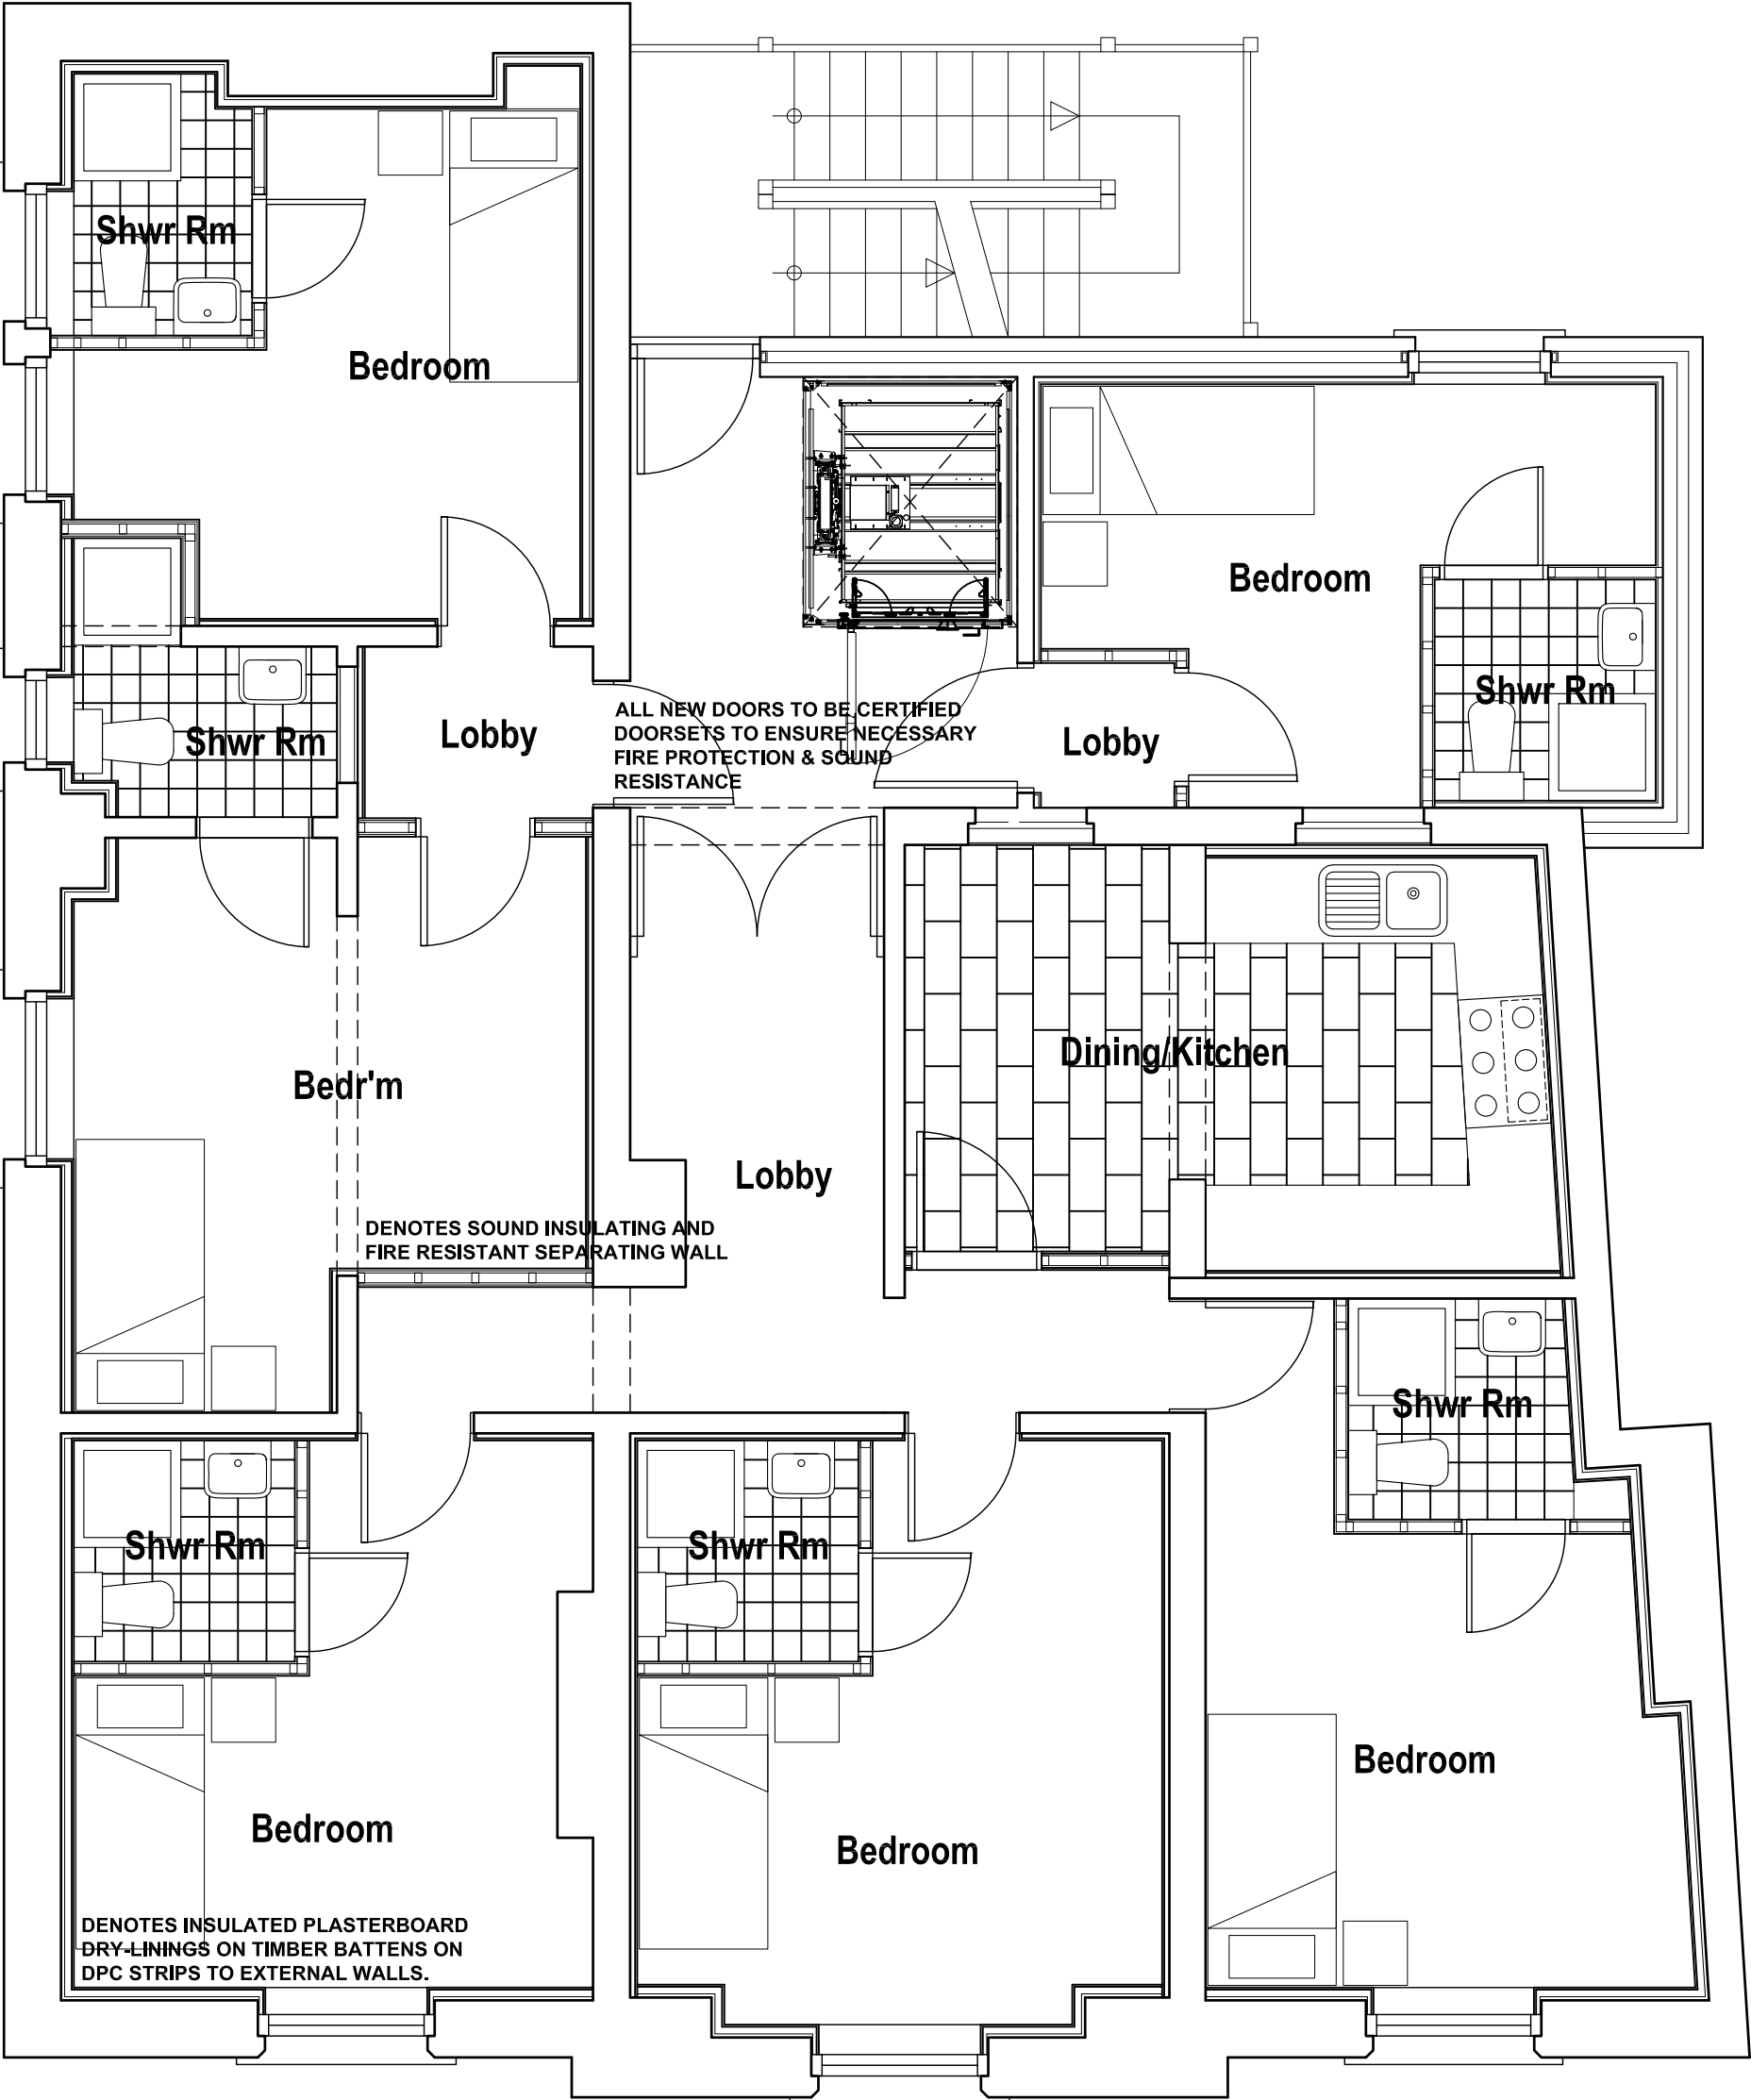

SECOND FLOOR PLAN

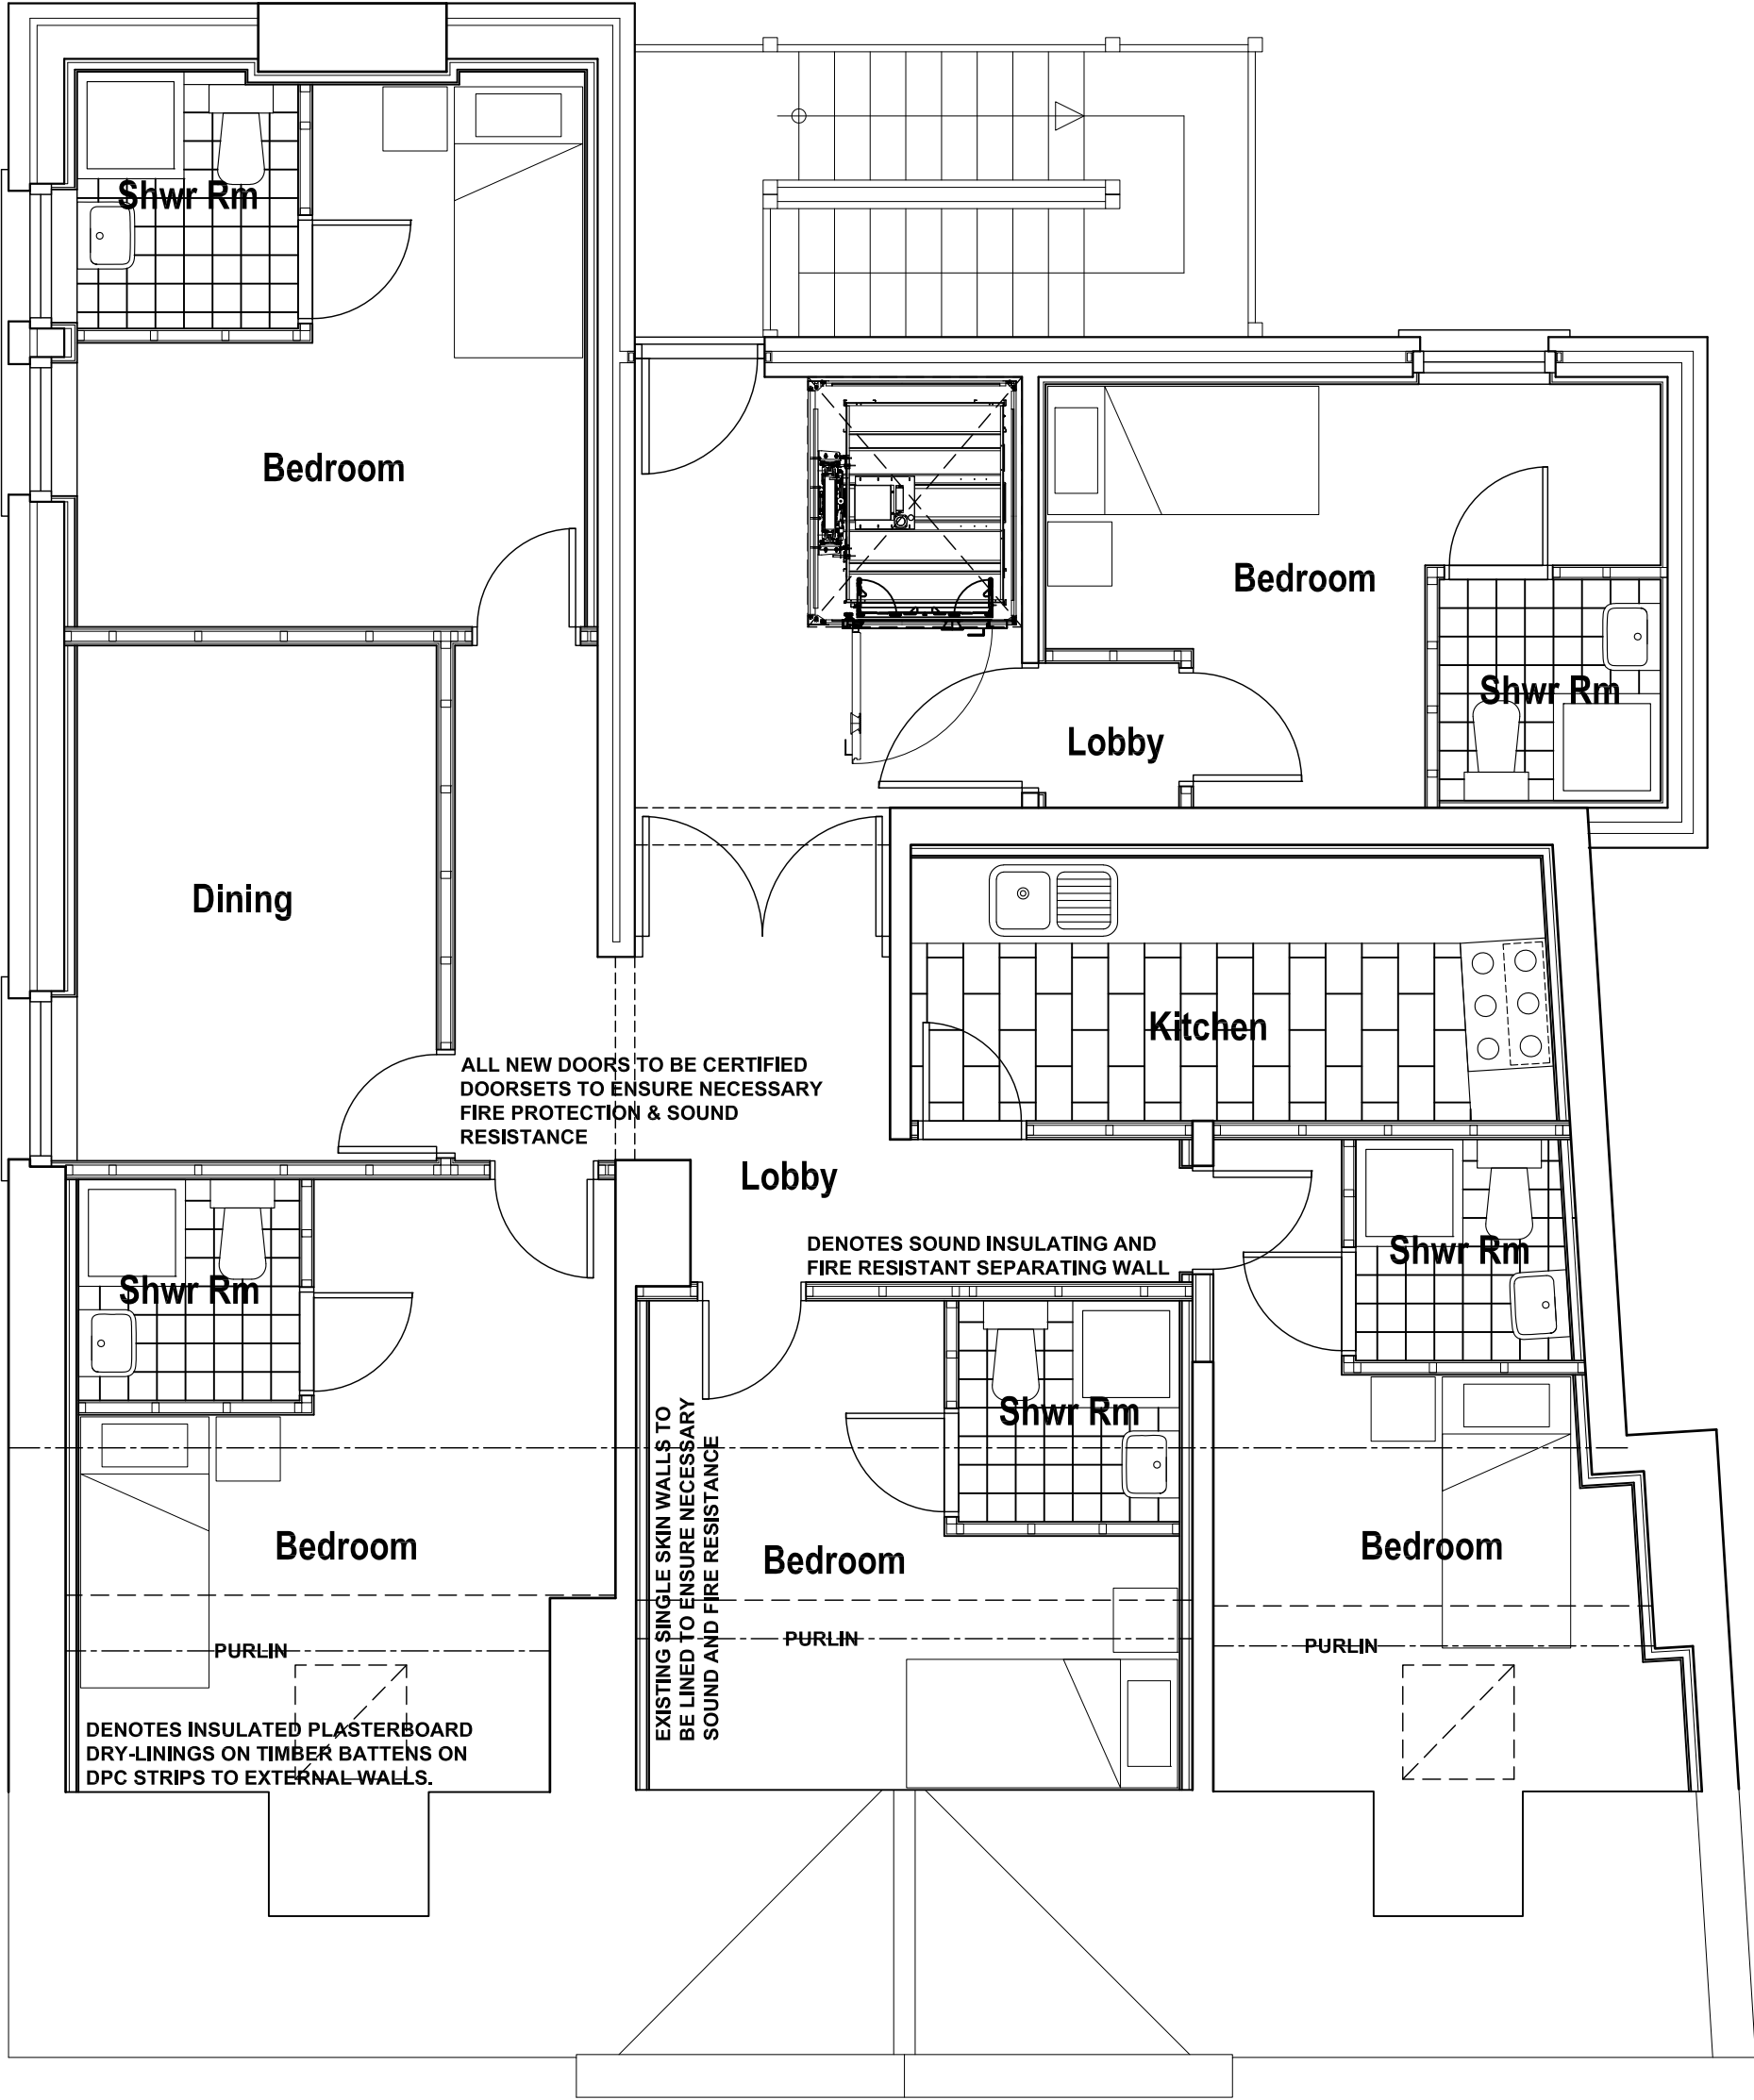

THIRD FLOOR PLAN

|                                                            |      |             |
|------------------------------------------------------------|------|-------------|
| A 31/07/2024 REVISIONS DISCUSSED WITH CLIENT.              |      |             |
| Revision                                                   | Date | Description |
| THE OLD BANK, 2 HIGH STREET, WOMBWELL, BARNESLEY, S73 0AW. |      |             |
| DESIGN PROPOSALS 1                                         |      |             |
| FLOOR PLANS                                                |      |             |
| Mr & Mrs Arnold.                                           |      |             |

**JEA**  
Building Design Services

**JEA Architectural Ltd**  
23 Windmill Road, Wombwell,  
Barnsley, S73 8PW.  
Tel: 01226 754507.  
Email: jeald@virginmedia.com

This drawing and the copyright is the Architectural Company's property and maybe used or reproduced only by agreement. All Dimensions in Millimetres Unless specified otherwise and subject to verification on site.

|                  |                 |
|------------------|-----------------|
| Scale: 1:50 @ A1 | Date: JULY 2024 |
| Ref: 202328      | Drwg No: 04     |

|      |      |      |      |
|------|------|------|------|
| 0 cm | 2 cm | 4 cm | 6 cm |
|------|------|------|------|