


Second Floor Level

First Floor Level

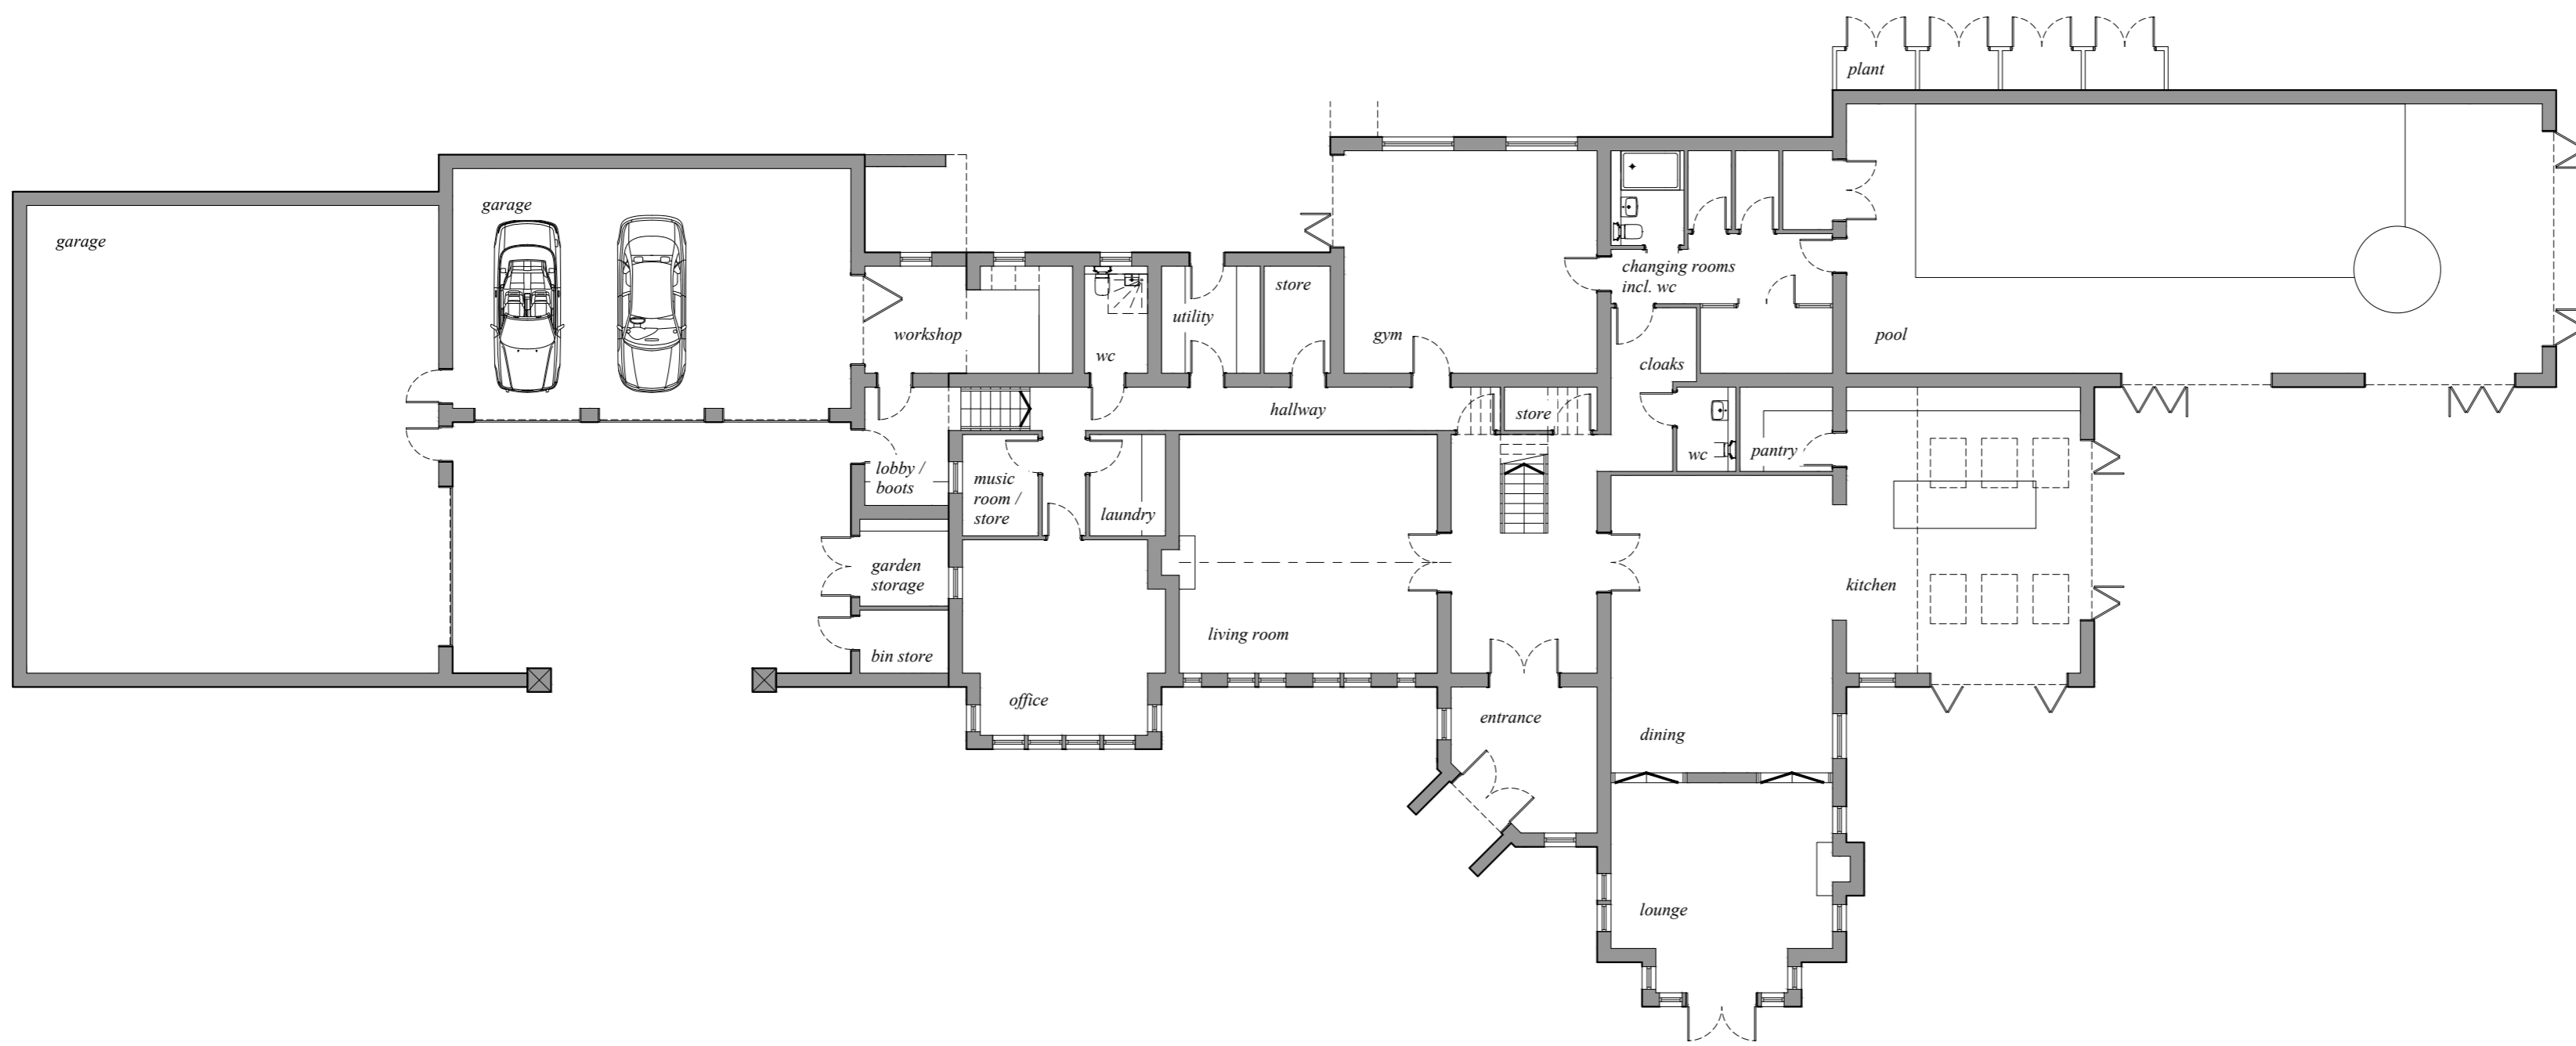


Ground Floor Level

Basement Floor Level

P3	2025-05-08	General amendments to presentation	CY	CY
P2	2025-04-23	Lower level structures not shown	CY	CY
P1	2025-04-17	Initial issue	CY	CY
Rev	Date	Description	Drn	CHK

Project	
Mill Farm House	S36 8WF
Oxspring	
Garside	
Drawing Title	
Planning Comparison	
Proposed Floor Plans	
Scale	1:150 @ A1
Date	April 2025
Purpose	Planning
Job No.	172024
Drawing Ref.	172024.OP.ZZ.ZZ.DR.A.SK.004
Revision	P3

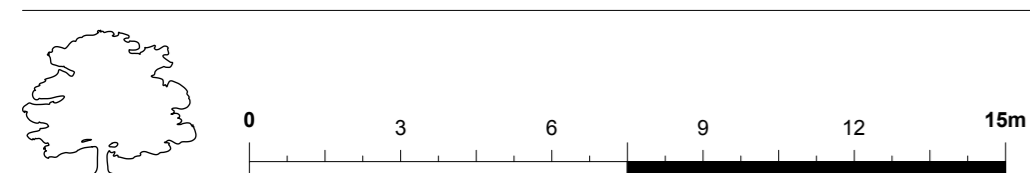

Do not measure from this drawing and use typical dimensions only. The associated fee includes a 10% check of the drawing has been printed to scale only. The contractor is to check all dimensions and report any discrepancies to Oak and Prosper Construction. Fixtures, fittings and materials are to be based on the data obtained from the contractor and are liable to further services being discontinued. All proposals are subject to statutory requirements. Coloured areas are liable to change and the printed paper may vary in the field and is not intended to be used for any other purpose.

© Oak and Prosper Construction Limited. All rights reserved. This drawing has been prepared by the architect and is not to be used for any other purpose without the written consent of Oak and Prosper Construction Limited. A limited company registered under company number 10401818, whose registered office is The Mill, Garside, York, YO4 1JG. Email: info@oakandprosper.co.uk Tel: 01904 217 100

