



Notes


Do not scale from this drawing. If in need of further detail, refer back to the Technical Department.

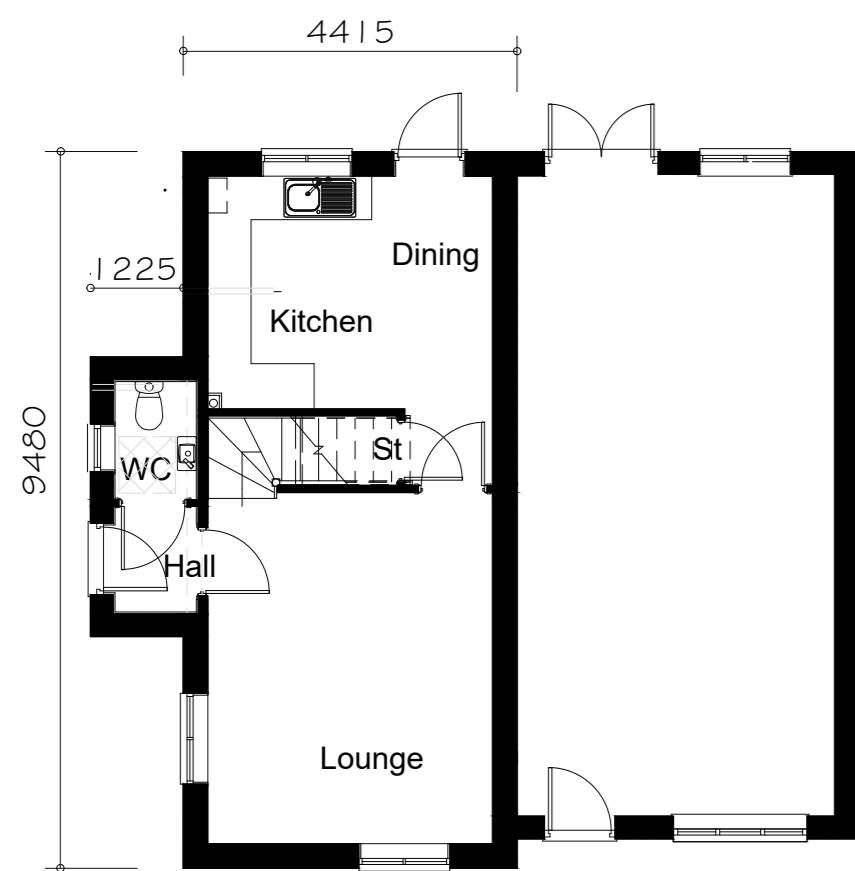

GROUND FLOOR PLAN

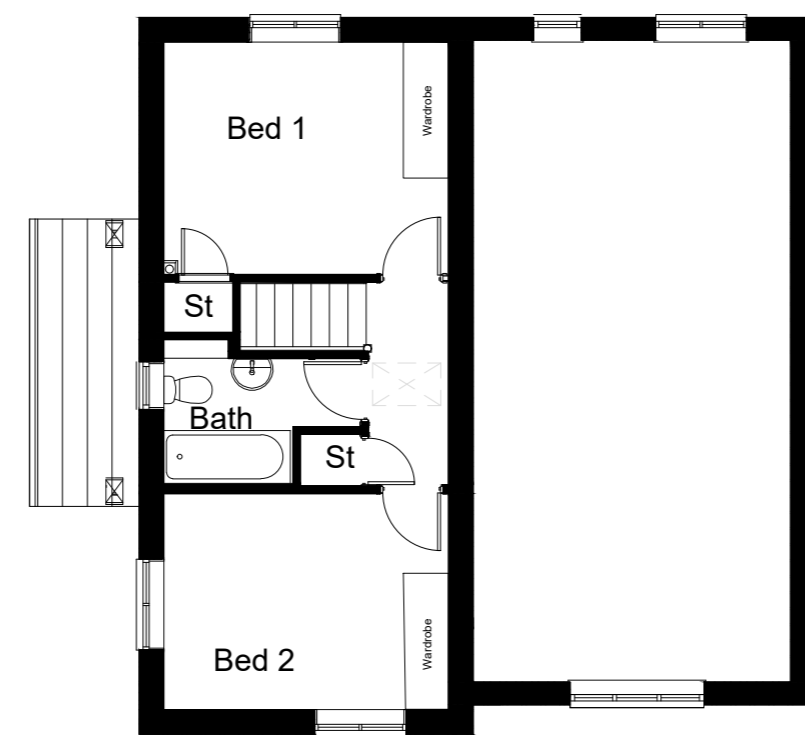

FIRST FLOOR PLAN

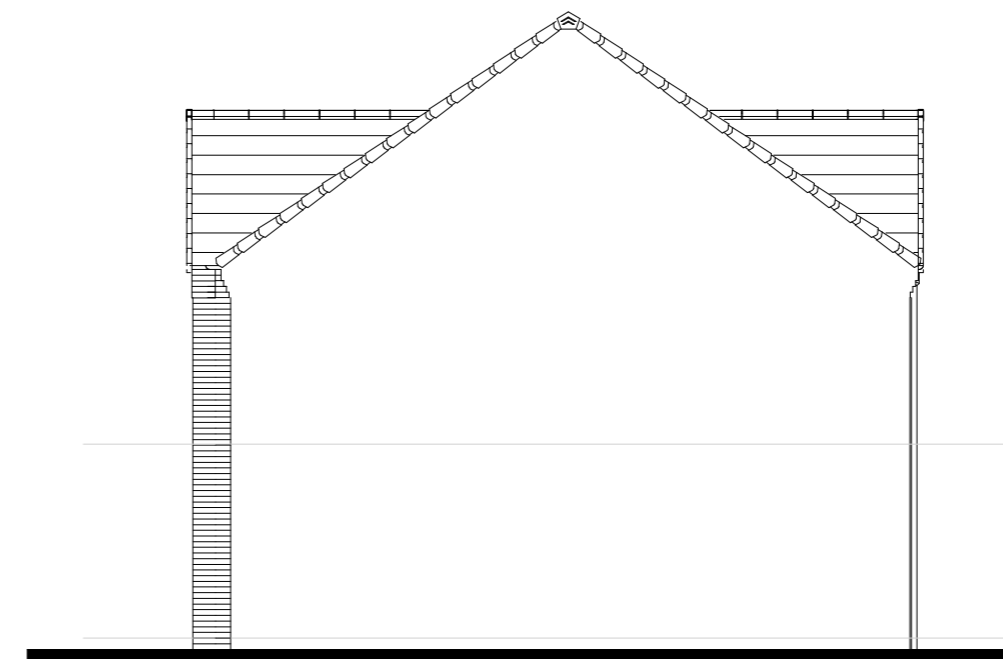

SIDE ELEVATION

FLOOR AREA
70.01m², 753ft²



Rev.	Comments	Date
C04	FF windows moved down 1 course of brick	06.09.23
C03	WN4 changed to flying mullion	21.06.23
C02	Rainwater goods added to front projecting elevations.	30.08.22
C01	Issued for construction	27.05.21
P01	Initial issue	22.04.21

gleeson

Gleeson Homes (Head Office)
Unit 5, Europa Court | Sheffield Business Park | Sheffield |
South Yorkshire | S9 1XE

01142 612900

www.gleesonhomes.co.uk

Project:
253 House Type
Urban

Title:
Planning Drawing

Scale: 1:100 @ A2	Date: 22.04.21	Drawn: OS	Checked: GE
----------------------	-------------------	--------------	----------------

Drawing No: 21-253-U-0001	Revision: C04
------------------------------	------------------