




**Existing Side Elevation**  
Scale 1:100

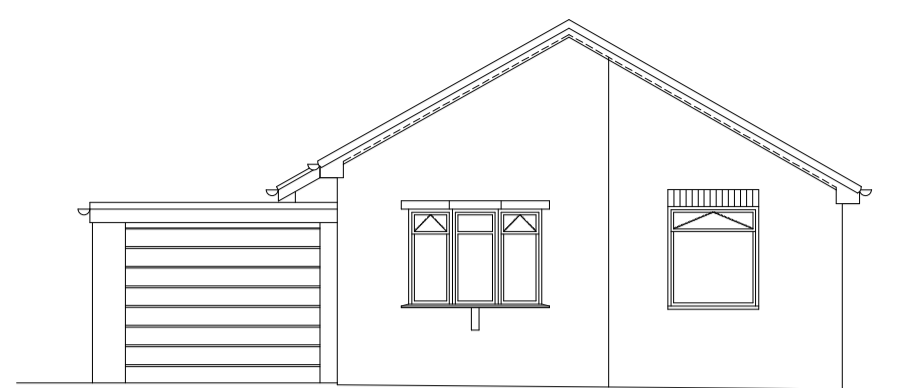


**Existing Front Elevation**  
Scale 1:100

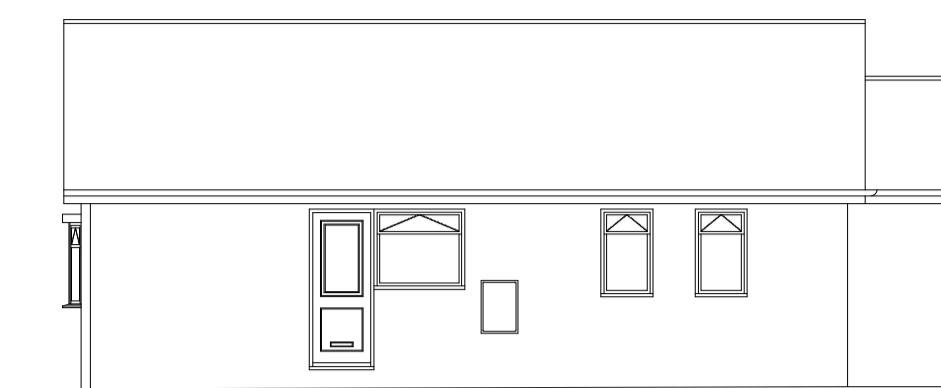


**Existing Side Elevation**  
Scale 1:100

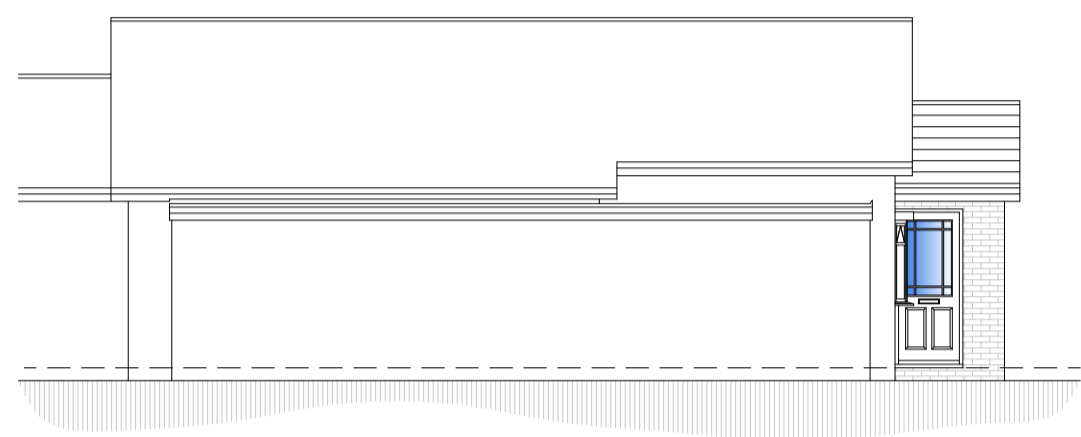

**Proposed Side Elevation**  
Scale 1:100

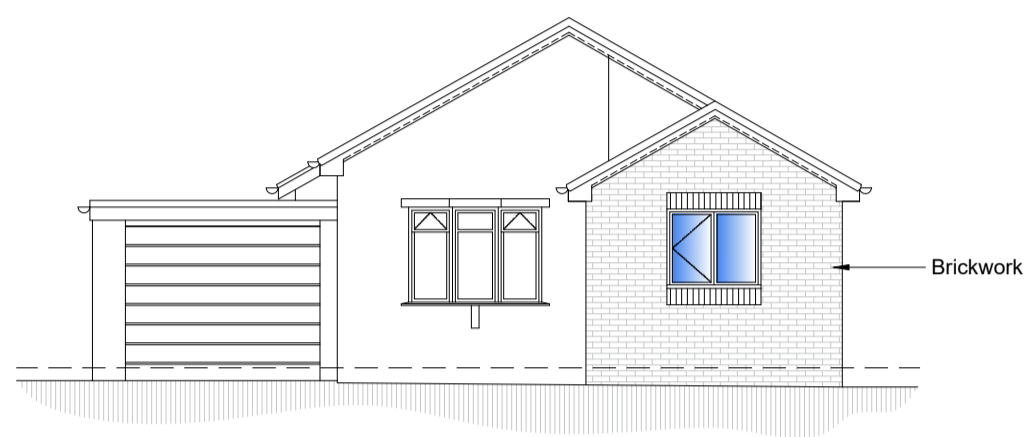

**Proposed Front Elevation**  
Scale 1:100

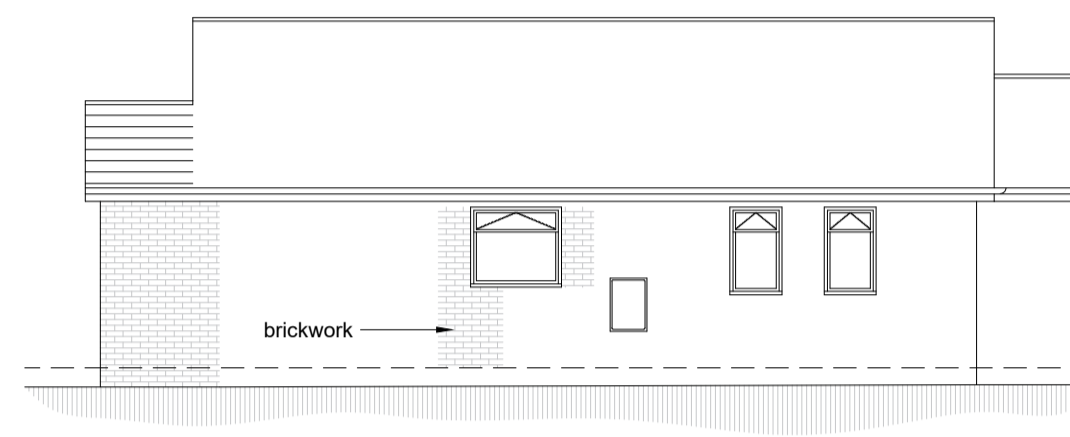


**Proposed Side Elevation**  
Scale 1:100




**Location Plan**  
Scale 1:1250



**Site Plan**  
Scale 1:500

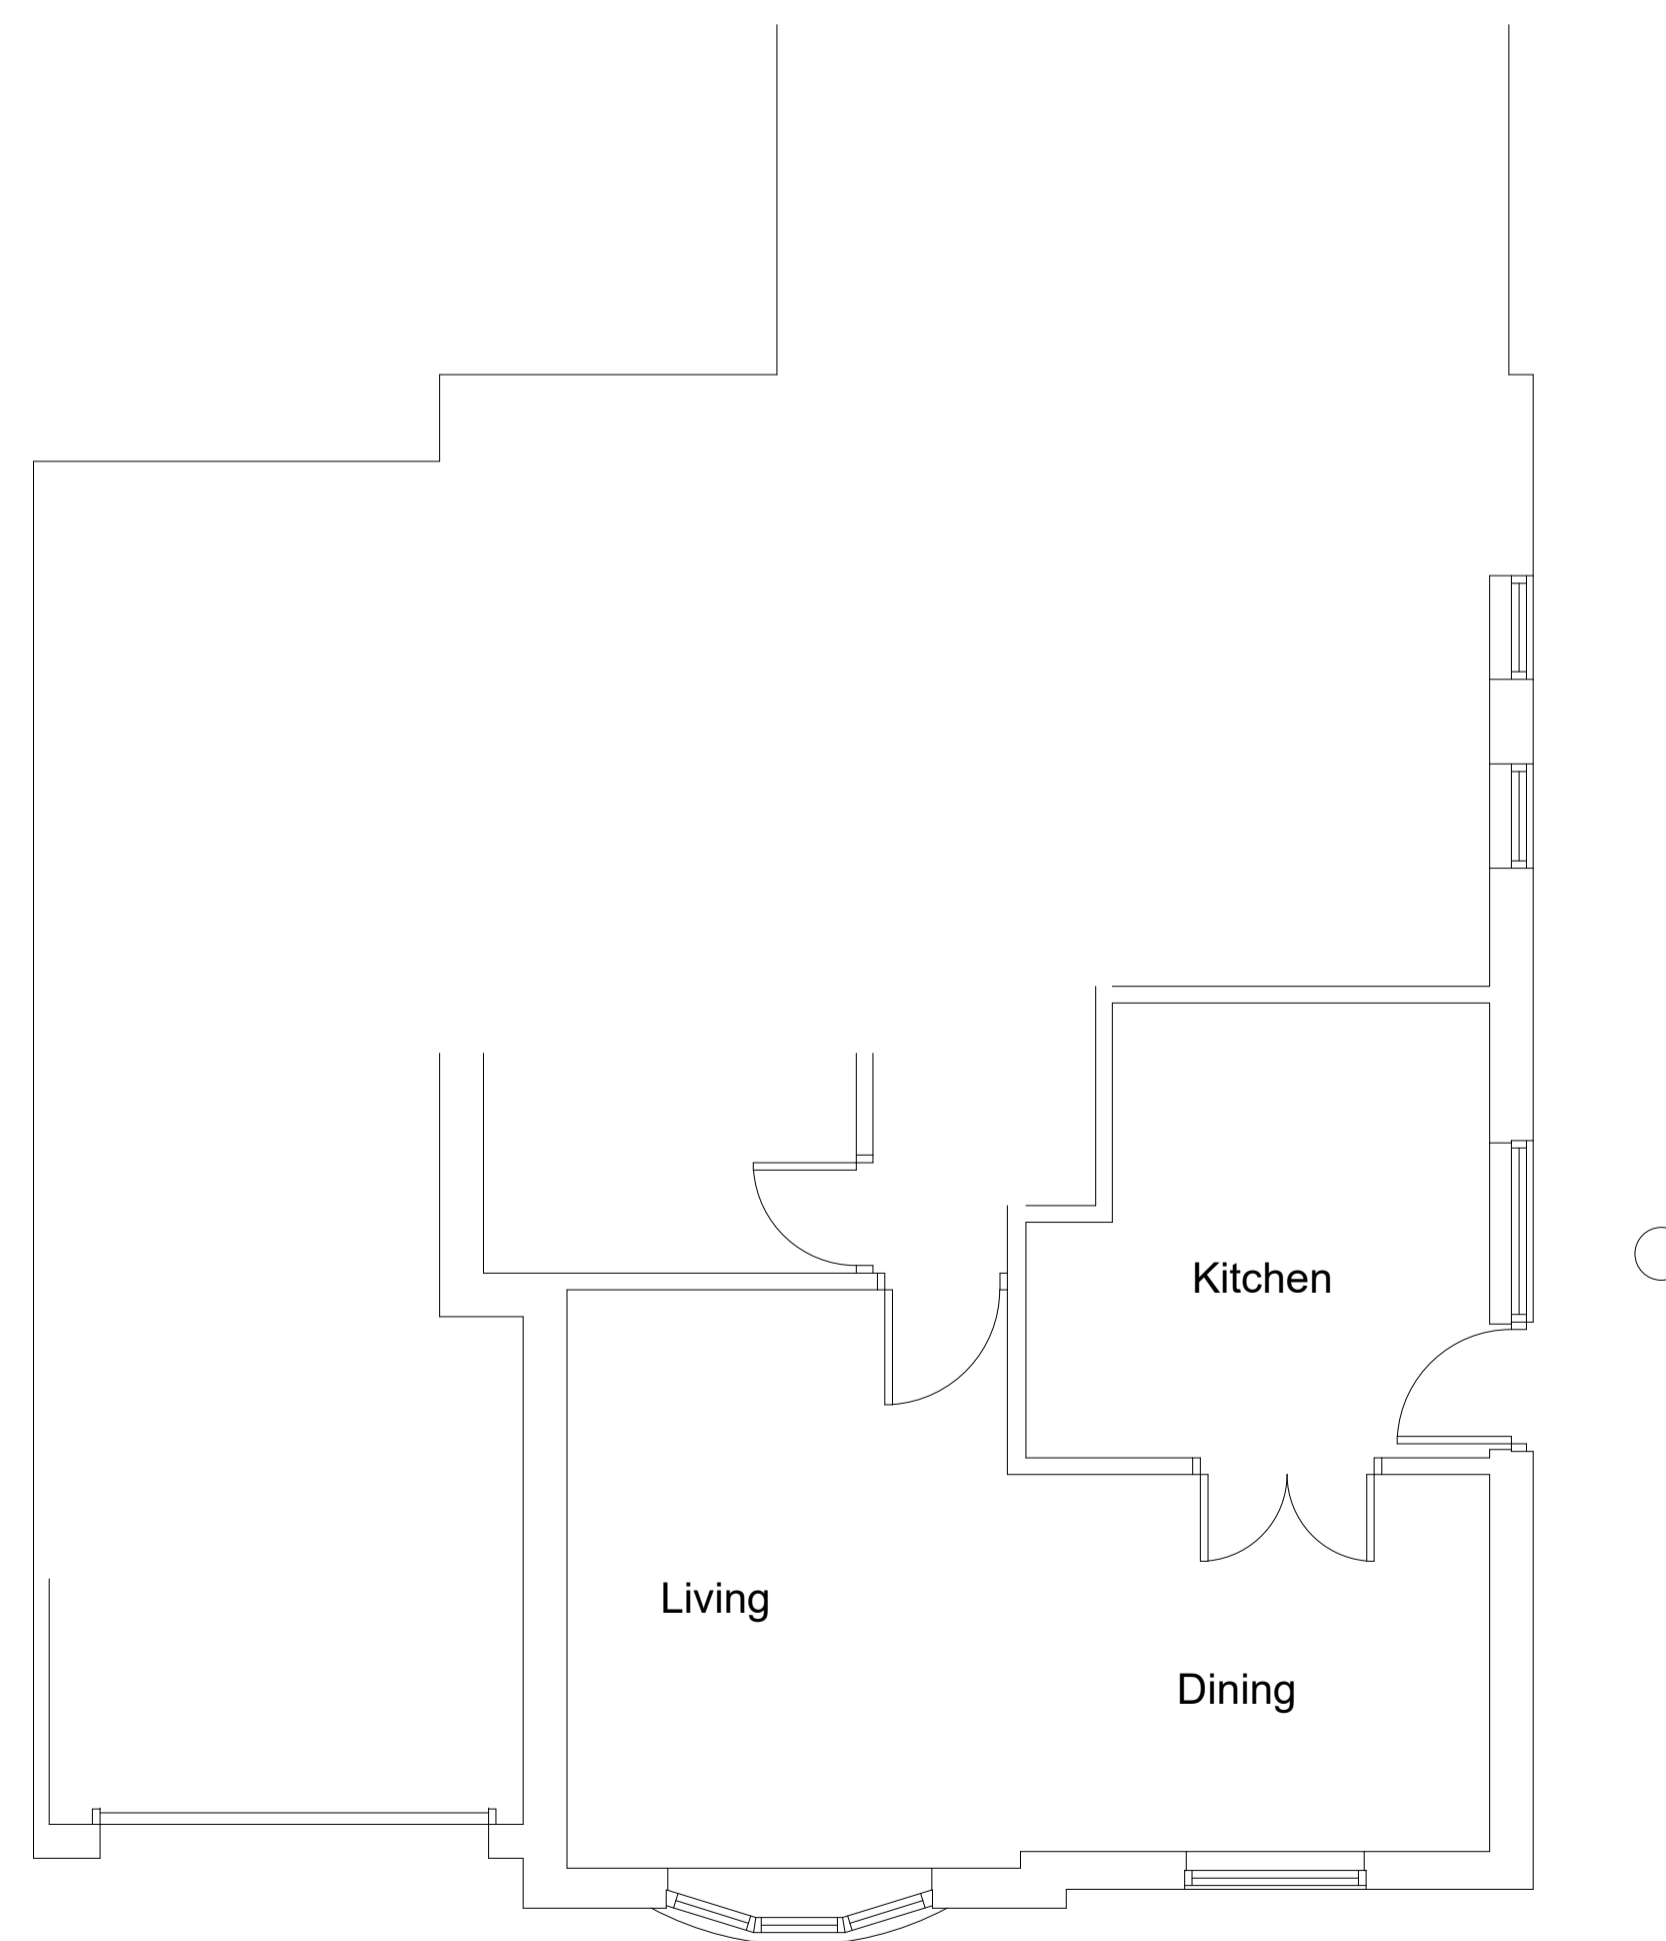

**Existing Ground Floor Plan**  
Scale 1:50

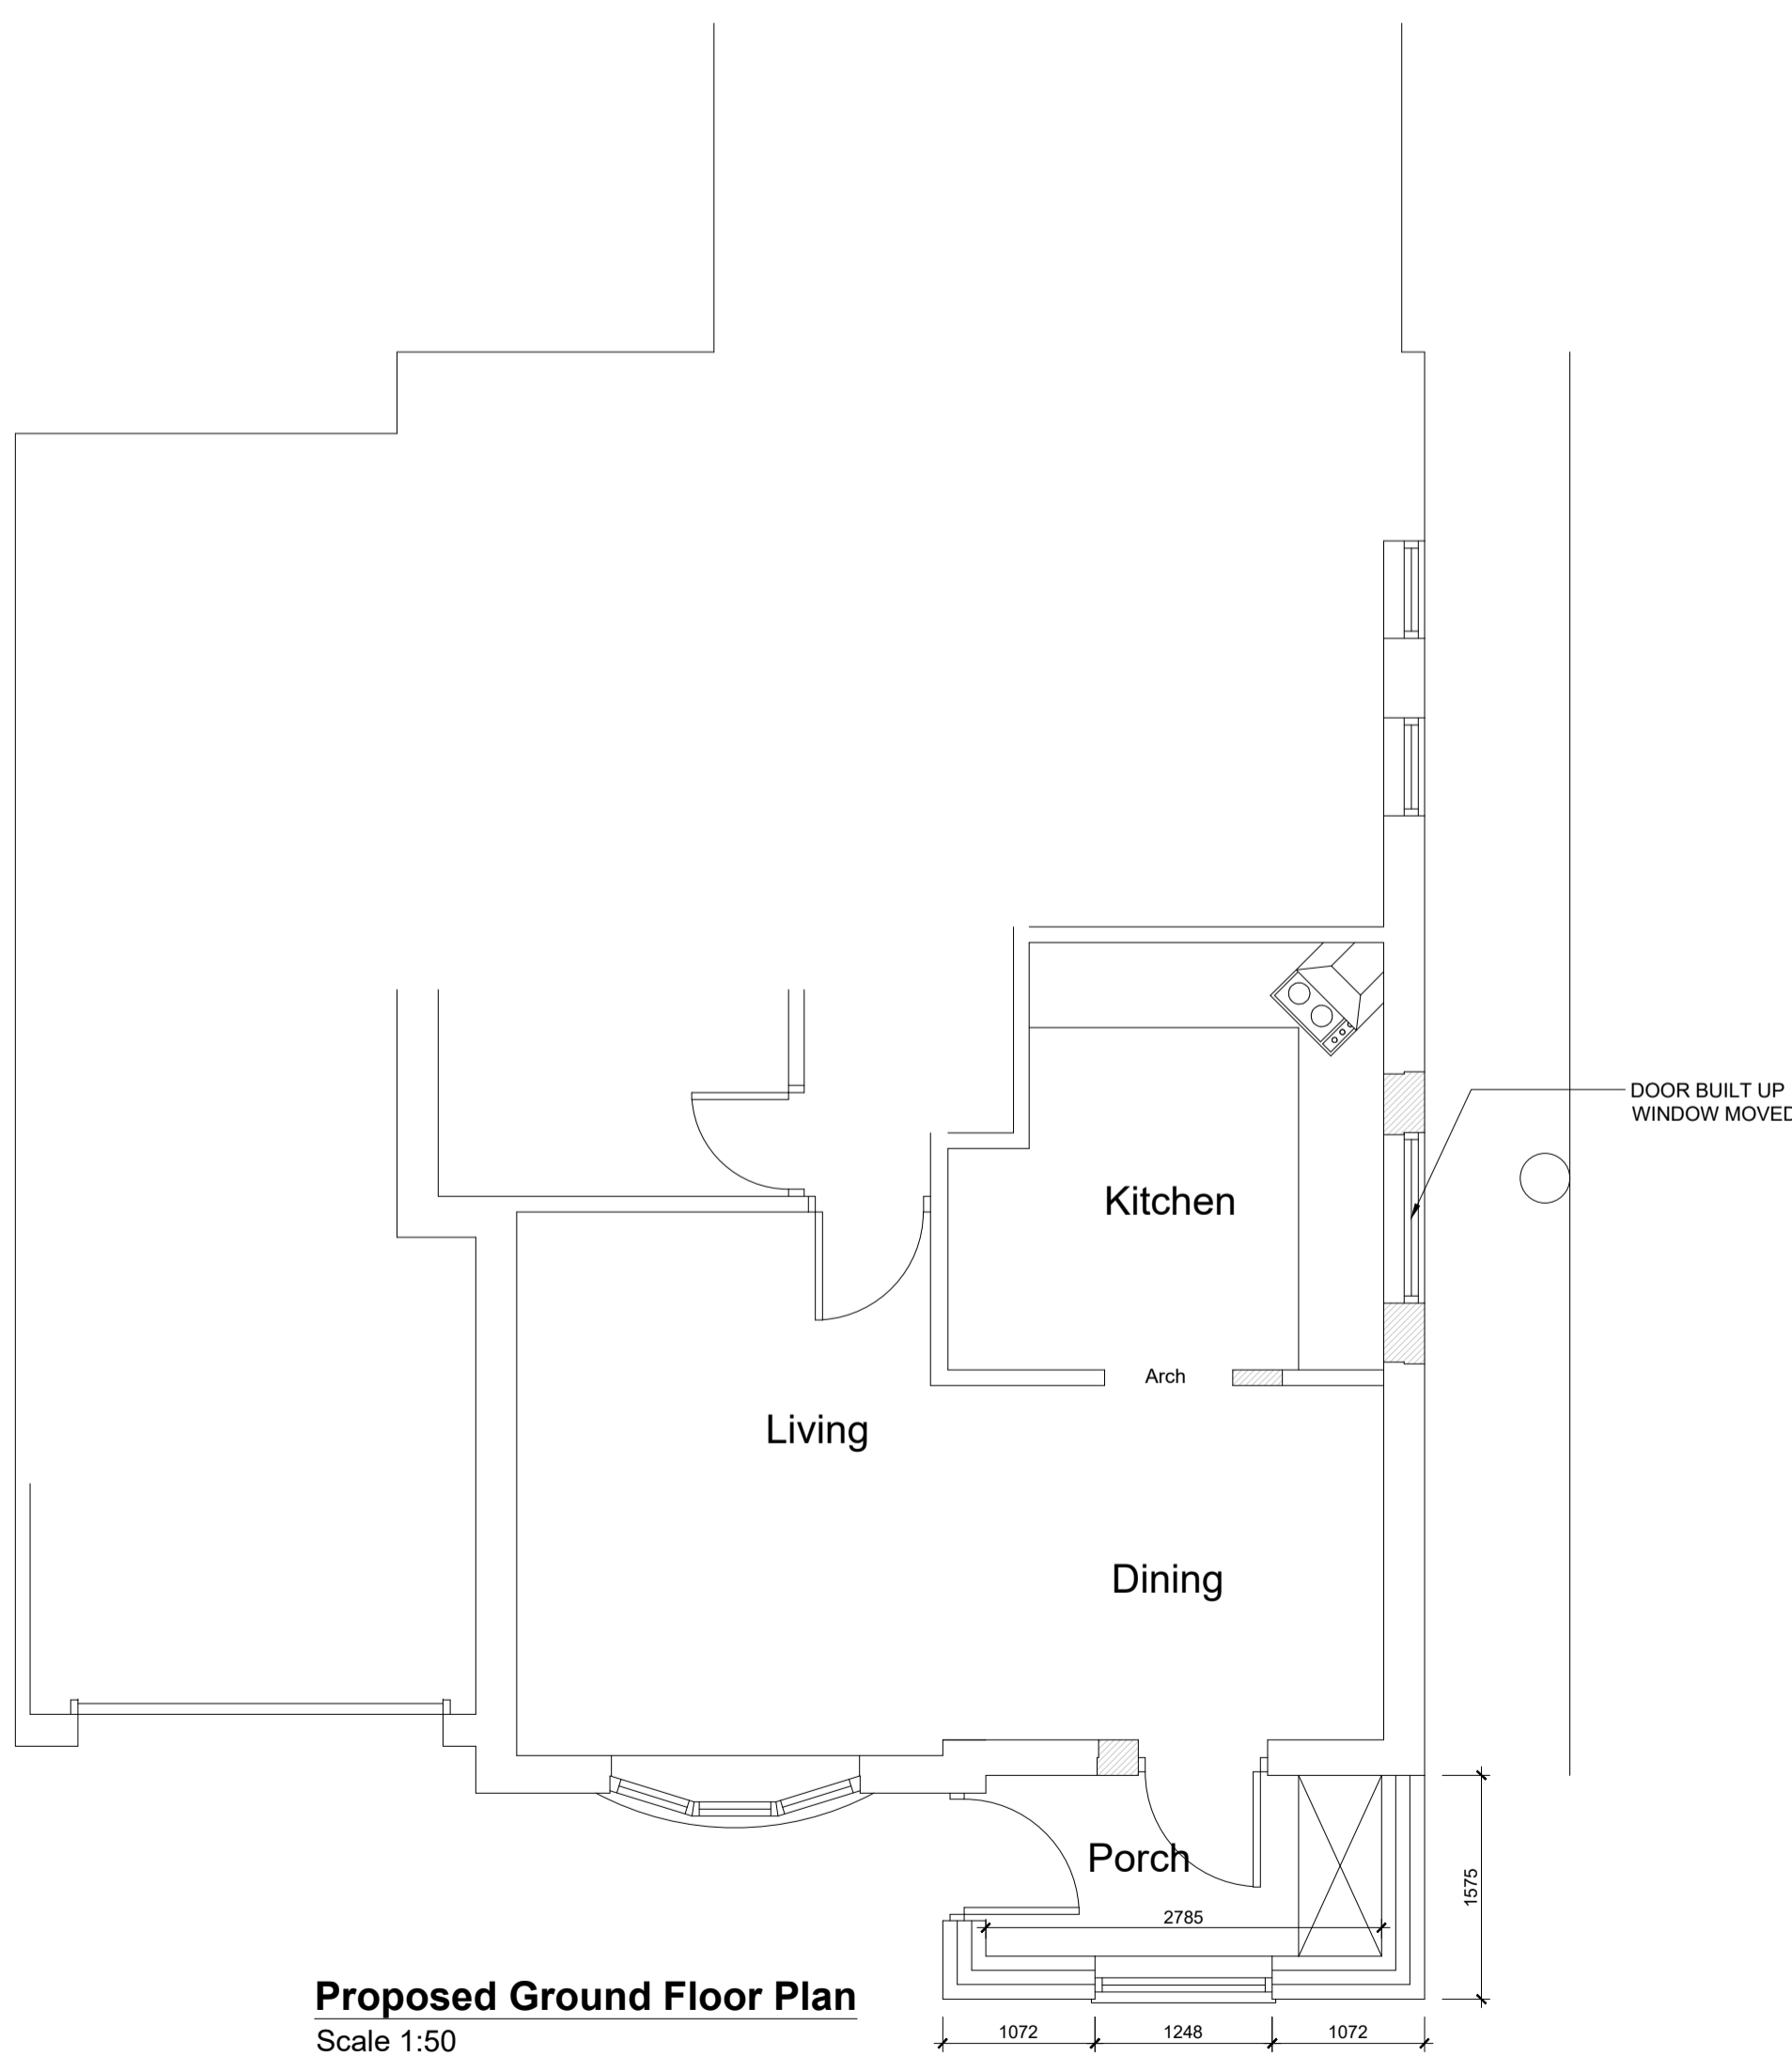

**Proposed Ground Floor Plan**  
Scale 1:50

		OFFICE ONE 34 VICTORIA ROAD BARNSELY, S70 2BU		Phone: 01226 208482 Fax: 01226 283030	
ARCHITECTURAL SERVICES		Email: info@whiteaguspартnership.co.uk Web: www.whiteaguspартnership.co.uk			
Project: PROPOSED EXTENSION AT 32 BRADWELL AVENUE BARNSELY, S75 3QU			Client: MS J. TURNER		
Drawing Title: PROPOSED PLANS AND ELEVATIONS		Date: APRIL 2019	Scale: 1:50 @ A1		
		Ref: 19-004	Dwg. No. 03		
Date	Suffix	Description	Date	Suffix	Description