



Materials

Roof
flat tiling, dark grey colour.

Walls
Coursed Stone to street.
Brick elsewhere.

Windows
UPVC, white colour.

Doors
Security doors metal.


New Materials

Roof
flat tiling, dark grey colour,
to match existing.


Walls
Front Elevation
Stone to match existing with quoins
to match corner.
Side elevation.
Facing brick, red colour,
to match existing.

Window
UPVC, white colour.

SOUTH ELEVATION – SHOP

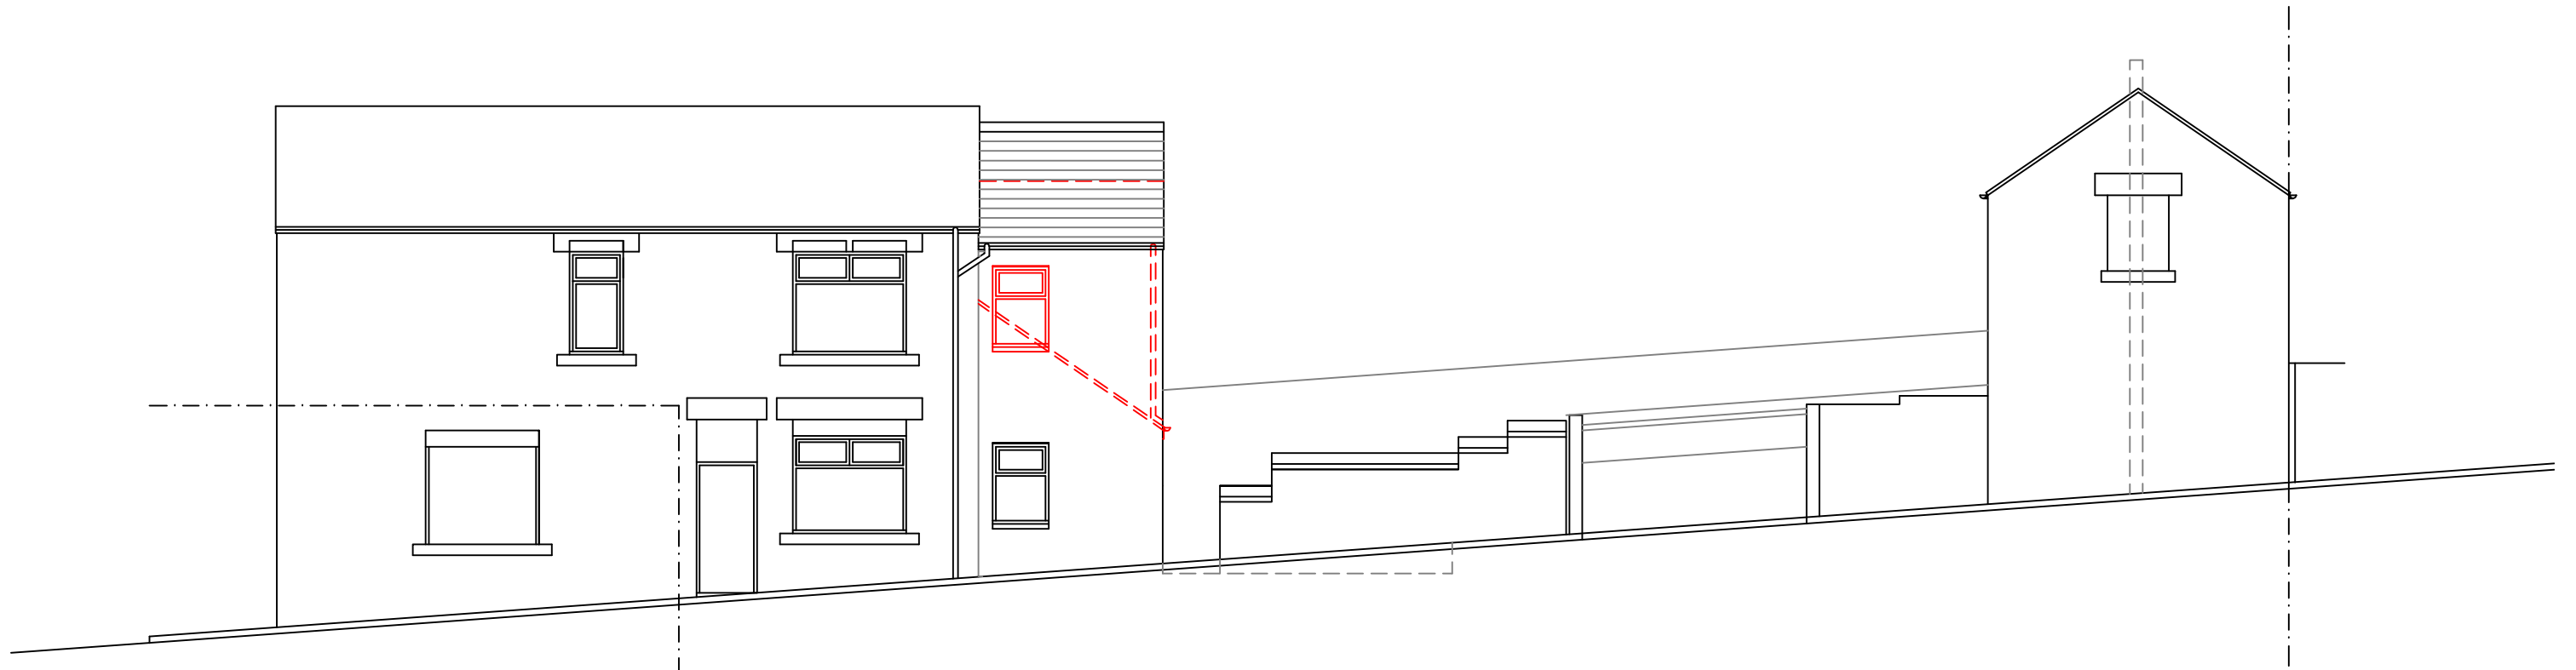

WEST ELEVATION – TO POND STREET

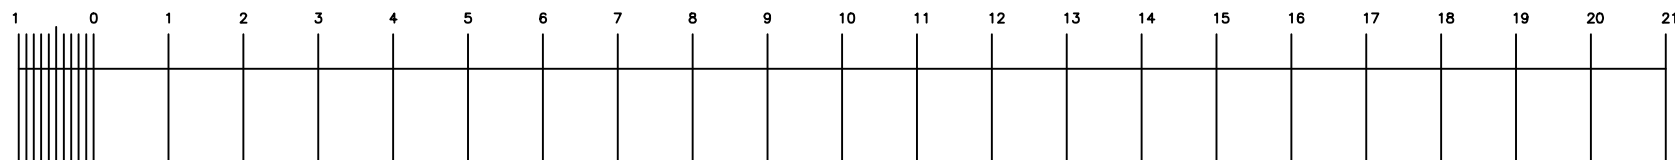

Job:- PROPOSED DEVELOPMENT
8B AGNES ROAD
IN POND STREET, BARNSELY
S70 1NH

Drawing:- PROPOSALS
FRONT AND SIDE ELEVATIONS

Scale:- 1.100 SCALE@A3
Job Number:- DWG NO. 19/07/07/025A

tim steedman architecture
F8, 44 Steade Road,
Sheffield,
S7 1DU.

tel. 0114 281 3215.
mob. 0754 134 8084
e mail. steedmantimothy@aol.co.uk