





front elevation

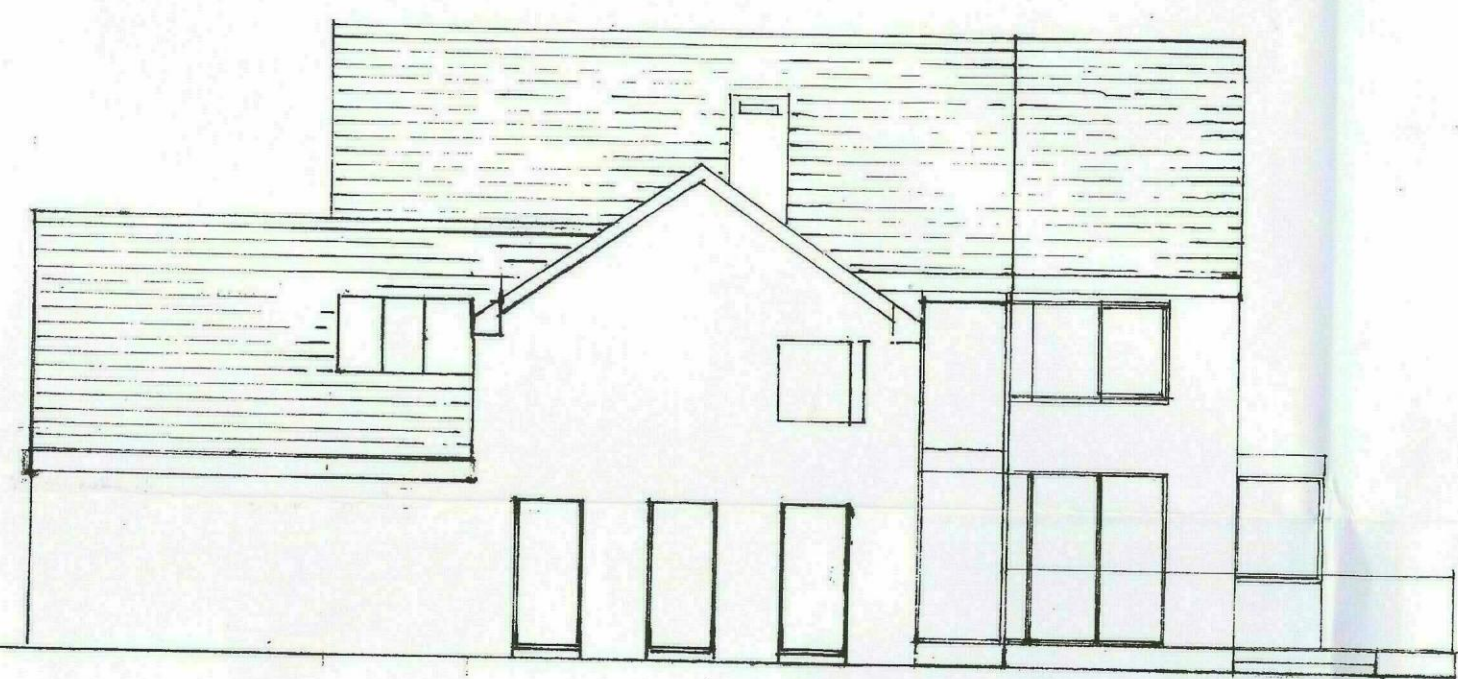


rear elevation




side elevation

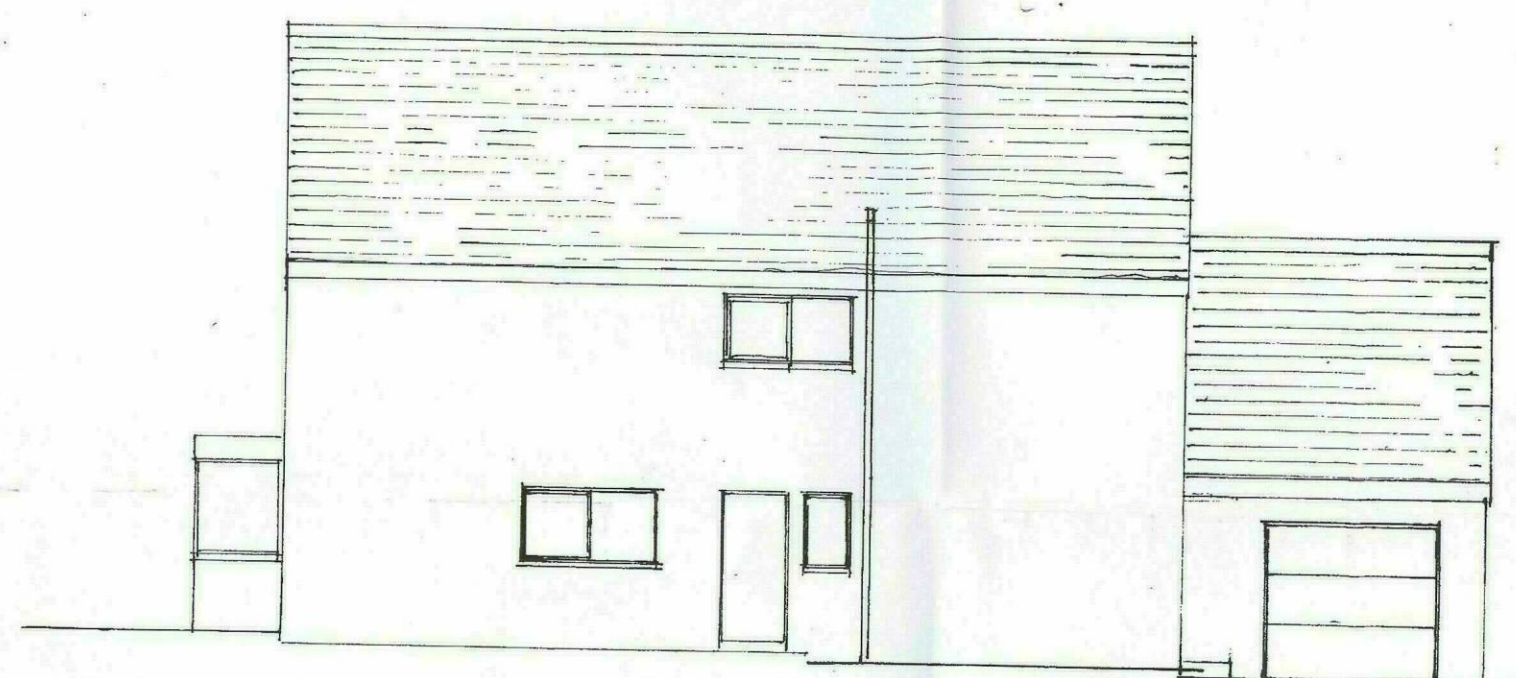


side elevation

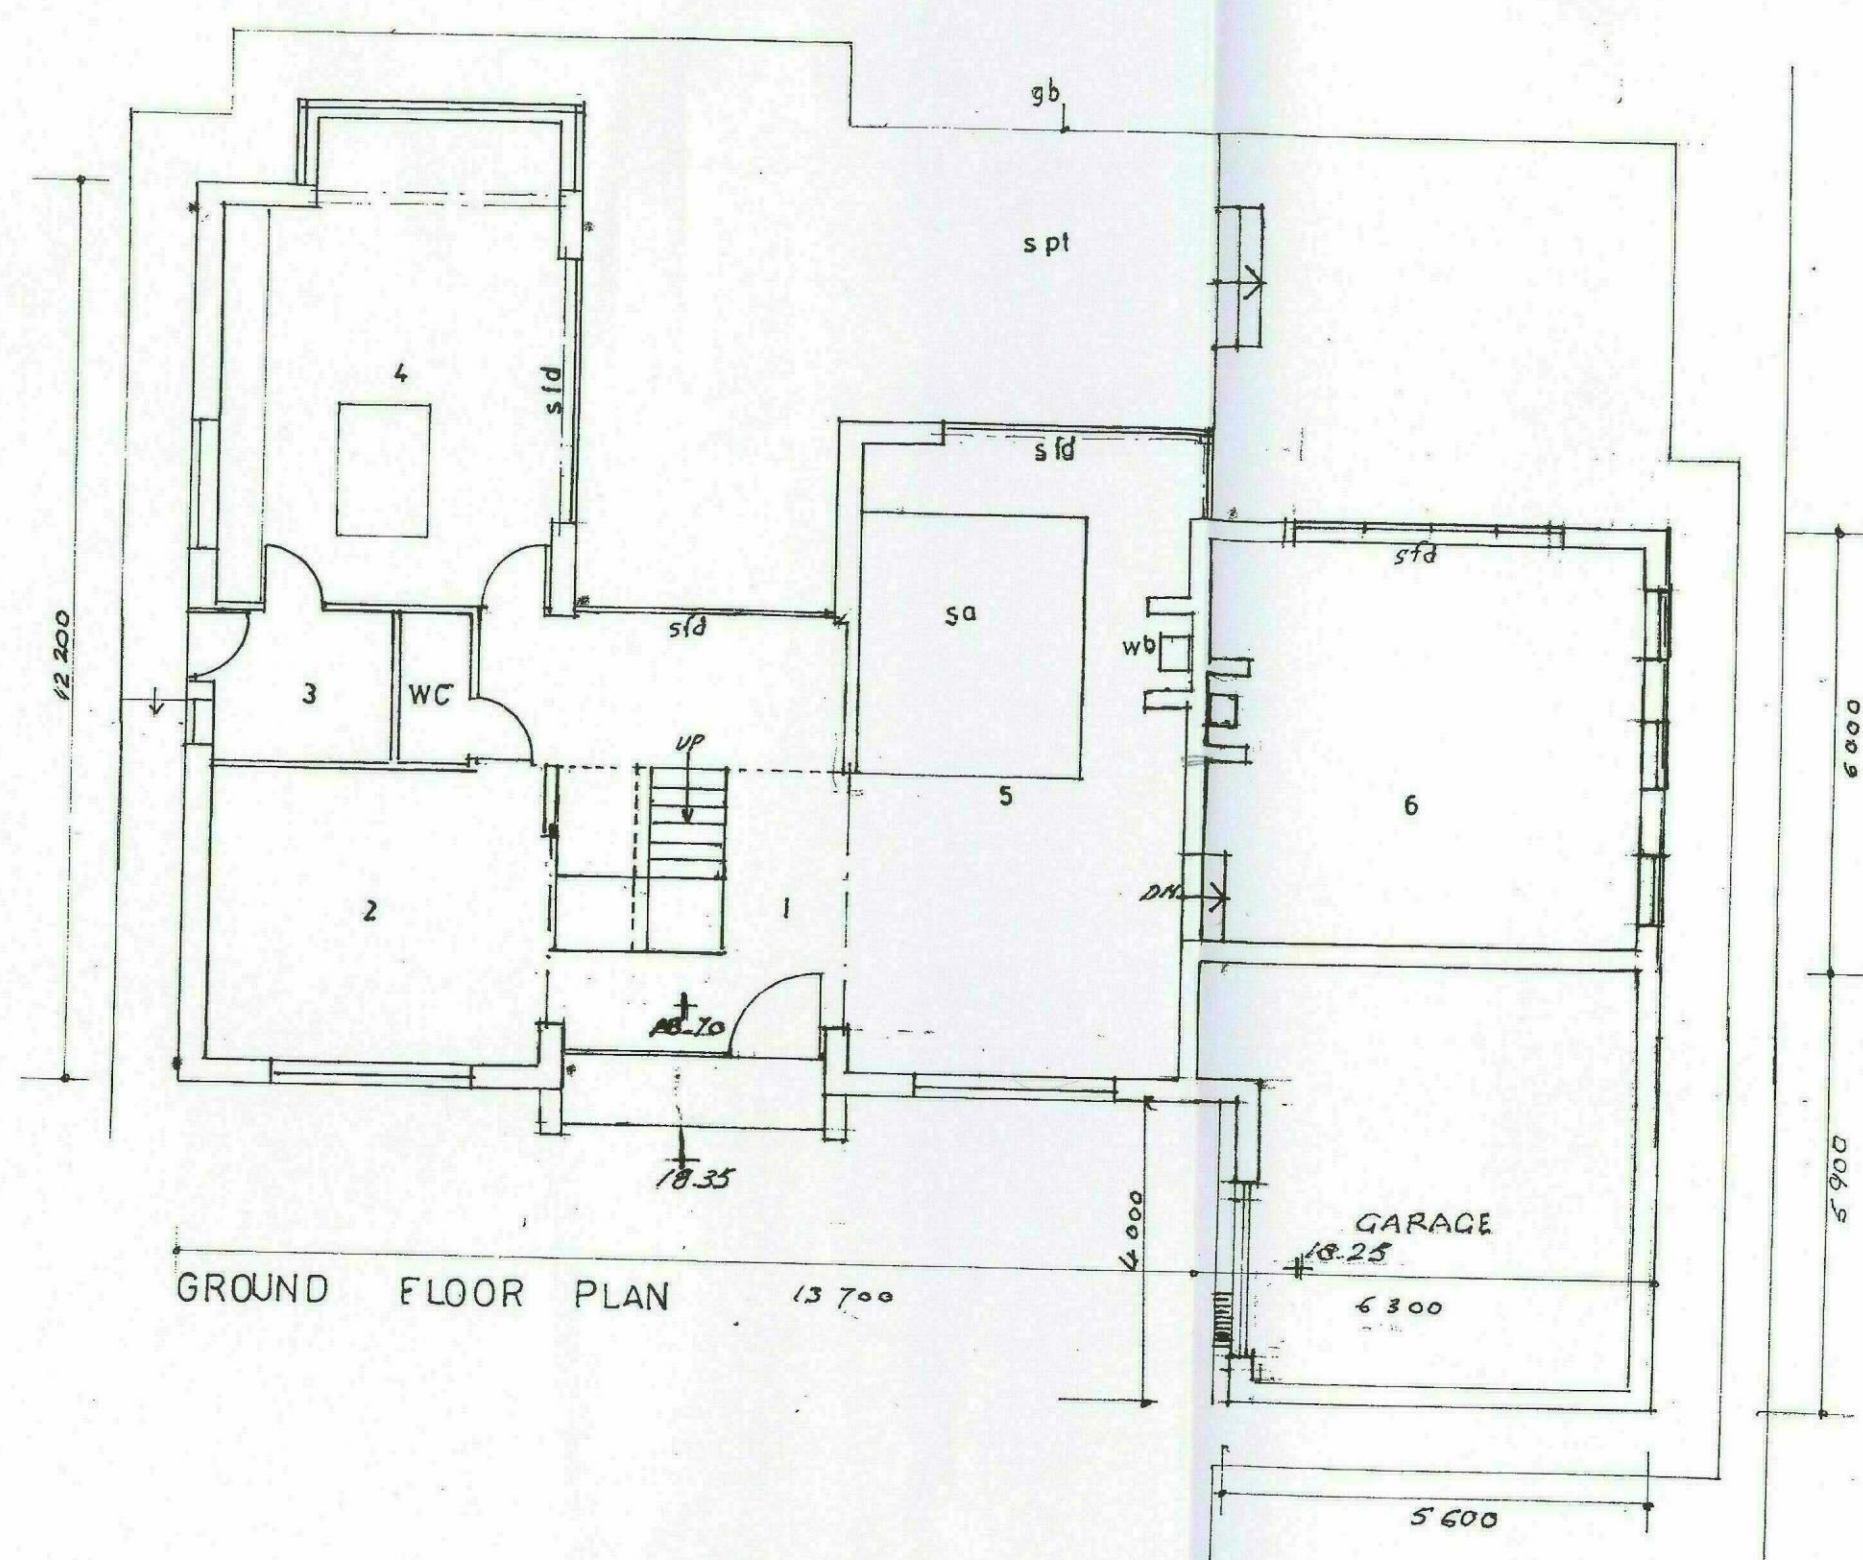

GROUND FLOOR PLAN

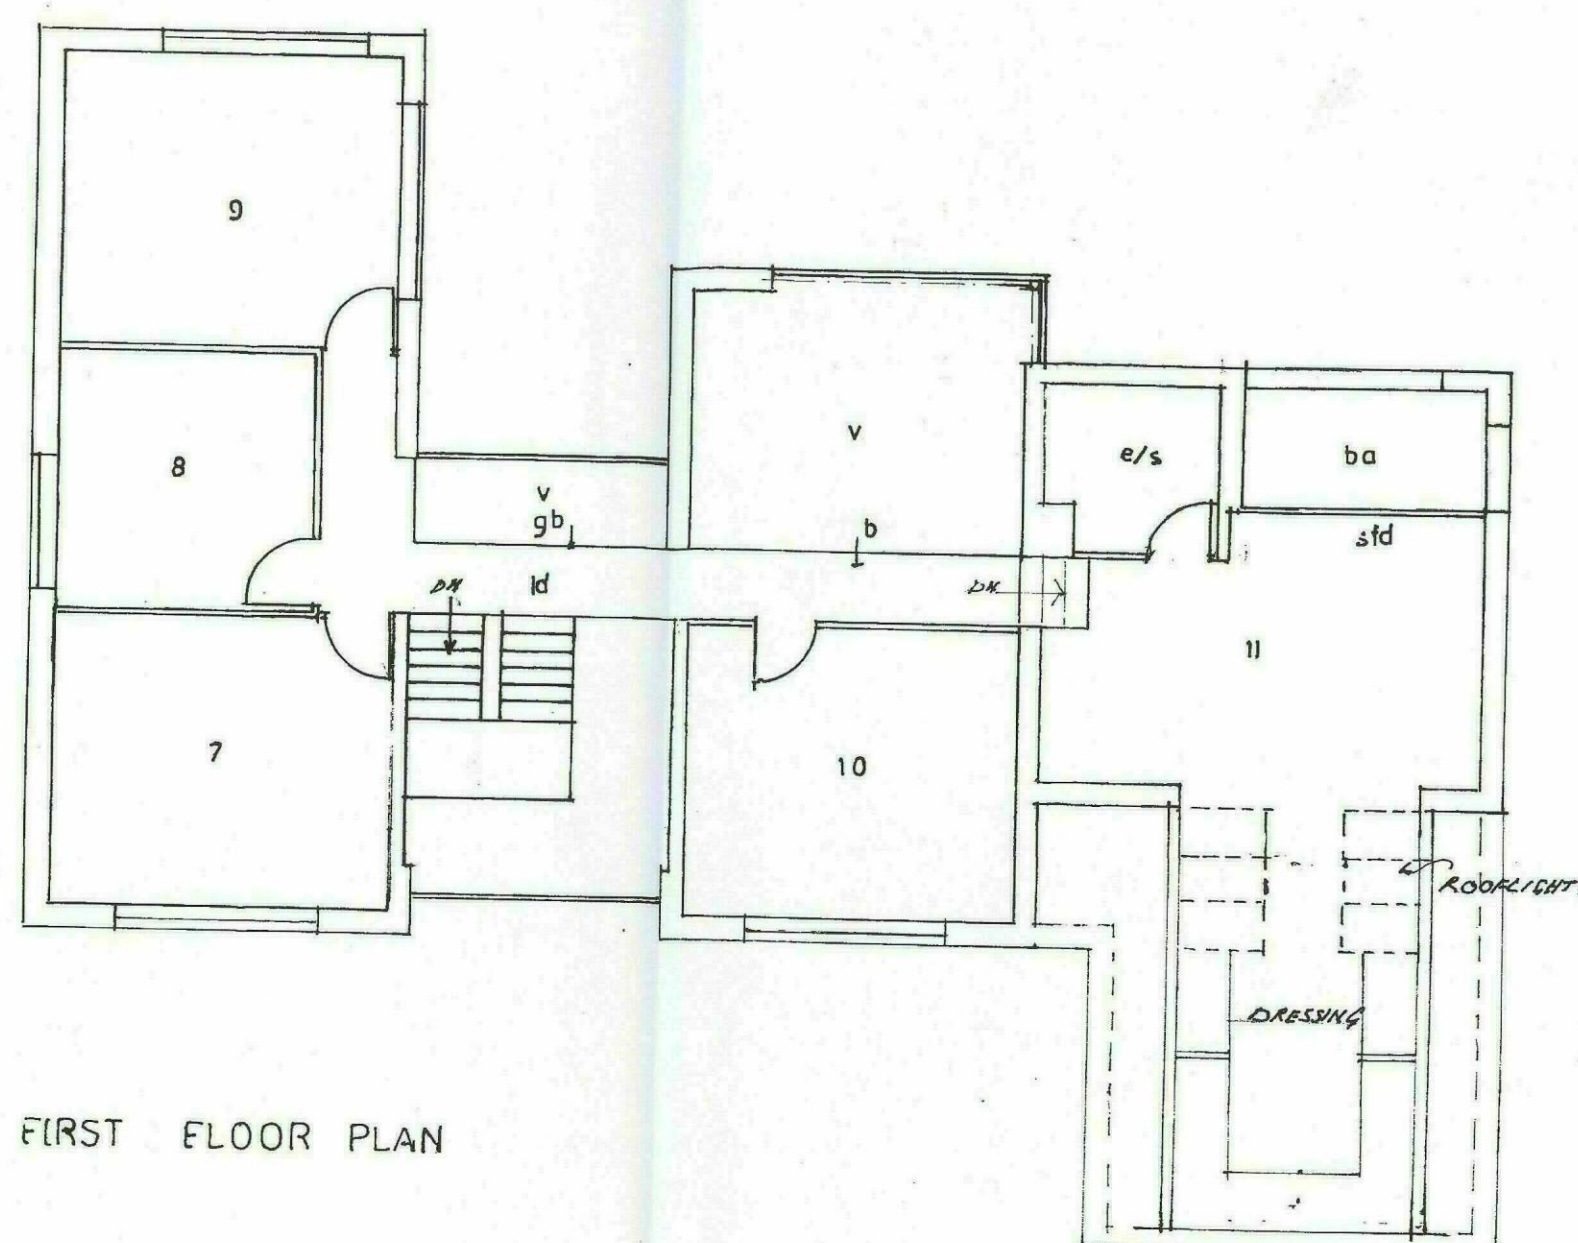

FIRST FLOOR PLAN

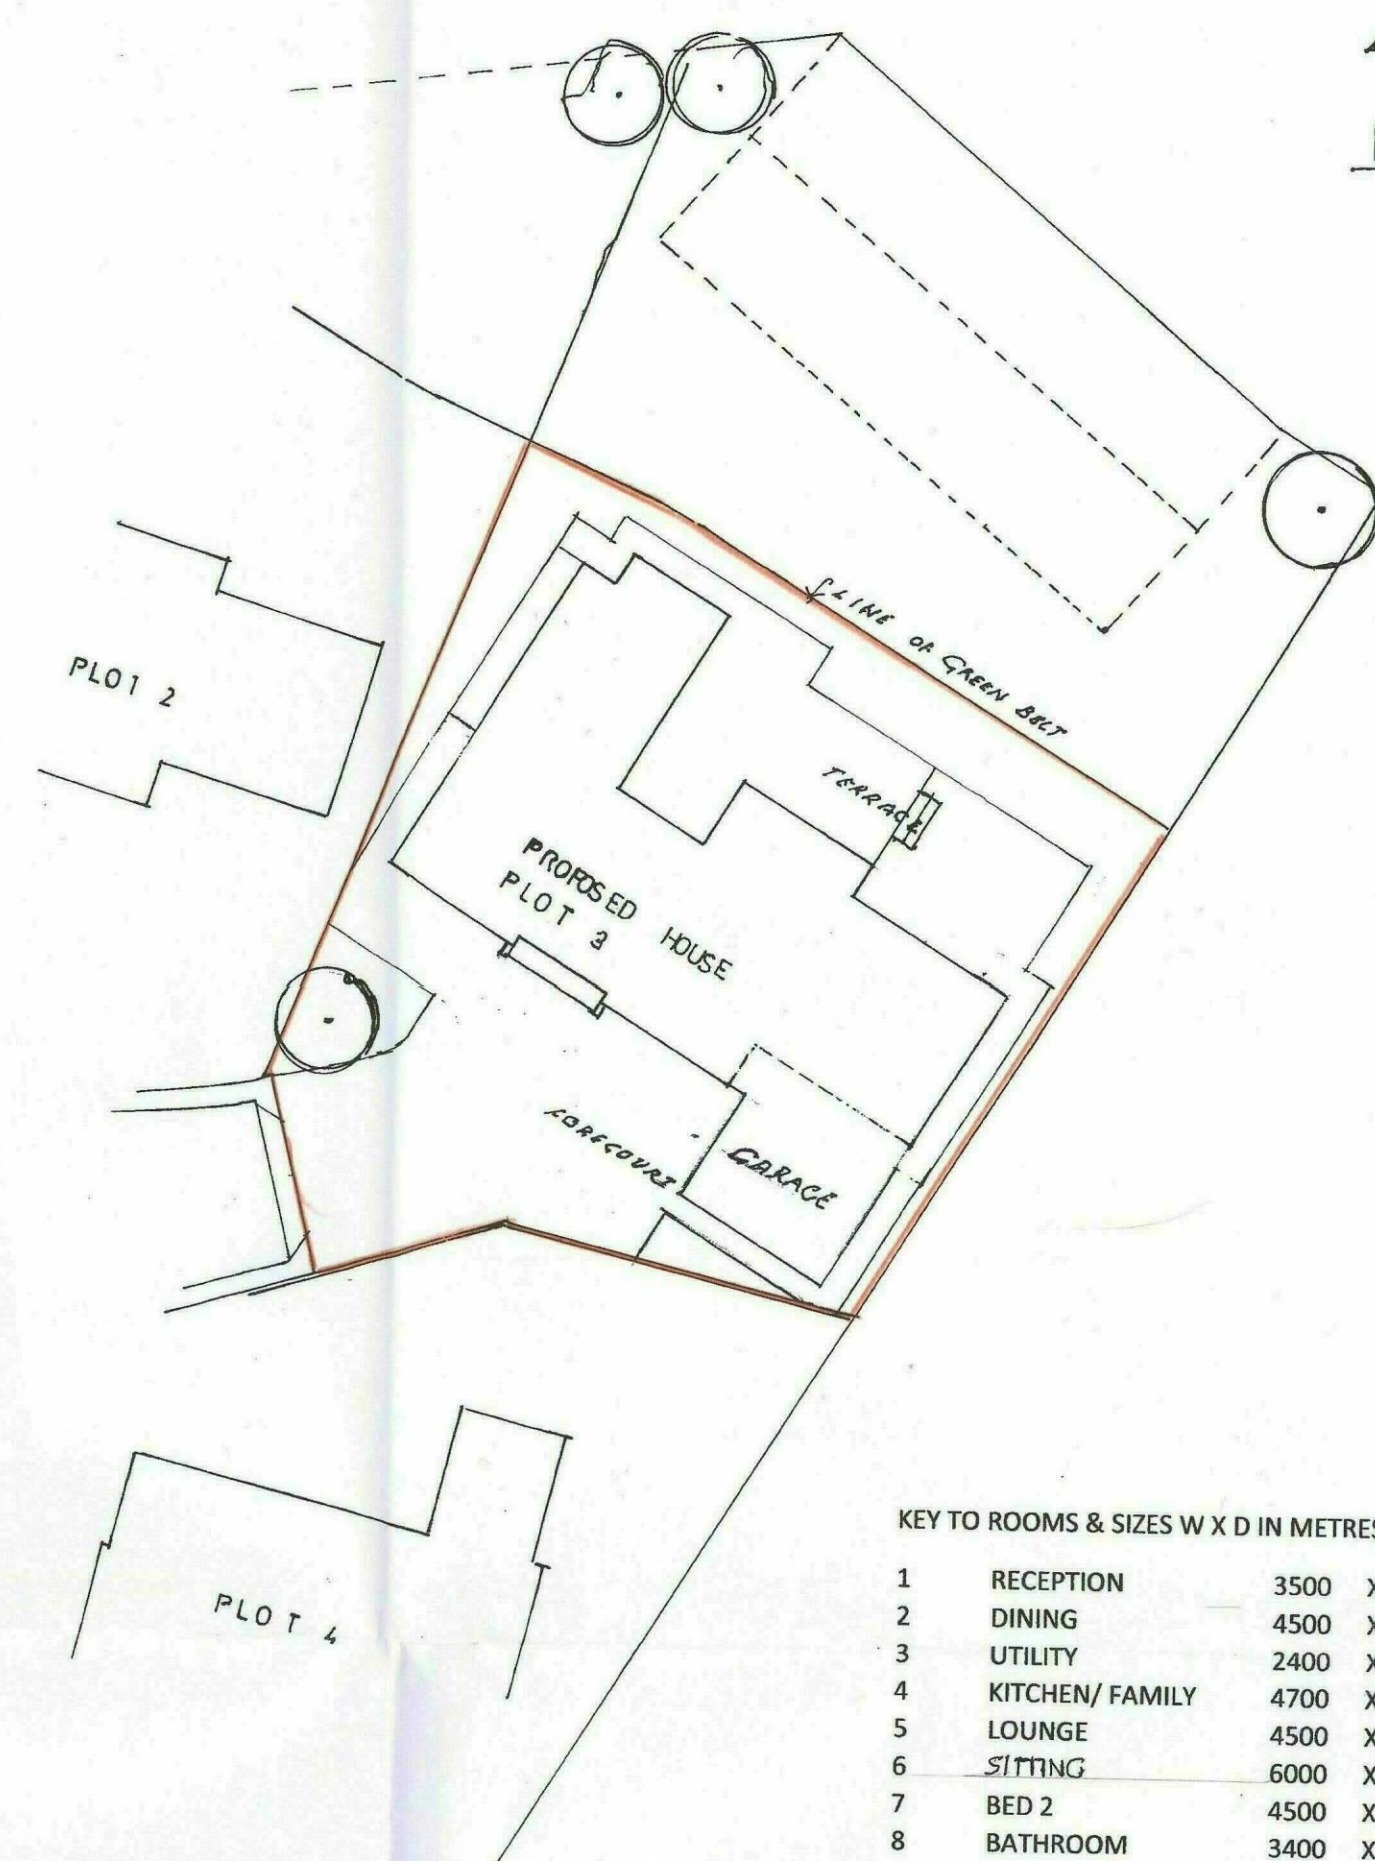

SITE LAYOUT PLAN Scale 1:250

KEY TO ROOMS & SIZES W X D IN METRES			
1	RECEPTION	3500	X 6000
2	DINING	4500	X 4000
3	UTILITY	2400	X 2000
4	KITCHEN/ FAMILY	4700	X 6600
5	LOUNGE	4500	X 8500
6	SITTING	6000	X 5500
7	BED 2	4500	X 4000
8	BATHROOM	3400	X 3500
9	BED 3	4500	X 4000
10	BED 4	4500	X 4000
11	BED 1	6000	X 5500 (incl. balcony & en-suite)
b	bridge over lounge		*dressing over garage
ba	balcony		
e/s	en-suite		
gb	glass balustrade		
ld	landing		
sa	sunken lounge area		
sfd	sliding folding doors		
spt	stone paved terrace		
v	voids		
wb	wood burner		

MATERIALS	
WALLS	Multi-colour Facing Brick
ROOF	Britlock Graphite Slate
WINDOWS	Black Powderised Aluminium
CLADDINGS	Black Rainshield Board
RW GOODS	Black Seamless Aluminium

AMENDMENTS		
DATE	NO.	DESCRIPTION
02/08	1	AMEND AS CONSTRUCTION DRUGS
28/10/17	2	CONVERT GARAGE TO SITTING ROOM EXTEND FORWARD FOR RE-SITED SINGLE GARAGE

PROPOSED DETACHED HOUSE PLOT 3 for Mr D White at
LOWFIELD FARM, LOWFIELD ROAD BOLTON UPON DEARNE ROTHERHAM S63 8GY

GENERAL ARRANGEMENT DRAWING NO. 820/1/RD 2 SCALE 1:100

May, 2019
Gordon Stephenson Chartered Architect RIBA
10 Parkwood Rise Barnby Dun Doncaster DN3 1LY
Tel 01302 891411 email stevenson_g3@sky.com