


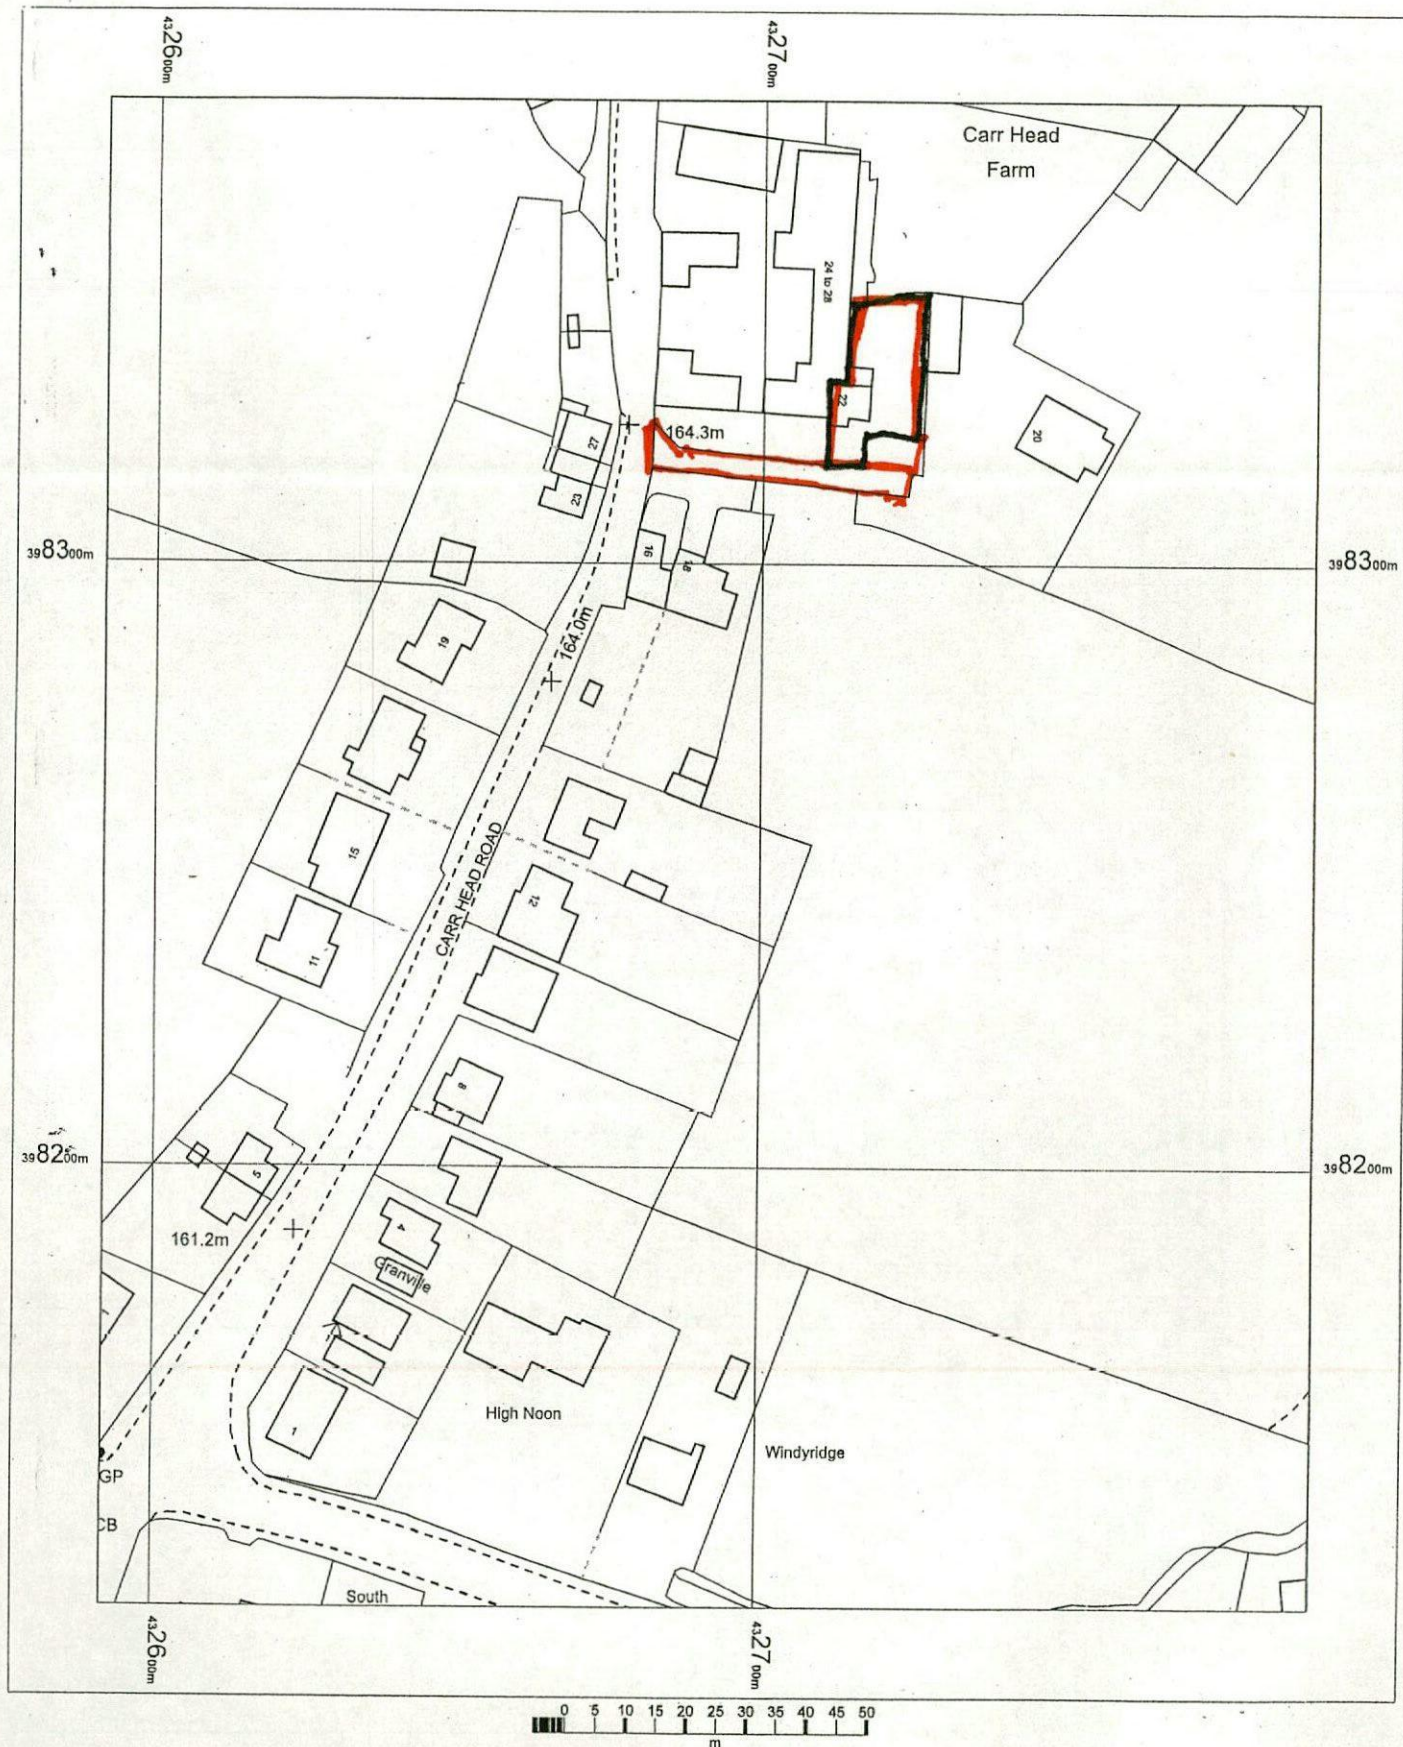

LOCATION PLAN

Scale 1:1250


22, Carr Head Road, Howbrook, Sheffield S35 7HG

SITE PLAN

22 CARR HEAD RD HOWDEN S35 7HG

scale 1:500

CARR HEAD ROAD

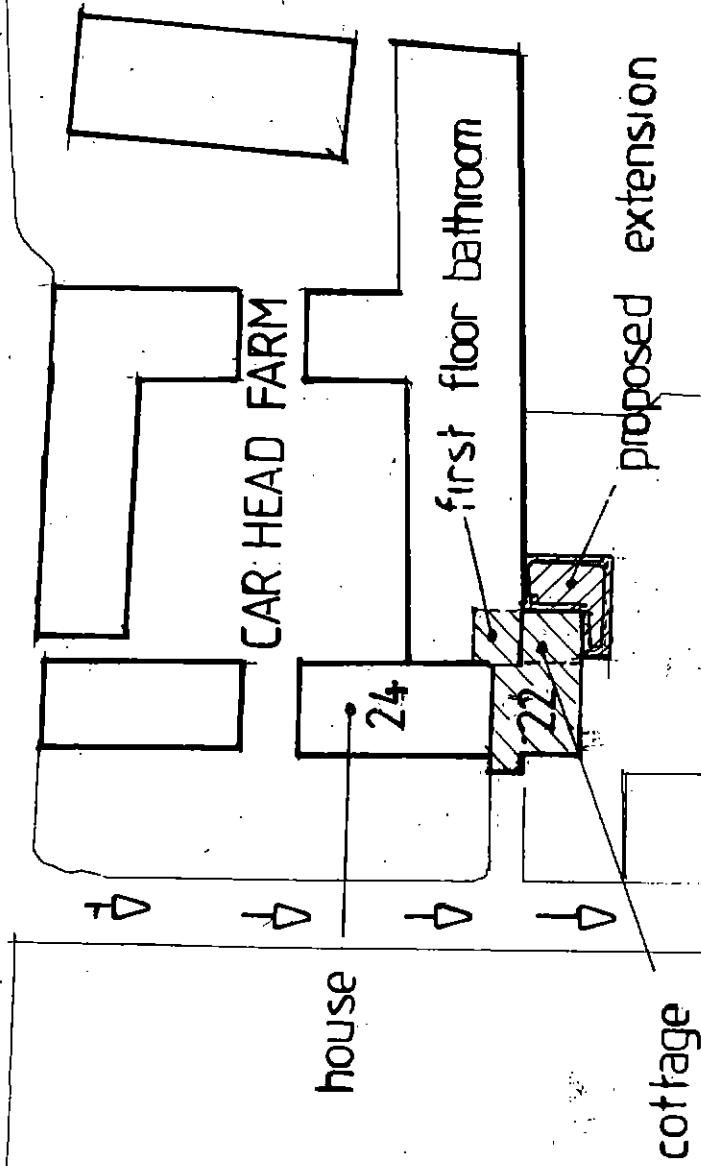

Proposed side and rear extensions
22, Carr Head Road, Howbrook.
Sheffield. S35 7HG
Date... June. 2019