


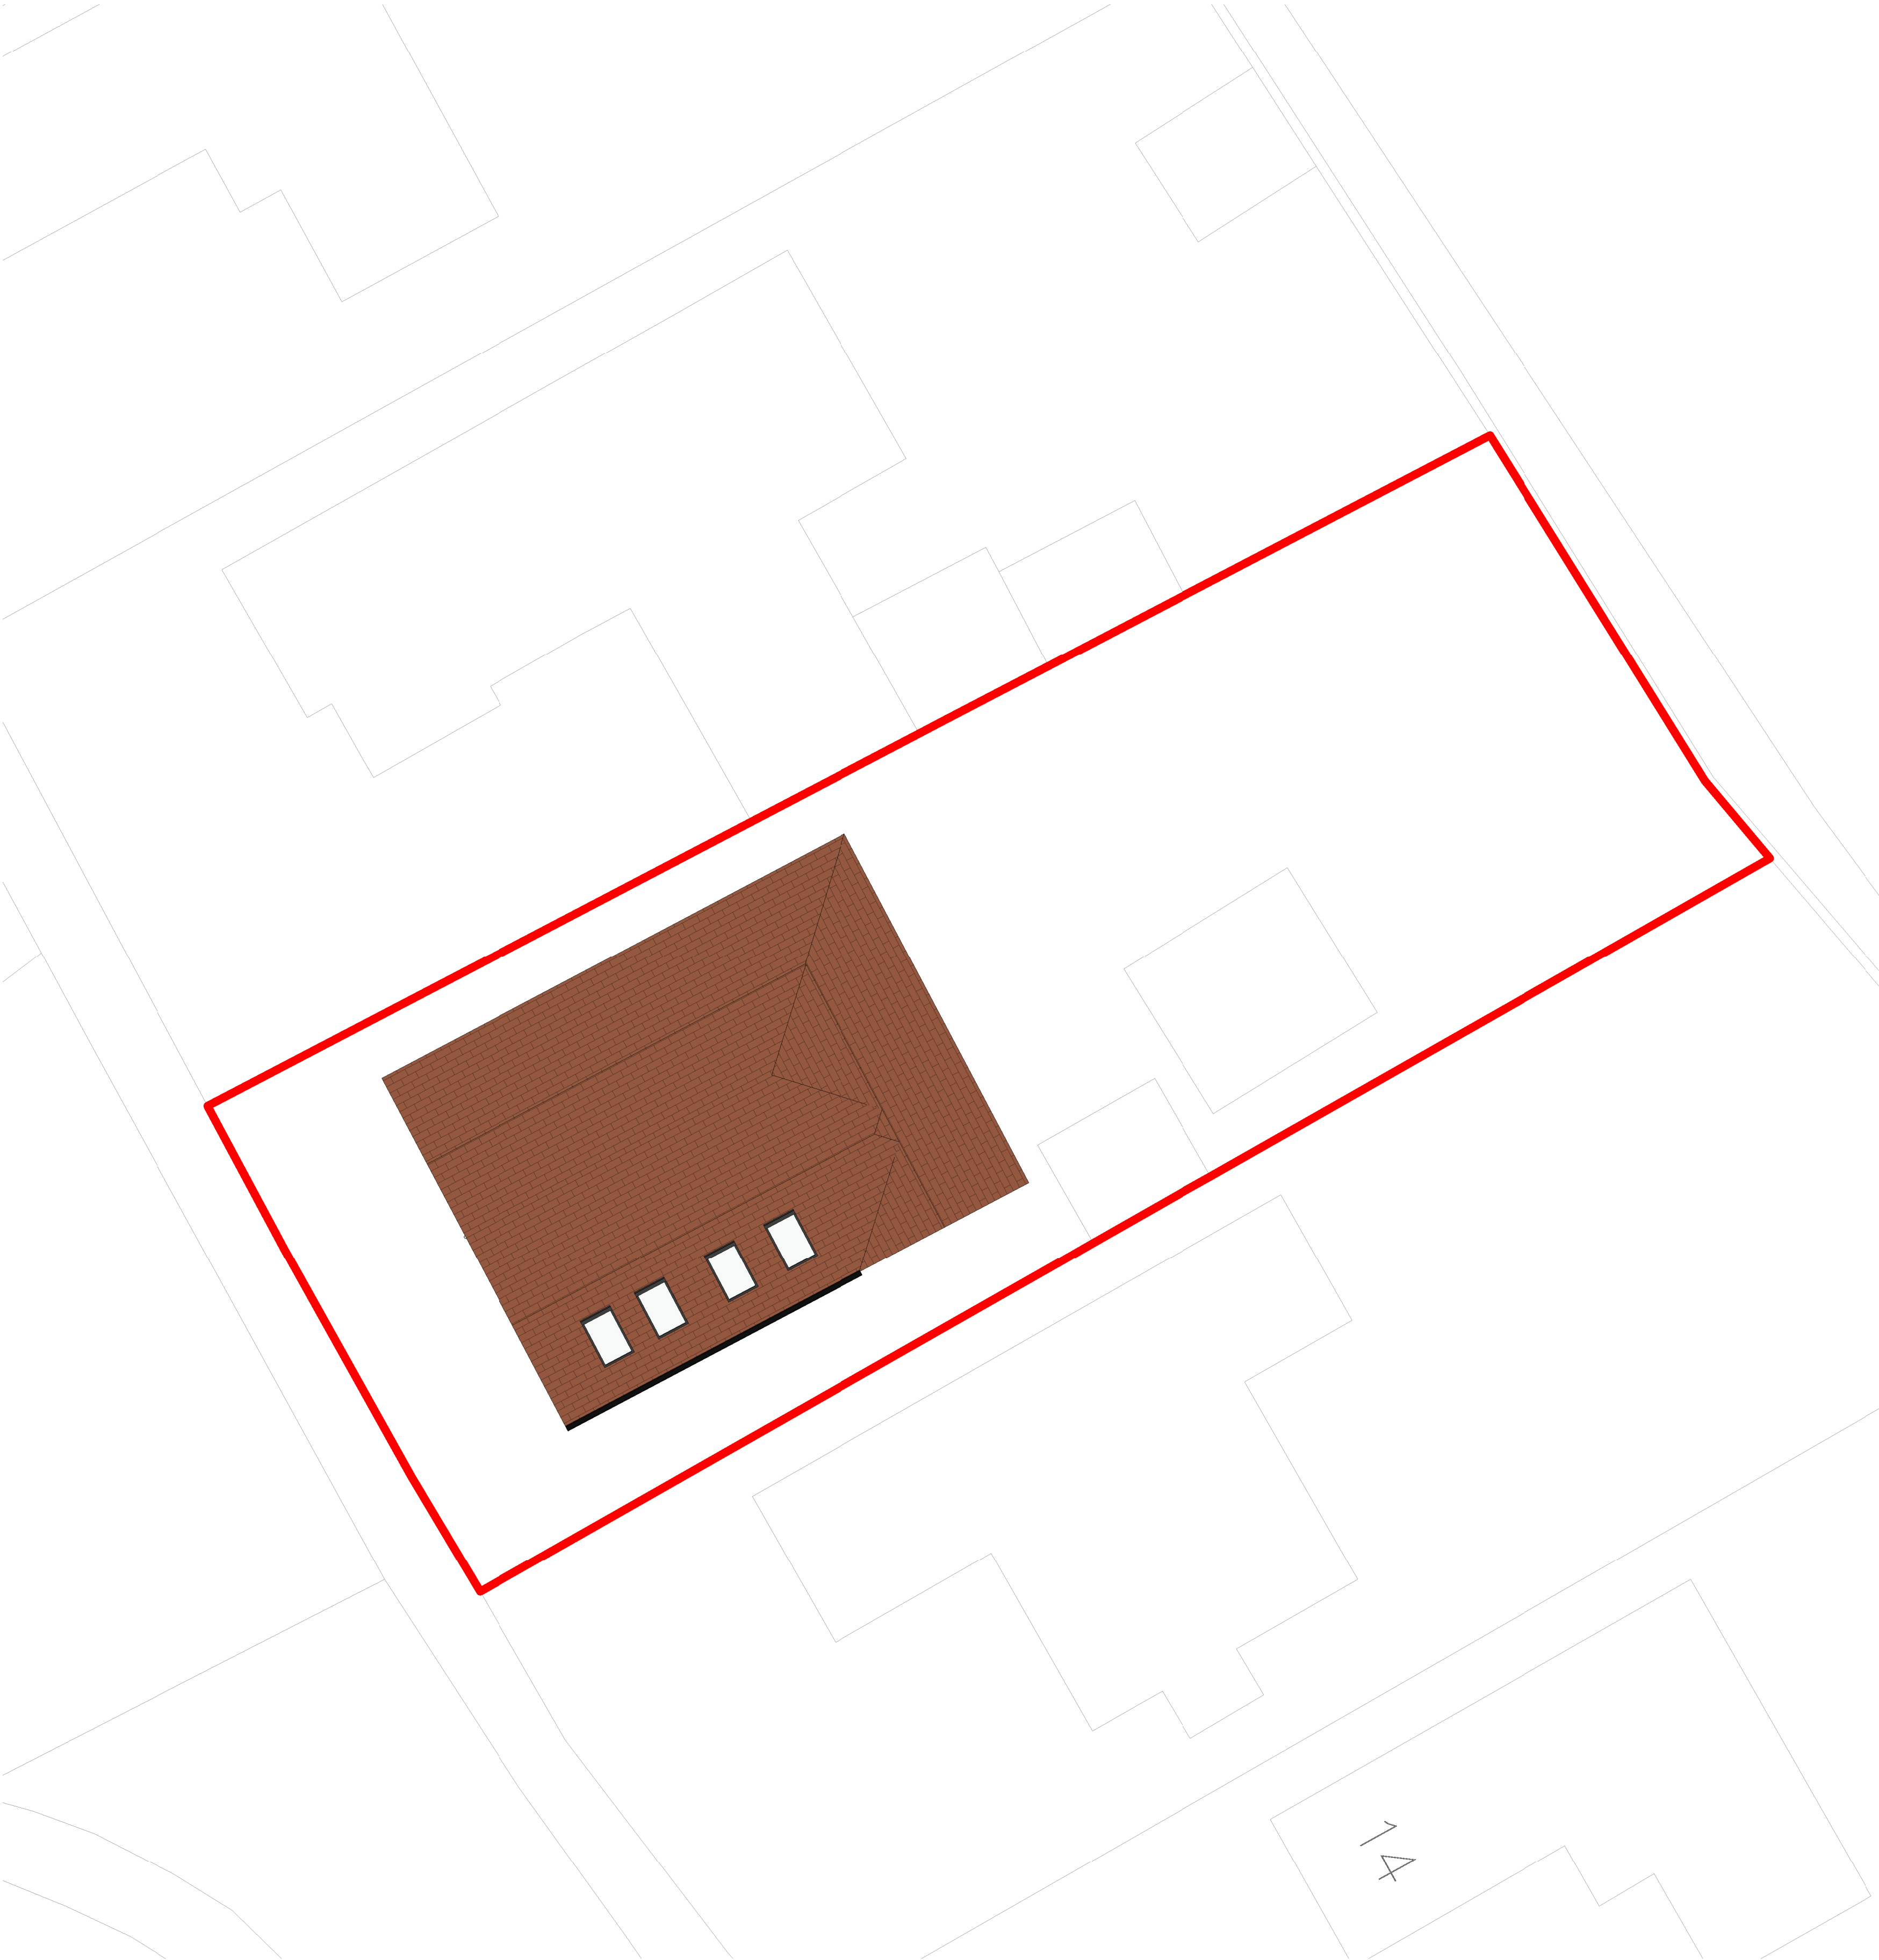

Proposed Site Plan

Scale: 1 : 100



Location Plan

Scale: 1 : 1250

© The copyright in this drawing is vested in CodaStudios and no license or assignment of any kind has been, or is, granted to any third party whether by provision of copies or originals or otherwise unless agreed in writing.

DO NOT SCALE FROM THIS DRAWING

The contractor shall check and verify all dimensions on site and report any discrepancies in writing to CodaStudios before proceeding work

FOR ELECTRONIC DATA ISSUE


Electronic Data / drawings are issued as "read only" and should not be interrogated for measurement. All dimensions and levels should read, only from those values stated on the drawing. Coda Studios Ltd is not responsible for discrepancies caused by the overlay of other parties BIM/IFC models. These are overlaid purely as reference.

Revision	Date	Drawn	Checked
----------	------	-------	---------

THIS DRAWING MUST BE READ IN CONJUNCTION WITH THE FOLLOWING SERIES

- | | |
|-----------------------------|----------------------------|
| 00 EXISTING SITE | 19 INTERNAL DETAILS |
| 01 EXISTING PLANS | 20 LIFT AND STAIRS |
| 02 EXISTING ELEVATIONS | 21 ROOF DETAILS |
| 03 EXISTING SECTIONS | 22 WINDOW PACKAGE |
| 04 PLANNING DRAWINGS | 23 DOOR PACKAGE |
| 05 PROPOSED SITE | 24 METAL WORK |
| 06 PROPOSED PLANS | 25 FACADES |
| 07 PROPOSED ELEVATIONS | 26 EXTERNALS PACKAGE |
| 08 PROPOSED SECTIONS | 27 BATHROOM PACKAGE |
| 09 DEMOLITION | 28 KITCHEN PACKAGE |
| 10 CONSTRUCTION NOTES | 29 PATTERESSING |
| 11 FIRE STRATEGY | 30 ELECTRICAL & MECHANICAL |
| 12 SETTING OUT | 31 REFLECTED CEILING PLANS |
| 13 APARTMENT SETTING OUT | 32 FINISHES & WAYFINDING |
| 14 WALL AND PARTITION TYPES | 33 LEGAL |
| 15 FLOOR AND ROOF TYPES | 34 AS BUILT |
| 16 GROUND WORKS DETAIL | |
| 17 SUPERSTRUCTURE DETAILS | |
| 18 MASONRY | |

CODA
Bespoke

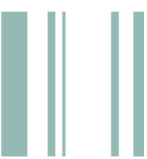

CODA Studios Ltd, 82 Countess Rd, Highfield, Sheffield, S1 4TE
T: 0114 279 4931 E: information@codastudios.co.uk

Client
Mr & Mrs Asquith

Project
Wordsworth Road

Drawn	Checked	Date	Scale @ A1
	DB	10/10/2024	As indicated


Title
Site and Location Plan

Suitability Code
A1


Purpose for issue
PROPOSAL

Drawing No
3339 - CDA - 00 - ZZ - DR - A - 0400

Project	Originator	Volume	Level	Type	Role	Number	Revision
---------	------------	--------	-------	------	------	--------	----------

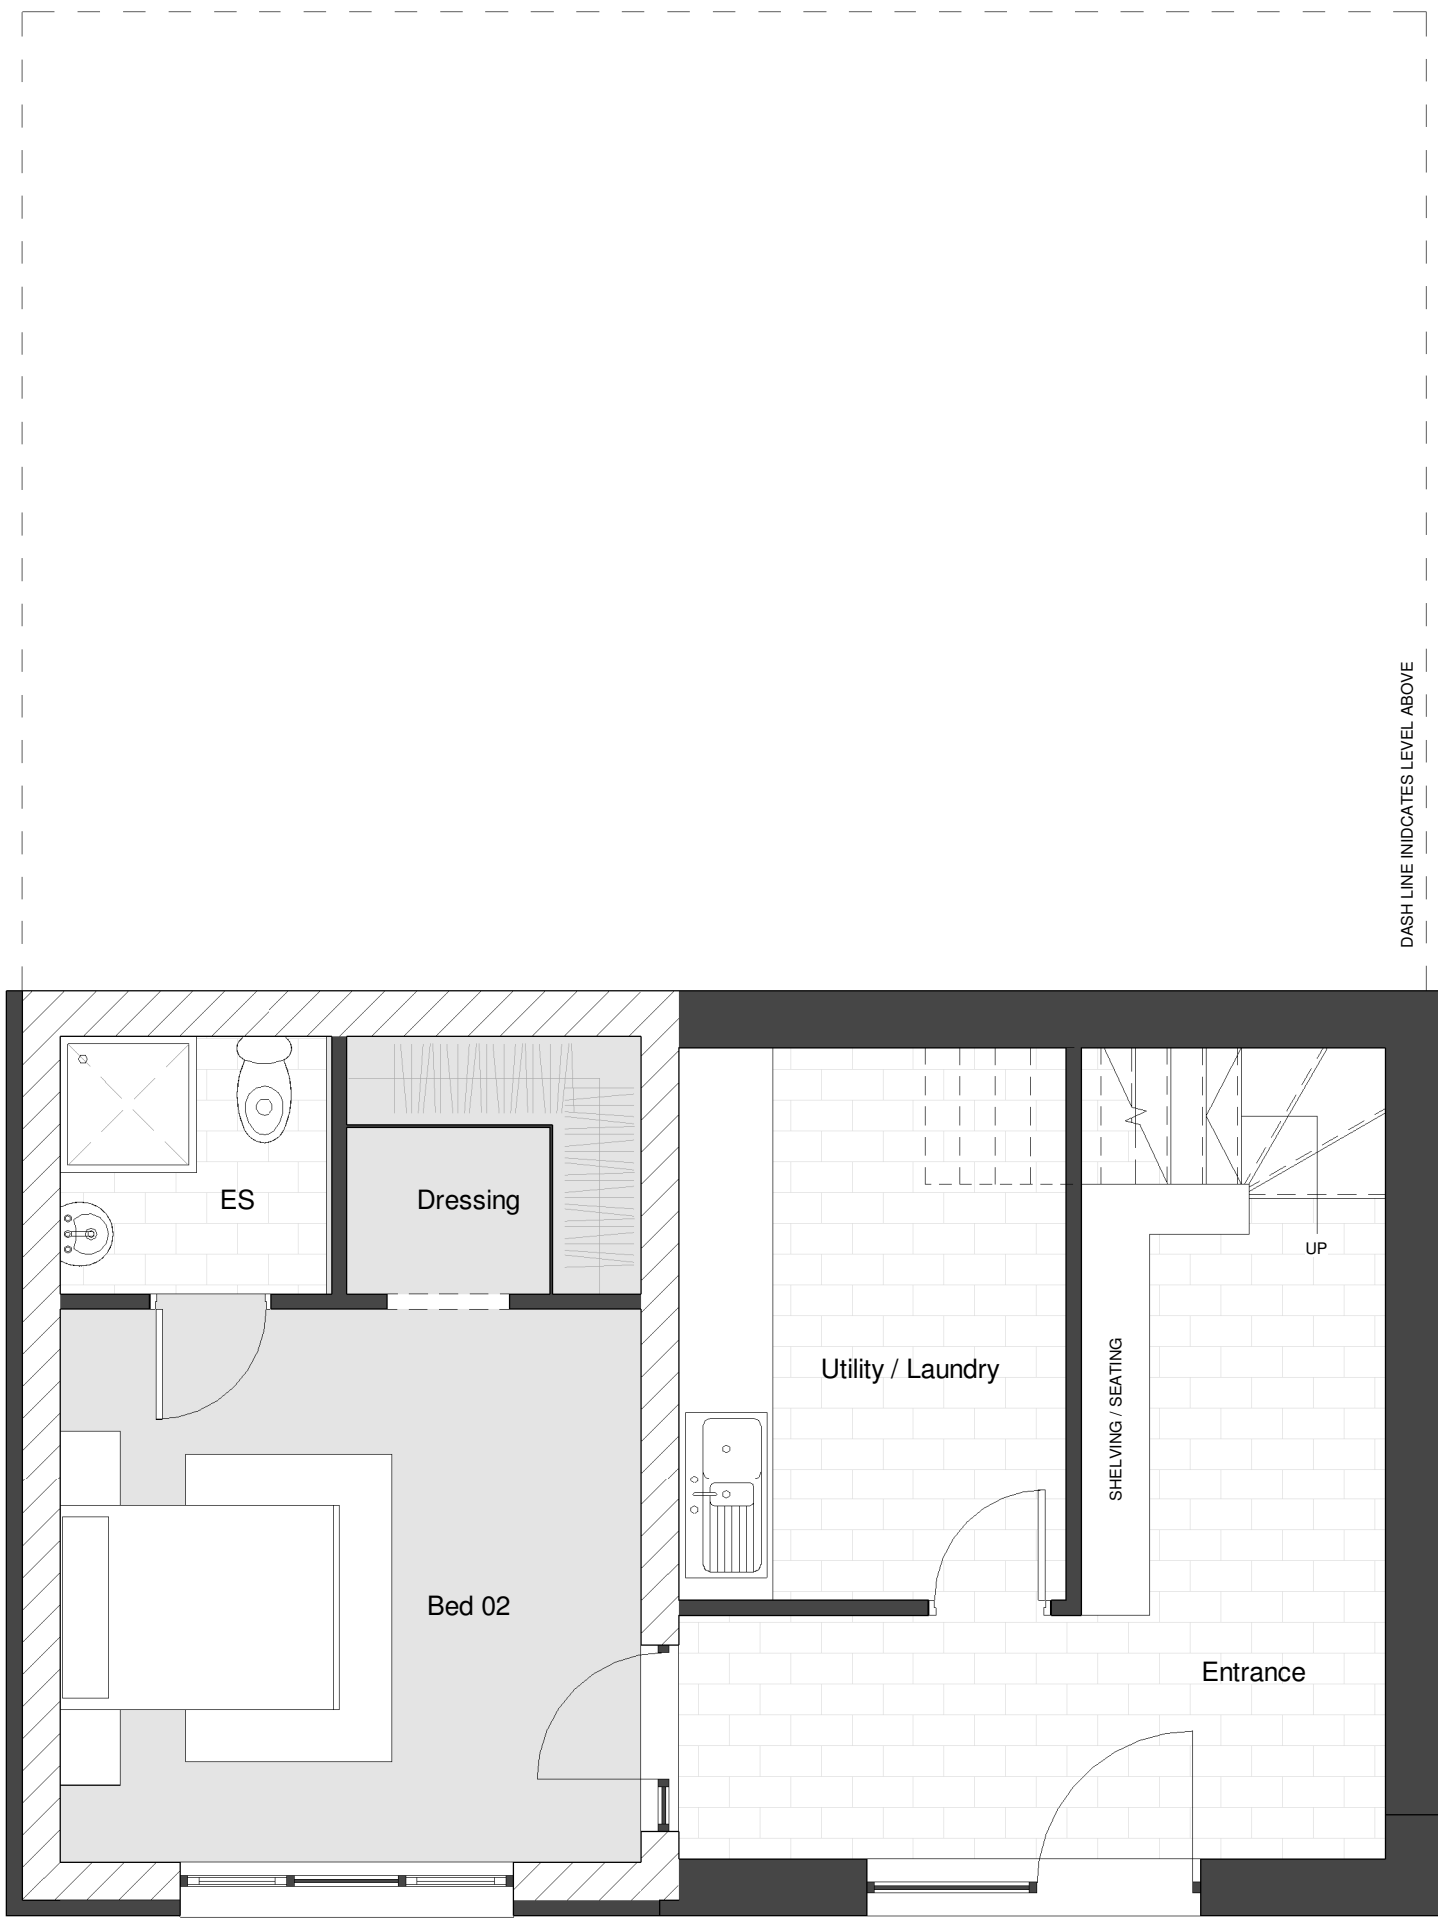


Basement
Scale: 1 : 50

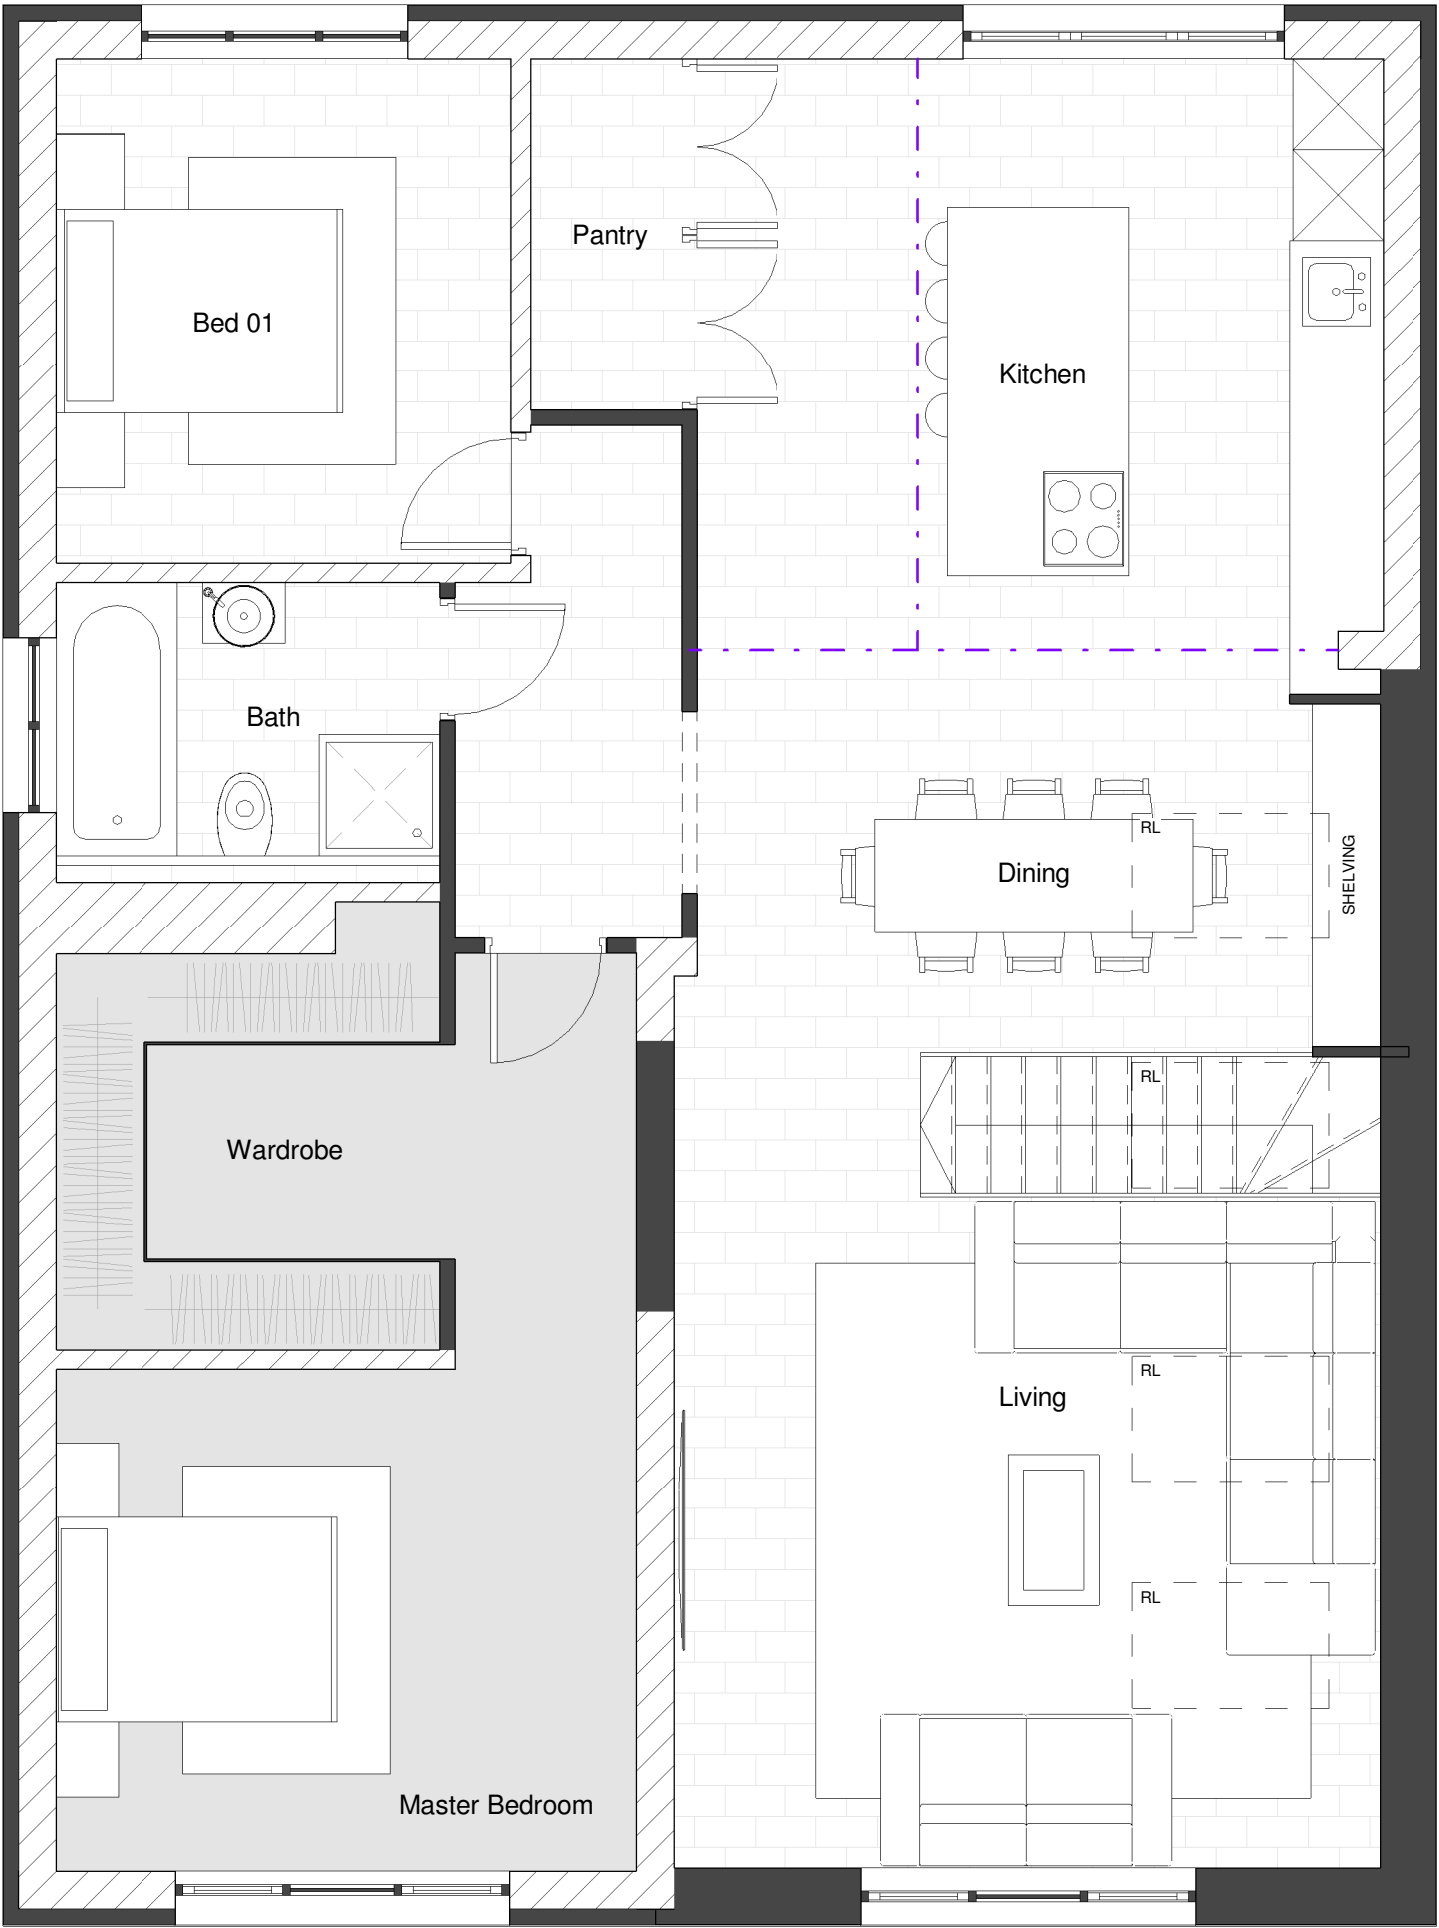


Ground Floor
Scale: 1 : 50

THIS DRAWING MUST BE READ IN CONJUNCTION WITH THE FOLLOWING SERIES			
00 EXISTING SITE	01 EXISTING PLANS	02 EXISTING ELEVATIONS	03 EXISTING SECTIONS
04 PLANNING DRAWINGS	05 PROPOSED SITE	06 PROPOSED PLANS	07 PROPOSED ELEVATIONS
08 PROPOSED SECTIONS	09 DEMOLITION	10 CONSTRUCTION NOTES	11 FIRE STRATEGY
12 SETTING OUT	13 APARTMENT SETTING OUT	14 WALL AND PARTITION TYPES	15 FLOOR AND ROOF TYPES
16 GROUND WORKS DETAIL	17 SUPERSTRUCTURE DETAILS	18 MASONRY	19 INTERNAL DETAILS
20 LIFT AND STAIRS	21 ROOF DETAILS	22 WINDOW PACKAGE	23 DOOR PACKAGE
24 METAL WORK	25 FACADES	26 EXTERNALS PACKAGE	27 BATHROOM PACKAGE
28 KITCHEN PACKAGE	29 PATTERESSING	30 ELECTRICAL & MECHANICAL	31 REFLECTED CEILING PLANS
32 FINISHES & WAYFINDING	33 LEGAL	34 AS BUILT	

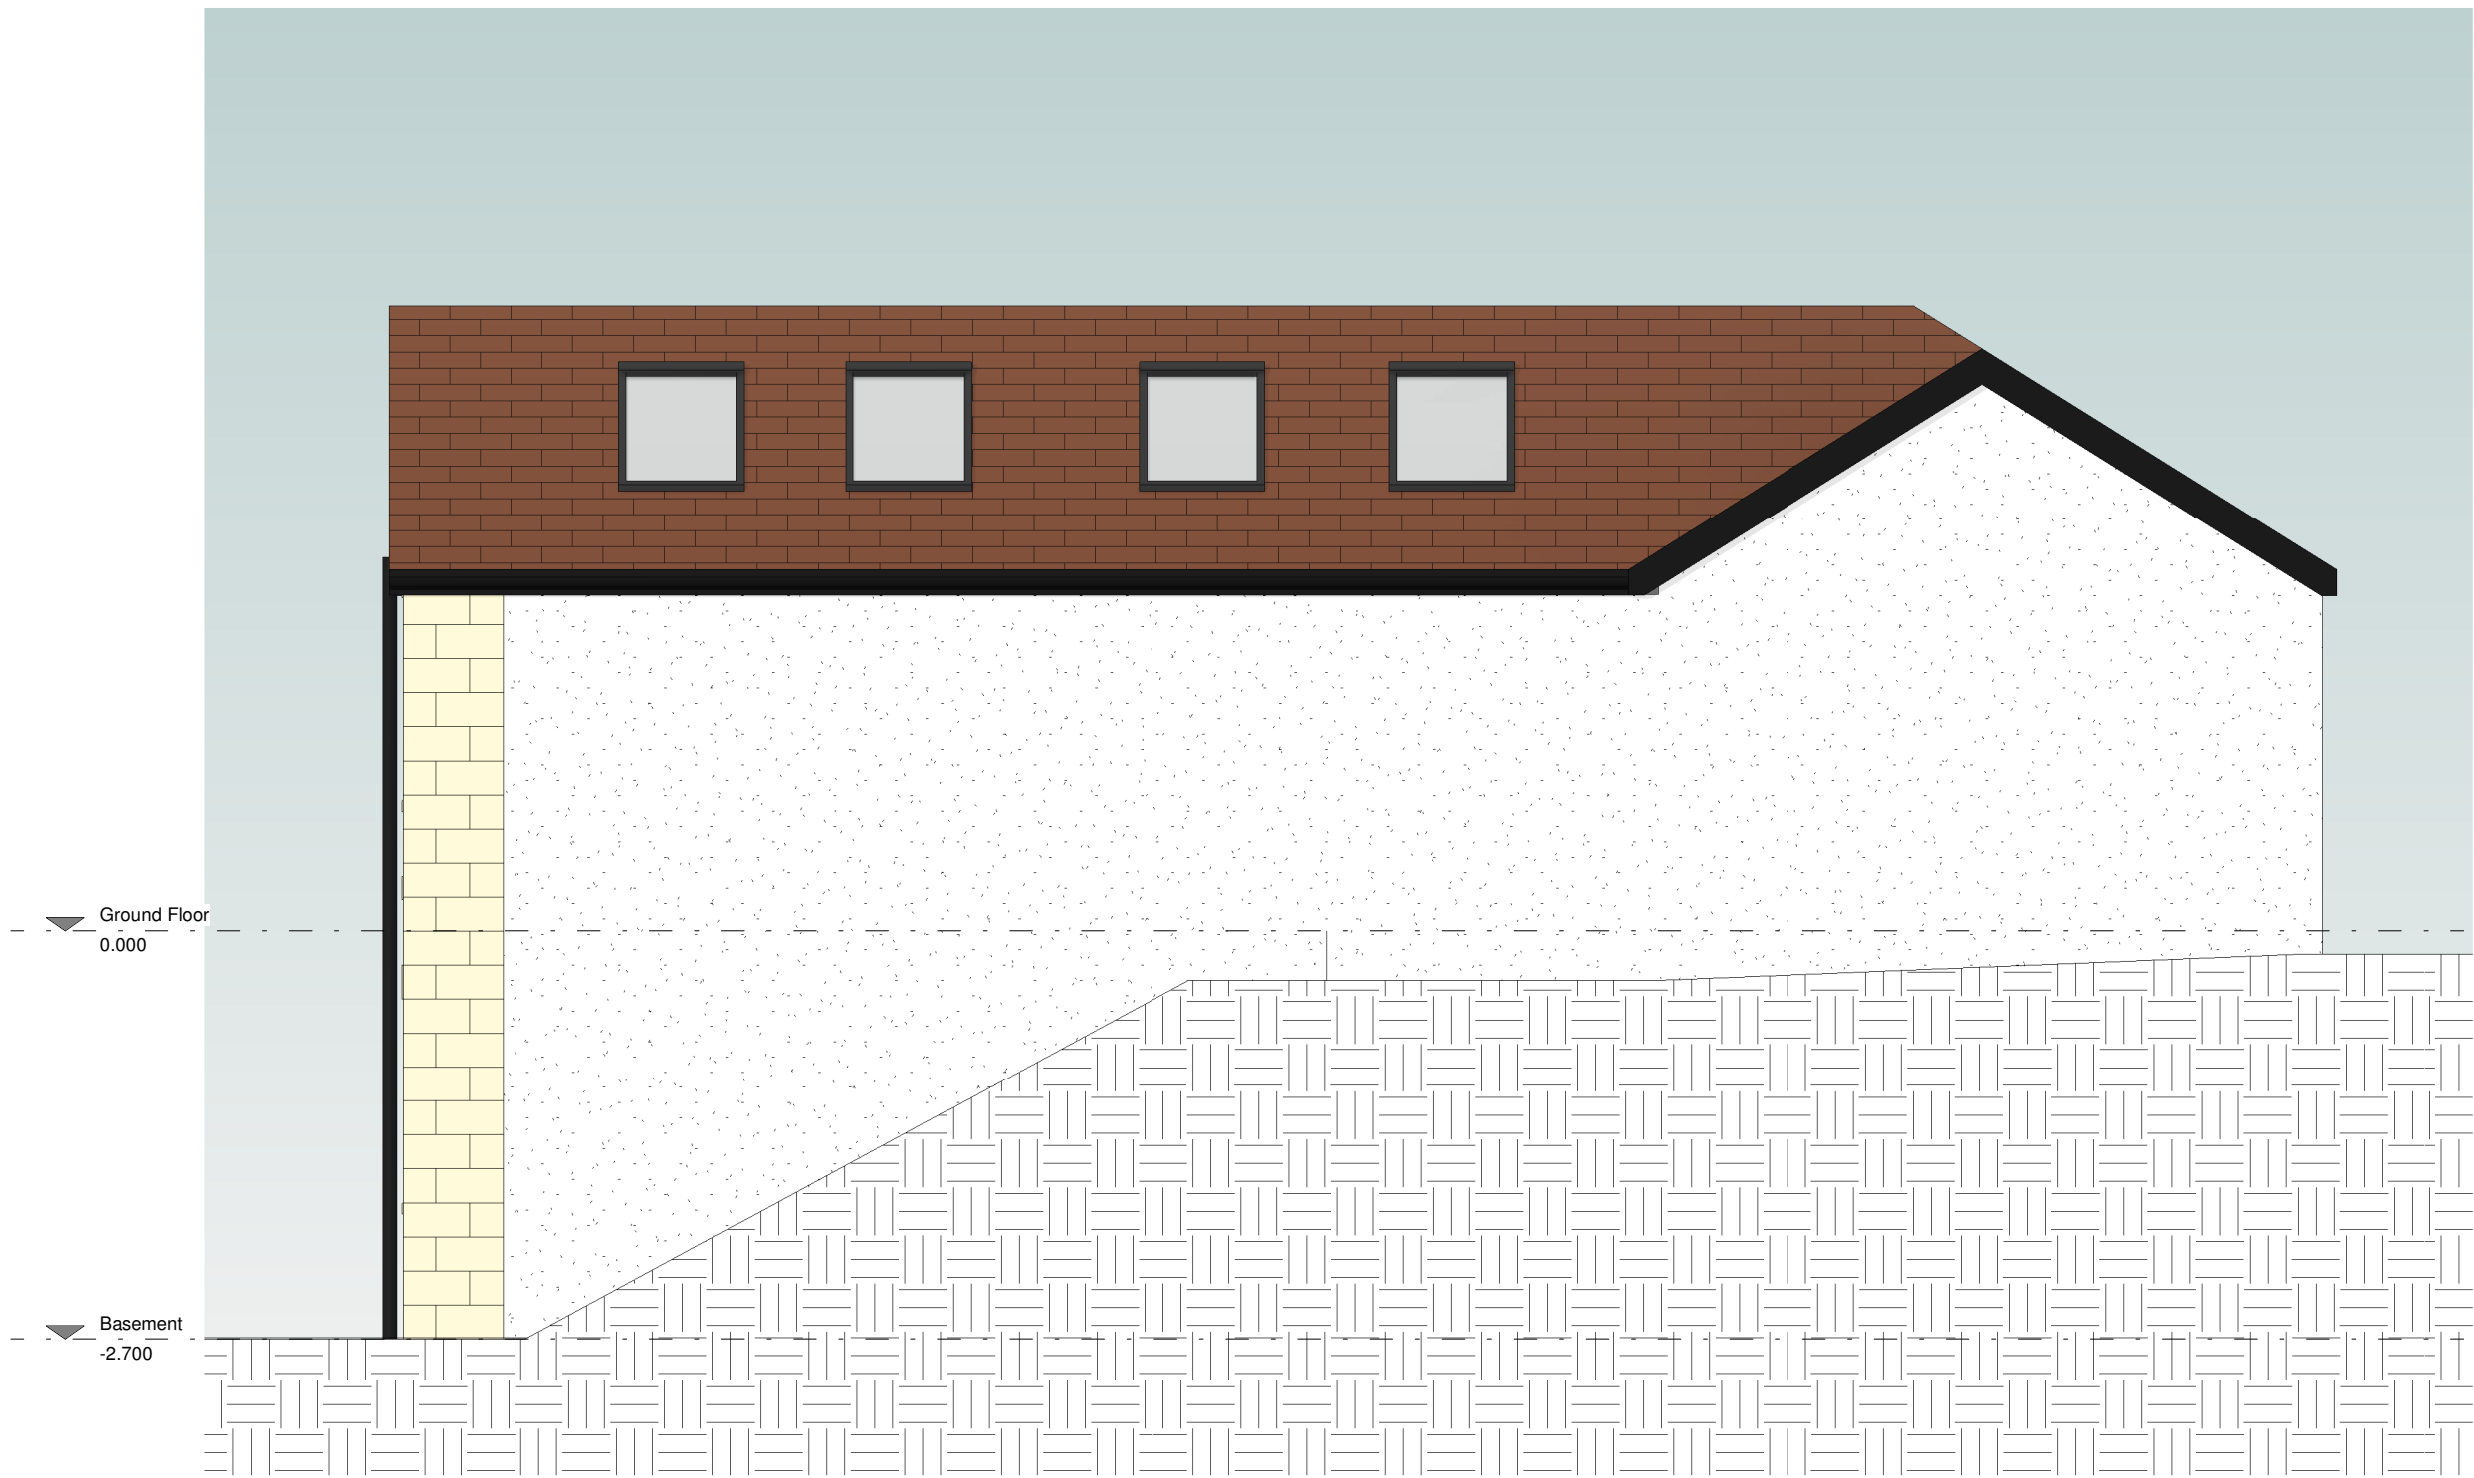


East Elevation
Scale: 1 : 50

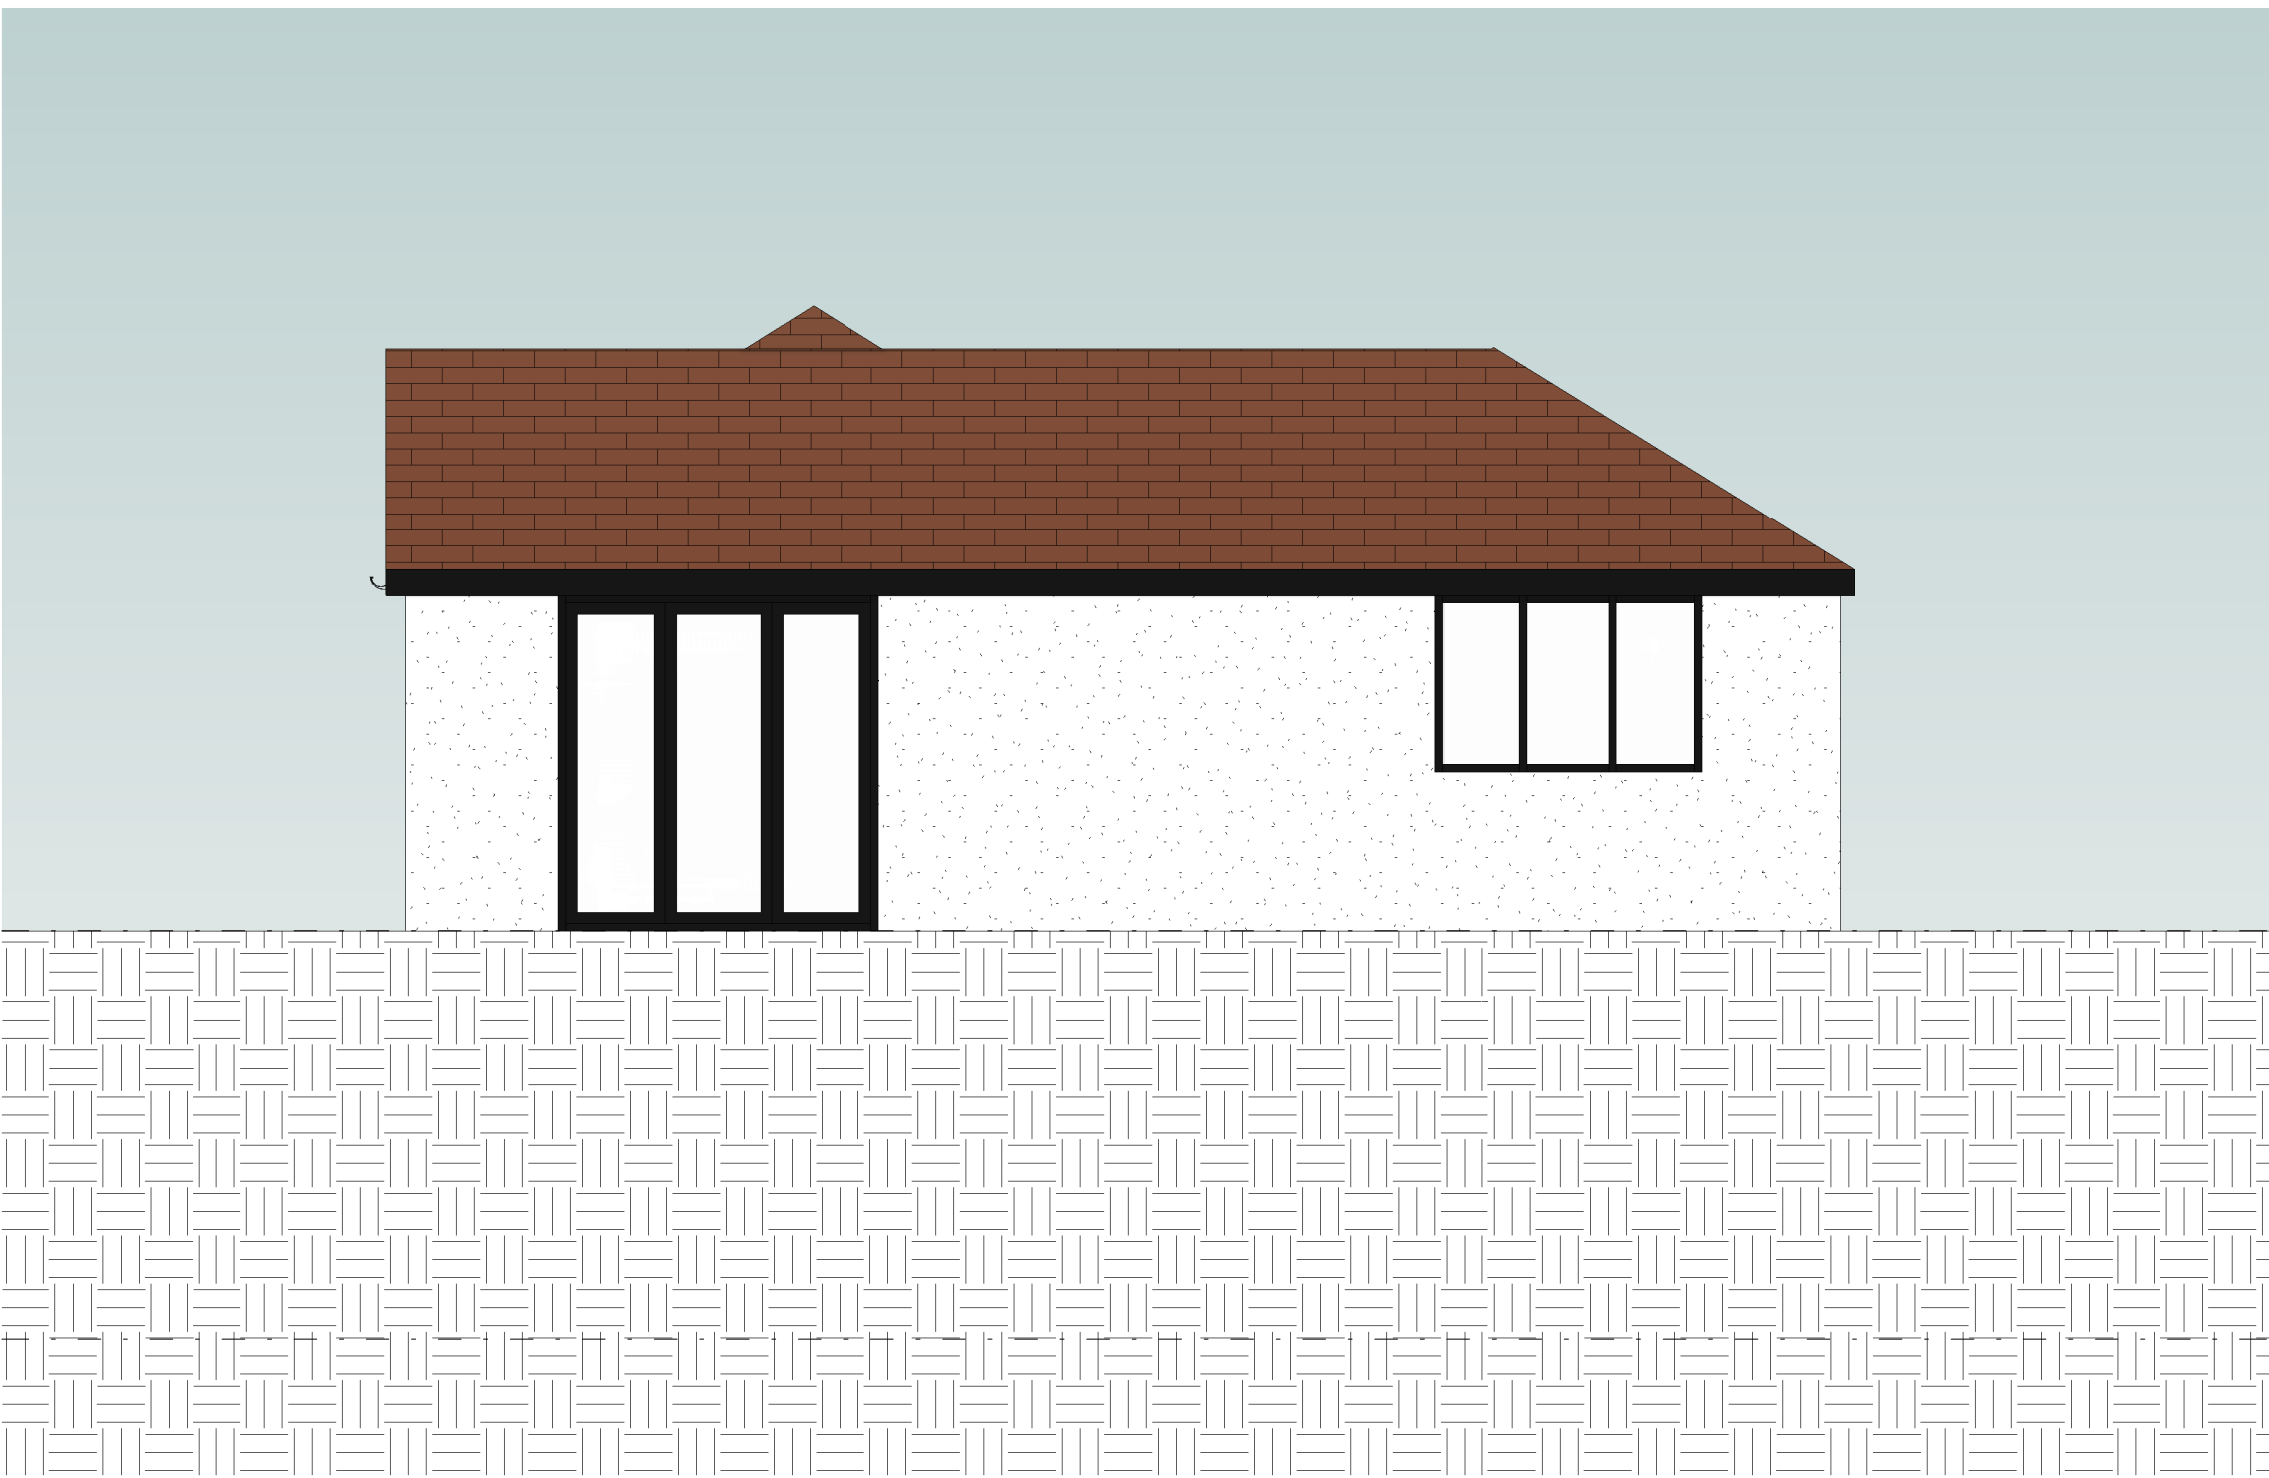

North Elevation
Scale: 1 : 50



South Elevation
Scale: 1 : 50

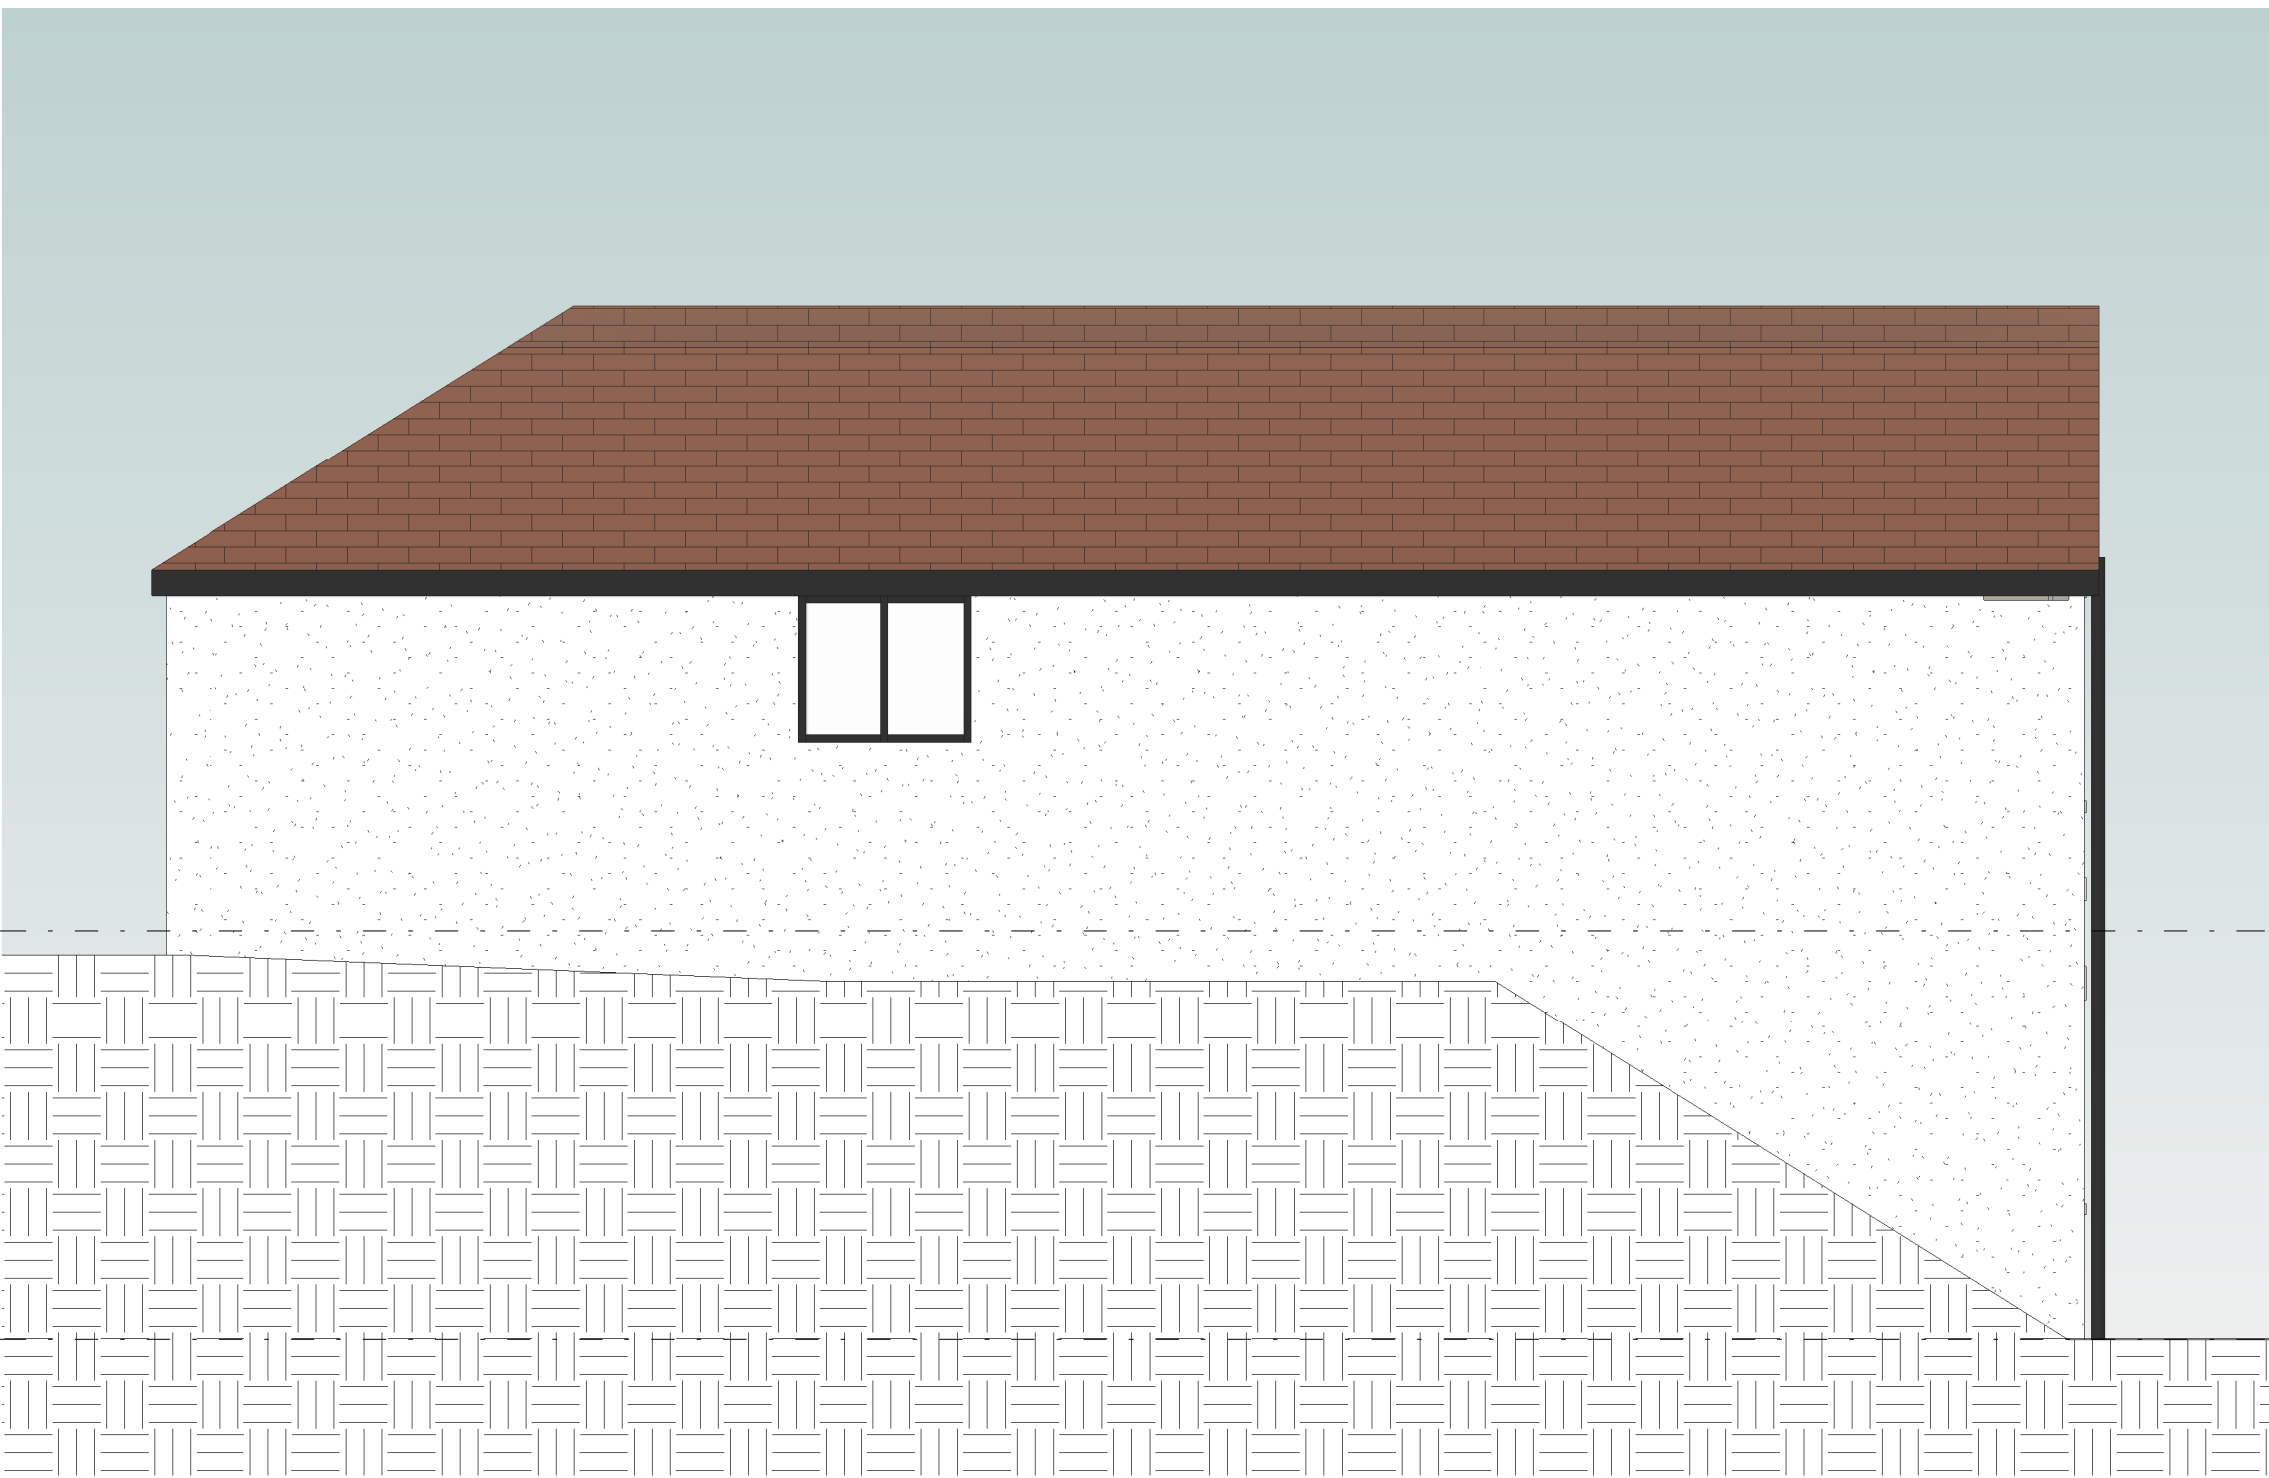

West Elevation
Scale: 1 : 50

© The copyright in this drawing is vested in CodaStudios and no license or assignment of any kind has been, or is, granted to any third party whether by provision of copies or originals or otherwise unless agreed in writing.

DO NOT SCALE FROM THIS DRAWING
The contractor shall check and verify all dimensions on site and report any discrepancies in writing to CodaStudios before proceeding work

FOR ELECTRONIC DATA ISSUE
Electronic Data / drawings are issued as "read only" and should not be interrogated for measurement. All dimensions and levels should read, only from those values stated on the drawing. Coda Studios Ltd is not responsible for discrepancies caused by the overlay of other parties BIM/IFC models. These are overlaid purely as reference.

Revision	Date	Drawn	Checked
----------	------	-------	---------

THIS DRAWING MUST BE READ IN CONJUNCTION WITH THE FOLLOWING SERIES

- | | |
|-----------------------------|----------------------------|
| 00 EXISTING SITE | 19 INTERNAL DETAILS |
| 01 EXISTING PLANS | 20 LIFT AND STAIRS |
| 02 EXISTING ELEVATIONS | 21 ROOF DETAILS |
| 03 EXISTING SECTIONS | 22 WINDOW PACKAGE |
| 04 PLANNING DRAWINGS | 23 DOOR PACKAGE |
| 05 PROPOSED SITE | 24 METAL WORK |
| 06 PROPOSED PLANS | 25 FACADES |
| 07 PROPOSED ELEVATIONS | 26 EXTERNALS PACKAGE |
| 08 PROPOSED SECTIONS | 27 BATHROOM PACKAGE |
| 09 DEMOLITION | 28 KITCHEN PACKAGE |
| 10 CONSTRUCTION NOTES | 29 PATTERESSING |
| 11 FIRE STRATEGY | 30 ELECTRICAL & MECHANICAL |
| 12 SETTING OUT | 31 REFLECTED CEILING PLANS |
| 13 APARTMENT SETTING OUT | 32 FINISHES & WAYFINDING |
| 14 WALL AND PARTITION TYPES | 33 LEGAL |
| 15 FLOOR AND ROOF TYPES | 34 AS BUILT |
| 16 GROUND WORKS DETAIL | |
| 17 SUPERSTRUCTURE DETAILS | |
| 18 MASONRY | |

CODA
Bespoke



CODA Studios Ltd, 82 Countess Rd, Highfield, Sheffield, S1 4TE
T: 0114 279 4931 E: information@codastudios.co.uk

Client
Mr & Mrs Asquith

Project
Wordsworth Road

Drawn	Checked	Date	Scale @ A1
CT	DB	10/10/2024	1 : 50

Title

Proposed Elevations

Suitability Code A1	Purpose for issue PROPOSAL
-------------------------------	--------------------------------------

Drawing No

3339 - CDA - 00 - XX - DR - A - 0402

Project	Originator	Volume	Level	Type	Role	Number	Revision
---------	------------	--------	-------	------	------	--------	----------



© The copyright in this drawing is vested in CodaStudios and no license or assignment of any kind has been, or is, granted to any third party whether by provision of copies or originals or otherwise unless agreed in writing.

DO NOT SCALE FROM THIS DRAWING
The contractor shall check and verify all dimensions on site and report any discrepancies in writing to CodaStudios before proceeding work

FOR ELECTRONIC DATA ISSUE
Electronic Data / drawings are issued as "read only" and should not be interrogated for measurement. All dimensions and levels should read, only from those values stated on the drawing. Coda Studios Ltd is not responsible for discrepancies caused by the overlay of other parties BIM/IFC models. These are overlaid purely as reference.

Revision	Date	Drawn	Checked
----------	------	-------	---------

THIS DRAWING MUST BE READ IN CONJUNCTION WITH THE FOLLOWING SERIES

- | | |
|-----------------------------|----------------------------|
| 00 EXISTING SITE | 19 INTERNAL DETAILS |
| 01 EXISTING PLANS | 20 LIFT AND STAIRS |
| 02 EXISTING ELEVATIONS | 21 ROOF DETAILS |
| 03 EXISTING SECTIONS | 22 WINDOW PACKAGE |
| 04 PLANNING DRAWINGS | 23 DOOR PACKAGE |
| 05 PROPOSED SITE | 24 METAL WORK |
| 06 PROPOSED PLANS | 25 FACADES |
| 07 PROPOSED ELEVATIONS | 26 EXTERNALS PACKAGE |
| 08 PROPOSED SECTIONS | 27 BATHROOM PACKAGE |
| 09 DEMOLITION | 28 KITCHEN PACKAGE |
| 10 CONSTRUCTION NOTES | 29 PATTERESSING |
| 11 FIRE STRATEGY | 30 ELECTRICAL & MECHANICAL |
| 12 SETTING OUT | 31 REFLECTED CEILING PLANS |
| 13 APARTMENT SETTING OUT | 32 FINISHES & WAYFINDING |
| 14 WALL AND PARTITION TYPES | 33 LEGAL |
| 15 FLOOR AND ROOF TYPES | 34 AS BUILT |
| 16 GROUND WORKS DETAIL | |
| 17 SUPERSTRUCTURE DETAILS | |
| 18 MASONRY | |

CODA
Bespoke



CODA Studios Ltd, 82 Countess Rd, Highfield, Sheffield, S1 4TE
T: 0114 279 4931 E: information@codastudios.co.uk

Client
Mr & Mrs Asquith

Project
Wordsworth Road

Drawn	Checked	Date	Scale @ A1
CT	AH	08/11/2024	

Title
Visual

Suitability Code
A1

Purpose for issue
PROPOSAL

Drawing No
3339 - CDA - 00 - XX - DR - A - 0403

Project	Originator	Volume	Level	Type	Role	Number	Revision
---------	------------	--------	-------	------	------	--------	----------