





SOUTH



EAST

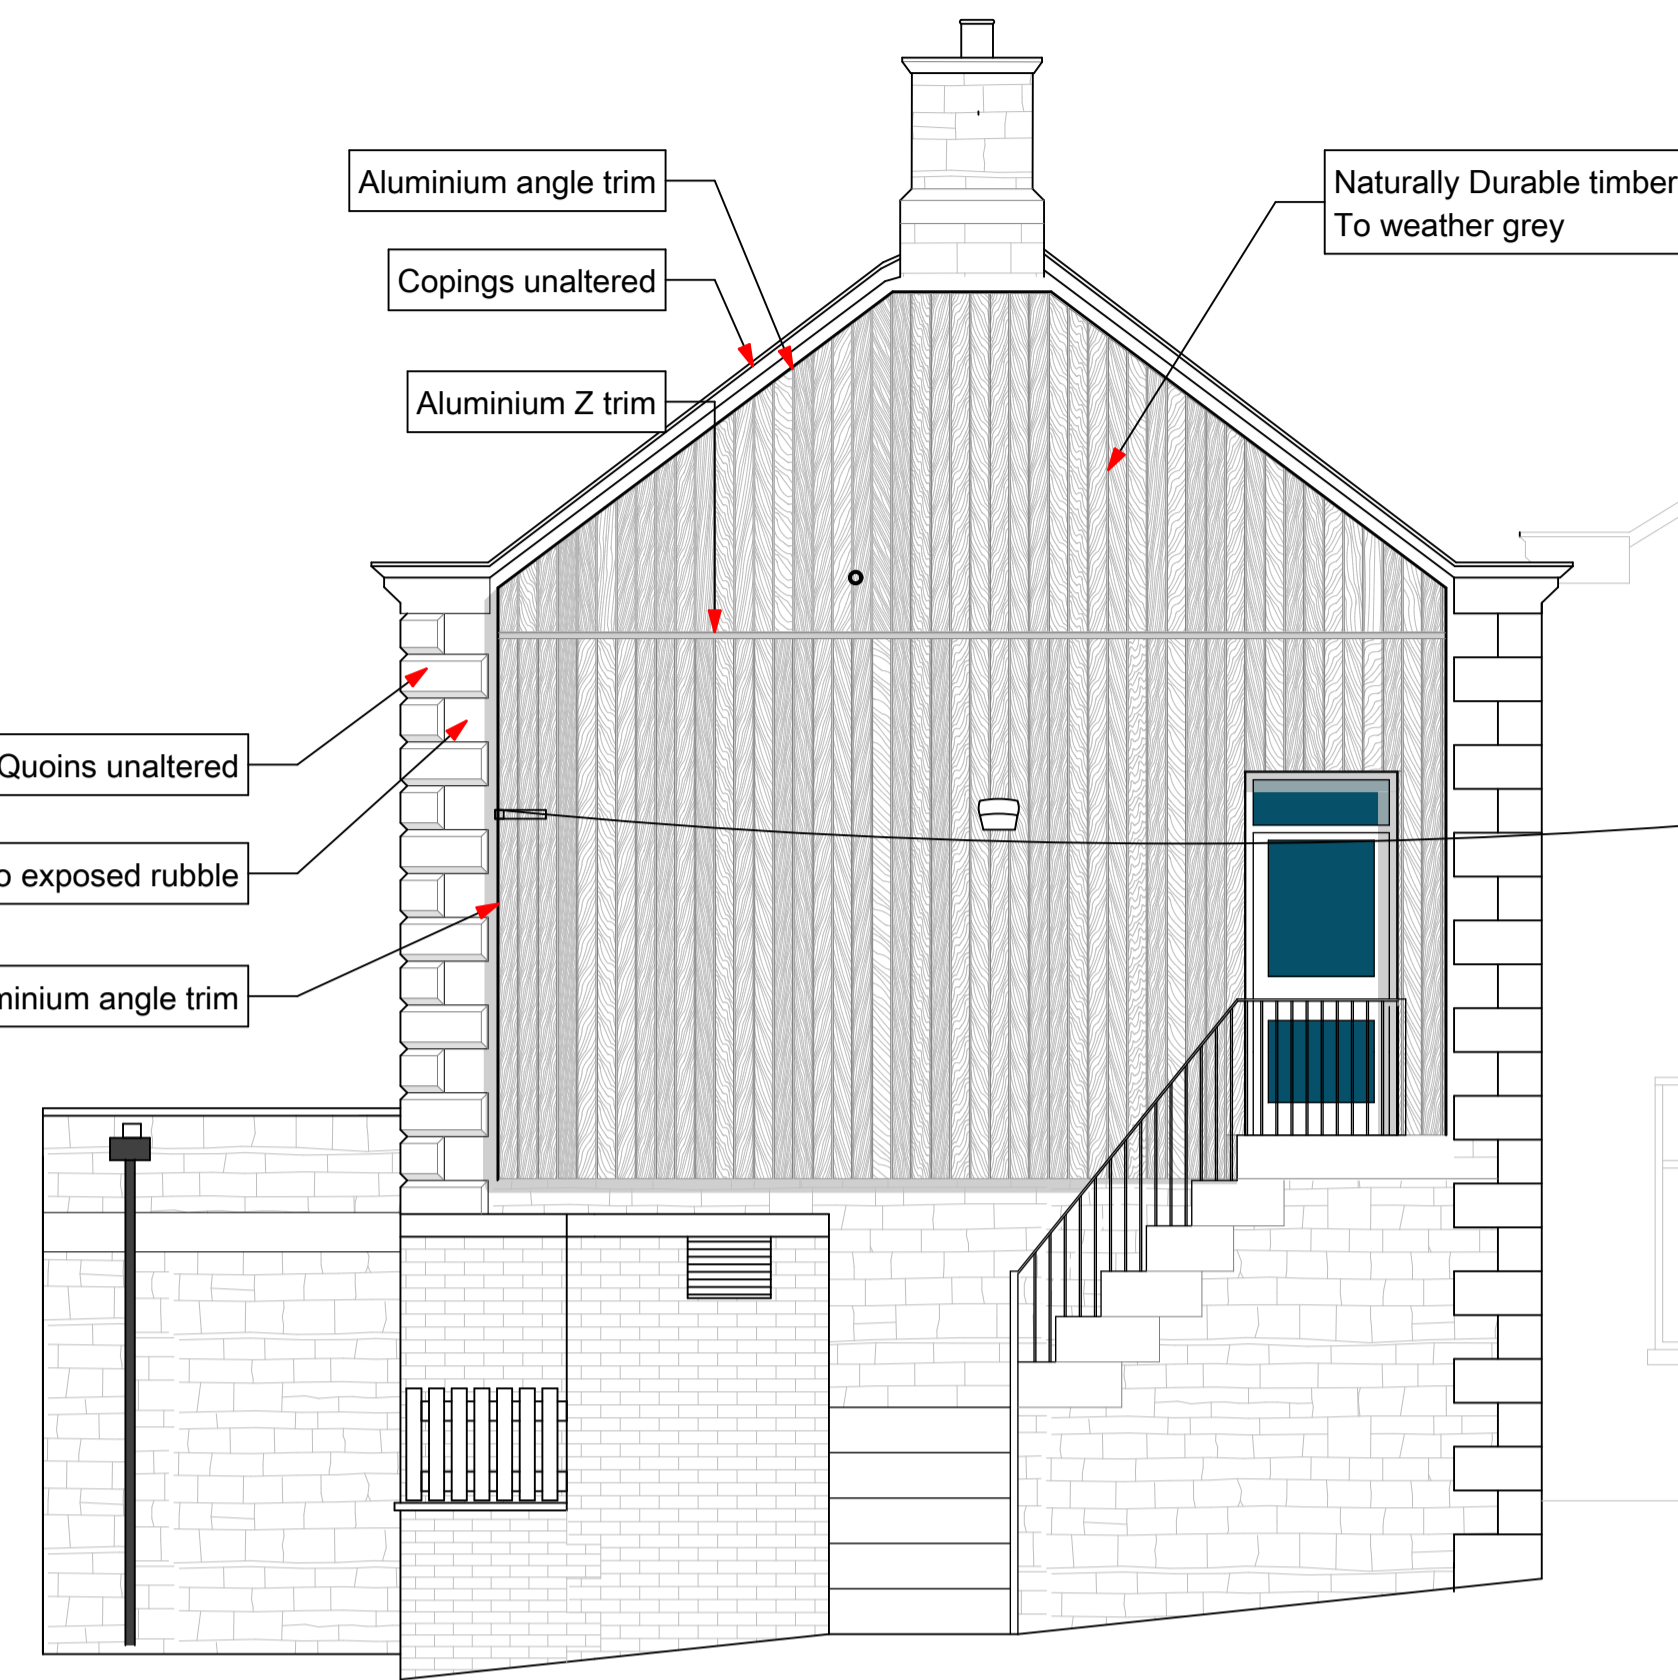

NORTH

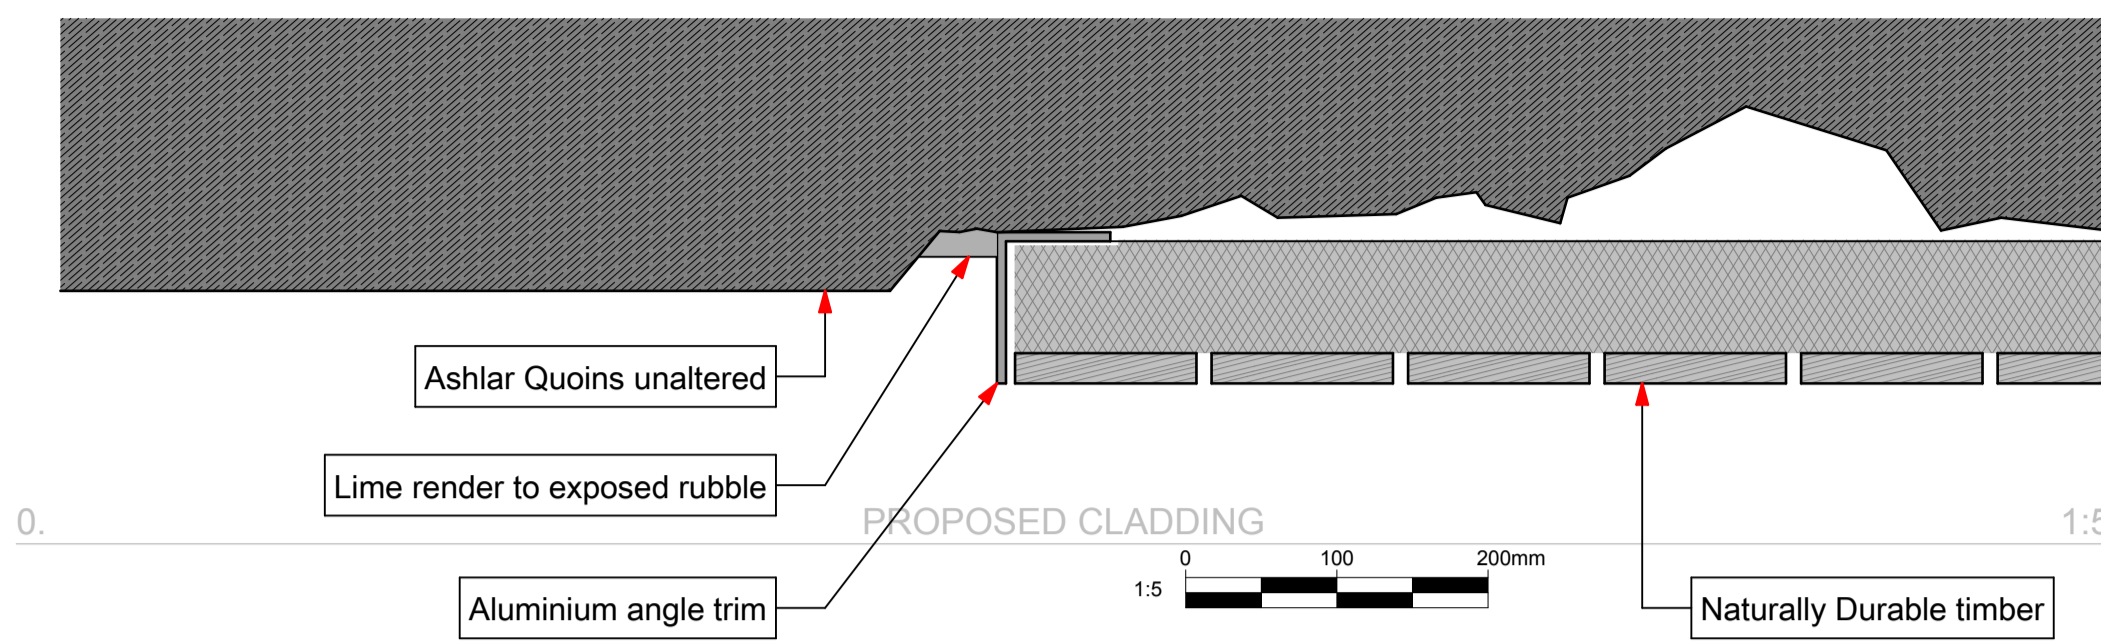


PROPOSED CLADDING

PROPOSED ELEVATIONS

PROPOSED ELEVATIONS



EXISTING ELEVATIONS

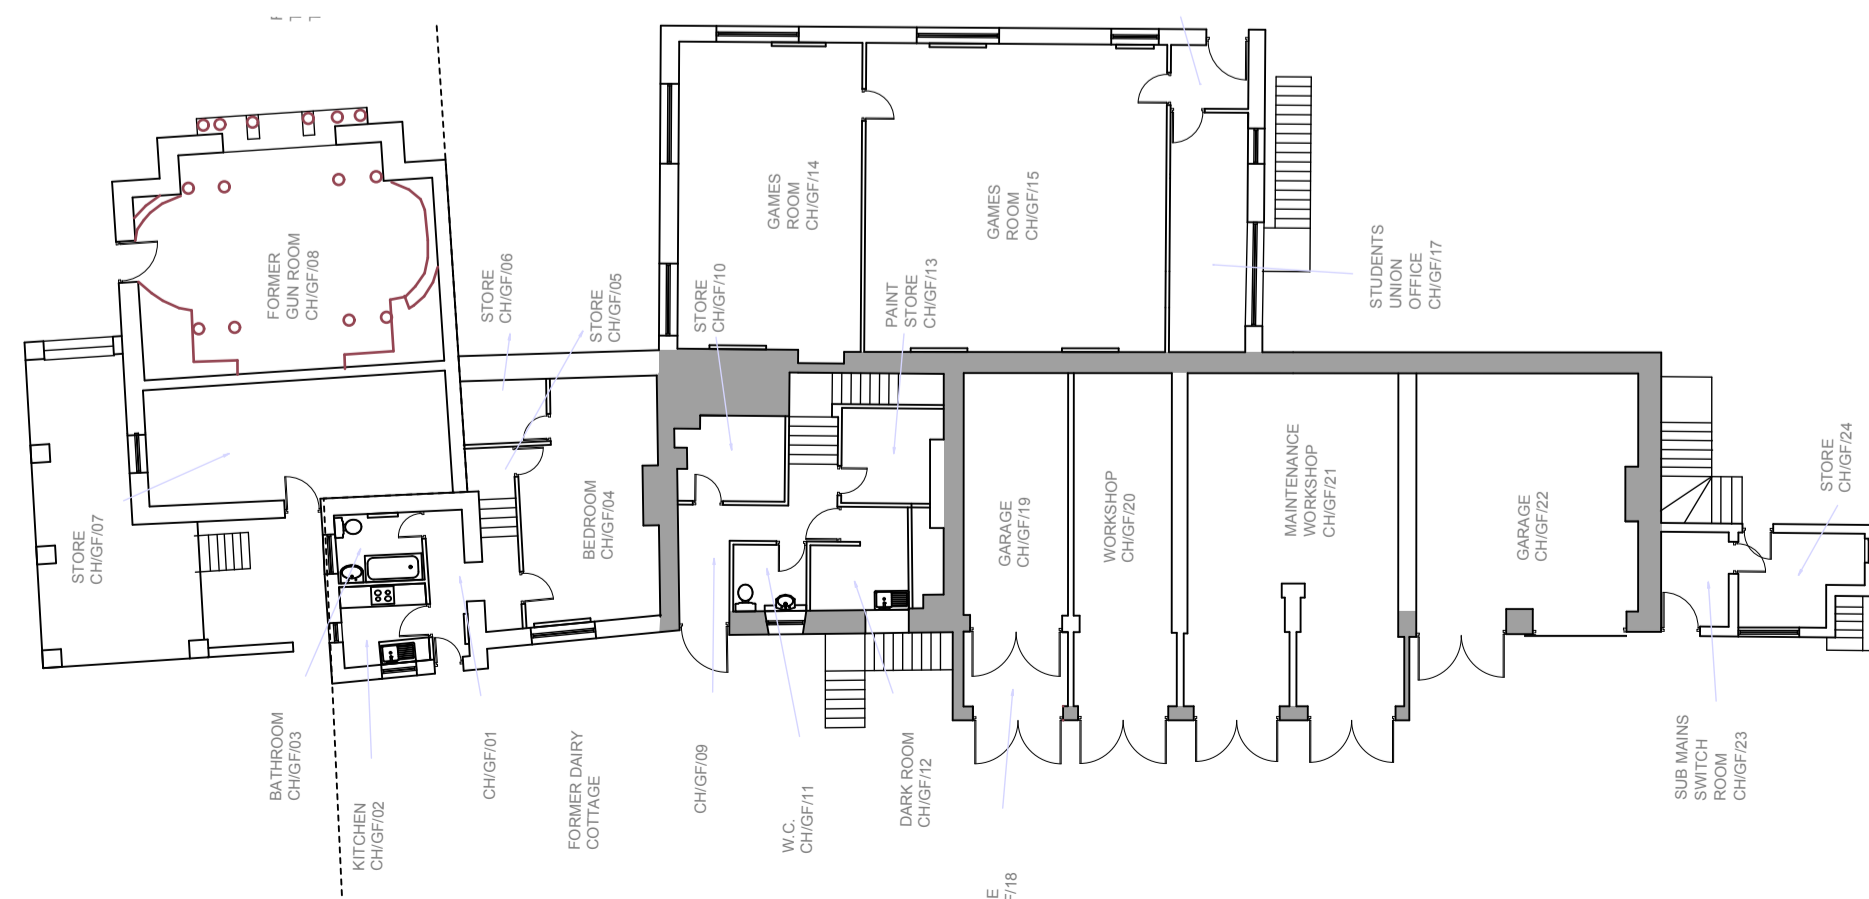

GROUND FLOOR PLAN: AREA TO BE REFURBISHED - EXTERNAL WALLS SHADED

BCL
ARCHITECTS
 www.birkettcolelowe.com
 HAWK WORKS
 105a, MARY STREET
 SHEFFIELD S1 2RT
 Birkett Cole Lowe LLP

PLANNING

NORTHERN COLLEGE
 ALTERATIONS TO OLD
 COACH HOUSE
 WENTWORTH CASTLE
 STAINBOROUGH, BARNESLEY, S75 3ET

ELEVATIONS
 1:200, 1:100, 1:50, 1:5@A1, First Issue:
 May 15

Drawing Number:
3500OCH (0)-01