



FIRST FLOOR PARTIAL PLAN
Scale 1:100




REAR ELEVATION
Scale 1:100

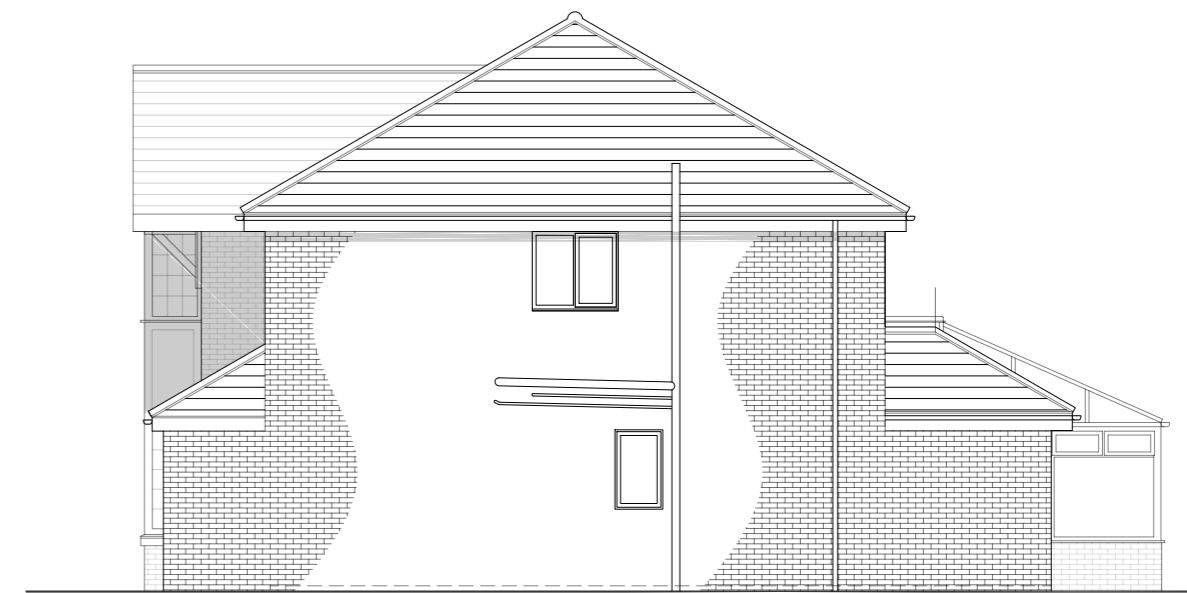


SIDE ELEVATION (R)
Scale 1:100

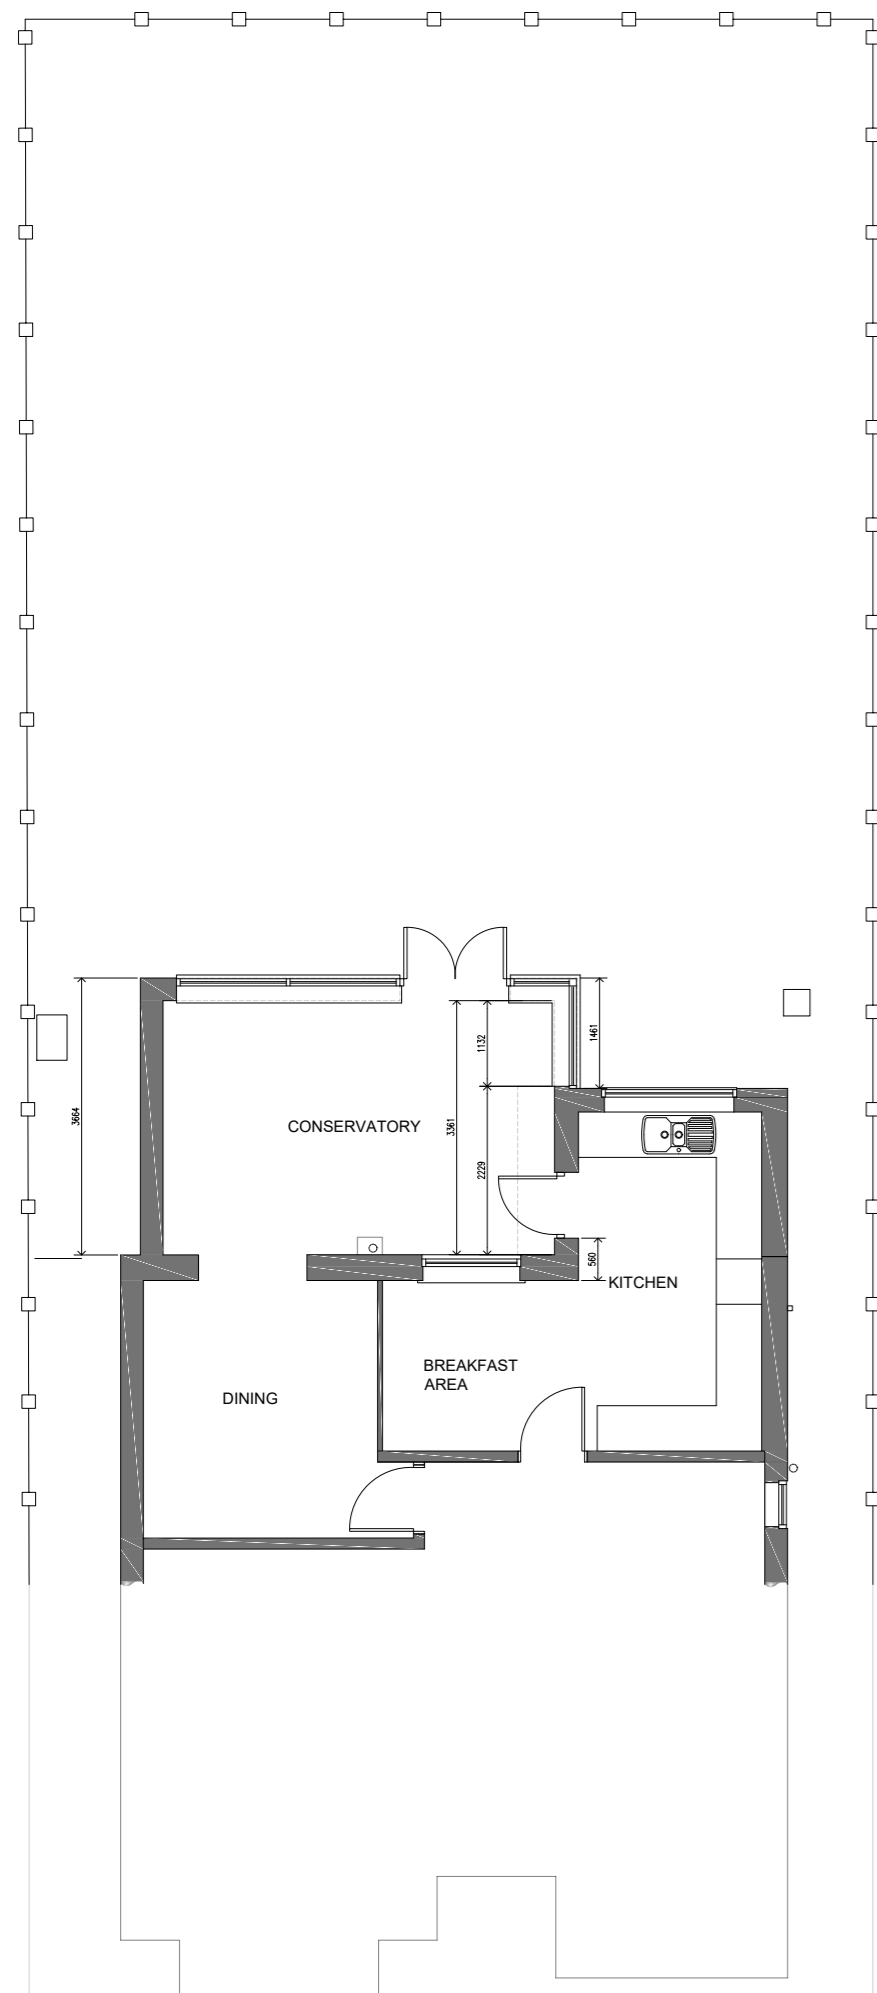


GROUND FLOOR PLAN
Scale 1:100

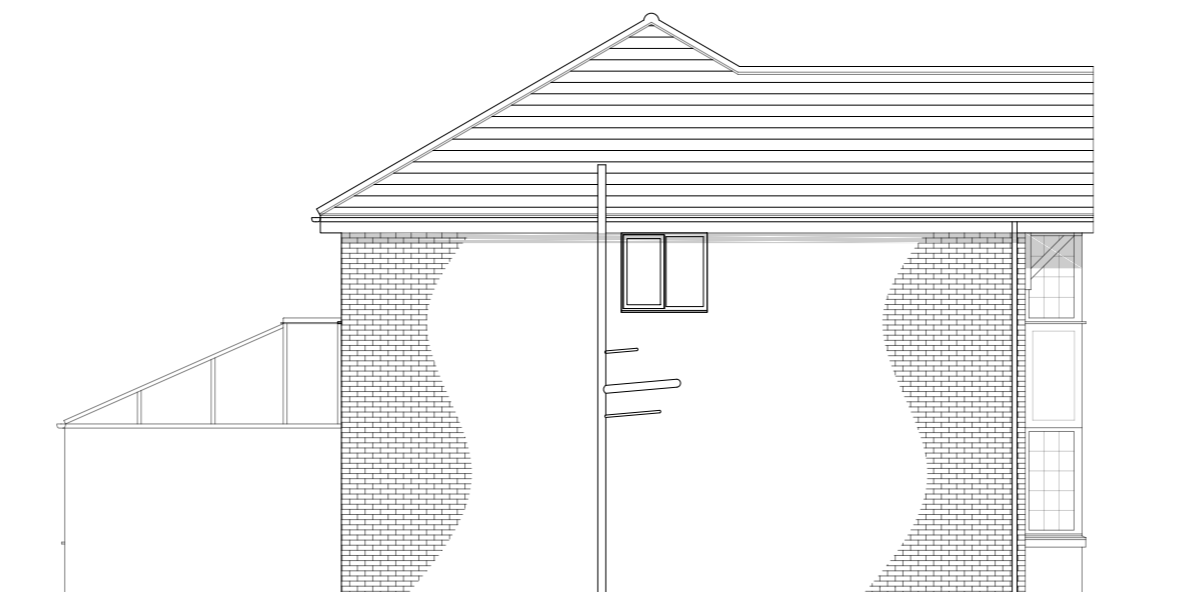

SIDE ELEVATION (L)
Scale 1:100

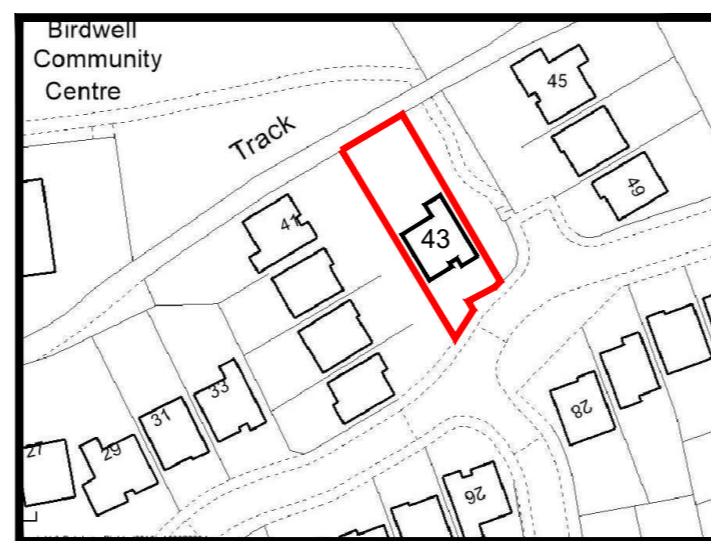

SITE LOCATION PLAN
Scale 1:1250

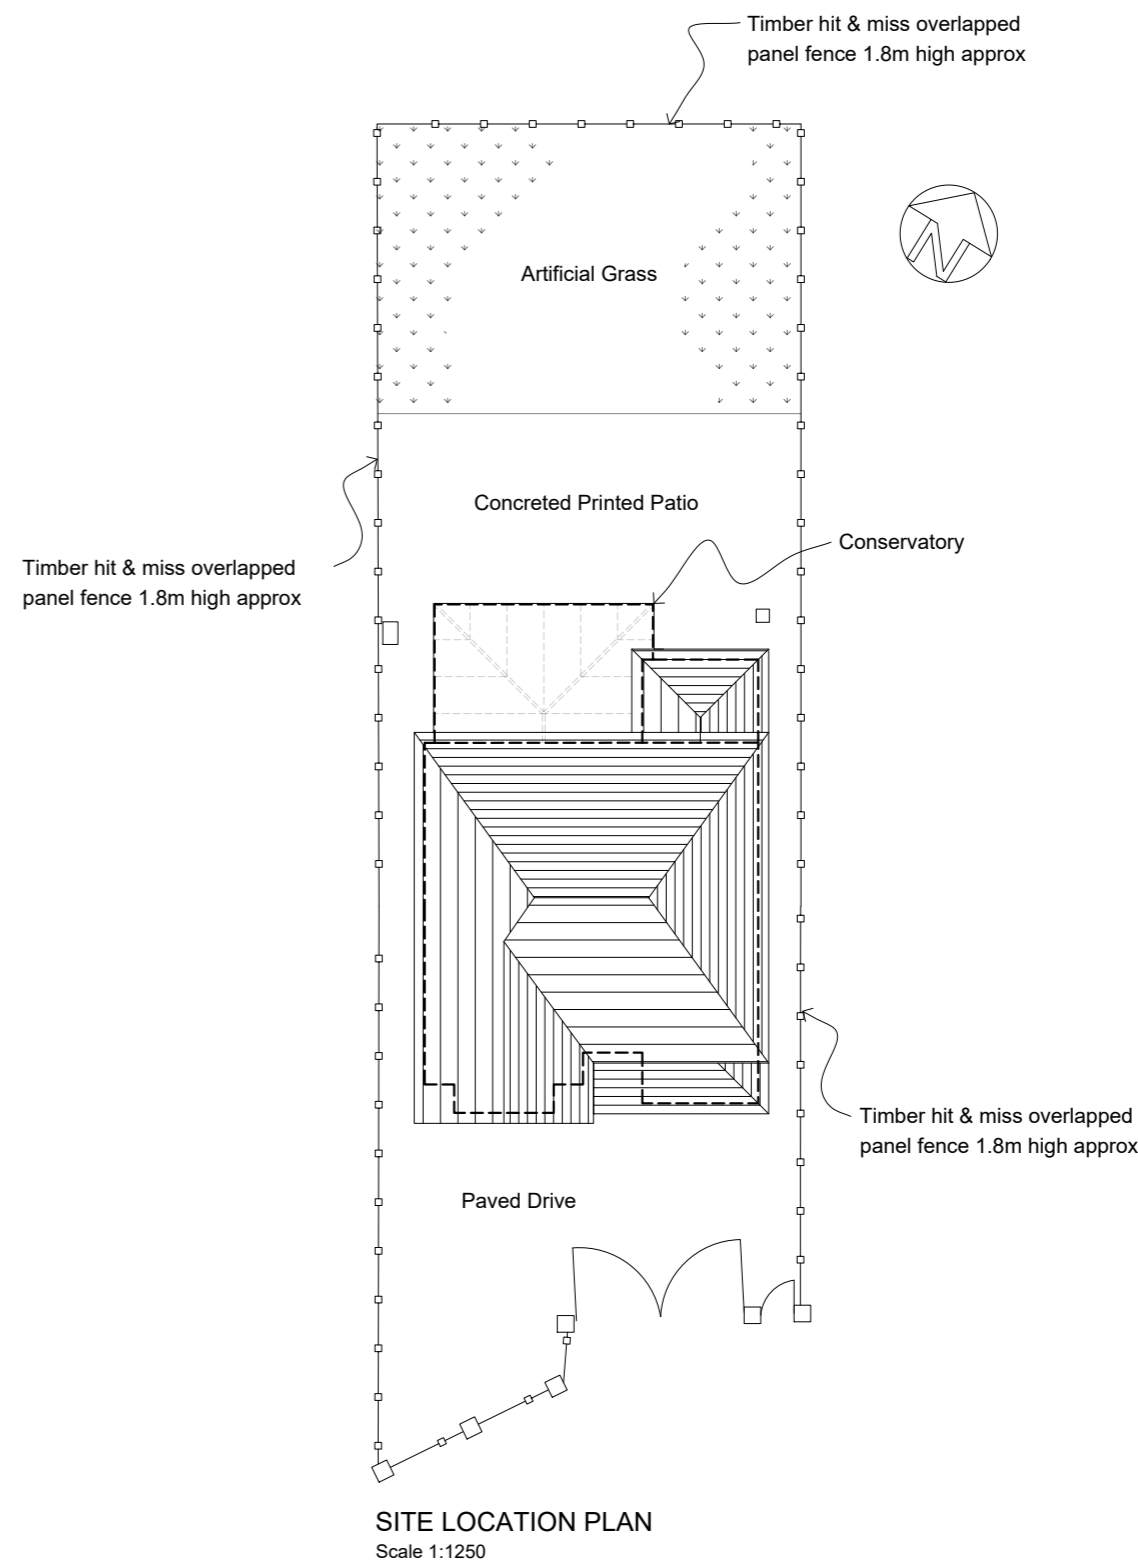

SITE LOCATION PLAN
Scale 1:1250

Rev.	Date	Description	By
1	07/7/2018	07762656187 steven@drawit.biz www.drawit.biz	SH
Purpose: PLANNING Status: EXISTING Dwg of: Plans, Elevations, Site & Location Plan Client: Mr & Mrs Collins Site Address: 43 Chilcombe Place, Birdwell Barnsley, S70 5SX Project: Proposed second storey and single storey rear lean-to extension Drawn by: SH Date: 20/10/2018 Scale: As Shown Dwg No: 1824_101			