



existing side 1 elevation

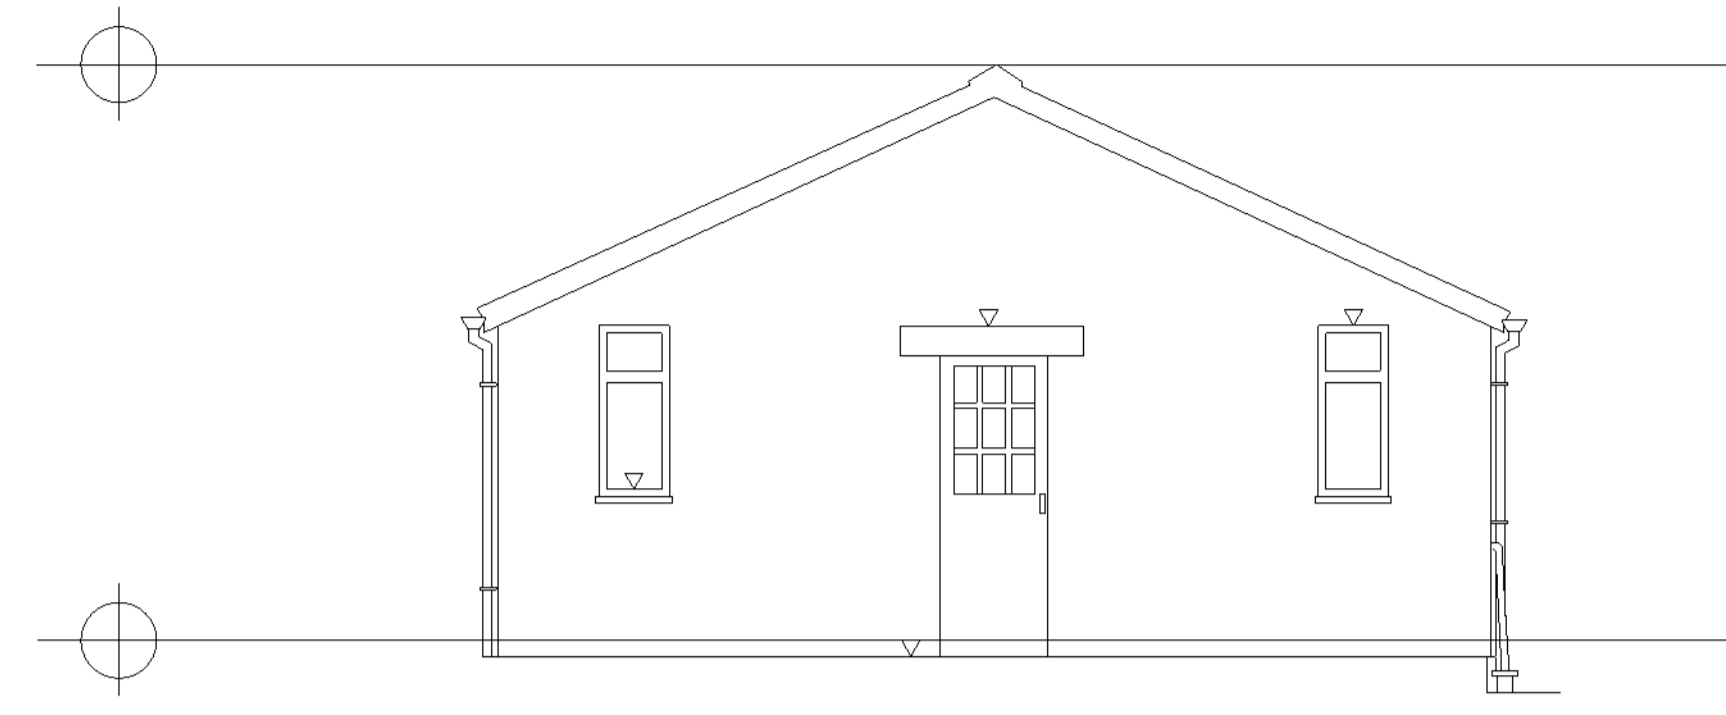


existing entrance elevation

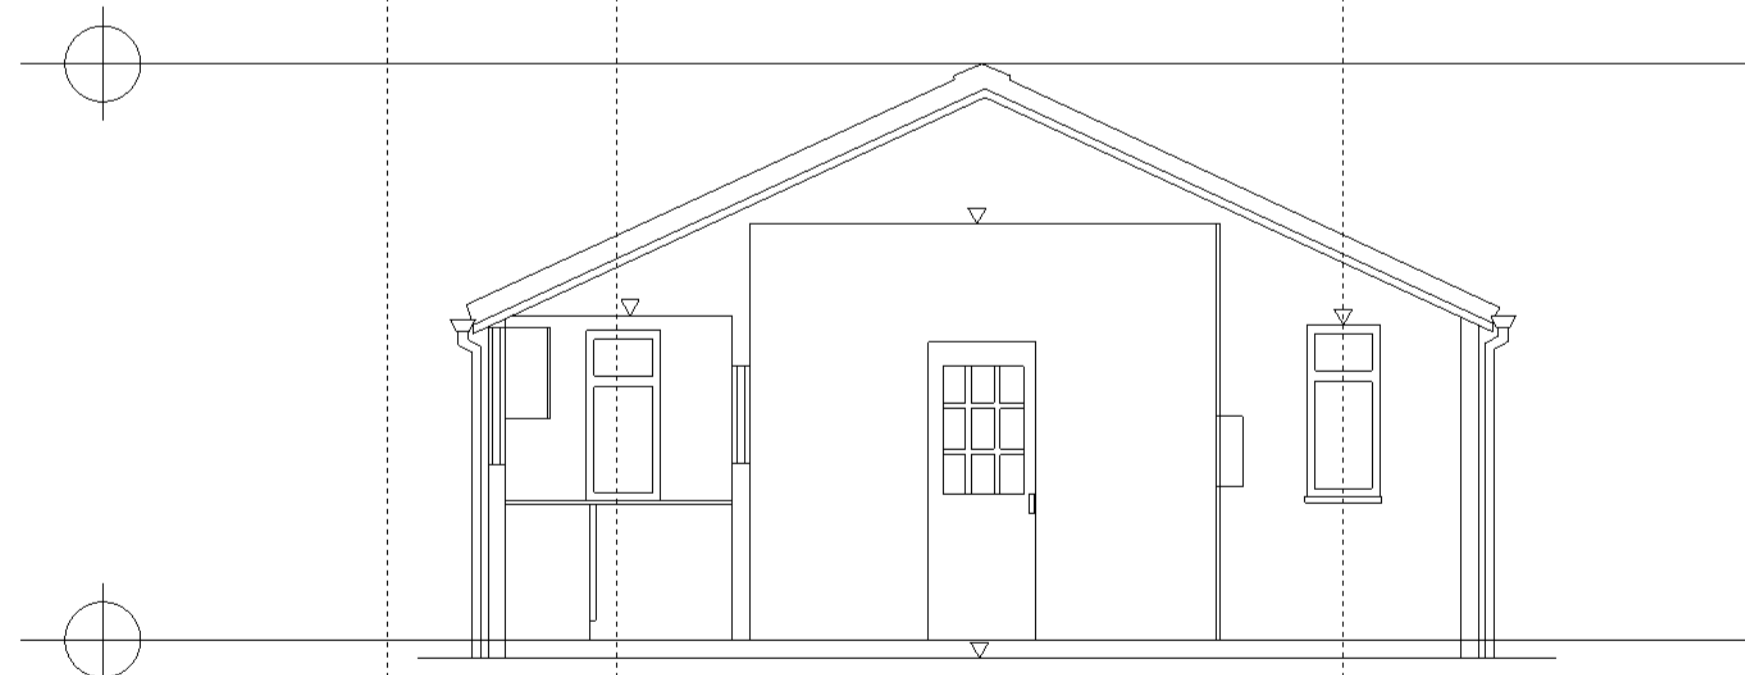

existing cross section



existing floor plan
shed to be demolished

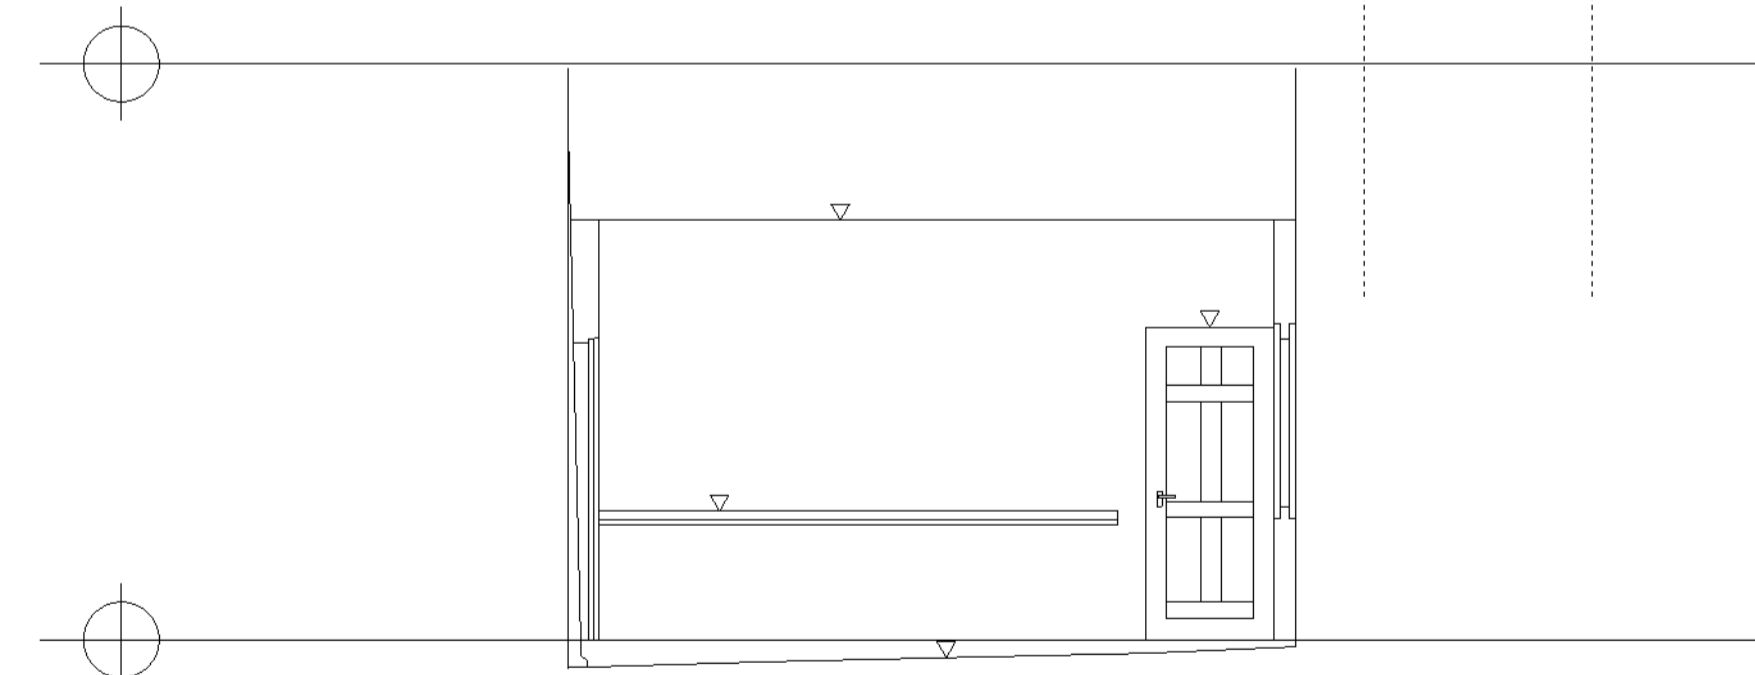

existing longitudinal section



Jade3 Architecture Ltd
Jade3 Architecture Ltd, Studio 12, Silver Street, Wakefield WF1 1UY
Telephone: 01924 740097 www.jade3architecture.co.uk

stancliffe farm house (former house site)
Woodhead Road
Wortley
Sheffield
S35 7DA

Project No: 2024
Project Title: existing single storey annex shed
(offer as offset to floor areas)

Drawn By: MC
Reviewed By: MC
Scale: 1:50 @A1 size
Date: 22/02/2024

Drawn No: 102
Reviewed Title:
Revision:

Important Notice
Do not scale off this drawing. Critical dimensions should be checked on site prior to works commencing. Dimensional conflicts should be brought to the company's attention as soon as they become apparent. All work is to be carried out under the contract conditions for sub-contractors. Copyright in this drawing and any work executed from this drawing remains the property of Jade3 Architecture Ltd.

© Copyright Jade3 Architecture Ltd.