

HOUSE TYPE N404
4 Bed Integral Garage
131.8 sq.m / 1418 sq.ft




OP
Plot 19, 22

FRONT ELEVATION

OP
Plot 19, 22

SIDE ELEVATION

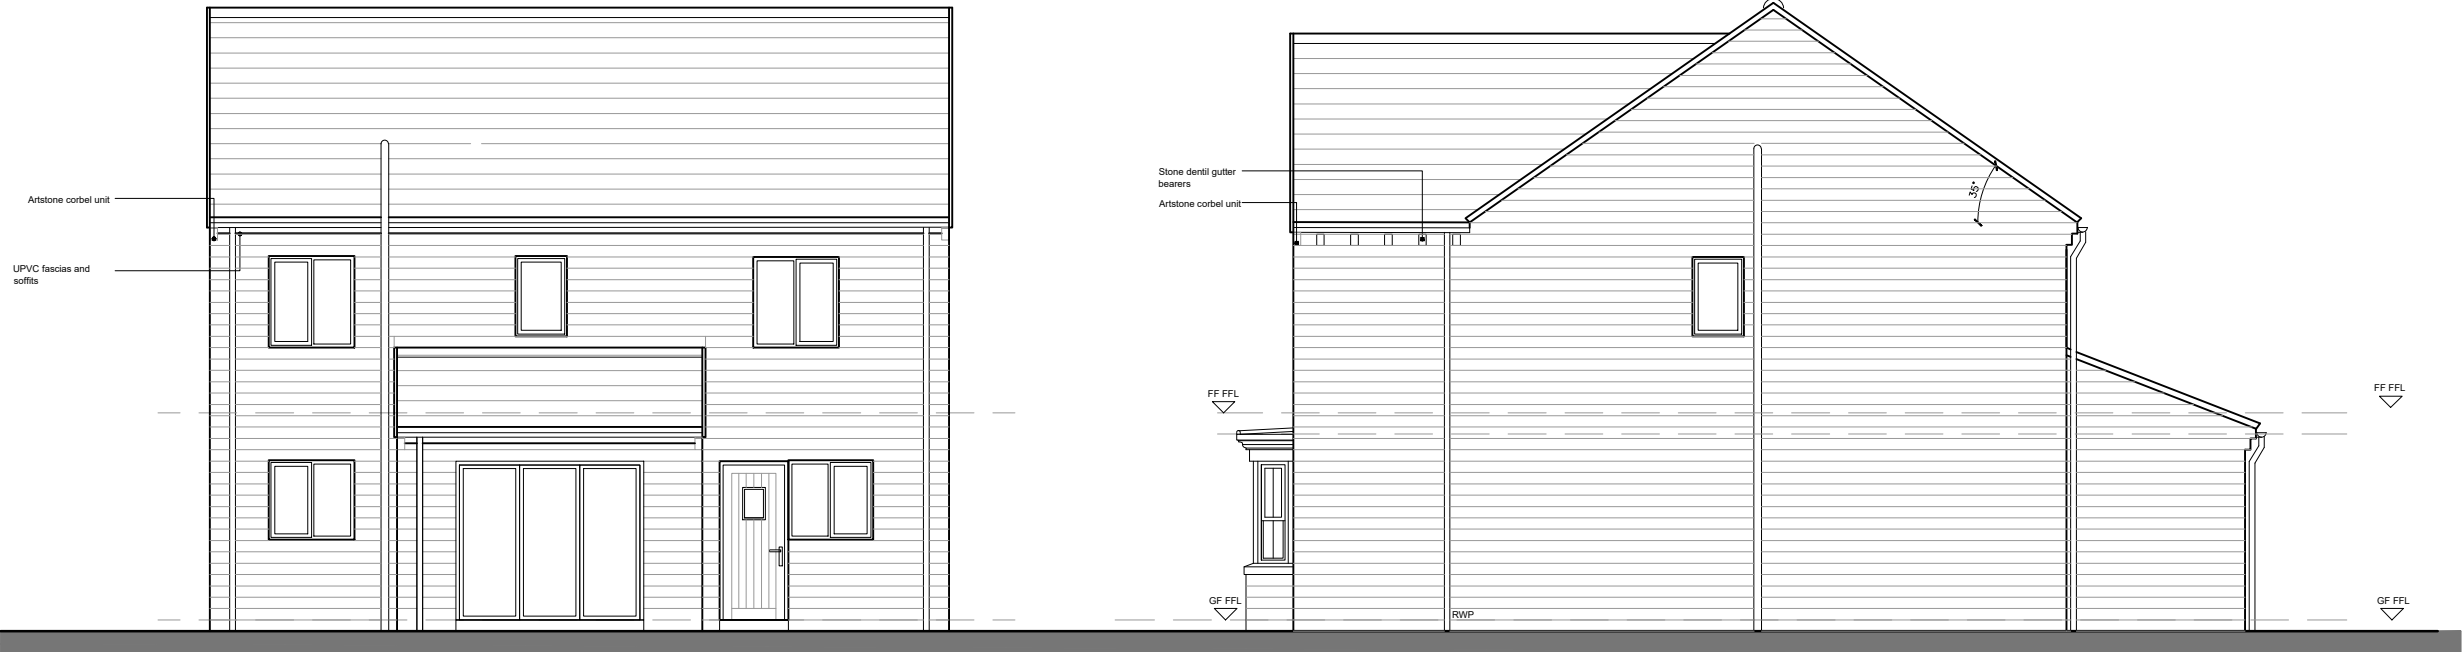

OP
Plot 19, 22

REAR ELEVATION

OP
Plot 19, 22

SIDE ELEVATION

-	-	-	-
Rev	By	Note	Date


NEWETT
HOMES

Thorp Arch Grange Walton Road Thorp Arch Wetherby LS23 7
T: 01937 543 595 F: 01937 582 333 E: info@berkeleydeveer.co

PROJECT	New Smithy Avenue, Thurlstone		
TITLE	N404 Elevations		
DATE	29.07.20	SCALE	1:100@A3
DWG. NO	N404.03	REVISION	—
DRAWN	JL	CHECKED	JL

DO NOT SCALE FROM DRAWINGS. ANY DISCREPANCIES TO
BE NOTIFIED TO THE ARCHITECTS. COPYRIGHT RESERVED