




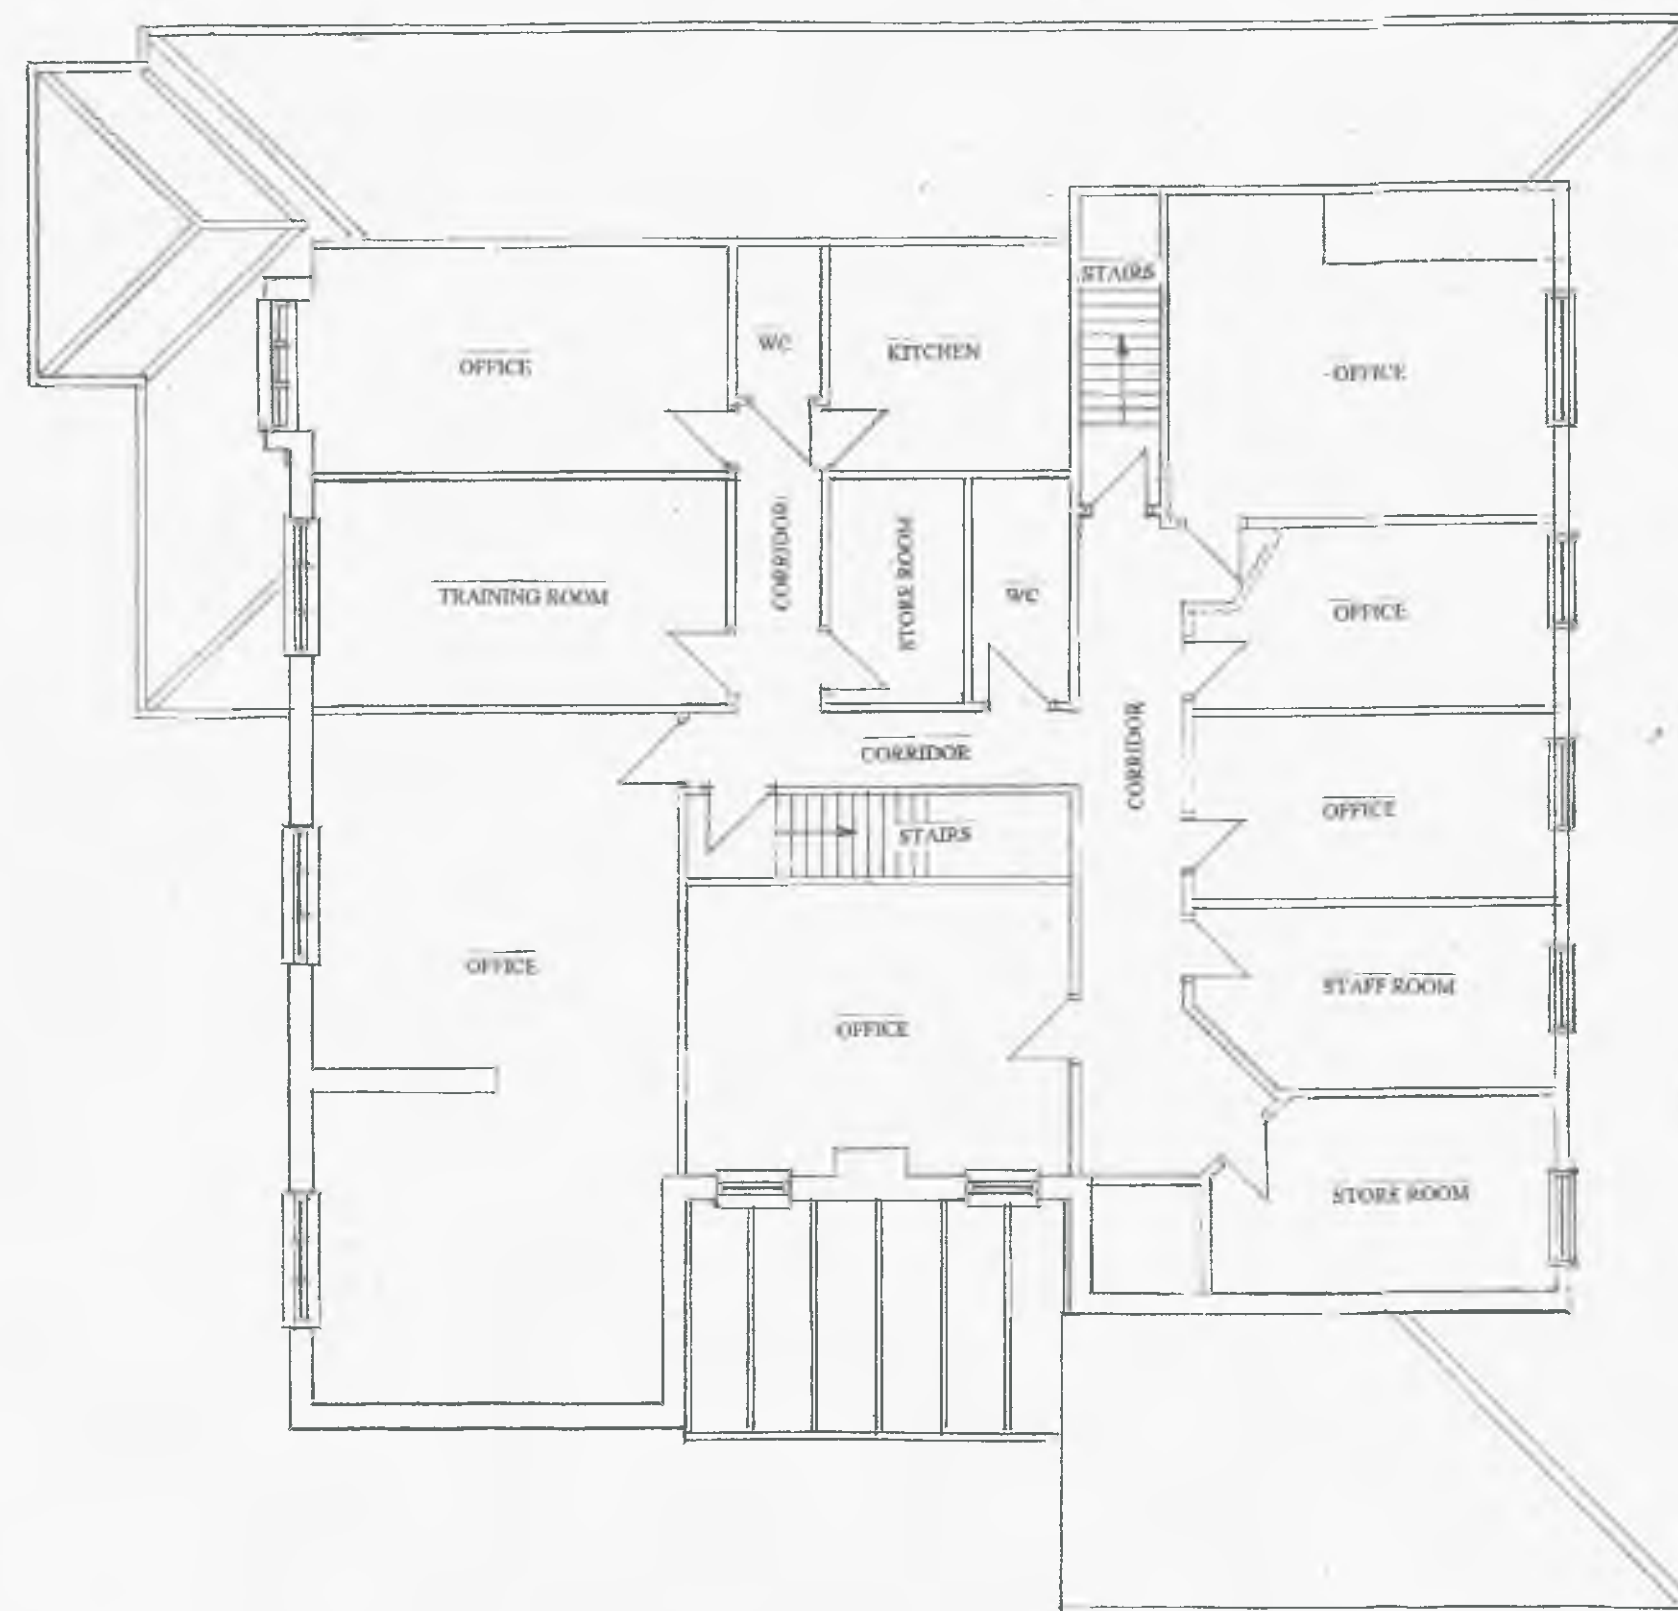


**EXISTING FIRST
FLOOR LAYOUT**
SCALE 1:100

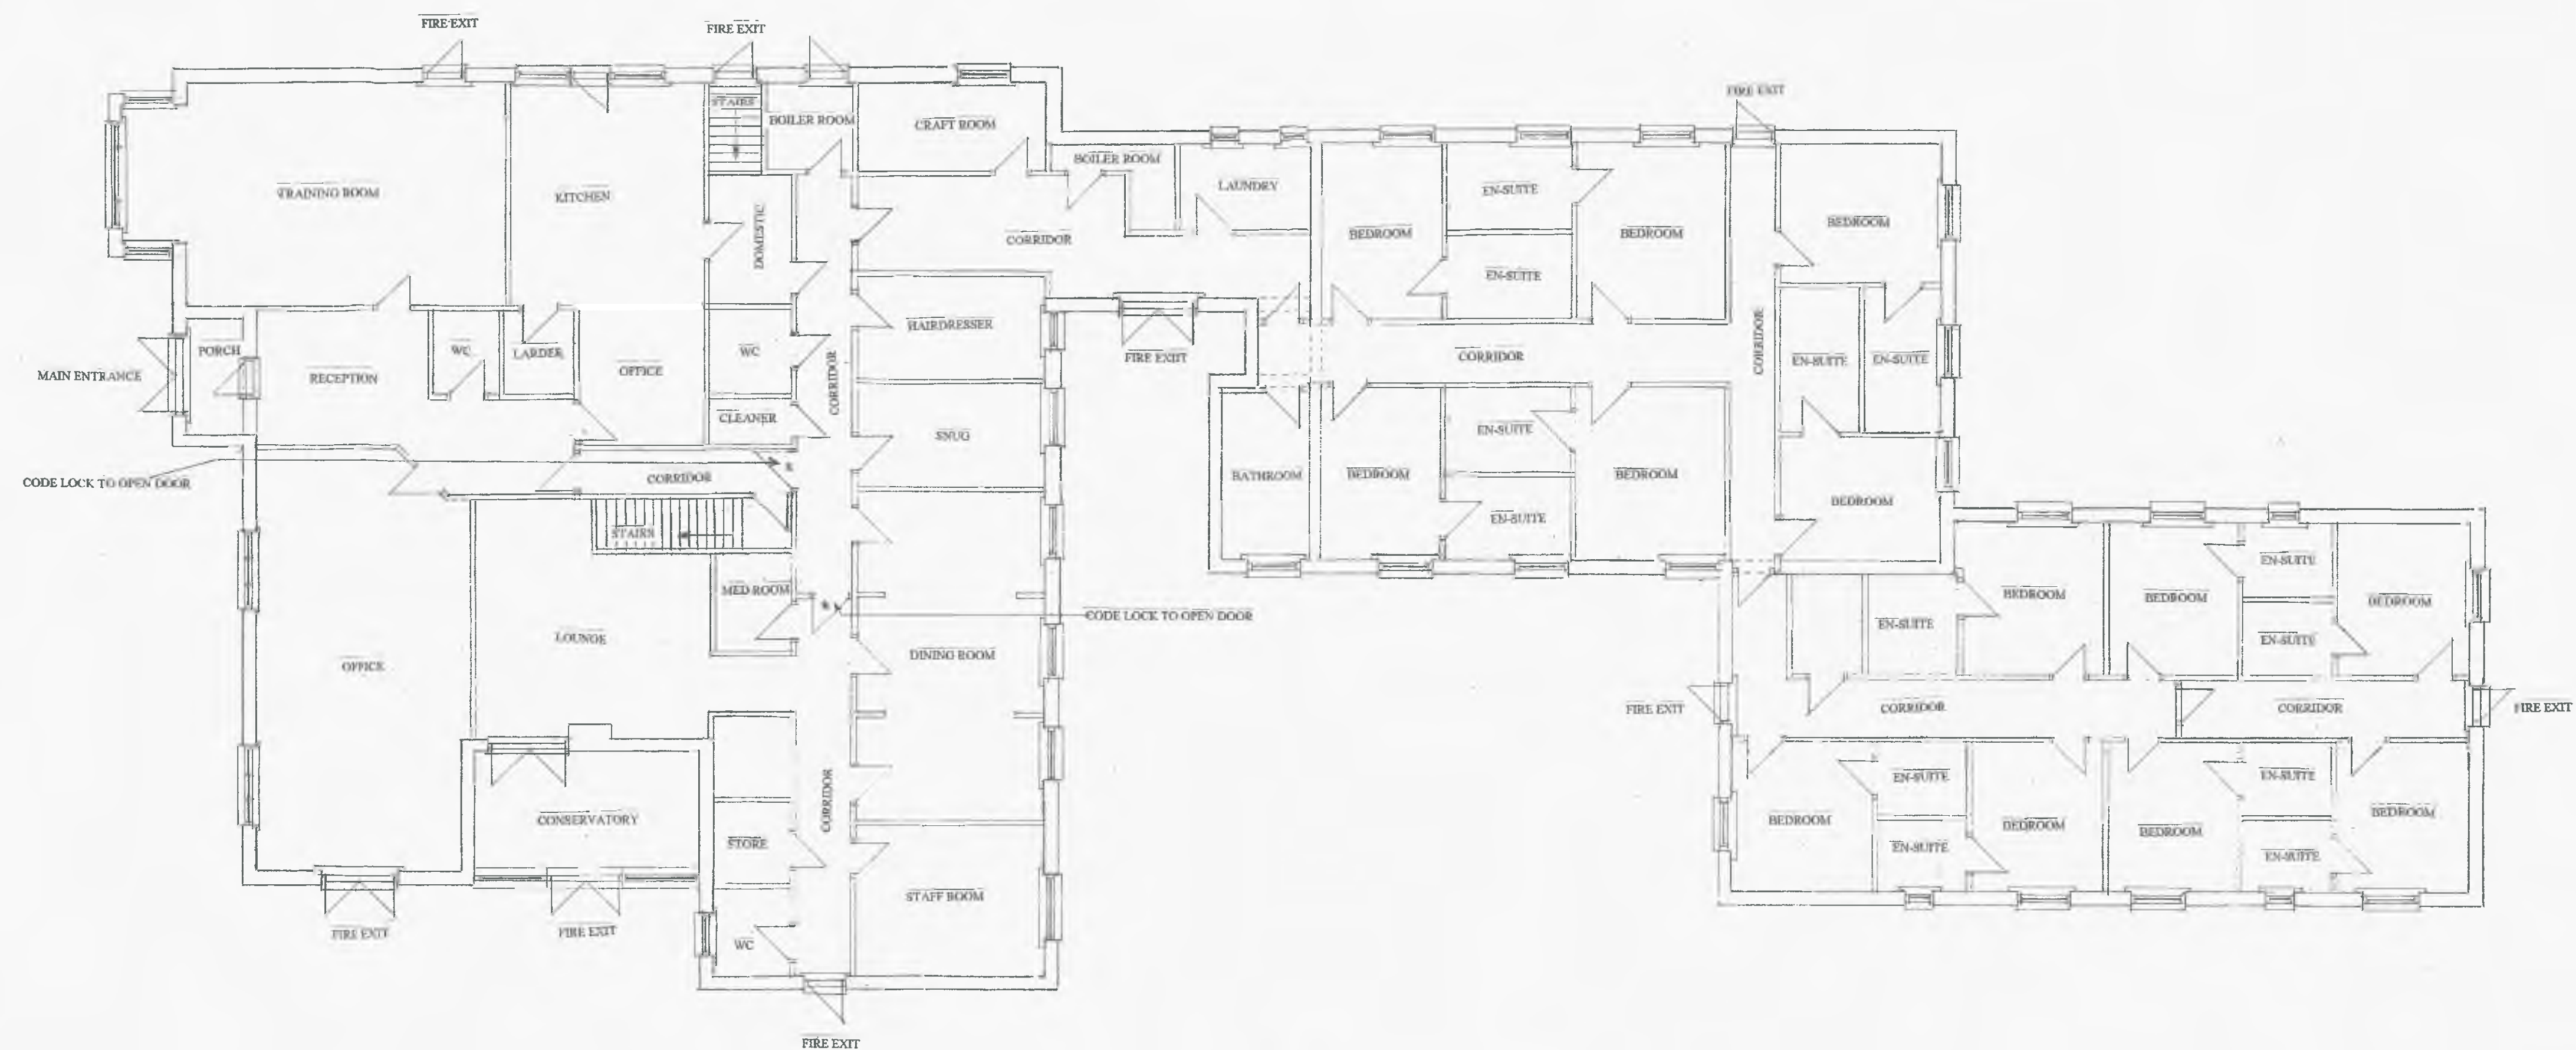


**EXISTING GROUND
FLOOR LAYOUT**
SCALE 1:100

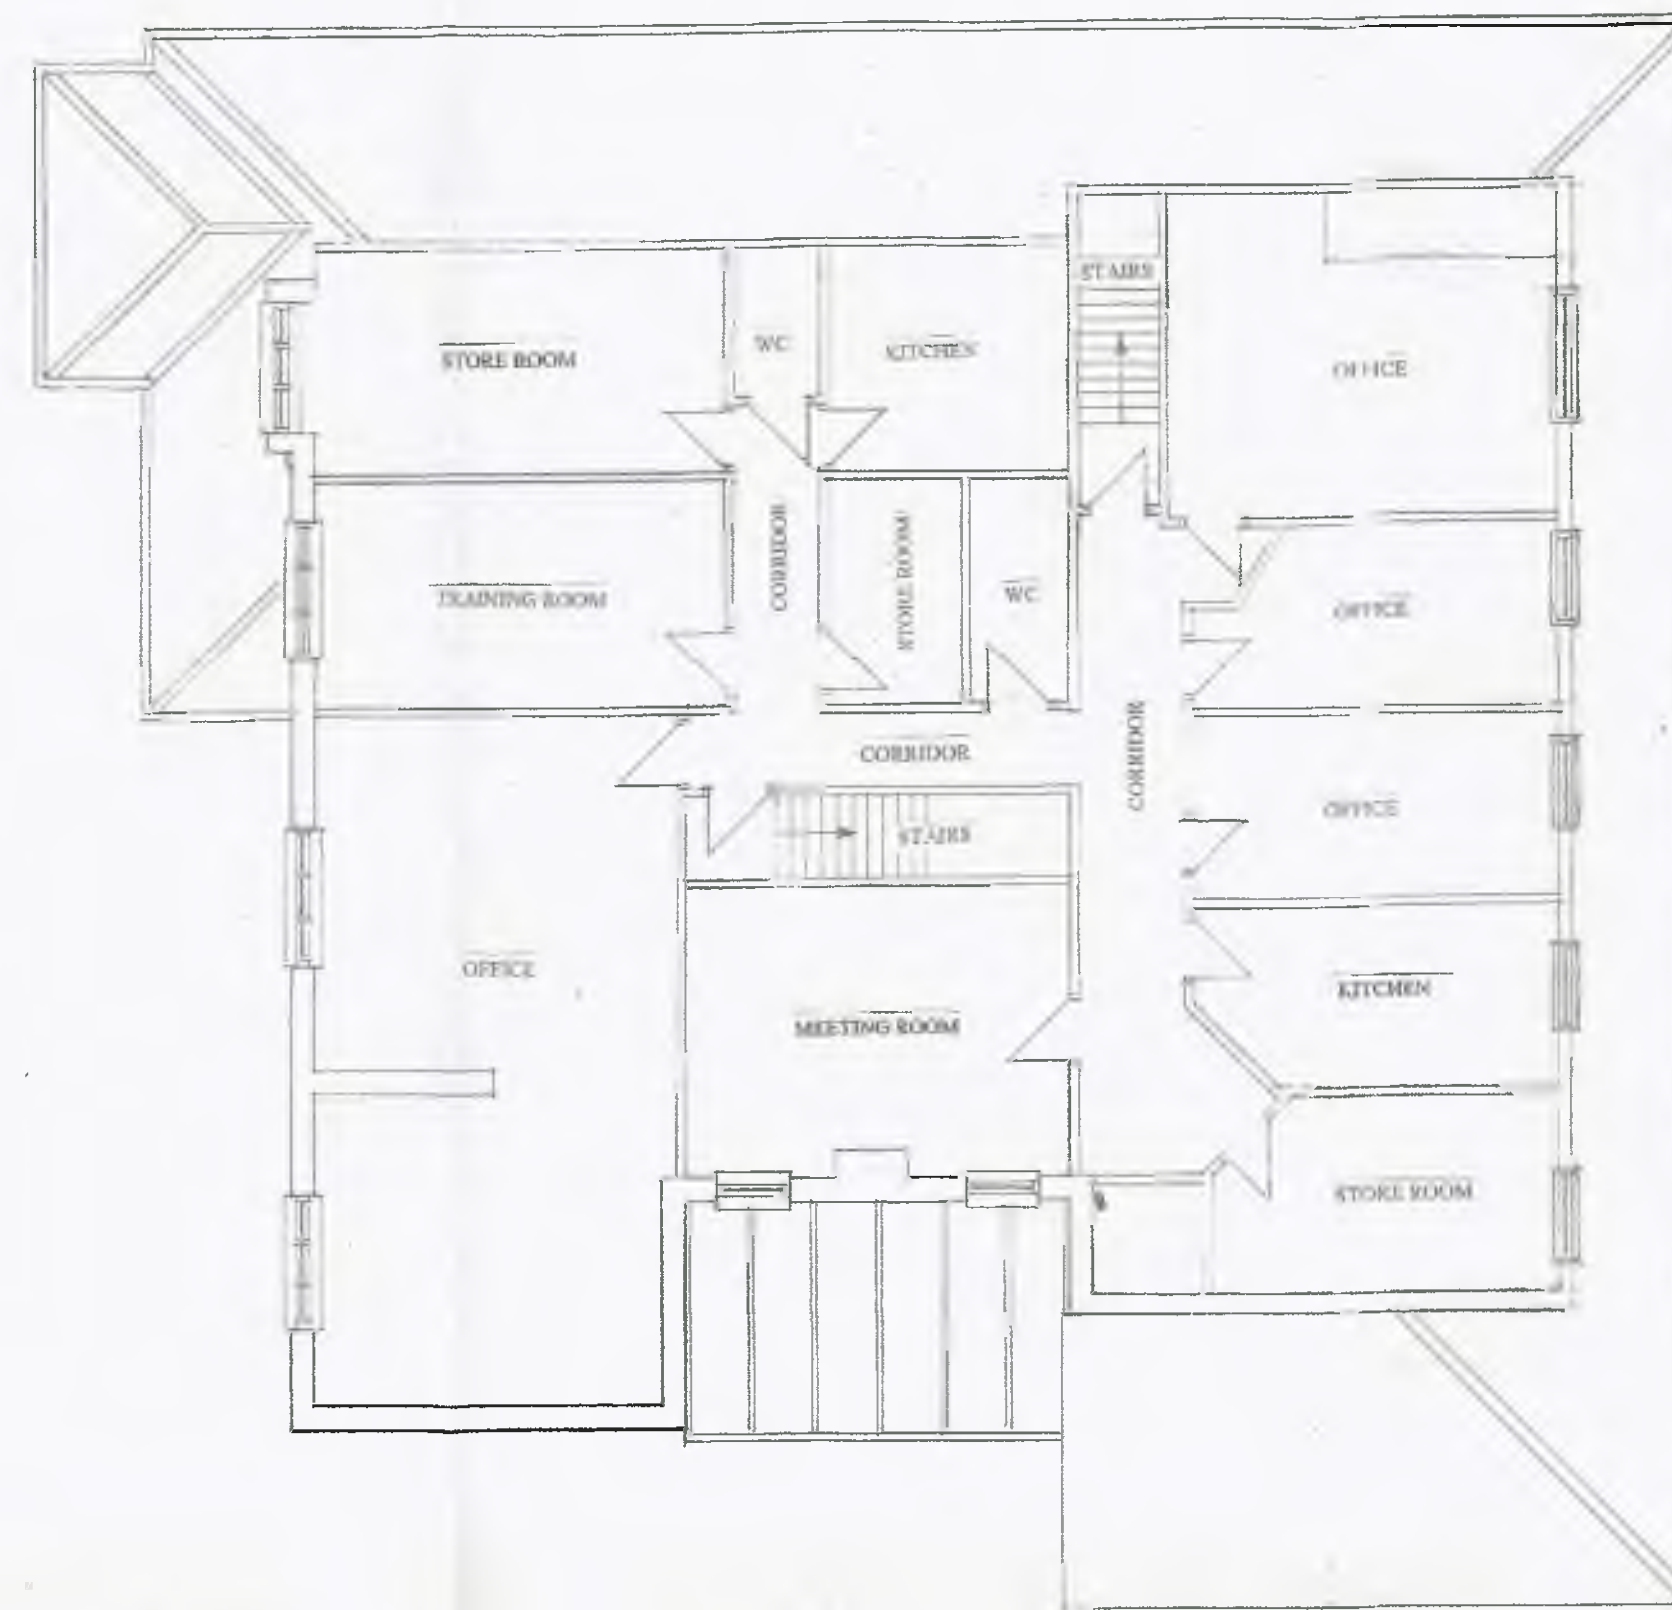

**PROPOSED FIRST
FLOOR LAYOUT**
SCALE 1:100

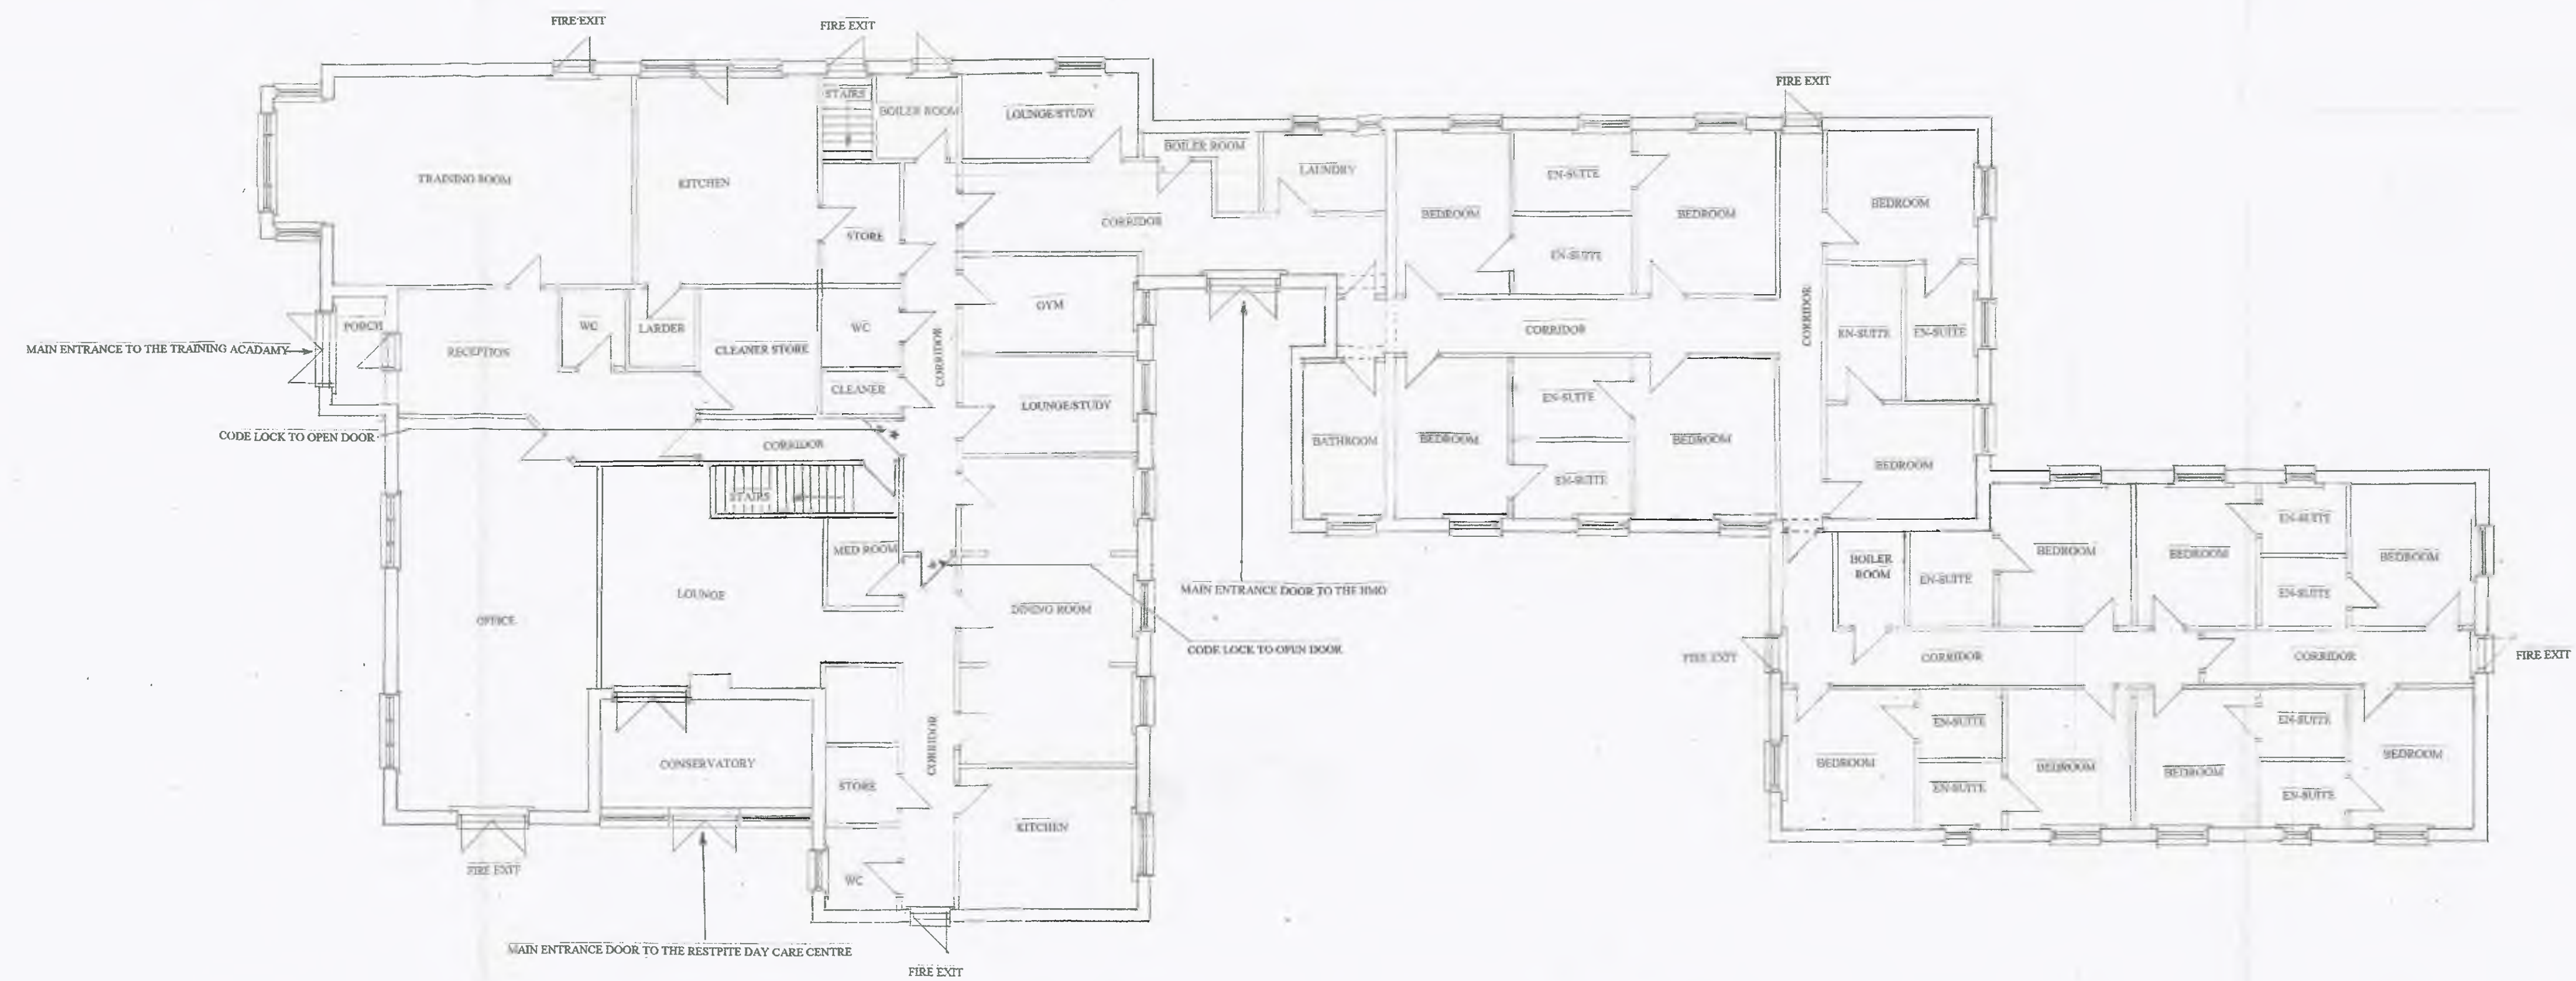


**PROPOSED GROUND
FLOOR LAYOUT**
SCALE 1:100

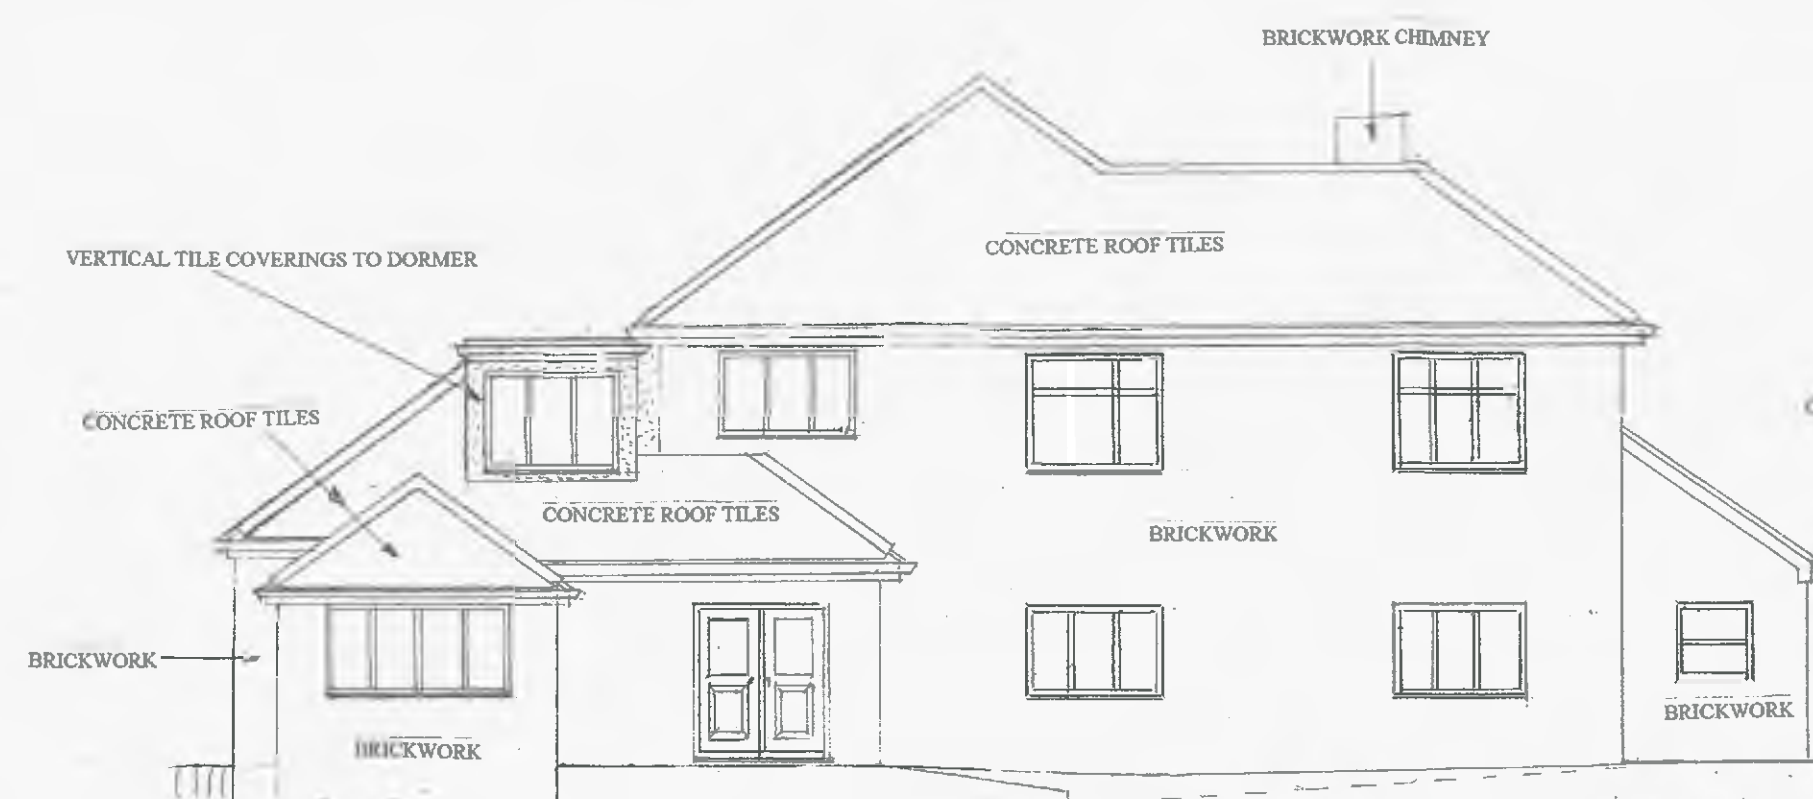


**EXISTING FRONT
ELEVATION SCALE**

1:100

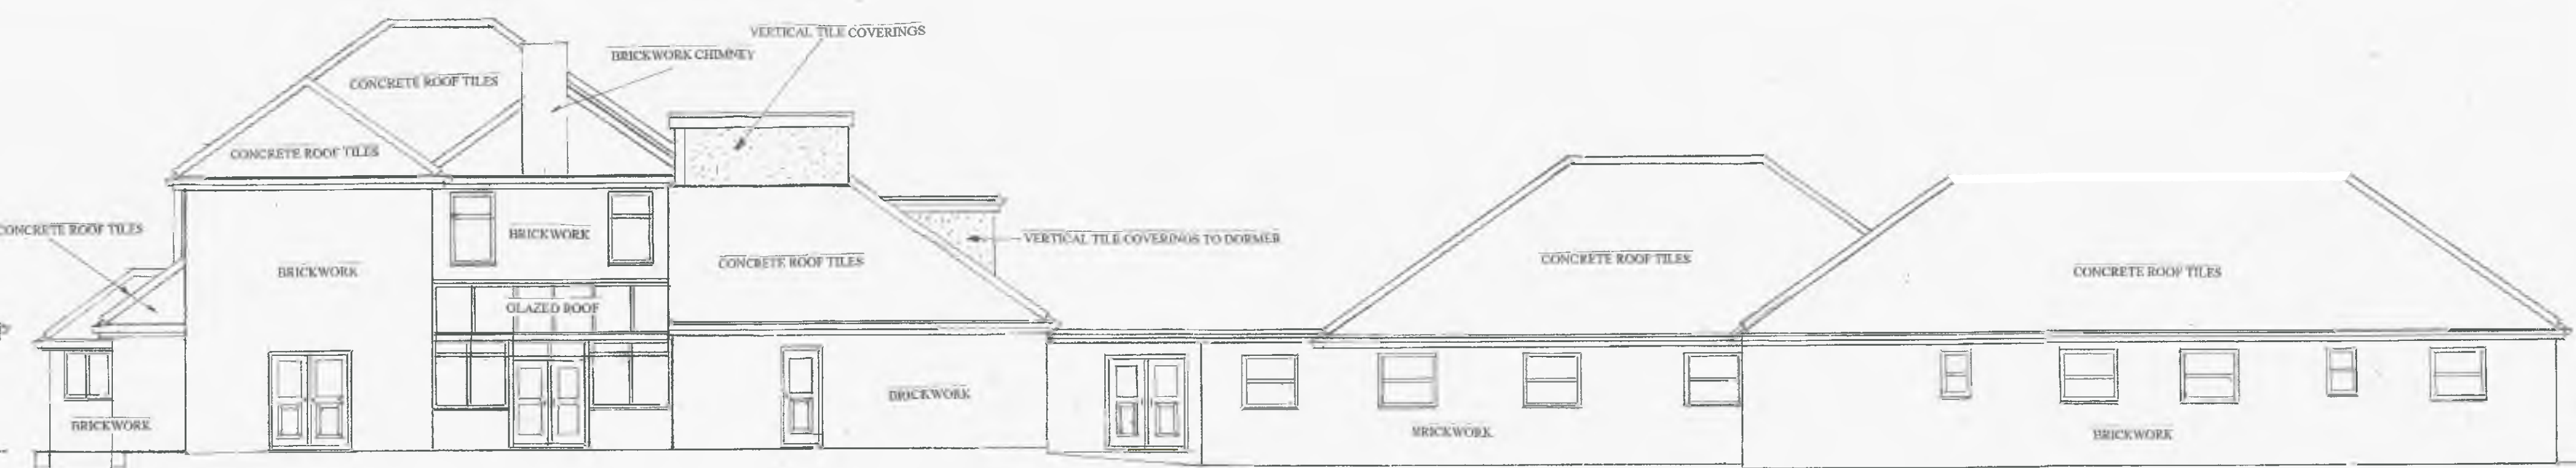


**EXISTING SIDE
ELEVATION A**

SCALE 1:100

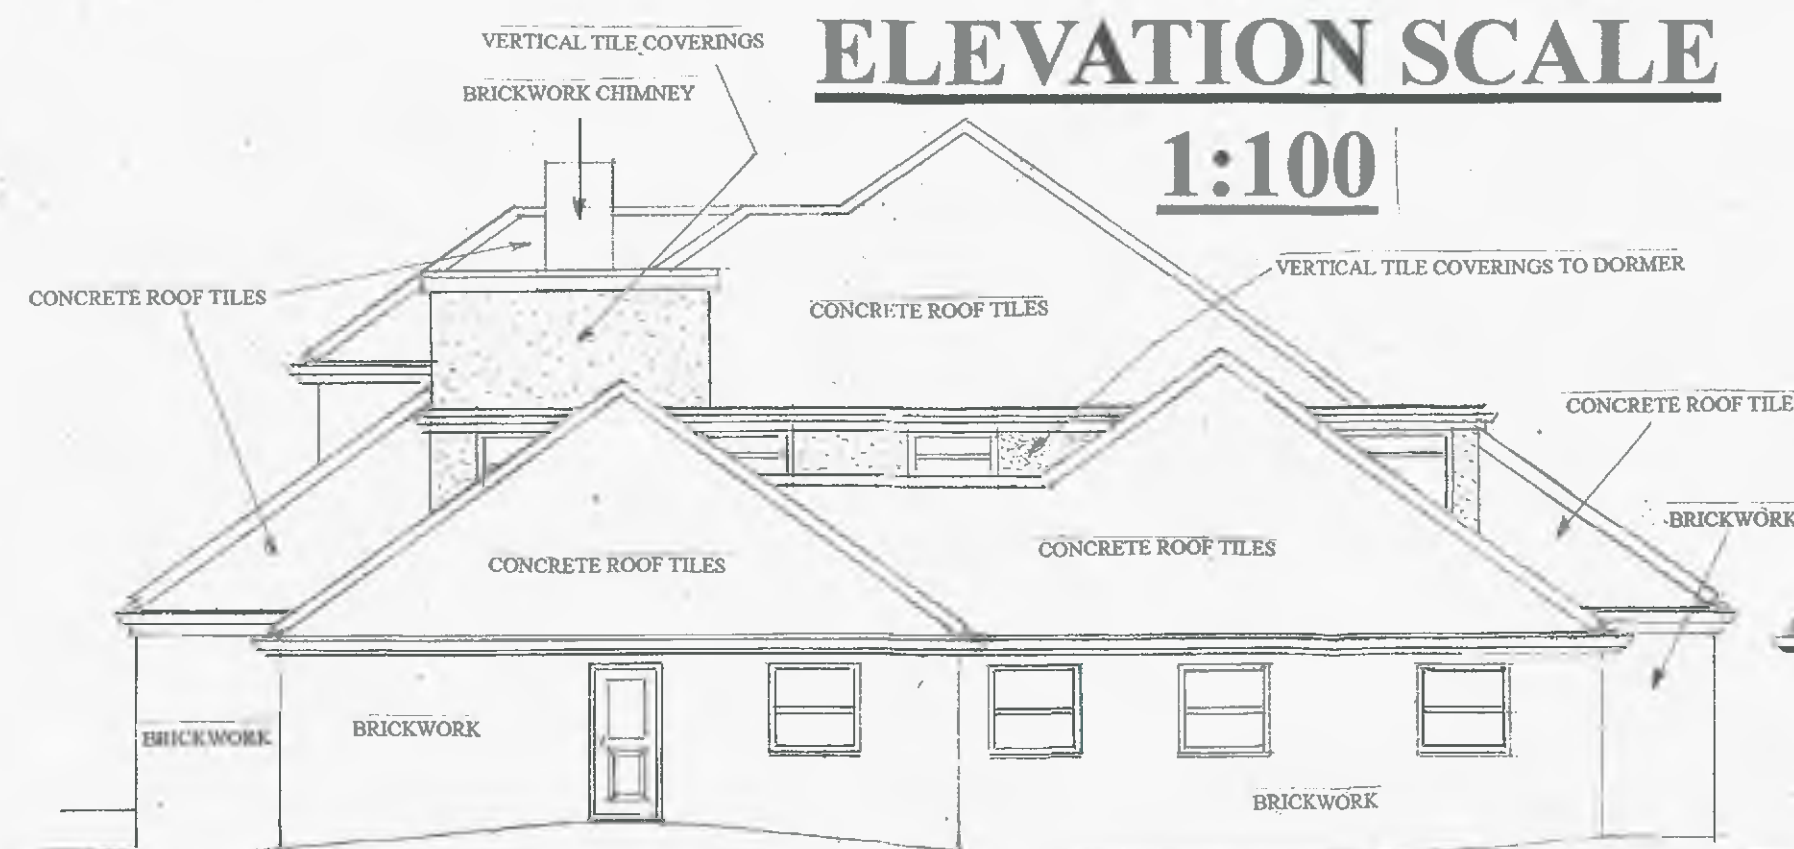


**EXISTING REAR
ELEVATION SCALE**

1:100

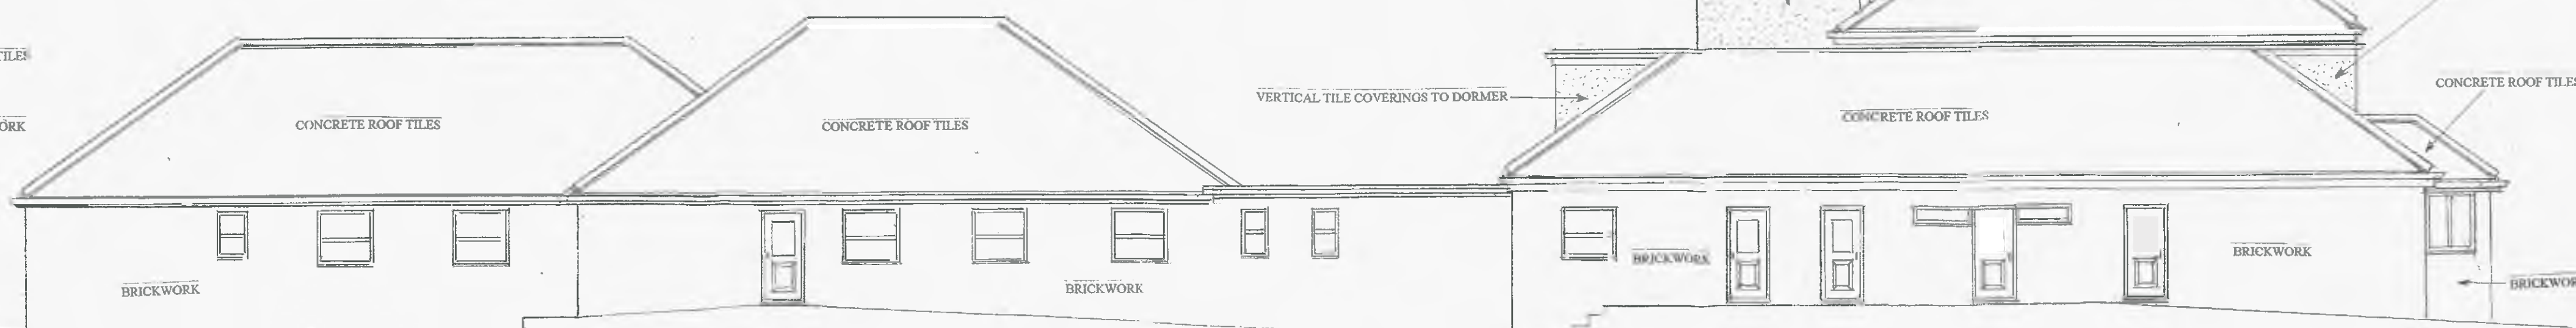



**EXISTING SIDE
ELEVATION B**

SCALE 1:100

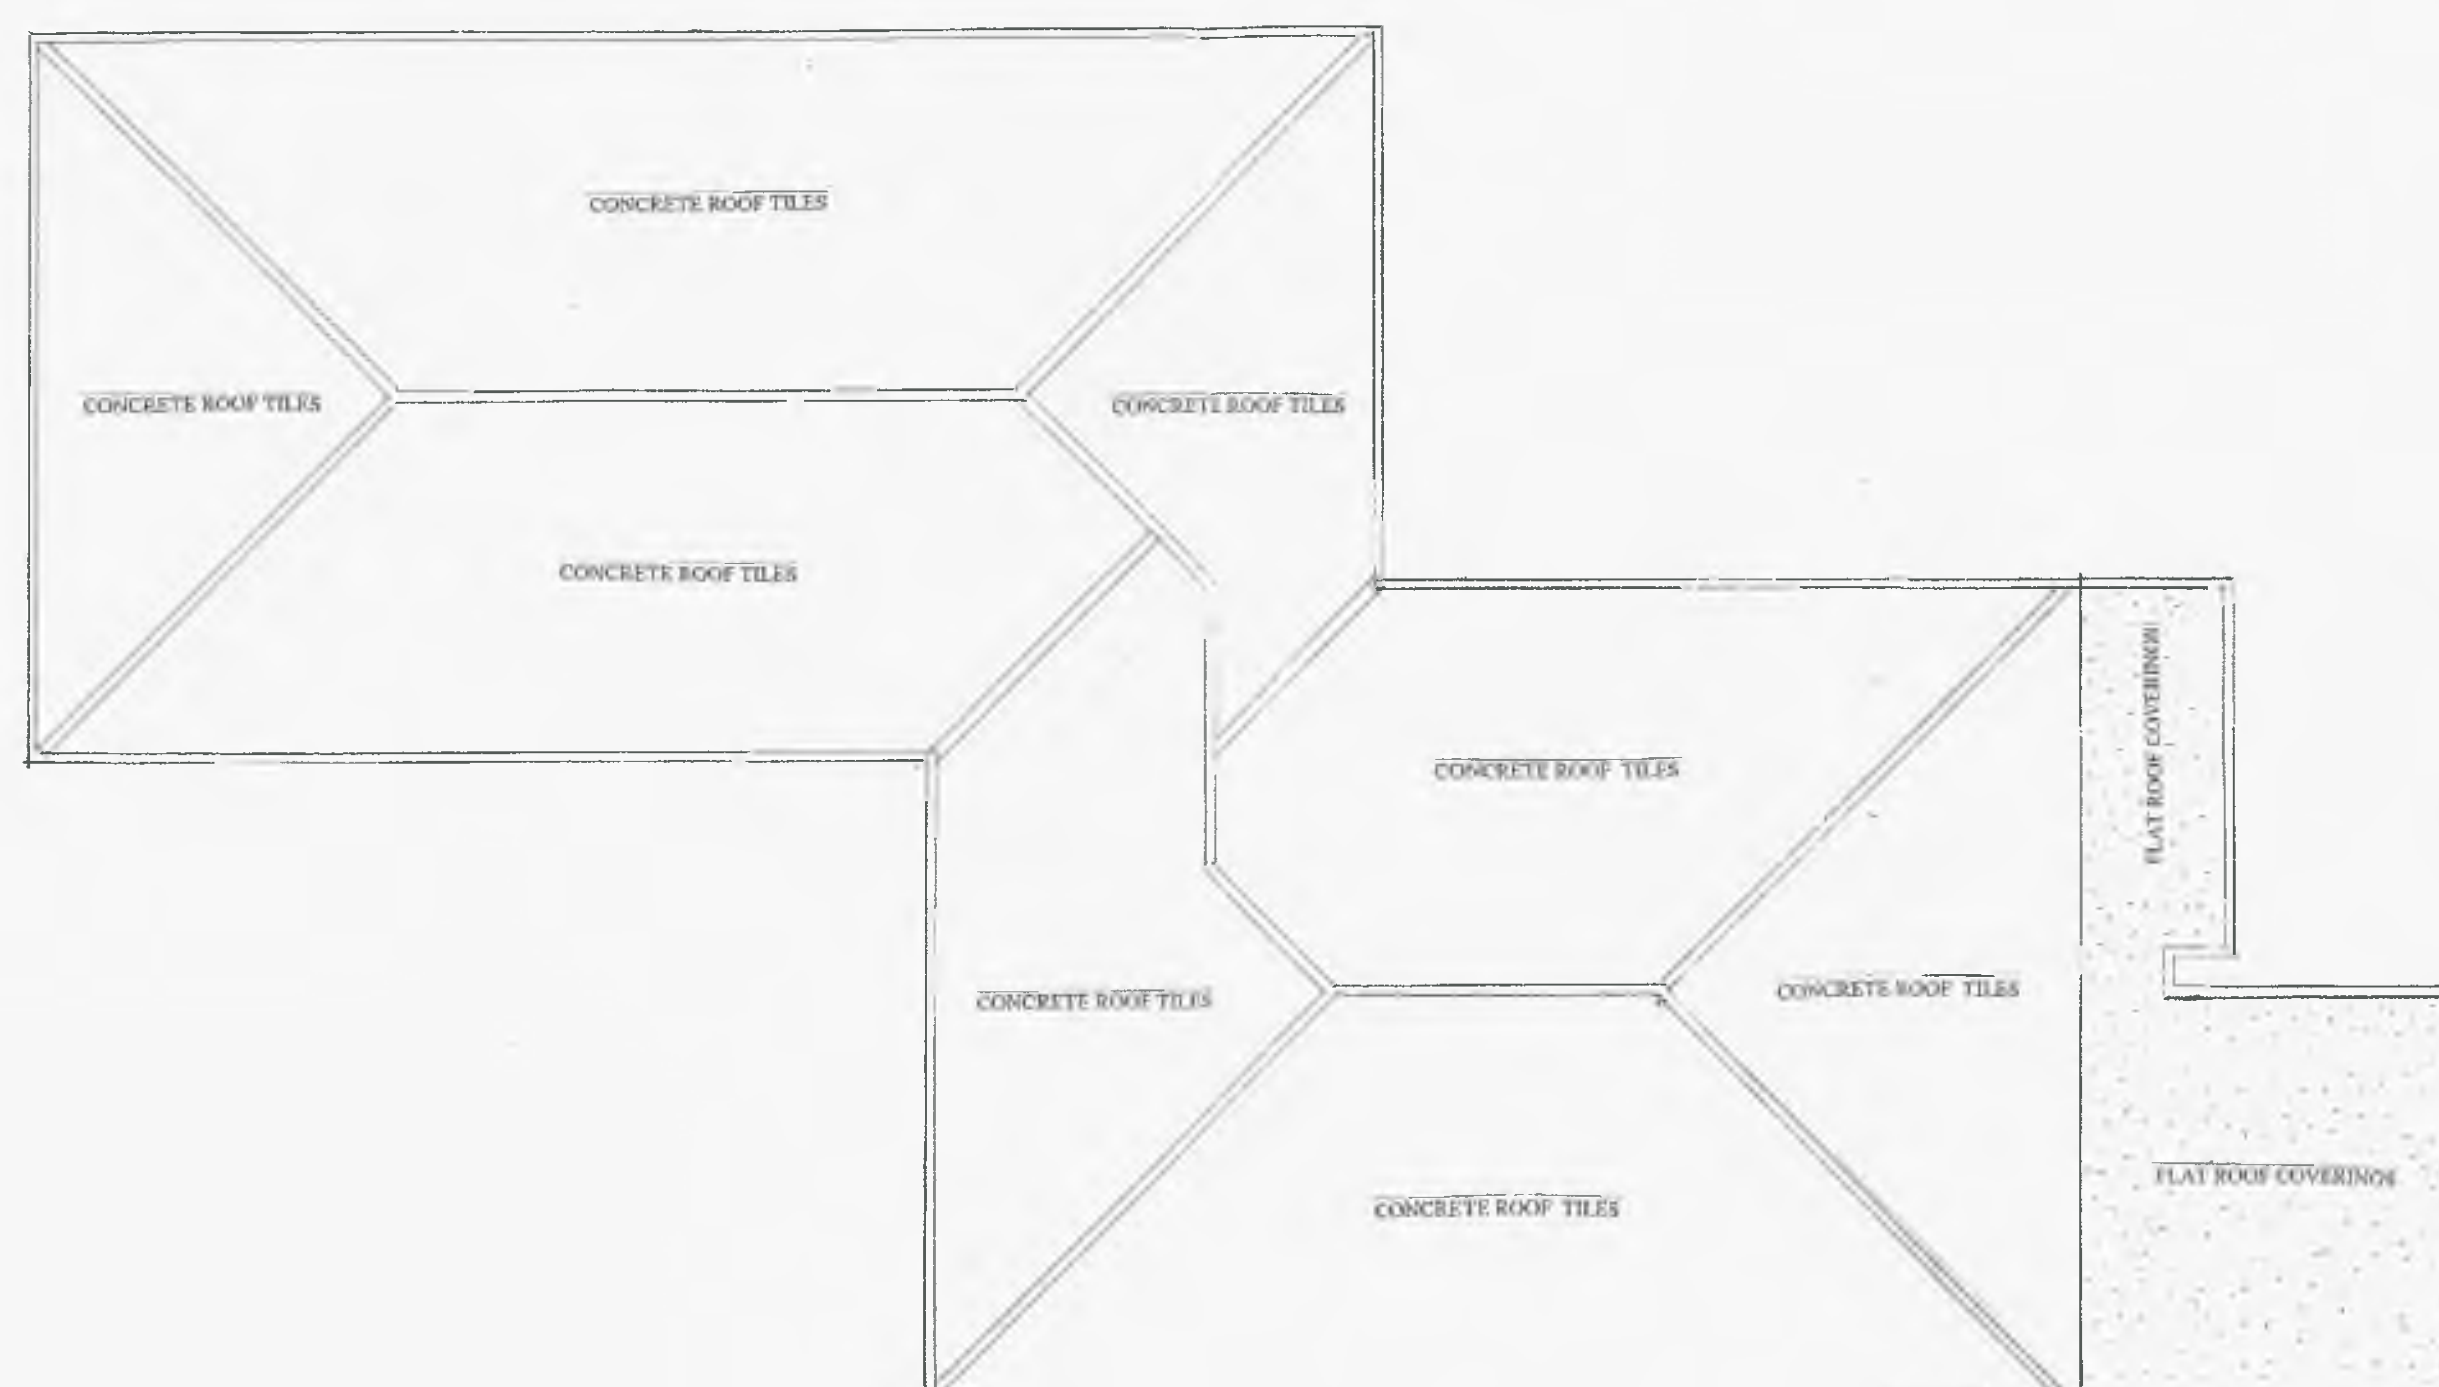

**EXISTING ROOF
LAYOUT SCALE 1:100**

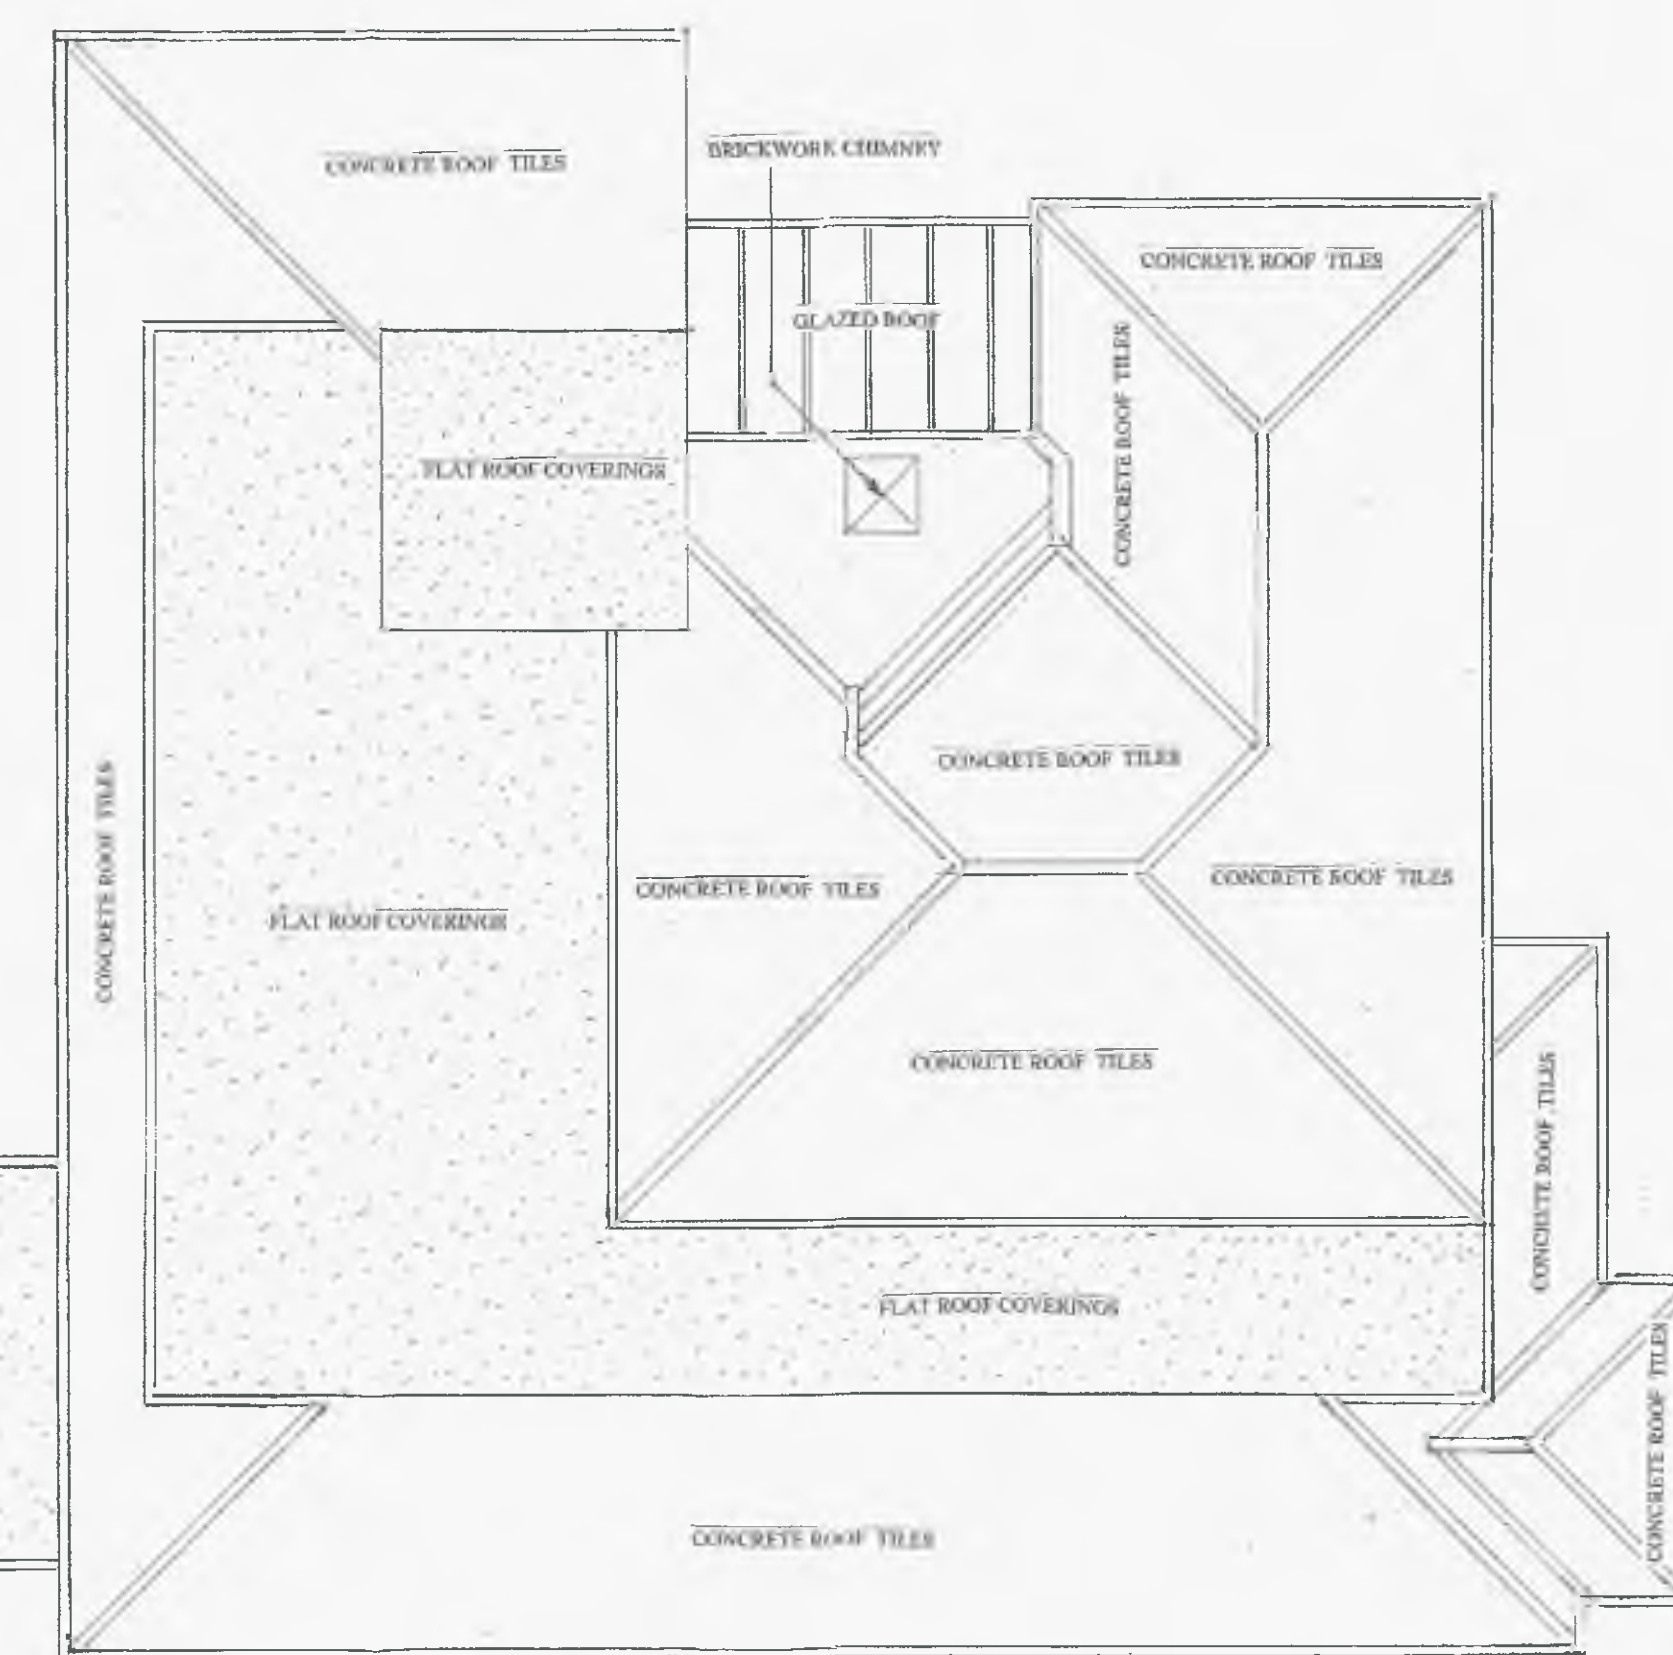

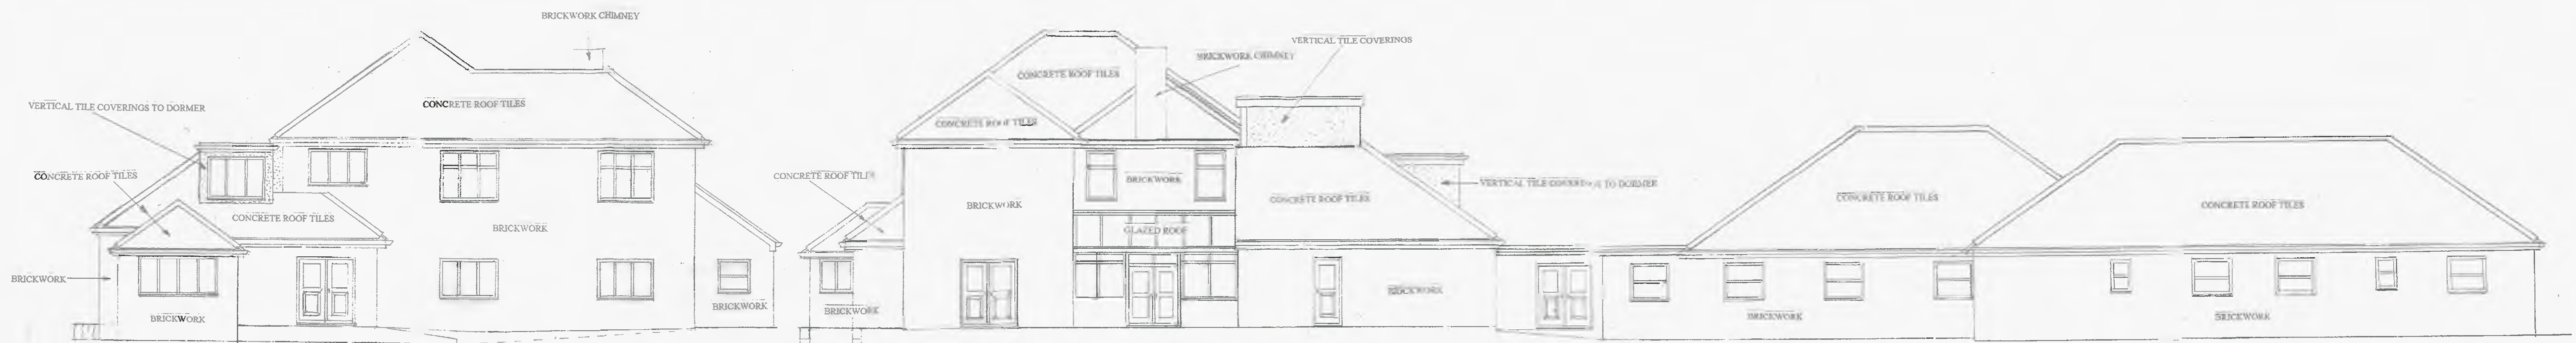

EXISTING FRONT ELEVATION
UNAFFECTED SCALE 1:100

EXISTING SIDE ELEVATION A
UNAFFECTED SCALE 1:100




EXISTING REAR ELEVATION
UNAFFECTED SCALE 1:100

EXISTING SIDE ELEVATION B
UNAFFECTED SCALE 1:100

PROPOSED **ELEVATIONS**



EXISTING ROOF LAYOUT
UNAFFECTED SCALE 1:100

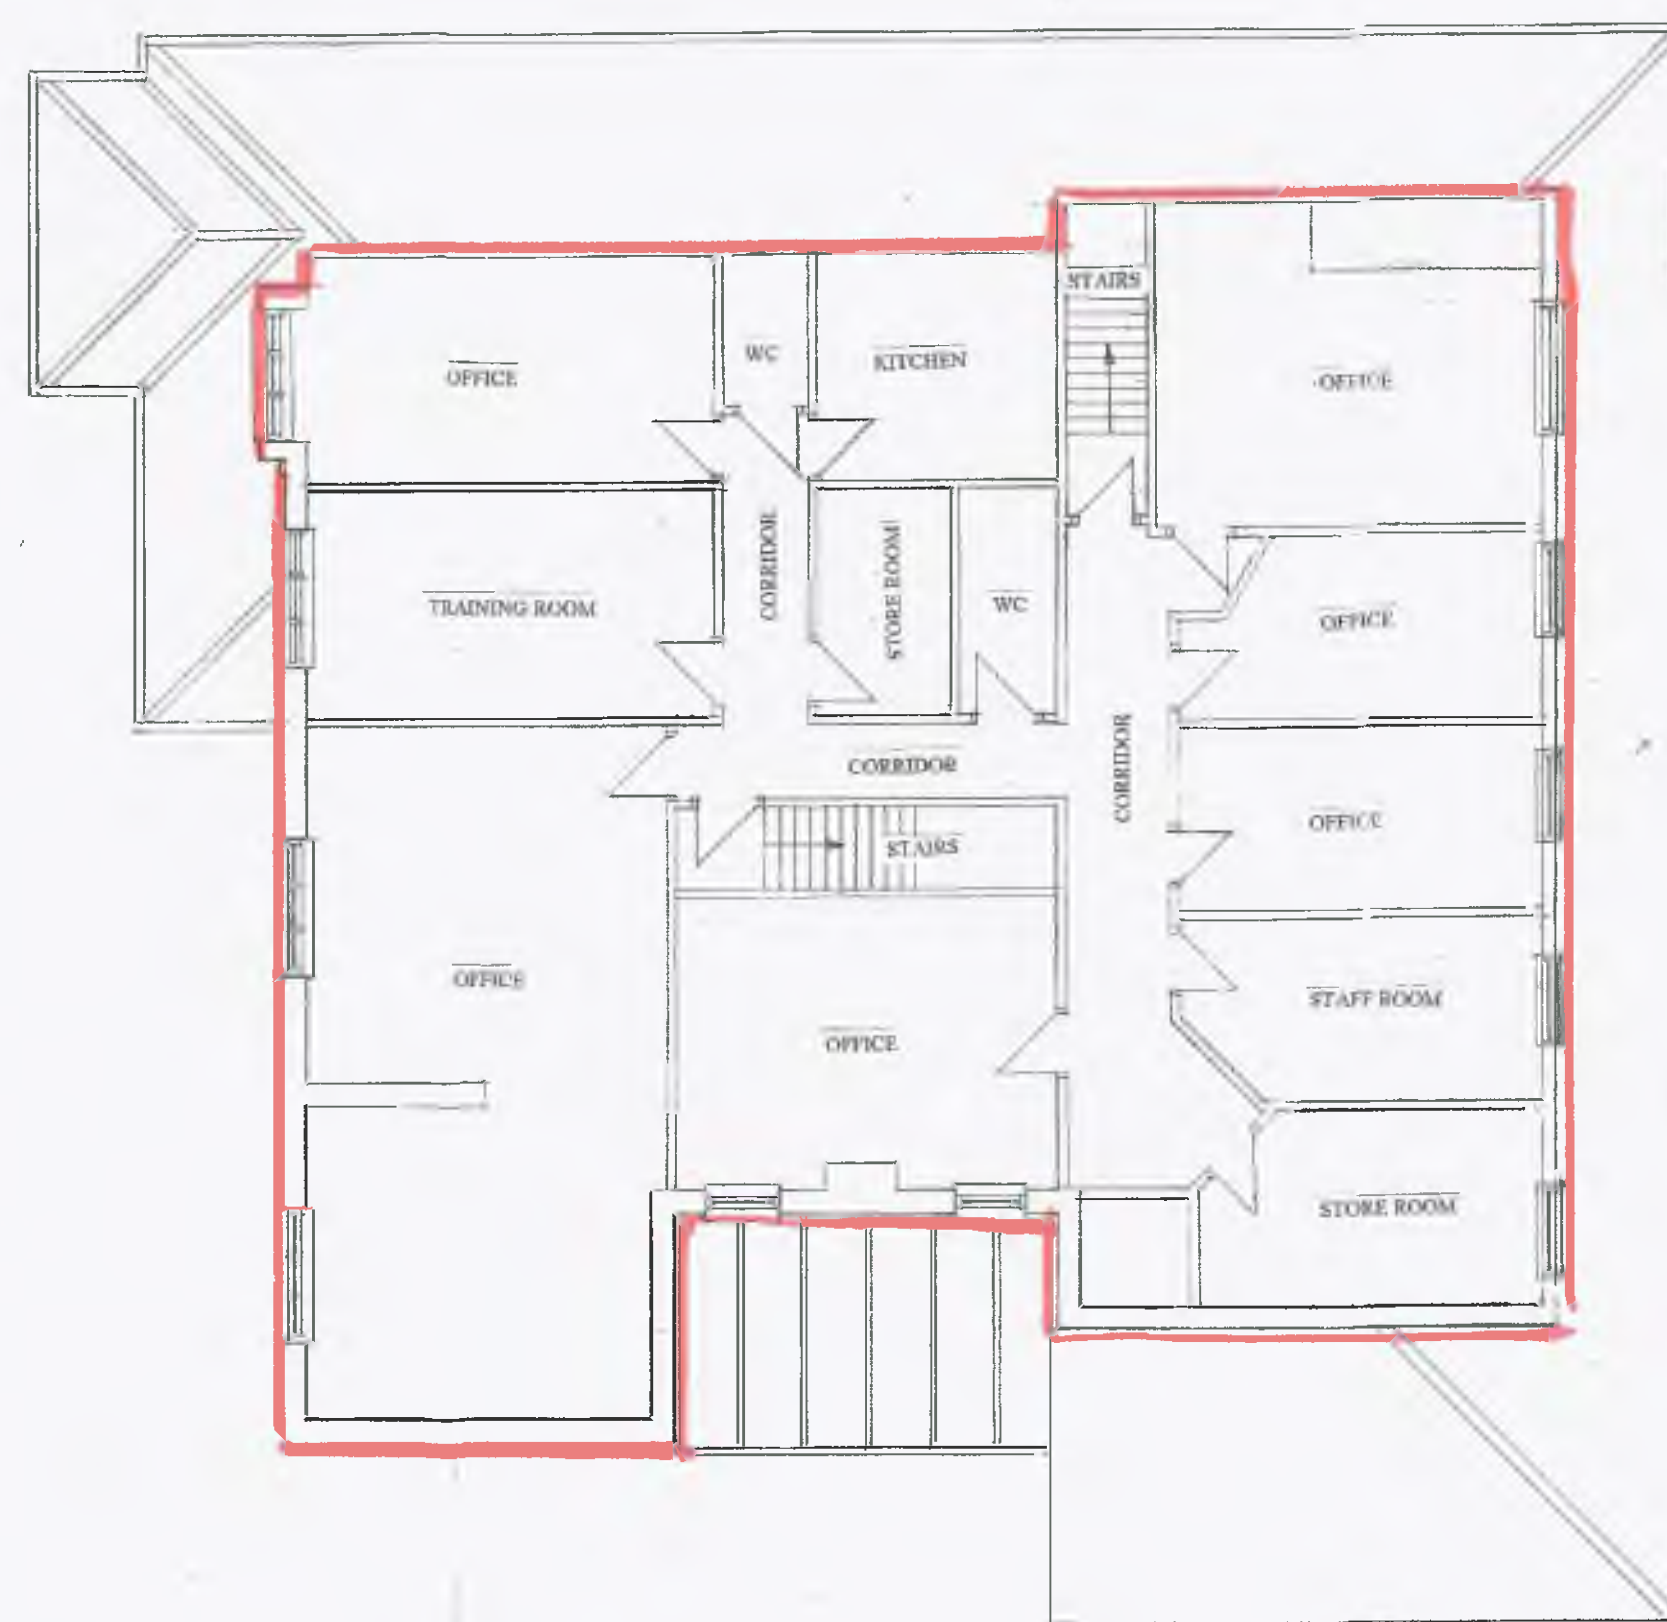


EXISTING FIRST
FLOOR LAYOUT
SCALE 1:100


AJB CARE TRAINING ACADAMY

RESTPITE DAY CARE FACILITY

UNUSED ACCOMMODATION

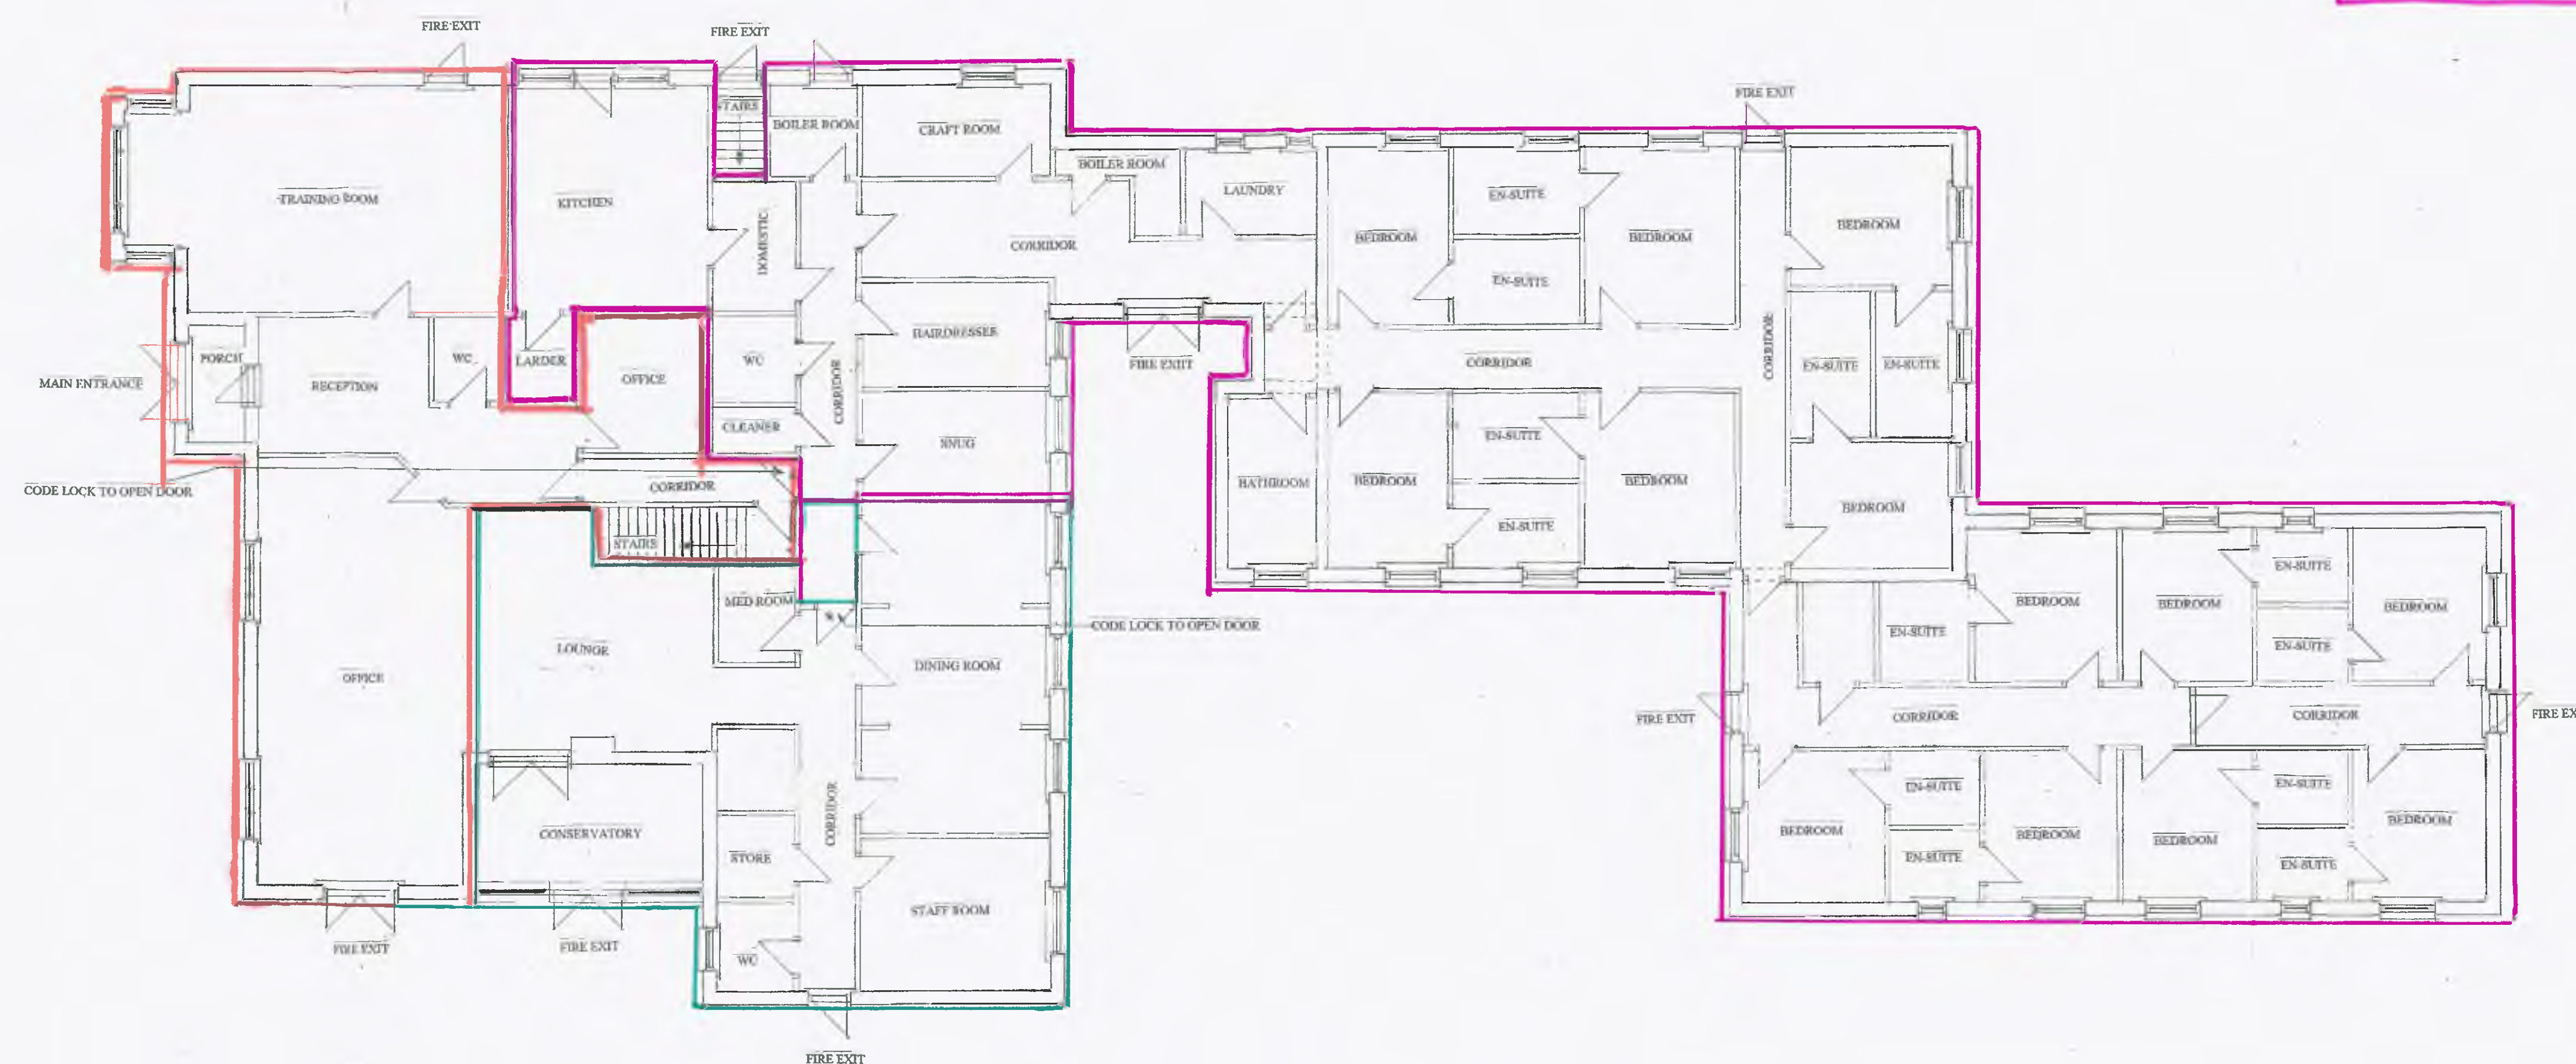

EXISTING GROUND
FLOOR LAYOUT
SCALE 1:100

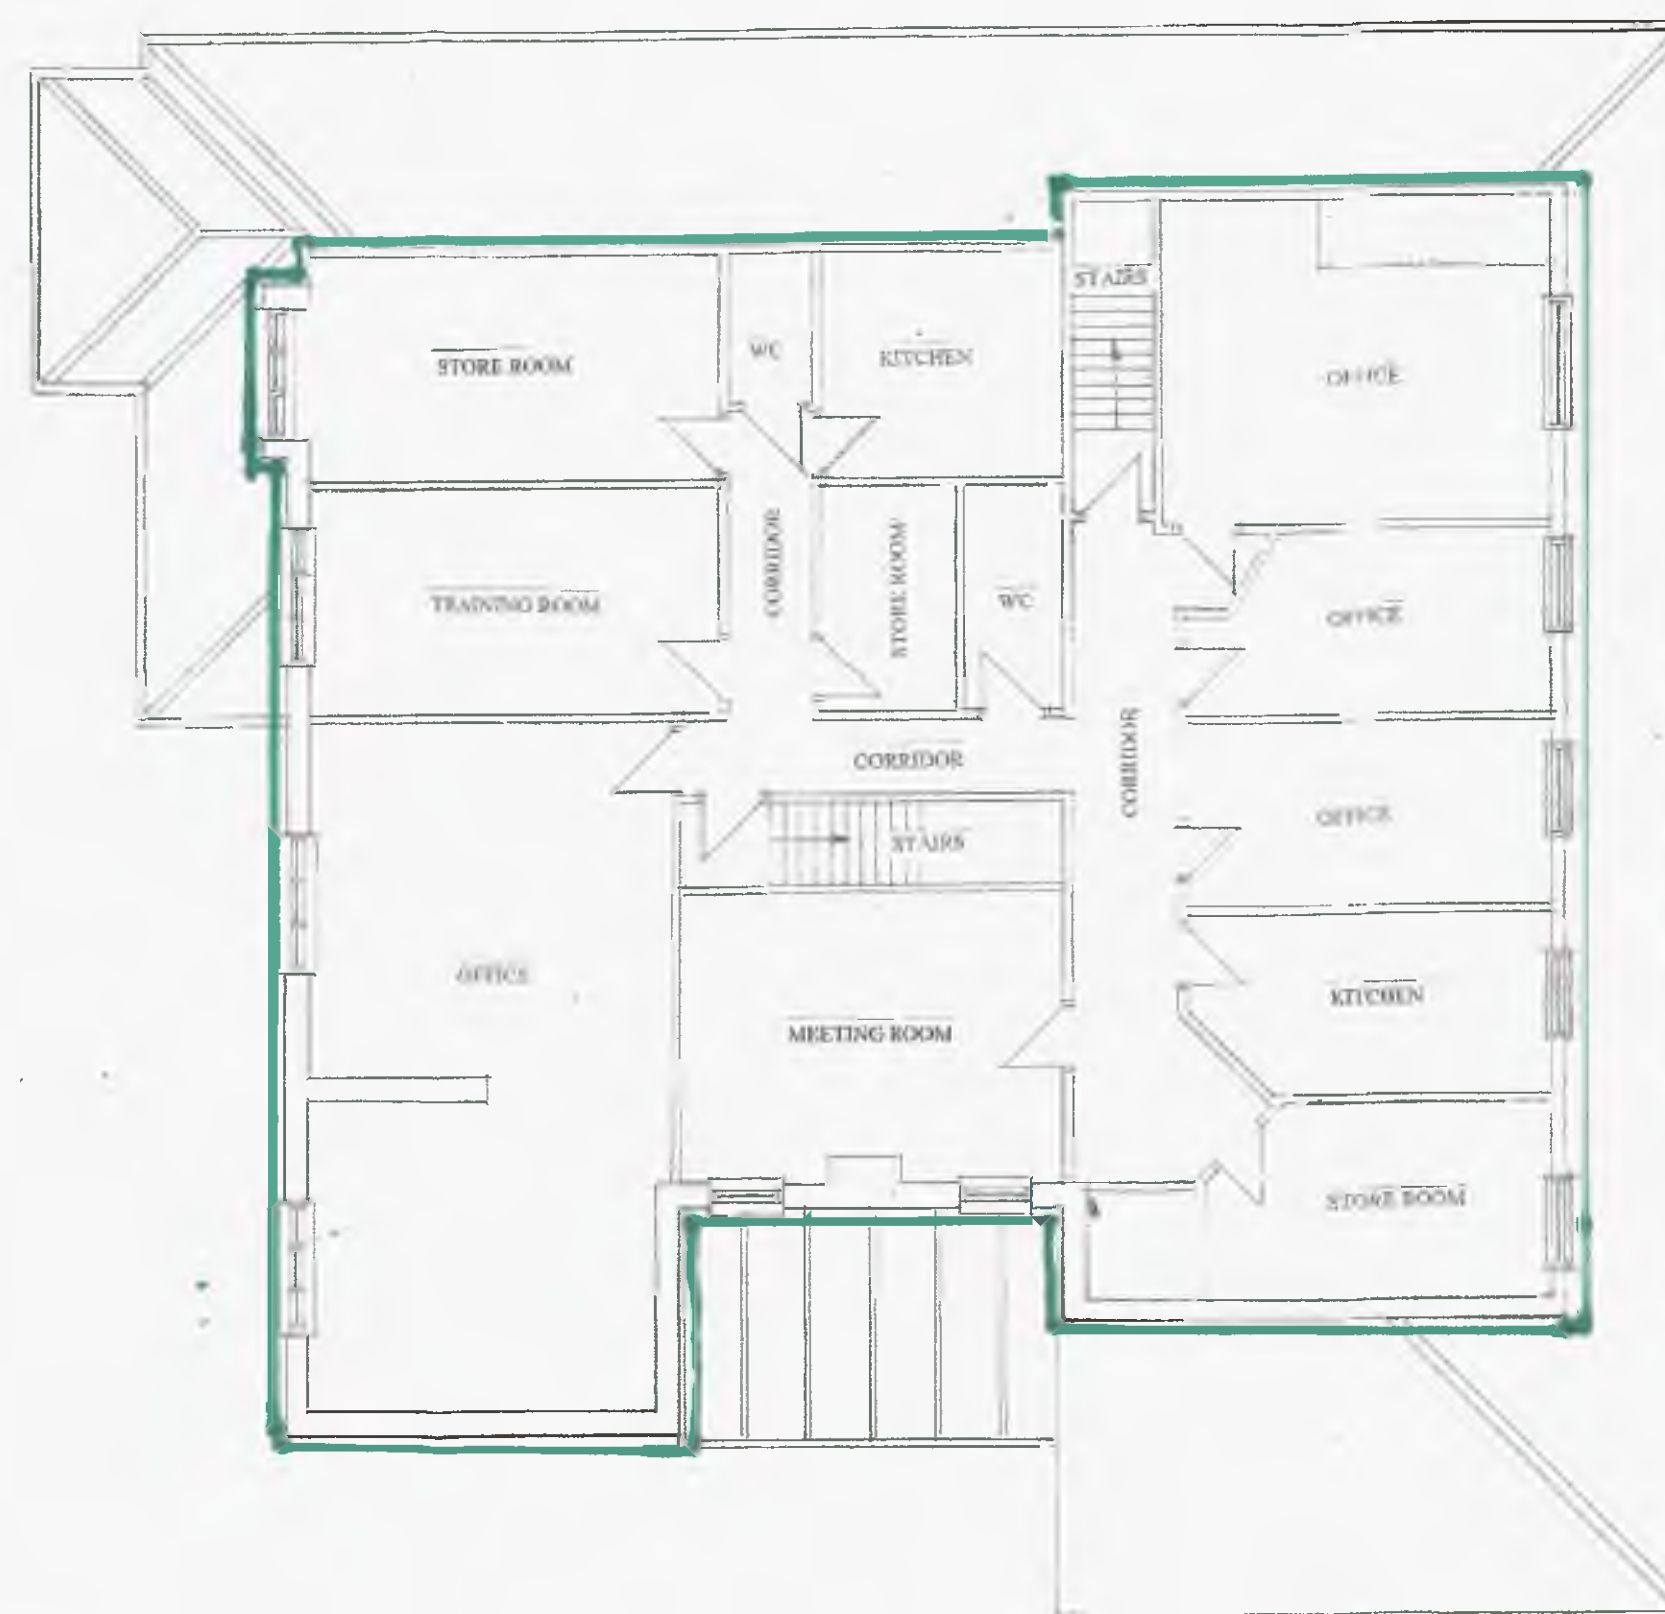


**PROPOSED FIRST
FLOOR LAYOUT**
SCALE 1:100


**AJB CARE TRAINING
ACADEMY**

**RESTPITE DAY CARE
FACILITY**

**PROPOSED HMO
ACCOMMODATION**

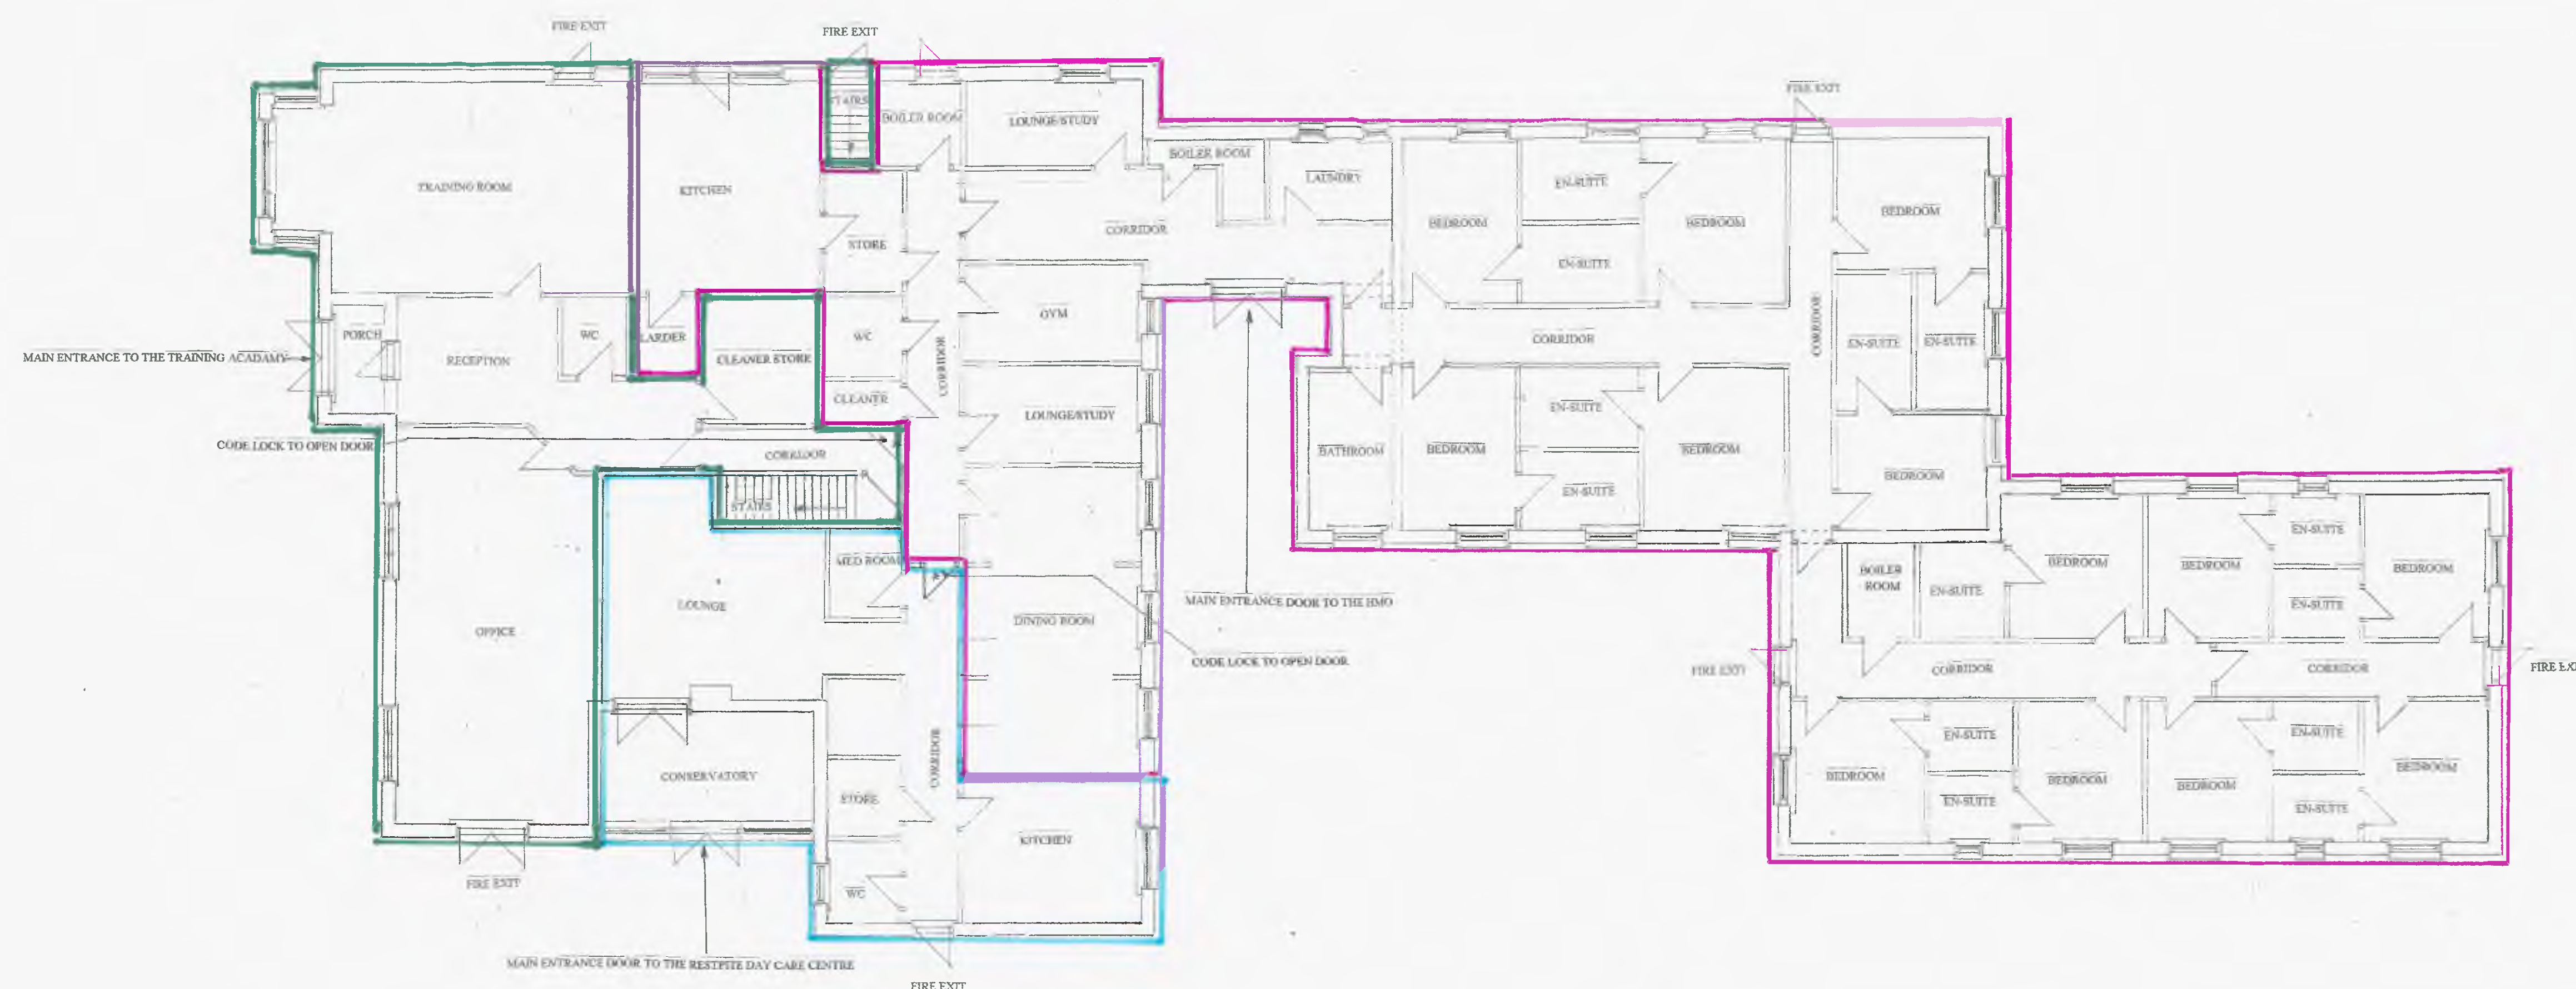

**PROPOSED GROUND
FLOOR LAYOUT**
SCALE 1:100

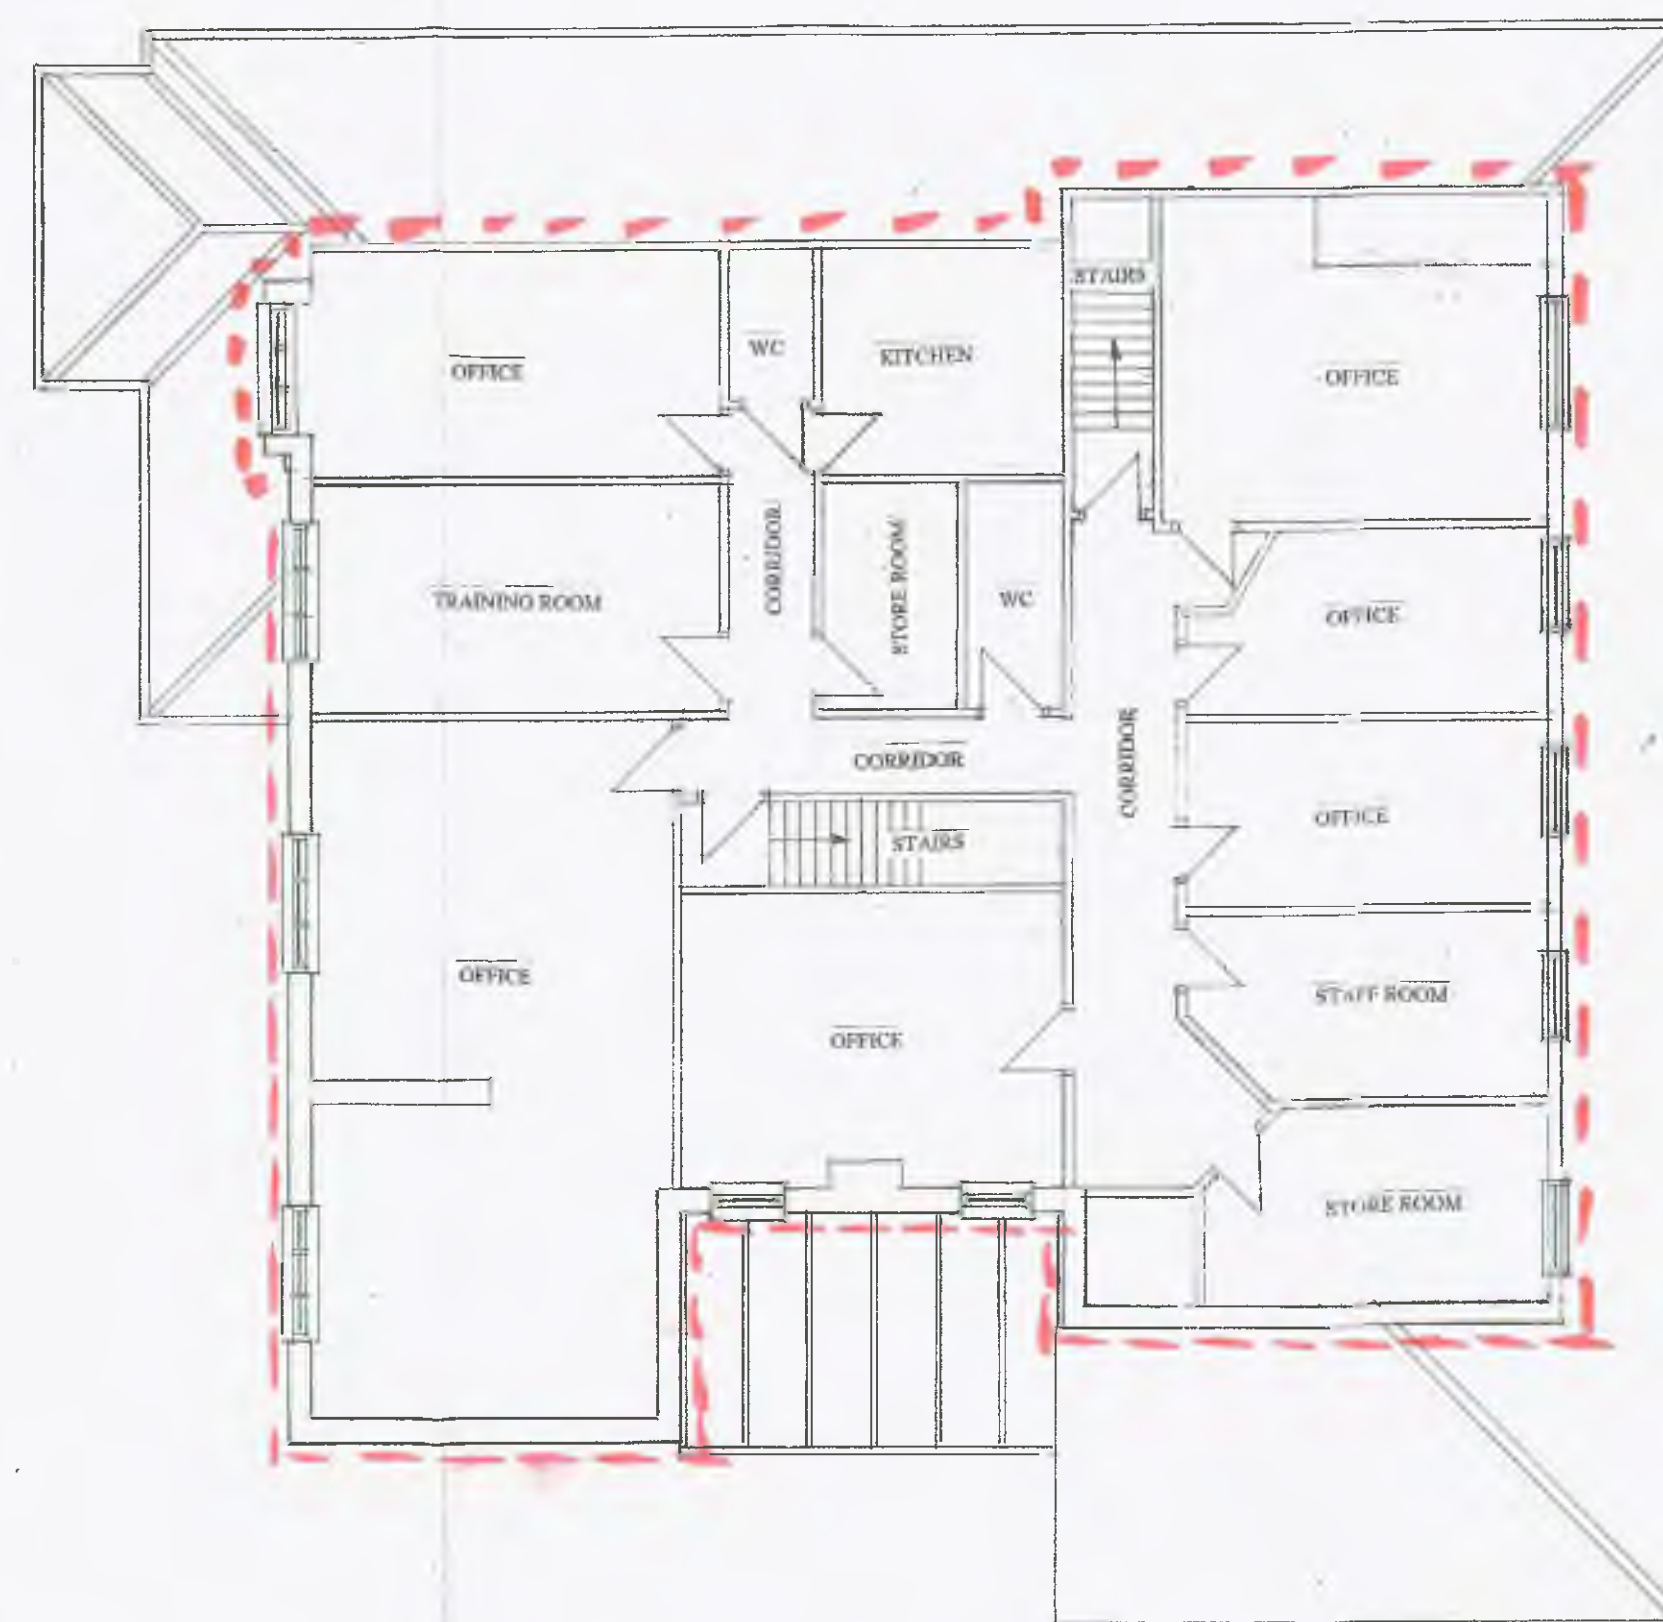


**EXISTING FIRST
FLOOR LAYOUT**
SCALE 1:100

ZONE 1

ZONE 2

ZONE 3

ZONE 4

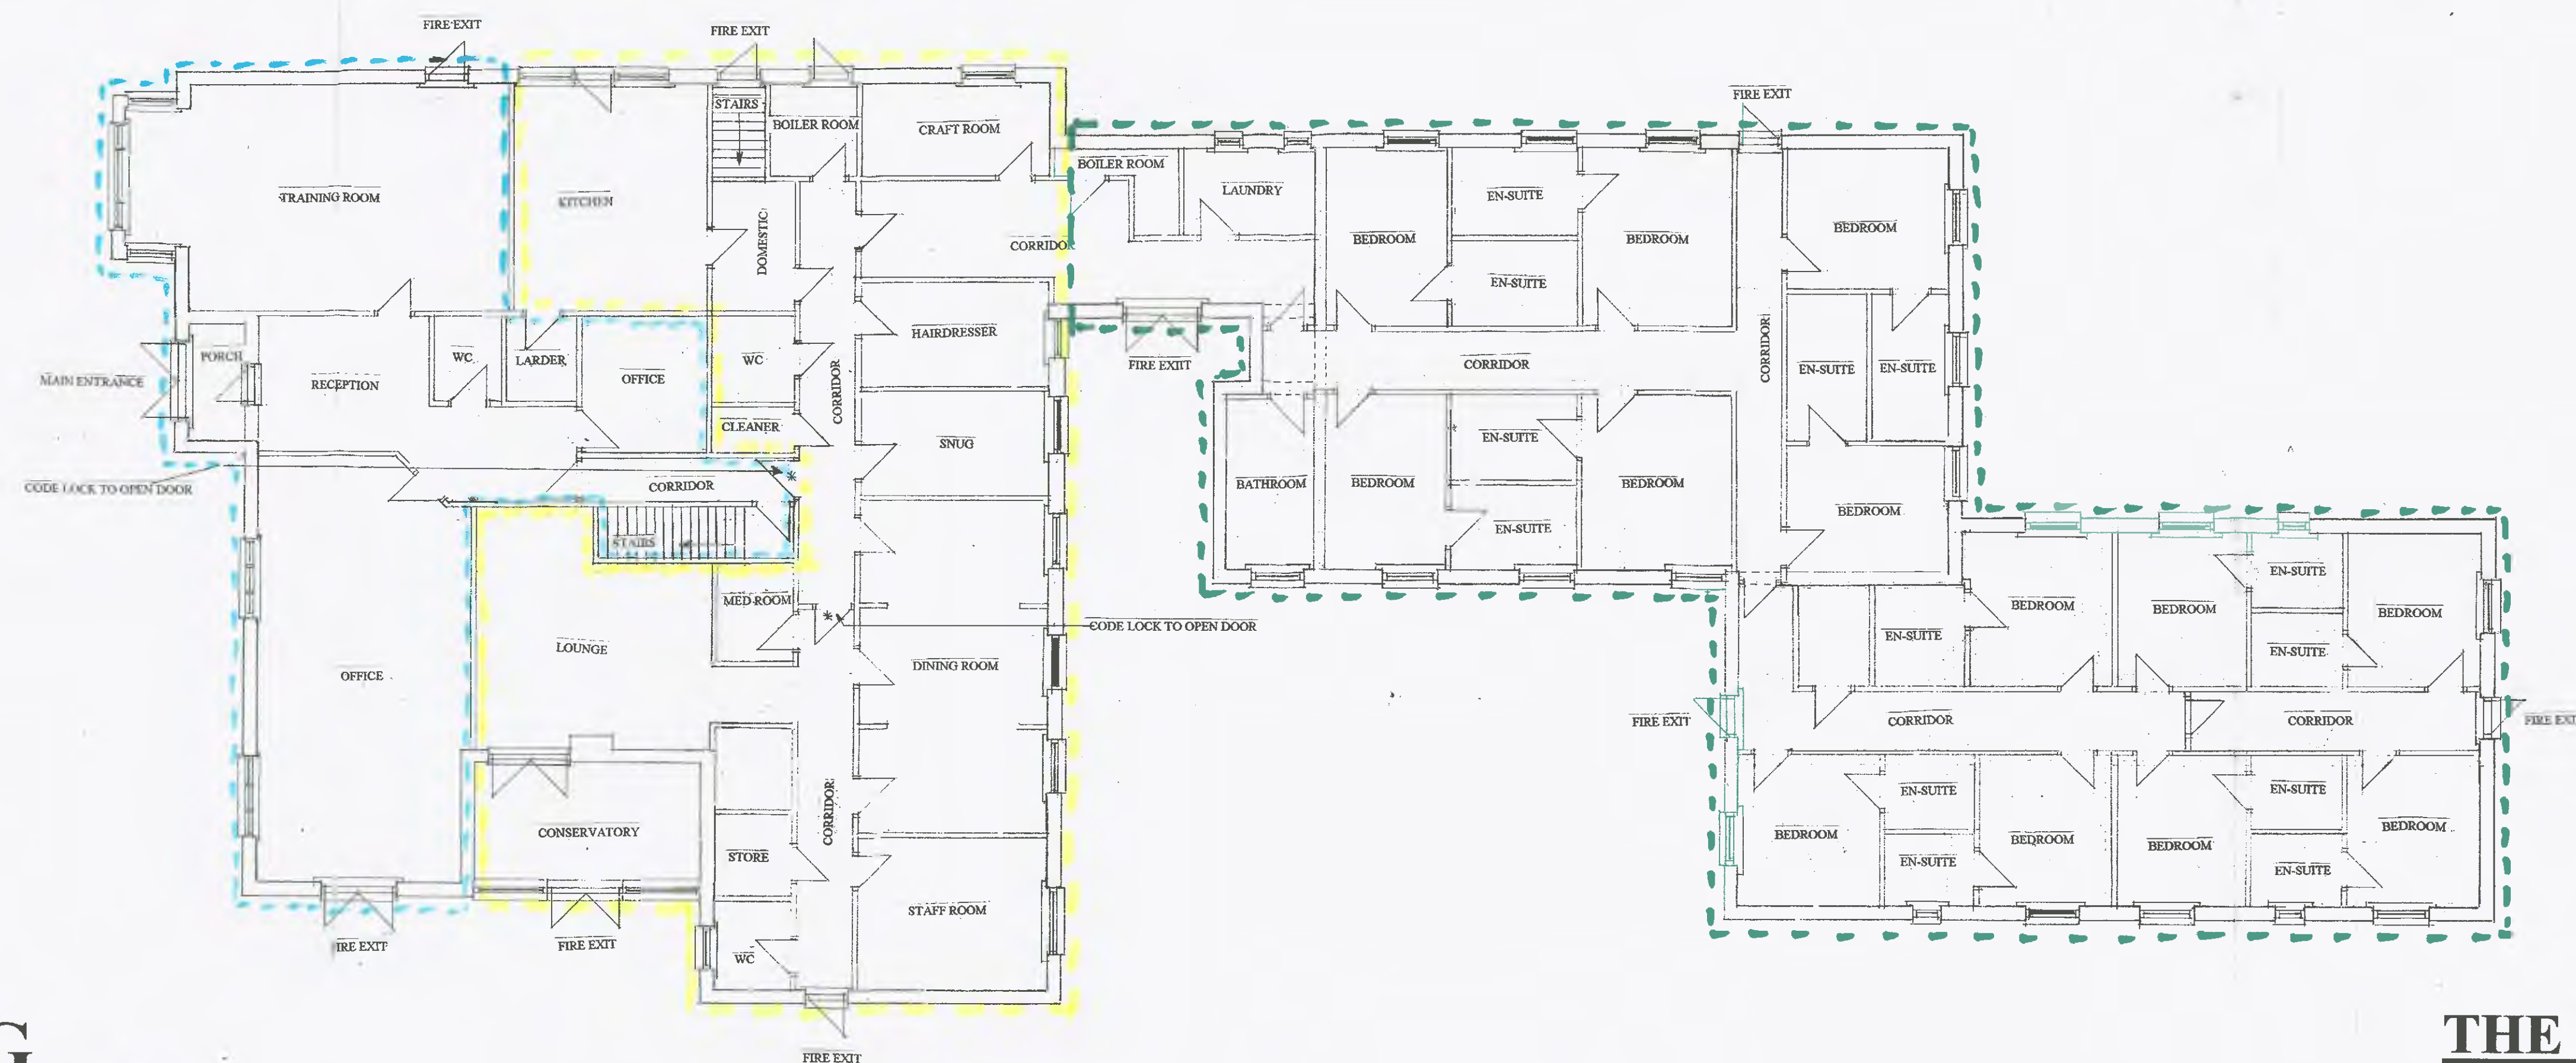

**EXISTING
FIRE ZONE PLAN
ARRANGEMENT**

**EXISTING GROUND
FLOOR LAYOUT**
SCALE 1:100

**THE EXISTING FIRE
ZONE PLAN TO
REMAIN THE SAME
FOR THE PROPOSED
LAYOUT**