




SOUTHEAST ELEVATION  
SCALE 1:100

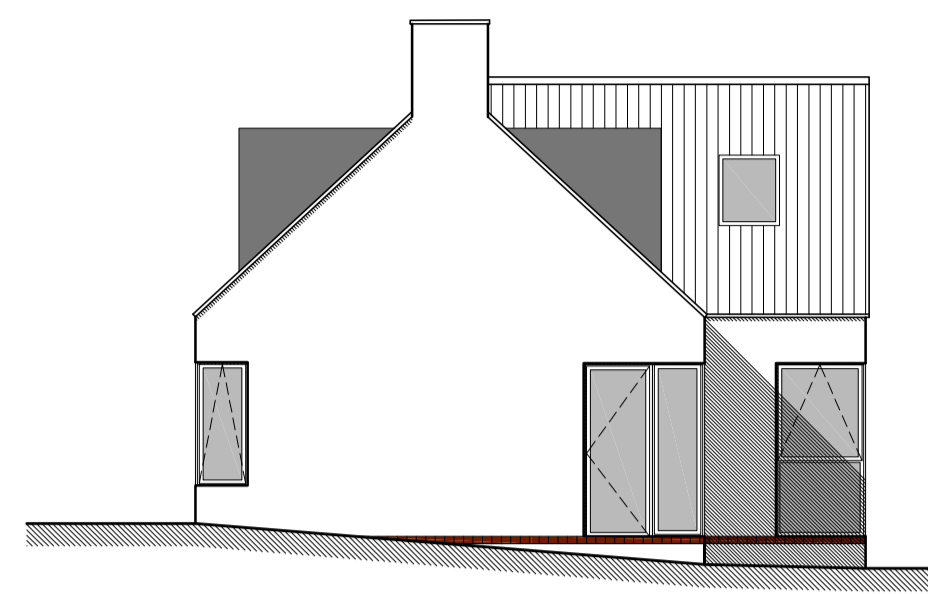


NORTHEAST ELEVATION  
SCALE 1:100

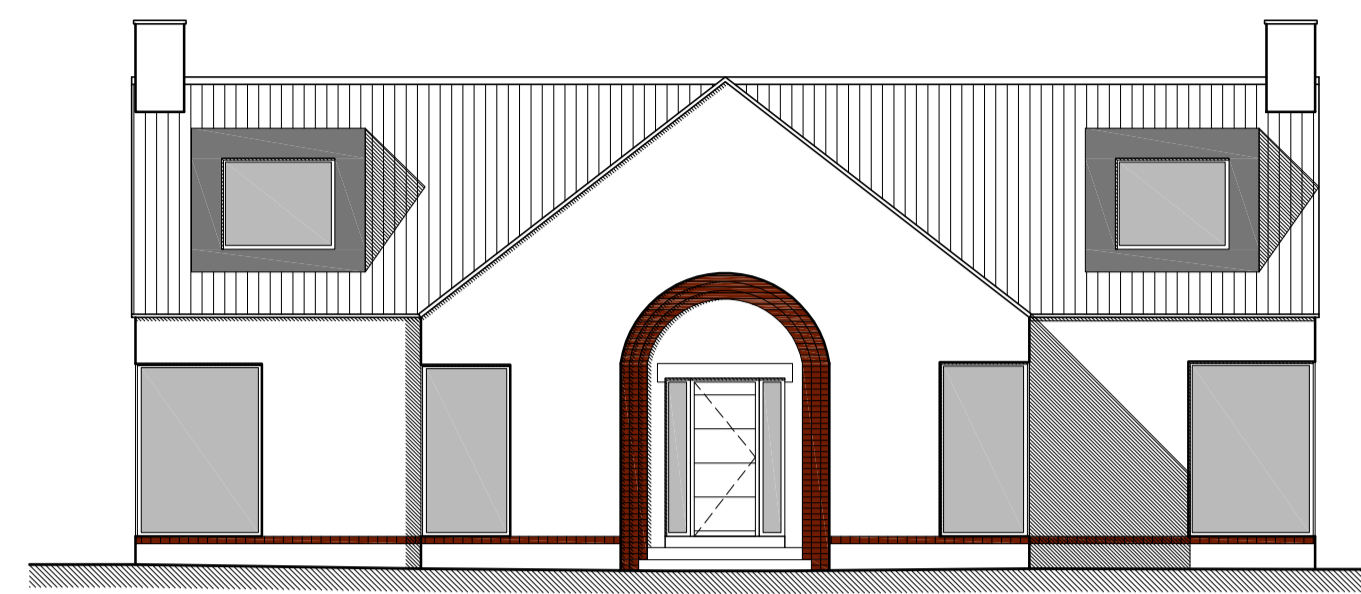


NORTHWEST ELEVATION  
SCALE 1:100

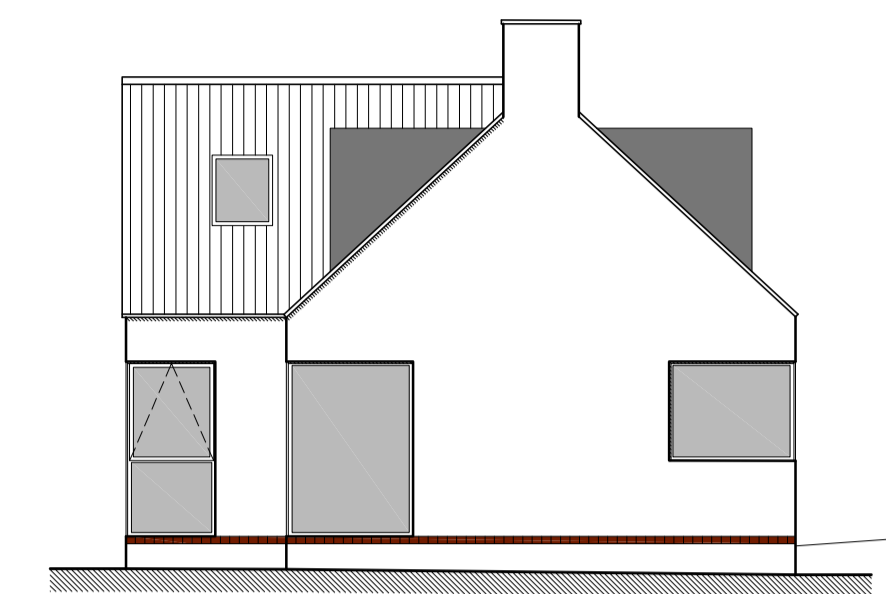

SOUTHWEST ELEVATION  
SCALE 1:100

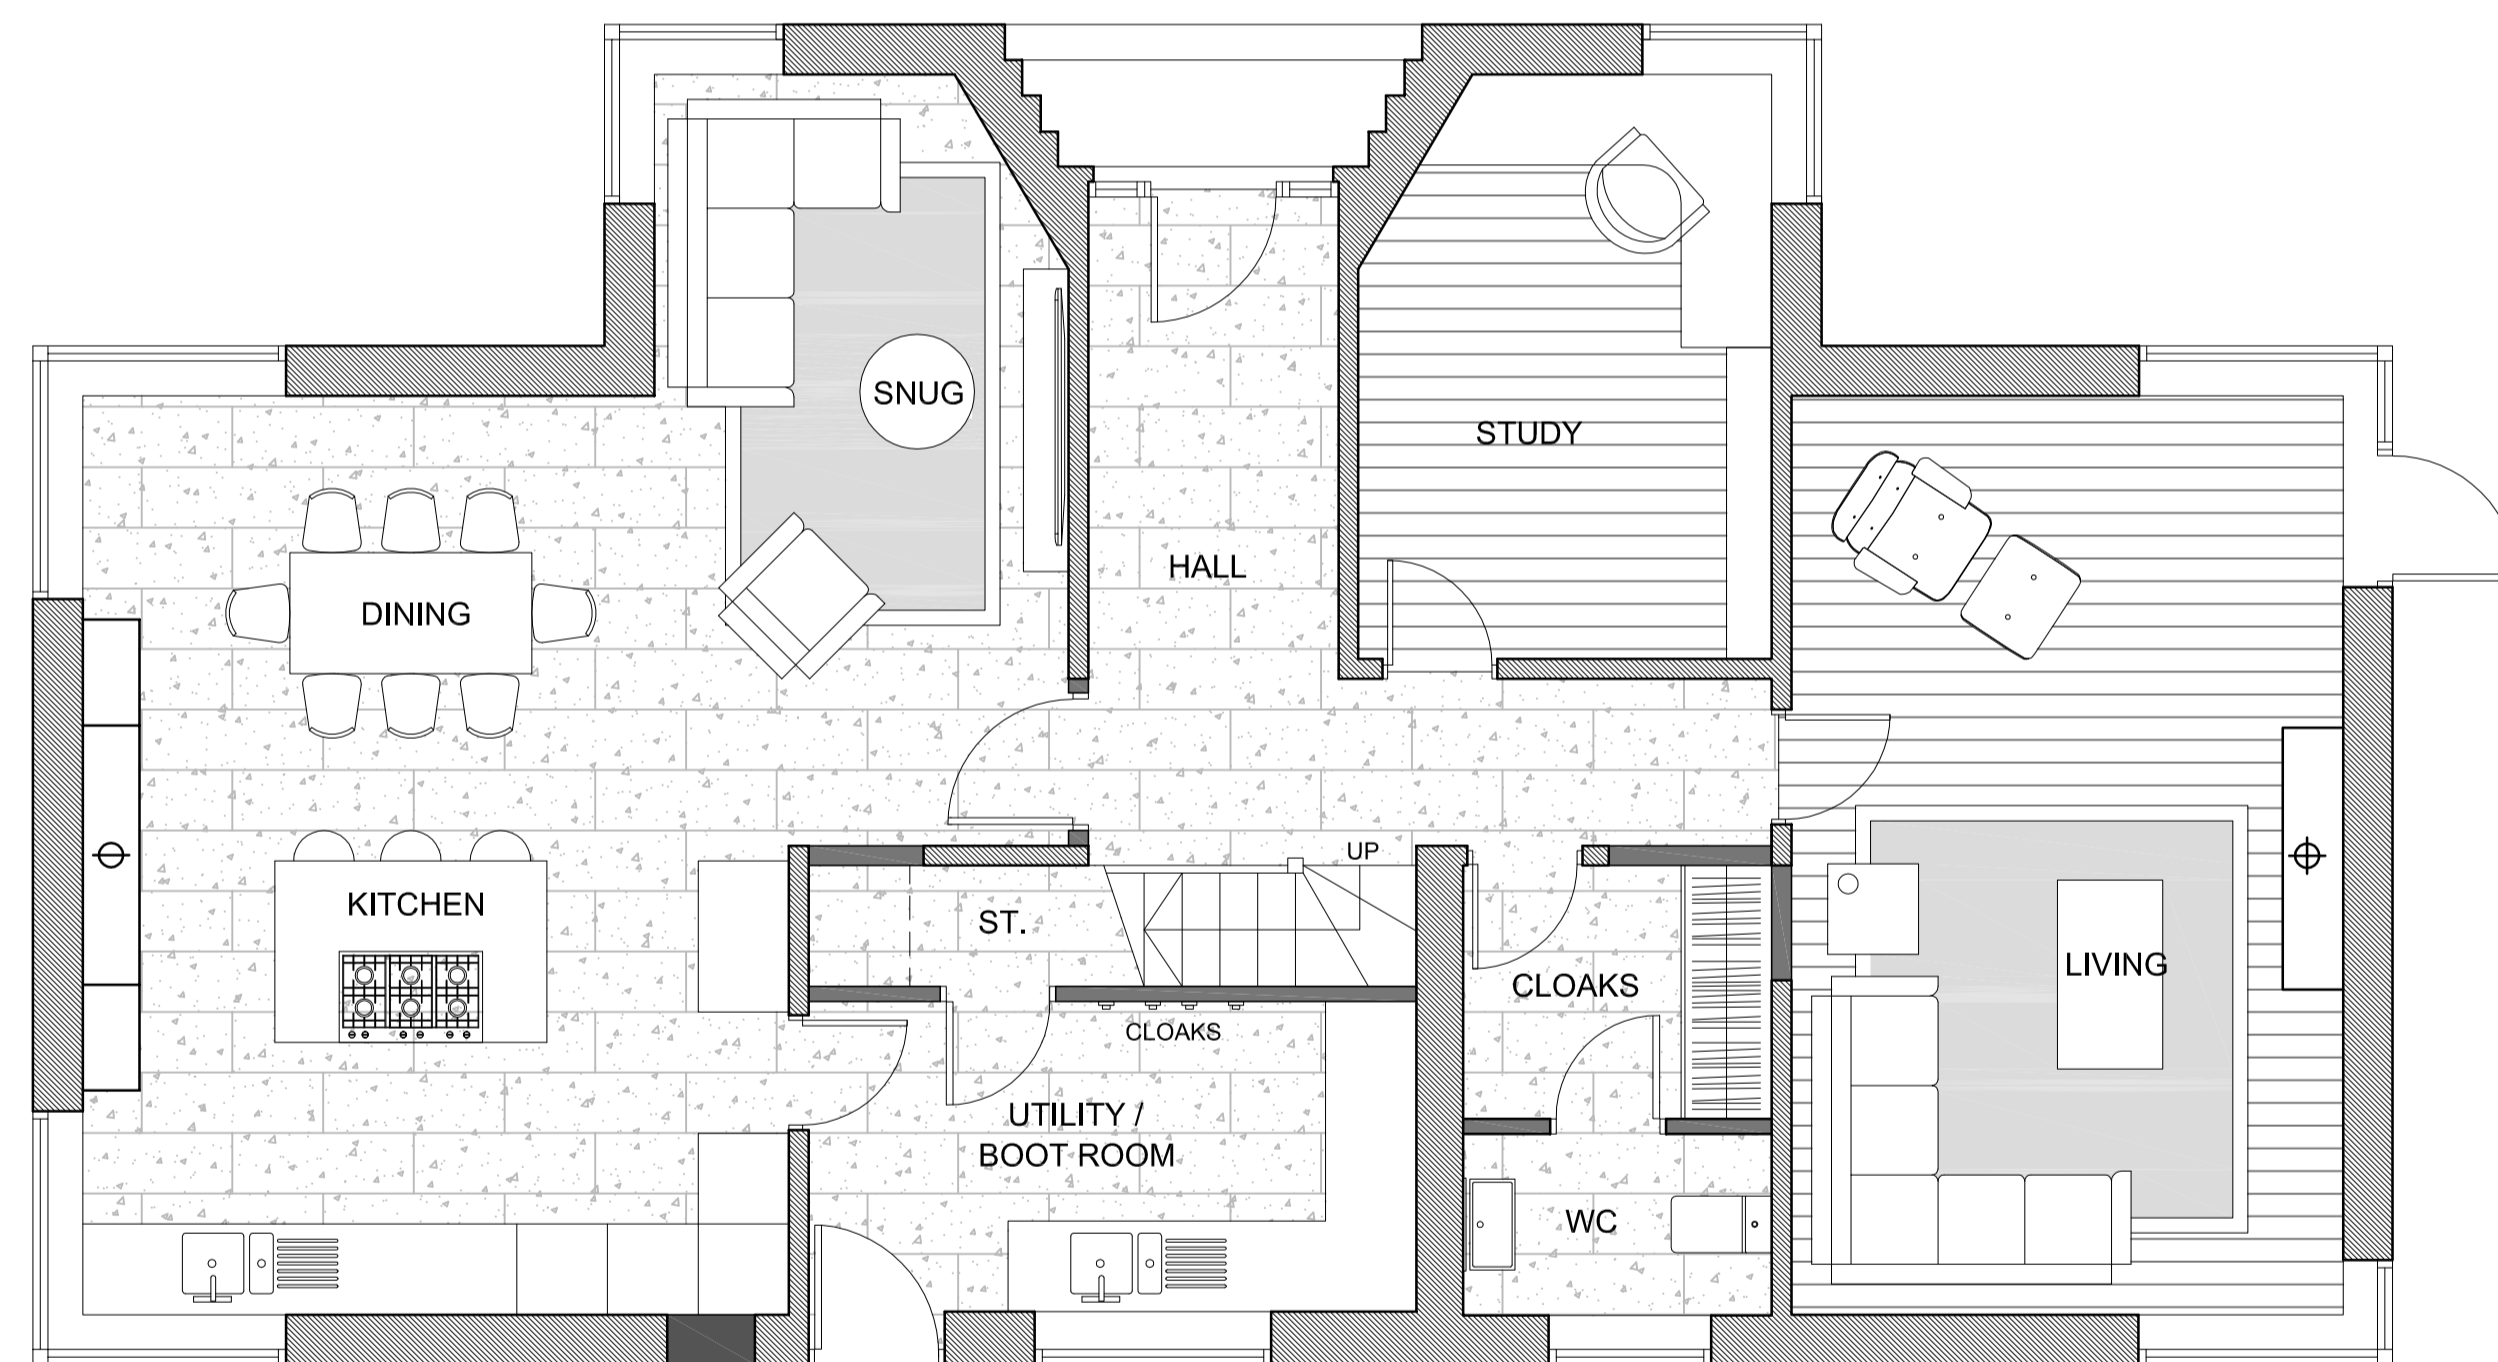

PROPOSED GROUND FLOOR PLAN  
SCALE 1:50

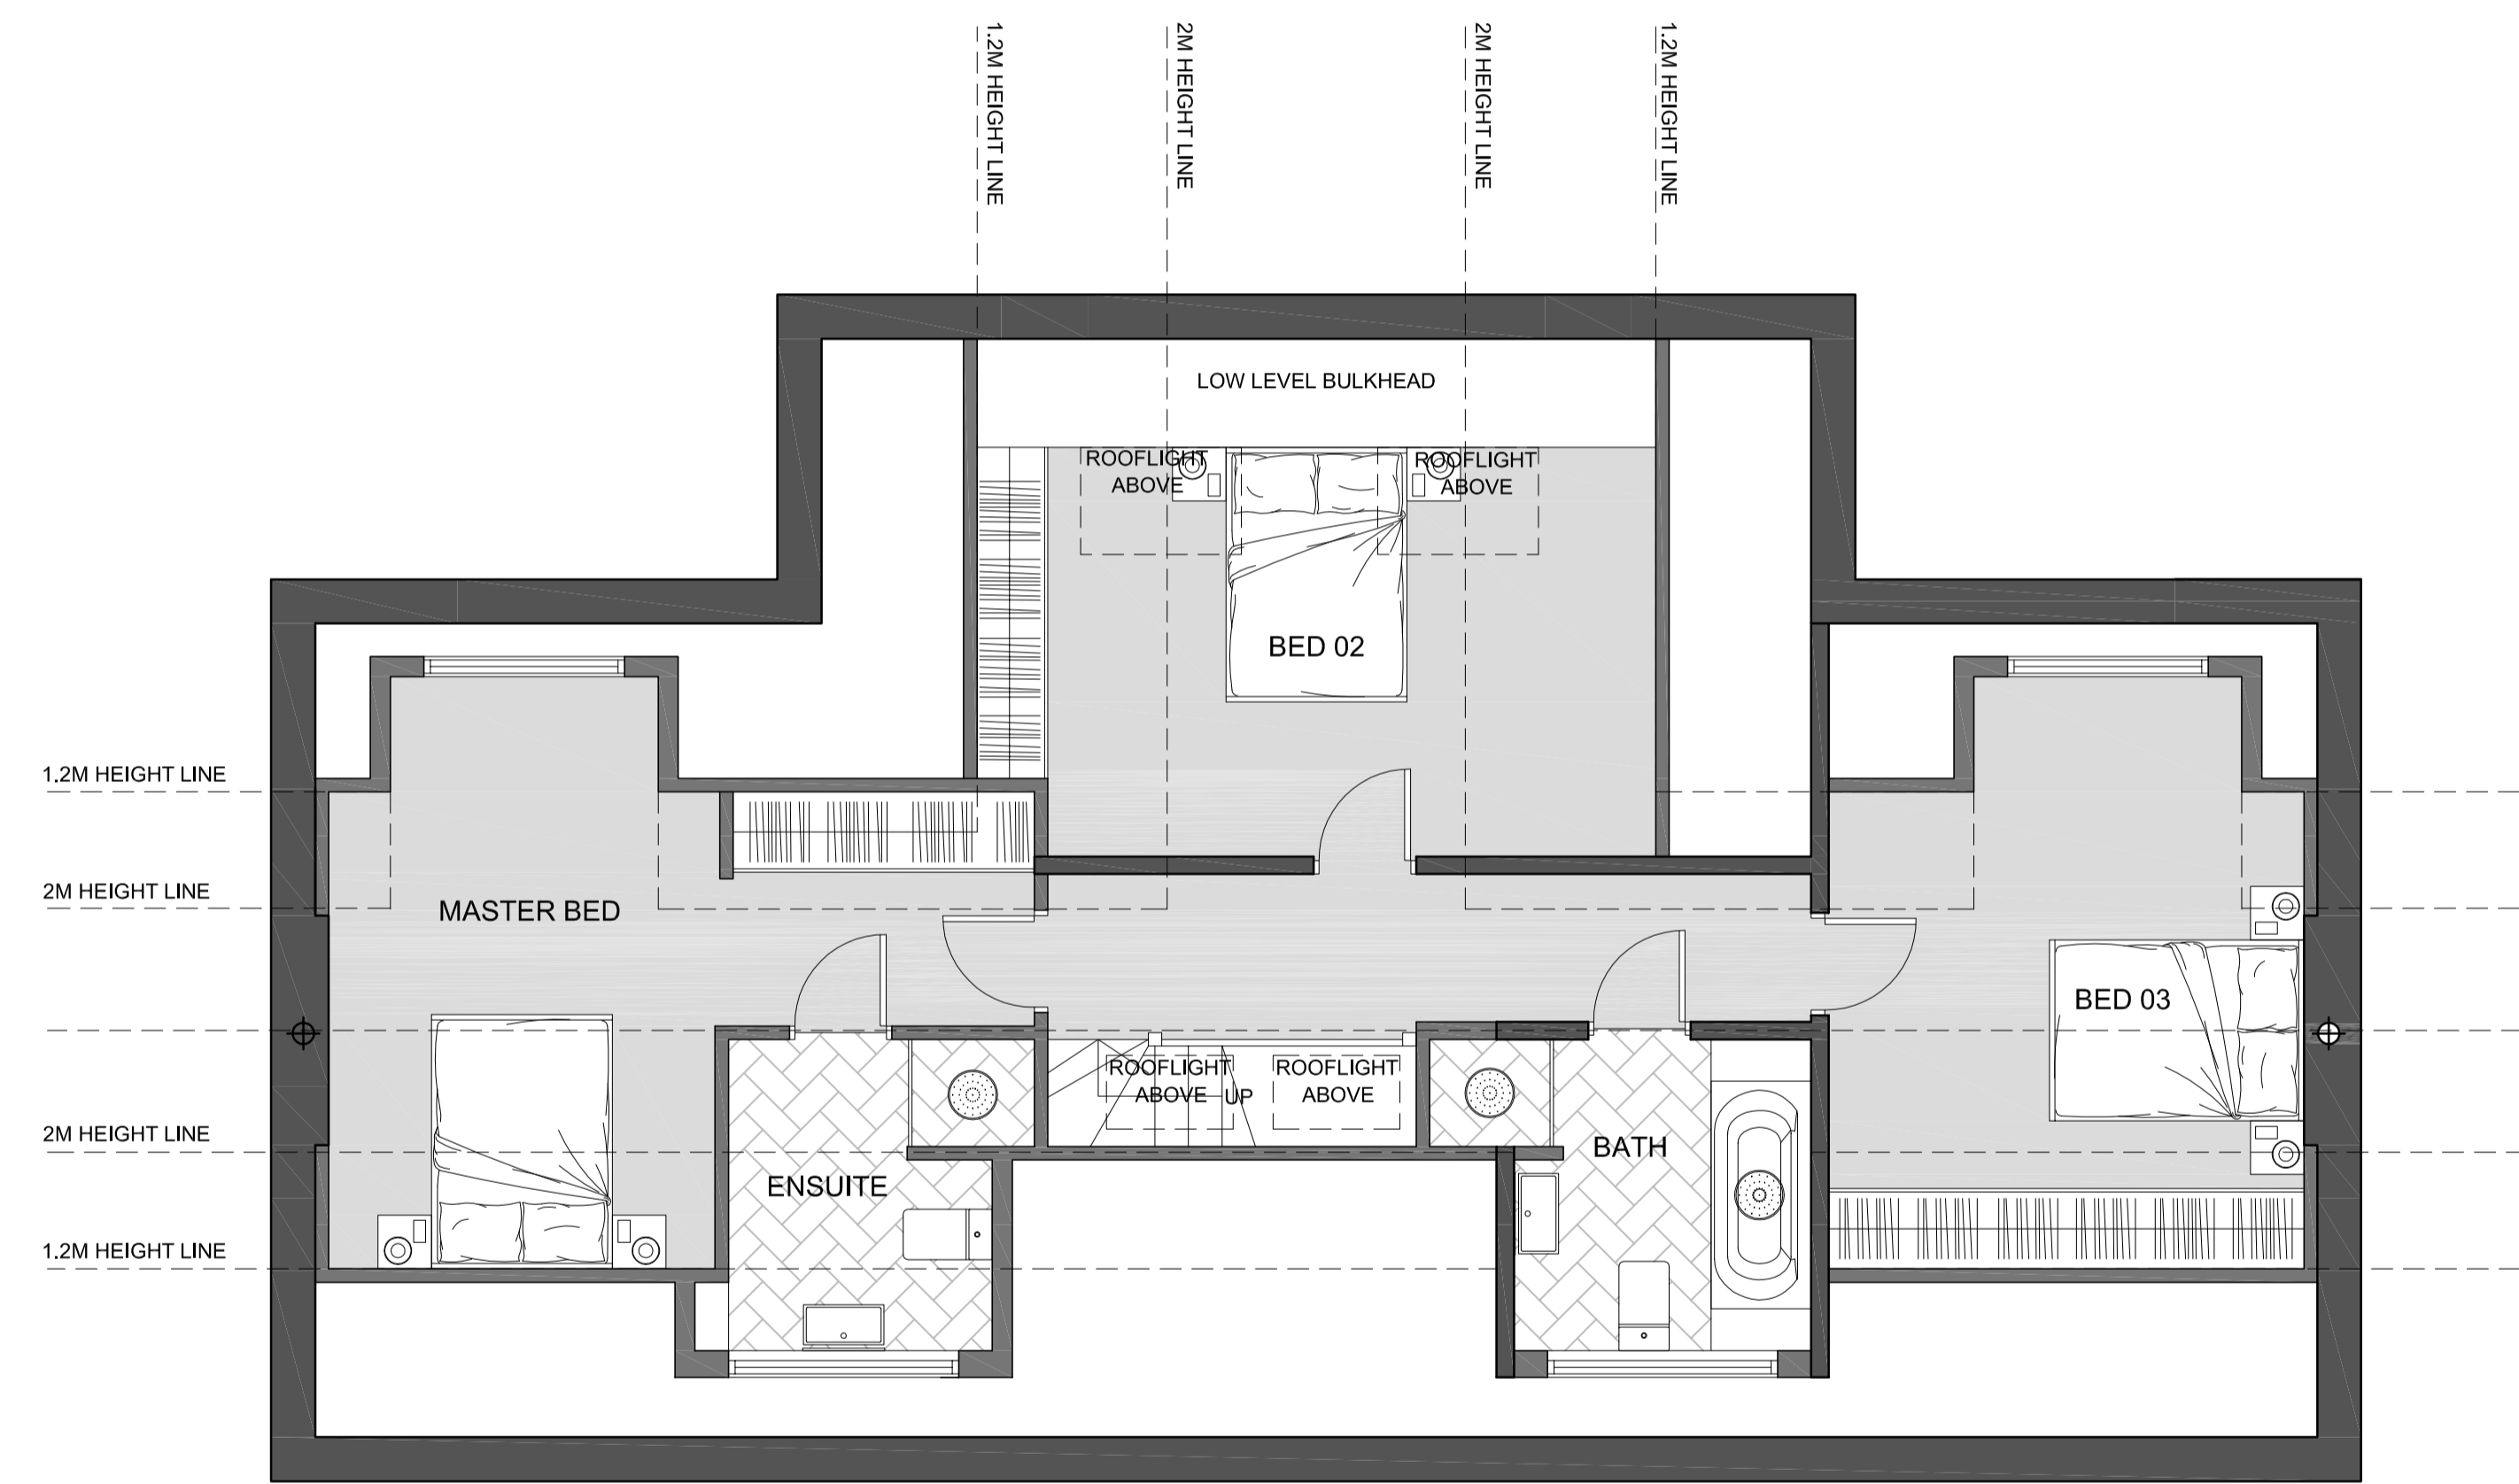

PROPOSED FIRST FLOOR PLAN  
SCALE 1:50

**CODA**  
**Bespoke**

Sheffield - Manchester  
www.codastudios.co.uk  
0114 2794931  
hello@codastudios.co.uk

Keptcastle Limited		Client
3 Tivydale		Job
Proposed Plans and Elevations		Title
DRAWN	CHECKED	DATE
LC	AH	SEPT 2017
REVISION	DRAWING STATUS	DRAWING NUMBER
-	-	2648-003

© COPYRIGHT EXISTS ON THE DESIGNS AND INFORMATION SHOWN ON THIS DRAWING  
The Contractor must verify all dimensions on site before making shop drawings  
or commencing work of any kind. No dimensions to be scaled from this drawing.  
Architect to be notified of any discrepancies in dimensions immediately.