


**PROPOSED FIRST FLOOR PLAN**  
SCALE 1:100

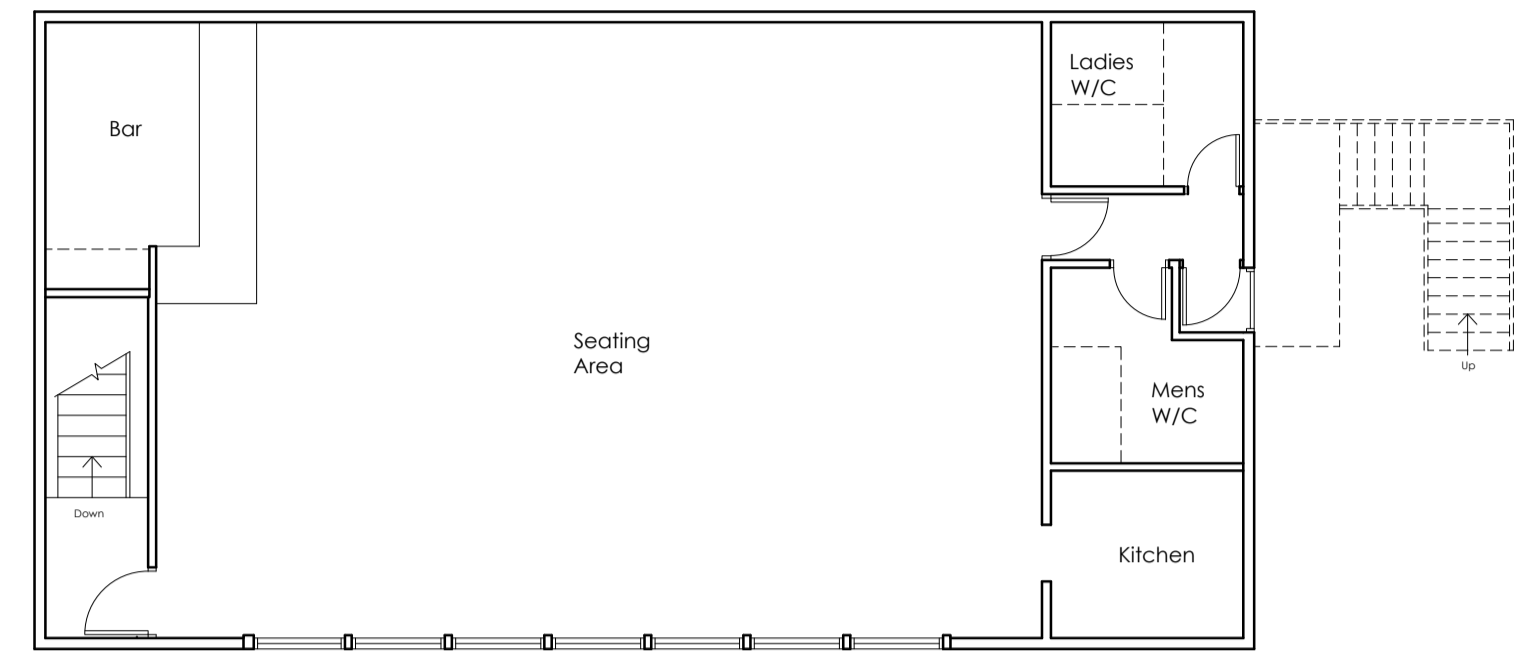

**EXISTING FIRST FLOOR PLAN**  
SCALE 1:100

		OFFICE ONE, 34 VICTORIA ROAD, BARNSELY, S70 2BU		Phone: 01226 208482 Email: info@whiteaguspartnership.co.uk Web: www.whiteaguspartnership.co.uk	
ARCHITECTURAL SERVICES					
Project: PROPOSED ALTERATIONS AT WOOLEY COLLIERY CRICKET CLUB BARNSELY, S75 5JA			Client: MR M. BEARDSHALL		
Drawing Title: FIRST FLOOR PLAN			Date: MAY 2022		Scale: 1:50 & 1:100 @ A1
Ref: 21-274			Dwg. No. 03	Rev. C	
Date	Suffix	Description	Date	Suffix	Description
06/07/2022	A	REVISED TO CLIENTS REQUIREMENTS			
08/07/2022	B	REVISED TO CLIENTS REQUIREMENTS			
21/07/2022	C	REVISED TO CLIENTS REQUIREMENTS			