





second floor plan

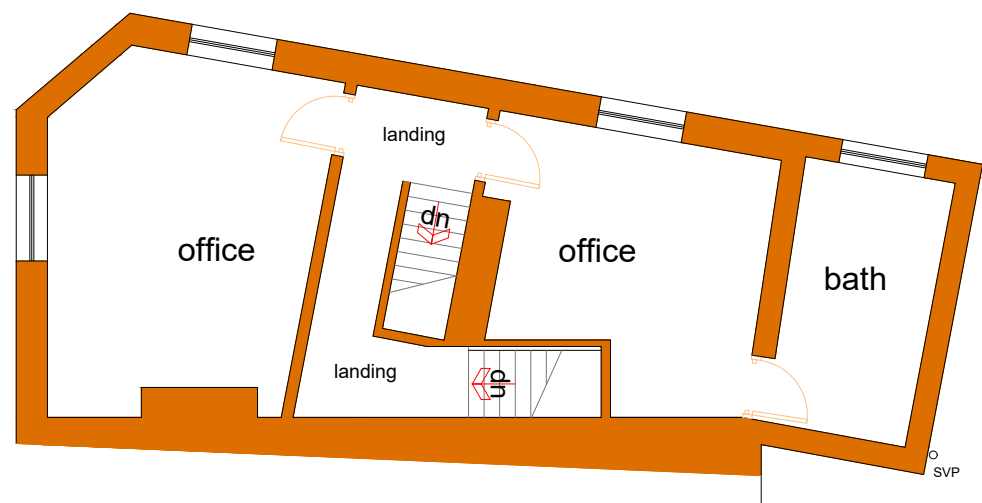

first floor plan

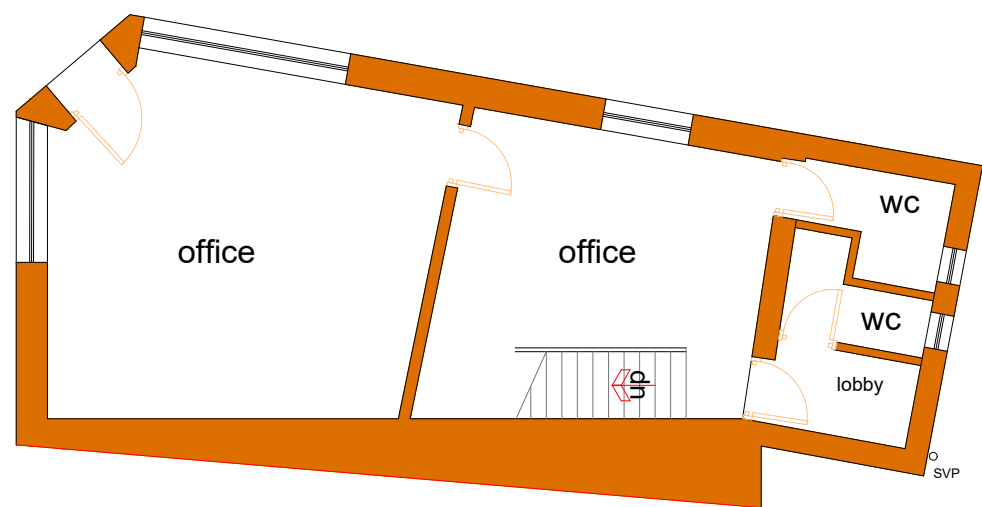

ground floor plan

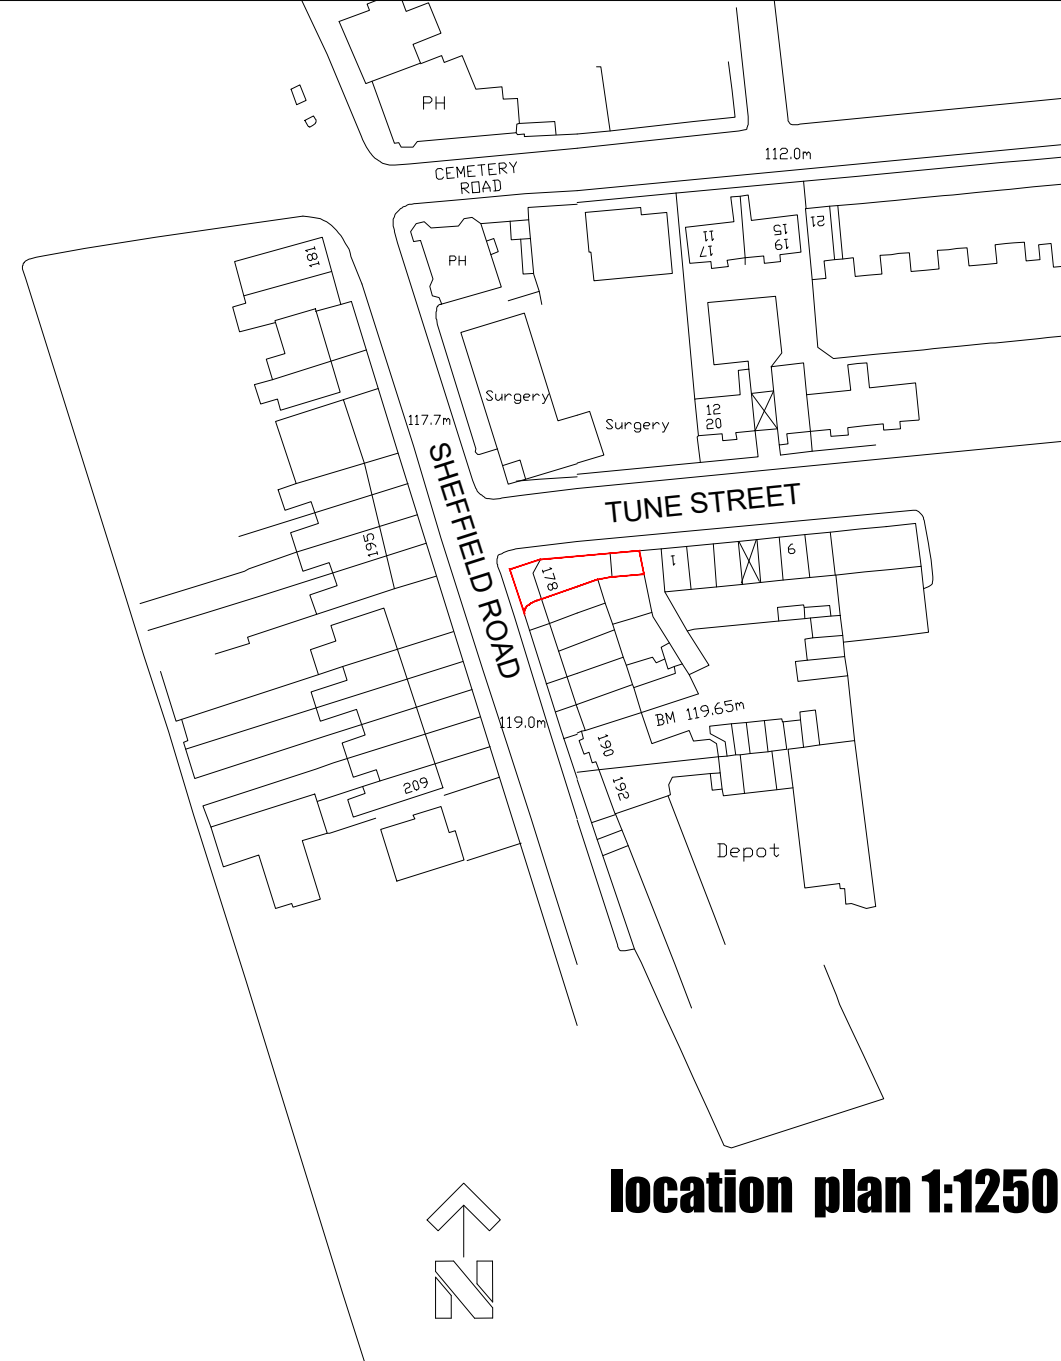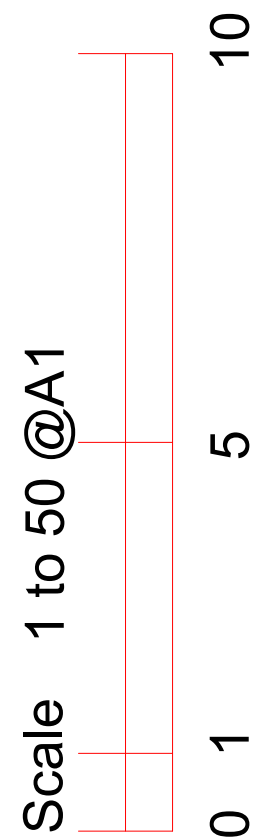

location plan 1:1250

J MURRAY
4 BROOKSIDE CLOSE, HACKENTHORPE
SHEFFIELD S12 4LE 0114 247 0602

TITLE
Change of Use Prior Notification
178 Sheffield Road BARNSELY
S70 4PD

CLIENT Mr A Verma

planning drawing

DATE 22/10/2025 SCALE 1:100@A1

plans as existing

DRAWING No.
a/25/P1

REVISION