




E 25 North West Elevation

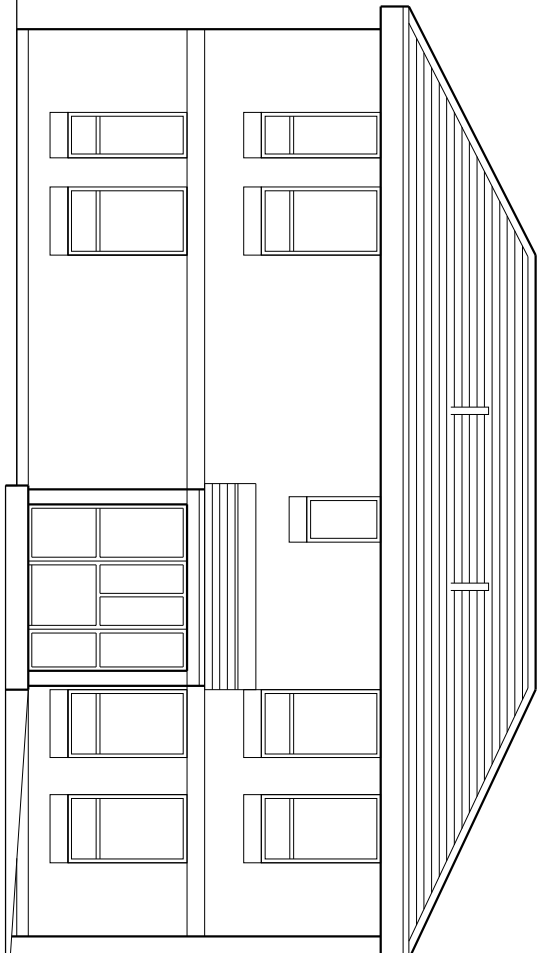


E 26 South West Elevation

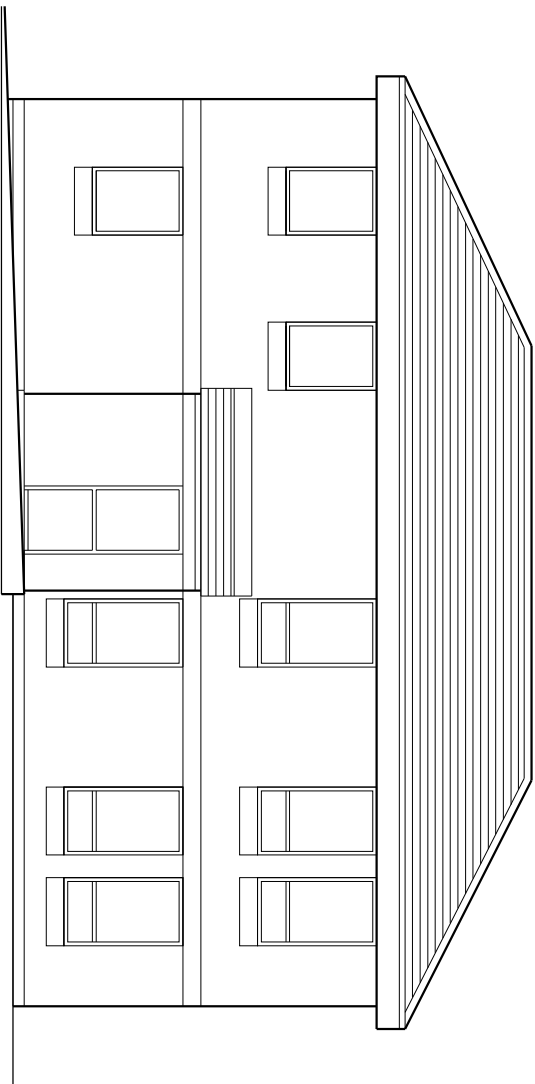

E 27 North East Elevation

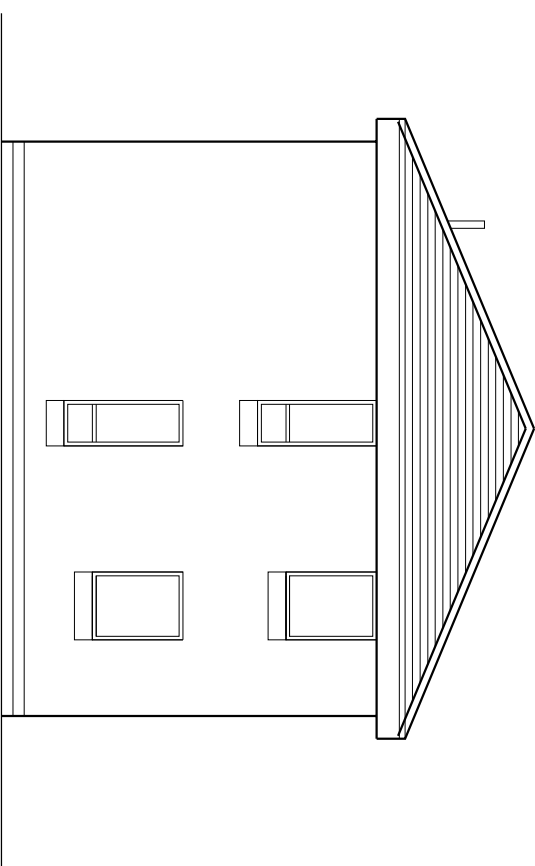

E 28 South East Elevation

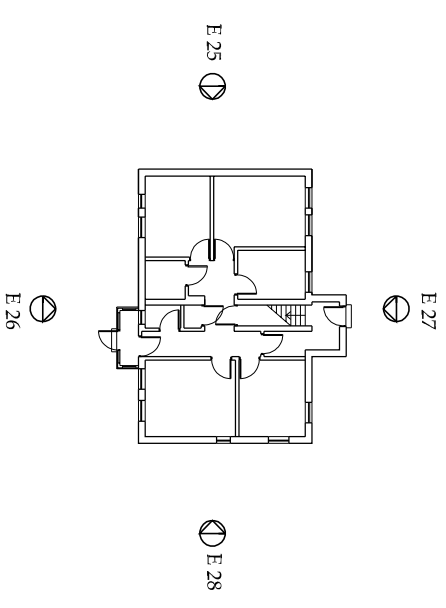

Scale

Revision	Description	Date

Do not scale from this drawing.  
Any errors, omissions and discrepancies to be reported to the Architects as soon as they are discovered and instruction sought before proceeding.

Drawing Status:	PLANNING
-----------------	----------



Mapplewell Care Home  
Barnsley

Existing Offices  
Plans and Elevations

ALSTON  
MURPHY  
ASSOCIATES  
architects  
planning supervisors

57 Colquhoun Street  
Newcastle upon Tyne  
NE1 5BE

Tel: 0191 221 2620  
Fax: 0191 221 0199  
mfa@alstonmurphy.com

Scale: 1:100 @ A3 Date: June '11  
Drawn: OC Auth:  
1535 E 25-28