




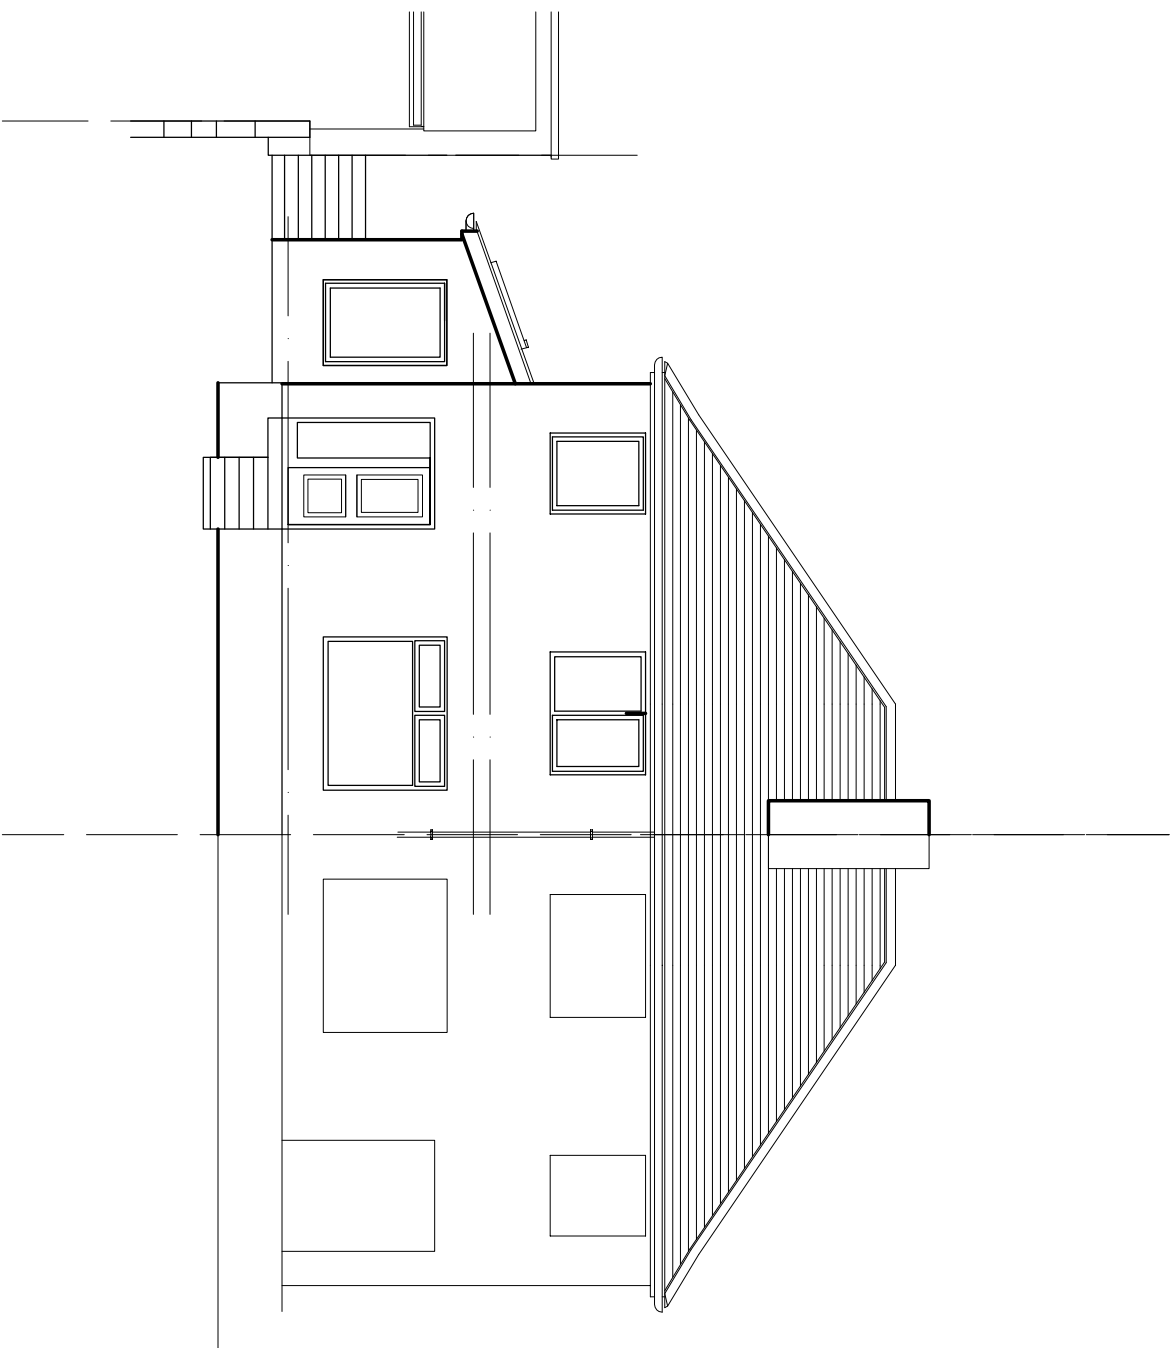

FRONT ELEVATION
1:100 scale

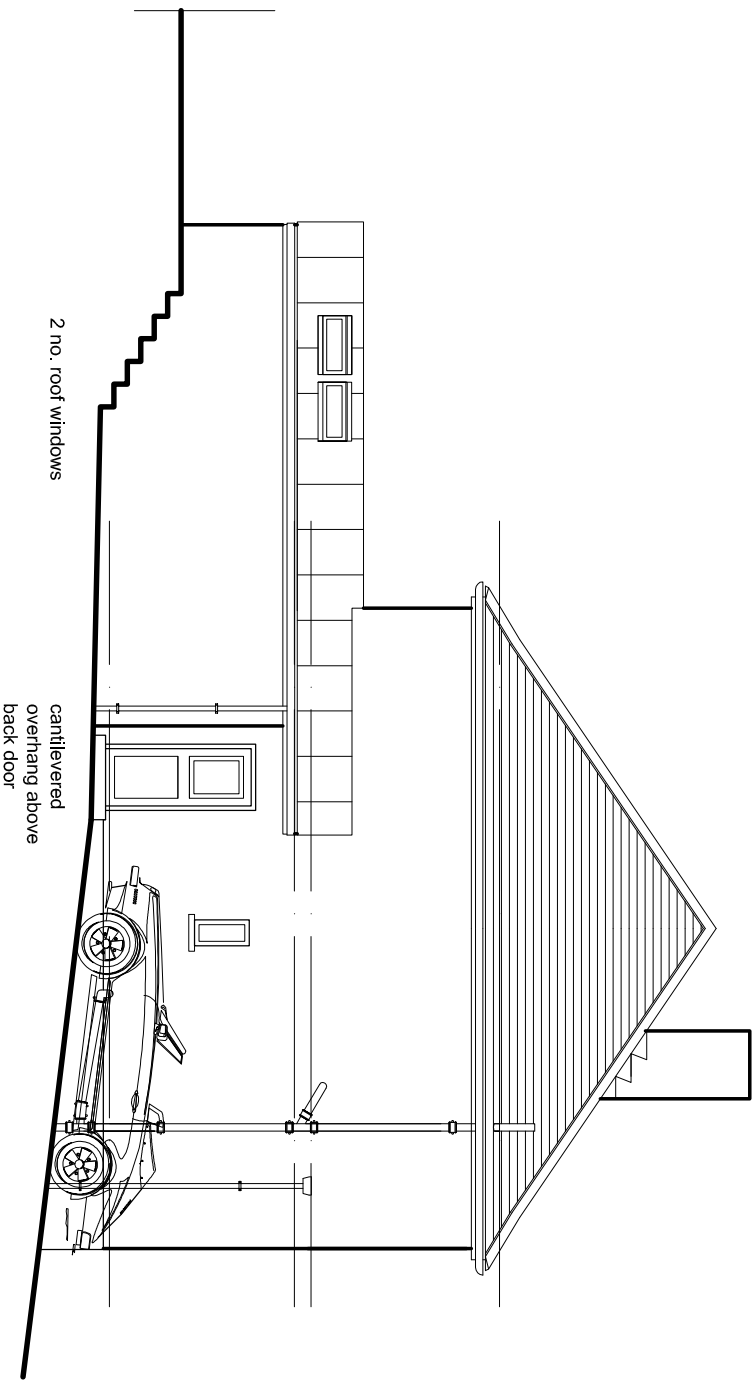

SIDE ELEVATION

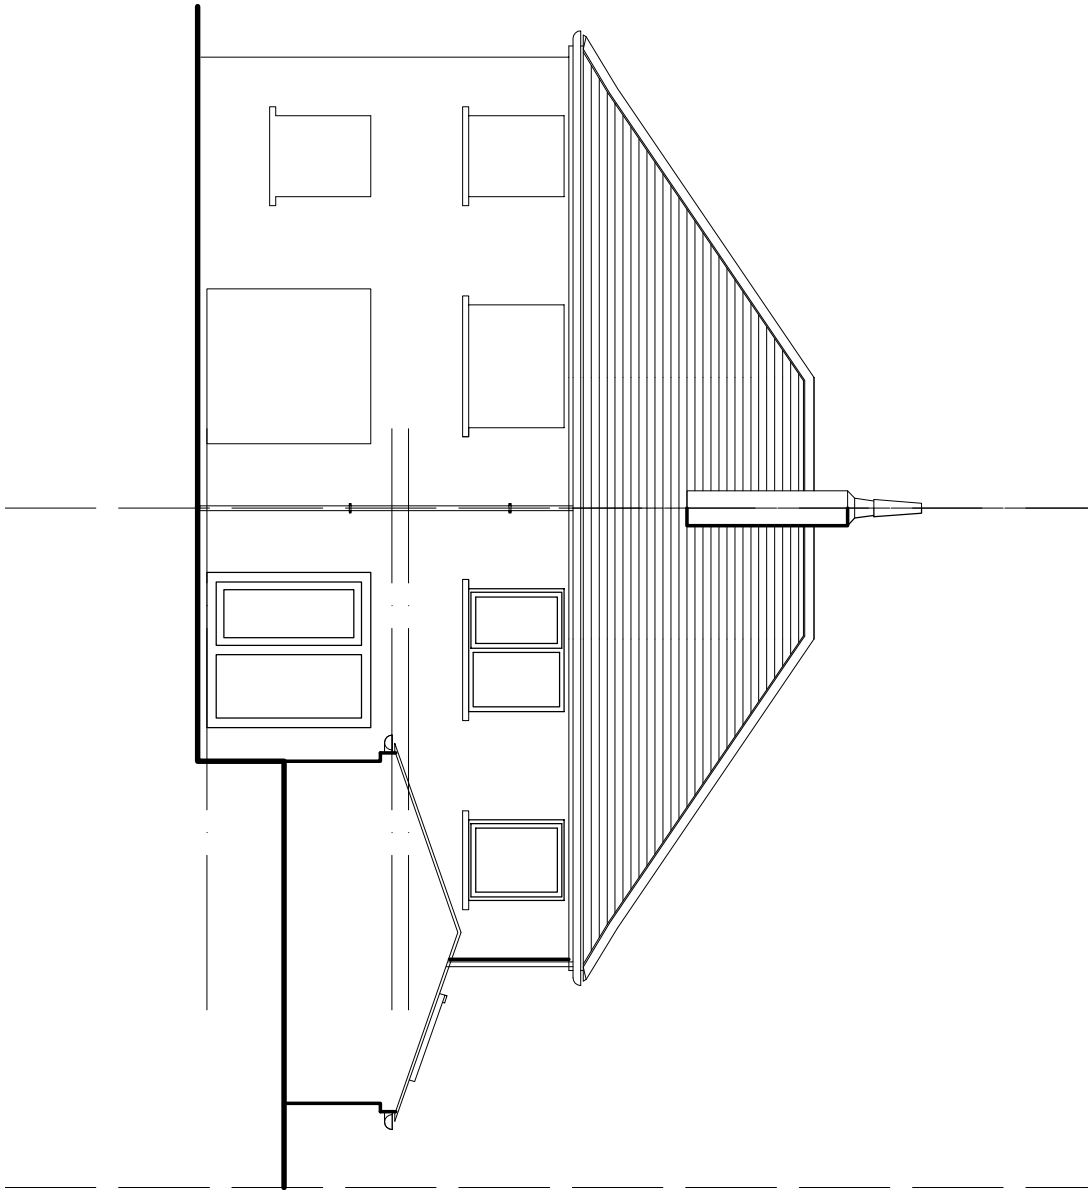

REAR ELEVATION


NOTES

Do not scale from drawing


Contractors, sub-contractors and suppliers must verify all dimensions on site before commencing work or making any shop drawings.

This drawing to be read in conjunction with all structural, mechanical and services engineer's drawings and other relevant information and any discrepancies to be reported to the Architect. Work and materials to be in accordance with all current Building Regulations and relevant British Standards.


This drawing is the copyright of Lomas Architecture and should not be reproduced in part or whole without their written permission.

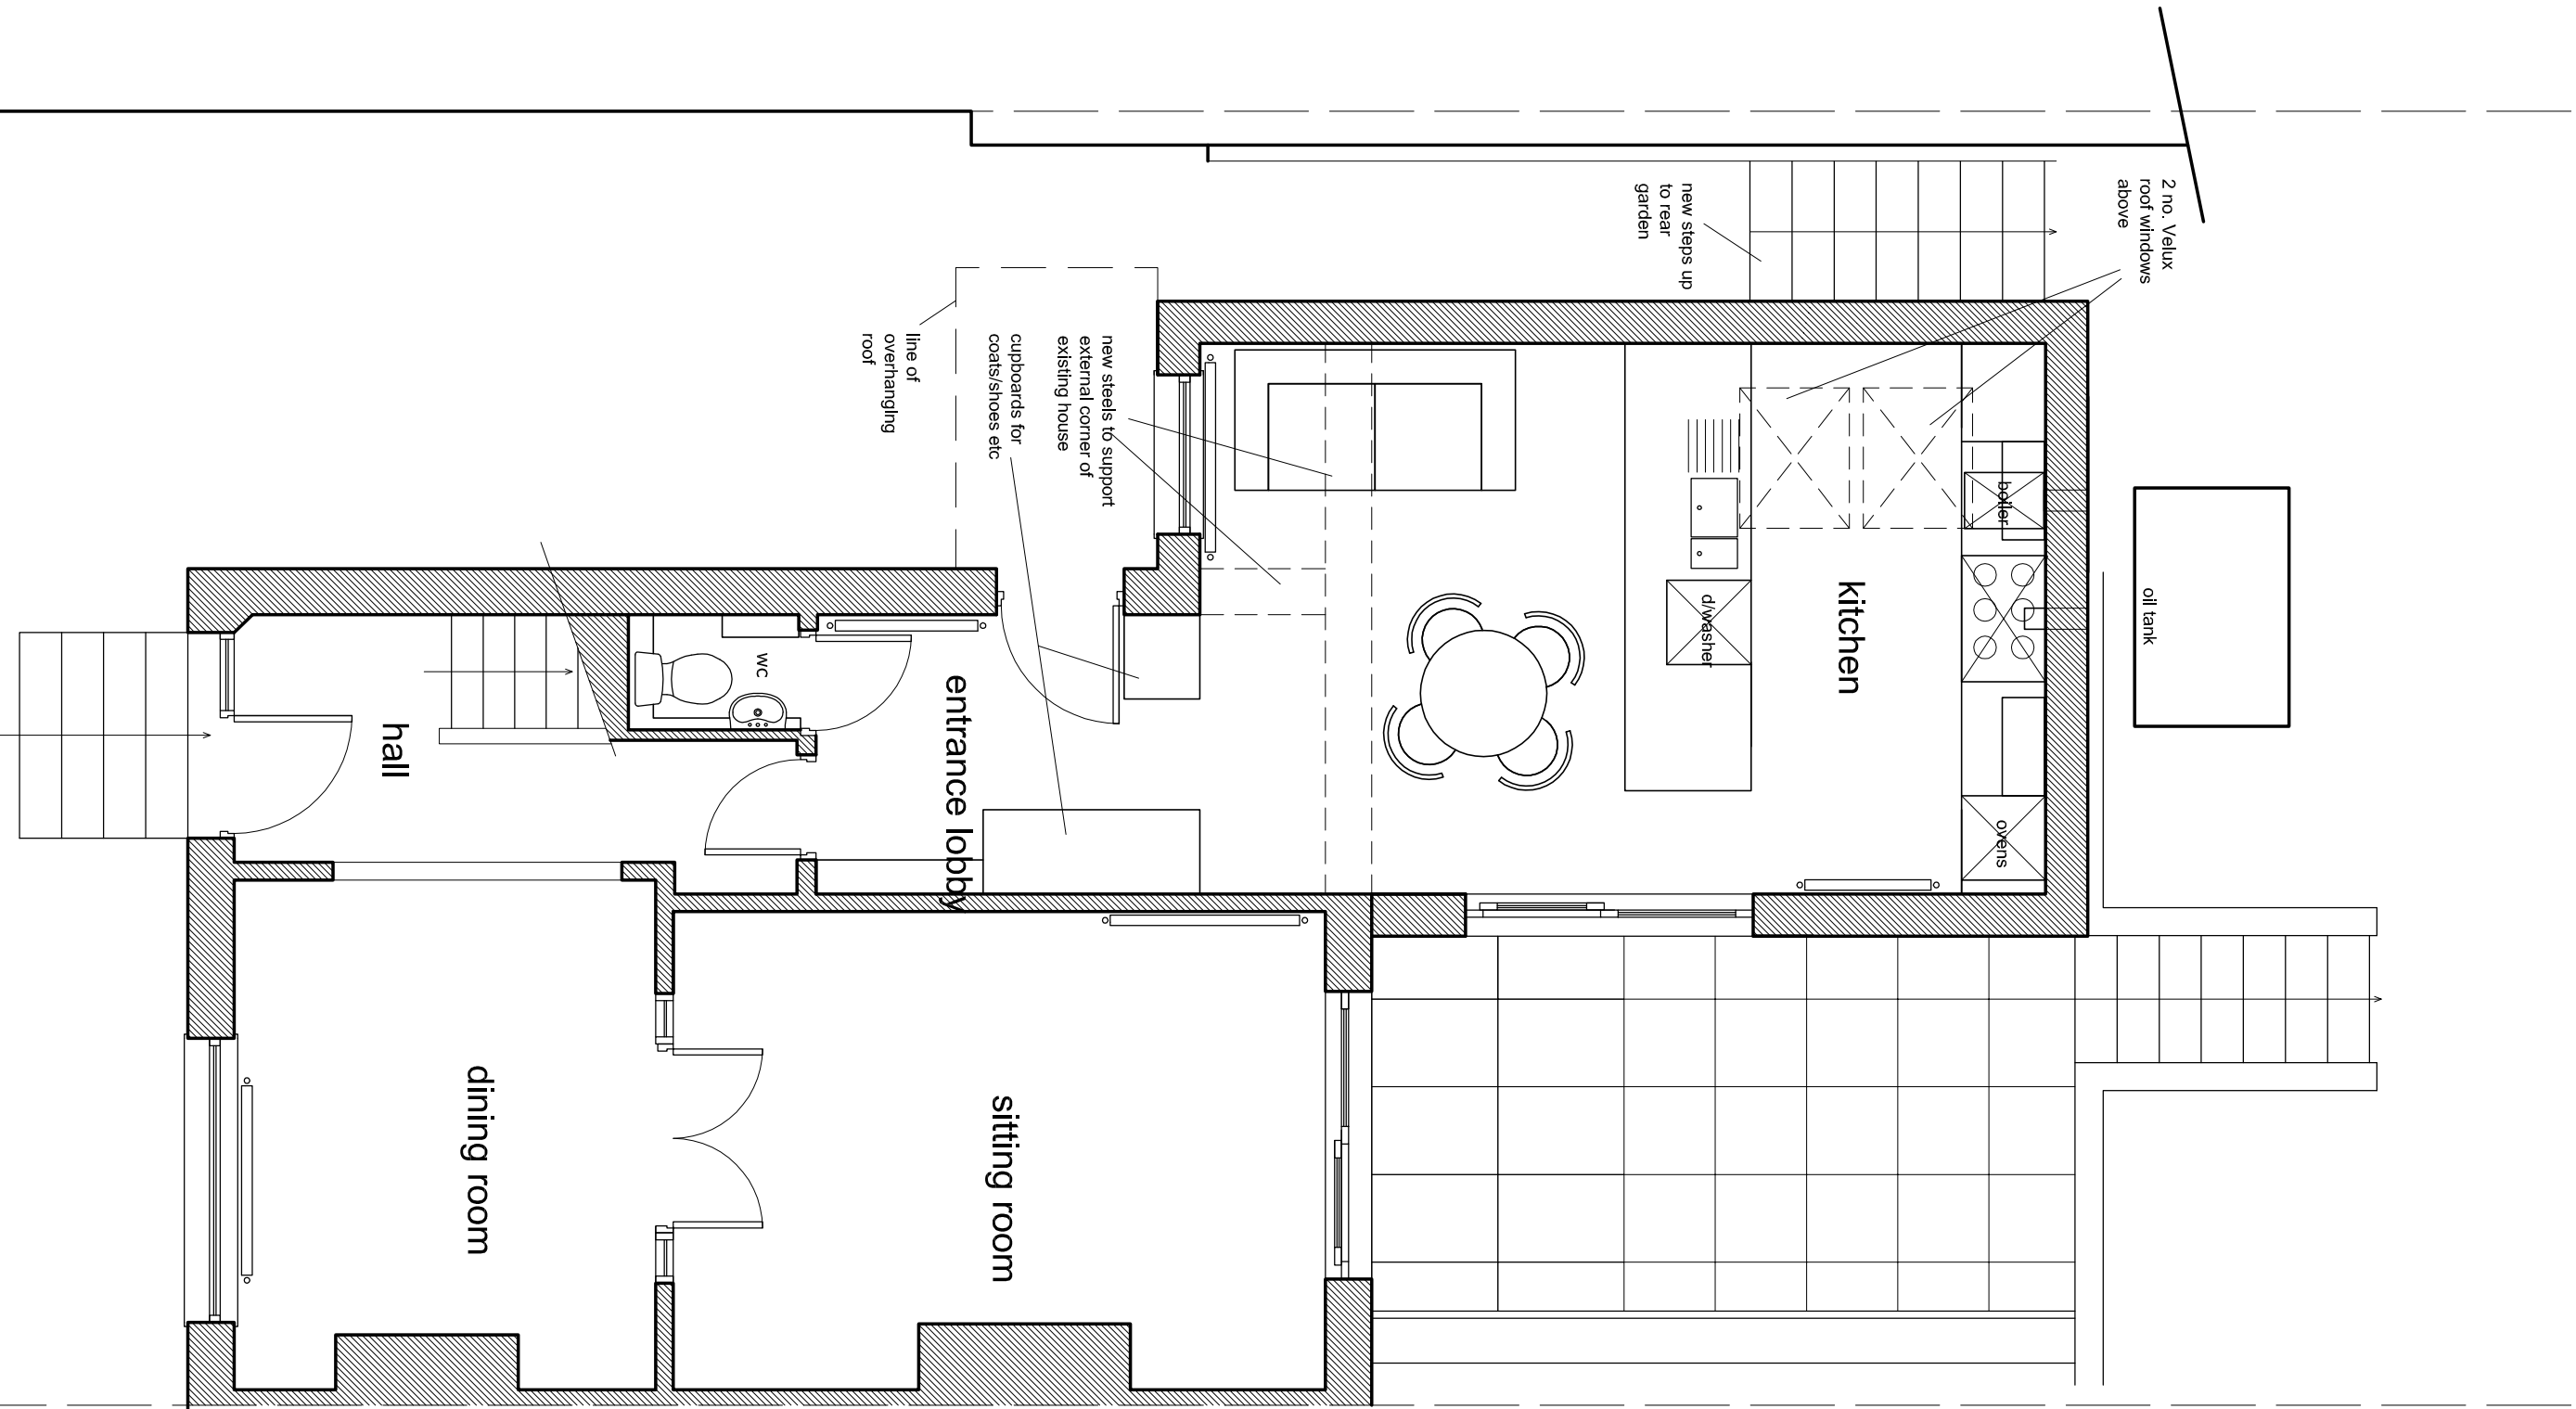

GROUND FLOOR PLAN
1:50 scale

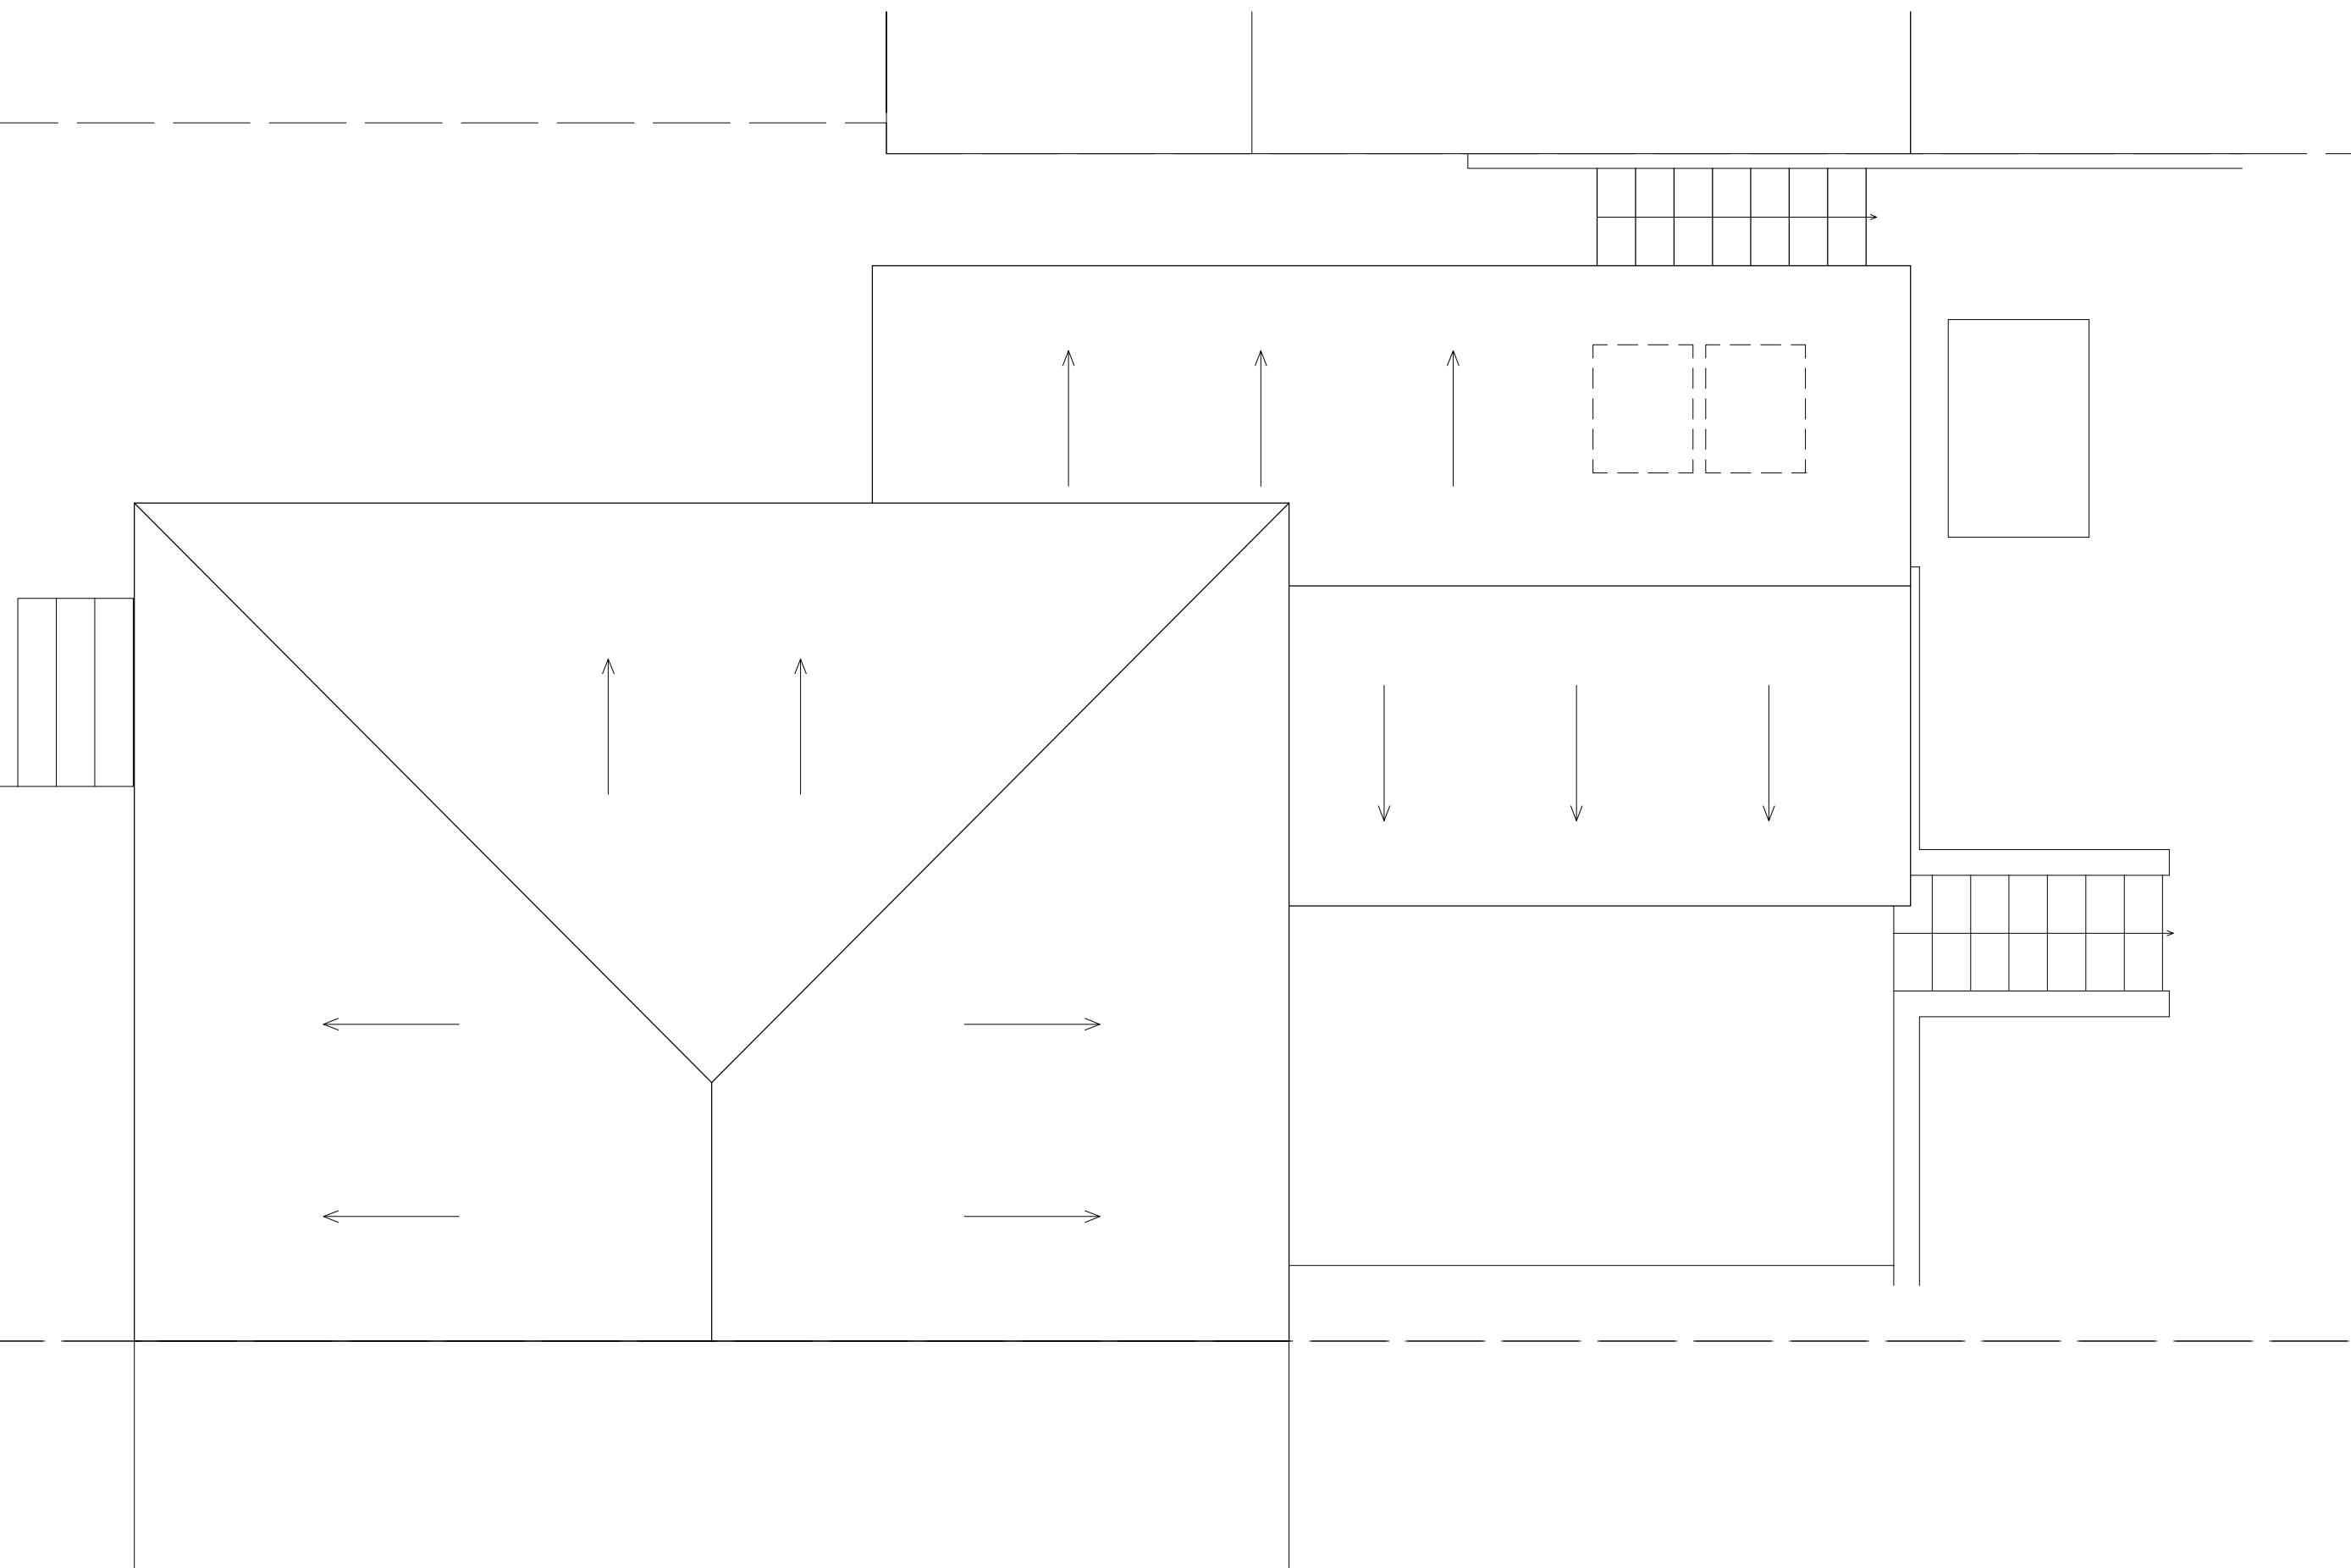

ROOF PLAN

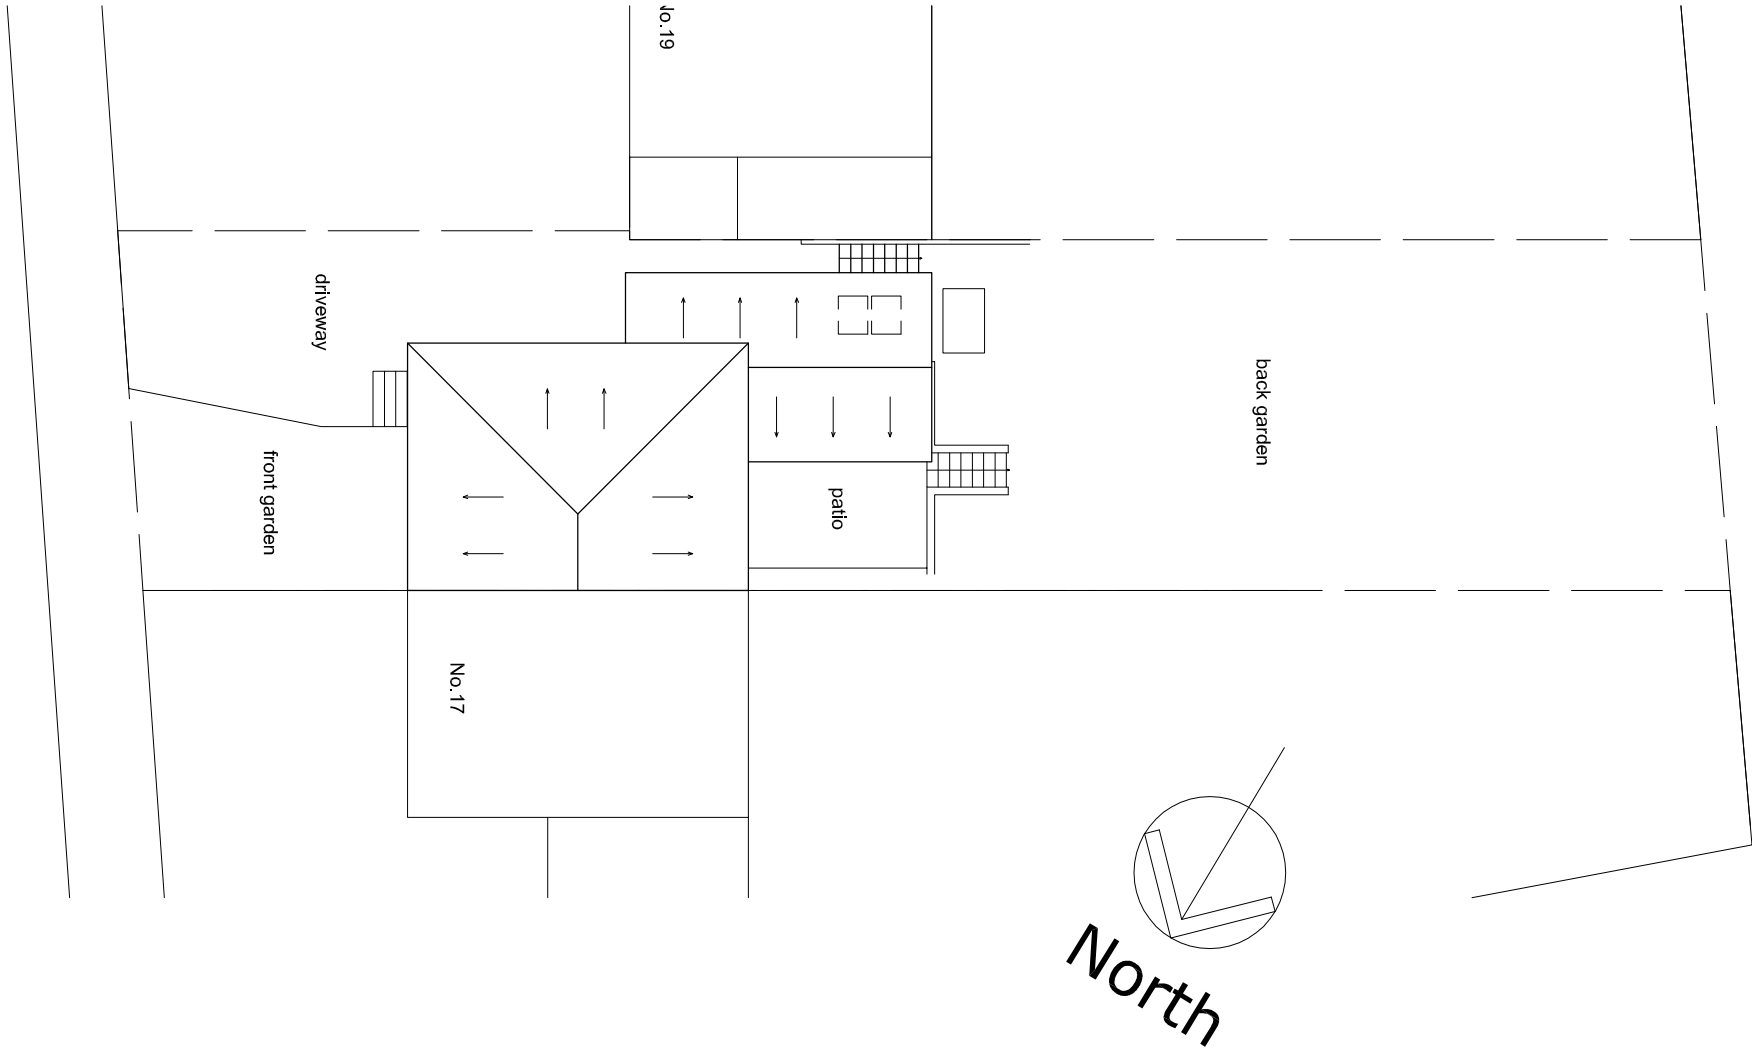

BLOCK PLAN
1:200 scale

drawing

Proposed plans and
elevations

project

18 Brook Hill Lane
Carlecotes S36 4TB

job no

0810 101

drawing no

revision

Lomas Architecture

4 Quarry Lane Sheffield S11 9EB Tel 0114 296 0600

scale drawn date
various RPL 15/09/08
at A1