





FRONT ELEVATION

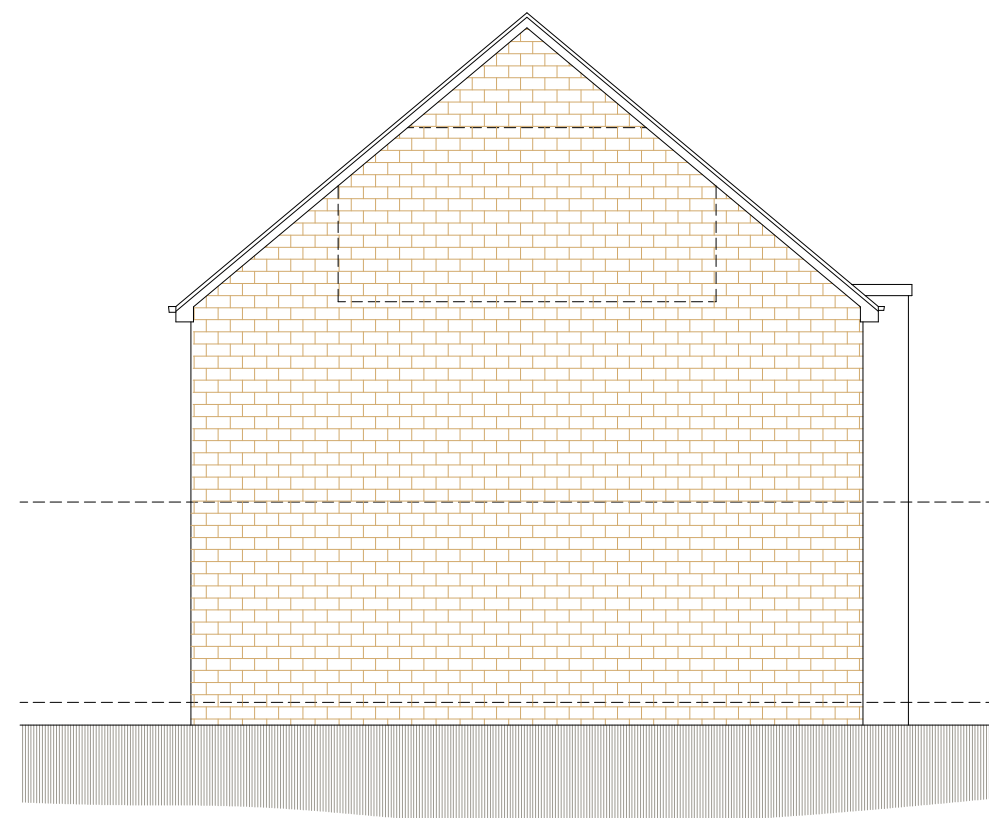


SIDE ELEVATION




REAR ELEVATION

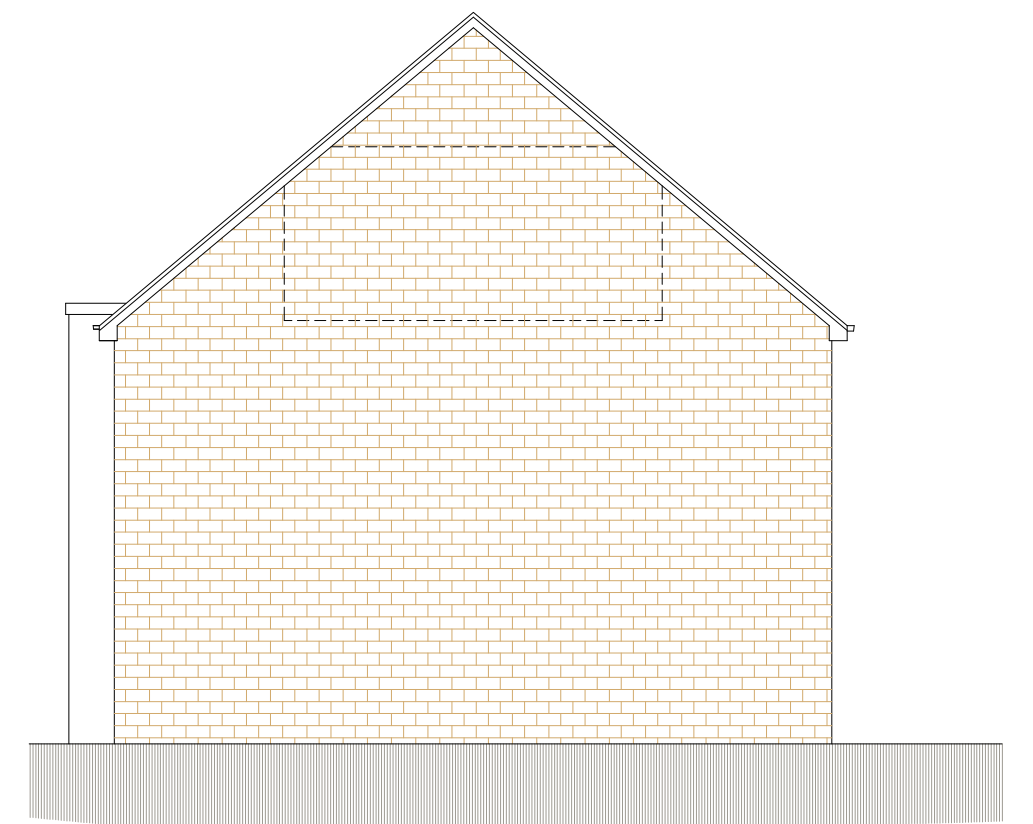


SIDE ELEVATION

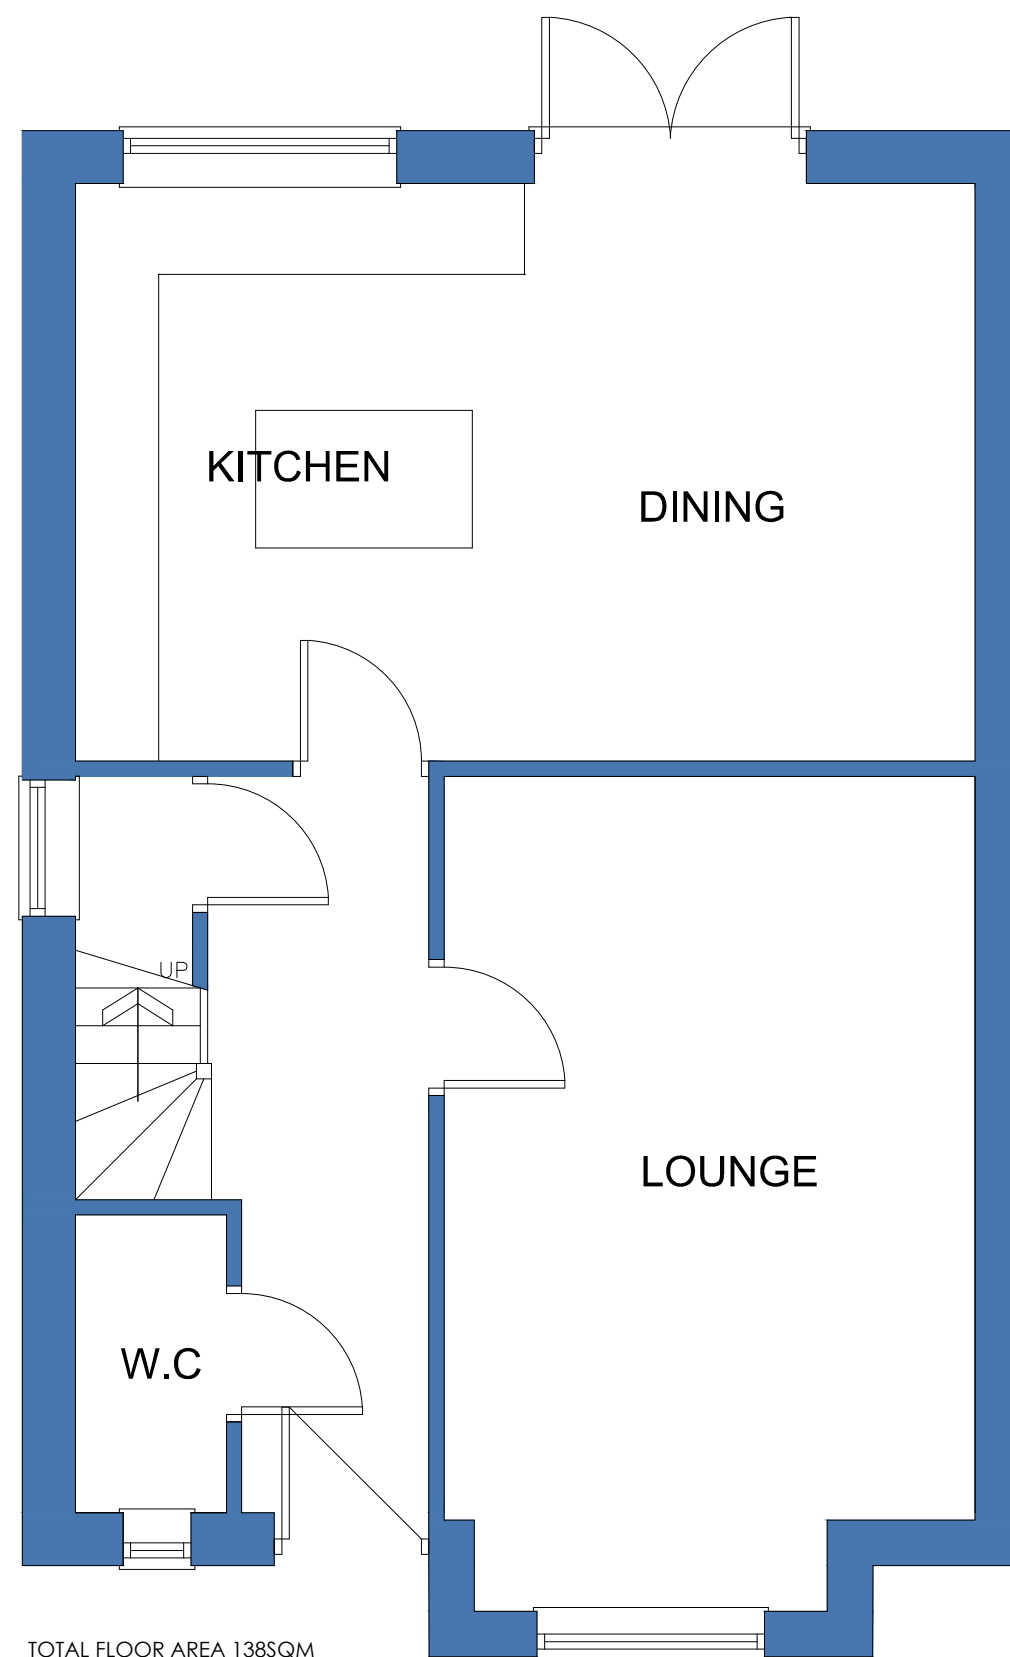

GROUND FLOOR

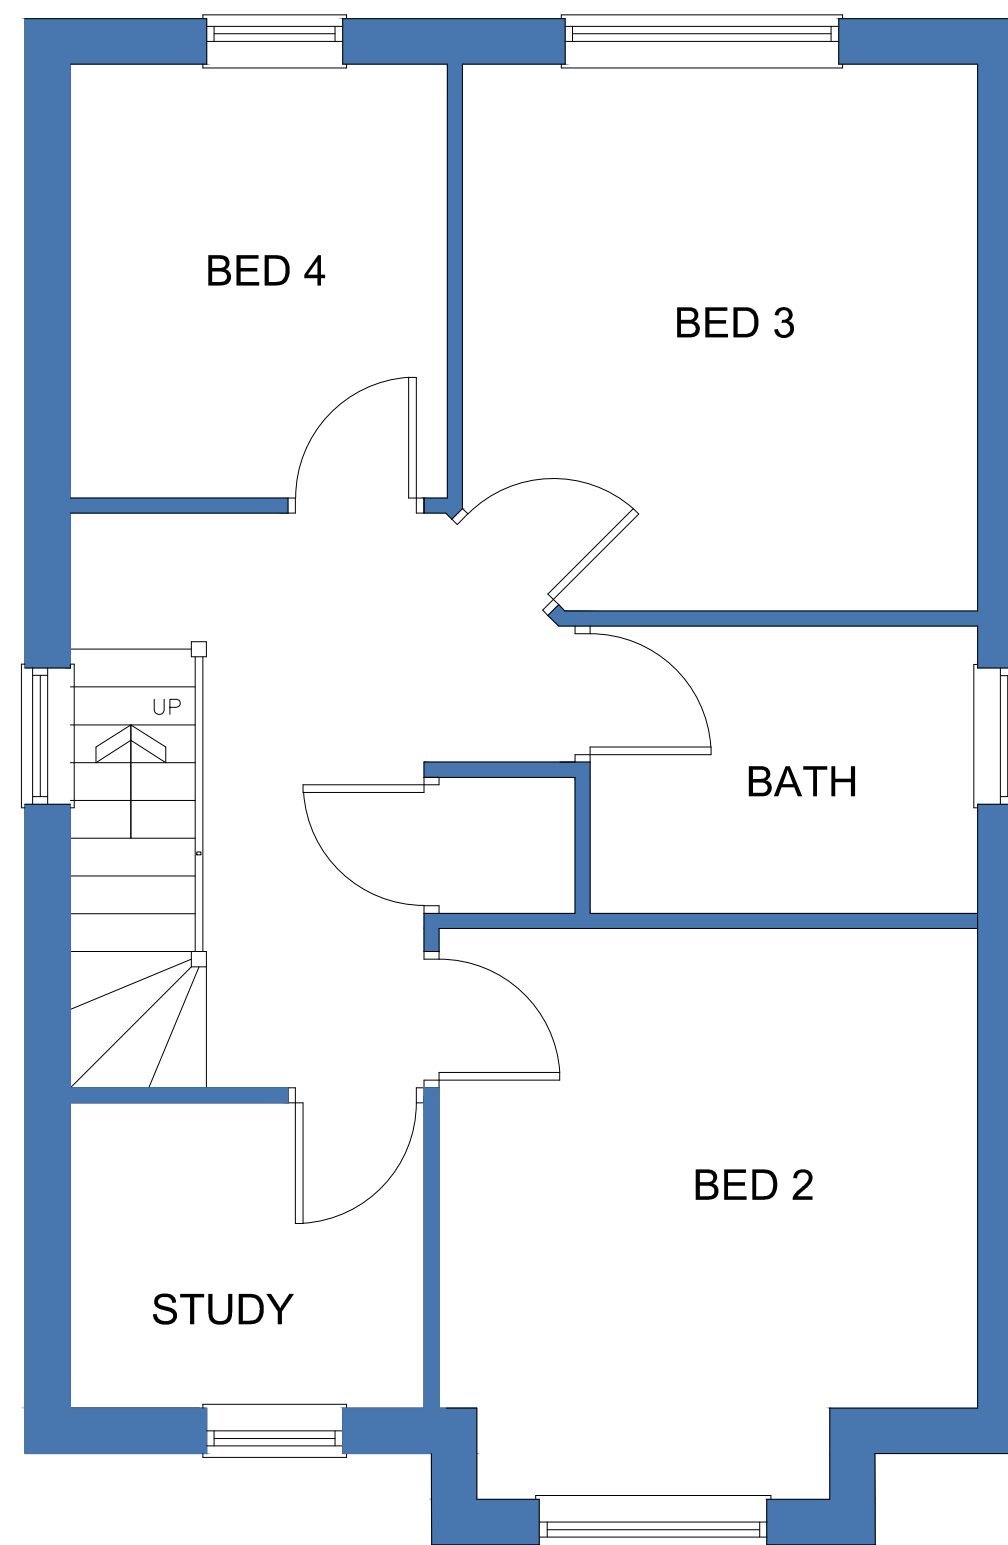

FIRST FLOOR

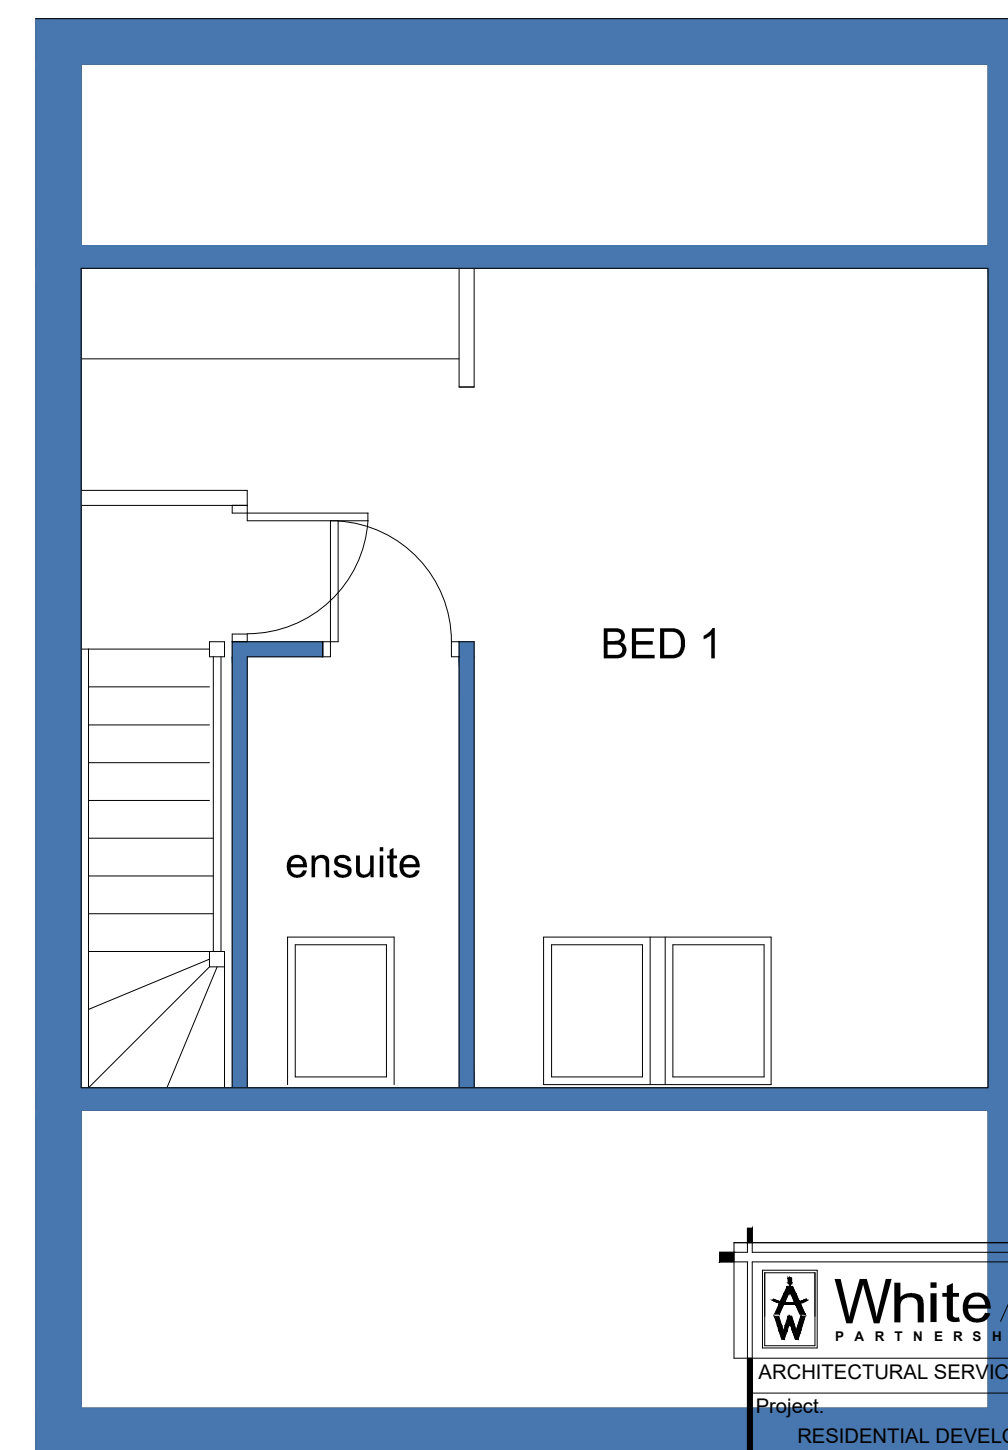

SECOND FLOOR

			OFFICE ONE 34 VICTORIA ROAD BARNLEY, S70 2BU			Phone: 01226 208482 Email: info@whiteaguspartnership.co.uk Web: www.whiteaguspartnership.co.uk		
ARCHITECTURAL SERVICES			Project:			Client:		
RESIDENTIAL DEVELOPMENT AT MARKET STREET/DUKE STREET HOYLAND, BARNLEY			Date:			E.J. LIDSTER (BARNLEY) LTD		
Drawing Title:			Date:			SEPT 2024		
PLANS AND ELEVATIONS PLOTS 3 AND 4			Ref:			22-173		
Date			Suffix			Dwg. No.		
						13		
Description			Date			Rev.		