





Proposed Front Elevation - Facing Garden

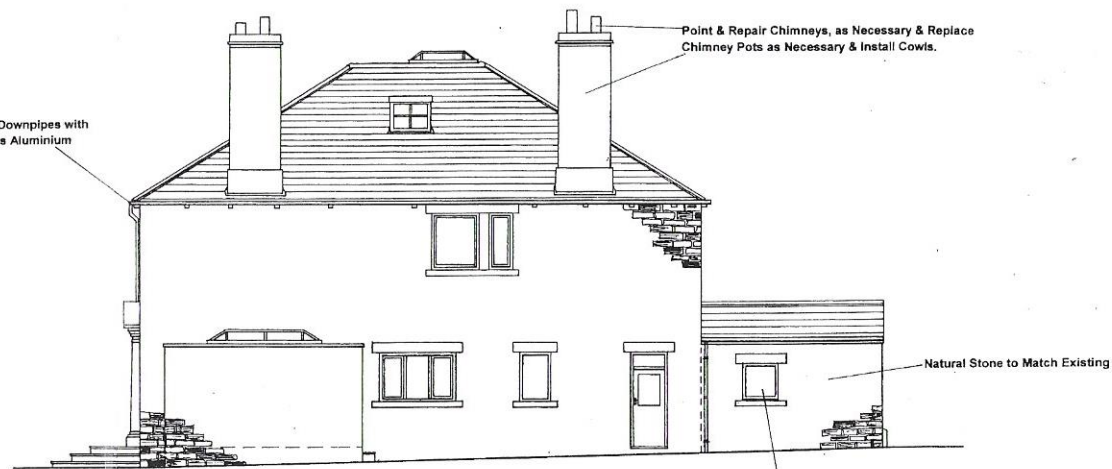

Proposed Side Elevation

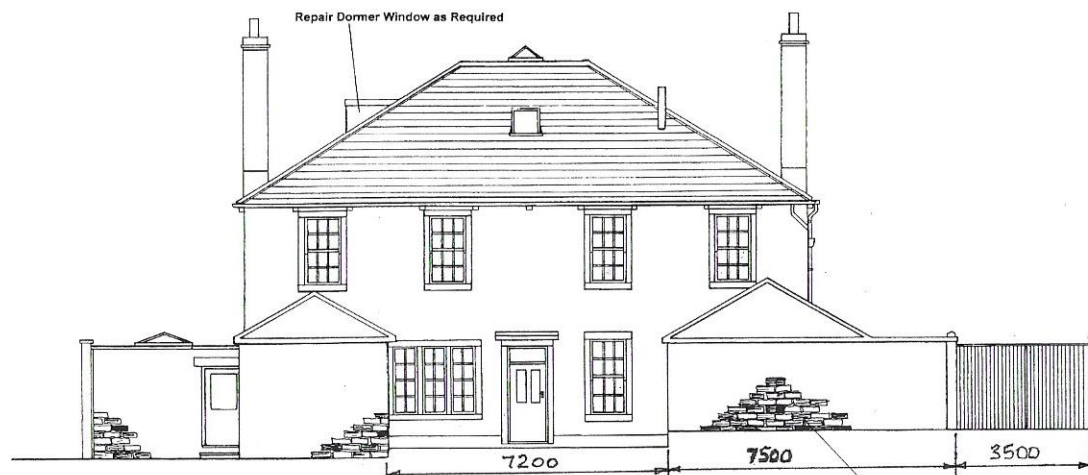

Proposed Rear Elevation - Facing Towngate



Proposed Side Elevation

Simon Elliott Associates

Thurlstone House, Towngate, Thurlstone.
Proposed Alterations & Extension to Dwelling.

Plan Scale 1:100 - September 2020 Drawing No. SEA/811/005
Revision A - January 2021