

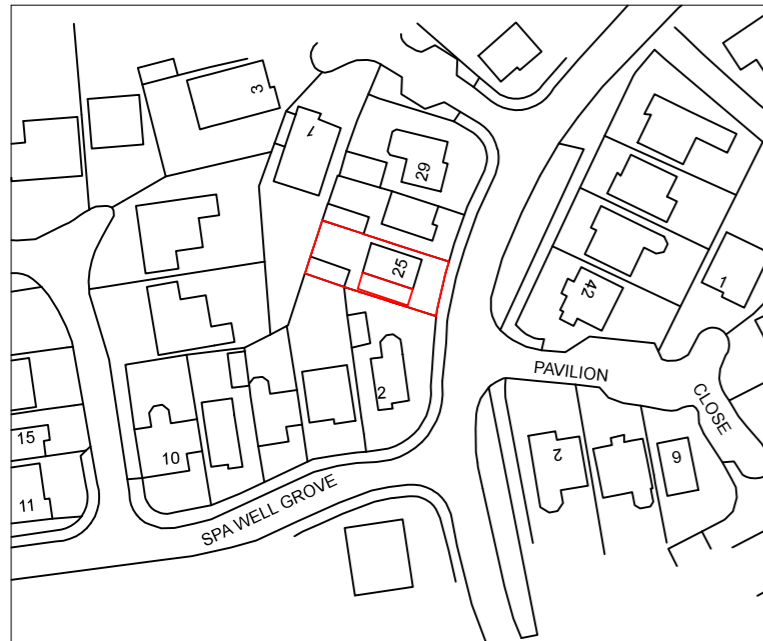
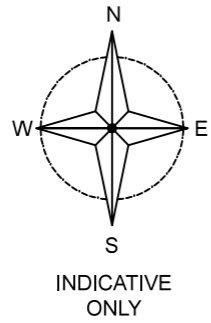


Drawing No.	Rev No.
MBH001 -001	A

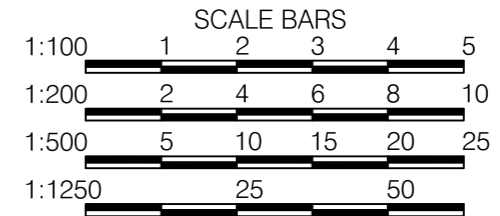

LOCATION PLAN  
SCALE 1:1250 AT A3

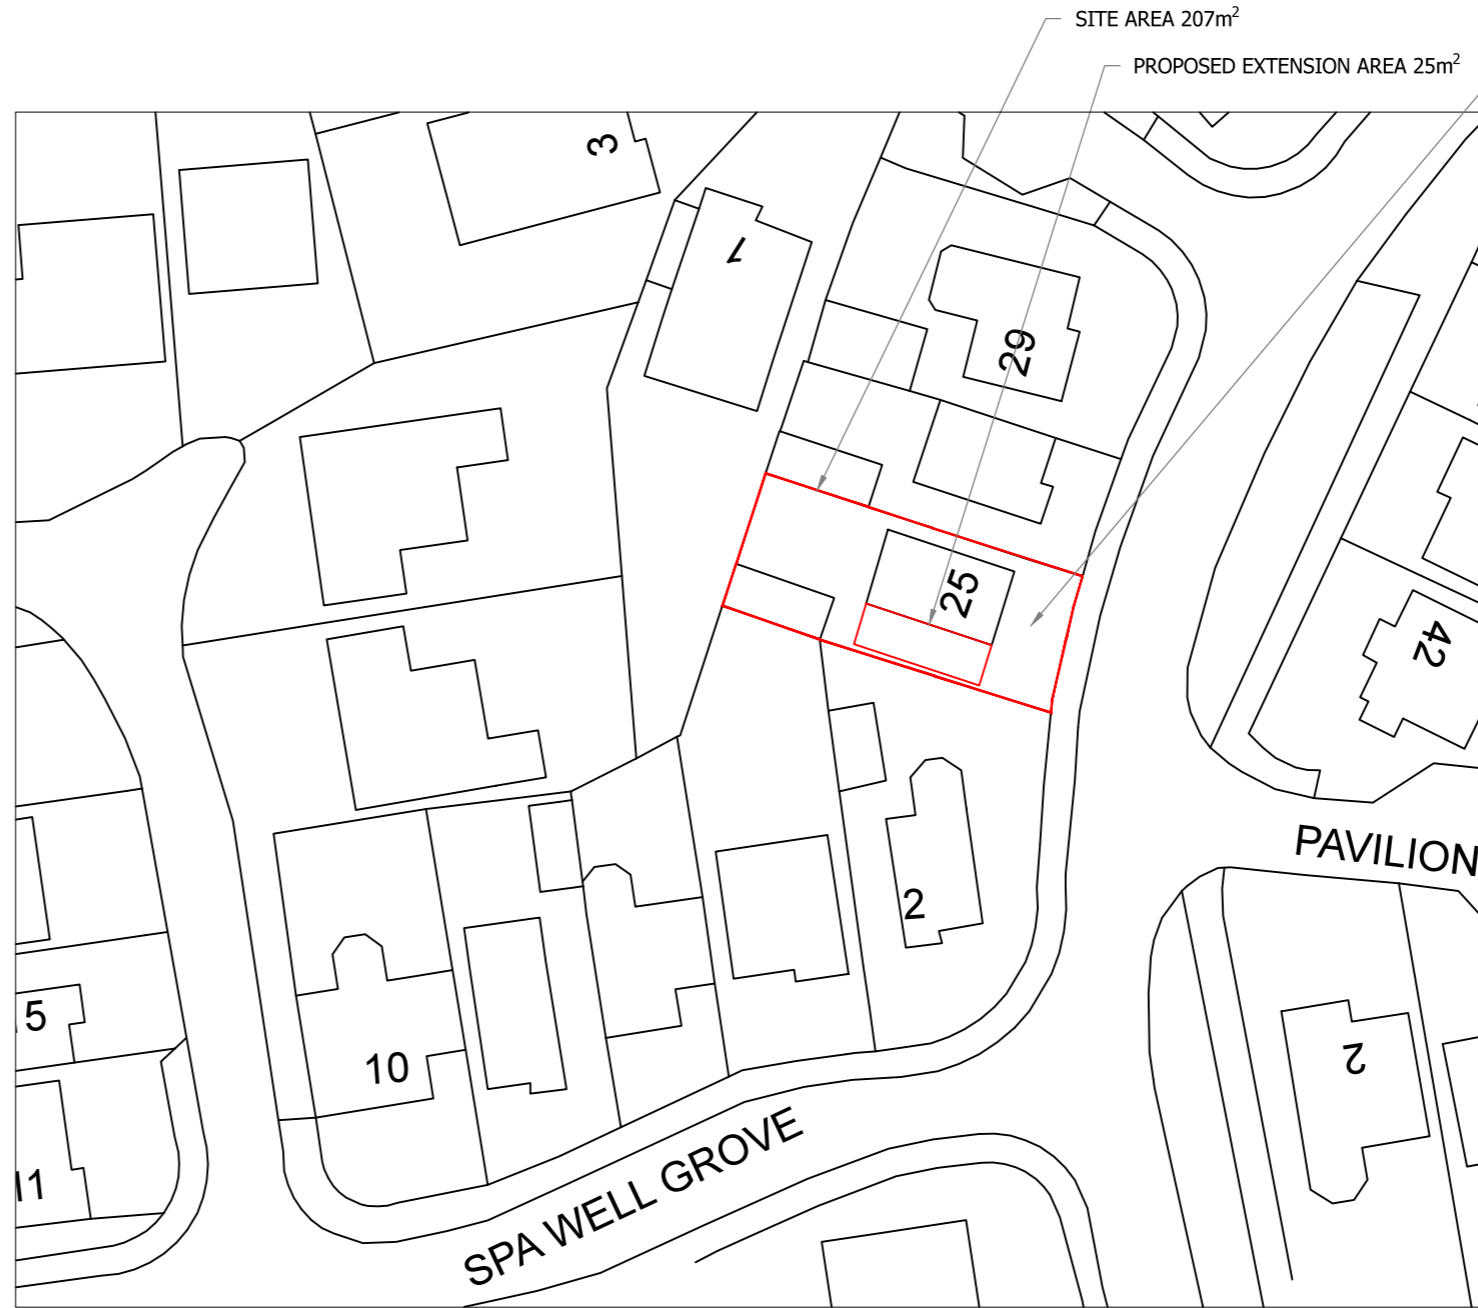

SITE PLAN  
SCALE 1:500 AT A3

DO NOT SCALE: Contractor to check all dimensions and report any omissions or errors

NOTES

DRIVE WIDENED TO PROVIDE EXTRA PARKING SPACE TO FRONT

Rev	Description	By	Chk	App	Date
A	Extra parking space to front added	JRB			29/01/24

JRB DESIGNS Ltd  
1 Saville Road  
Cudworth  
Barnsley  
S72 8LT  
Tel: 01226 383542  
Fax: 01226 380078  
Mob: 07970 541192  
Email: john@jrbdesigns.co.uk

This drawing is copyright. © jrbdesigns Ltd.

Client  
**MR BRIAN HANCOCK**

Drawing Title  
**SITE PLANS**

Address  
**25 NORWOOD DRIVE  
BRIERLEY  
S72 9EG**

Project Title:  
**PROPOSED TWO STOREY  
REAR EXTENSION**

Purpose of Issue:  
**PLANNING**

Drawing Status  
**FIRST ISSUE**

Scale at A3 AS SHOWN	Drawn By JRB	Date 23/03/2007
Checked By	Date 23/03/2007	Approved By Date 23/03/2007

Project No. <b>MBH001</b>	Drawing No. <b>001</b>	Revision <b>A</b>
------------------------------	---------------------------	----------------------

APPROVAL  INFORMATION  TENDER  CONTRACT  CONSTRUCTION