

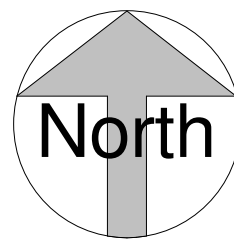



Notes:  
Do not scale from this drawing, only use figured dimensions for construction purposes.  
For the avoidance of doubt, all dimensions are to wall structure not finished.  
Contractors are to verify all dimensions on site and notify the designer of any discrepancies.

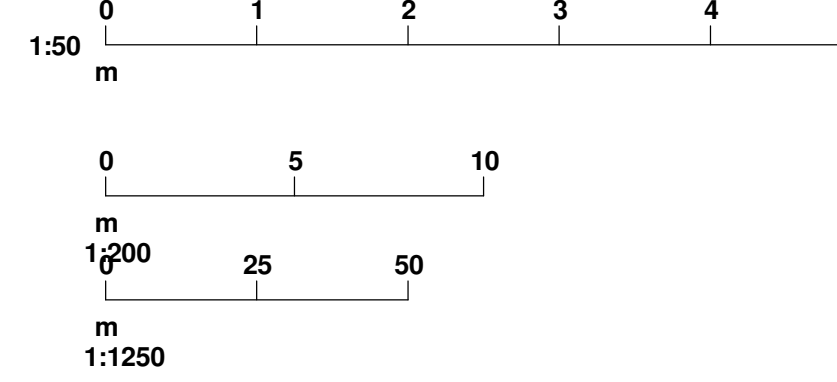


5 Location Plan  
1 : 1250

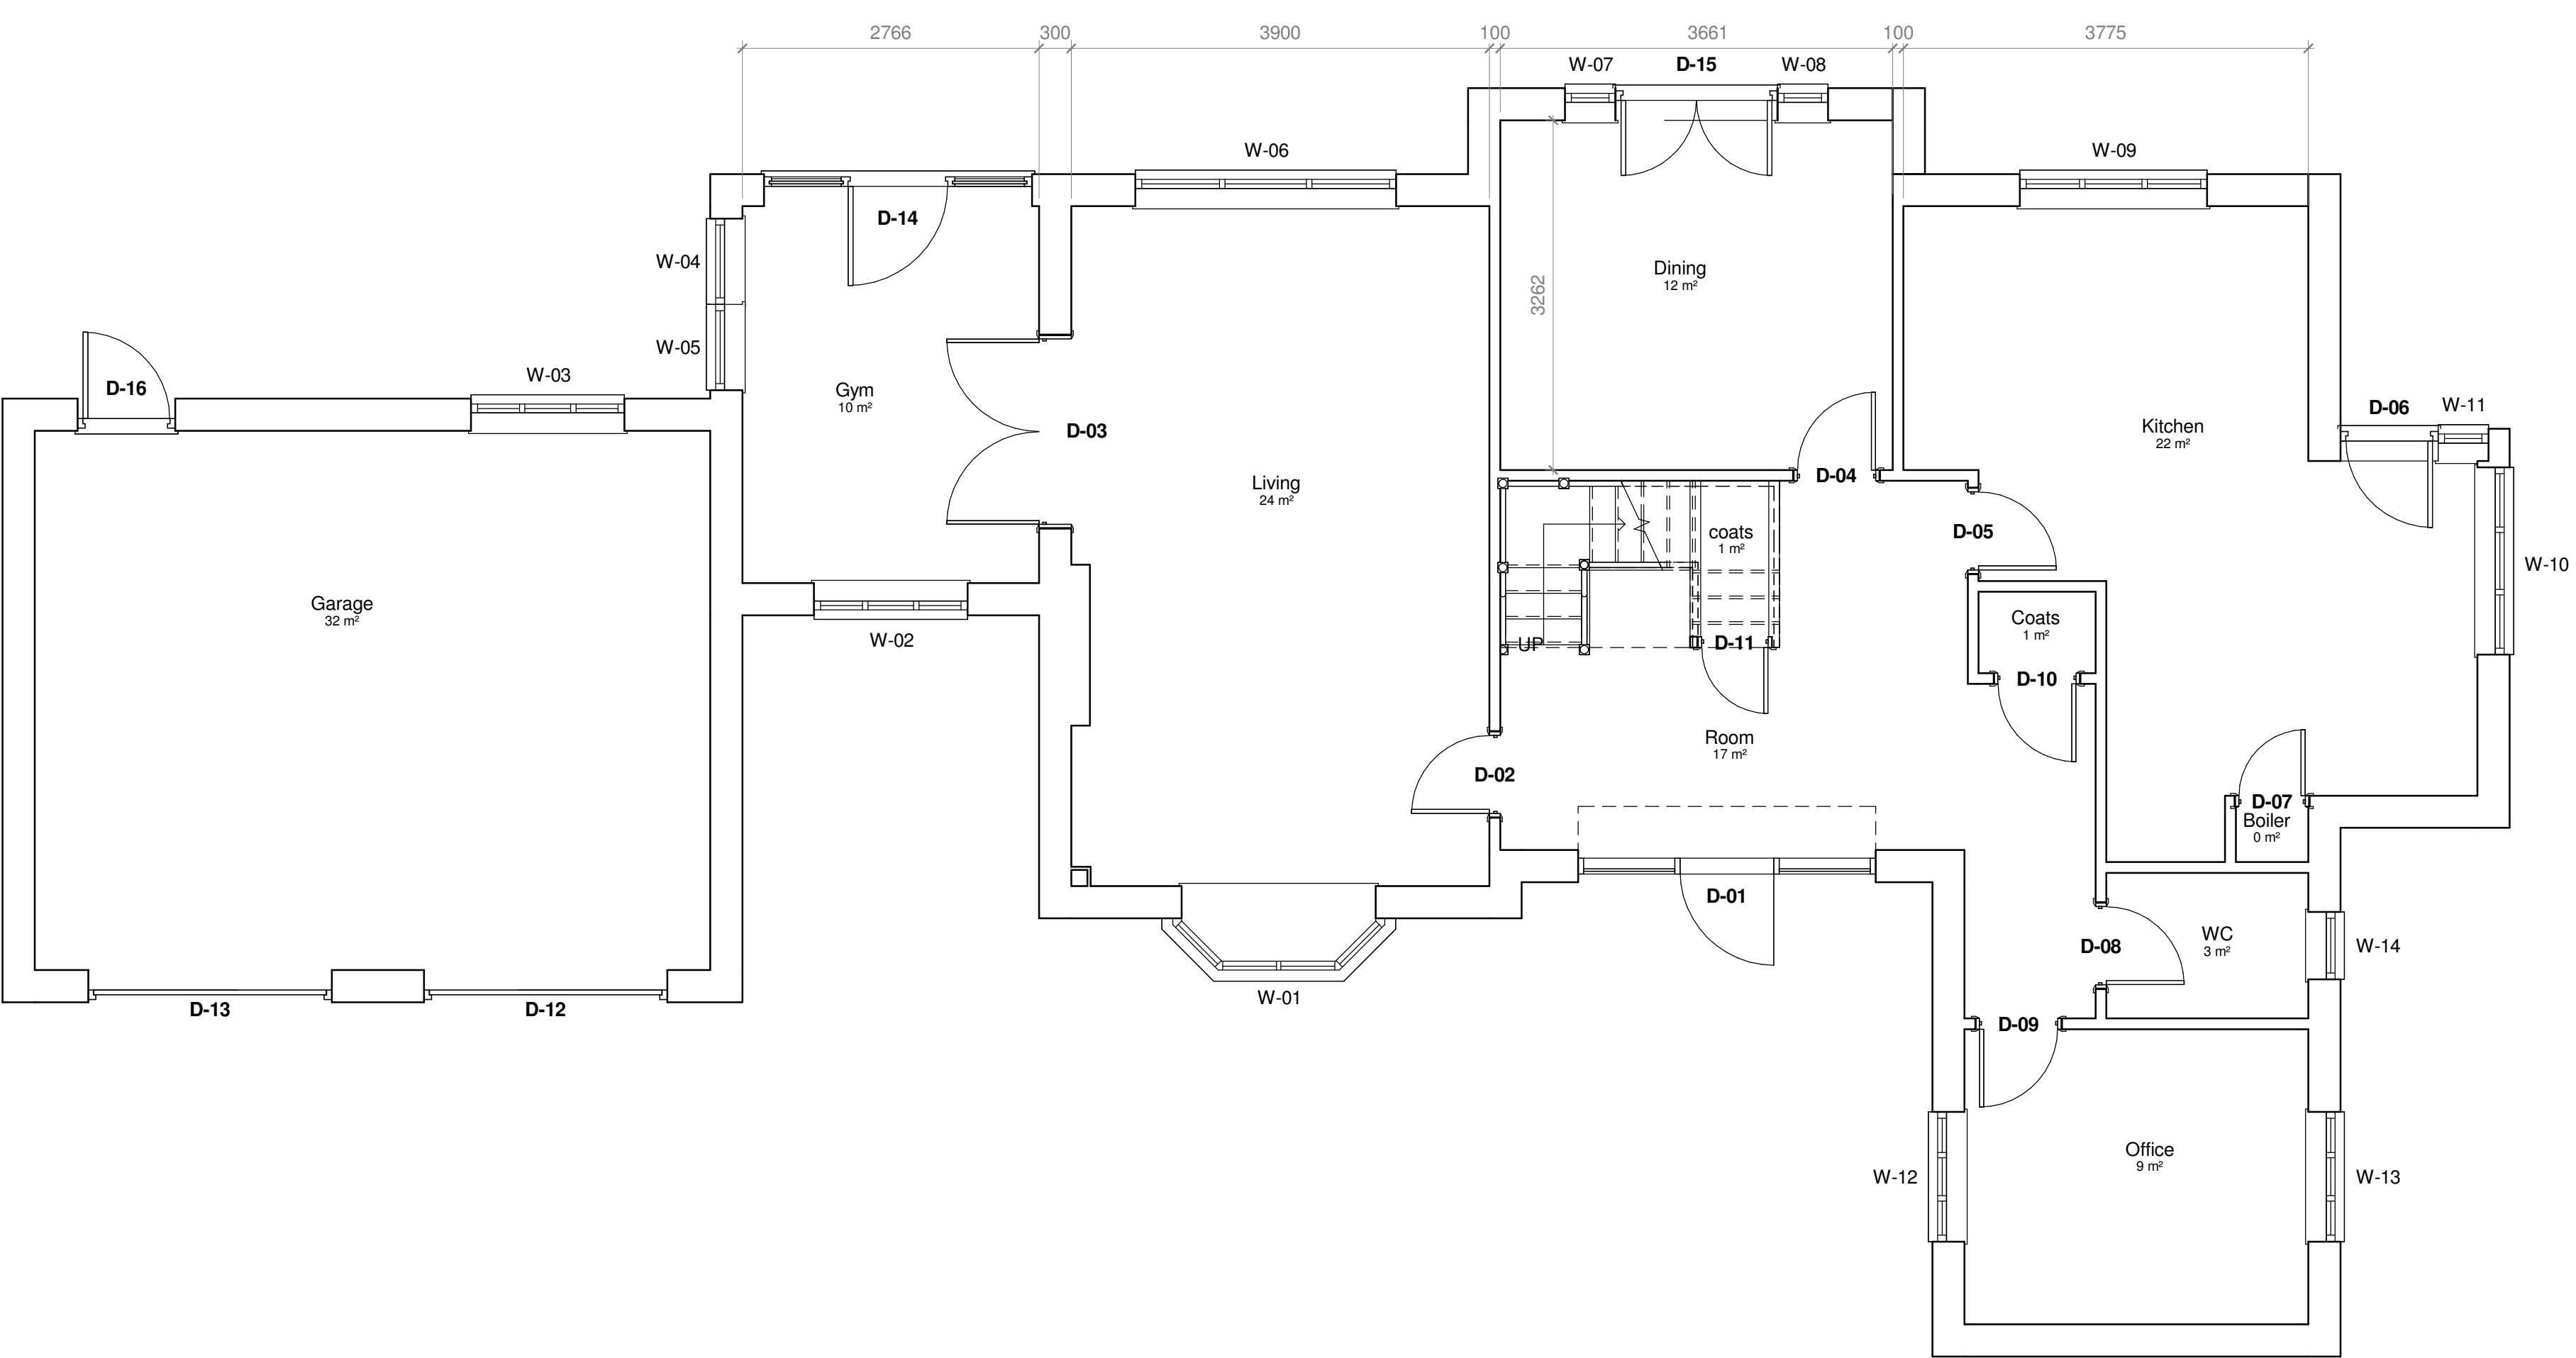


1 Existing Ground Floor Plan  
1 : 50

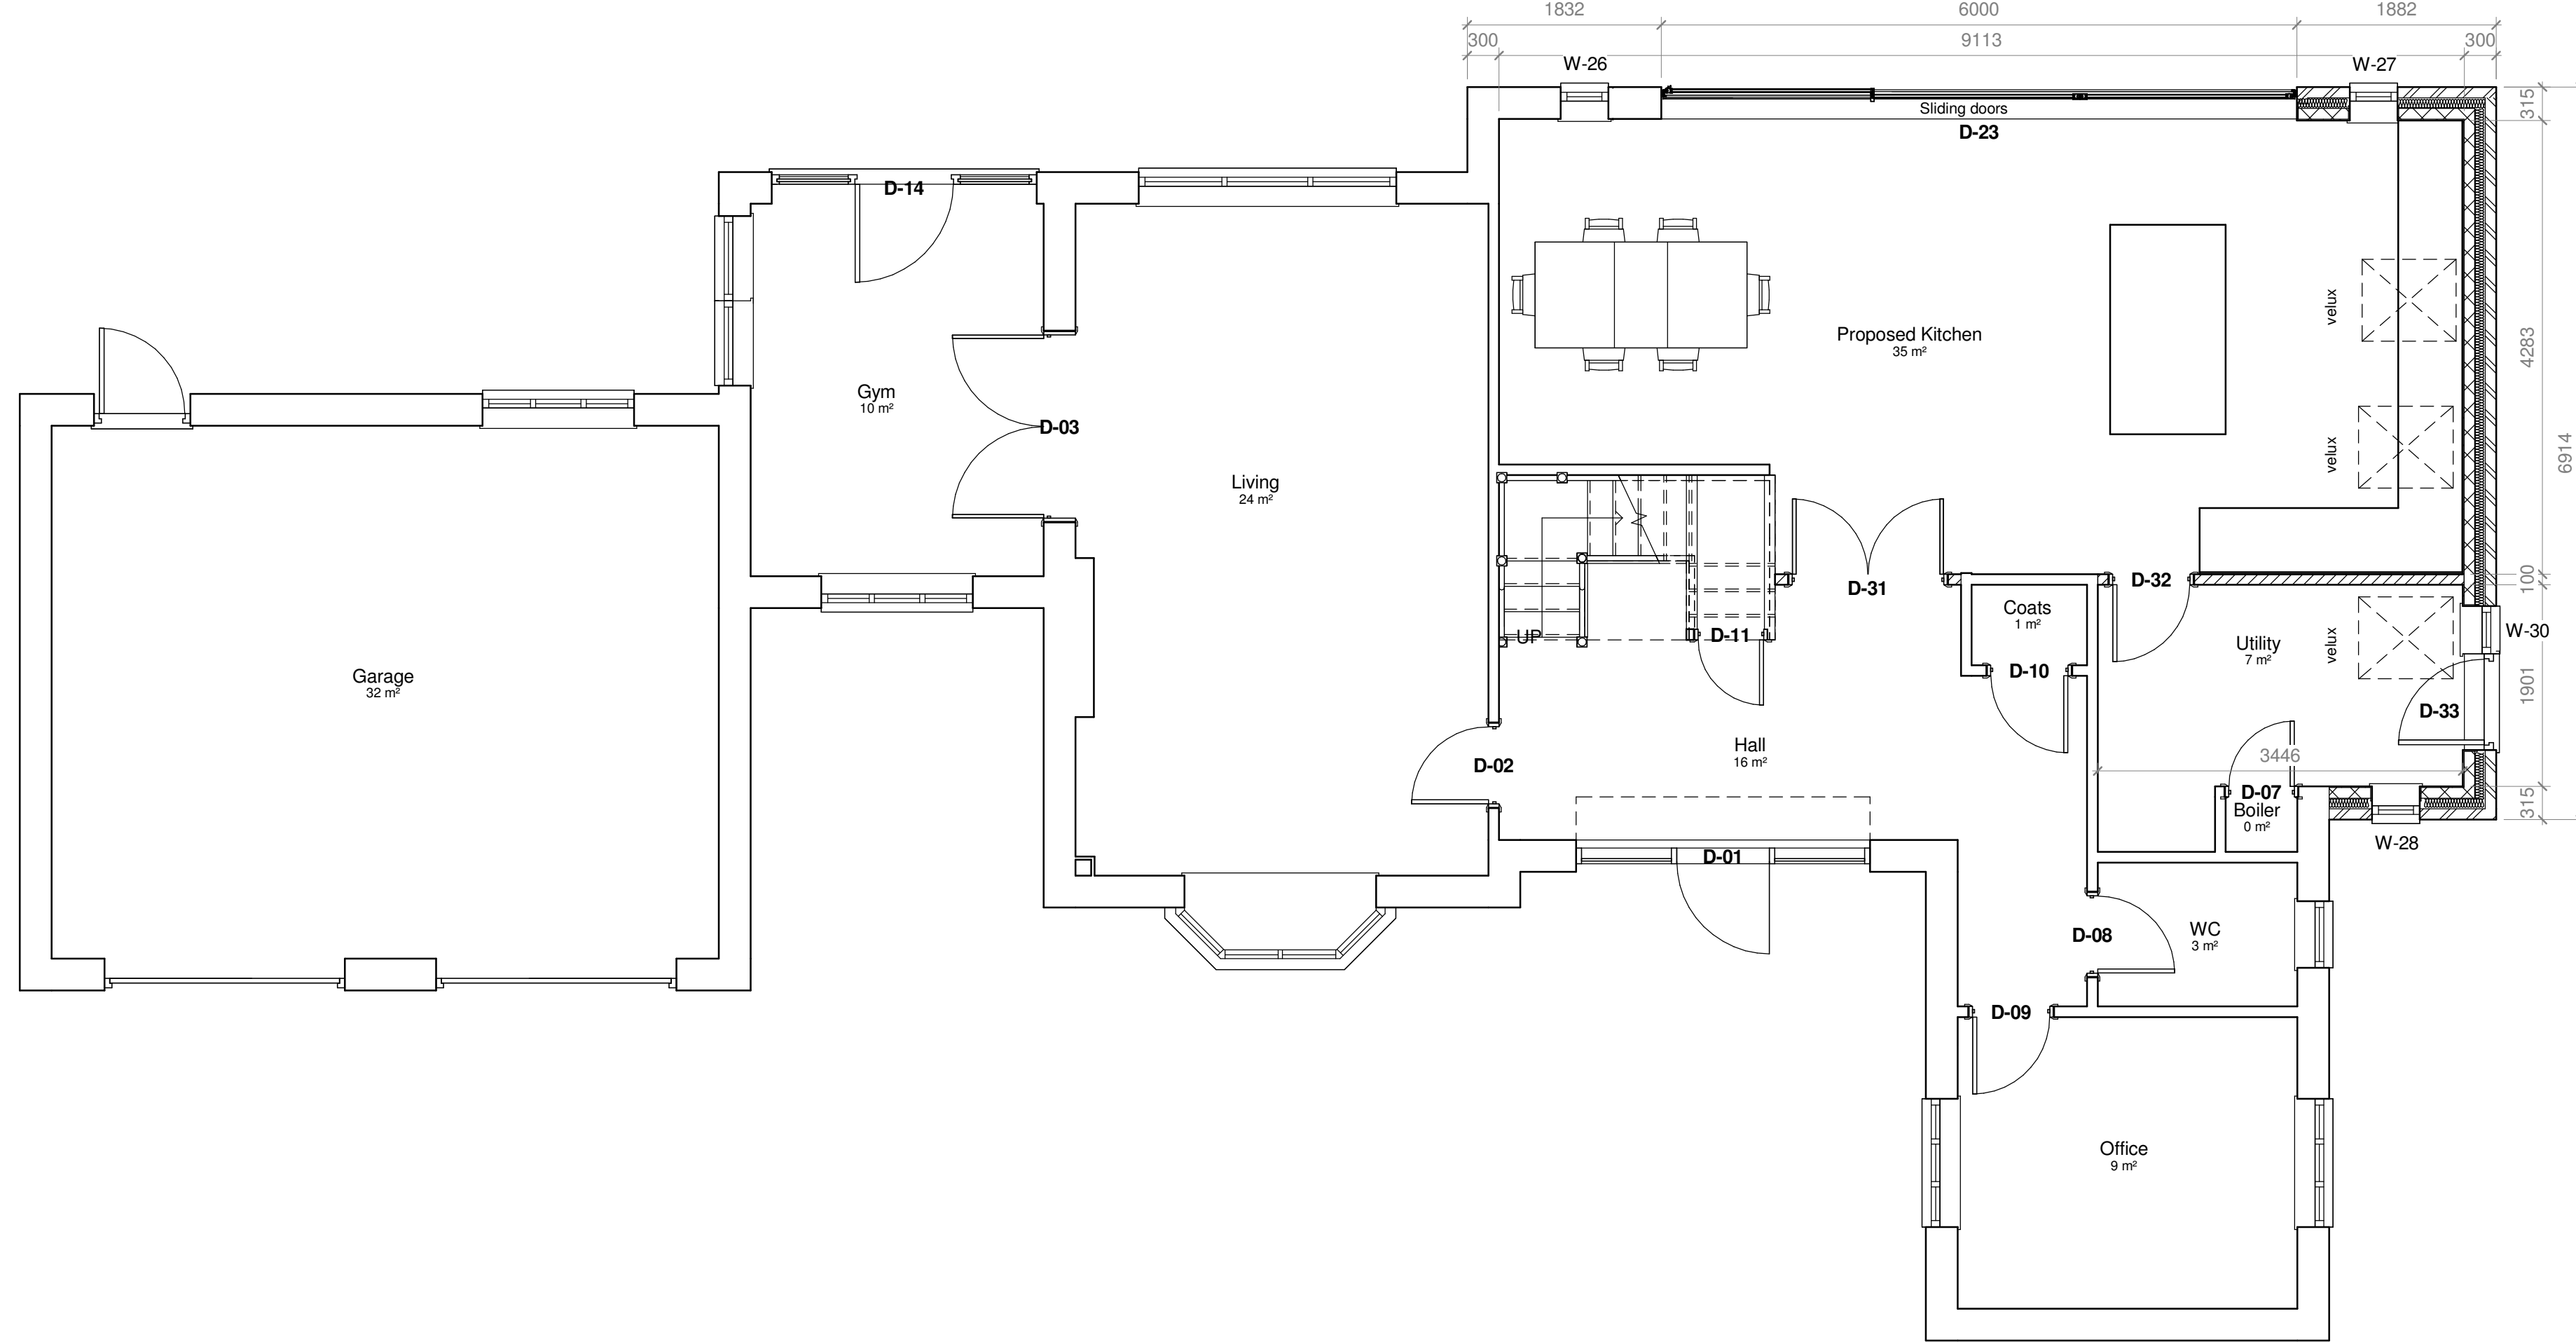


3 Proposed Ground Floor Plan  
1 : 50

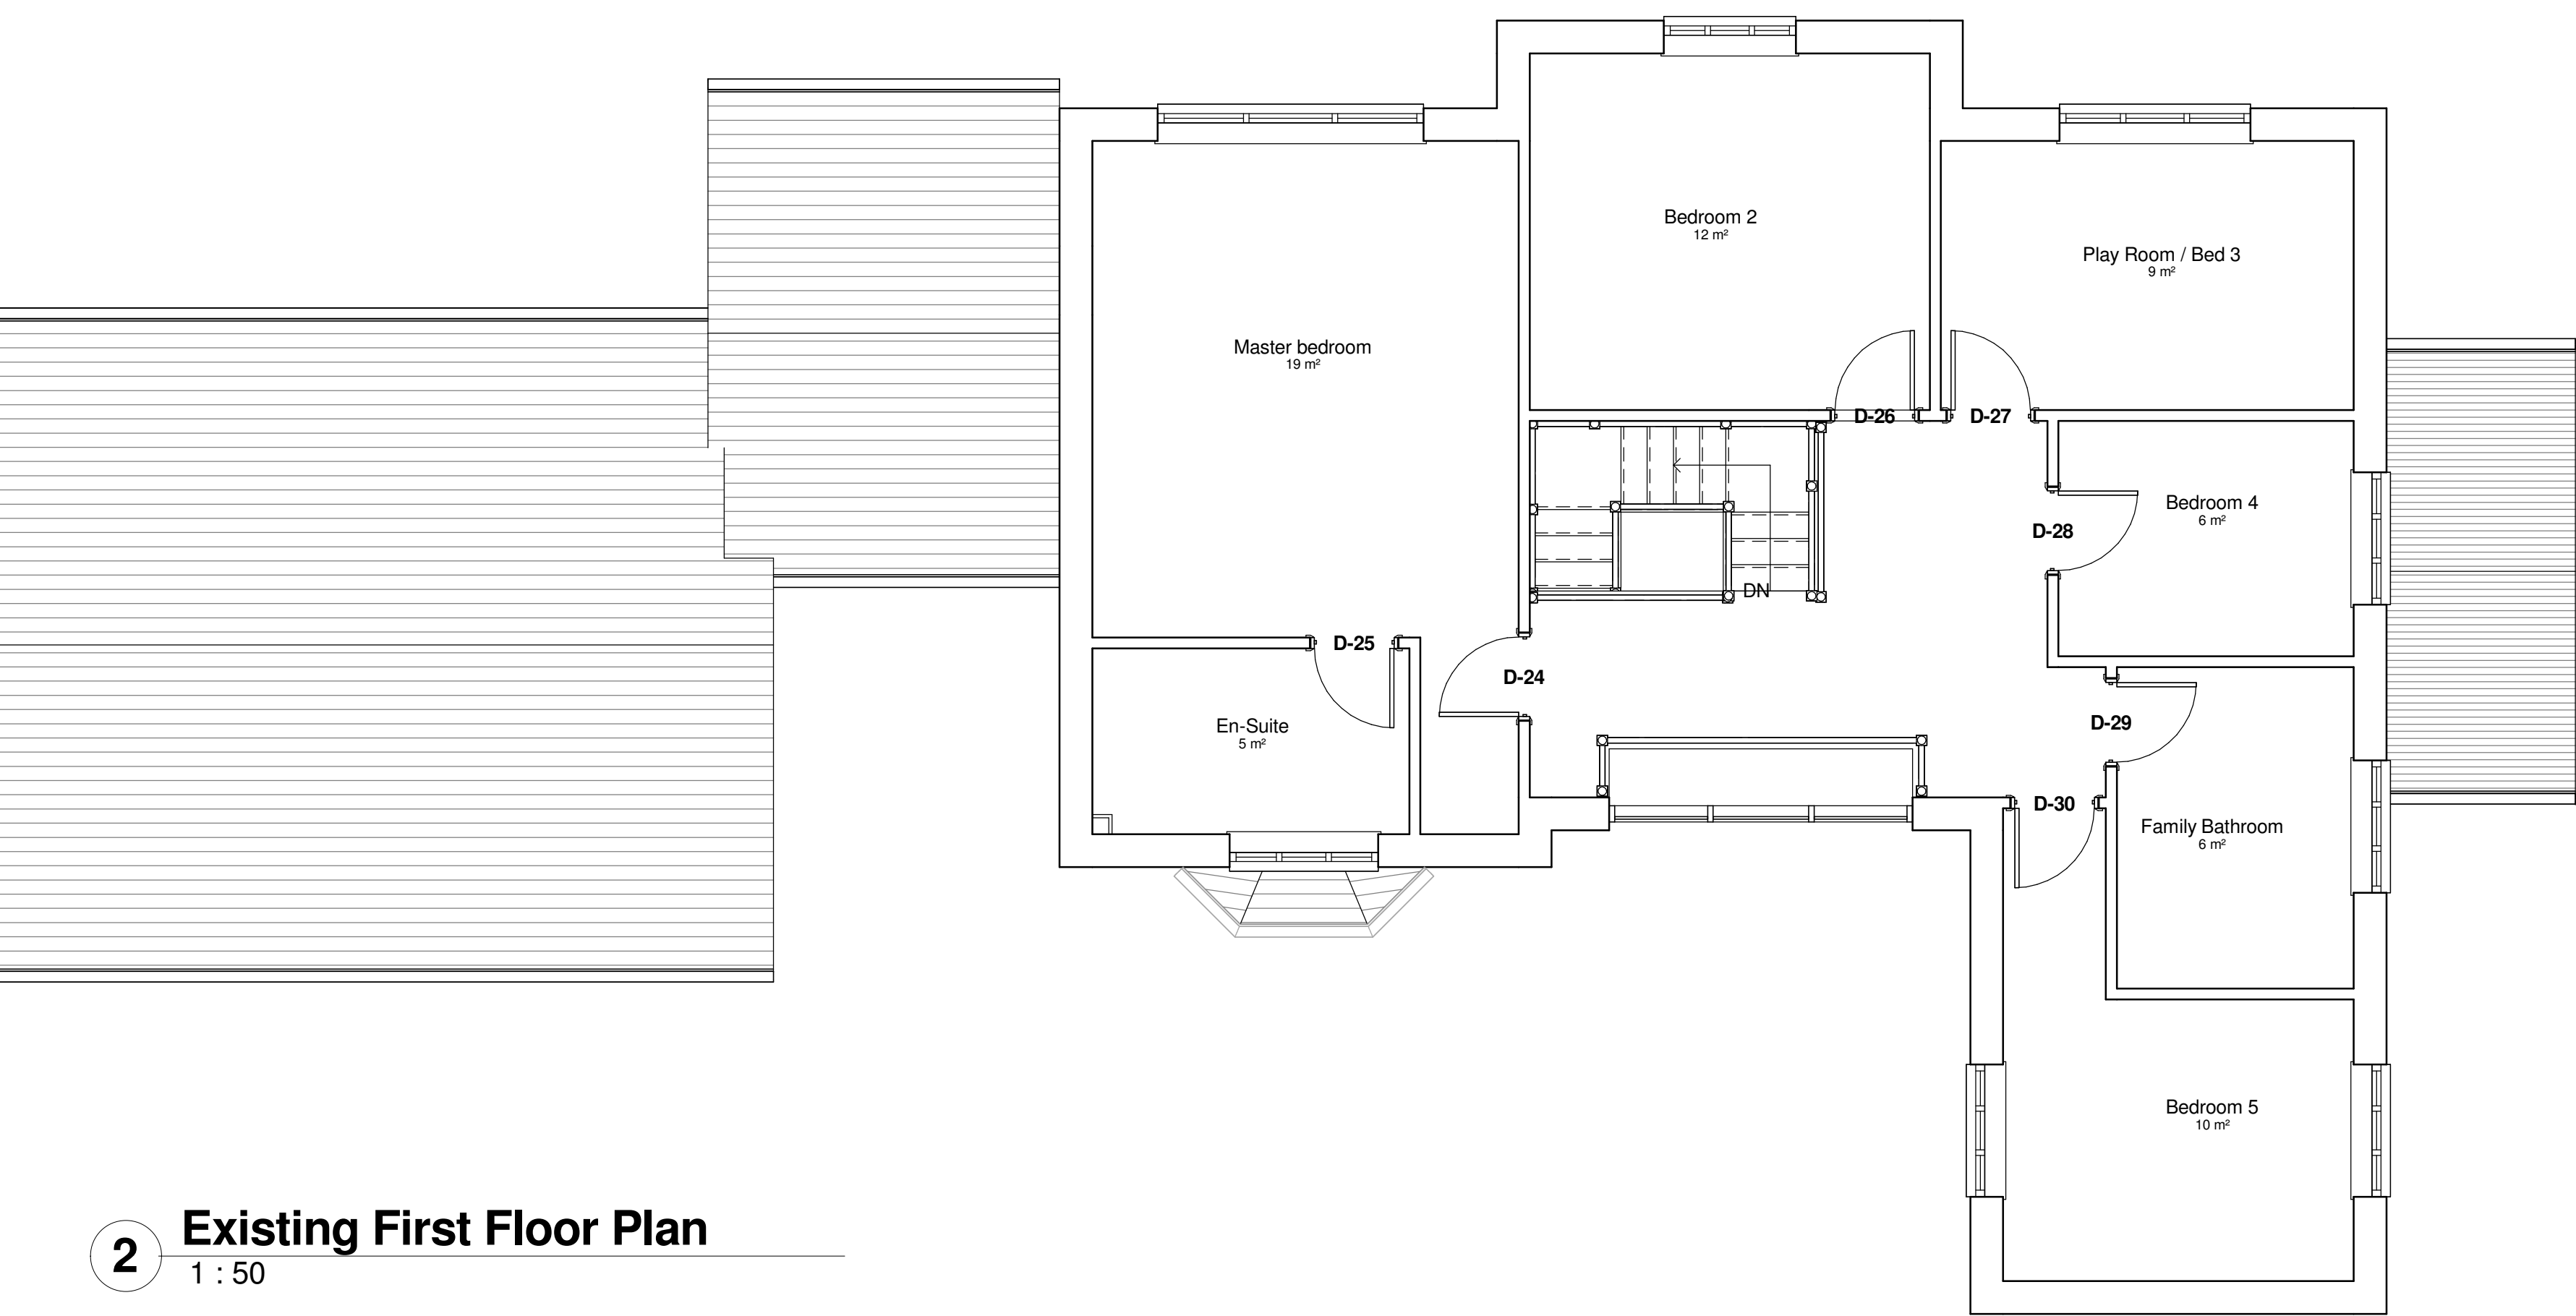


2 Existing First Floor Plan  
1 : 50

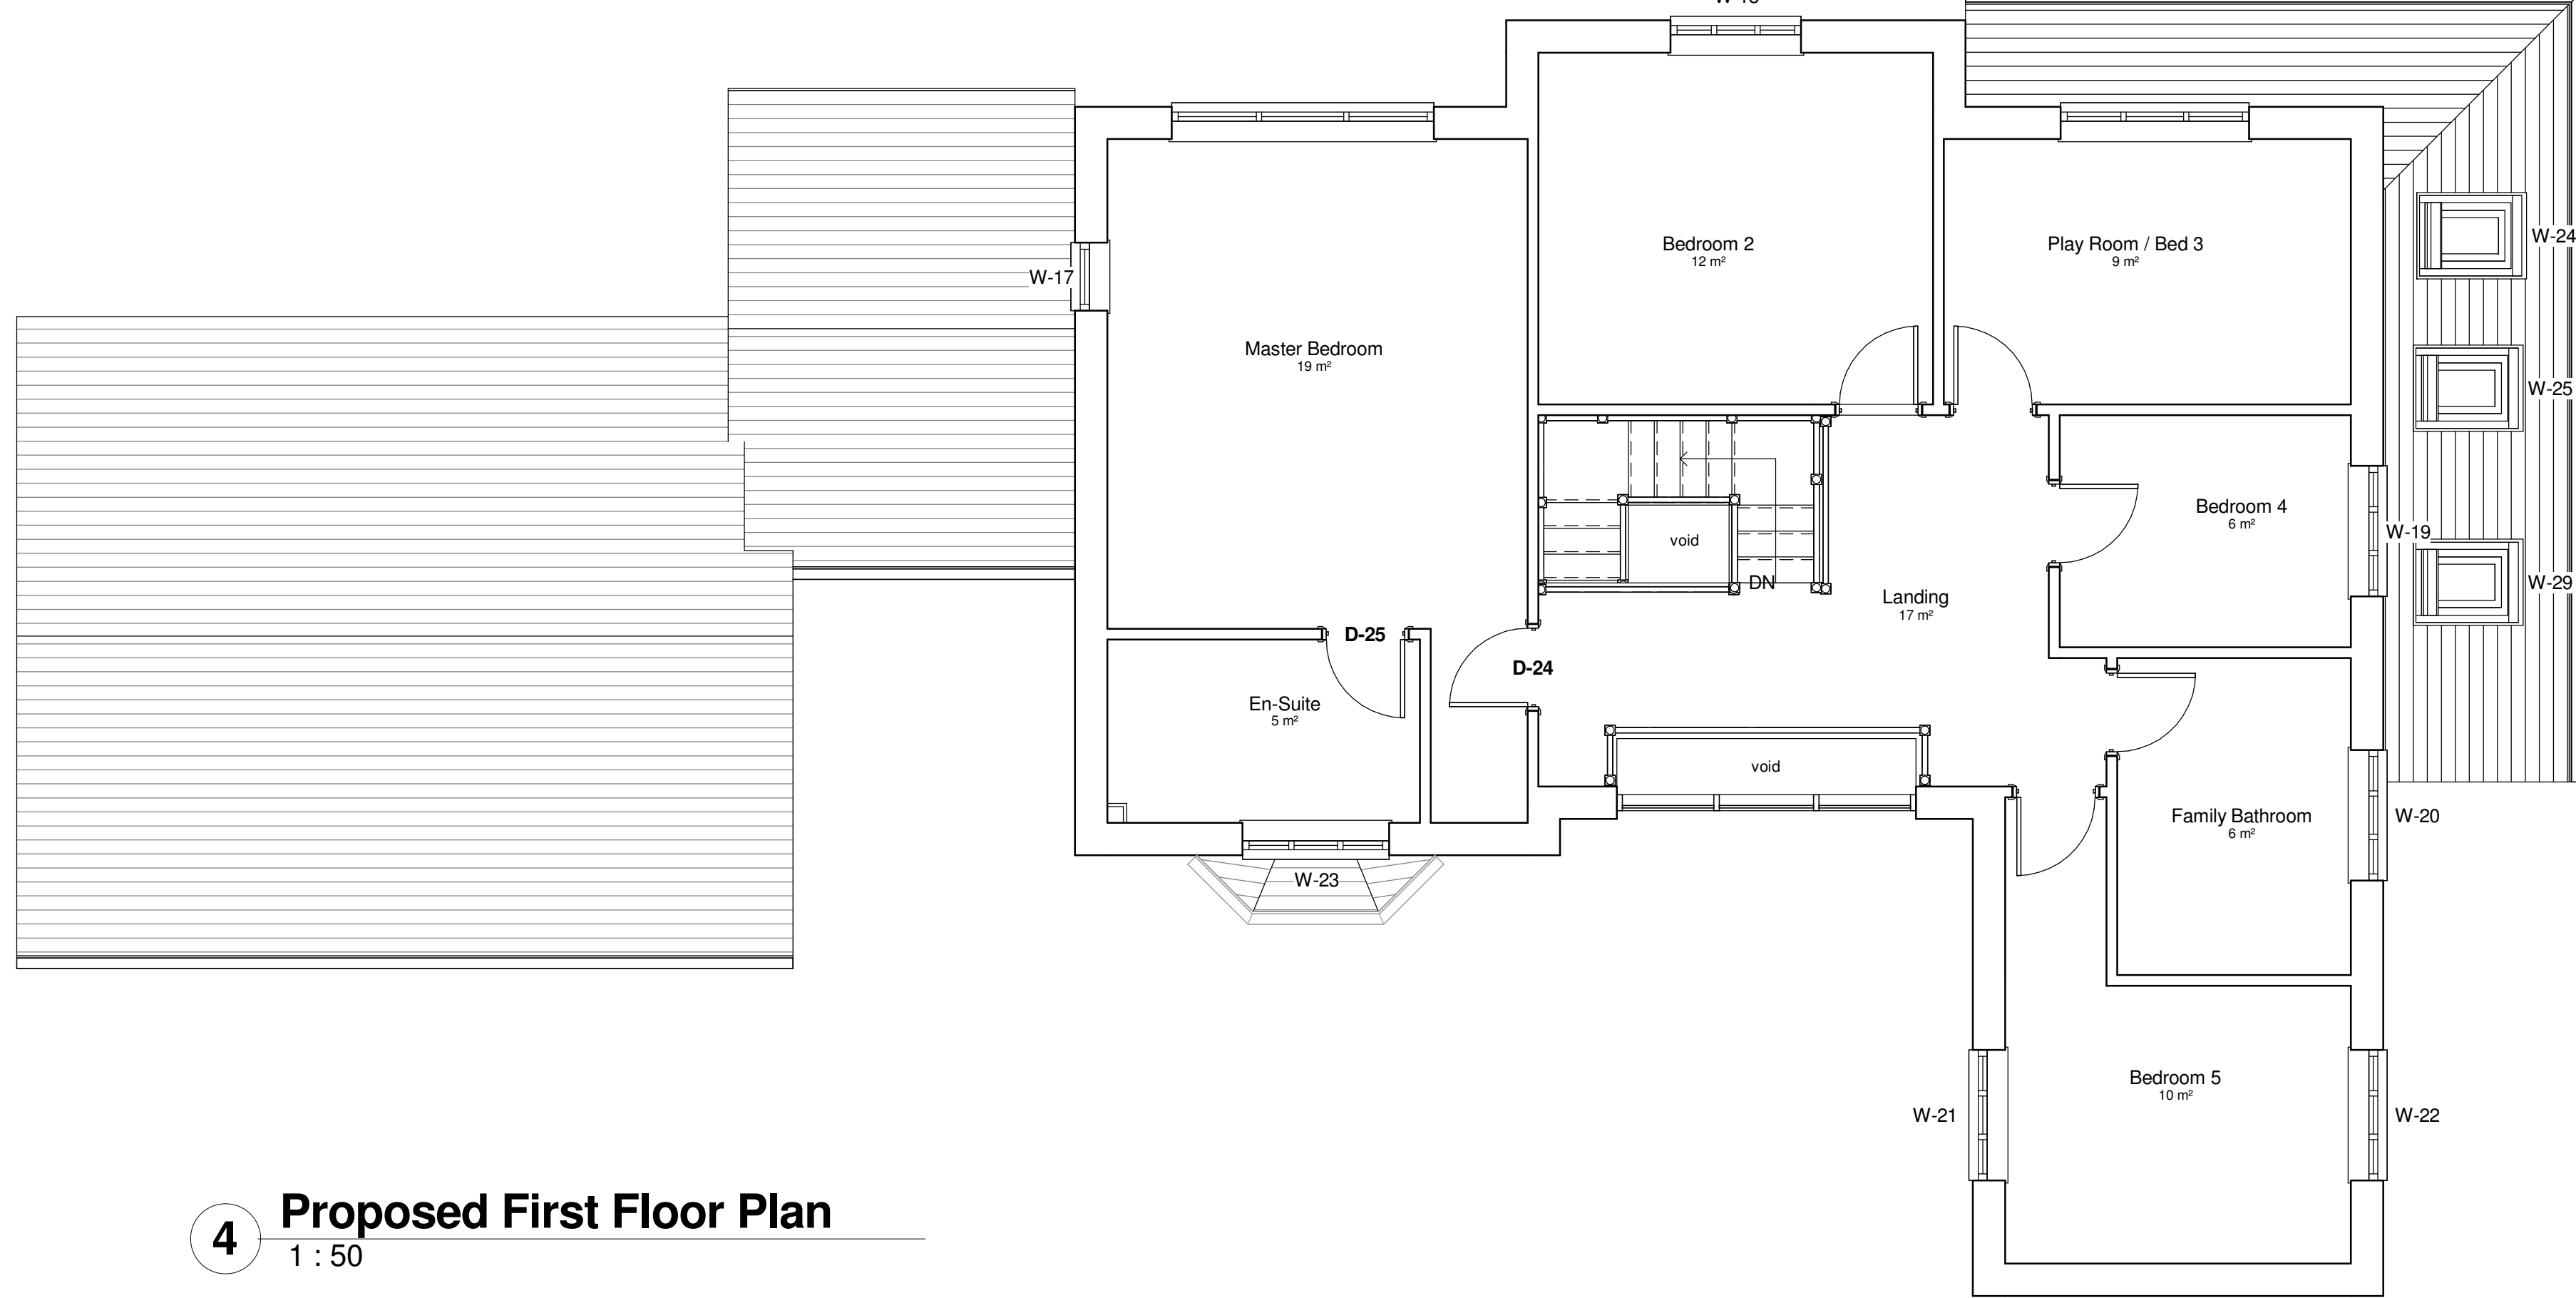

4 Proposed First Floor Plan  
1 : 50

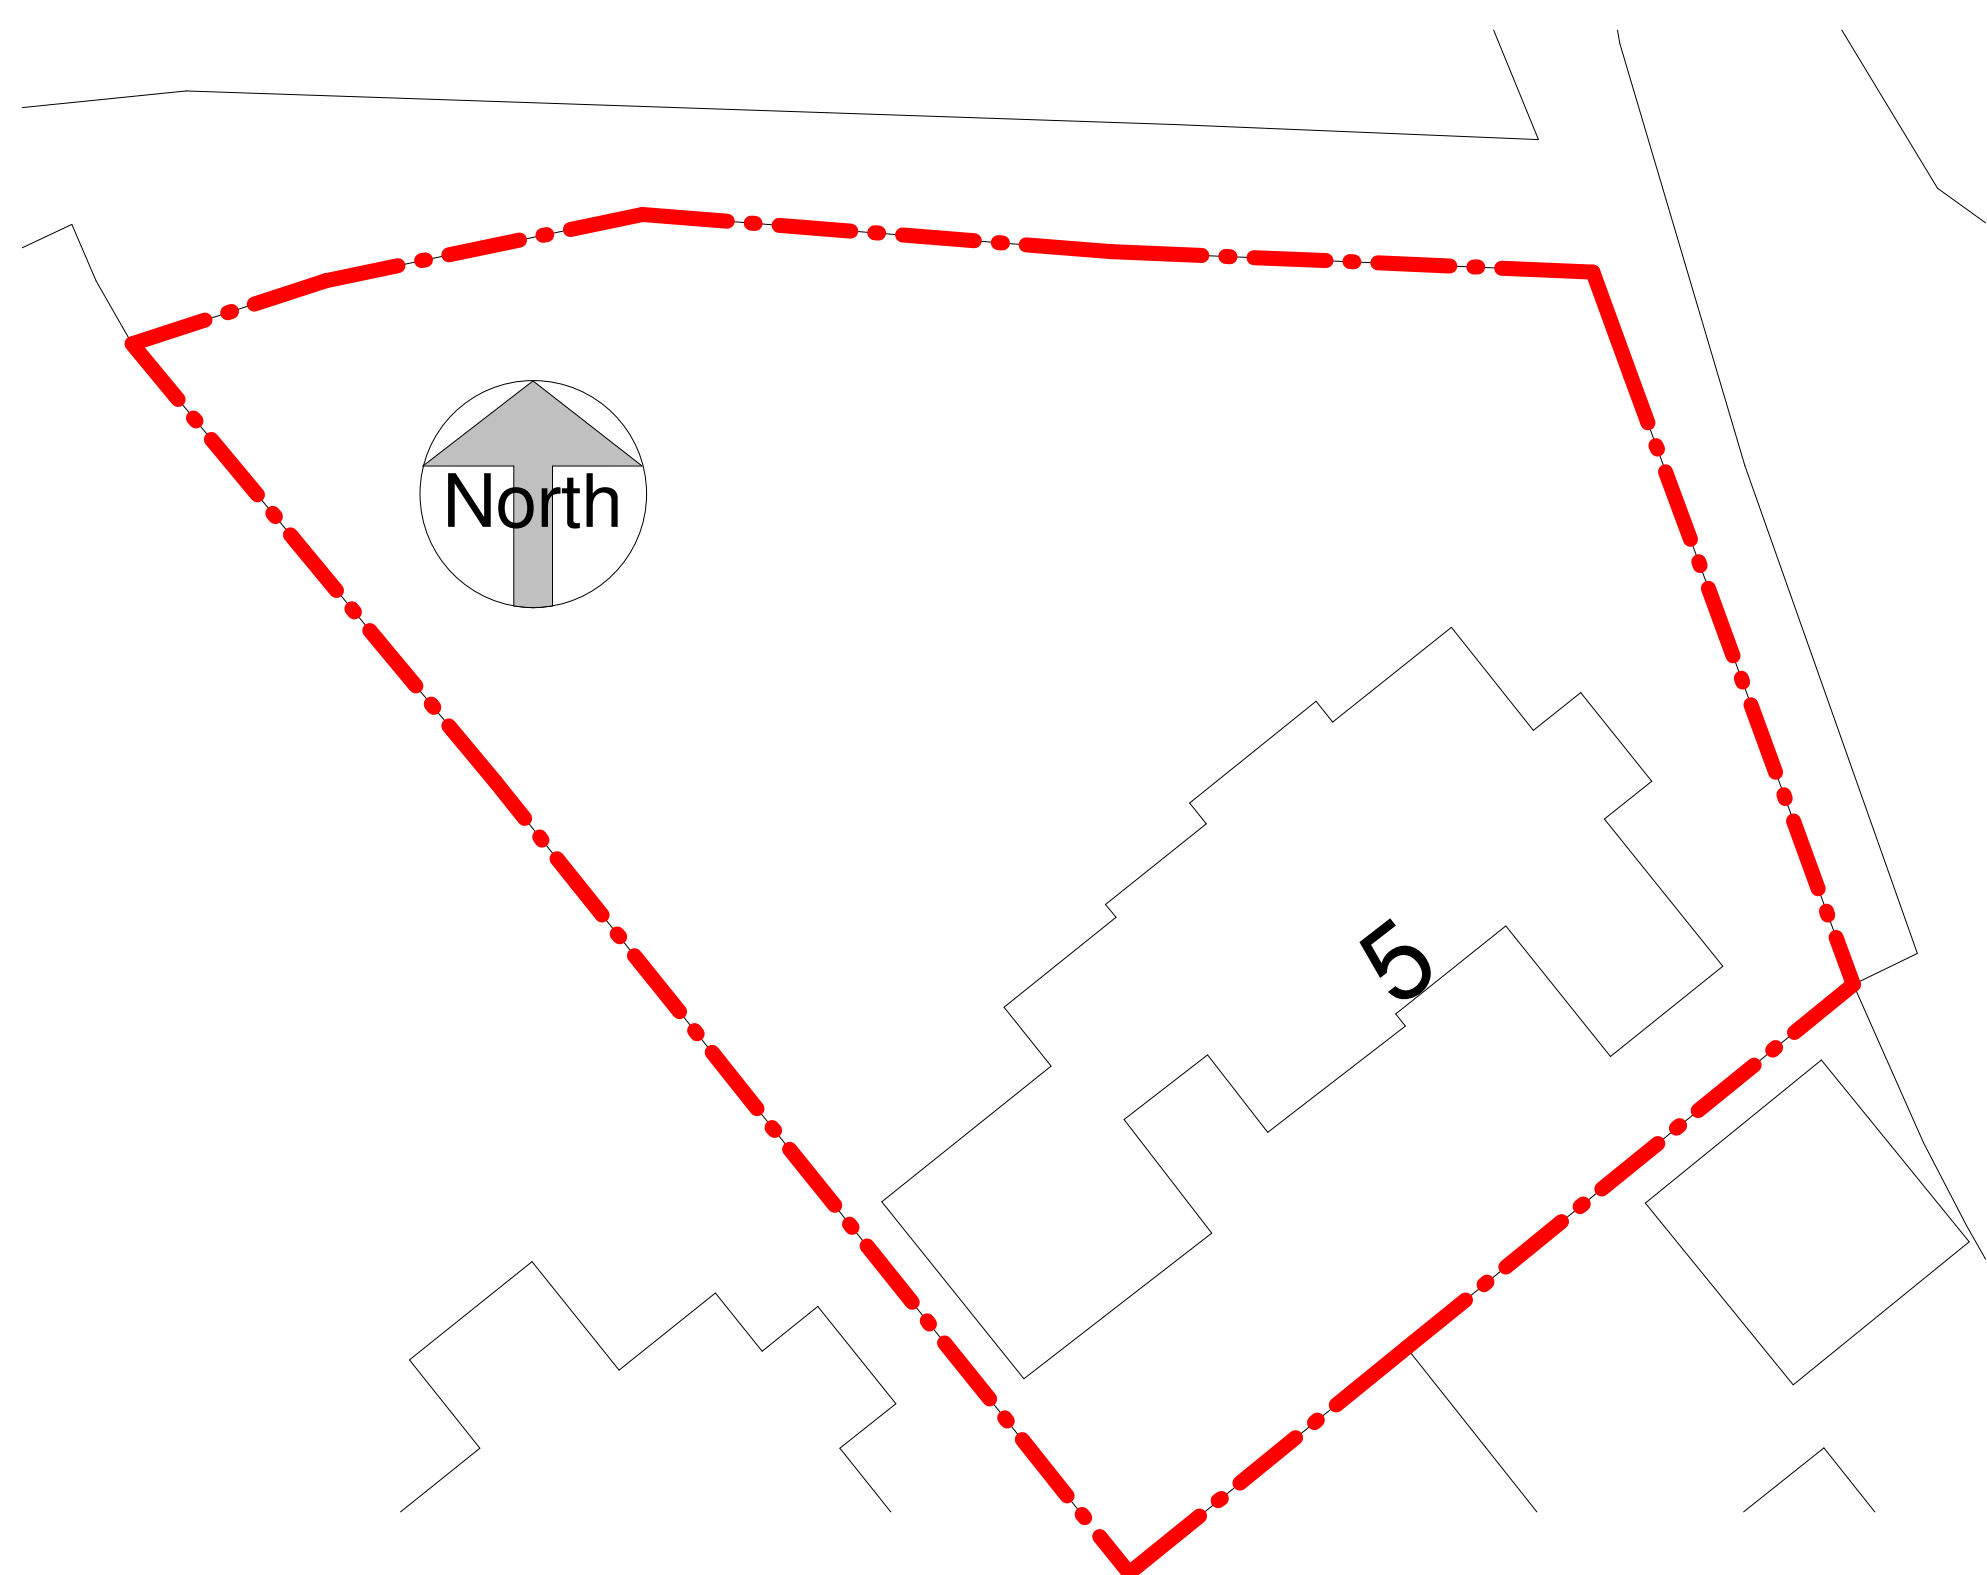

6 Existing Site Plan  
1 : 200

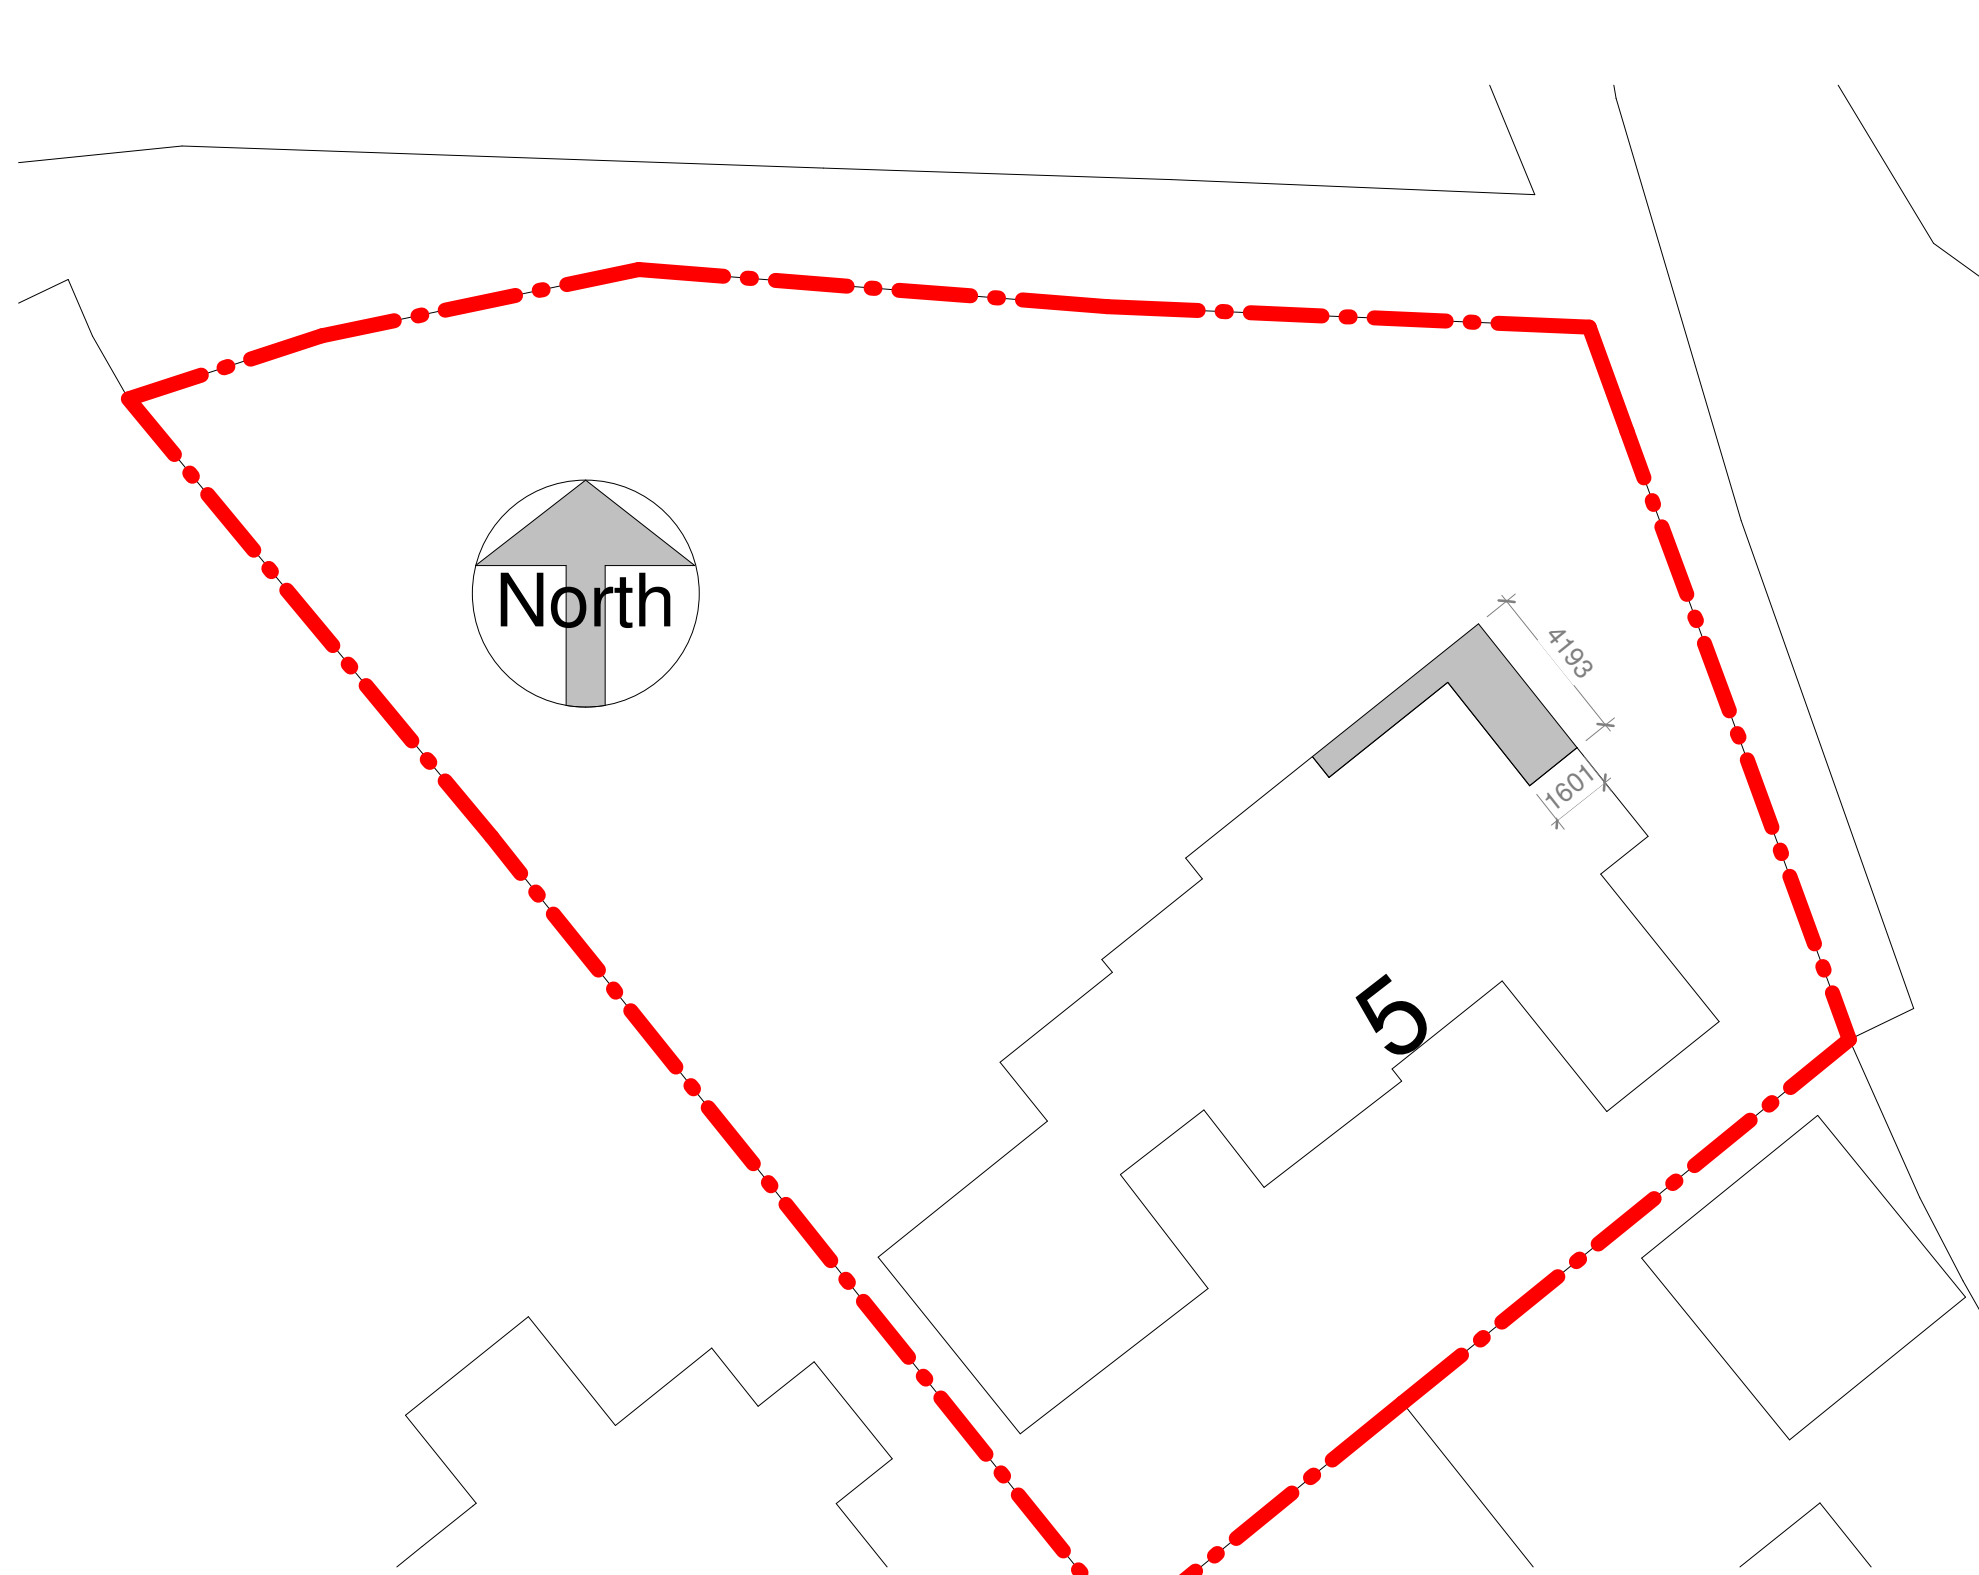

7 Proposed Site Plan  
1 : 200

C 27/3 Planning Issue JPS,JP  
B 27/3 W30 added to utility room JPS,JP  
A 25/3 Door revised to sliding door, velux and window added to utility, 450x160 windows shown either side of sliding door JPS,JP  
\* 22/3 Initial Issue JPS,JP  
Rev: 1/2017  
CLIENT: GARY & SALLY ADAMS

PROJECT: Proposed Single Storey Side + Rear Extension, 5 Chaloner Heights, Barnsley S74 0RZ  
TITLE: Existing and Proposed Plans

DRAWING STATUS:  
FOR PLANNING  
DRAWN BY: JP CHECKED BY: SJF  
SCALE: As indicated  
DATE: 18/03/2017

Oakleaf Architecture



6 Watersheet Road  
Sheffield S6 5FA  
E-mail: oakleafarchitecture@outlook.com  
ARCHITECTURE - PLANNING - BUILDING REGS  
JOB No: 2017-02 DRAWING No: A (PL)-001 REV: C