




Front Elevation

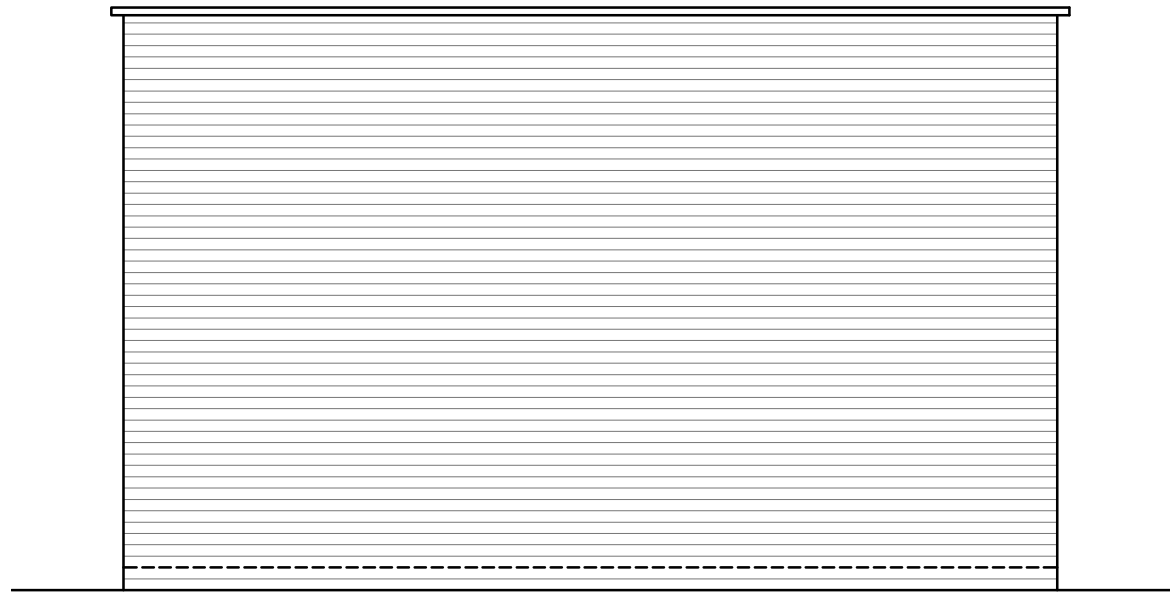


Side Elevation

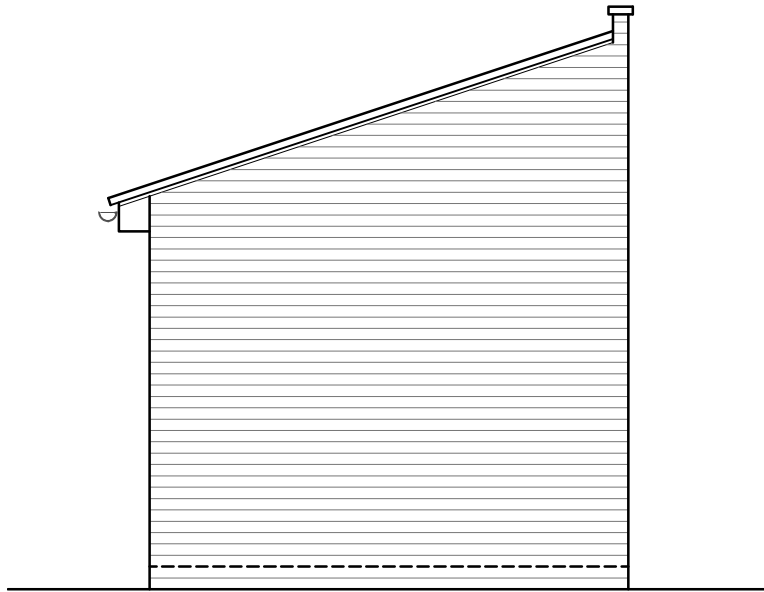

Rear Elevation

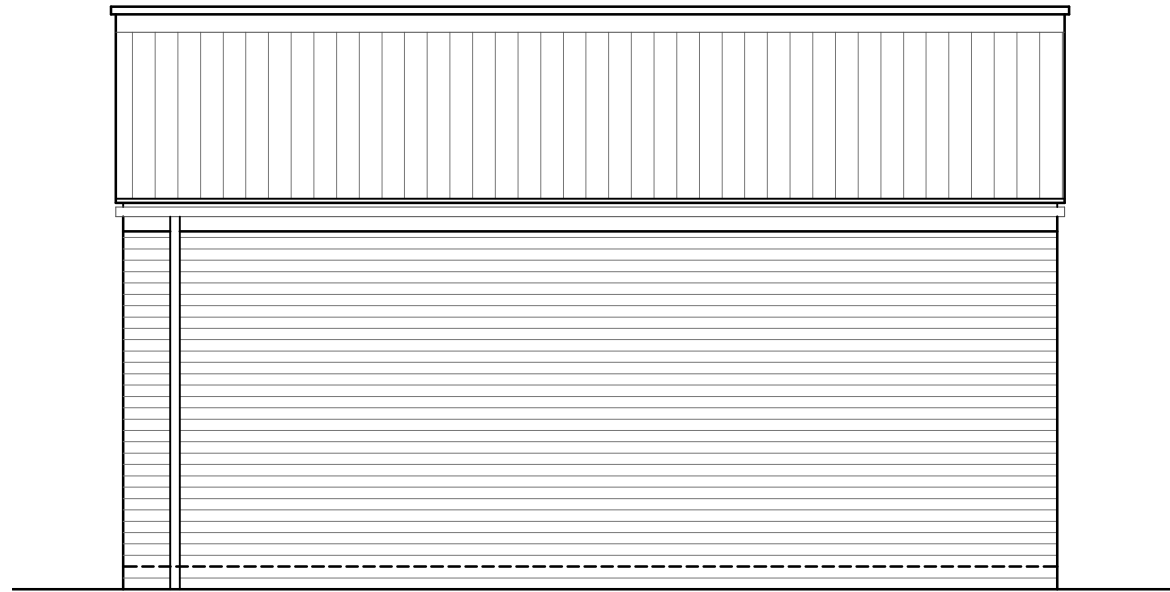

Side Elevation

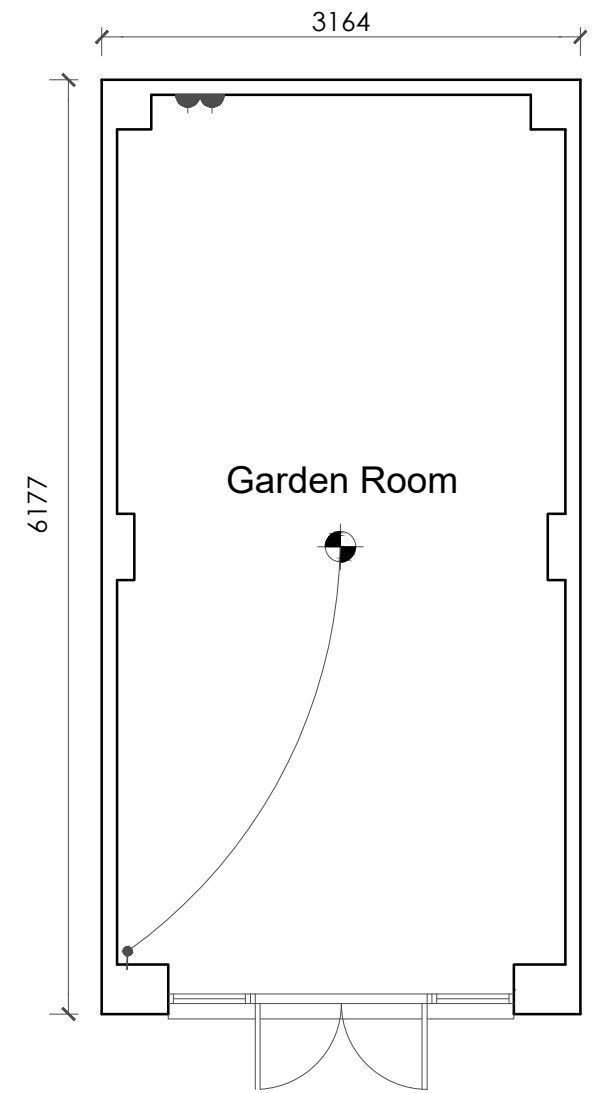

PLAN

Revision :
 Scale : 1:50 @A3
 Date : Nov 18
 Drawn by : KL
 Project :
 Proposed Garden Room
 Title :
 Planning Drawing
 Drg No : GR/01 Rev :