

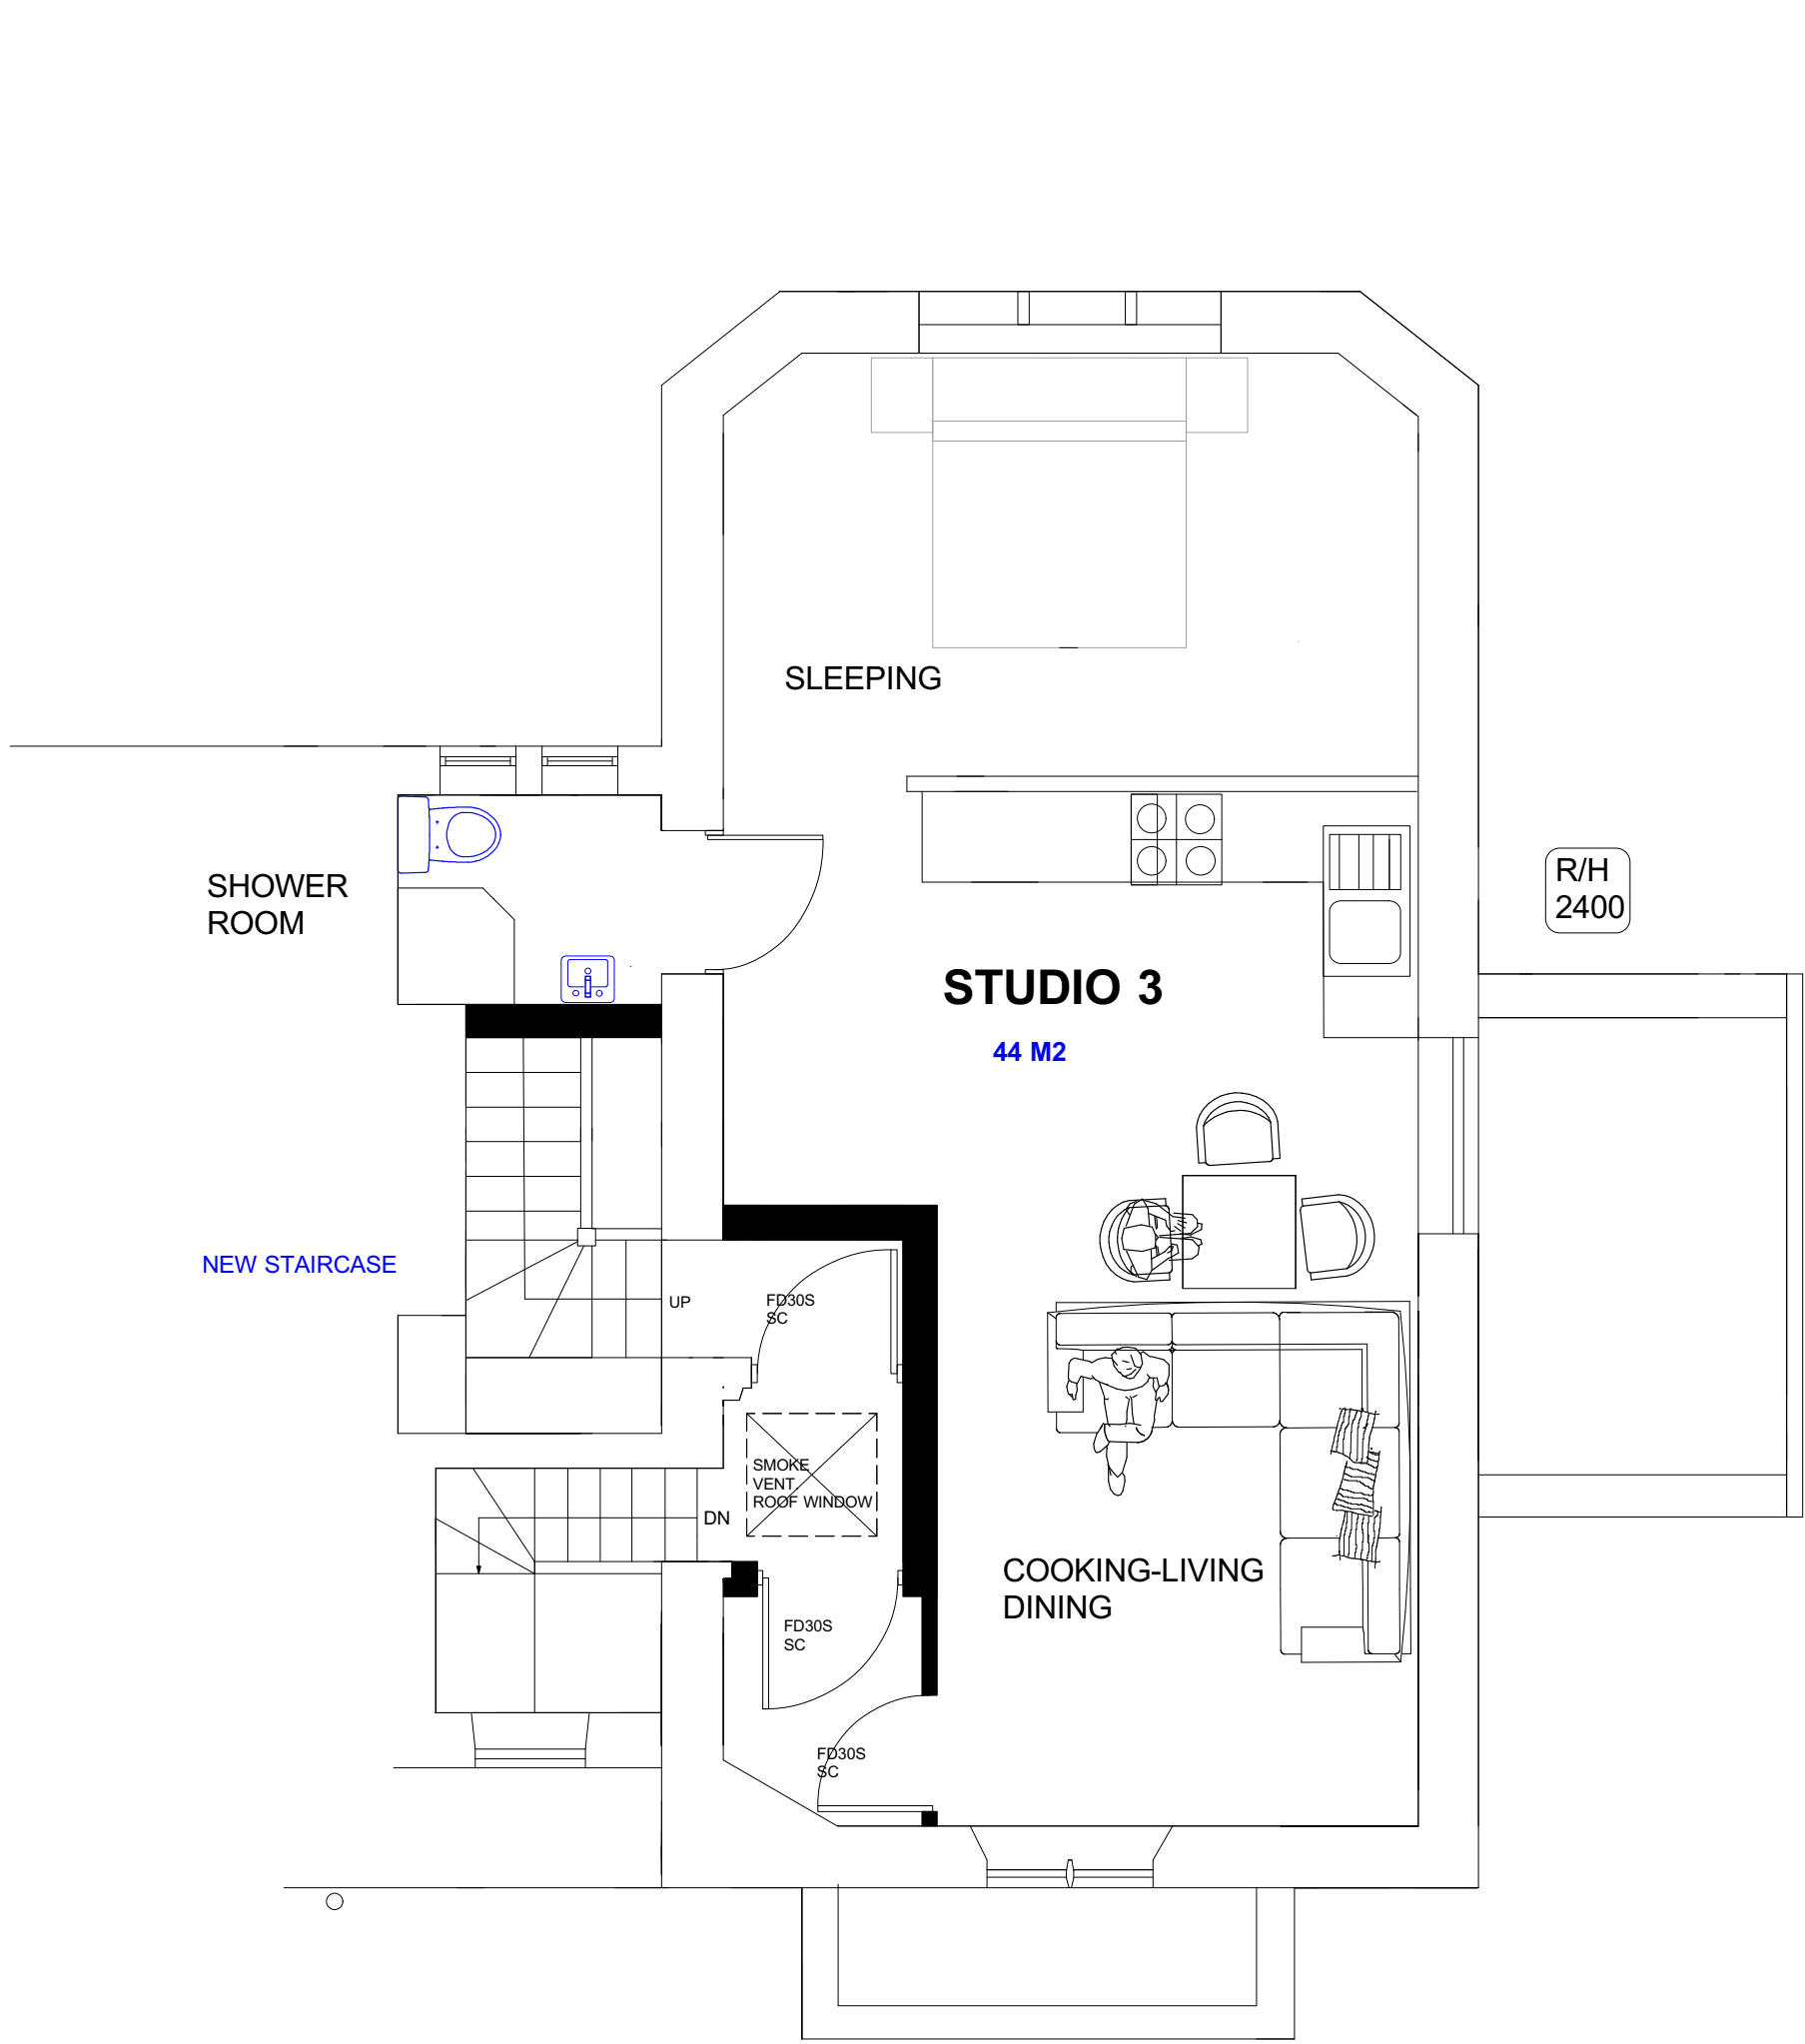
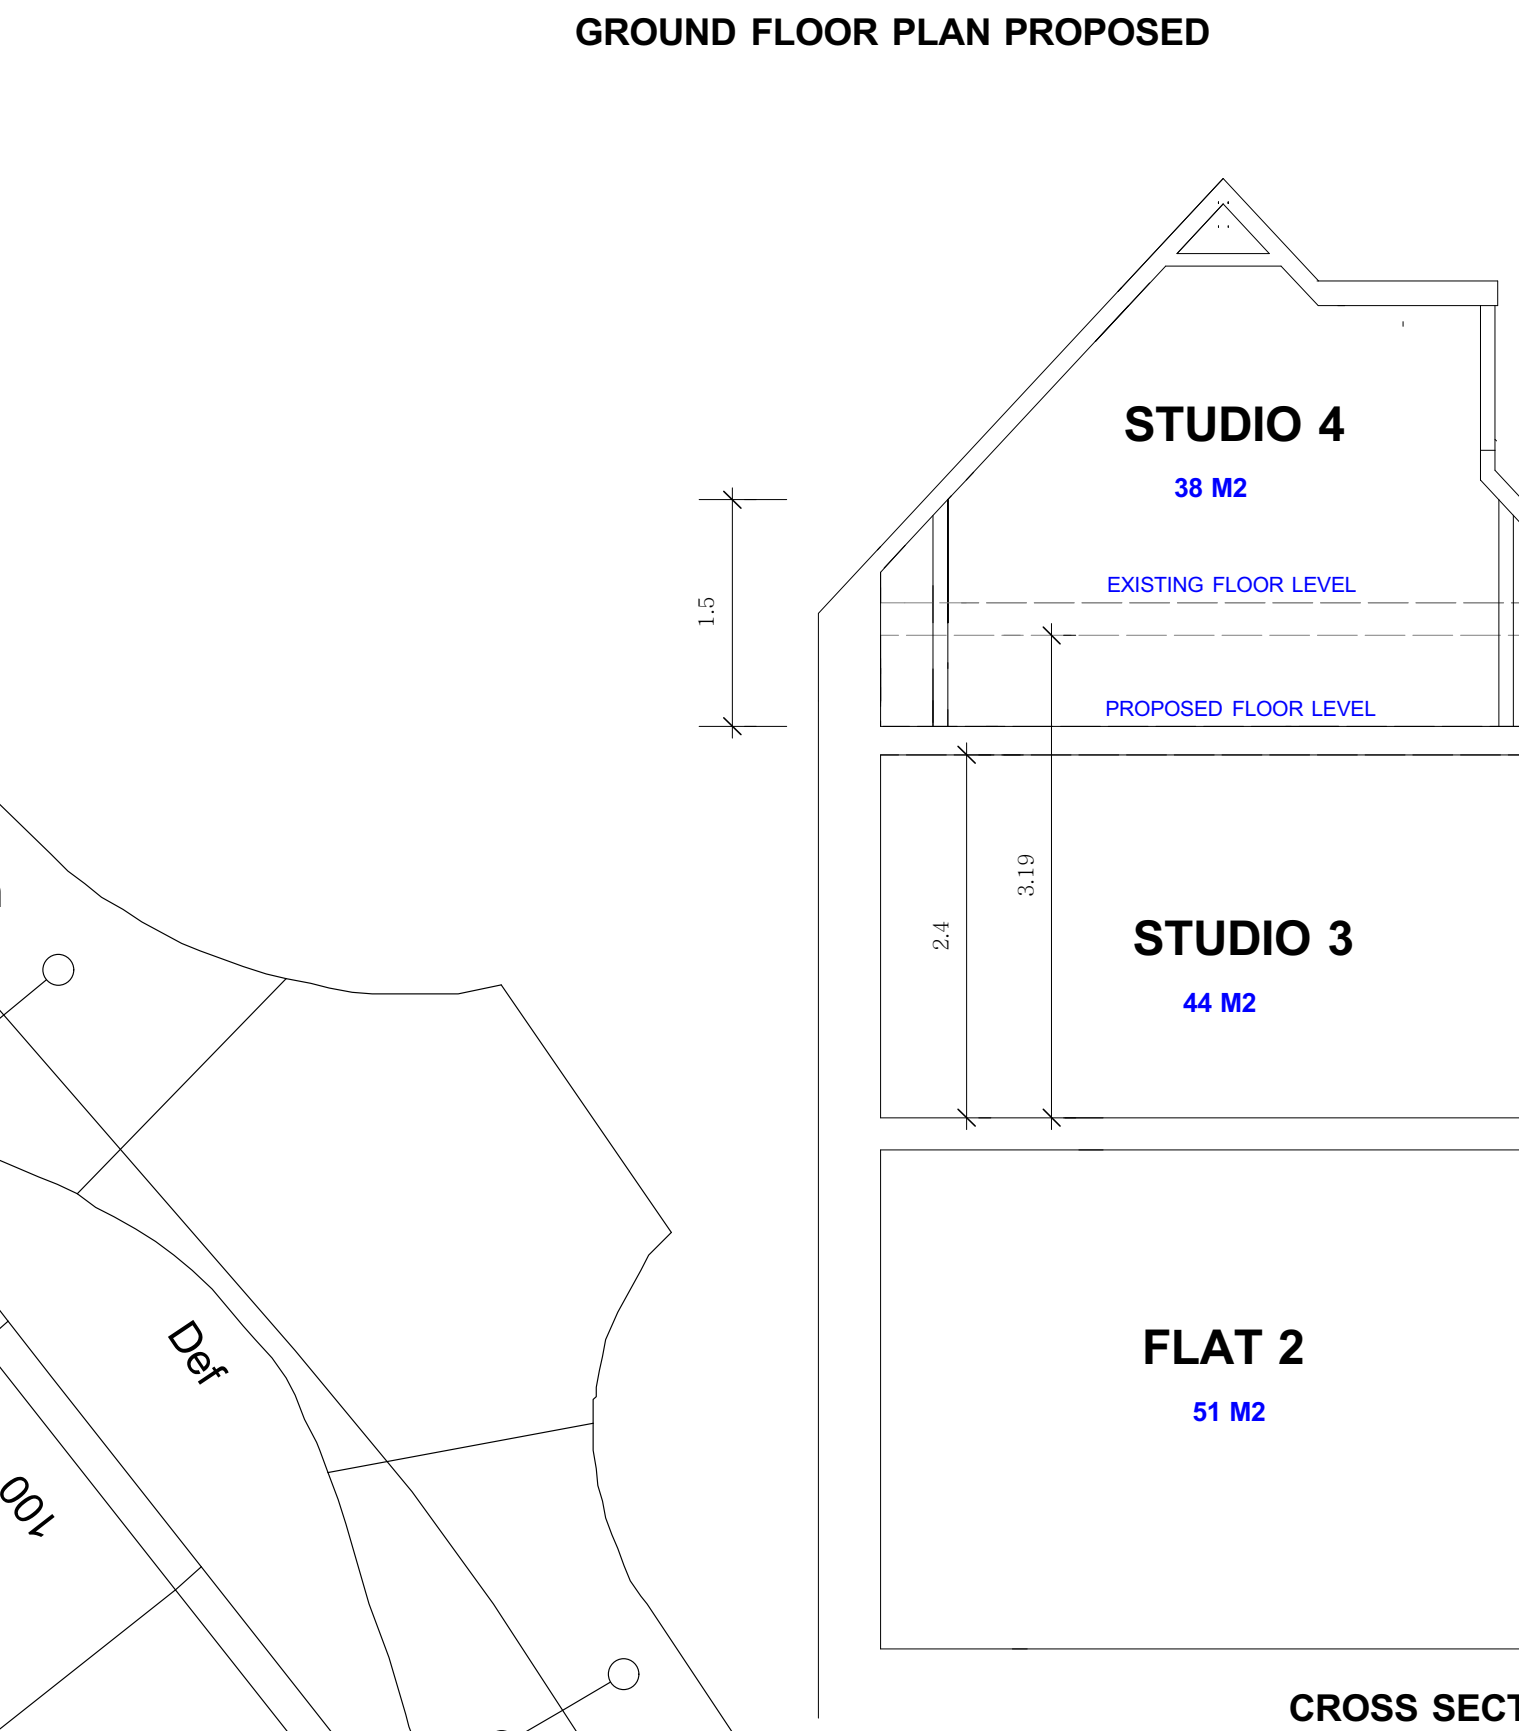
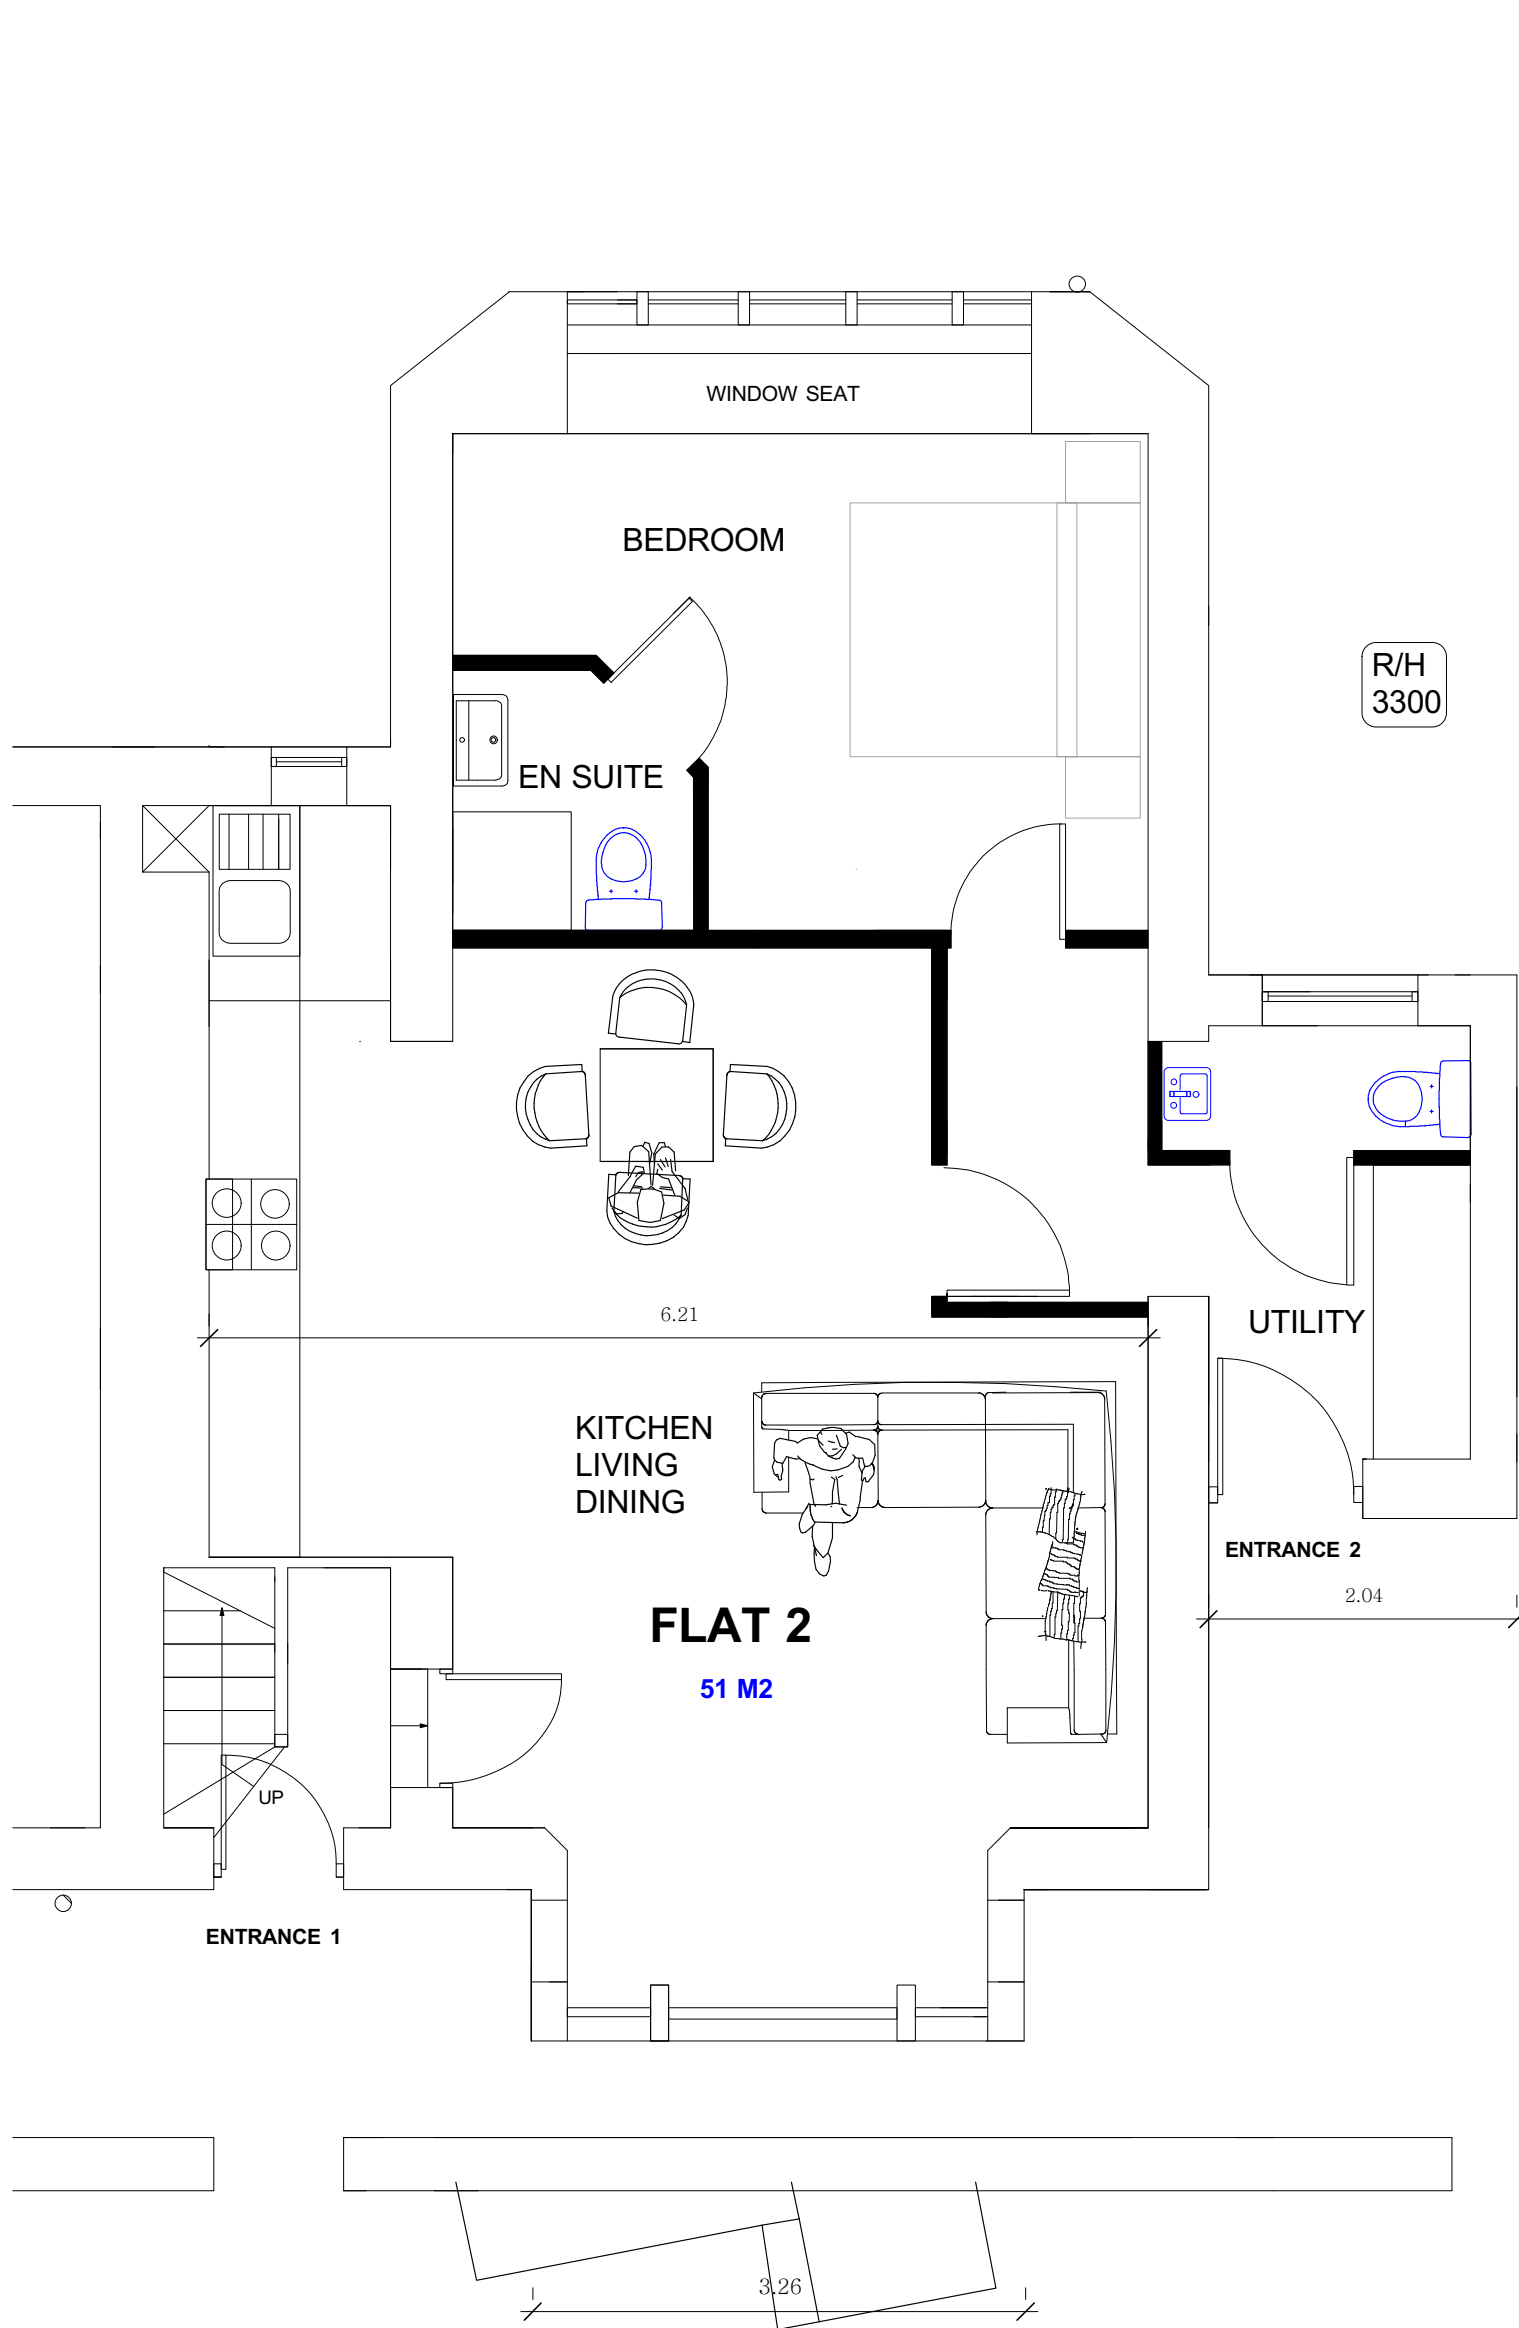
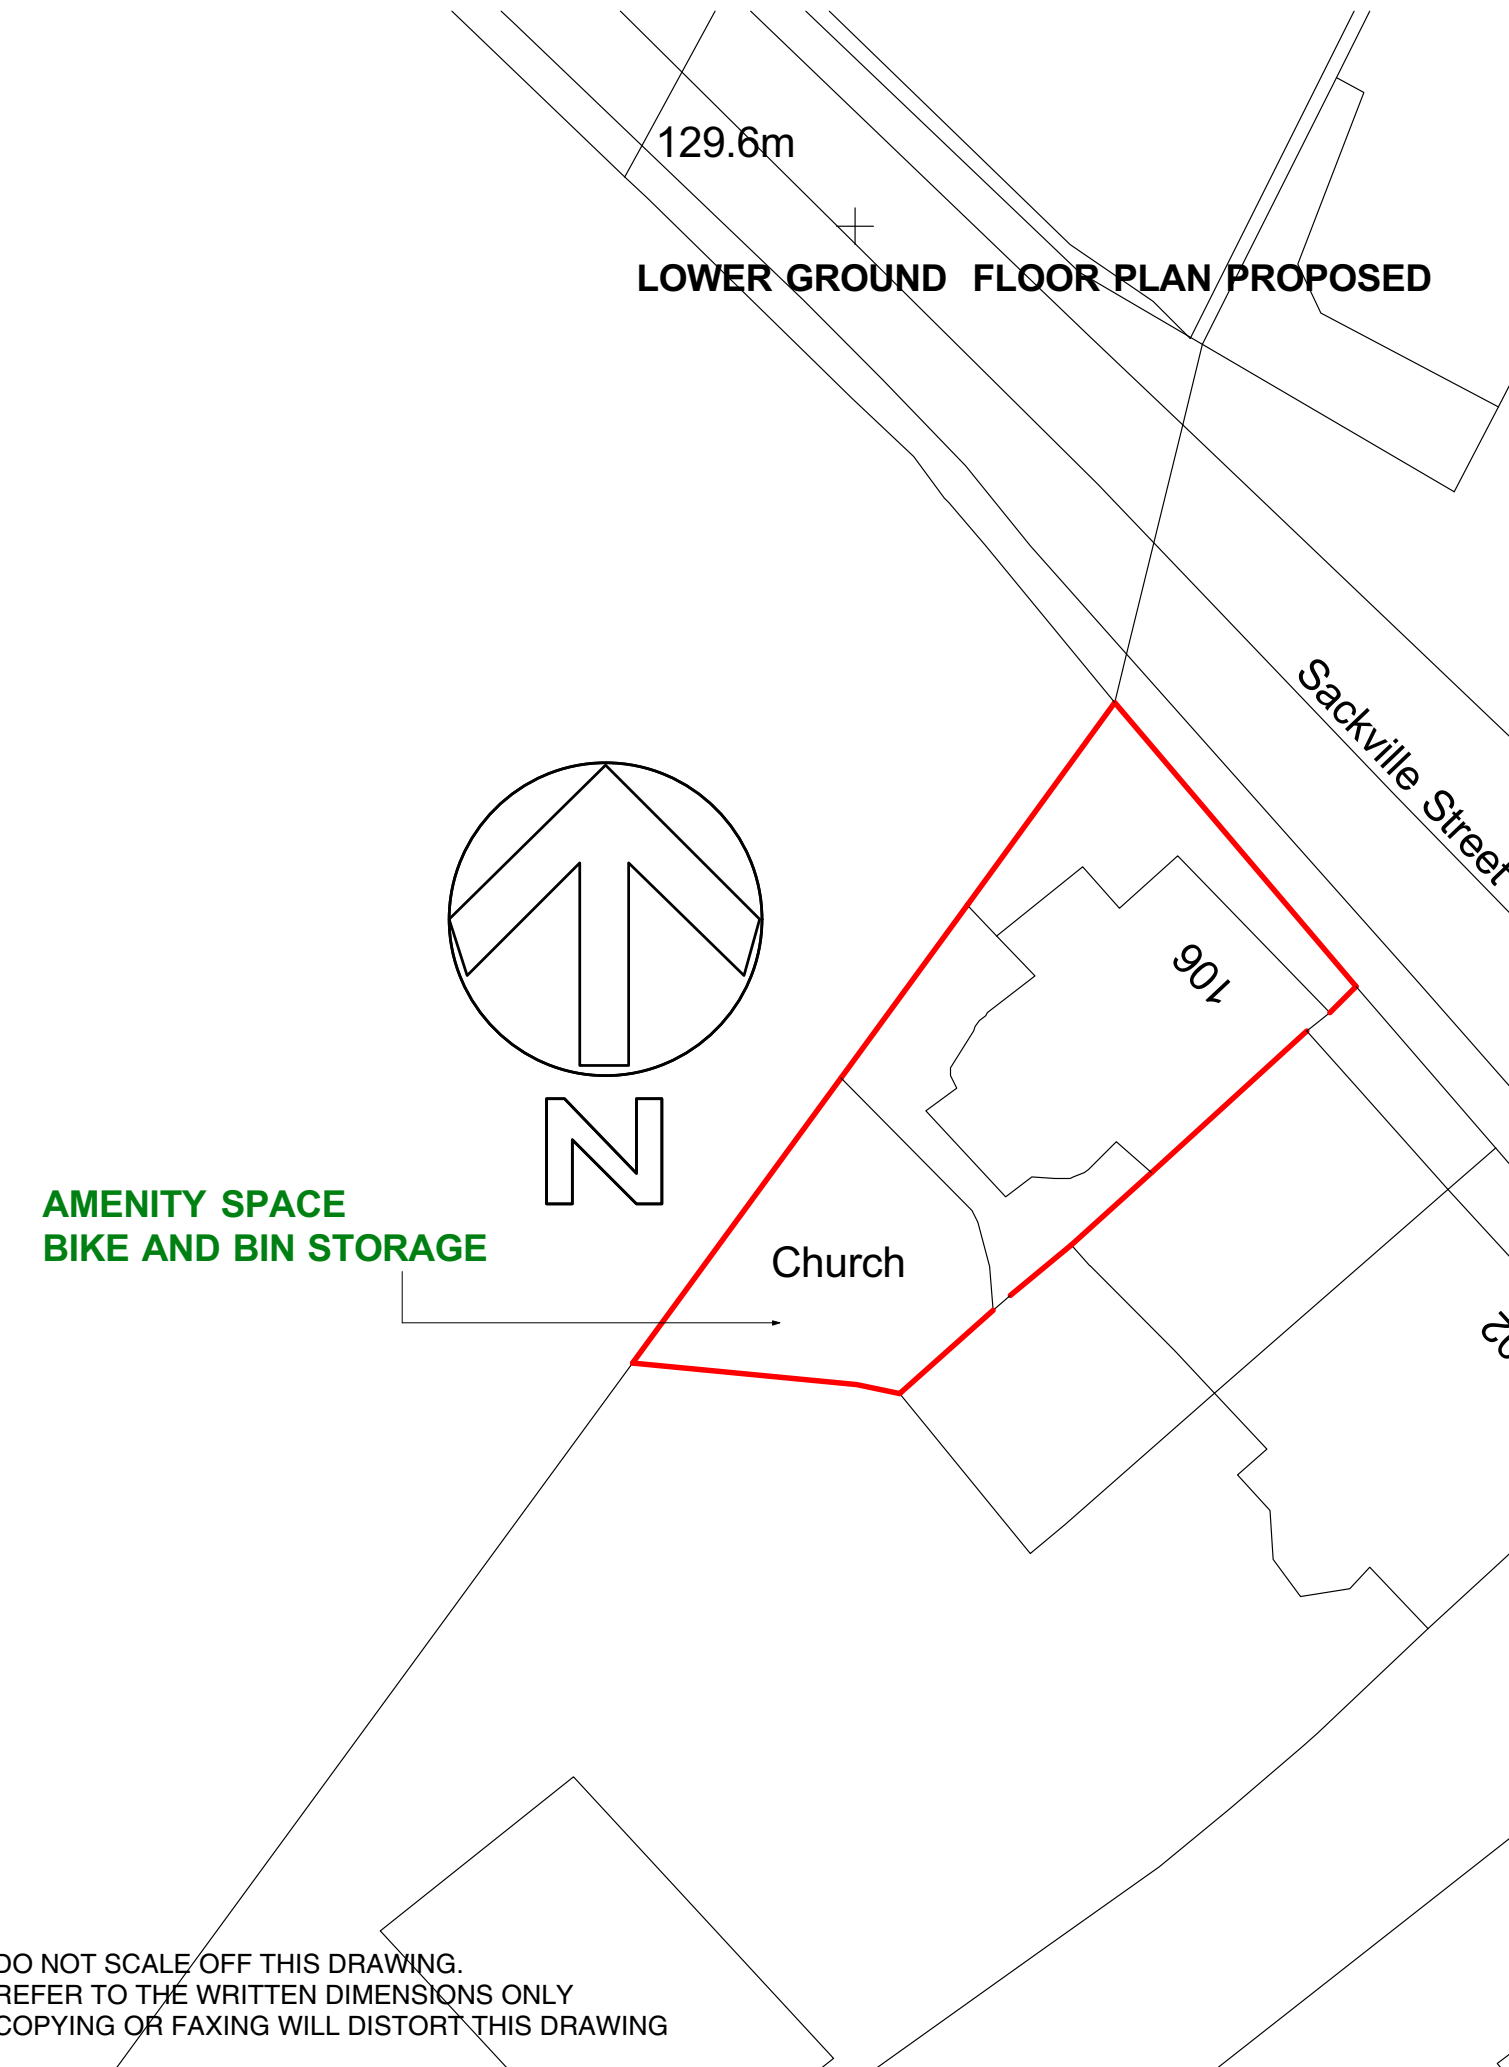


ADVENTIST CHURCH - 106 SACKVILLE STREET

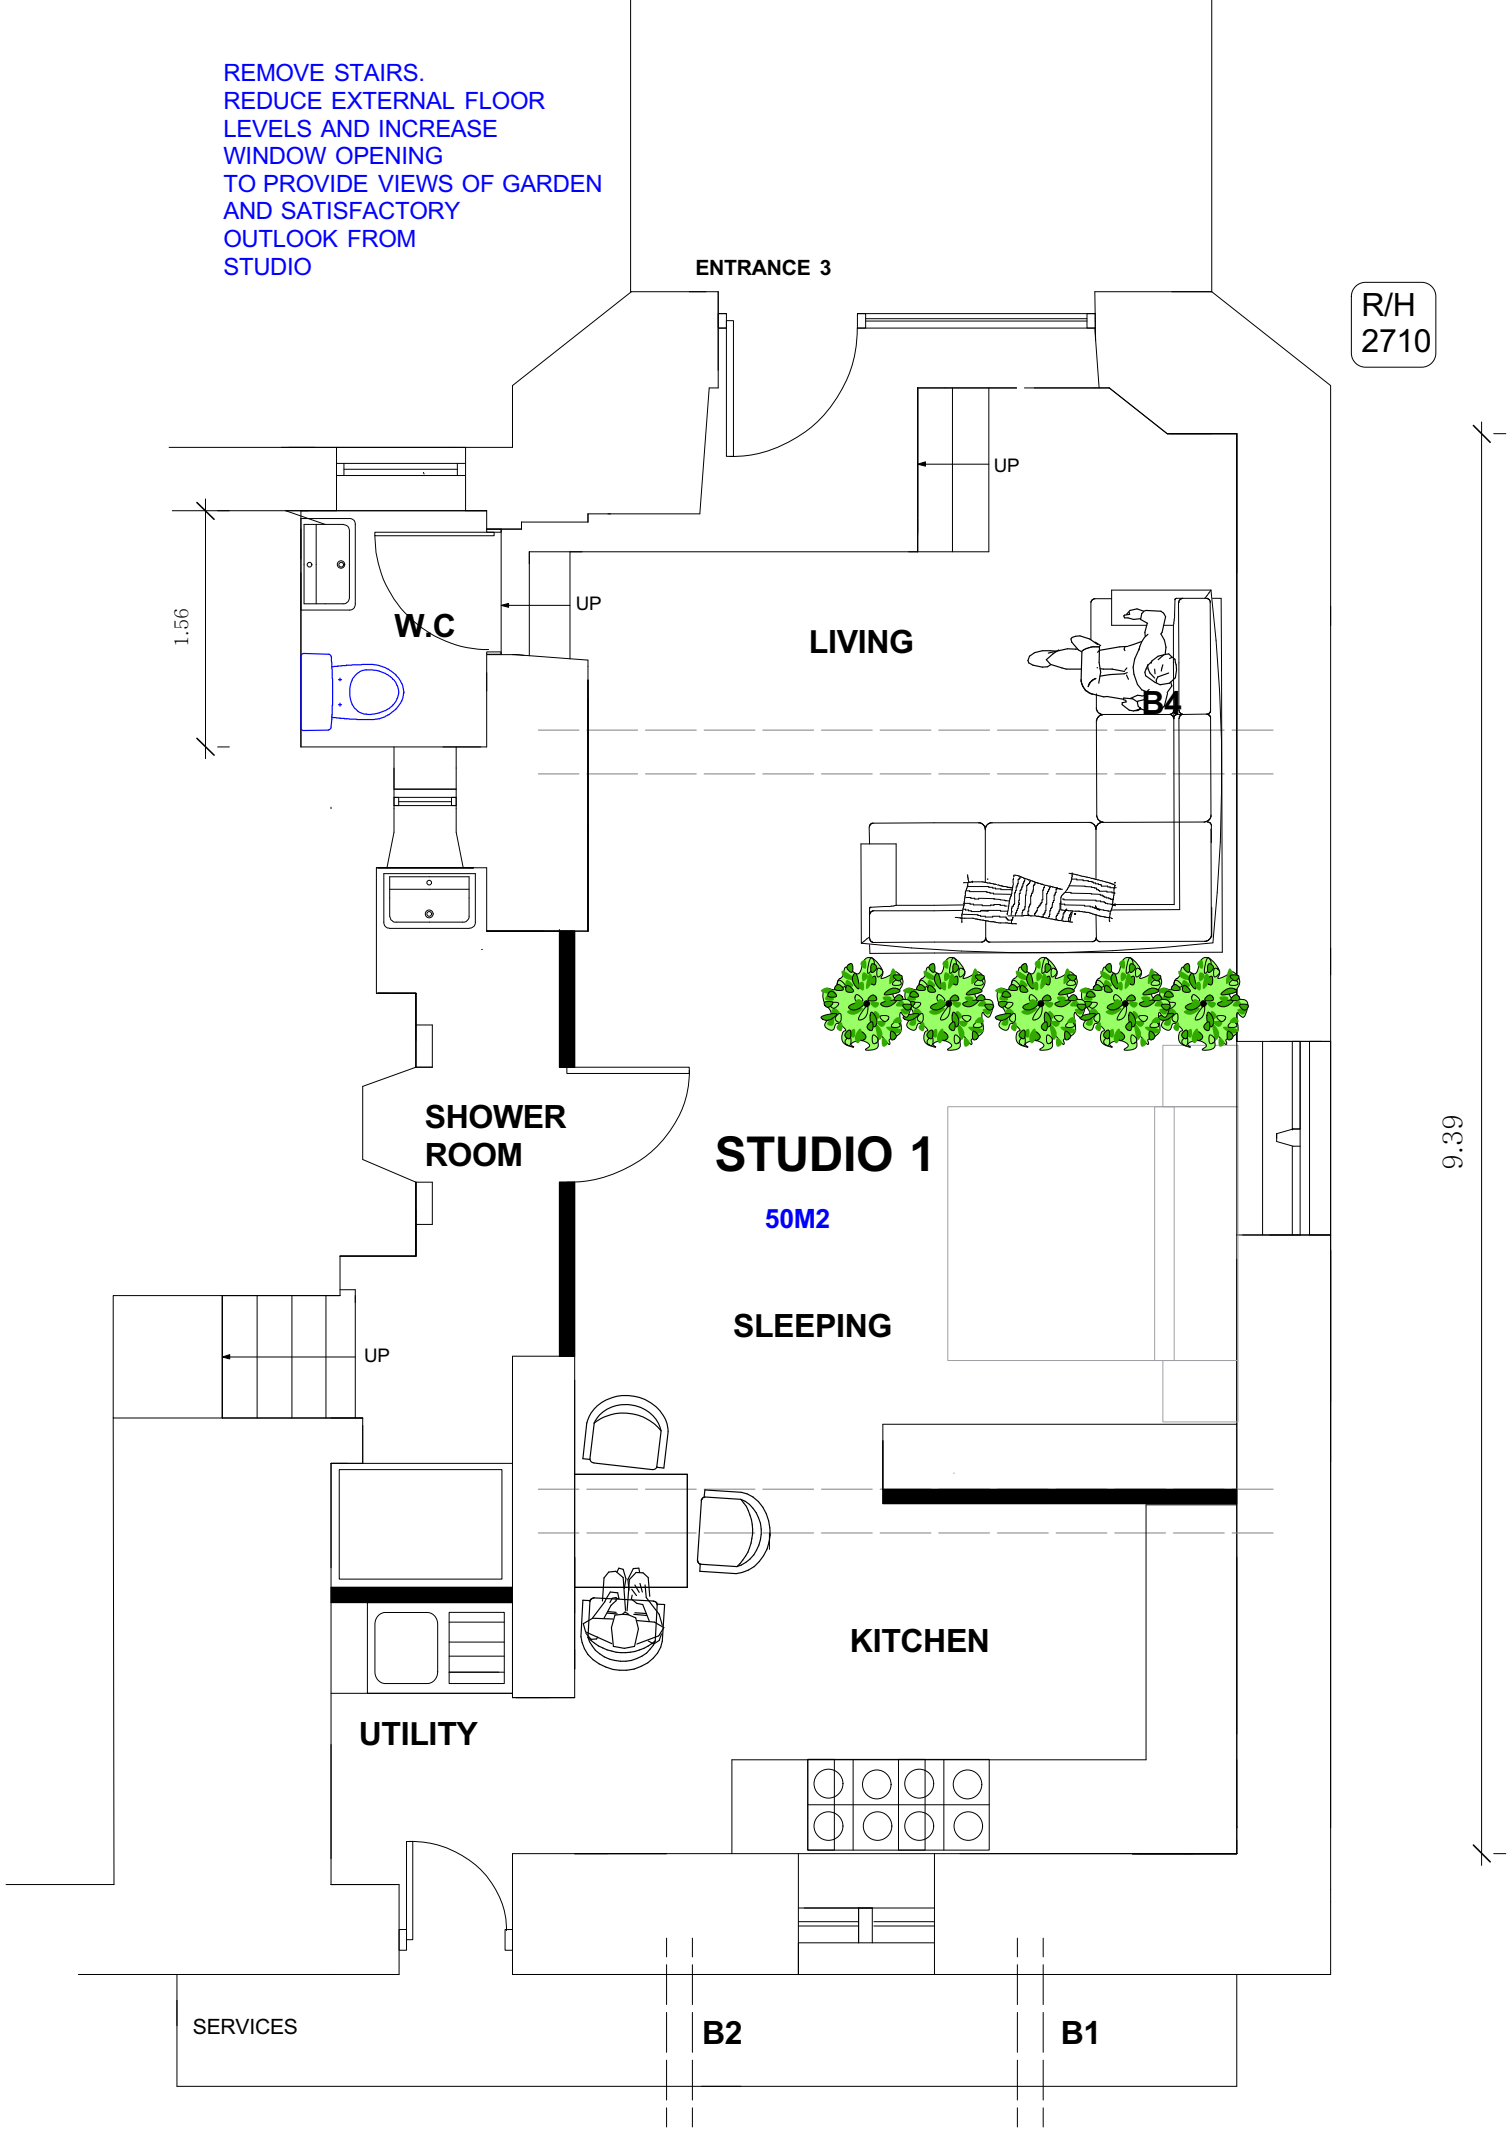

FIRST FLOOR PLAN PROPOSED

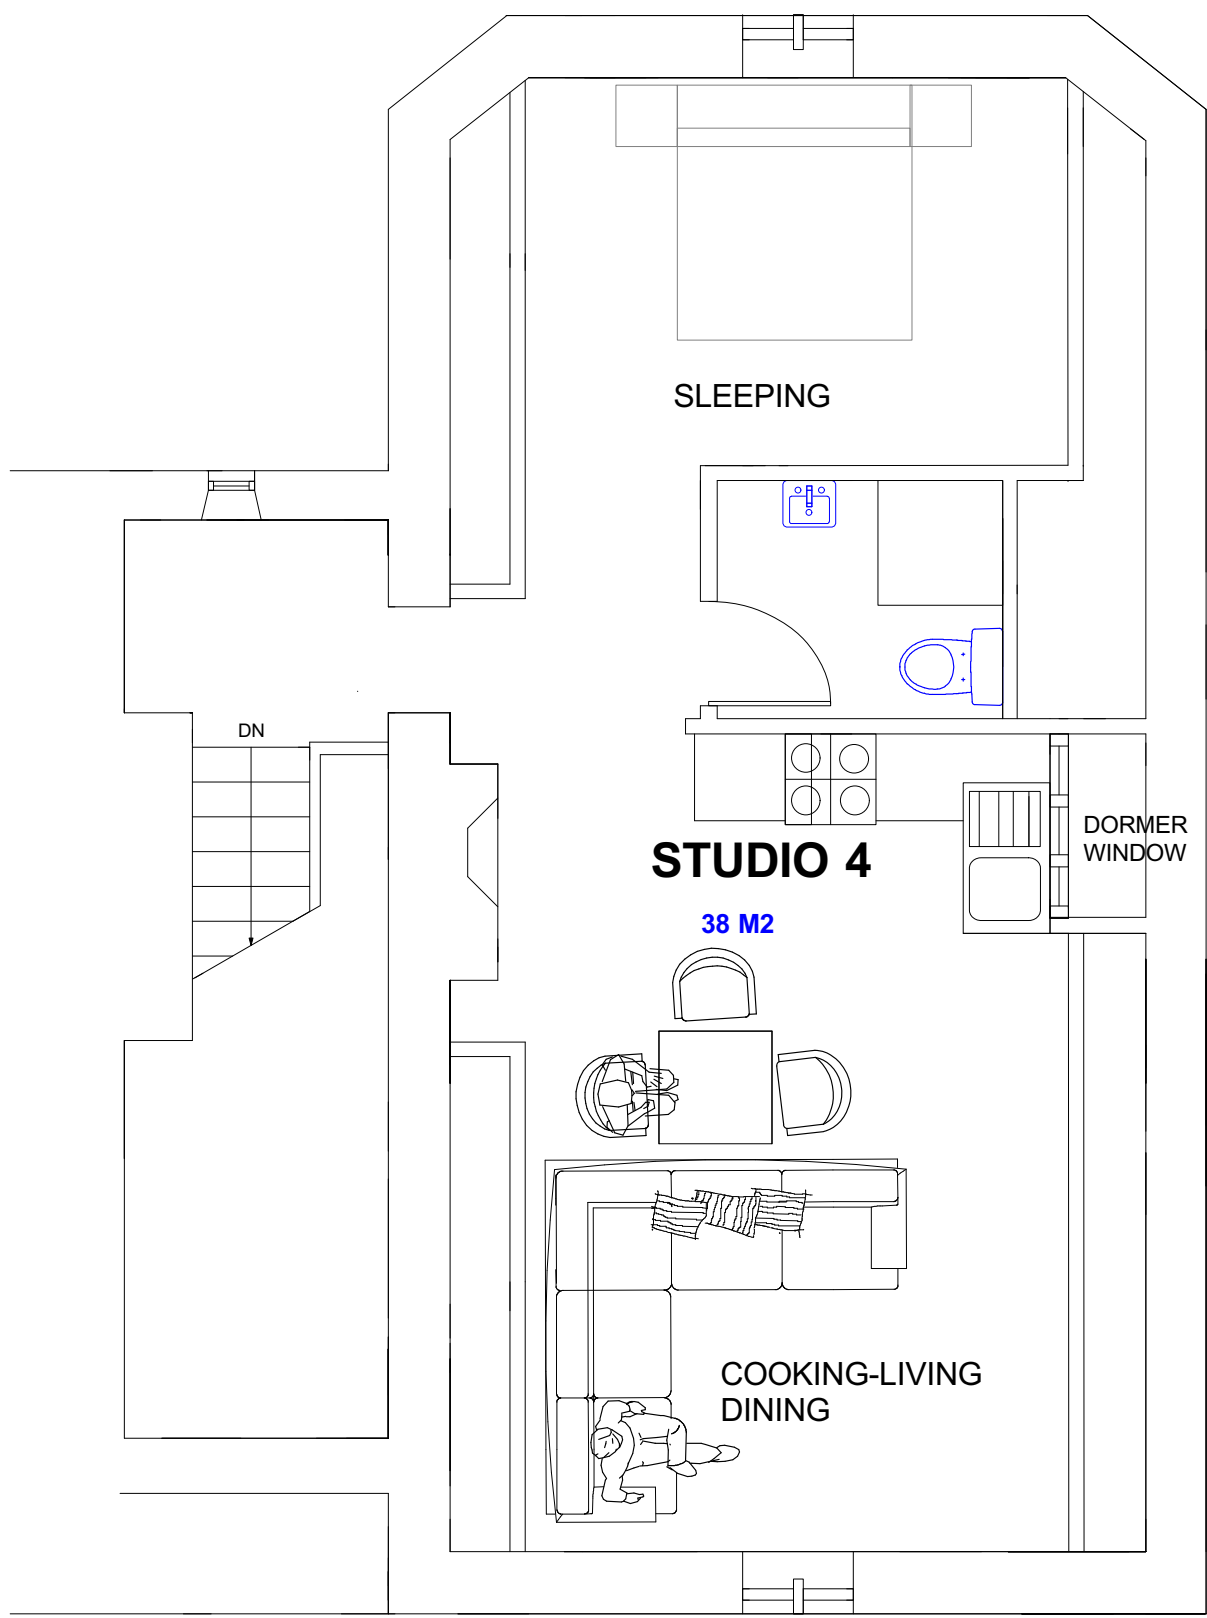

SECOND FLOOR PLAN PROPOSED

NOTES

CONSERVATION AREA
HERITAGE STATEMENT

FIRE STRATEGY
1. LOBBY PROTECTION
2. SMOKE VENTILATION TO
HEAD OF STAIR

DO NOT SCALE OFF THIS DRAWING.
REFER TO THE WRITTEN DIMENSIONS ONLY
COPYING OR FAXING WILL DISTORT THIS DRAWING

notes
No dimensions to be scaled from this drawing which is the property of the company. It is not to be used or disclosed in any way except as authorised by the company. The client is responsible for providing architect with correct site boundary/ownership definitions and any covenants or easements relating to the site. Architect will assume site boundaries as clearly defined, unless otherwise informed by client. No work to be carried out without planning permission, until all pre start planning conditions have been discharged and until a building regulations application has been submitted. Any work carried out before building regulations approval has been granted will be strictly at clients own risk. Any building works within 6m of a neighbouring home's foundations may require you to notify the owner of that property of your intentions at least one month before you start work. Work to an existing party wall requires you to give at least two months notice of your intentions. If consent to carry out work cannot be reached procedures dealing with an dispute should be followed (the party wall act 1996).

IT IS THE RESPONSIBILITY OF THE CONTRACTOR TO NOTIFY THE ARCHITECT OF ANY DISCREPANCIES ON THE DRAWING PRIOR TO CONSTRUCTION. DO NOT SCALE FROM THIS DRAWING. ALL DIMENSIONS TO BE CHECKED ON SITE IF IN DOUBT ASK!

revisions

workstage : **PLANNING**
/BUILDING REGULATIONS/

title: PROPOSED PLANS

project: Change of use
FROM D1 CHURCH TO FLATS
106 SACKVILLE STREET

for NEXUS PROPERTY
scale 1:50 at A1
drawing no P02

Andrew Bailey Architects Ltd
RIBA CONSERVATION REGISTER ARCHITECT
Glenover House
65 Linsell Road
Worthing
Bosham, BN11 1RL
T: 01293 76590
E: andrew.bailey@abarchitects.com
W: WWW.ABARCHITECTS.COM

akb